



# LANGALIBALELE SHOPPING CENTRE CONCEPTUAL LAYOUT OPTION 1 2011-11-25

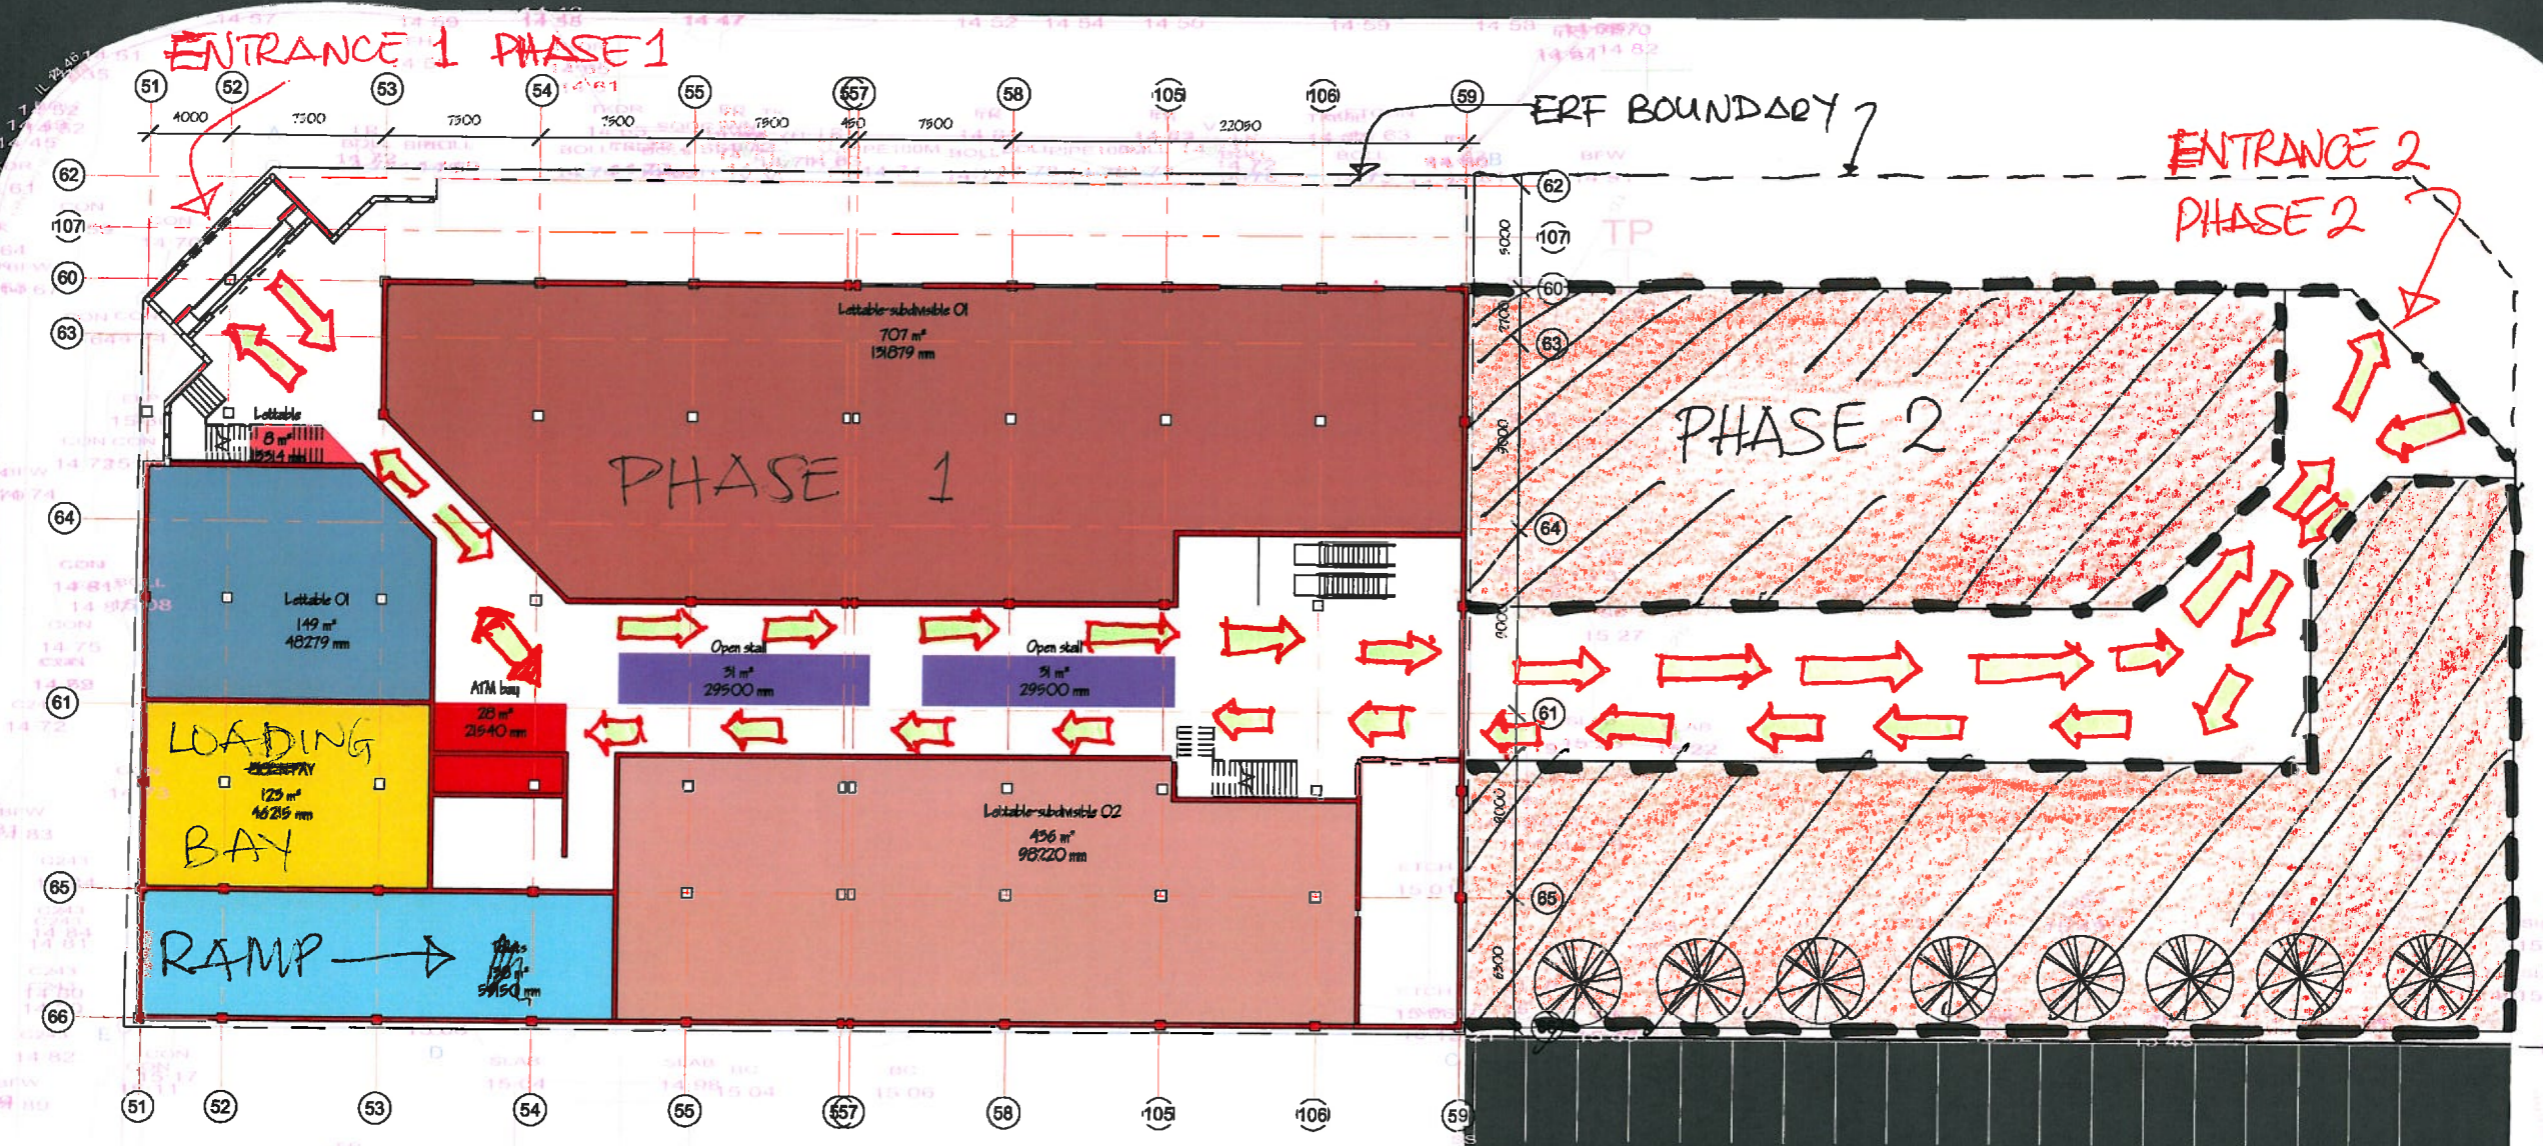

- Room
- ATi
  - ATi
  - Ce
  - Clr
  - Ho
  - Lei
  - Lei
  - Lei
  - Lei
  - Lei
  - Op
  - Op
  - PIC
  - Re
  - Ro
  - Sei
  - Toi
  - Uti

GROUND FLOOR



**LUYANDA MPAHLWA**  
**DESIGNSPACE**  
 africa  
 architecture interiors urban design  
 The Warehouse 2nd Floor 24 Alfred Street Cape Town 8001  
 South Africa T +27 21 21 419 0601 F +27 21 421 3815  
 info@designspaceafrica.com www.designspaceafrica.com

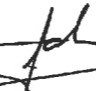  
 2011-11-25

# LANGAUBALELE SHOPPING CENTRE CONCEPTUAL LAYOUT OPTION 2

2011-1-25

WASHINGTON DRIVE

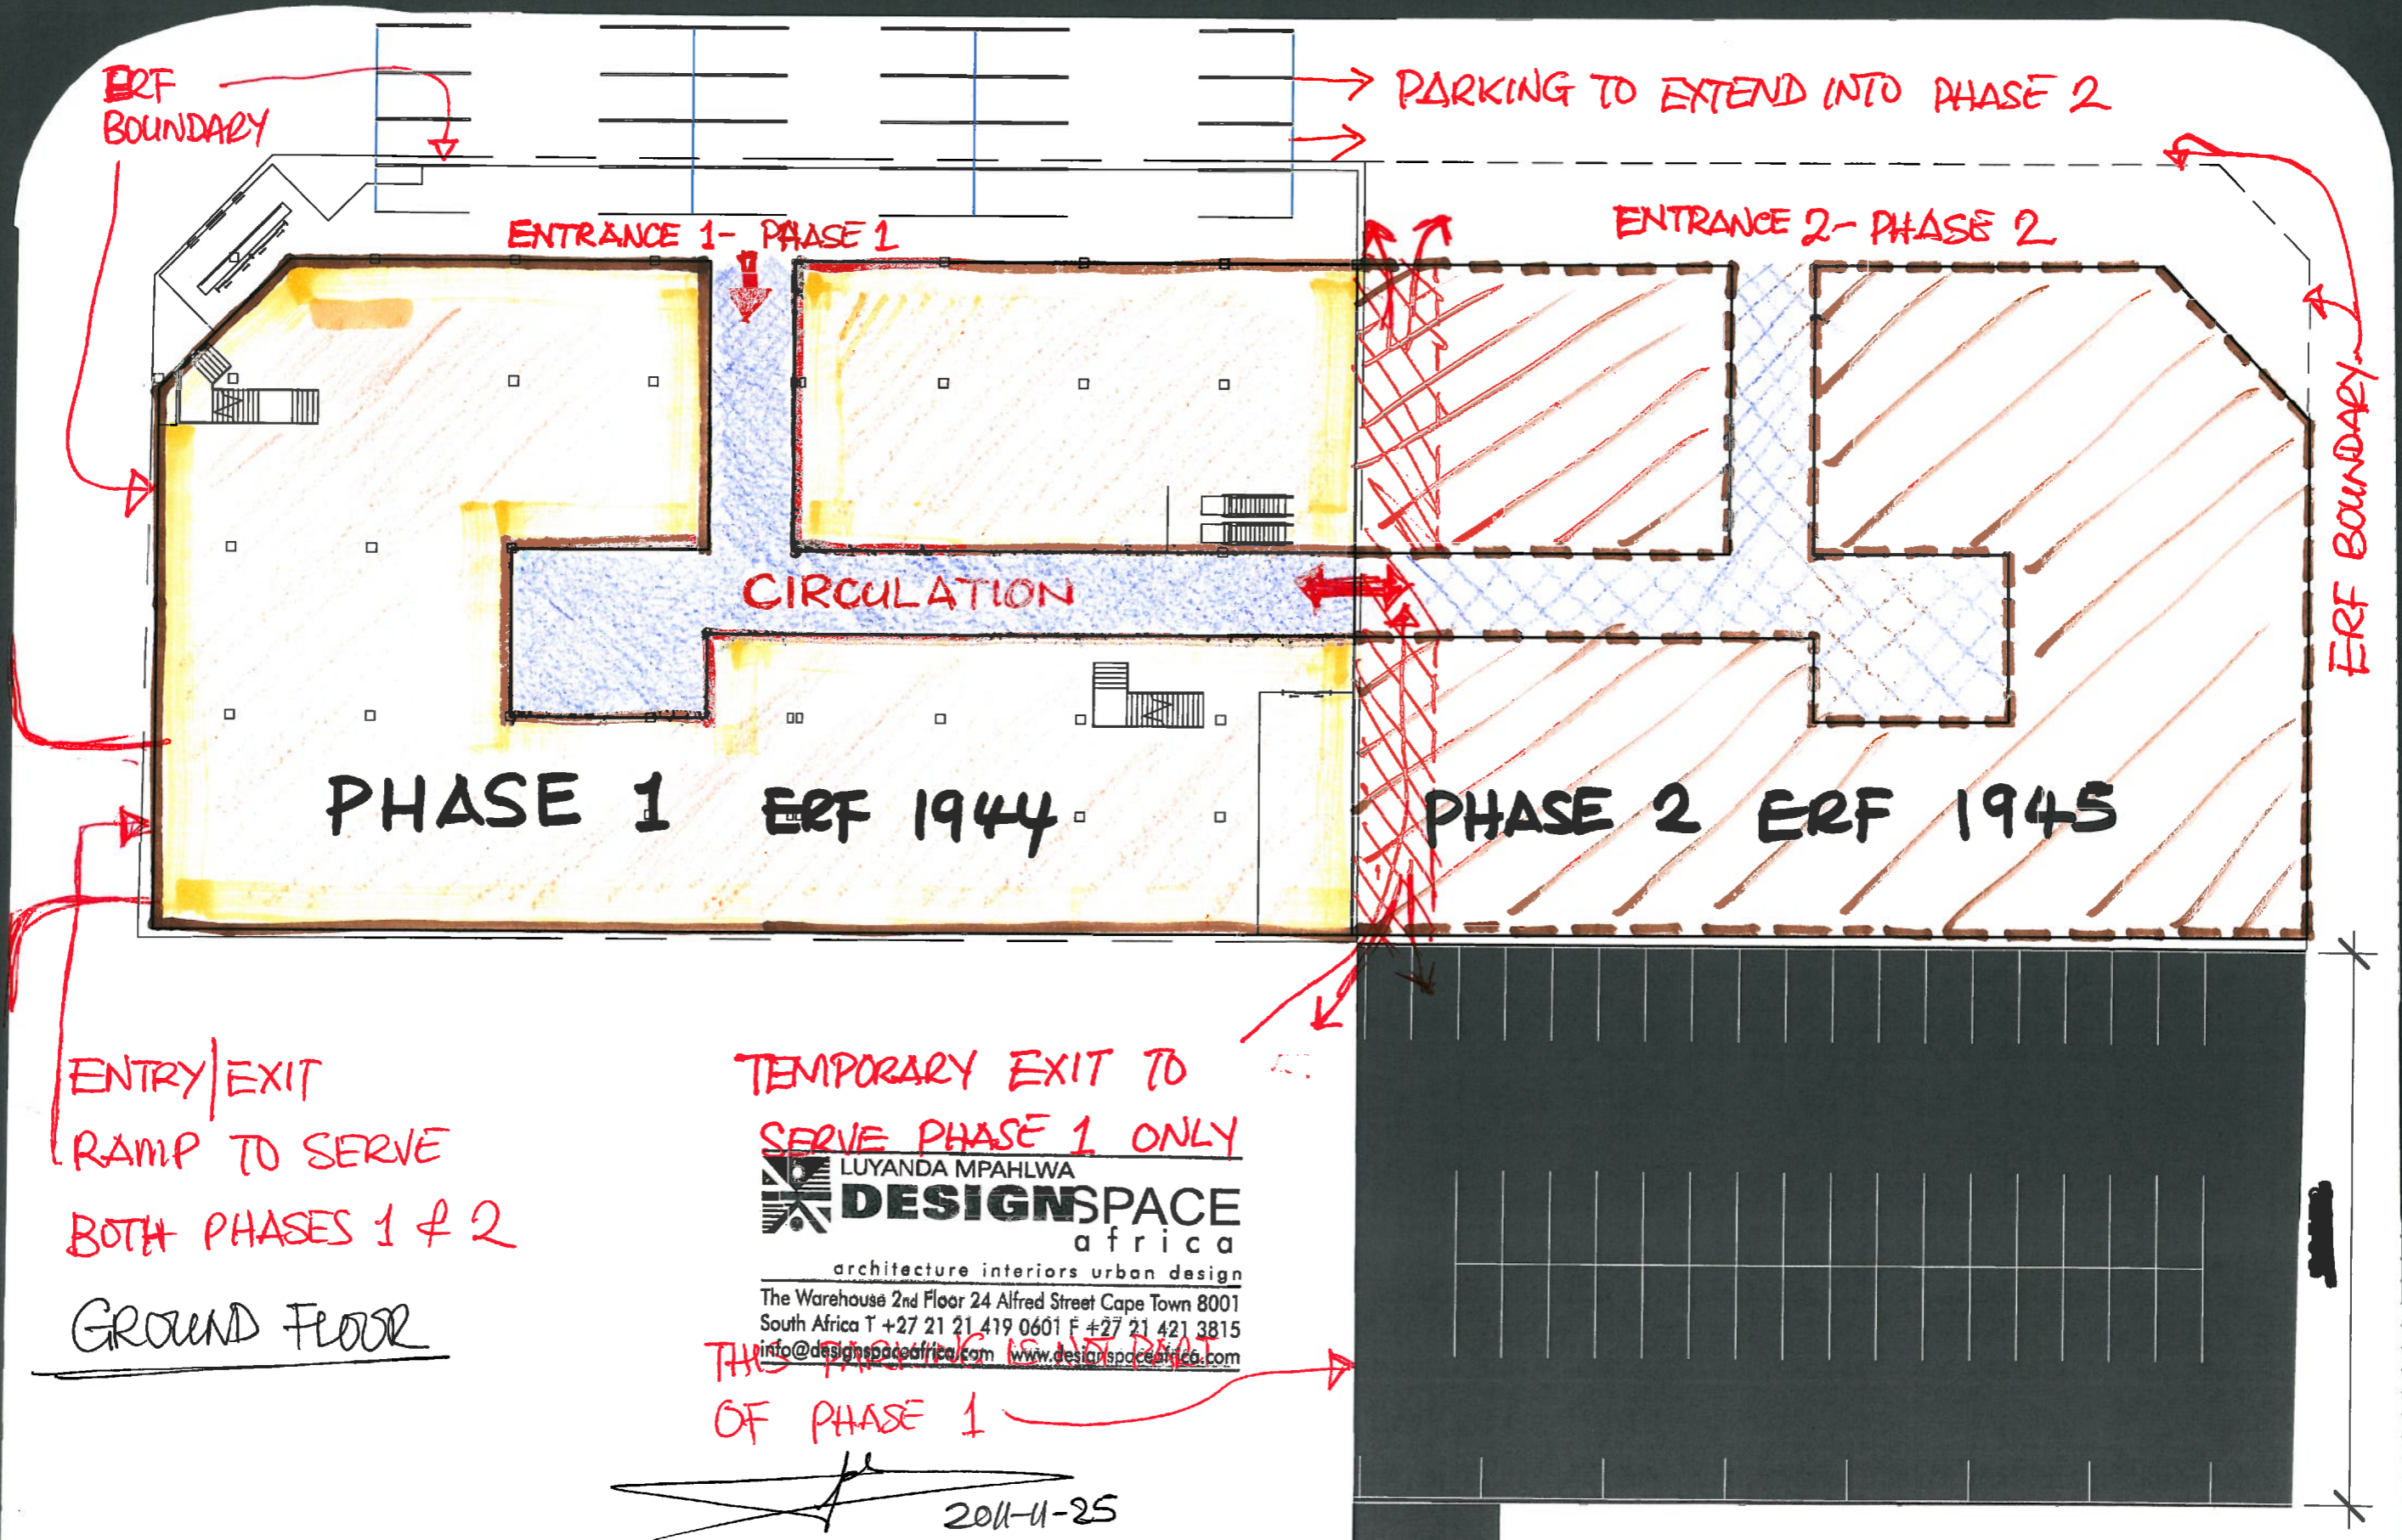

THABO MBEKI

ENTRY/EXIT  
RAMP TO SERVE  
BOTH PHASES 1 & 2

GROUND FLOOR

TEMPORARY EXIT TO  
SERVE PHASE 1 ONLY

LUYANDA MPAHLWA  
**DESIGNSPACE**  
africa

architecture interiors urban design  
The Warehouse 2nd Floor 24 Alfred Street Cape Town 8001  
South Africa T +27 21 21 419 0601 F +27 21 421 3815  
info@designspaceafrica.com www.designspaceafrica.com

THIS PART IS NOT PART  
OF PHASE 1

*[Signature]*  
2011-1-25