

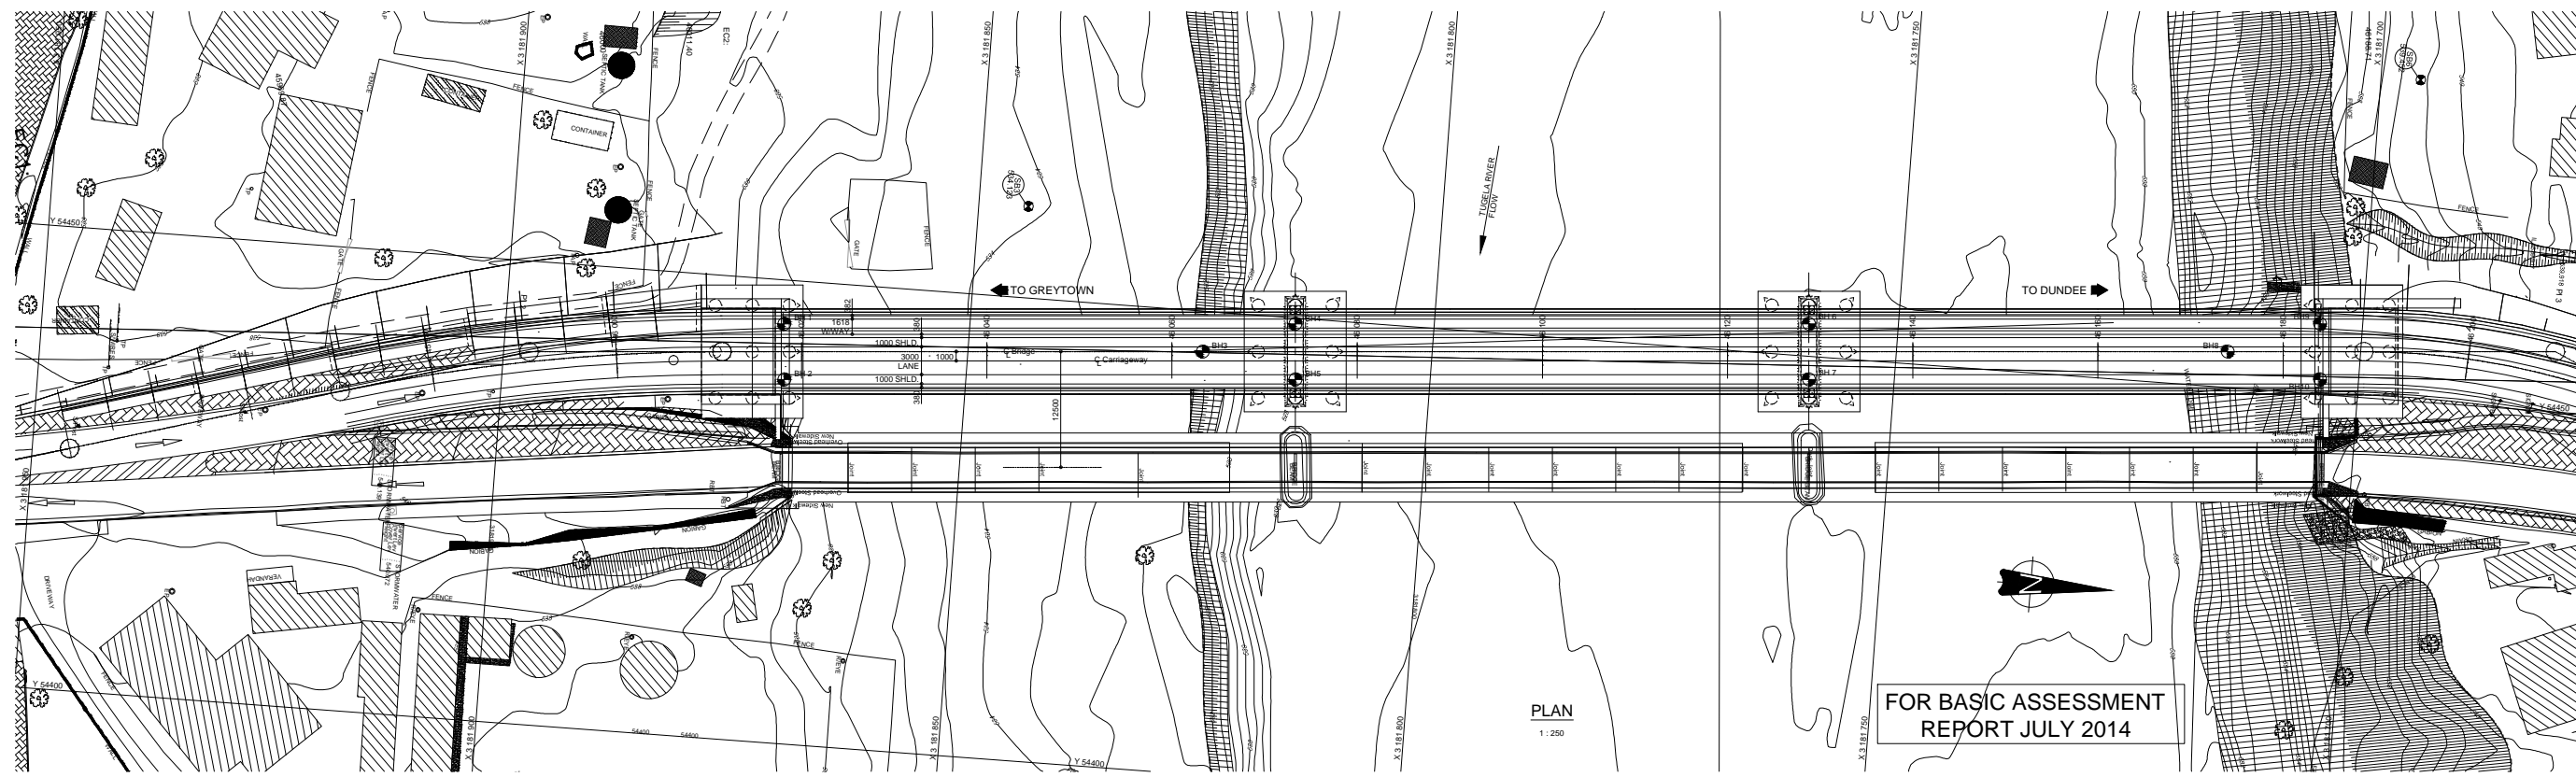


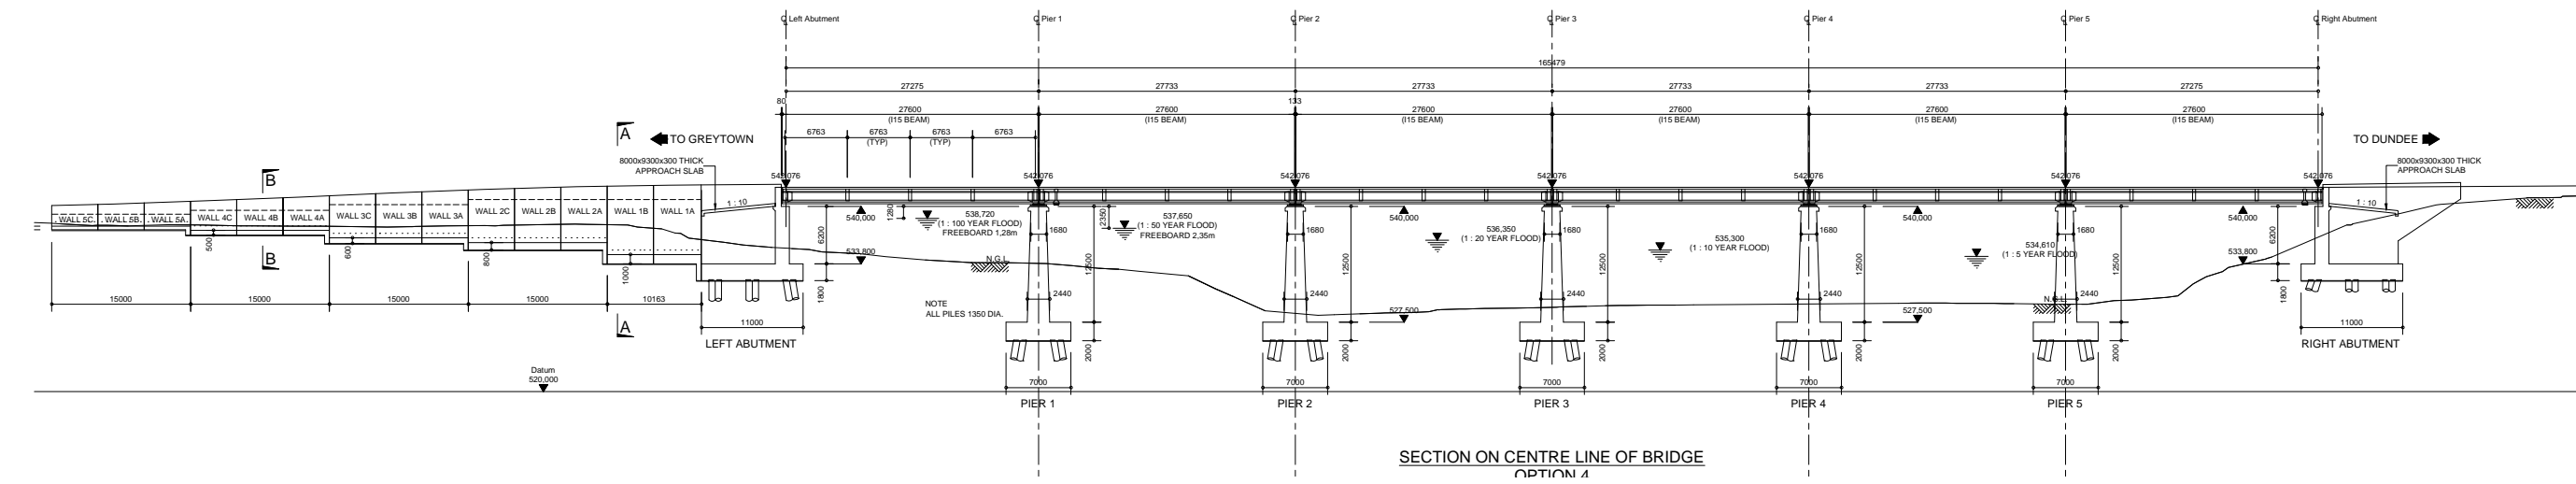

APPENDIX C


FACILITY ILLUSTRATION(S)

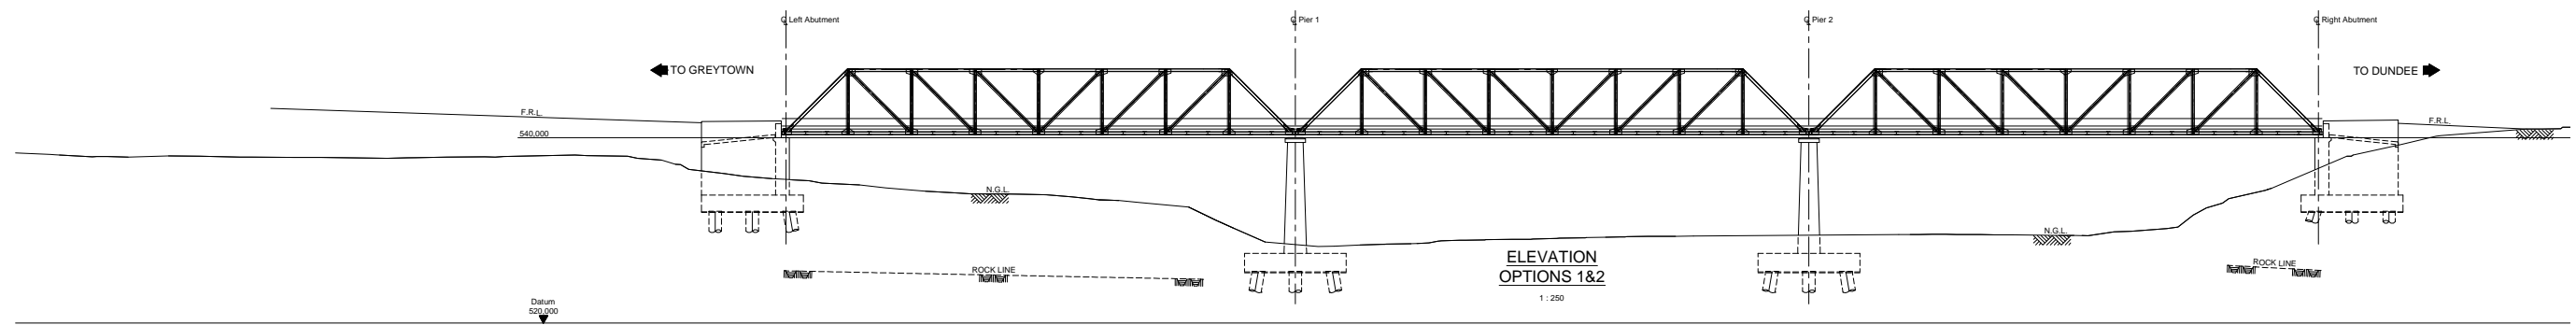

Rev	Date	Description / Rekeying	Checked	Signed
AMENDMENTS				

AS BUILT	
Supervising Engineer	Date
Supervising Authority	

Designed by	S Jaya
Checked by	W Harrison
Drawn by	Y Raynee
Checked by	S Jaya
File Reference	PE / 3 / 6 / 3595 / 4

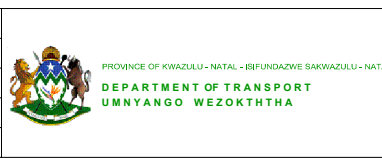

Designed by	
Checked by	
Drawn by	
Checked by	
File Reference	

FROM GREYTOWN MAIN ROAD P6/3 TO DUNDEE

**TUGELA RIVER BRIDGE No.3595
(SMITS DRIFT DOUBLING)
GENERAL ARRANGEMENT - OPTIONS 1&4**

Staked km distance	46 km	Additional Sheet	1
Scale	As shown	Plan No.	3595/1 BARV 1

