


New mobile exhibition panels to architect's detail and specification:  
15mm 'Superwood' panels (3000mm high) with 75mm x 50mm S.A.  
pine timber studs, painted finish, colour to architect's choice


DISPLAY PANEL GROUP A

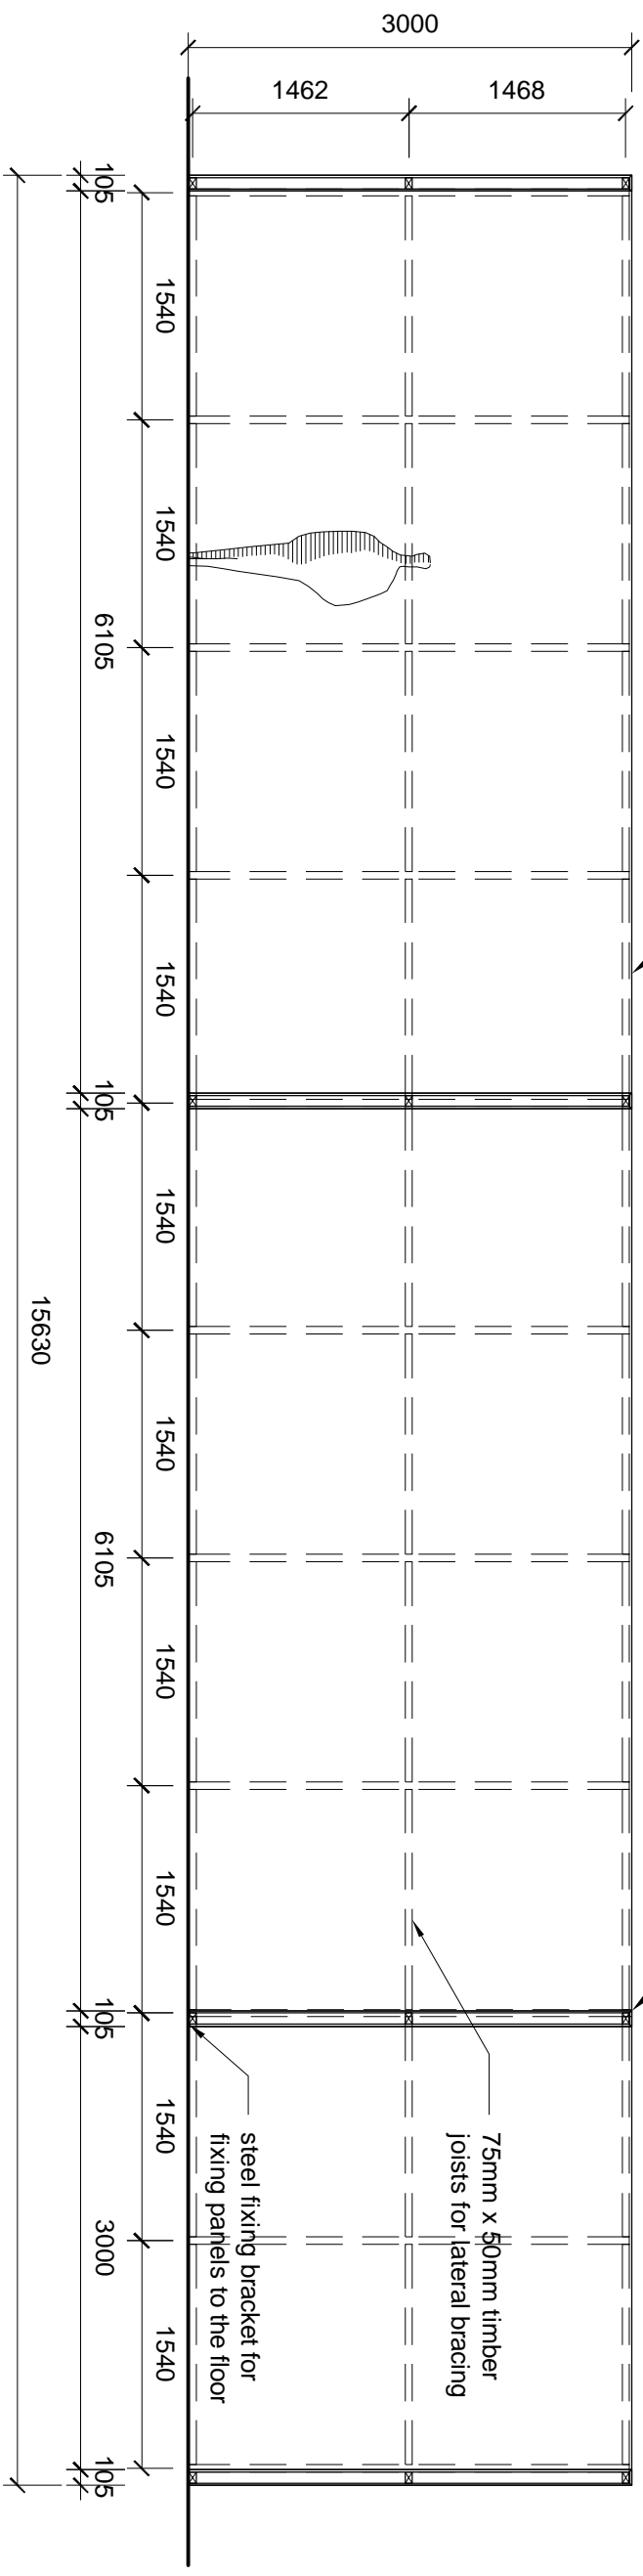

GROUP A ELEVATION

NEW mobile exhibition panels to architect's detail and specification:  
15mm 'Superwood' panels (3000mm high) with 75mm x 50mm S.A.  
pine timber studs, painted finish, colour to architect's choice

DISPLAY PANEL GROUP A

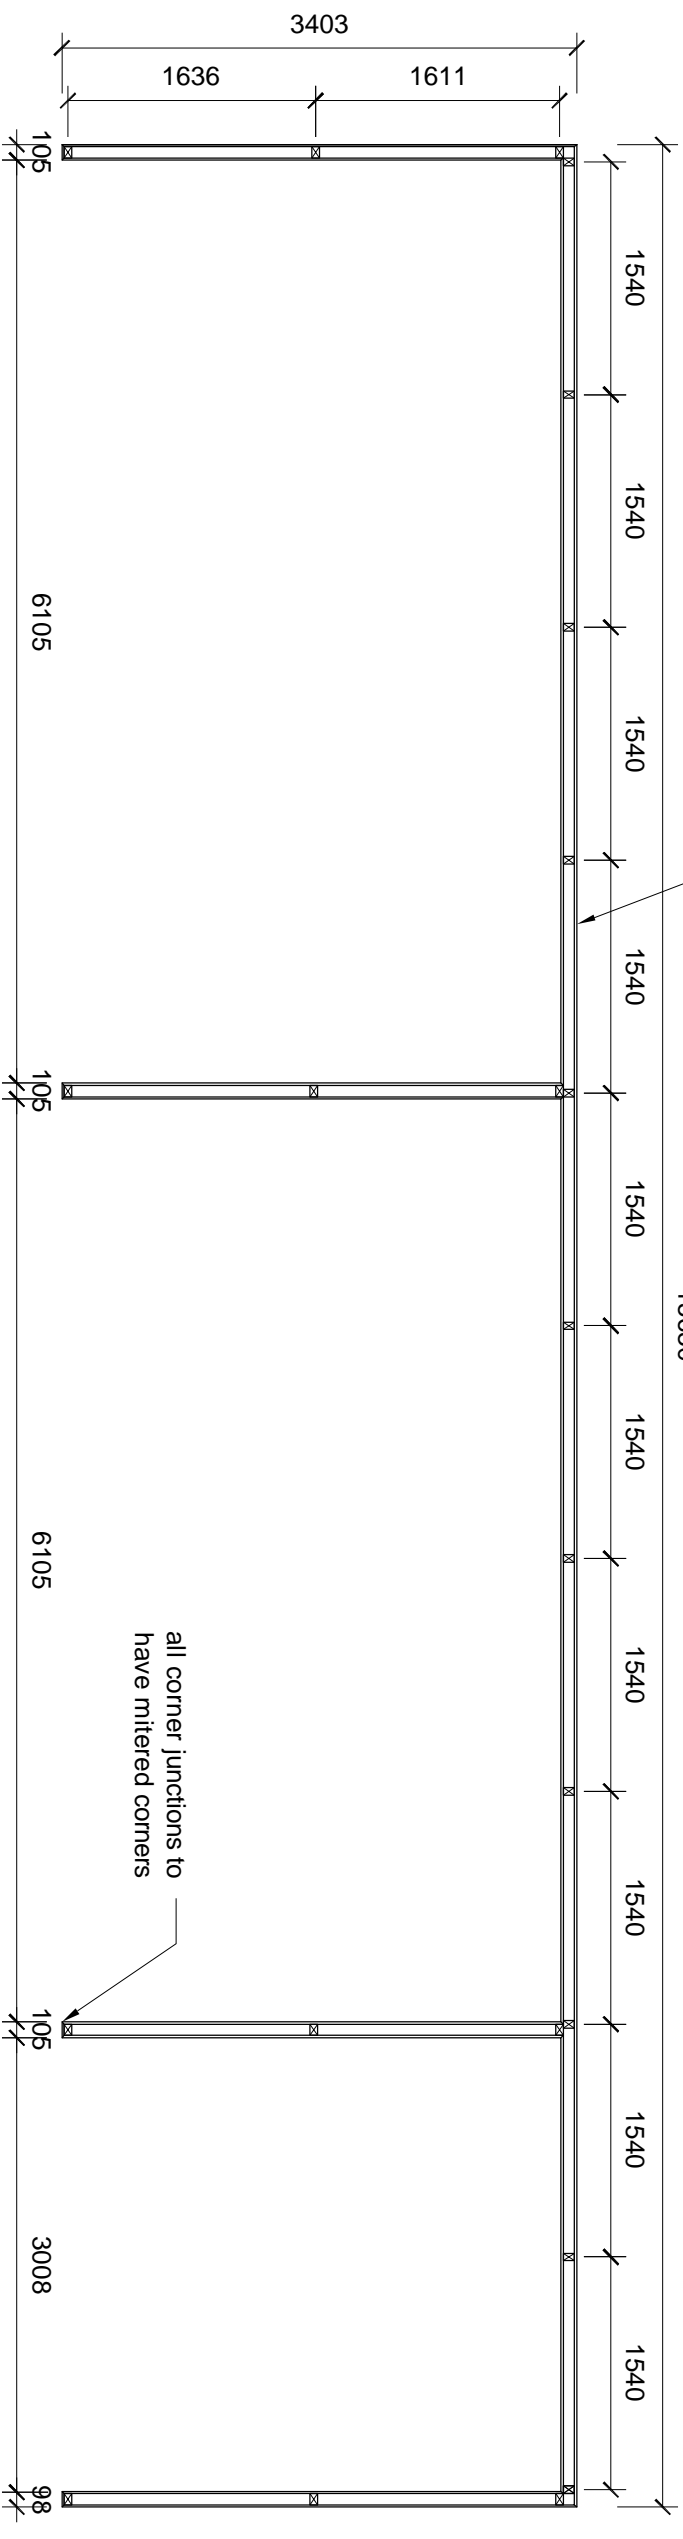

group a elevation direction

GROUP A PLAN LAYOUT

<b>CAHROGRHOIMTAENCSIKSI</b>		CLIENT		DRAWING: DISPLAY PANELS GROUP A		DESIGNED	RC	SCALE	1:50
P.O. BOX 201864 DURBAN NORTH 4016 KWA-ZULU N.A. SOUTH AFRICA 493 LILIAN NGONI ROAD MORNINGSID DURBAN 4031 KWA-ZULU NATAL TEL +27 31 303 2985   FAX +27 31 303 2912   INFO@CHROGRHOIMTAENCSIKSI.COM				REVISIONS		DRAWN	JM	DATE	2015.09.18
				DETAILS		APPROVED	RC	COPYRIGHT RESERVED	
				NUMBER		PROJECT	STAGE	DRAWING	NUMBER
				DATE		BH	T	D	6000
				DETAILS					REV
				DETAILS					REVISION DATE
				DETAILS					-
				DETAILS					-