


DISPLAY PANEL GROUP B

New mobile exhibition panels to architect's detail and specification:
15mm 'Superwood' panels (3000mm high) with 75mm x 50mm S.A.
pine timber studs, painted finish, colour to architect's choice

GROUP B ELEVATION

DISPLAY PANEL GROUP B

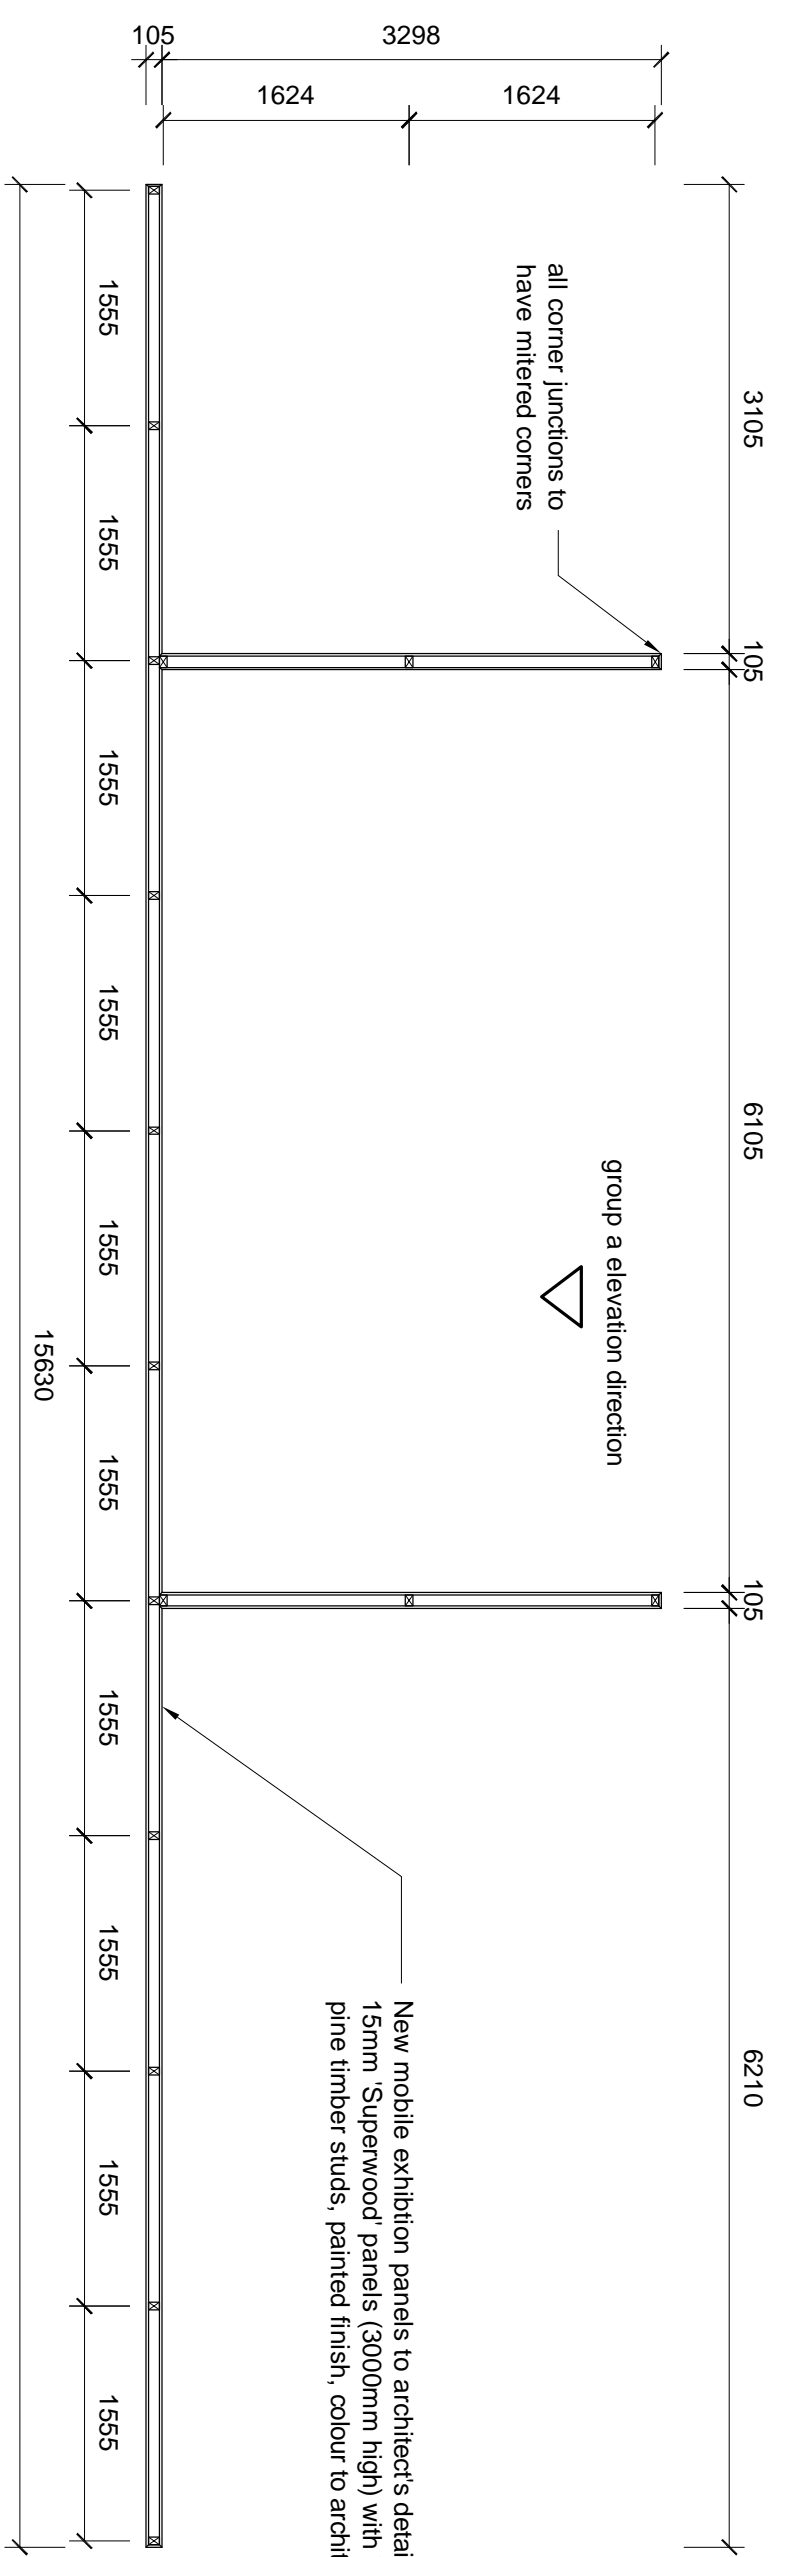

GROUP B PLAN LAYOUT

		CLIENT		DRAWING: DISPLAY PANELS GROUP B		DESIGNED	RC	SCALE	1:50			
		P.O. BOX 201864 DURBAN NORTH 4016 KWA-ZULU NA-TAL SOUTH AFRICA 493 IILIAN KSOVI ROAD MORNINGSIDT DURBAN 4031 KW-ZULU NATAL TEL +27 31 303 2985 FAX +27 31 303 2912 INFO@CHROGRHOIMTAENCSKSI.COM		REVISIONS		DRAWN	JM	DATE	2015.09.18			
				NUMBER	DATE	DETAILS	APPROVED	RC	COPYRIGHT RESERVED			
							PROJECT	STAGE	DRAWING	NUMBER	REV	REVISION DATE
							BH	T	D	6001	-	-