

# PART 02a

**KZN MUSEUM** / ADDITIONS AND ALTERATIONS  
TO ST ANNES SANATORIUM  
**DESIGN DEVELOPMENT - PRESENTATION 02**



24 AUGUST 2021





# C / PLANS + ELEVATIONS

BLOCK A	28	
TEMP. EXHIBITIONS	37	
BLOCK F	42	PART 02a
BLOCK C	50	
CORNER BLOCK	60	
CHAPEL	65	PART 02b
BLOCK G	74	
STREET ELEVATIONS	83	

# C / PLANS + ELEVATIONS

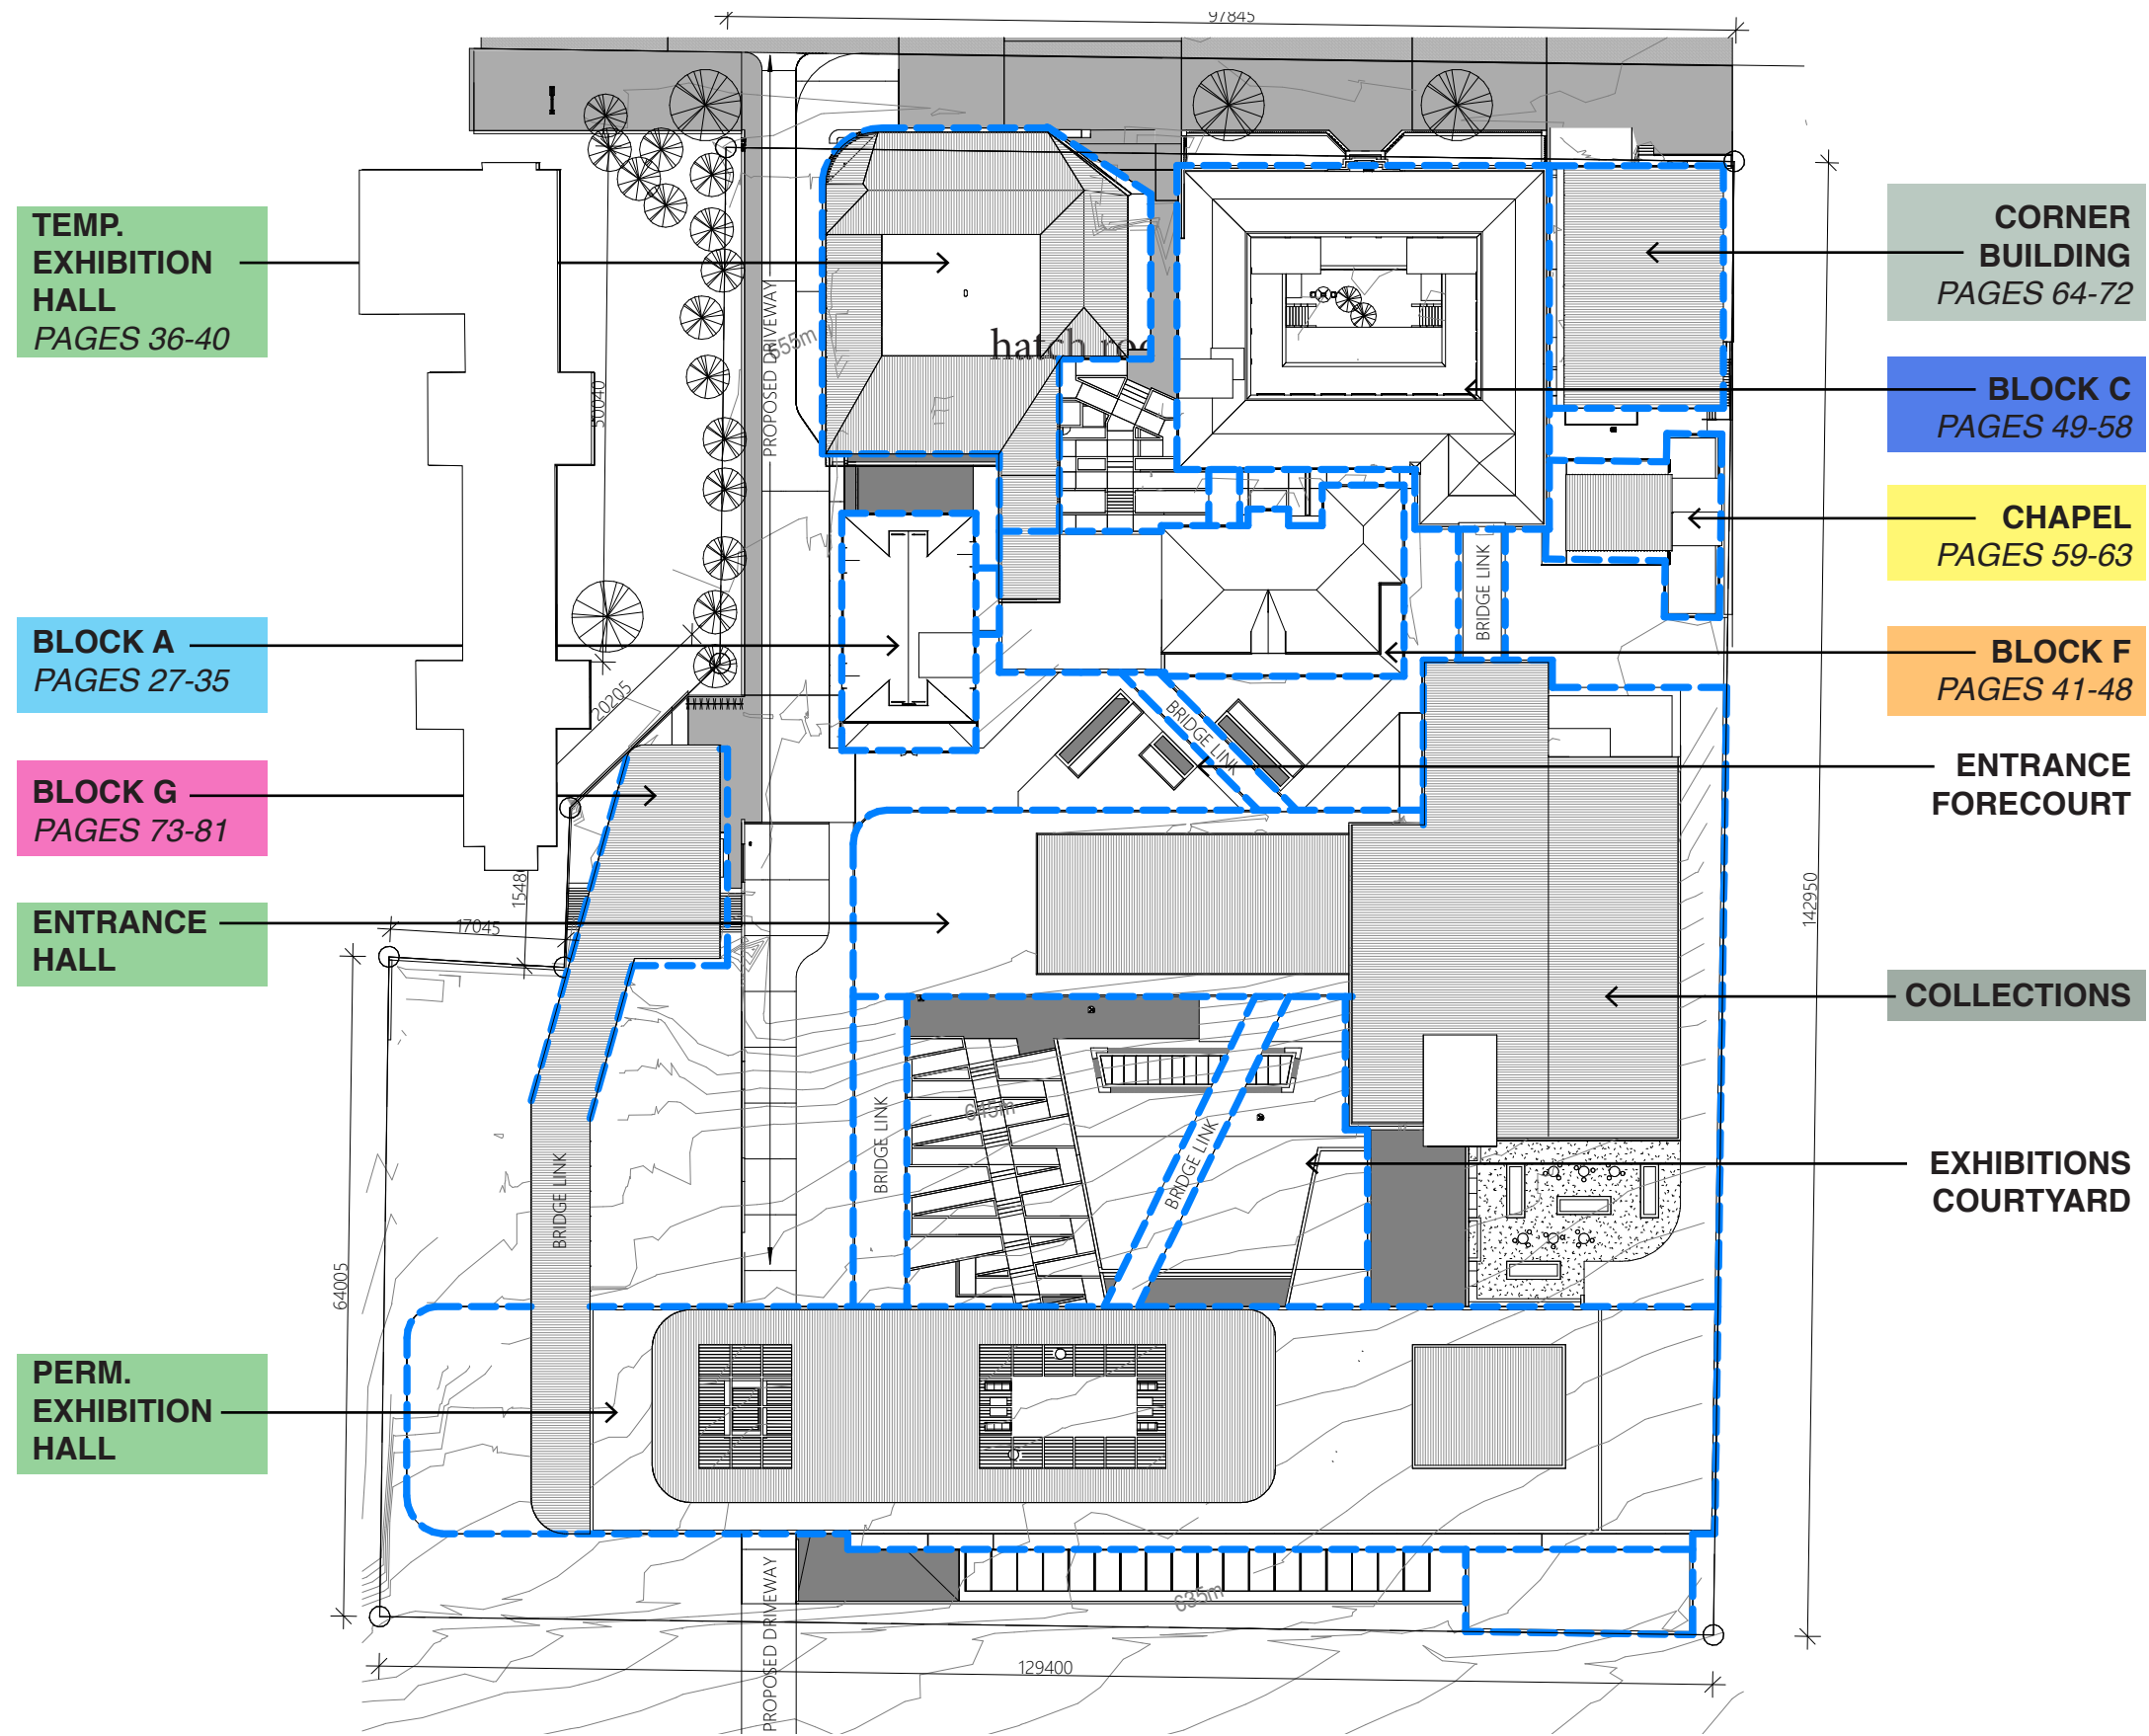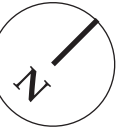

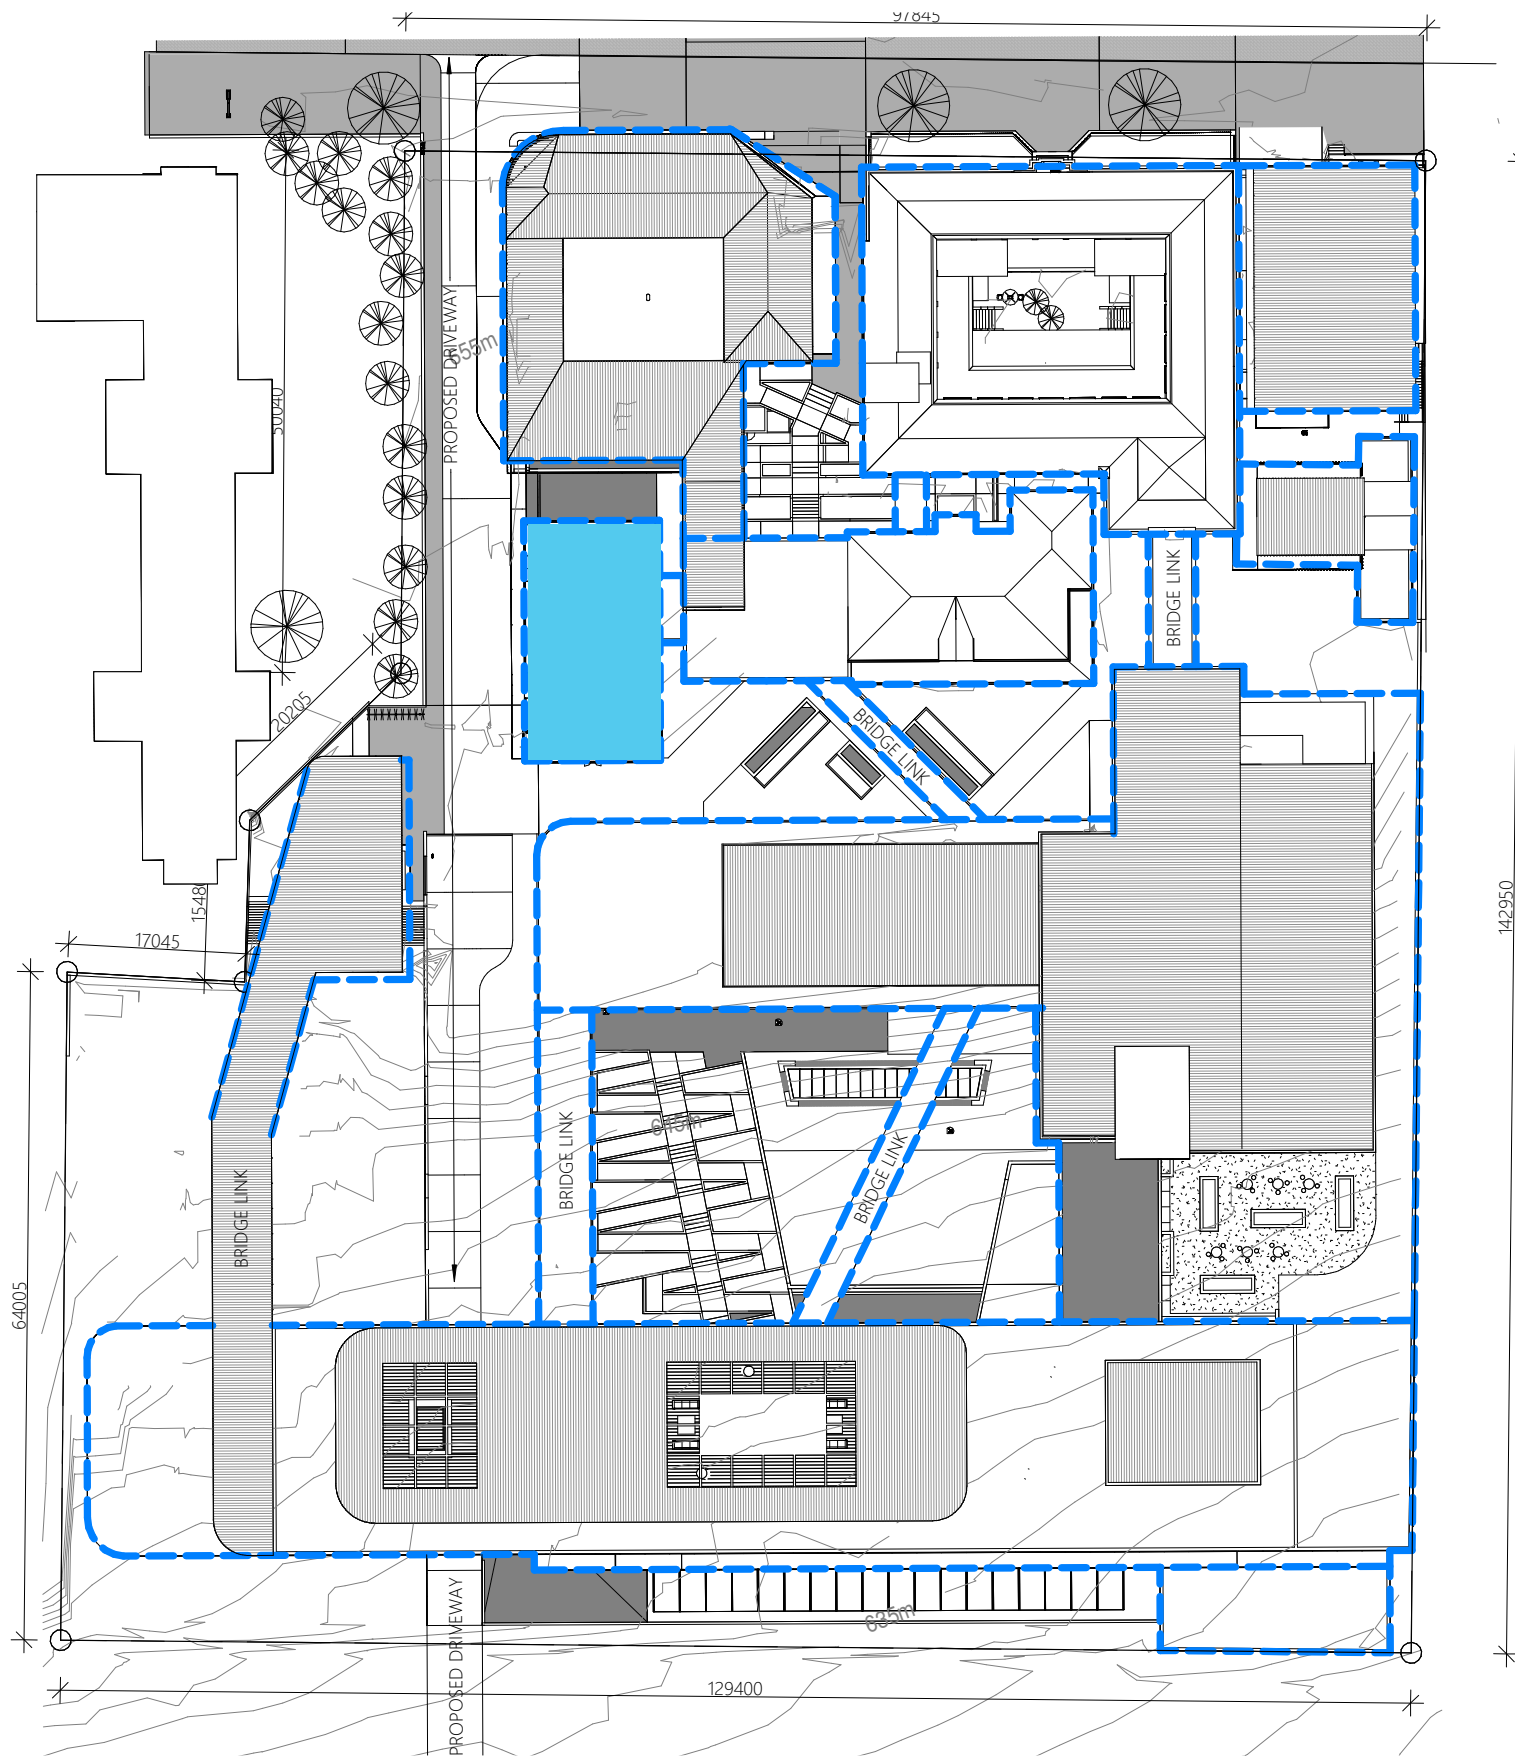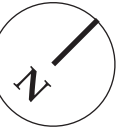





# C1 / BLOCK A

1970  
BLOCK B



<1970  
INFILLS

1898  
ORIGINAL  
BUILDING

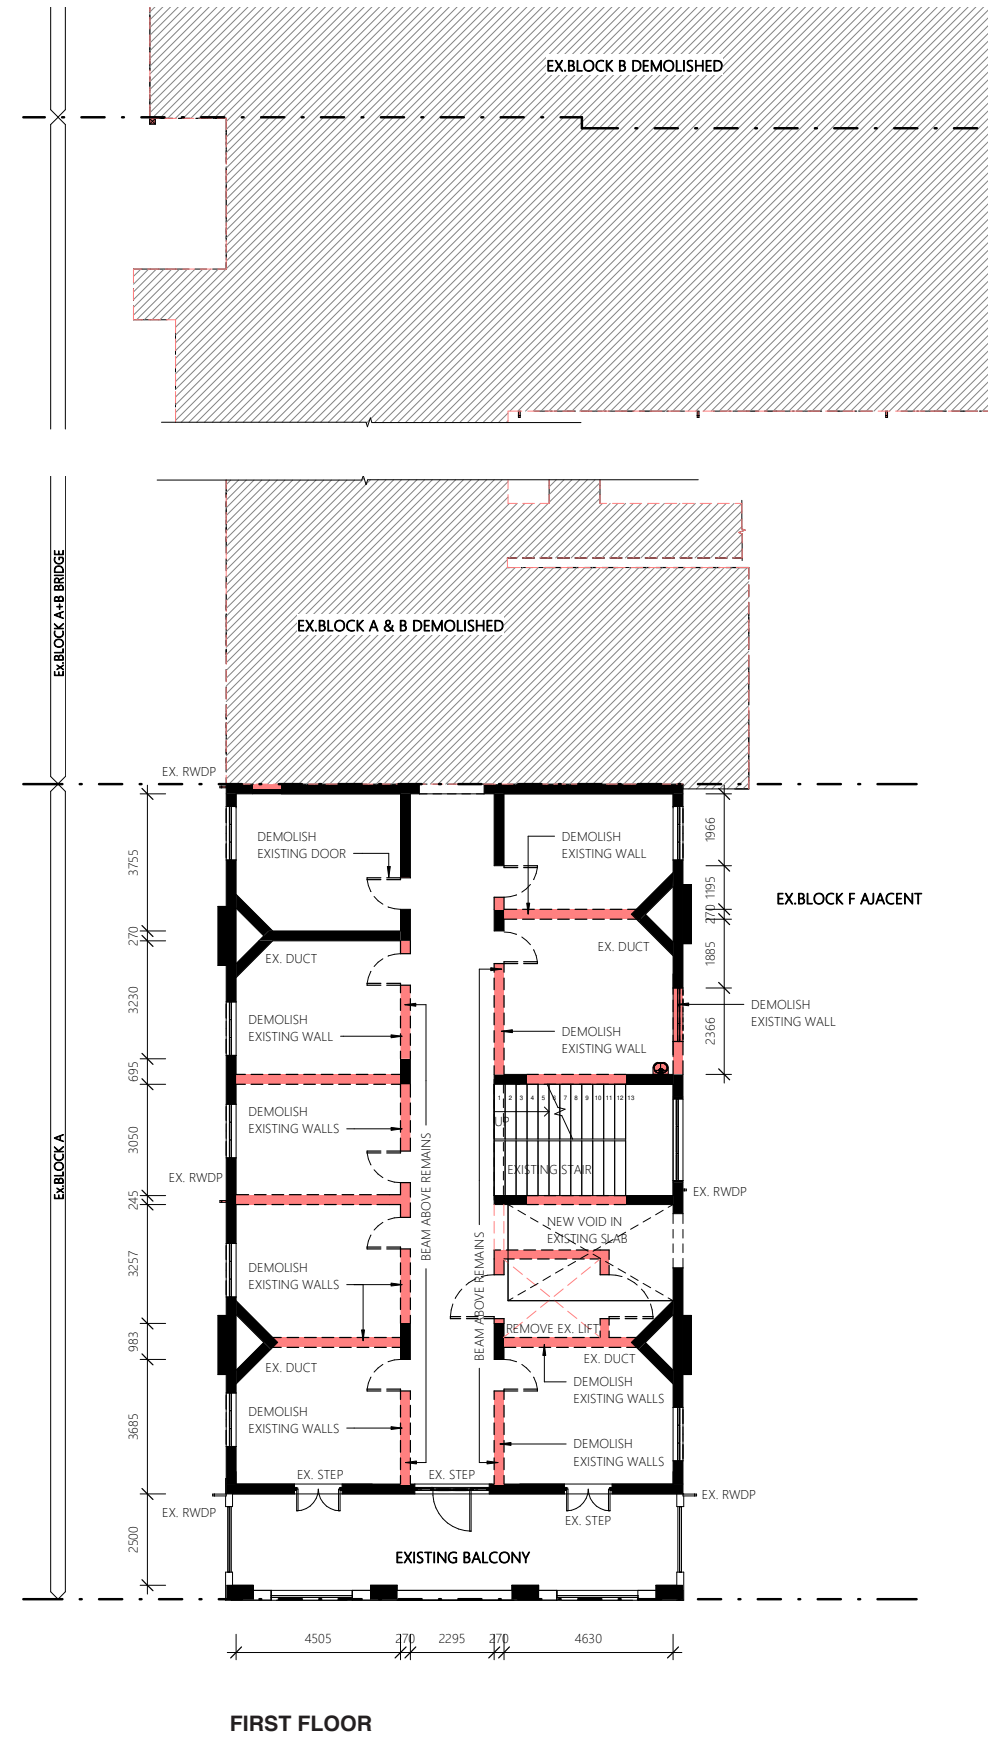
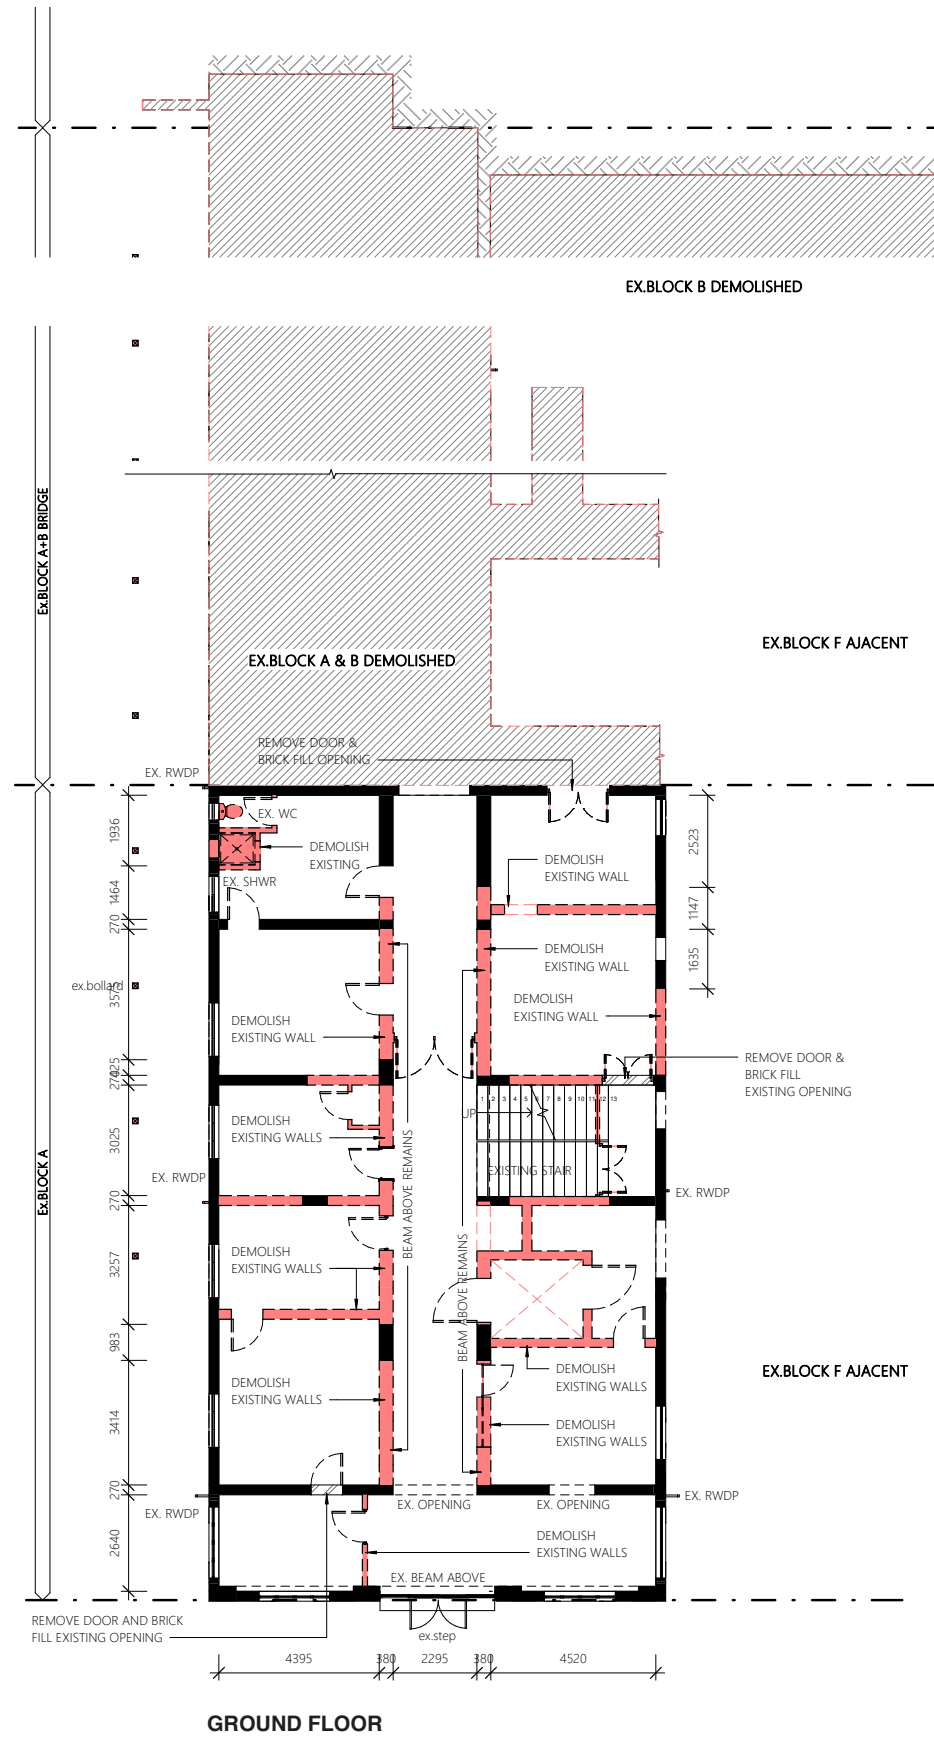


# C1 / BLOCK A

1970  
BLOCK B

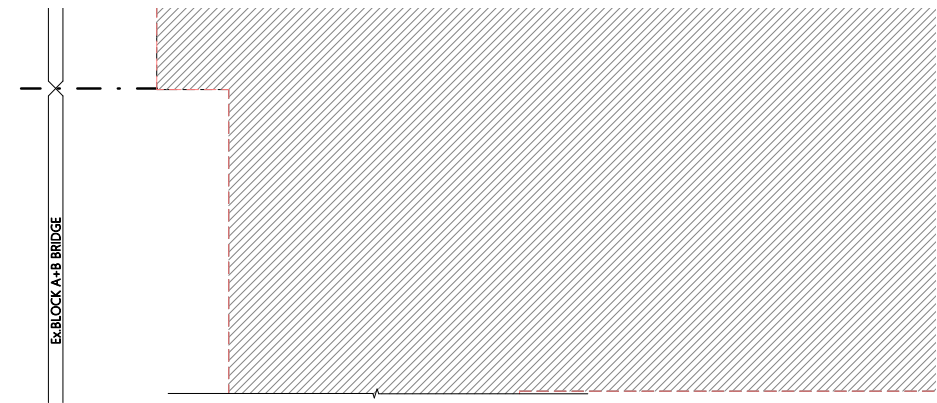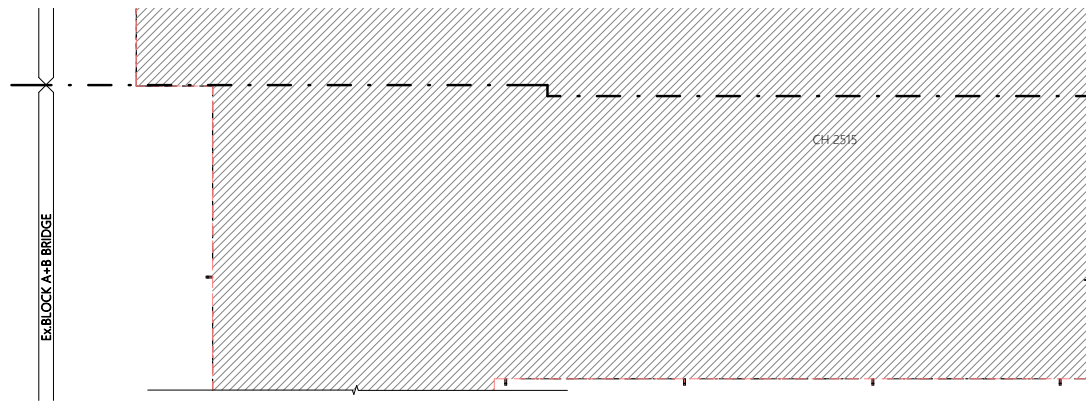

<1970  
INFILLS

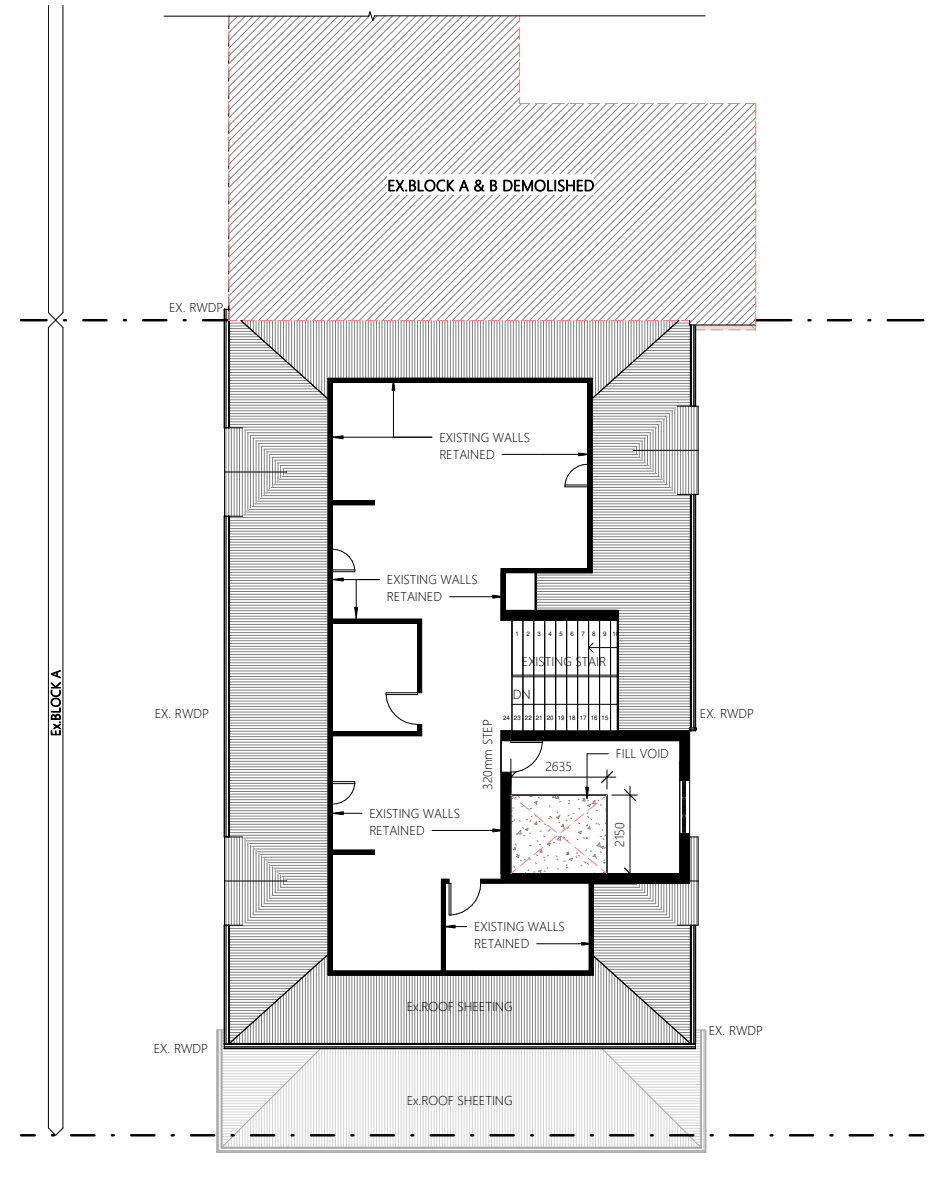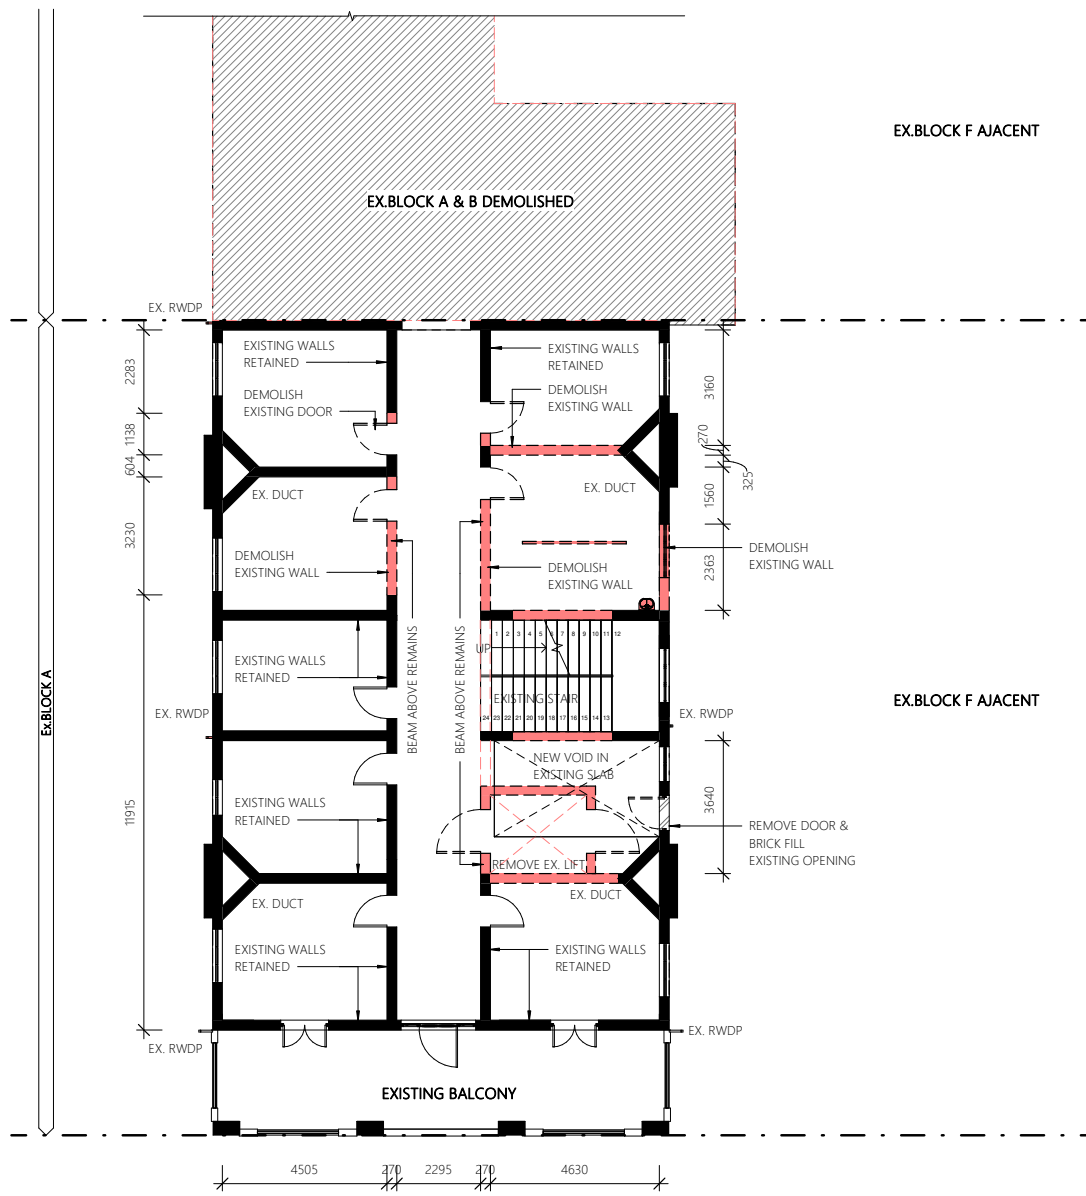


1898  
ORIGINAL  
BUILDING


SECOND FLOOR

ROOF LEVEL

# C1 / BLOCK A

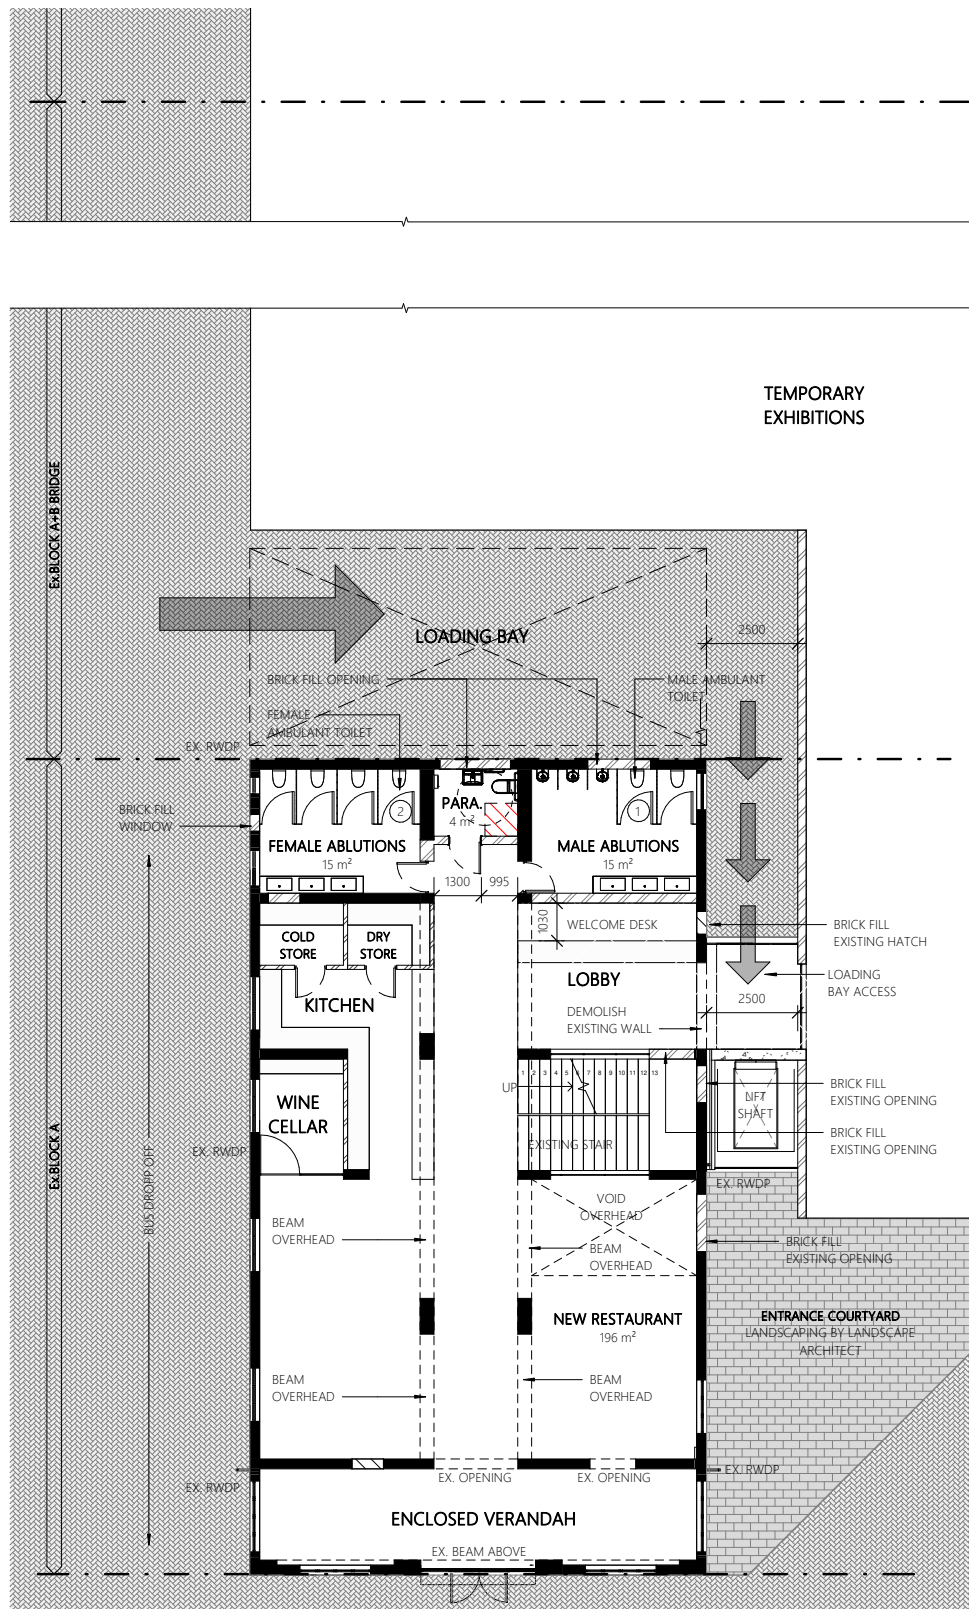


GROUND FLOOR / MEETING ROOMS

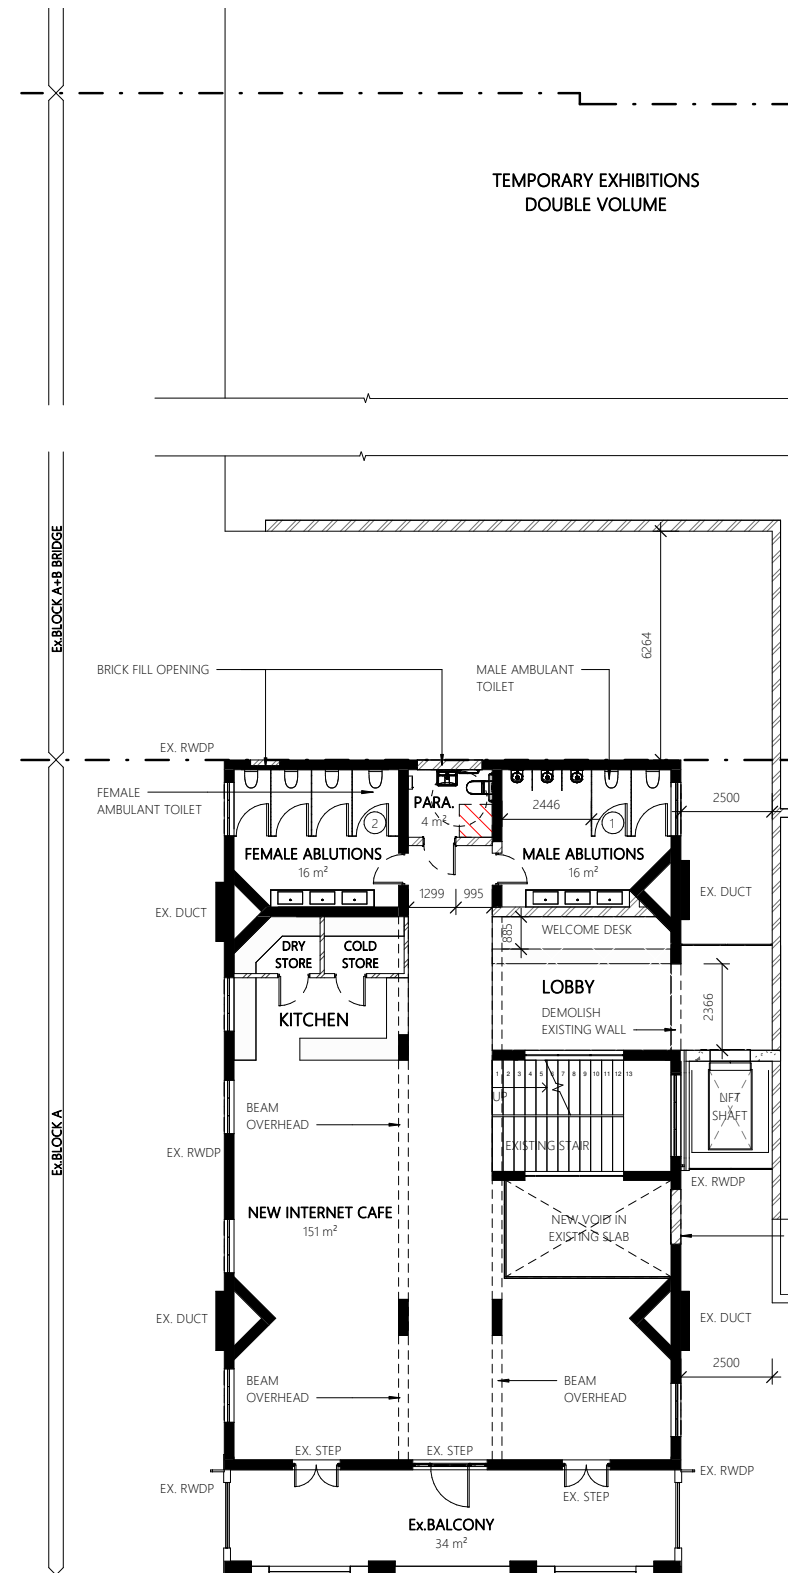


FIRST FLOOR / INTERNET CAFE

# C1 / BLOCK A

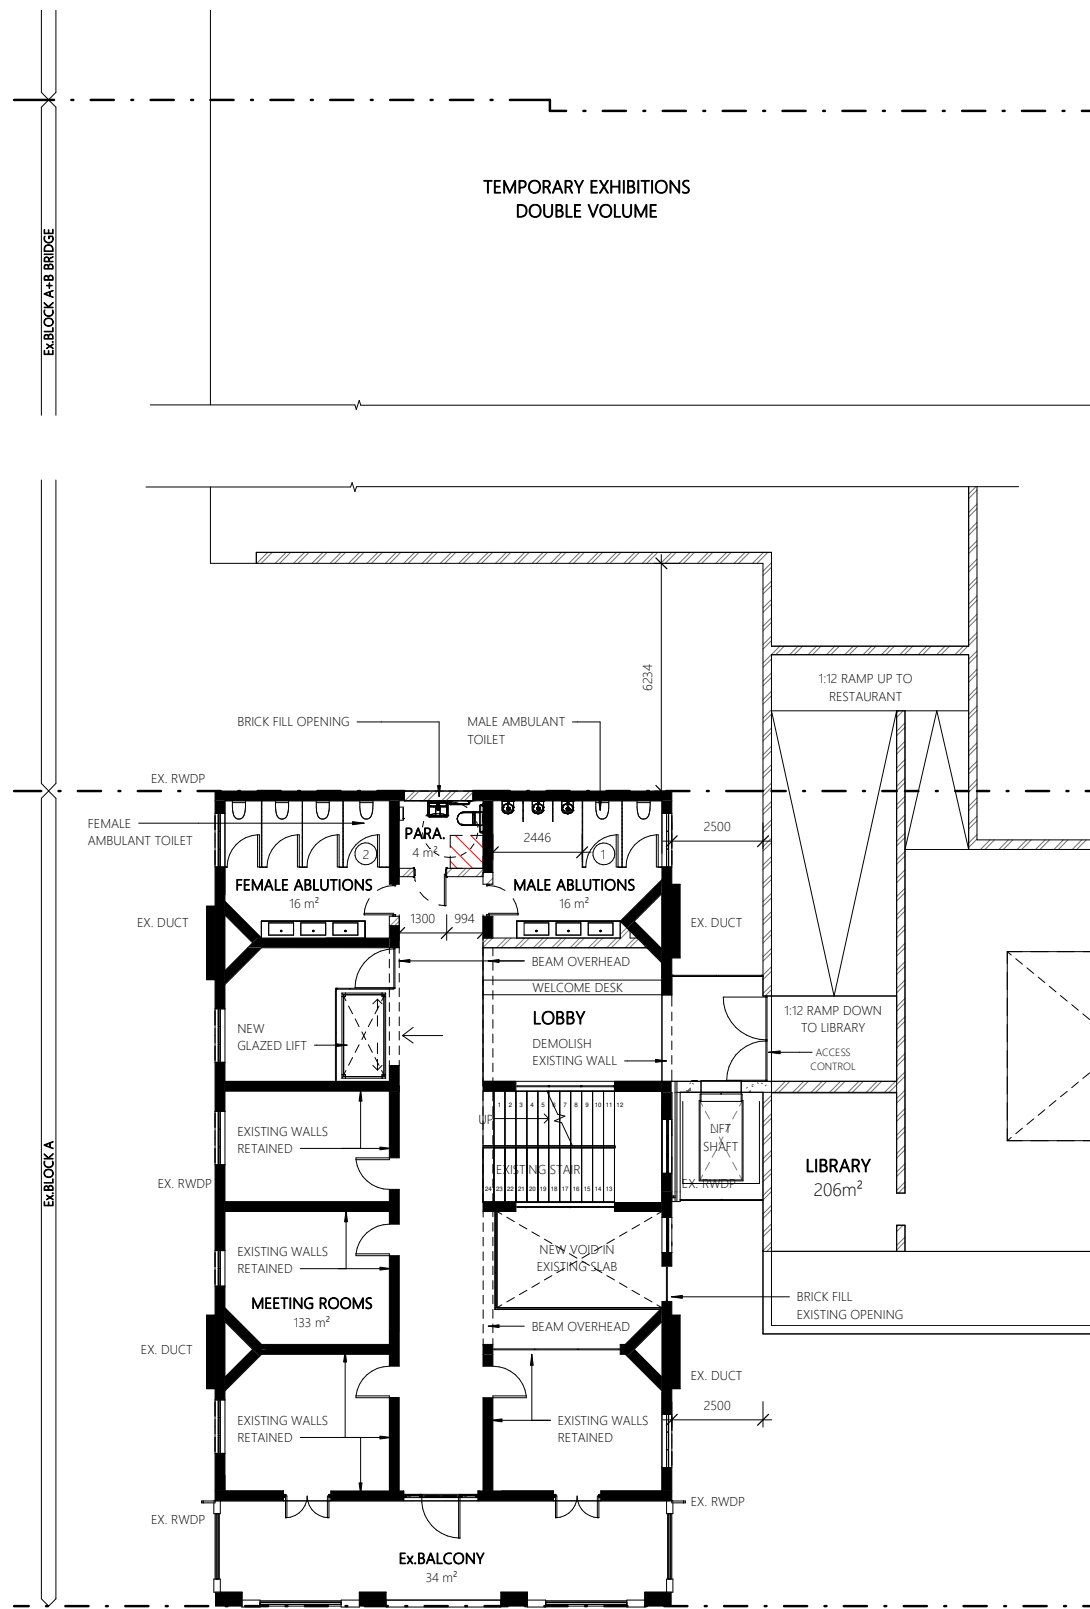


SECOND FLOOR / MEETING ROOMS

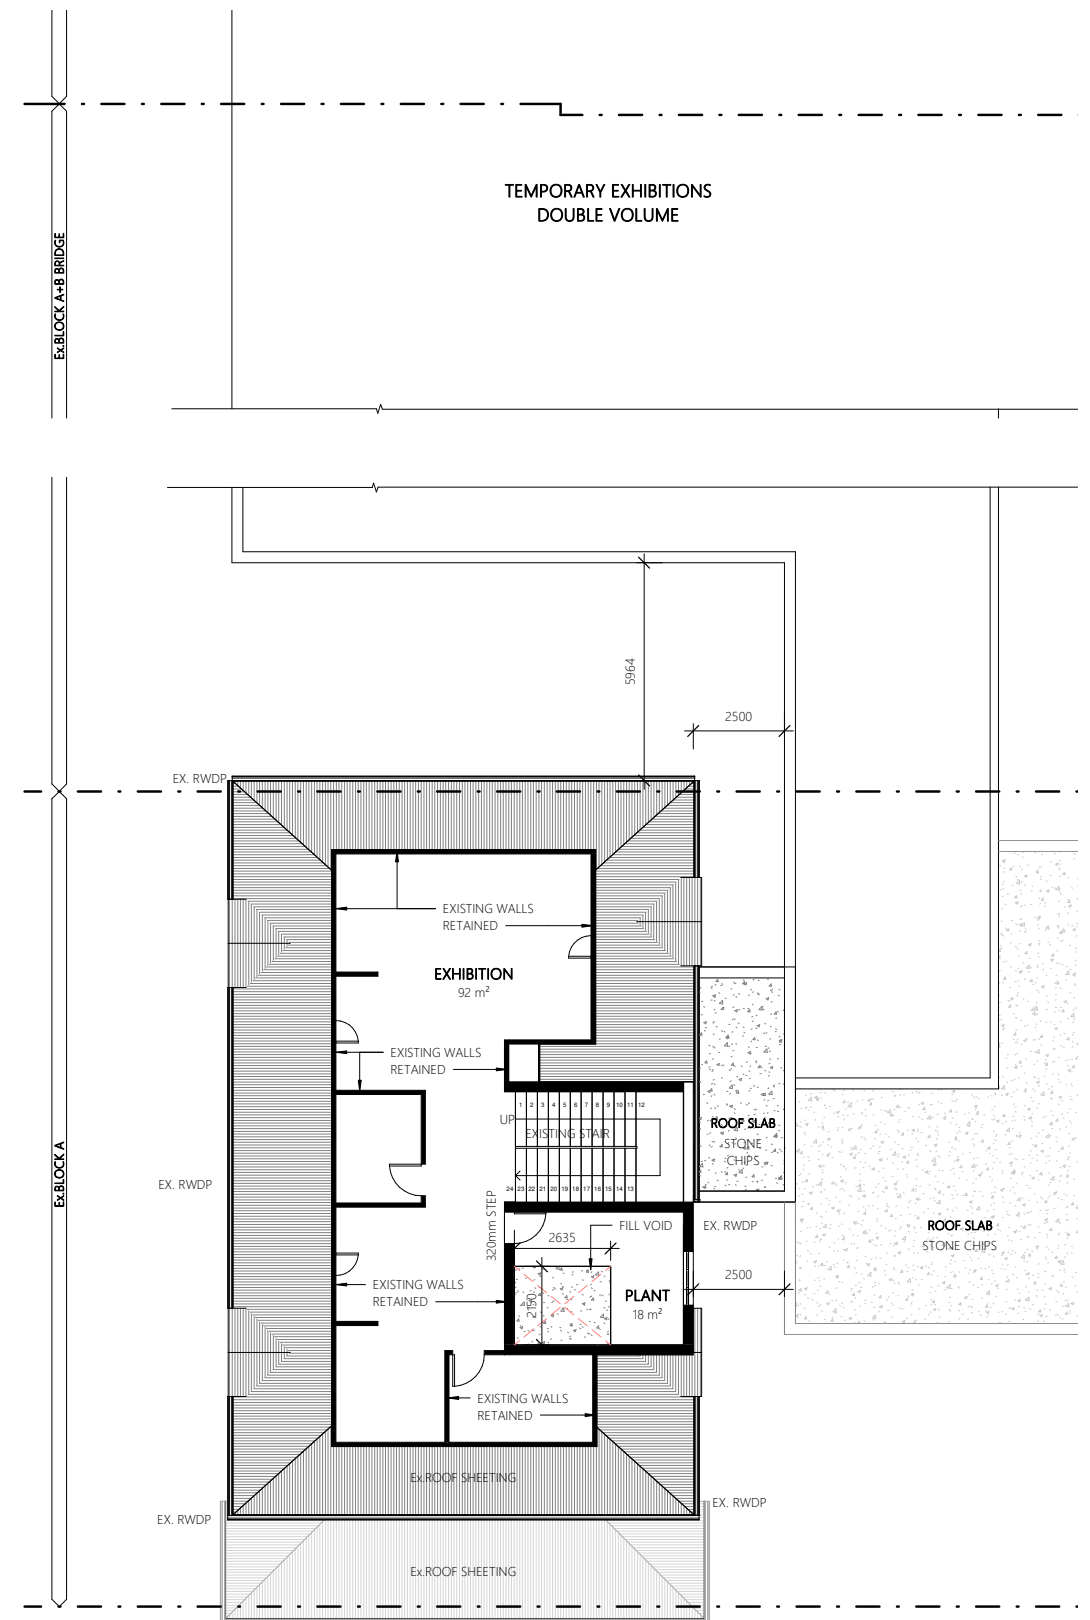


ROOF LEVEL / EXHIBITION

# C1 / BLOCK A

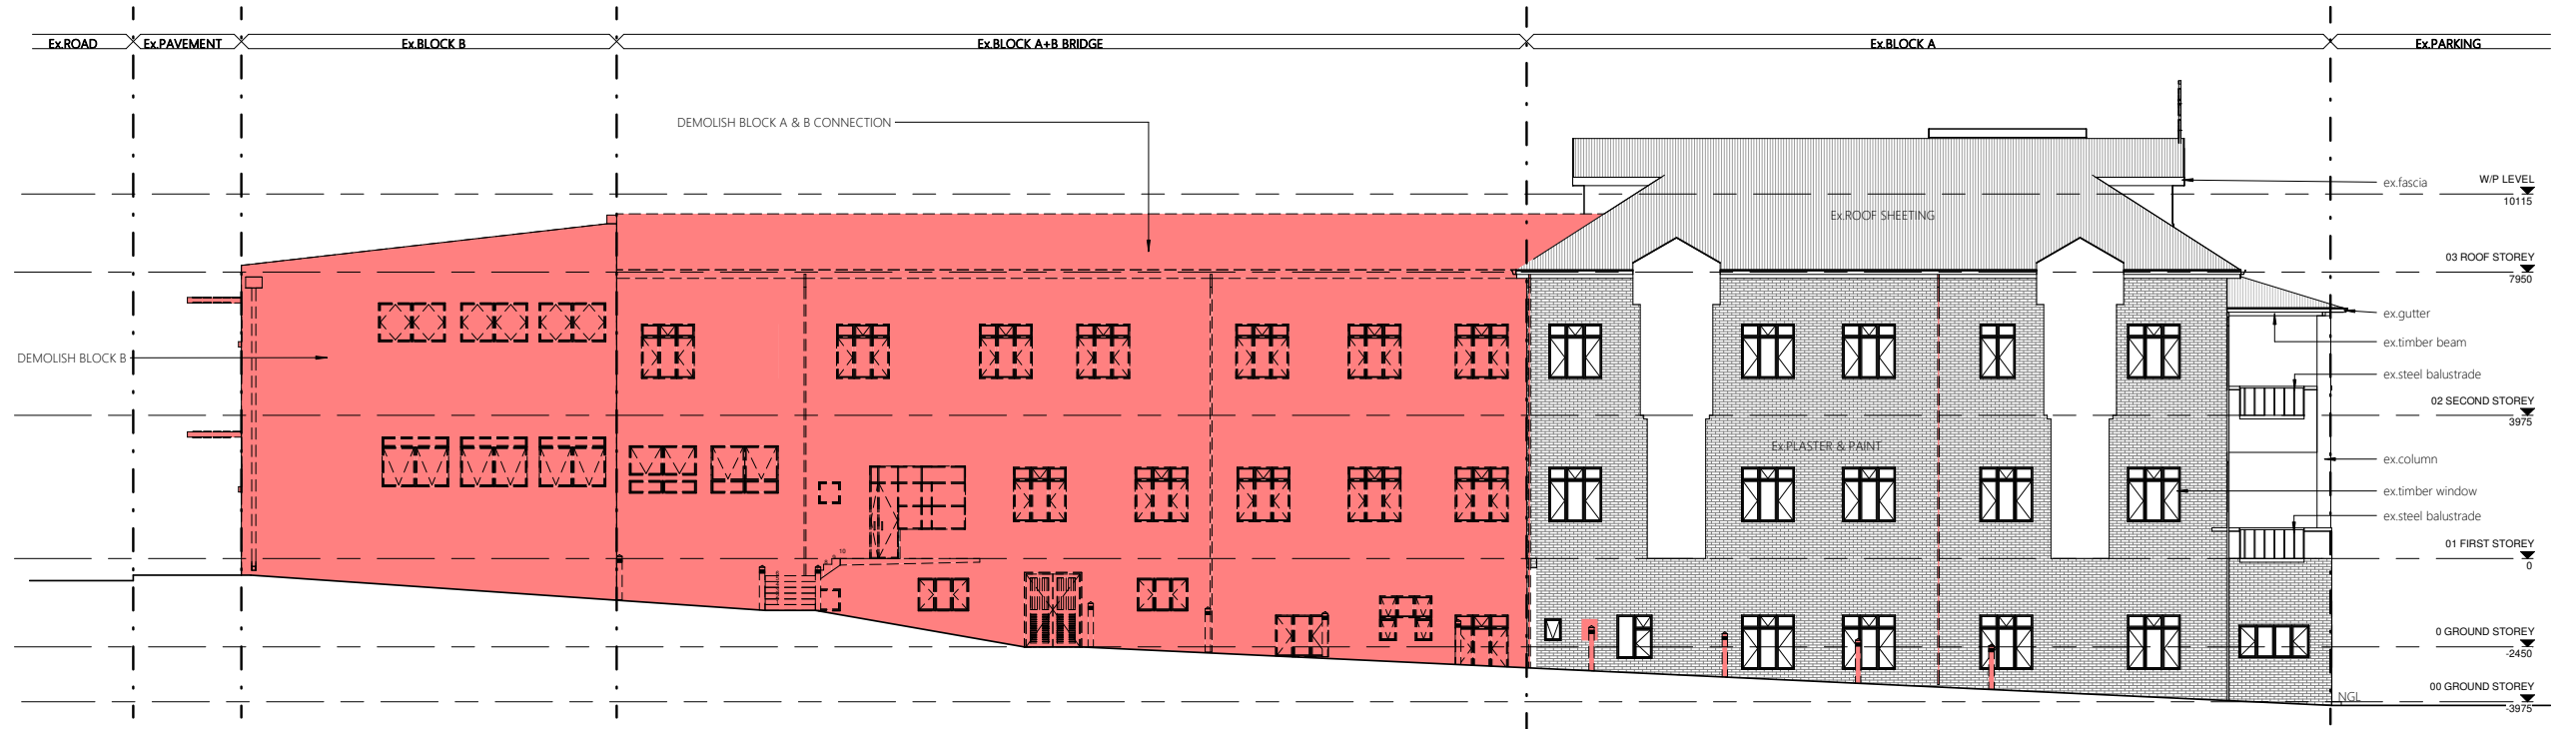


SOUTH WEST ELEVATION

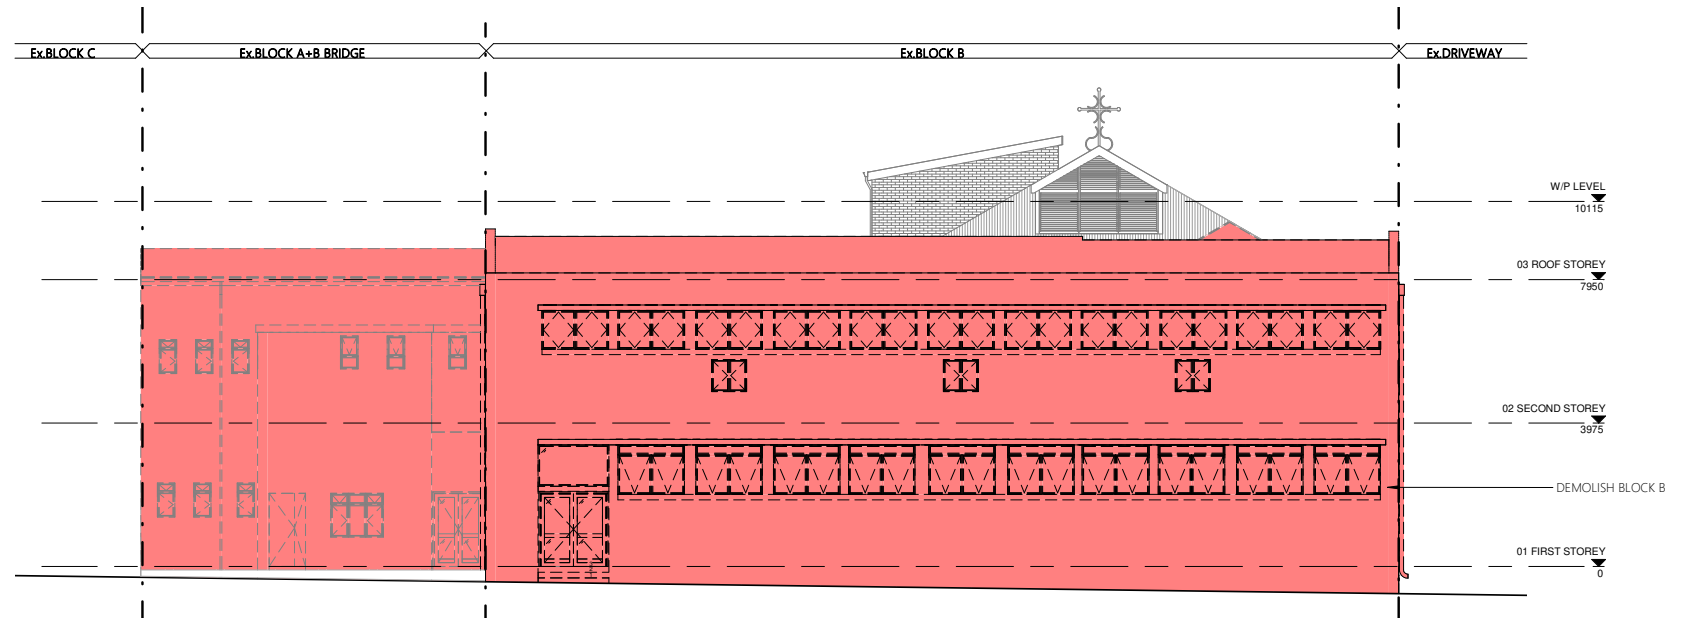


NORTH WEST ELEVATION



# C1 / BLOCK A

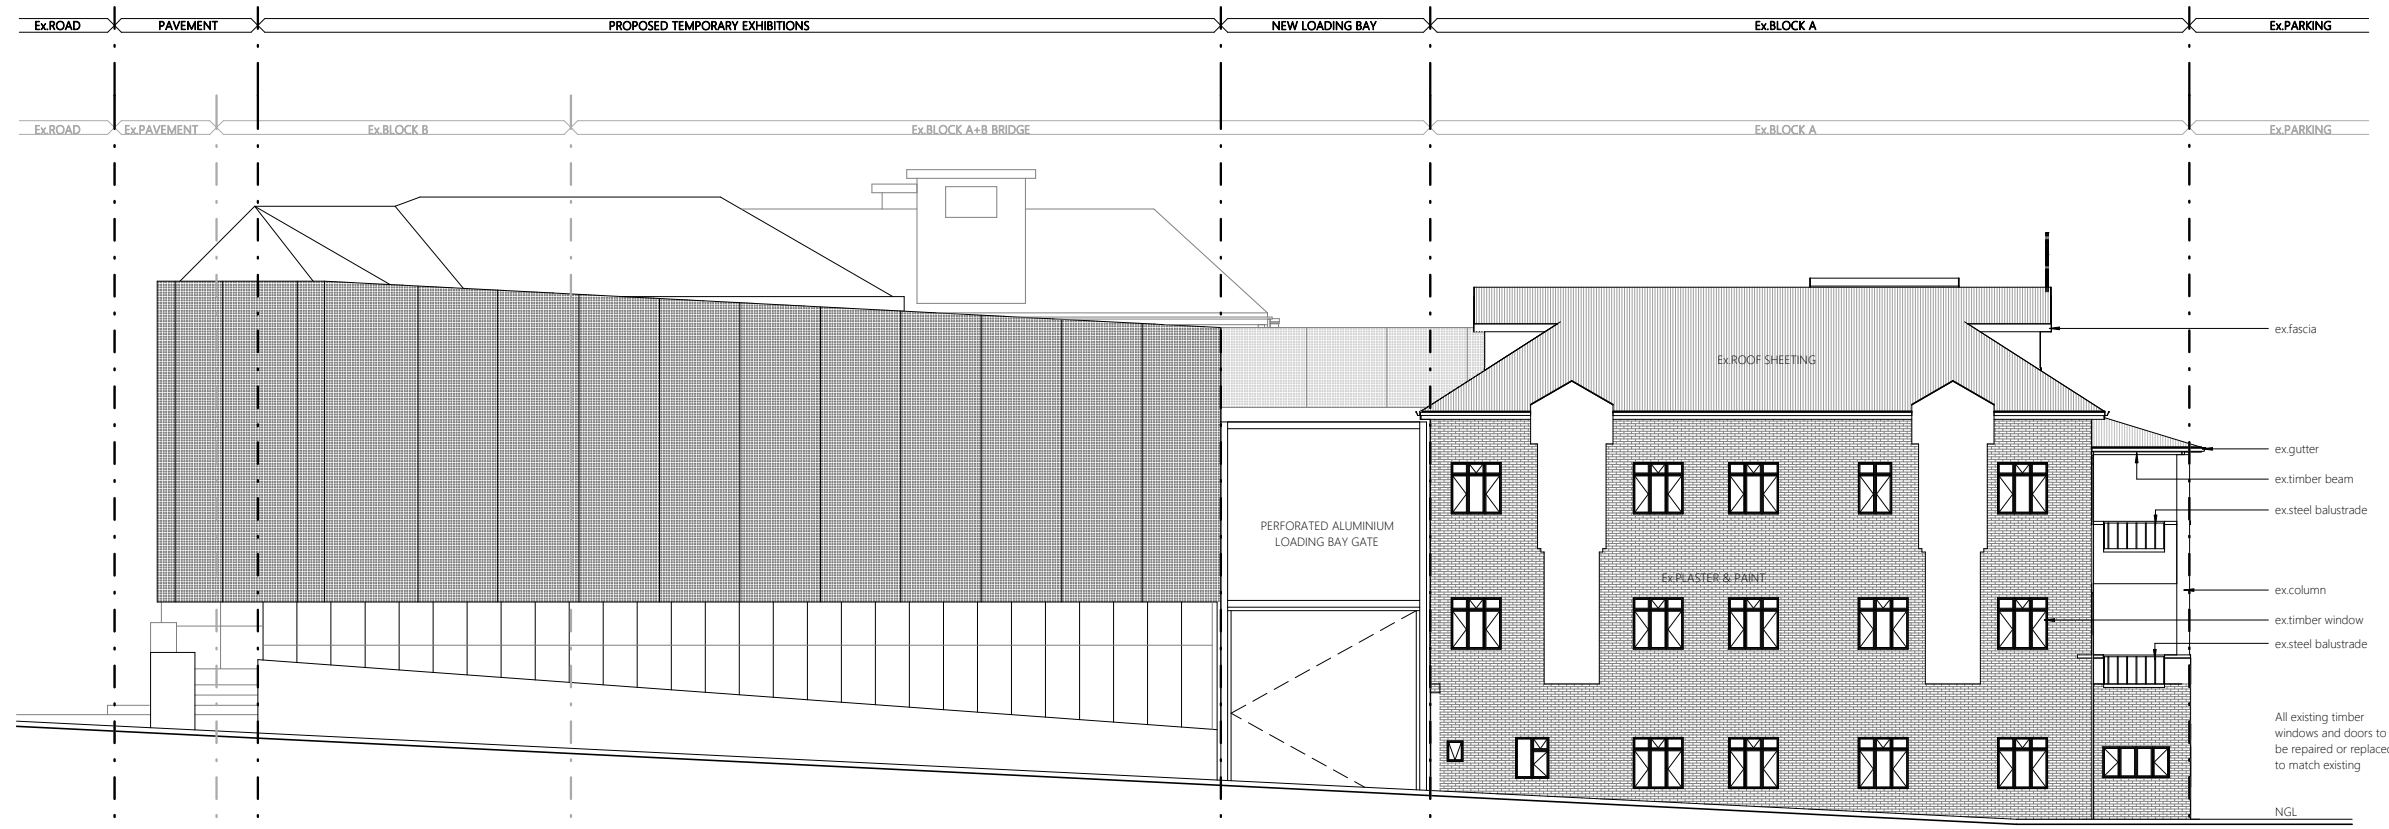



**SOUTH WEST ELEVATION**

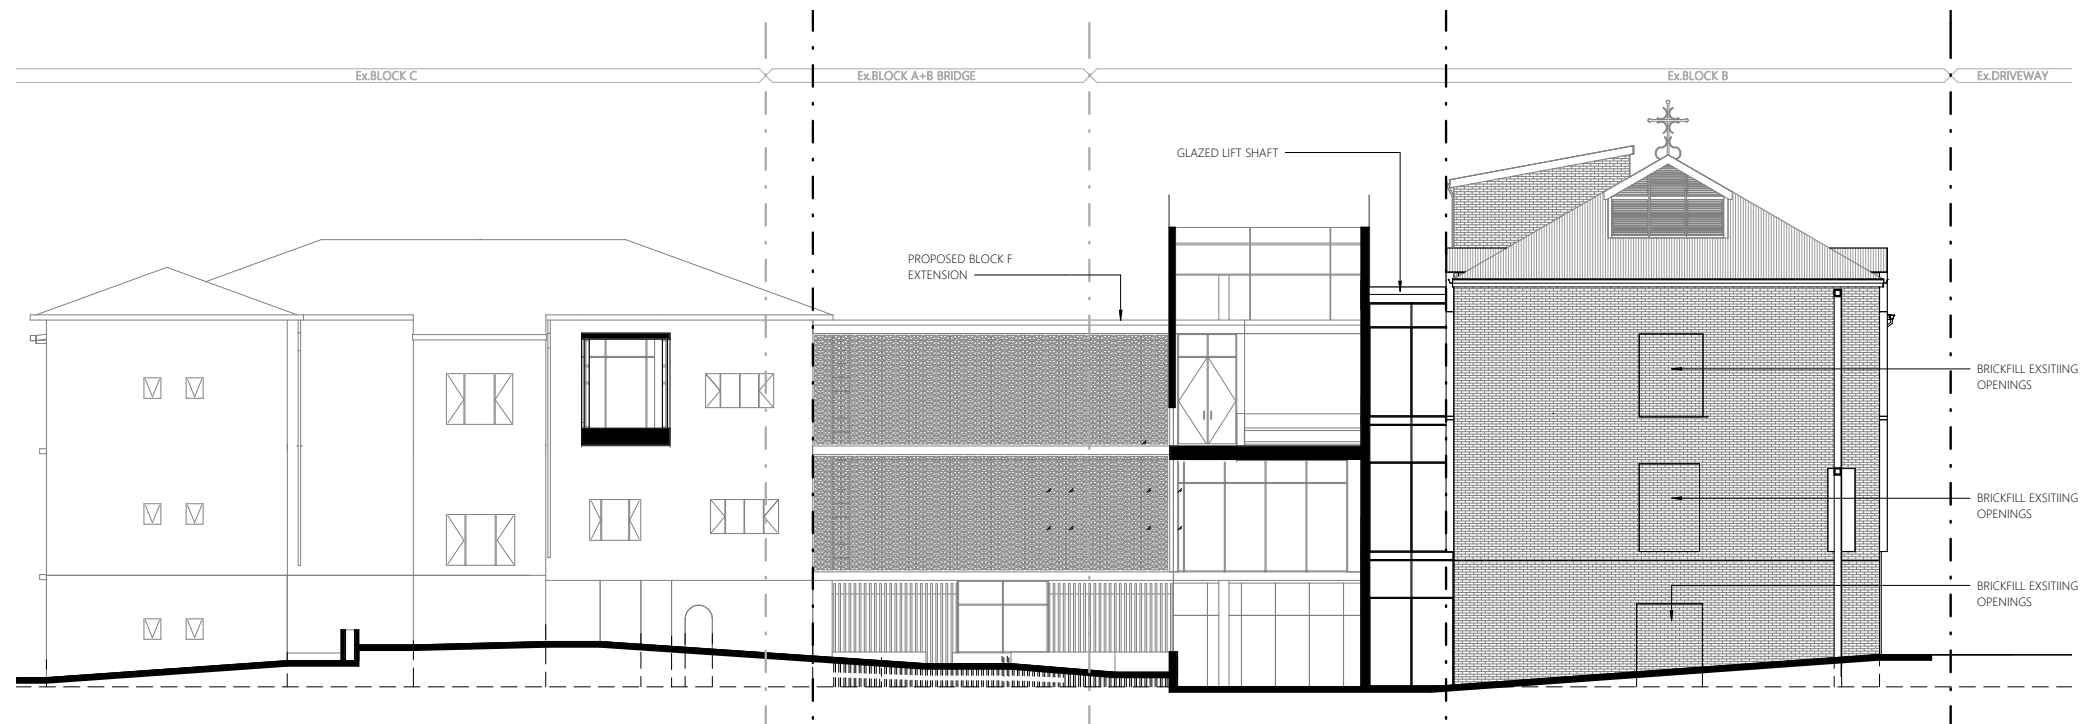

**NORTH WEST ELEVATION**

## PROPOSED ELEVATIONS SW + NW



# C1 / BLOCK A

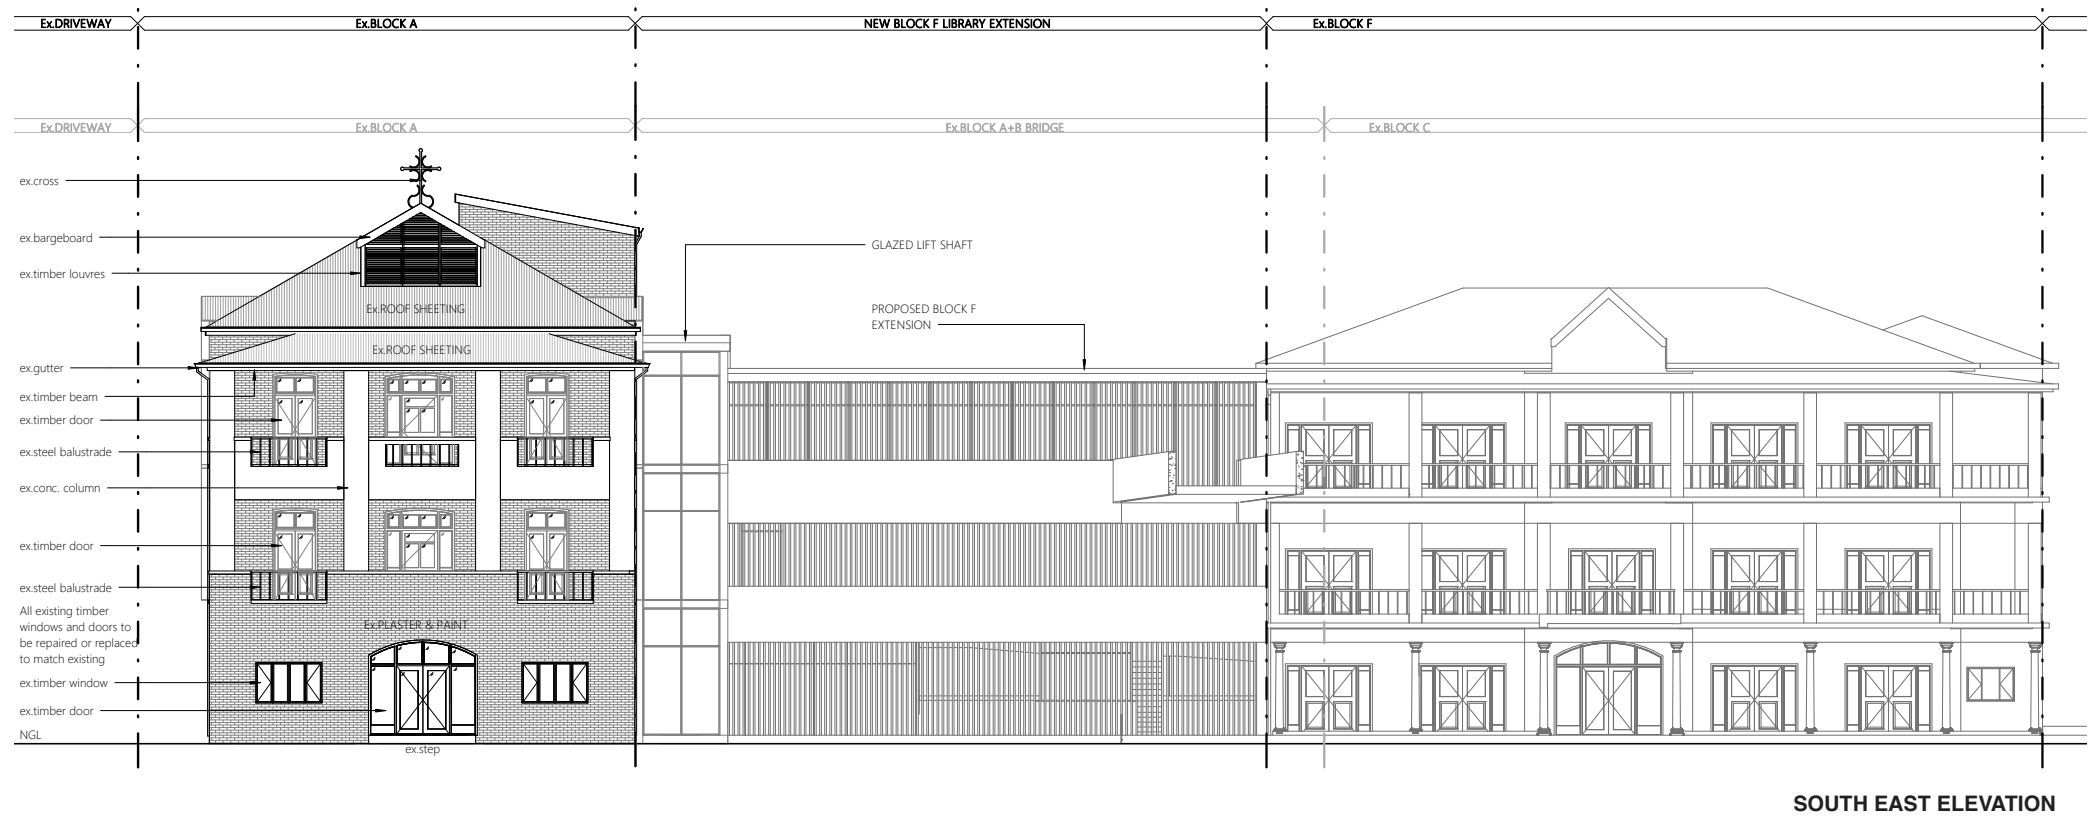
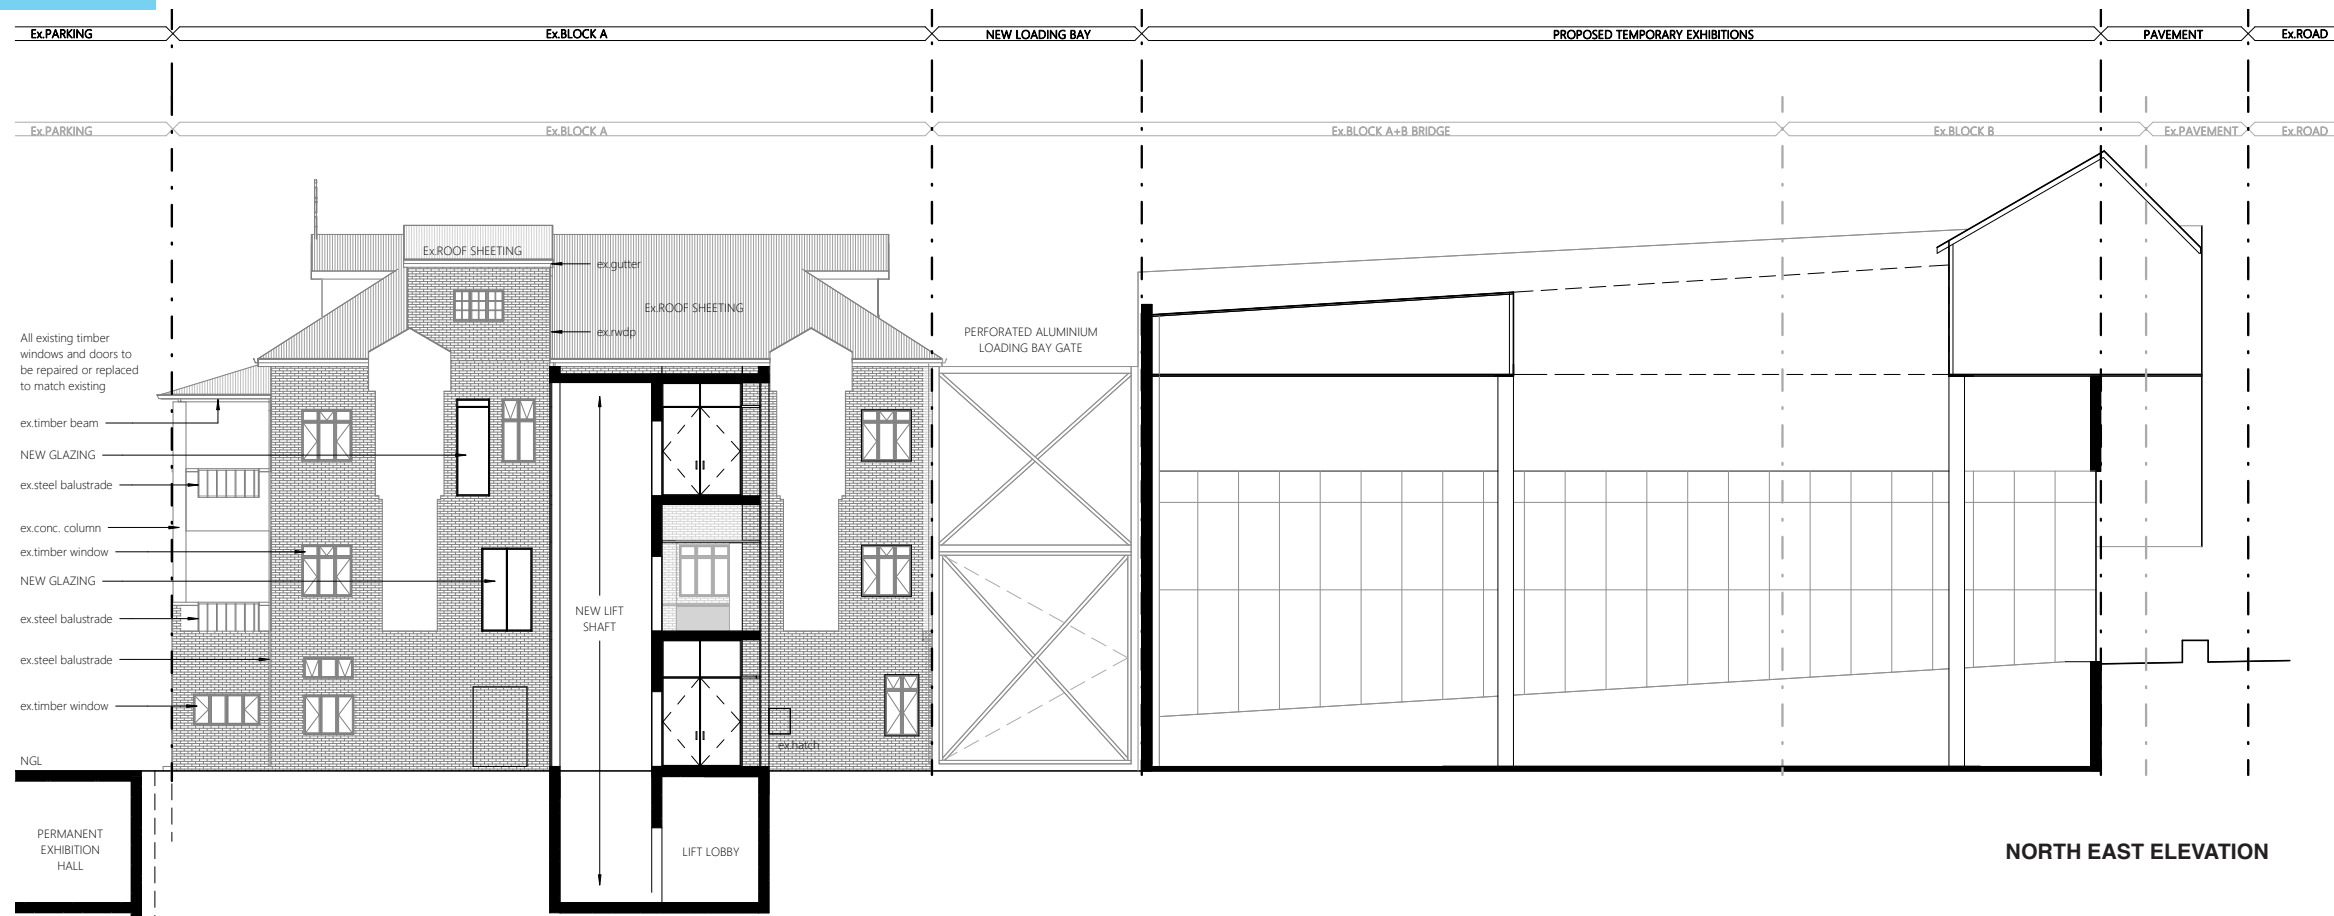


## PROPOSED ELEVATIONS NE + SE



# C1 / BLOCK A

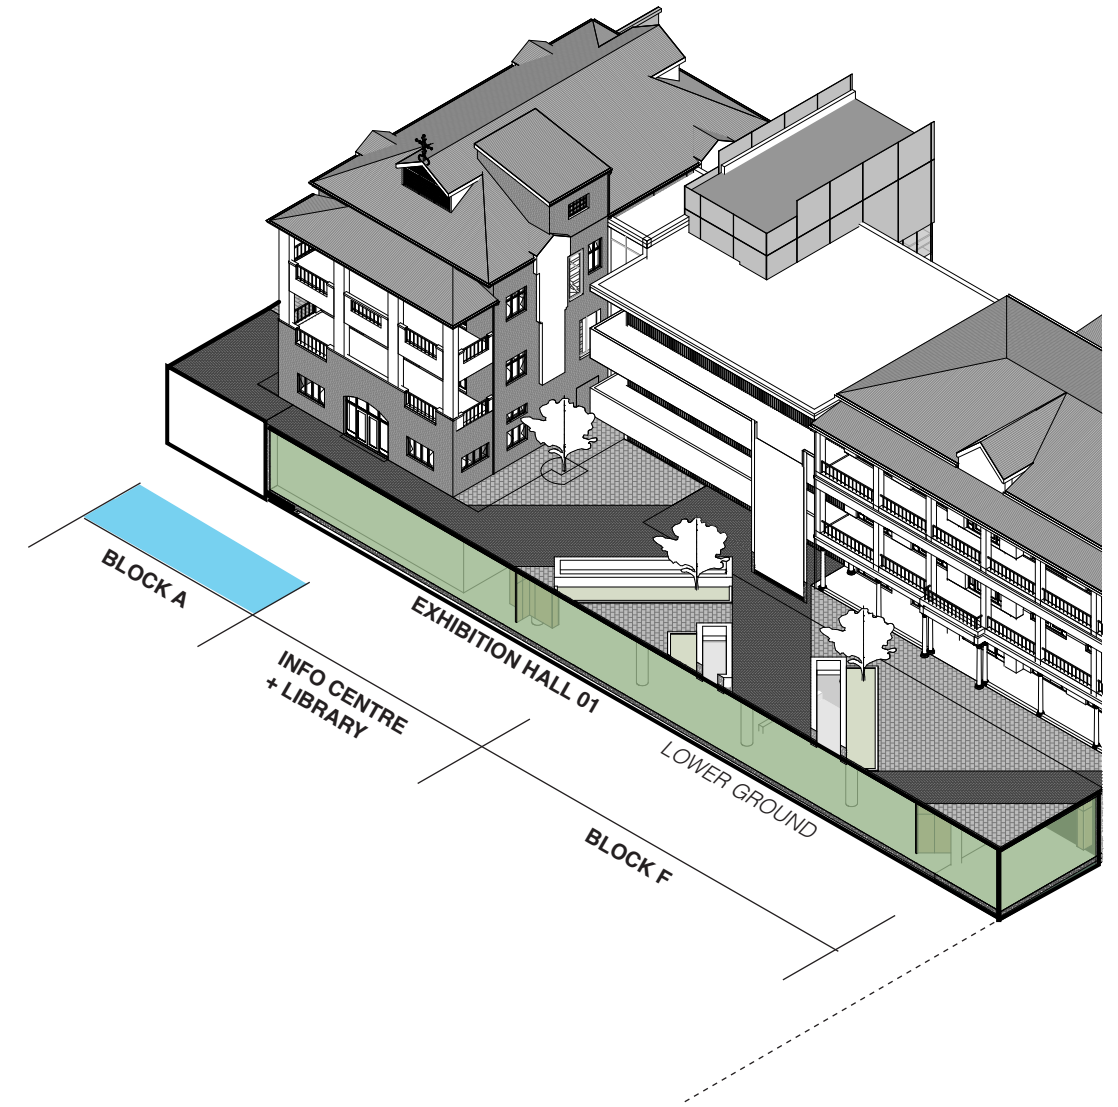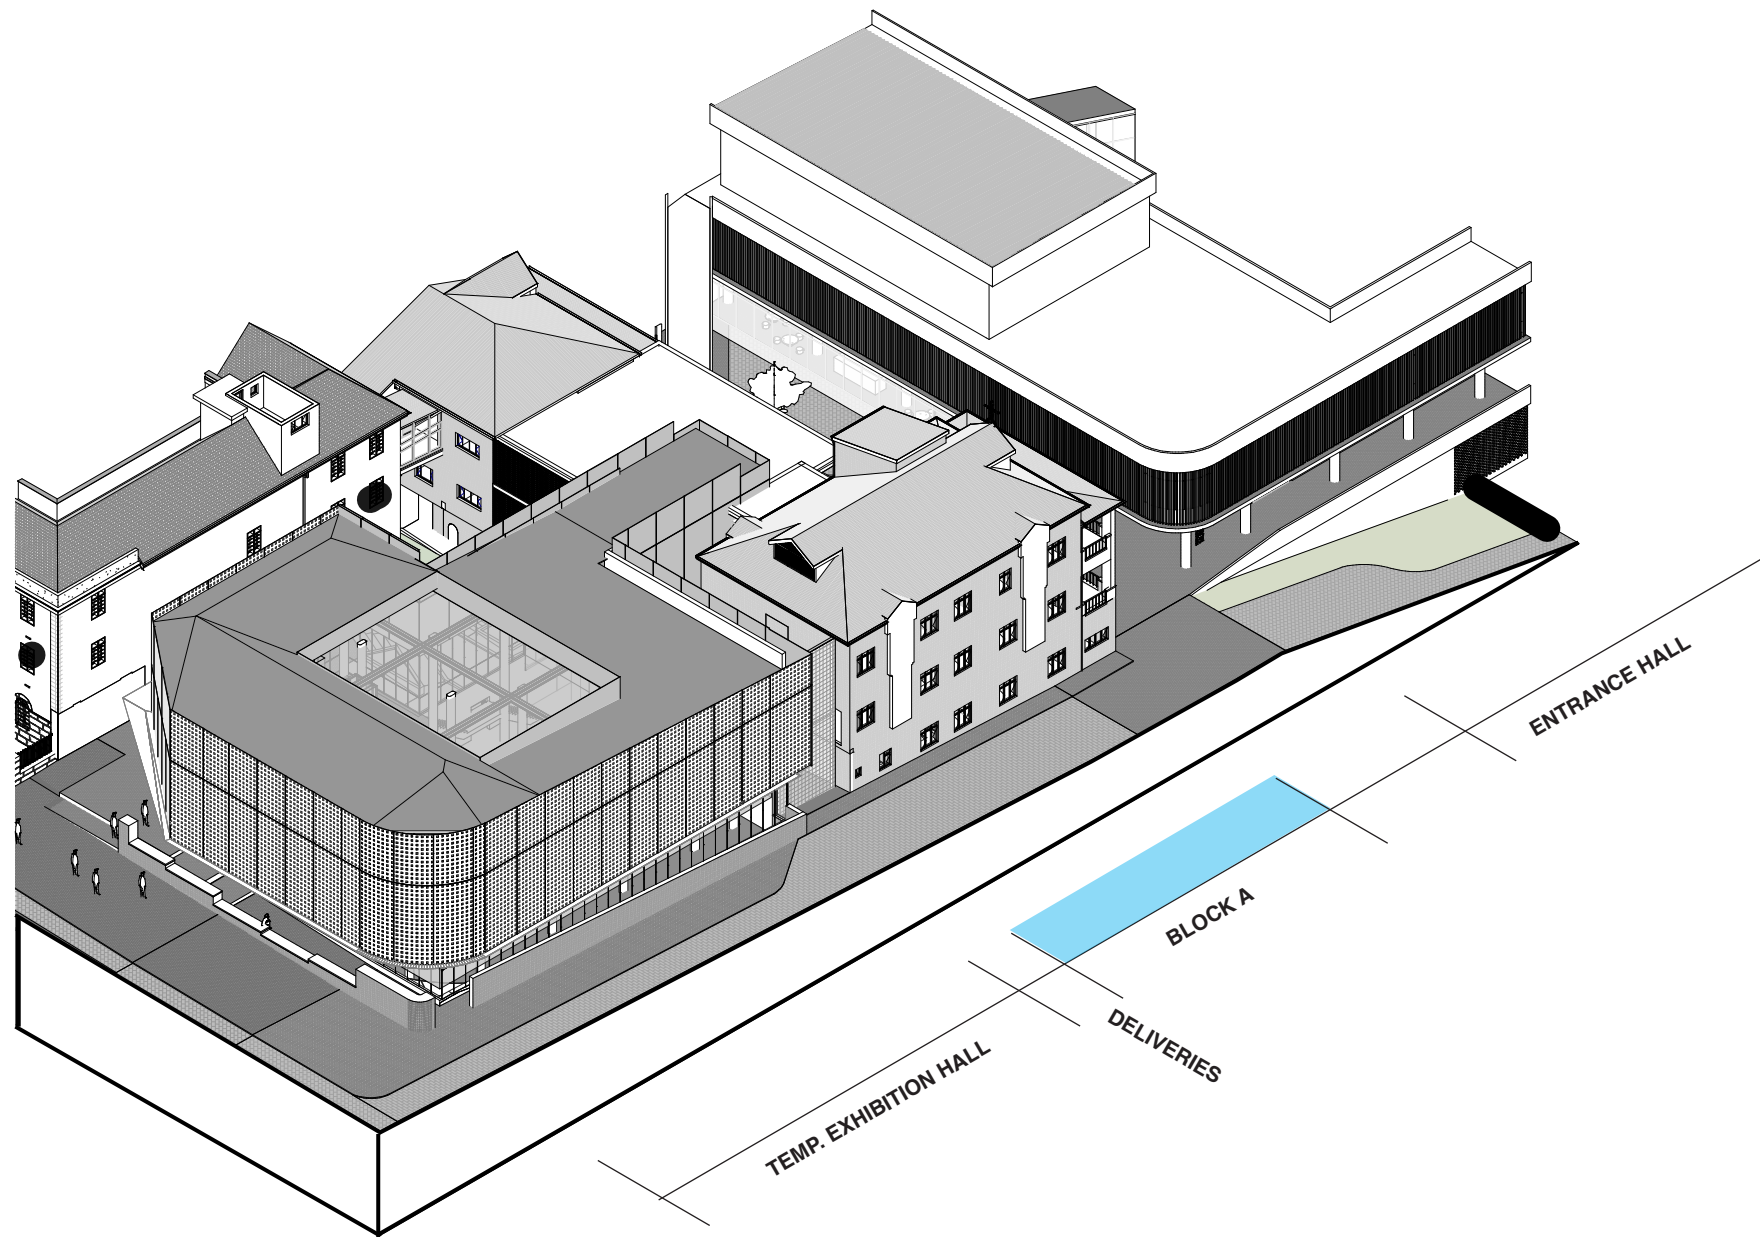


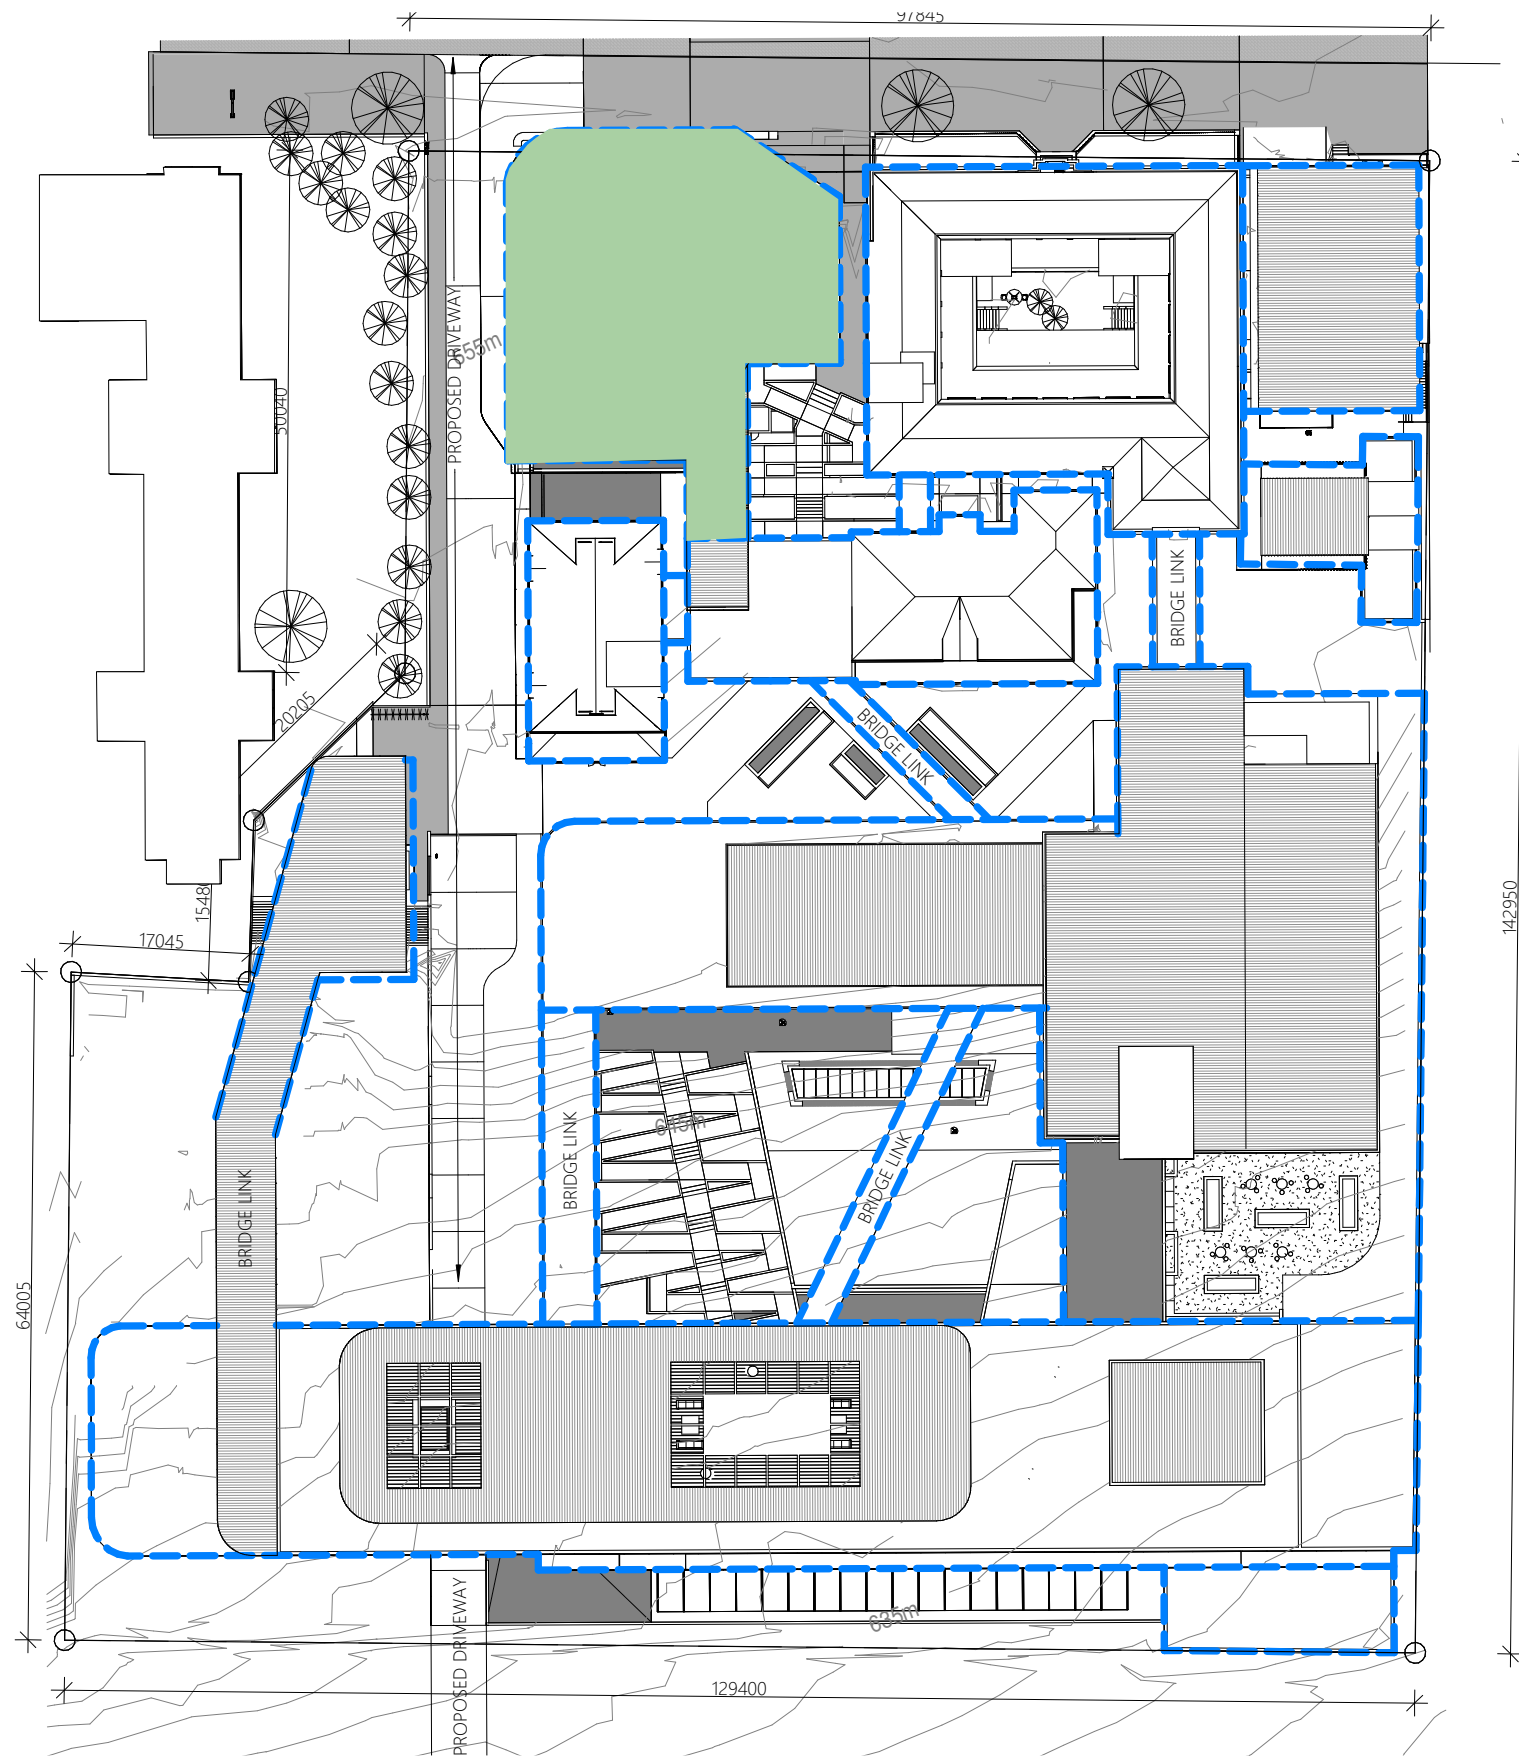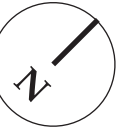






# C2 / TEMP. EXHIBITIONS

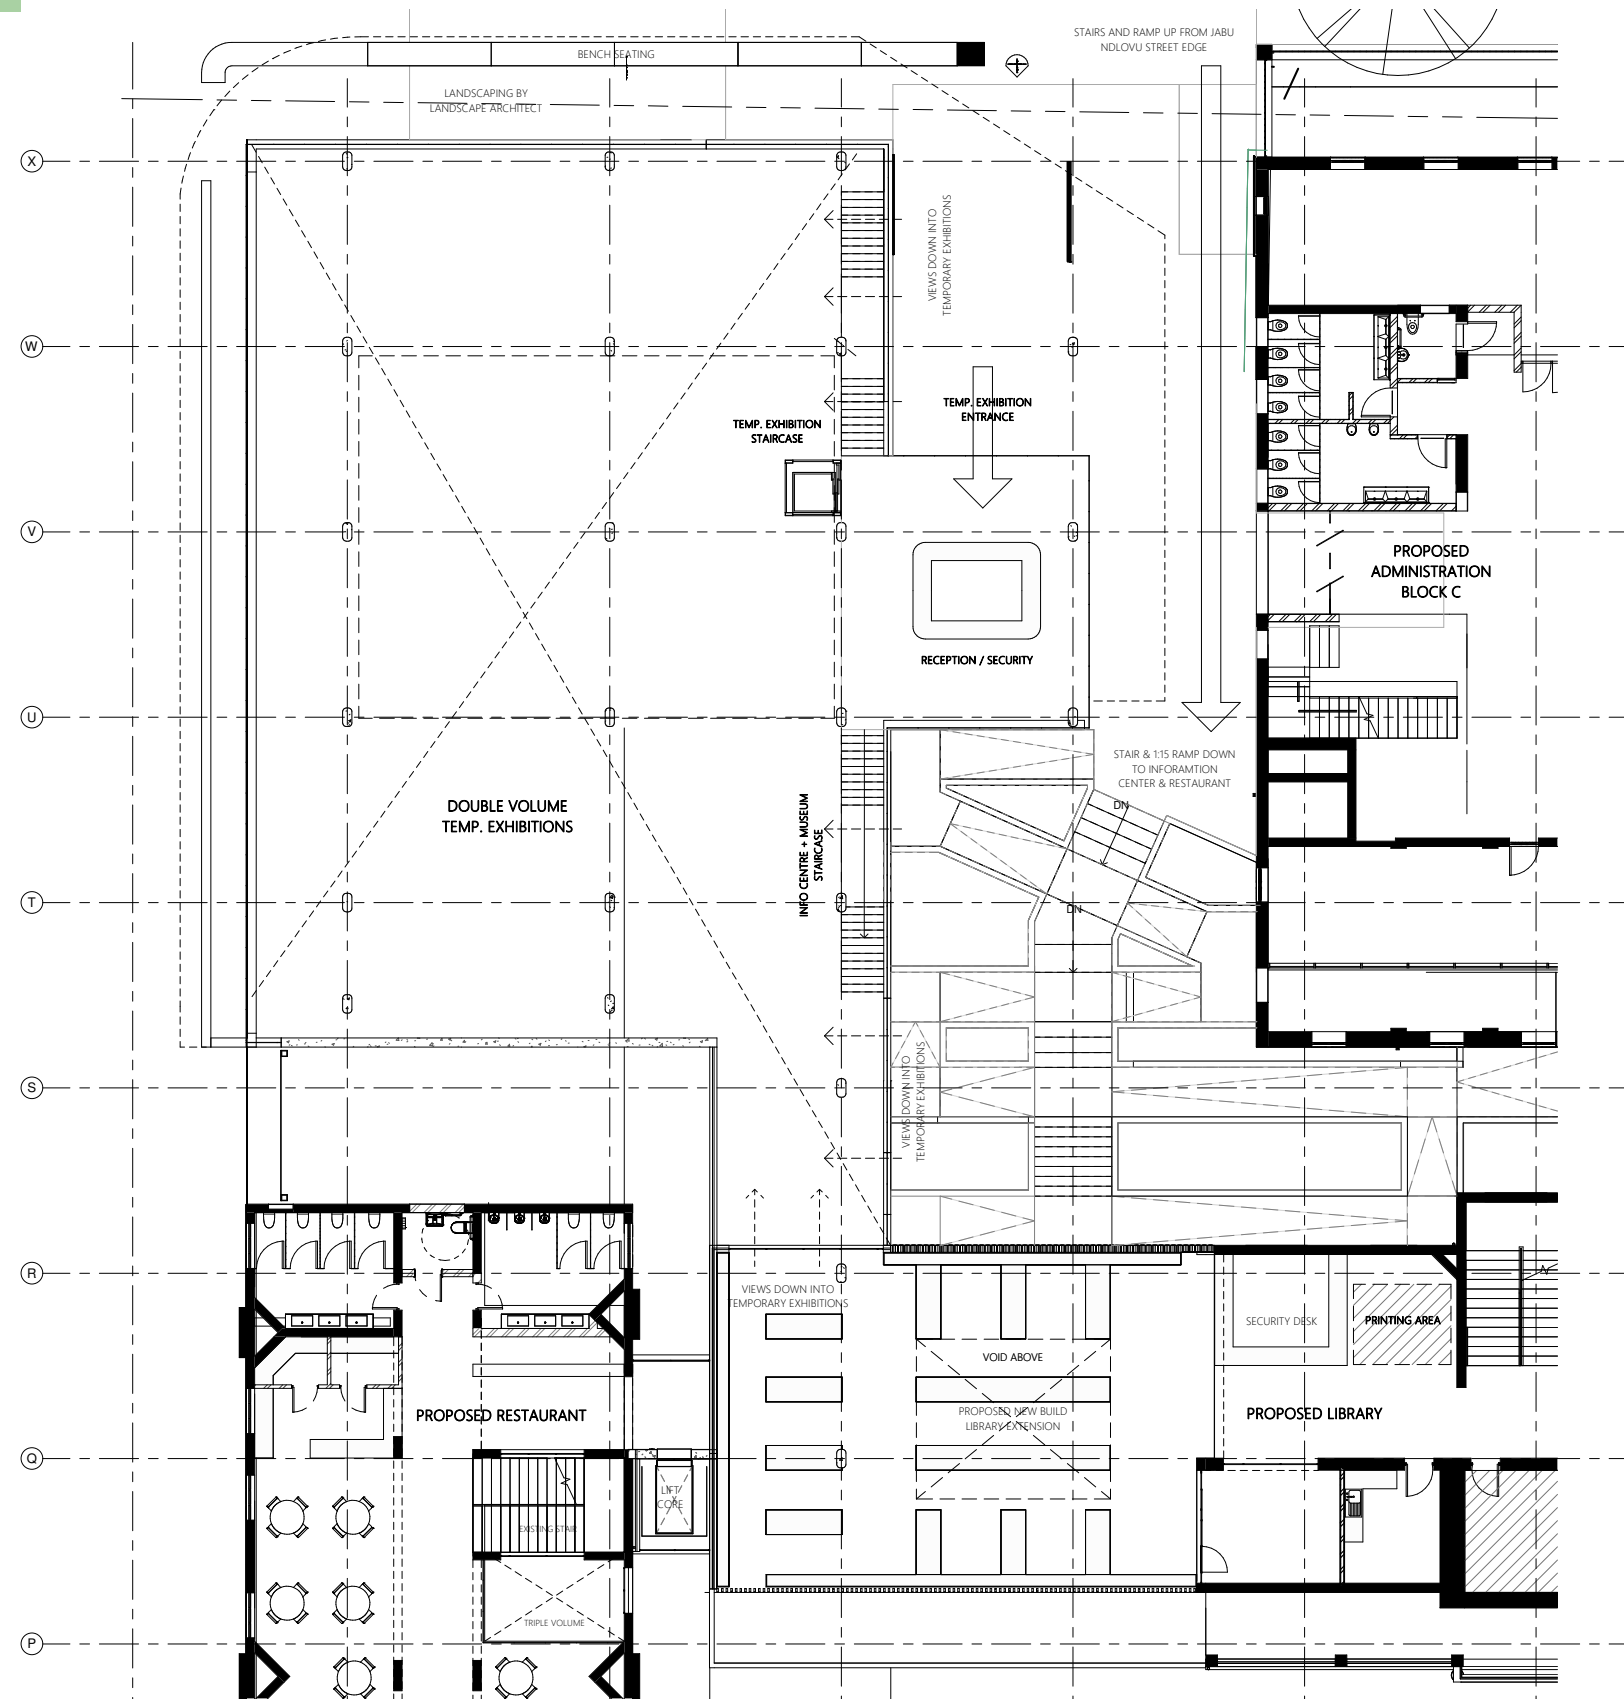


**PROPOSED PLANS**  
FIRST (PEDESTRIAN ENTRANCE + BLOCK C GROUND CONNECTION)

# C2 / TEMP. EXHIBITIONS

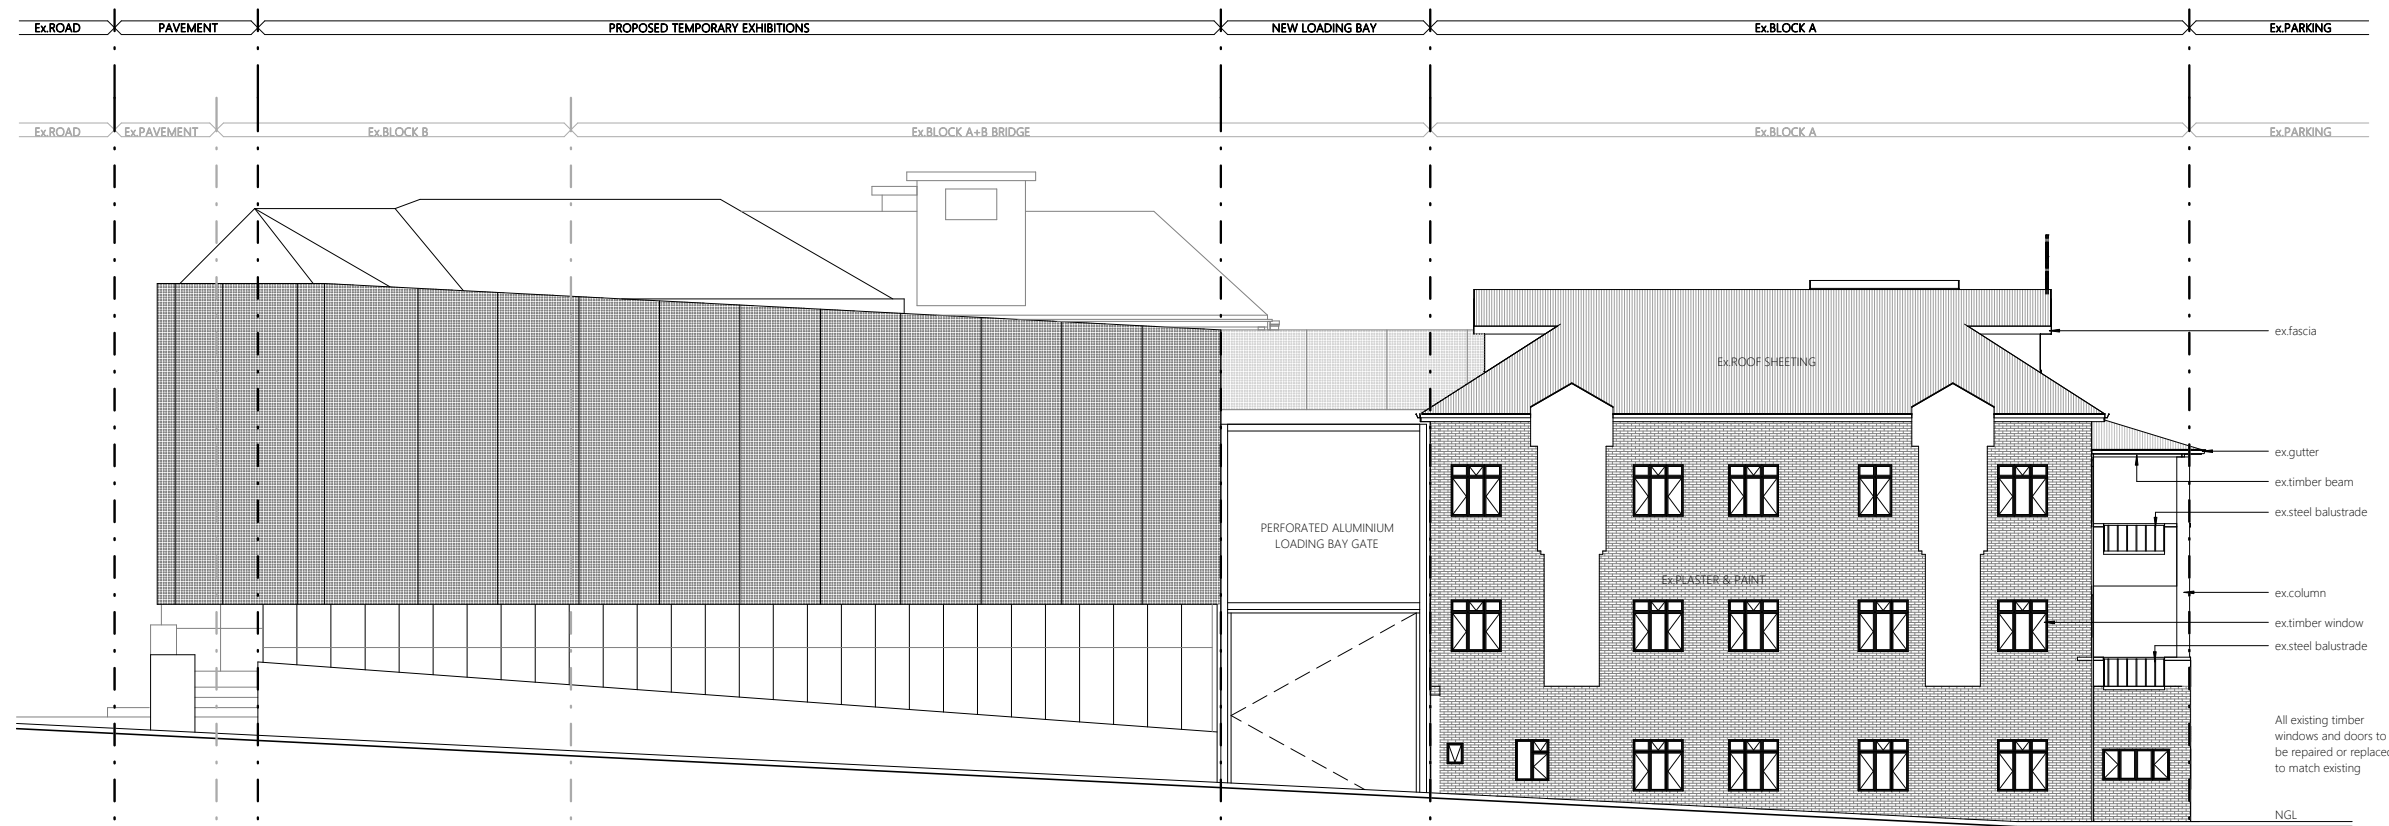



SOUTH WEST ELEVATION

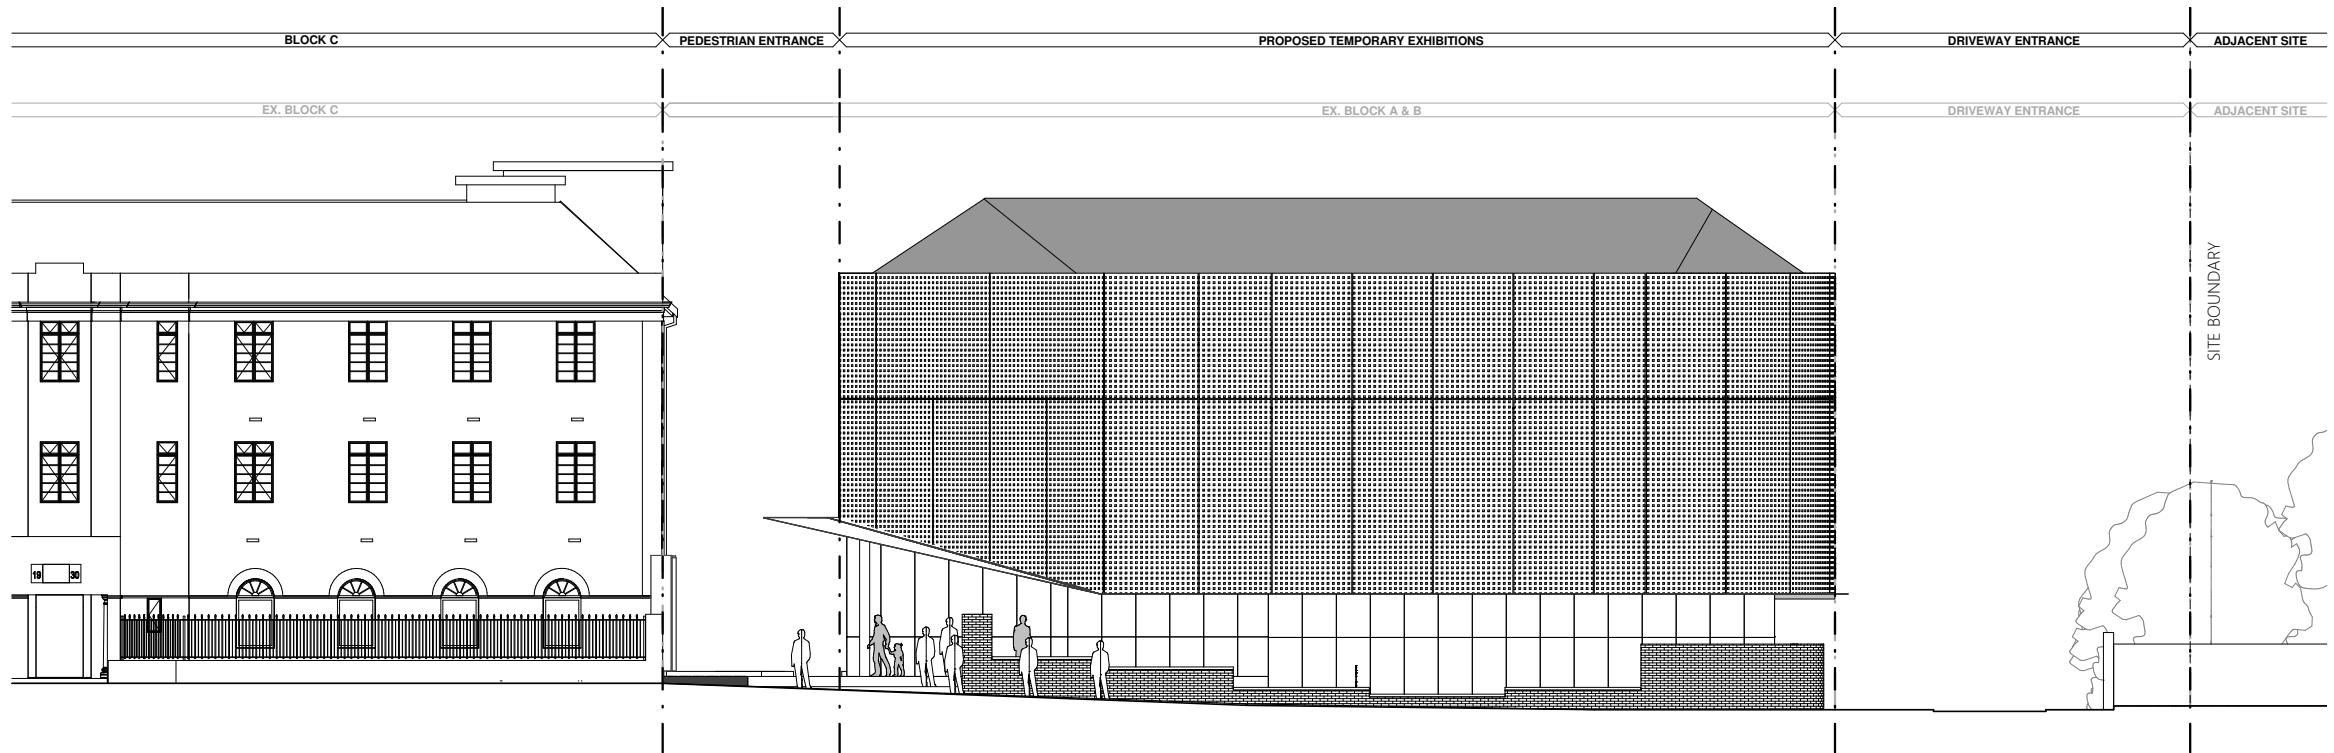

NORTH WEST ELEVATION



## PROPOSED ELEVATIONS SW + NW

# C2 / TEMP. EXHIBITIONS

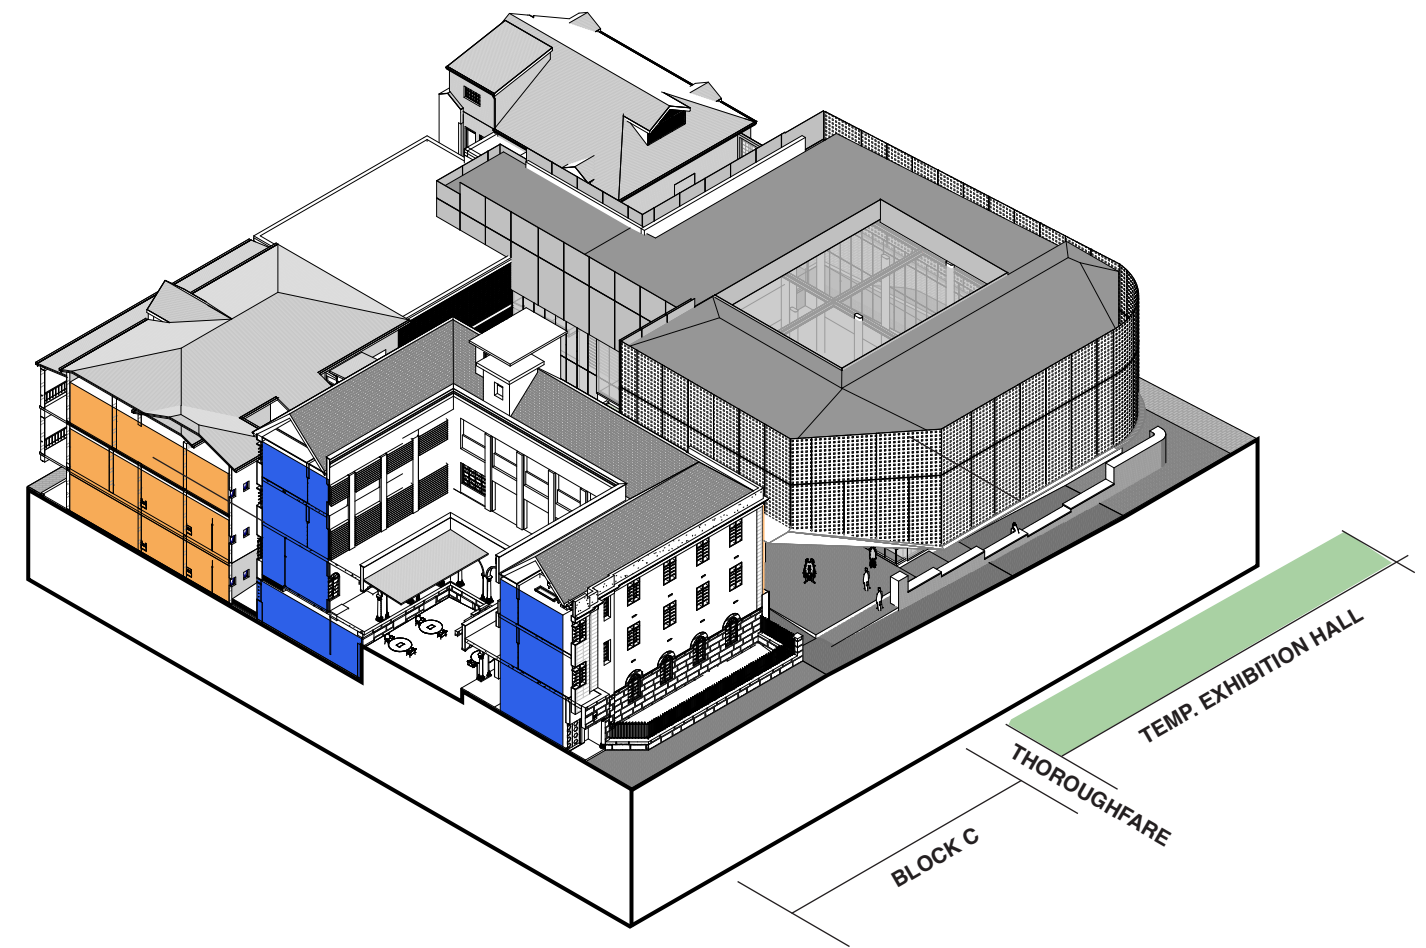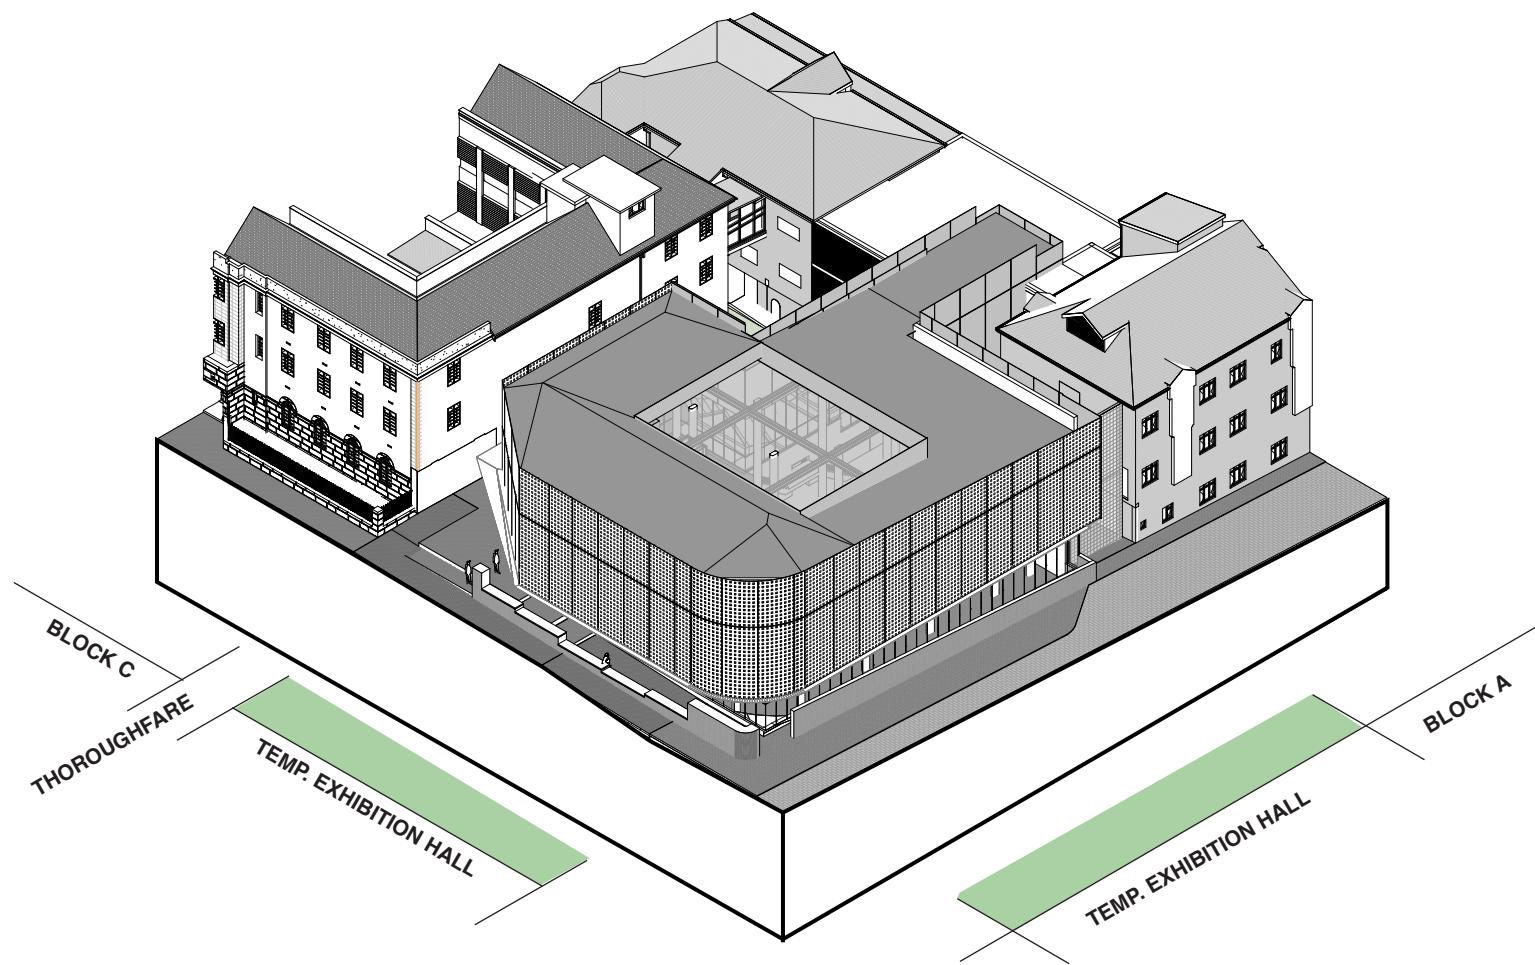




**ISOMETRIC DRAWINGS**  
CORNER DRIVEWAY + JABU NDLOVU ST.




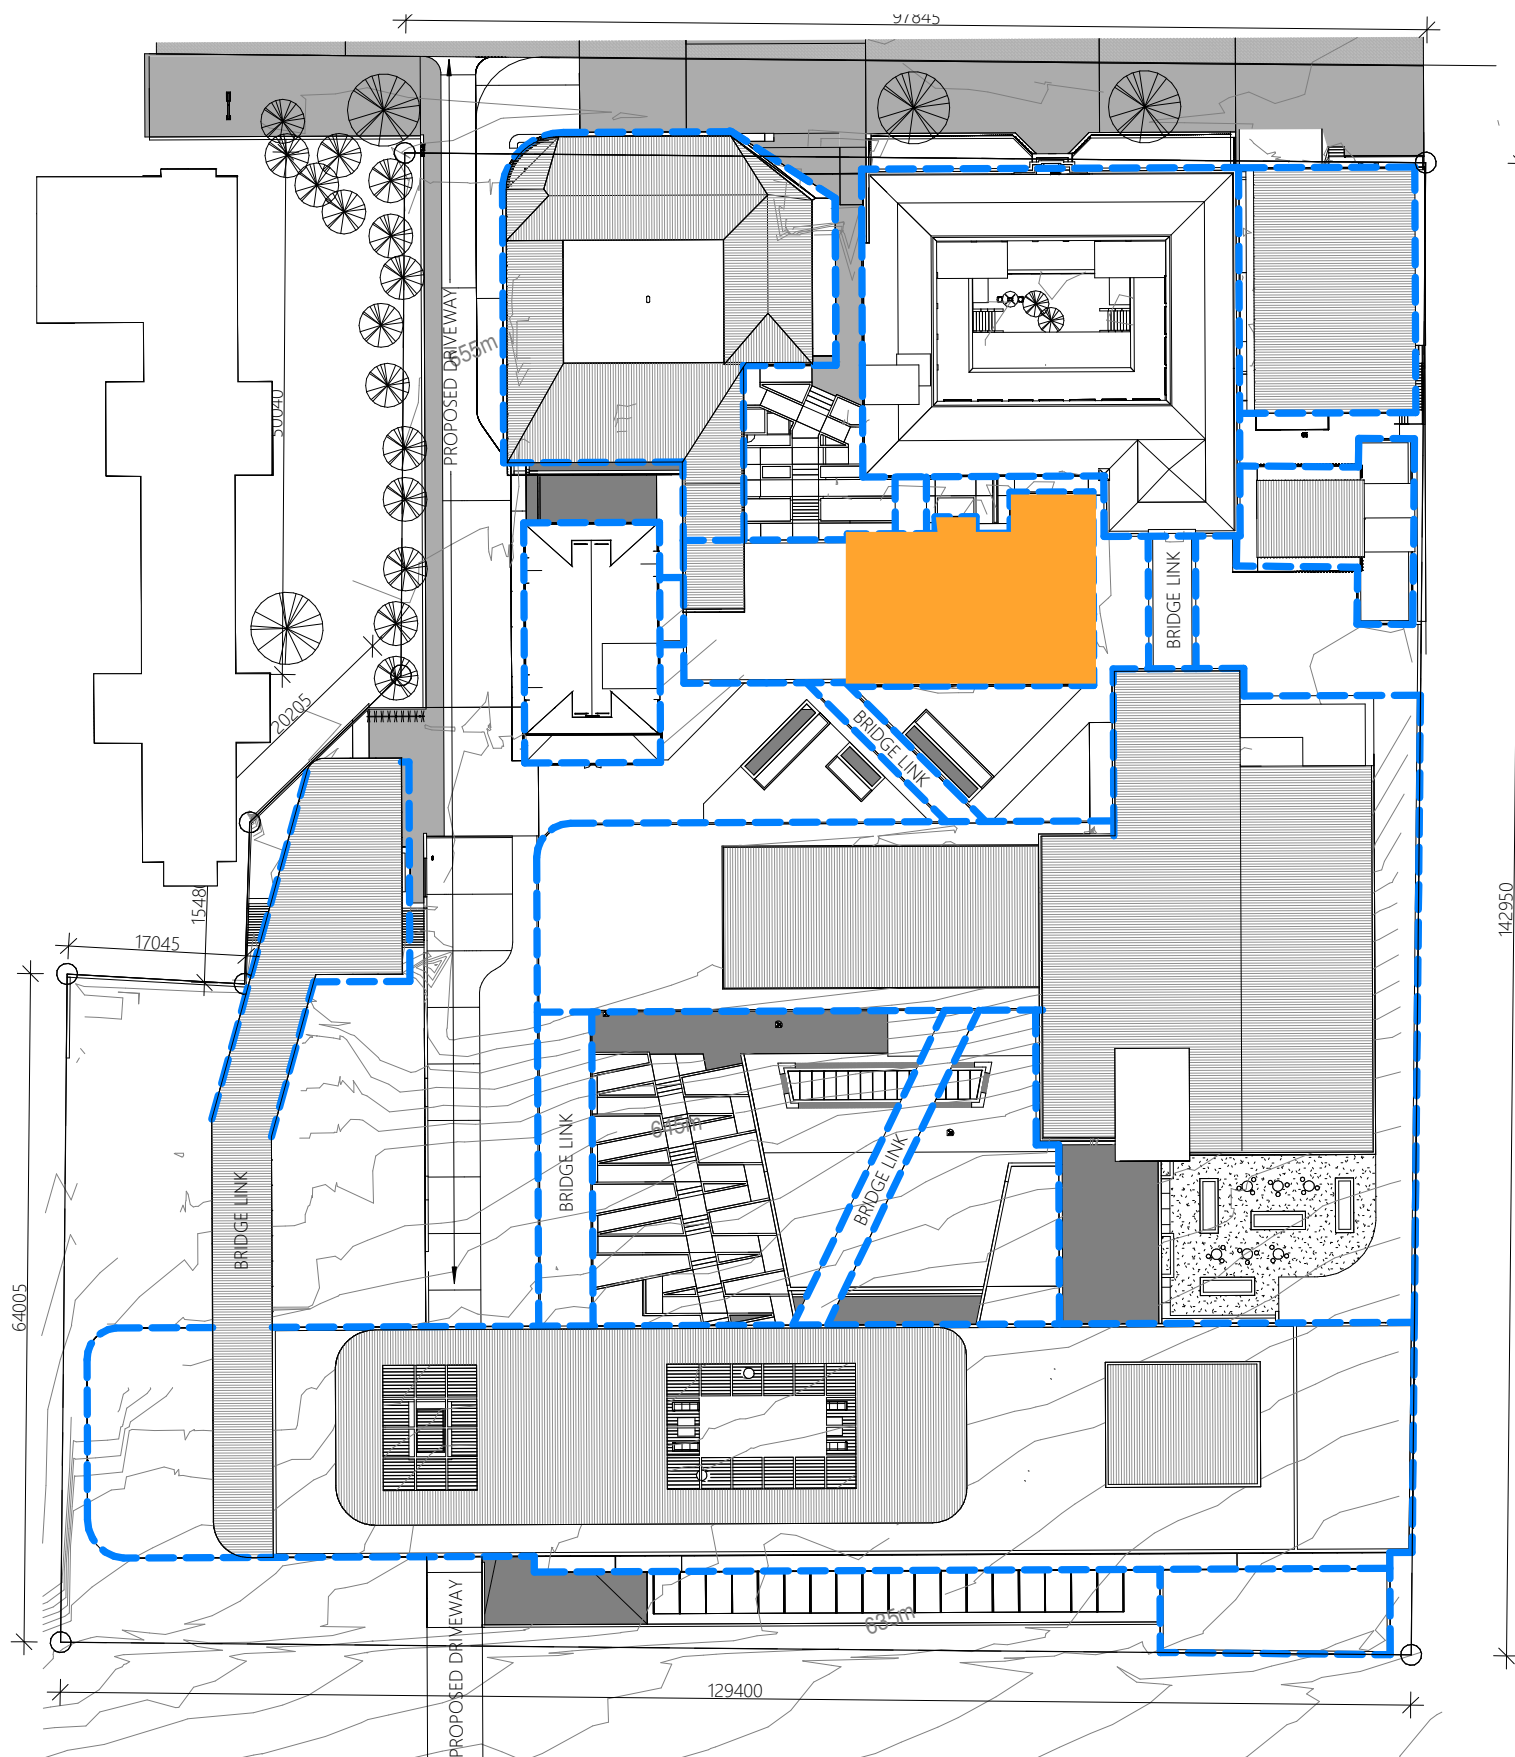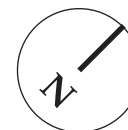




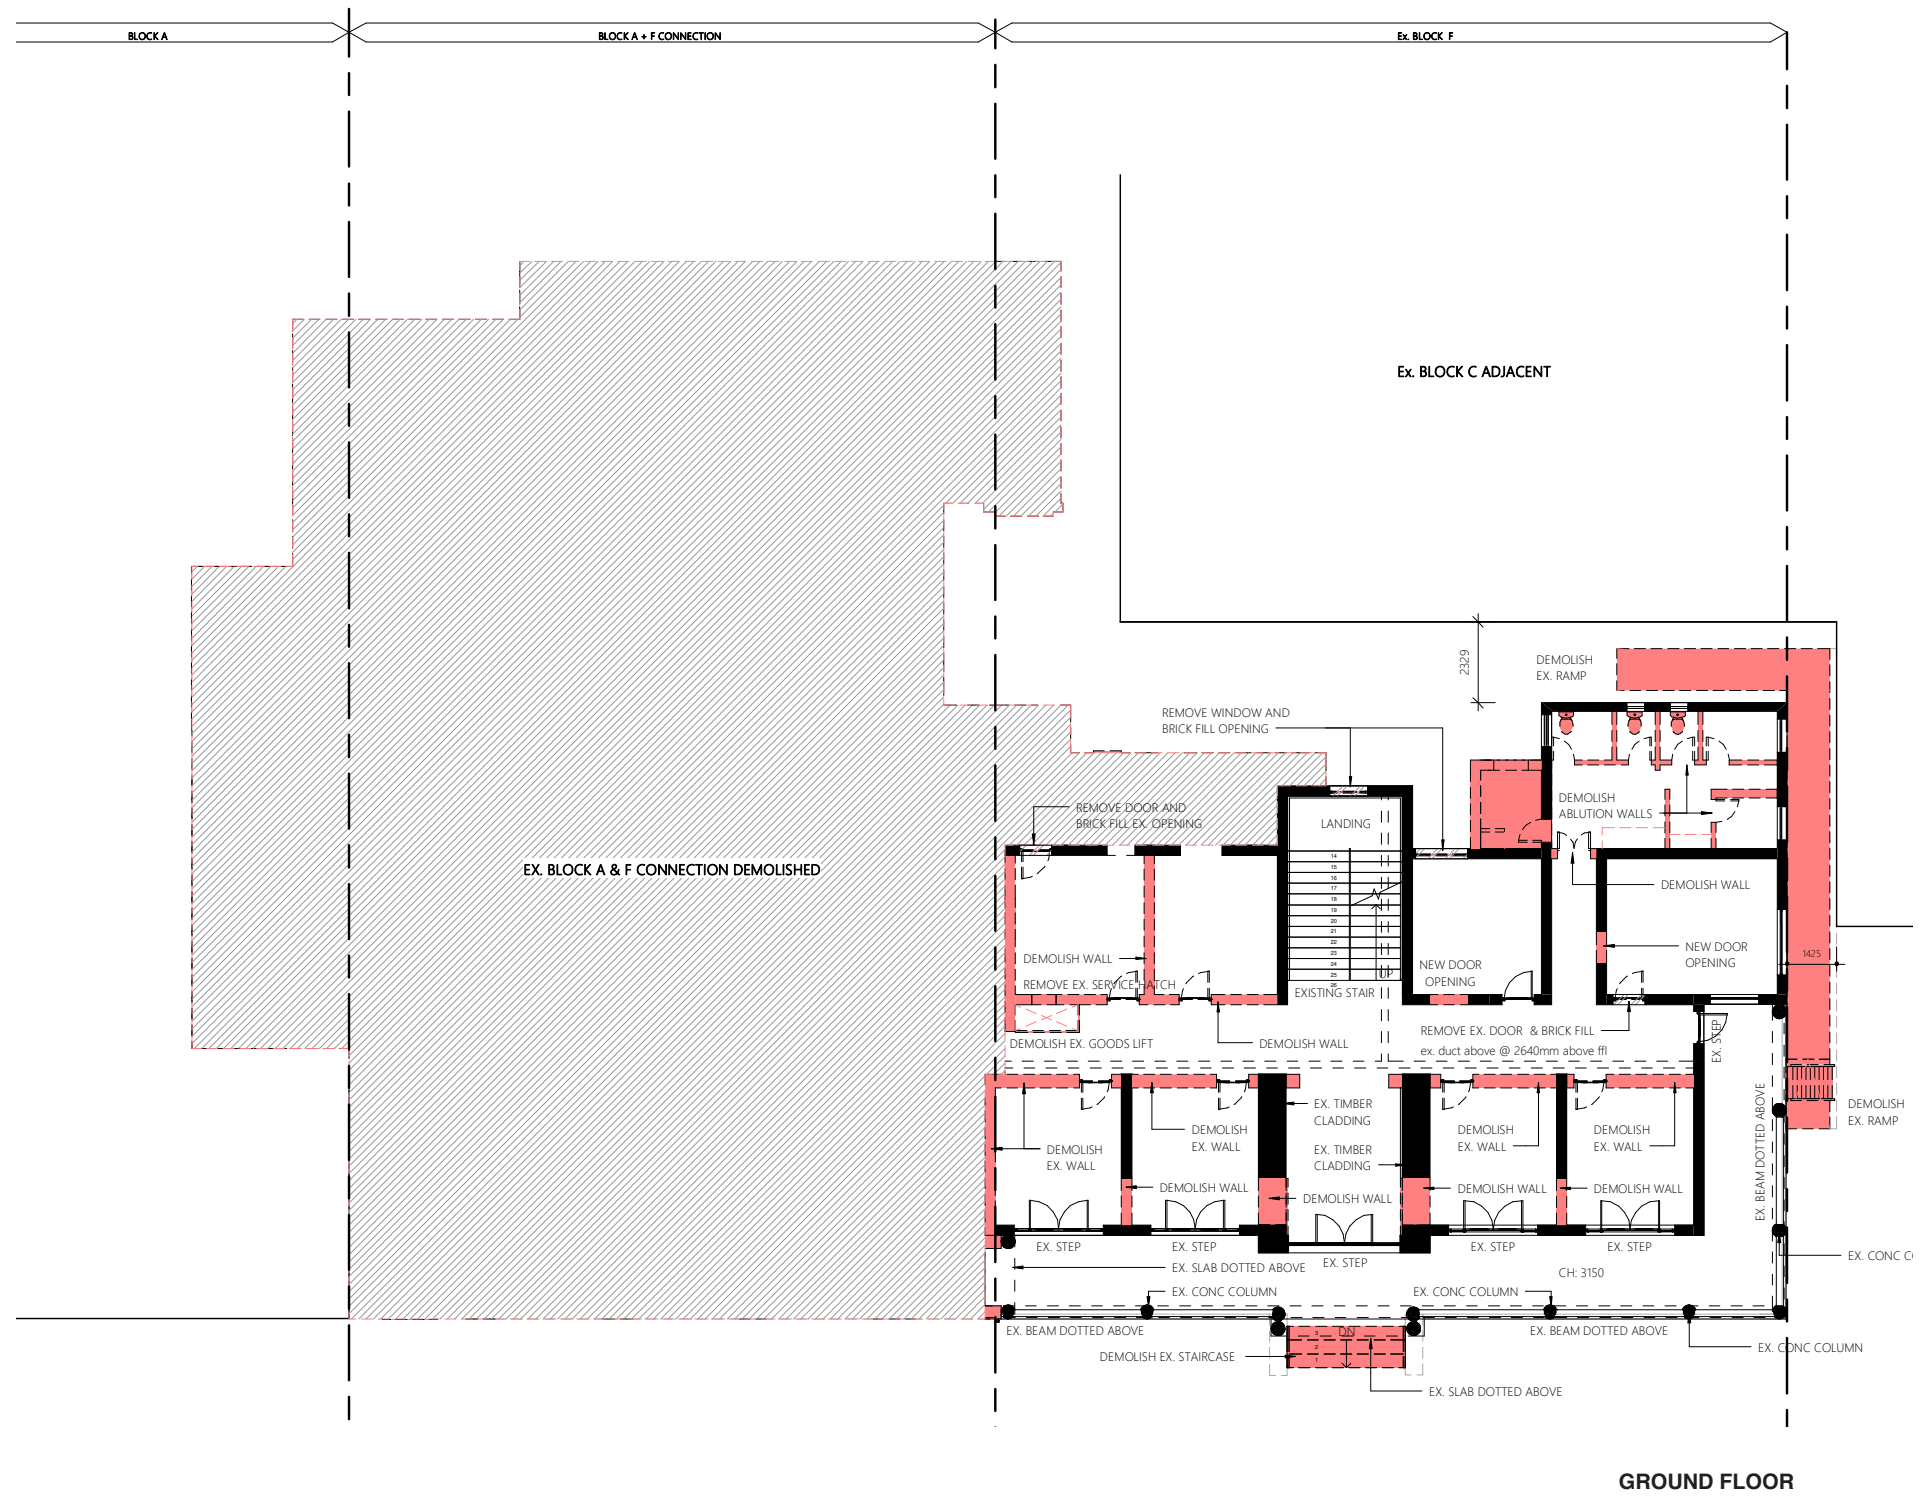

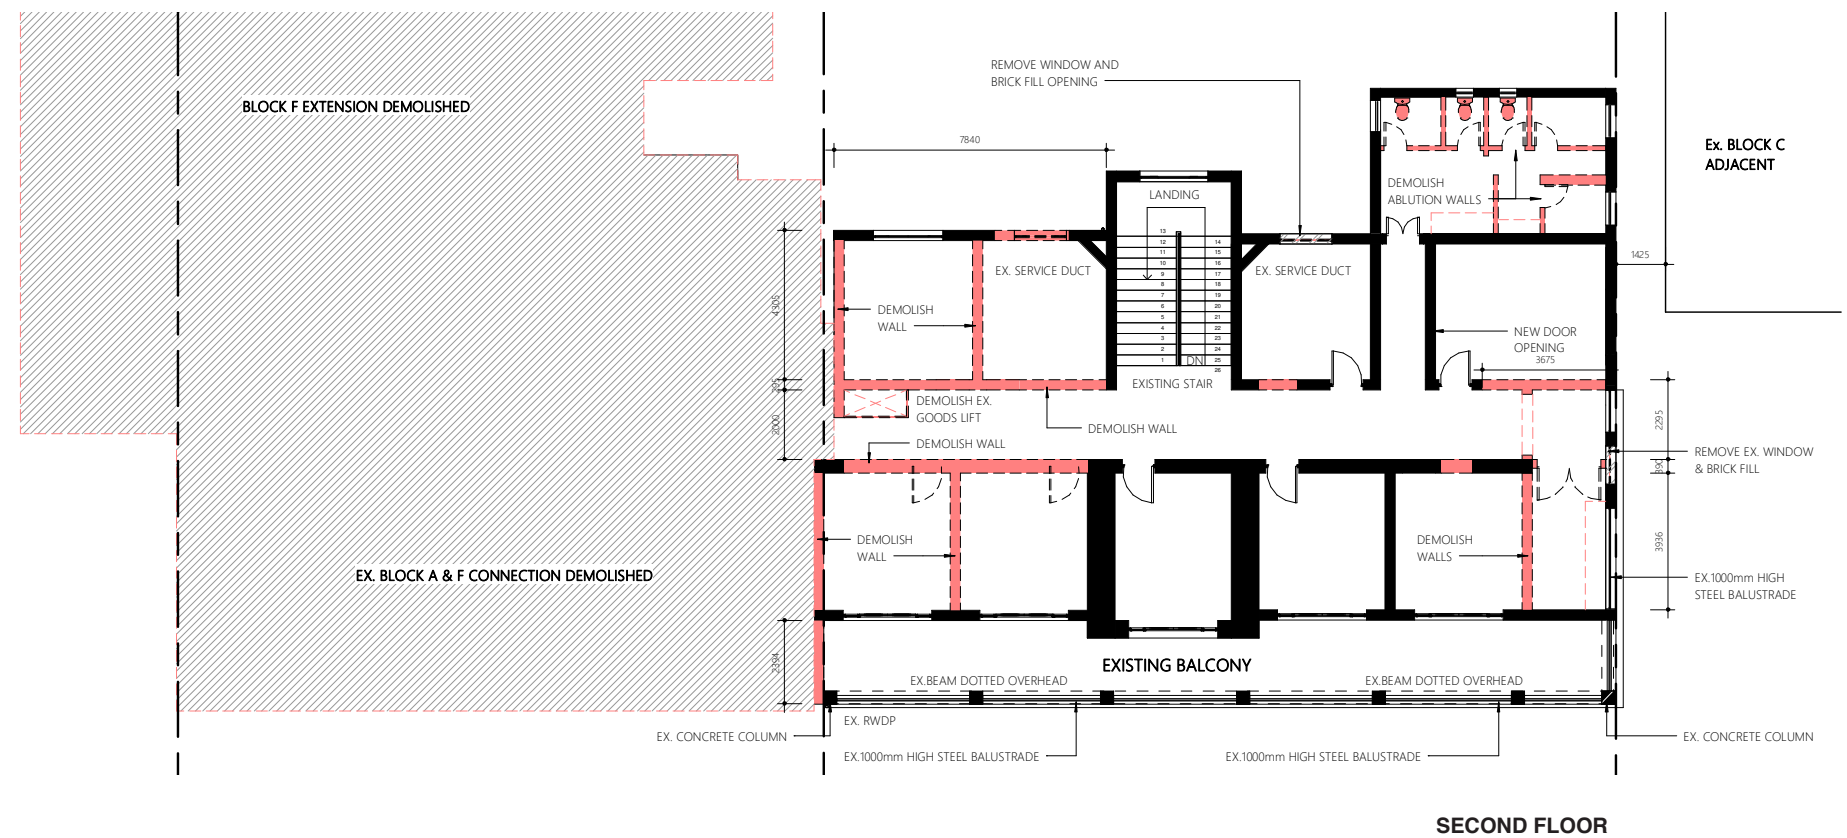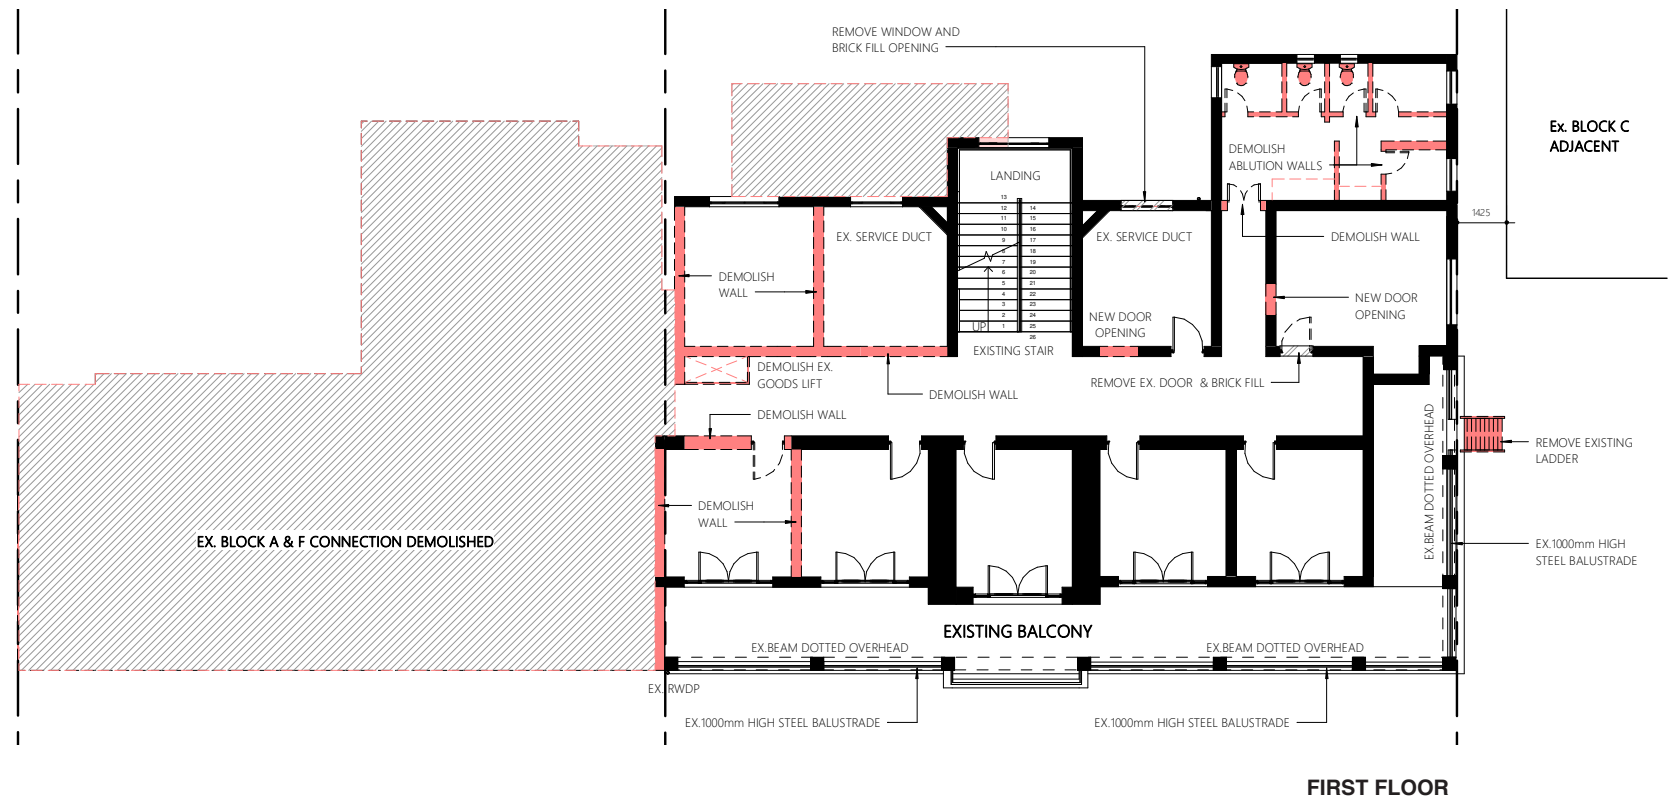


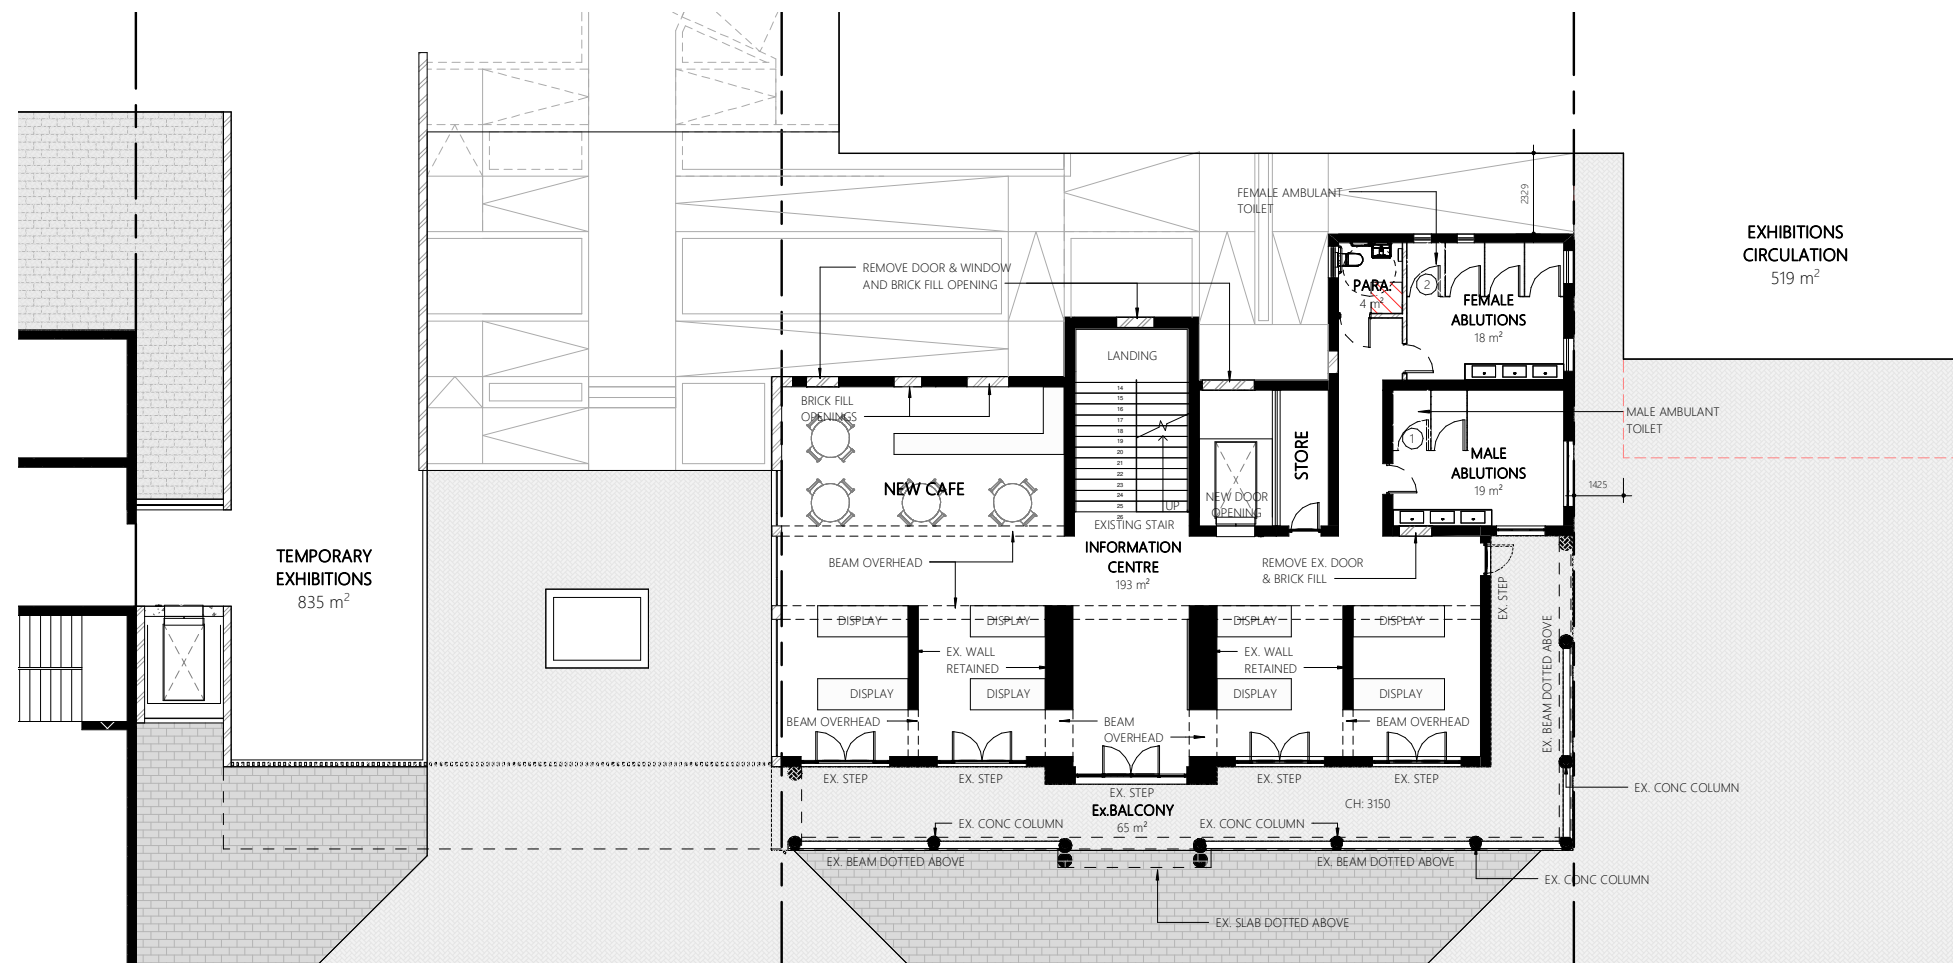

GROUND FLOOR / INFO CENTRE

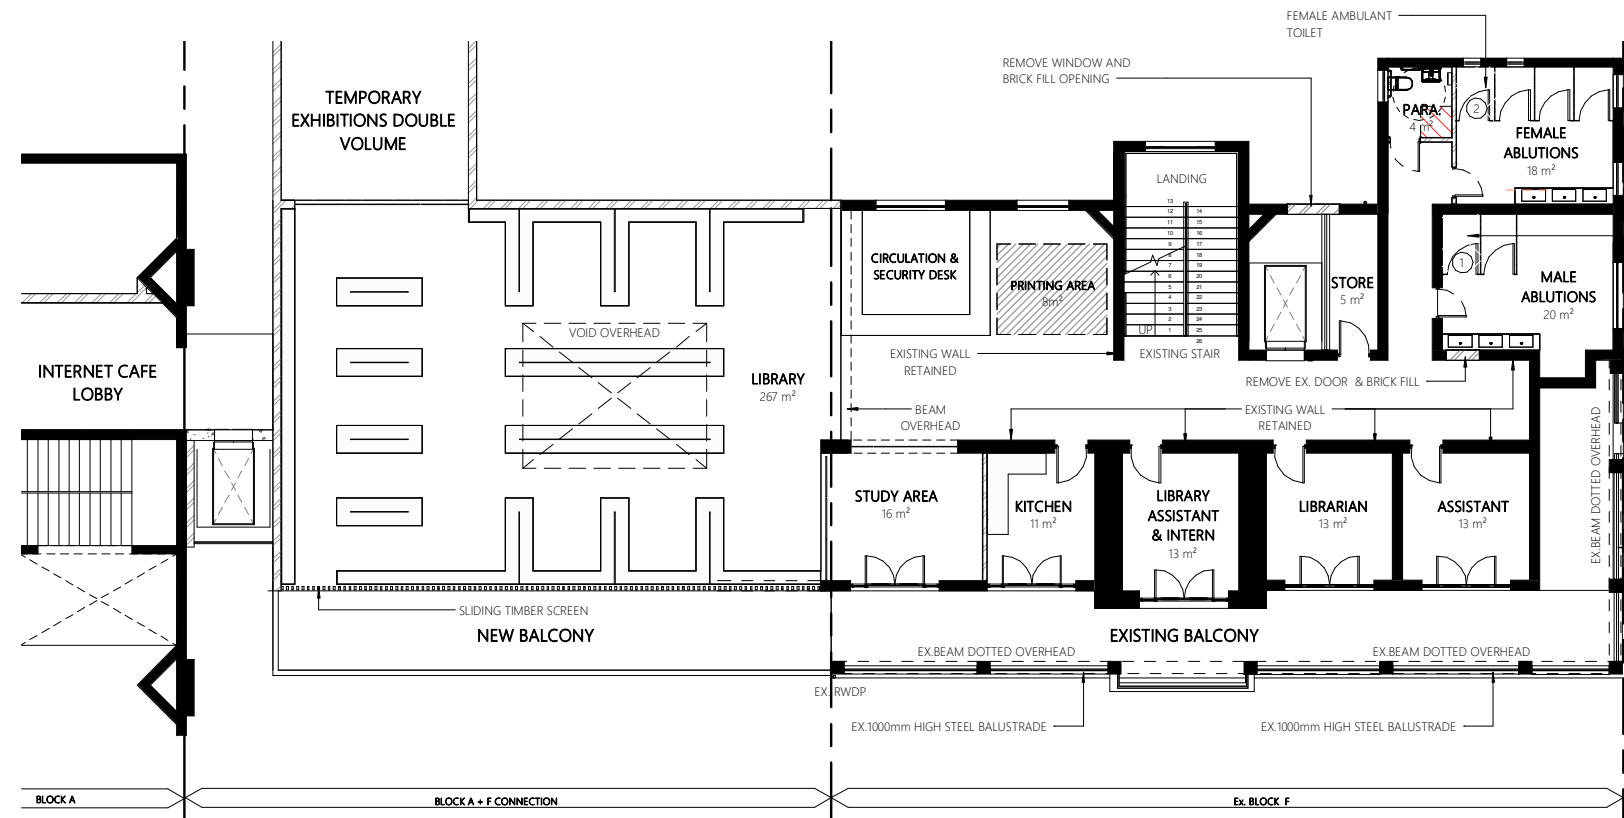


FIRST FLOOR / LIBRARY

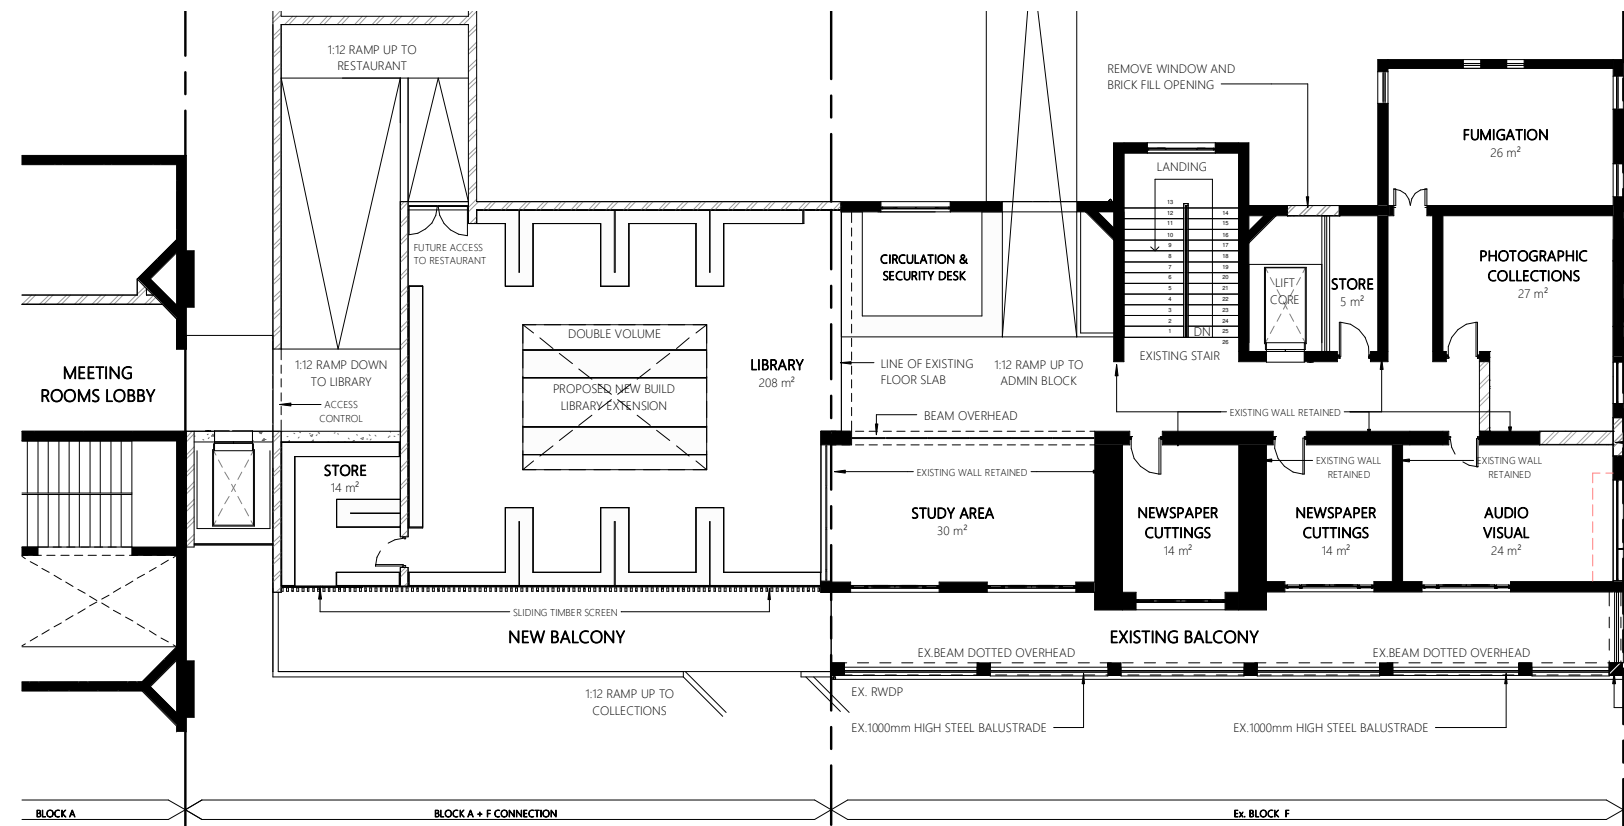

SECOND FLOOR / LIBRARY



**SOUTH ELEVATION**

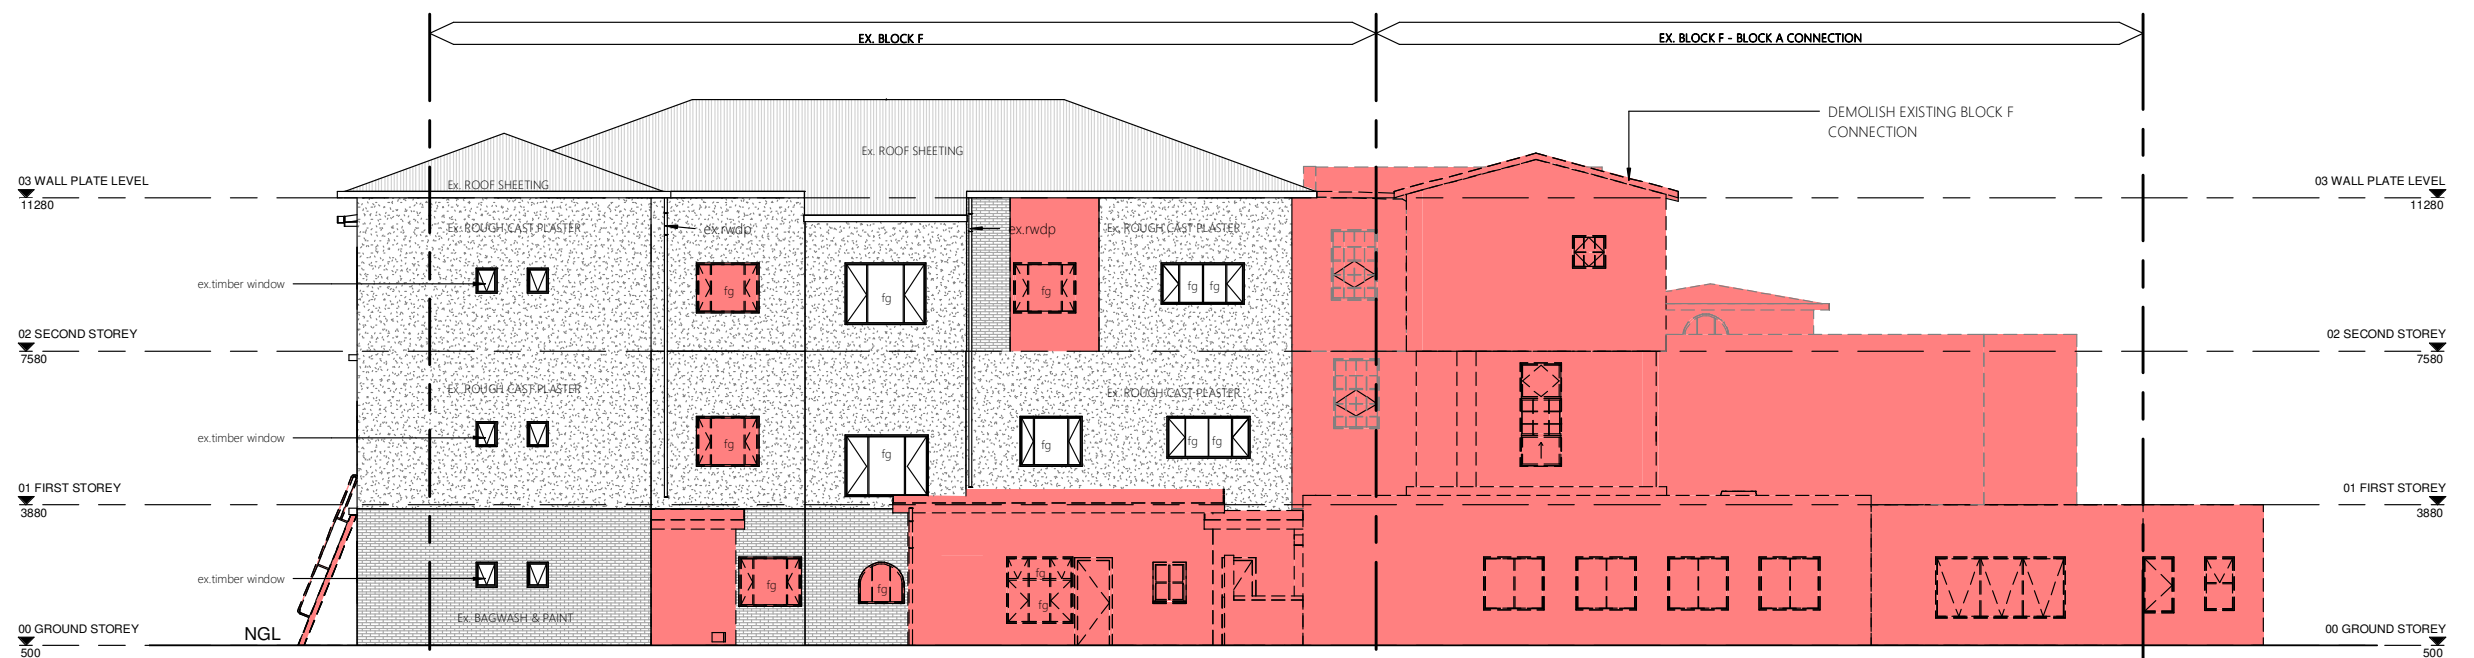


**NORTH ELEVATION**

**DEMOLITION ELEVATIONS**  
NORTH + SOUTH

# C3 / BLOCK F



**SOUTH ELEVATION**

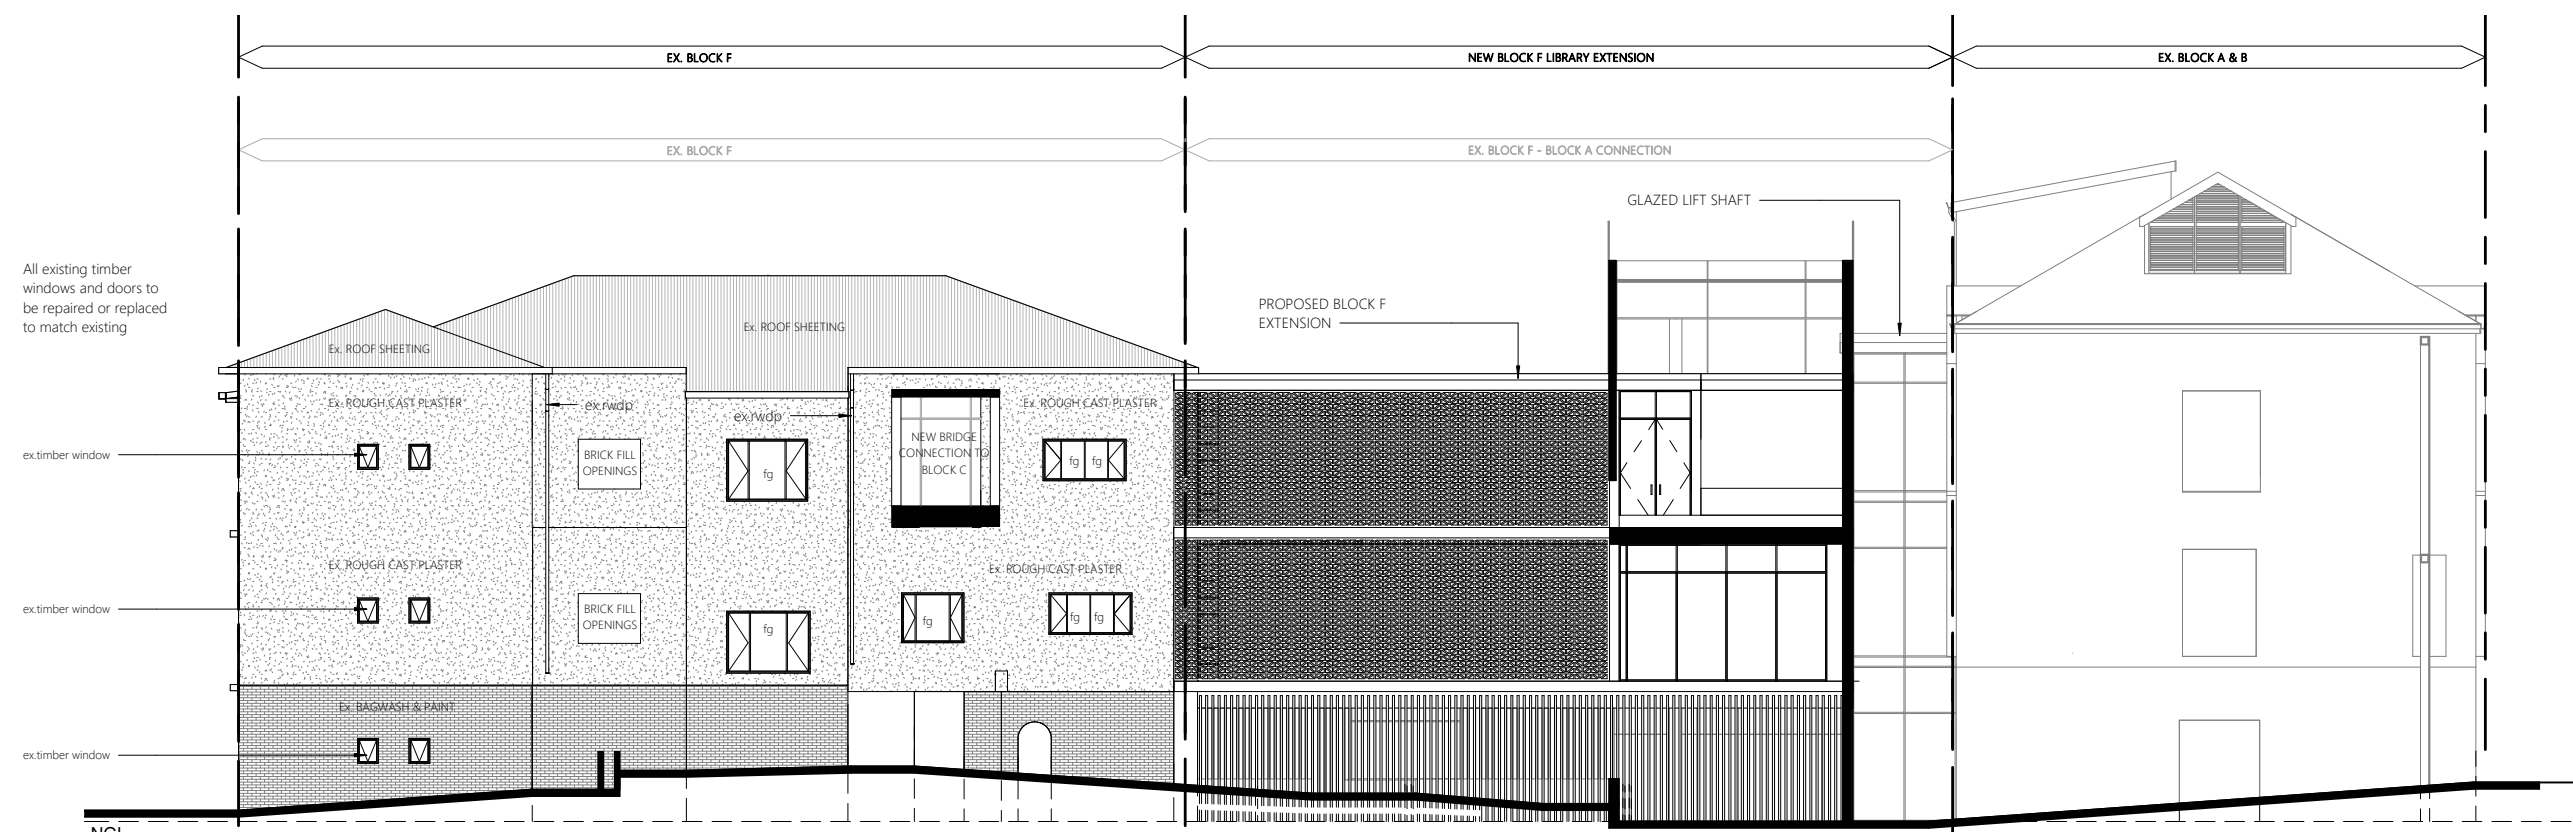

**NORTH ELEVATION**

## PROPOSED ELEVATIONS NORTH + SOUTH



