

PART 02a

KZN MUSEUM / ADDITIONS AND ALTERATIONS
TO ST ANNES SANATORIUM
DESIGN DEVELOPMENT - *PRESENTATION 03*


16 NOVEMBER 2021




C / PLANS + ELEVATIONS

BLOCK A	28	
TEMP. EXHIBITIONS	37	
BLOCK F	42	PART 02a
BLOCK C	50	
CORNER BLOCK	60	
CHAPEL	65	PART 02b
BLOCK G	74	
STREET ELEVATIONS	83	

C / PLANS + ELEVATIONS

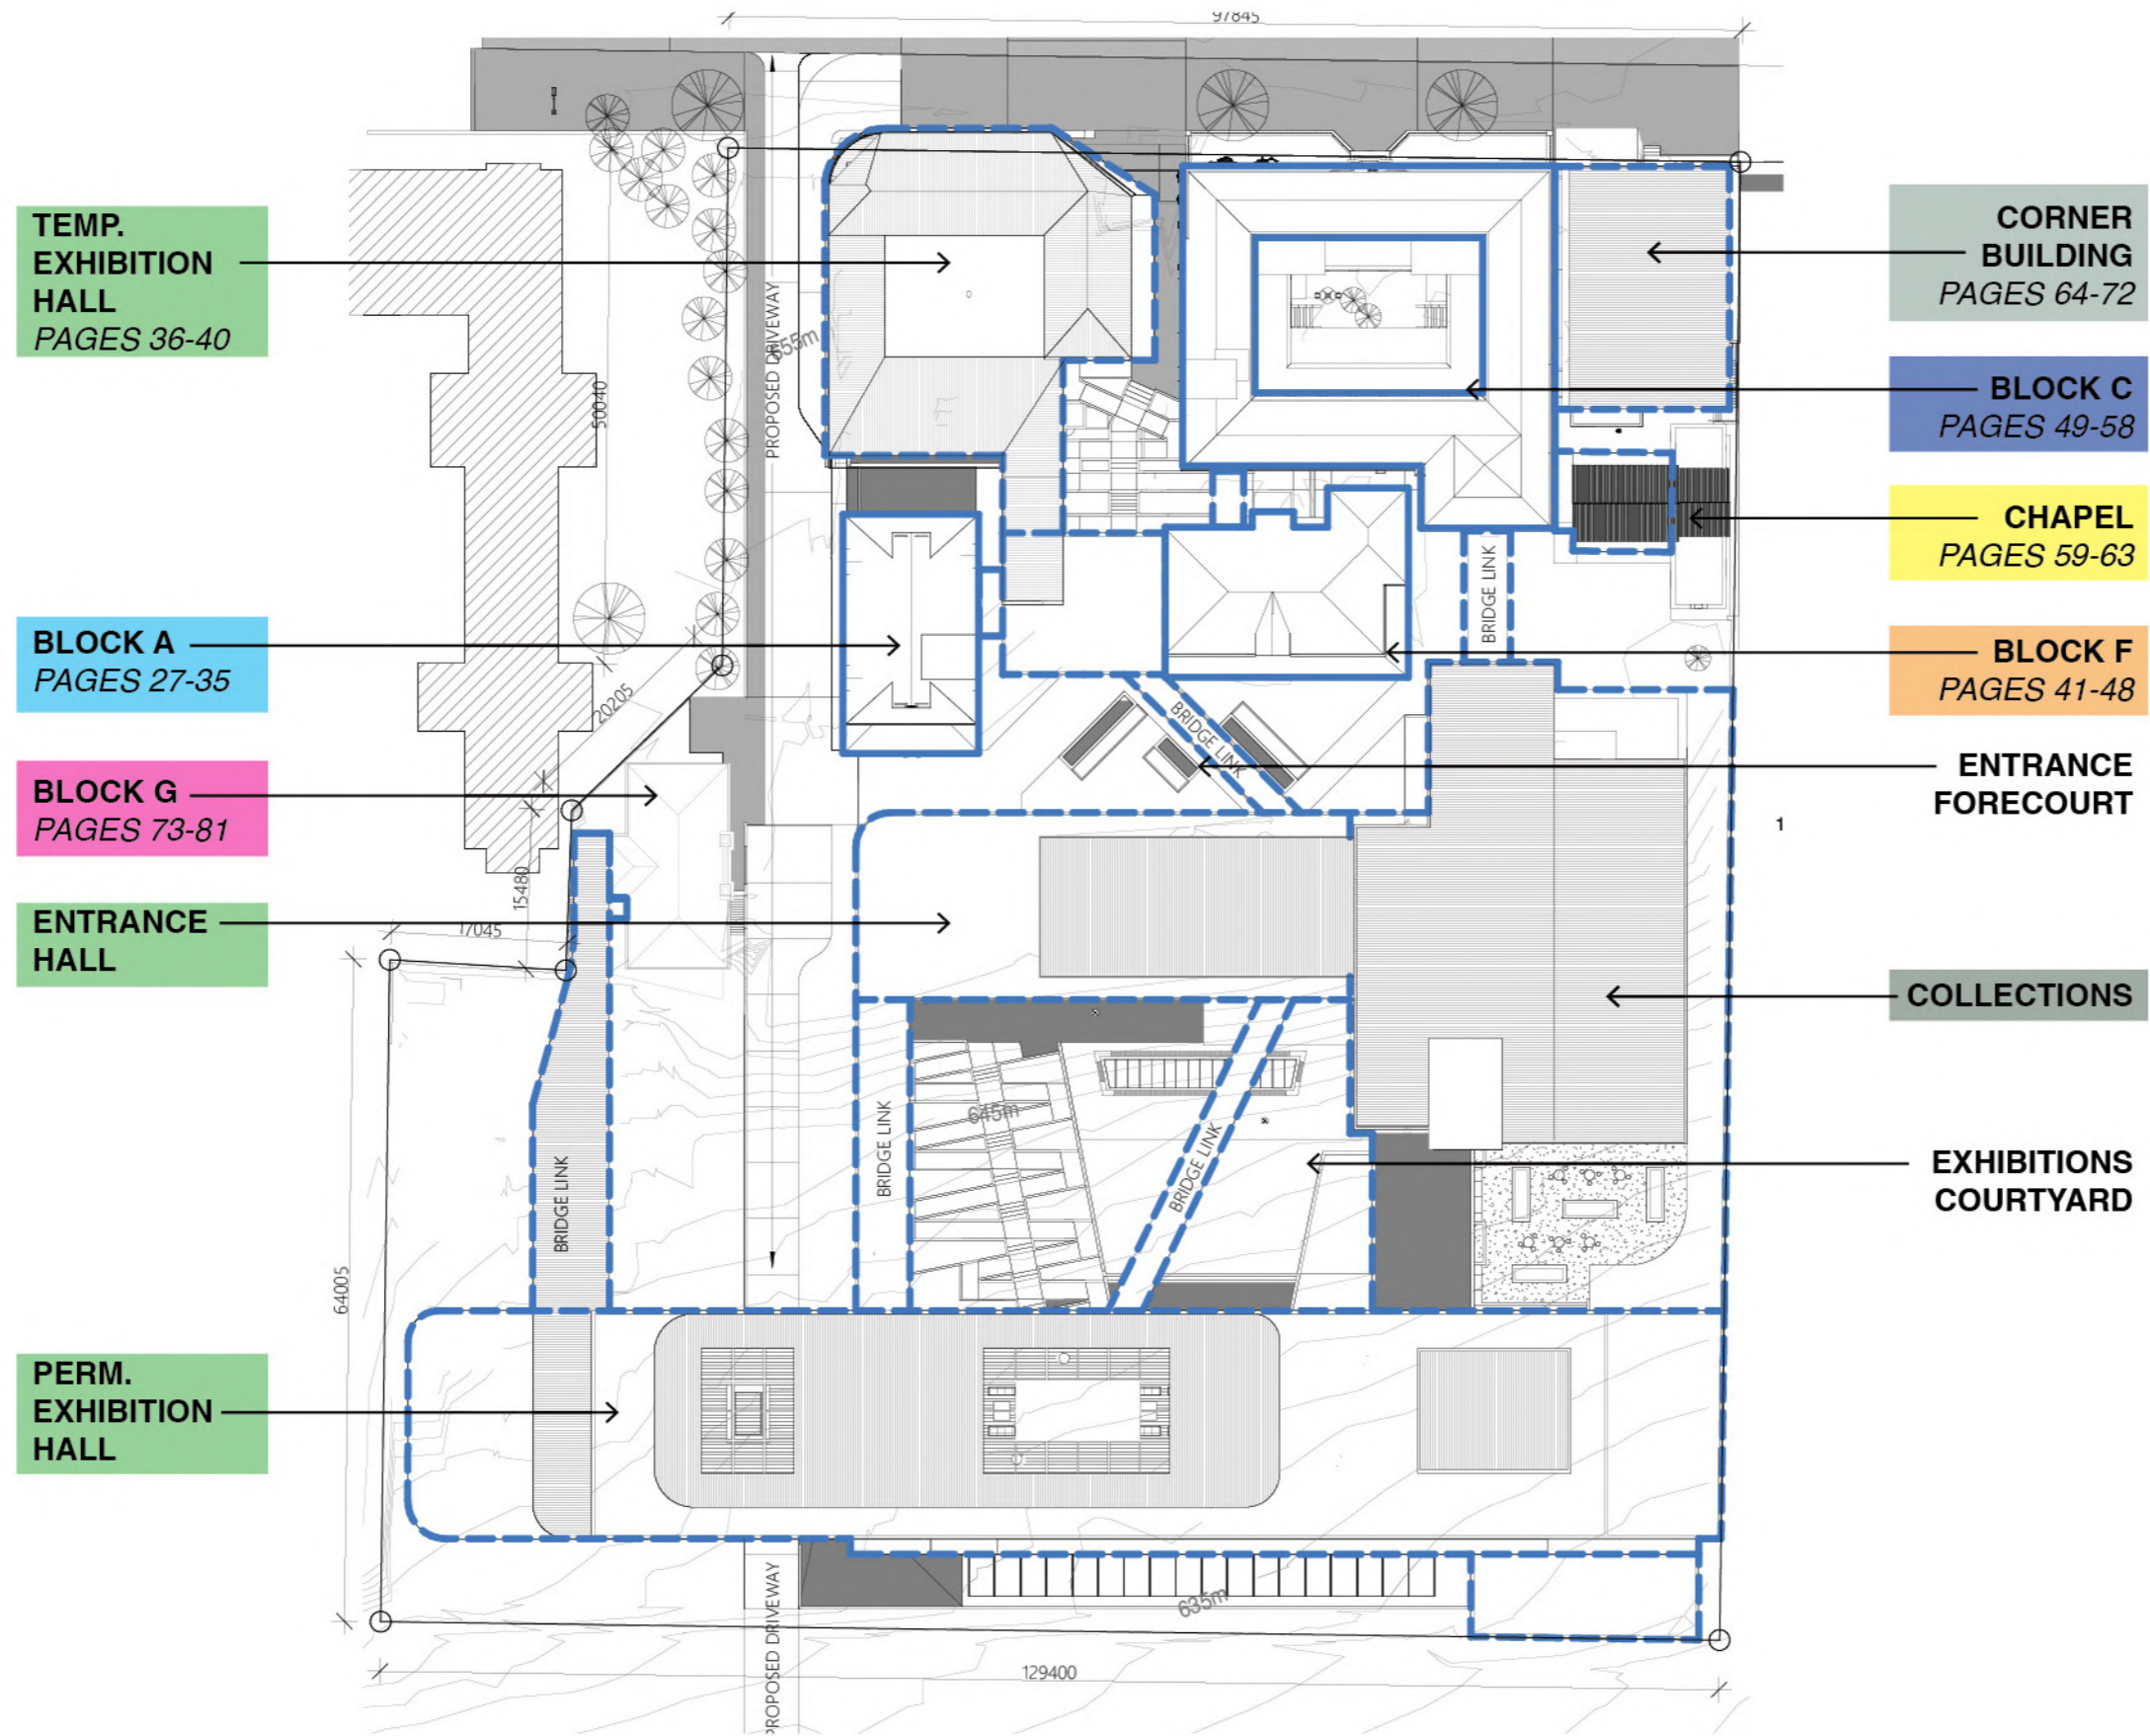

SITE PLAN
PROPOSED

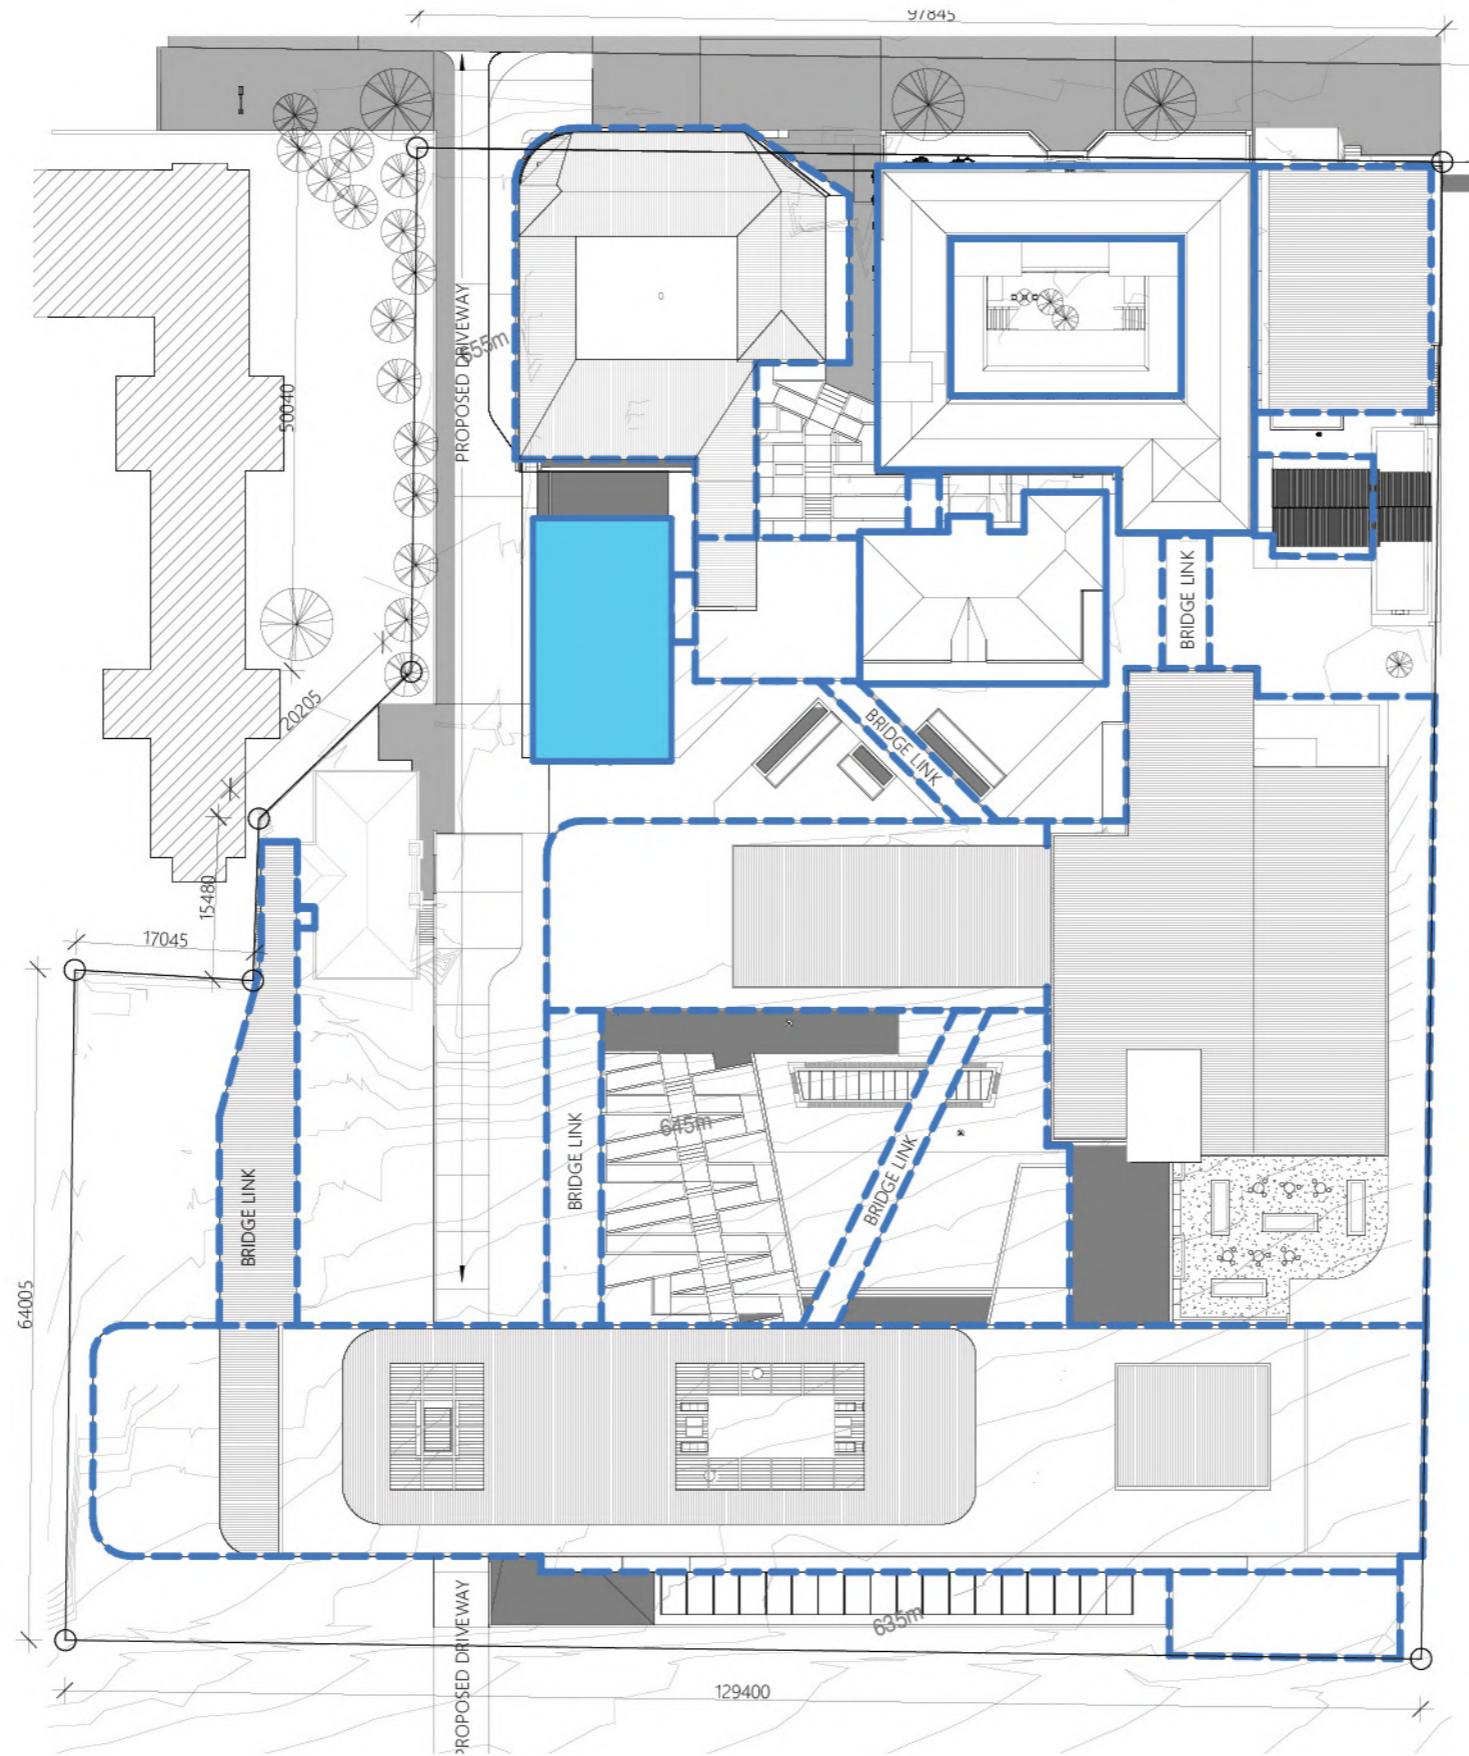


C1 / BLOCK A

1970
BLOCK B

<1970
INFILLS

1898
ORIGINAL
BUILDING

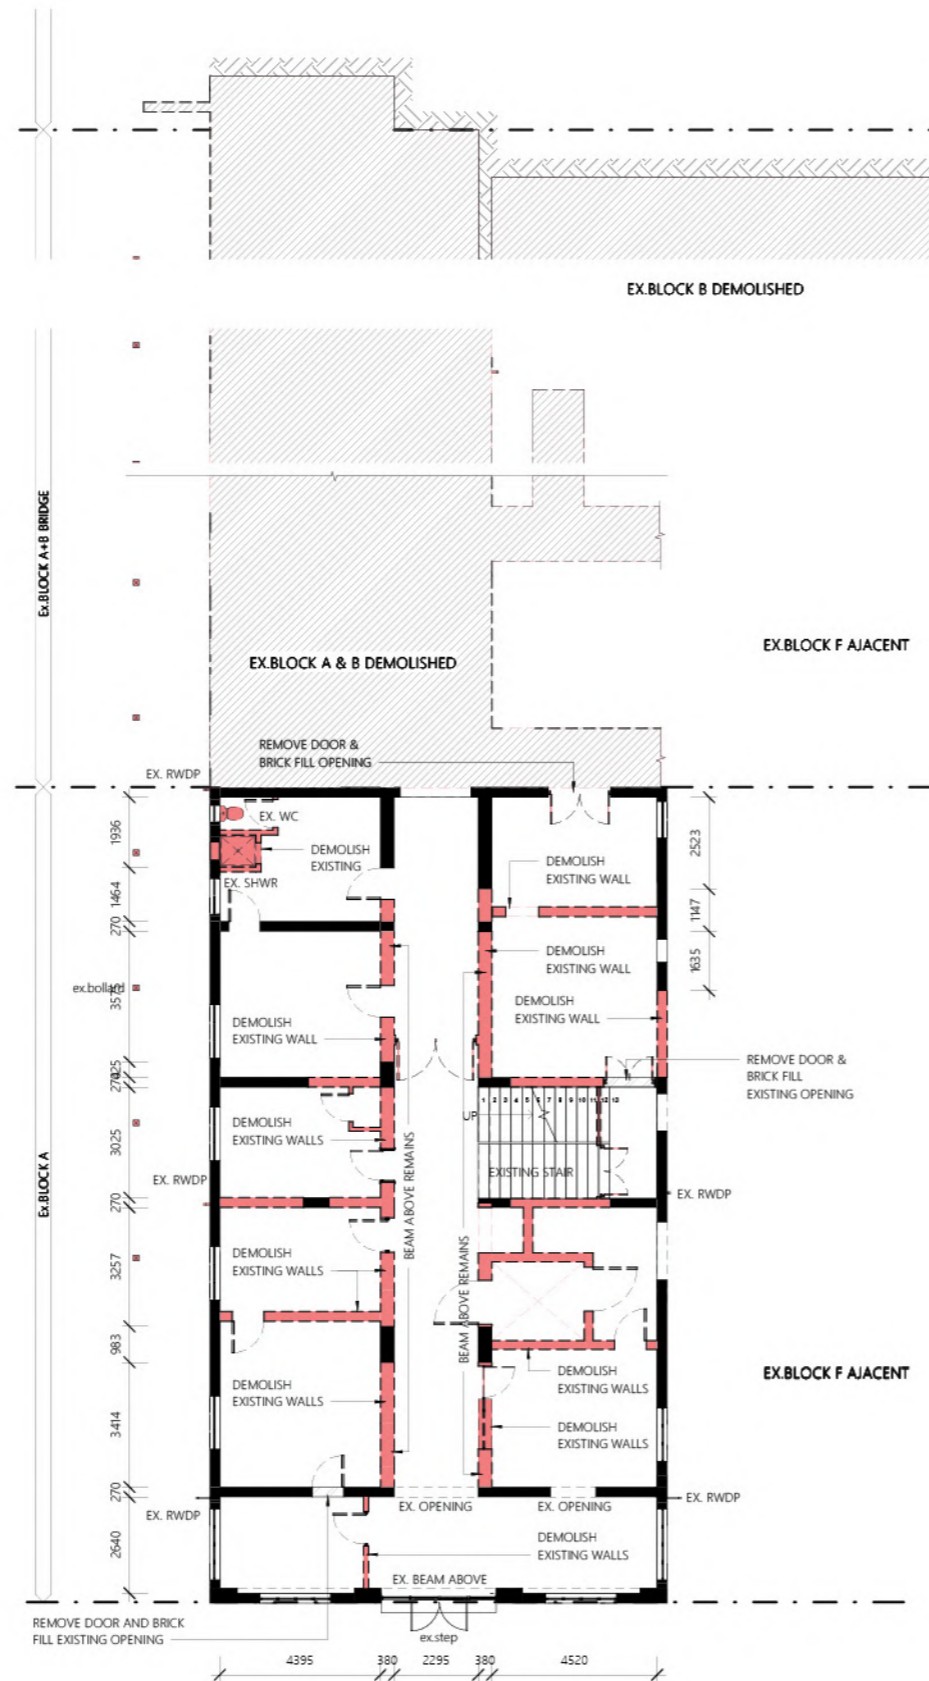

GROUND FLOOR





FIRST FLOOR



DEMOLITION PLANS GROUND + FIRST FLOOR

C1 / BLOCK A

1970
BLOCK B

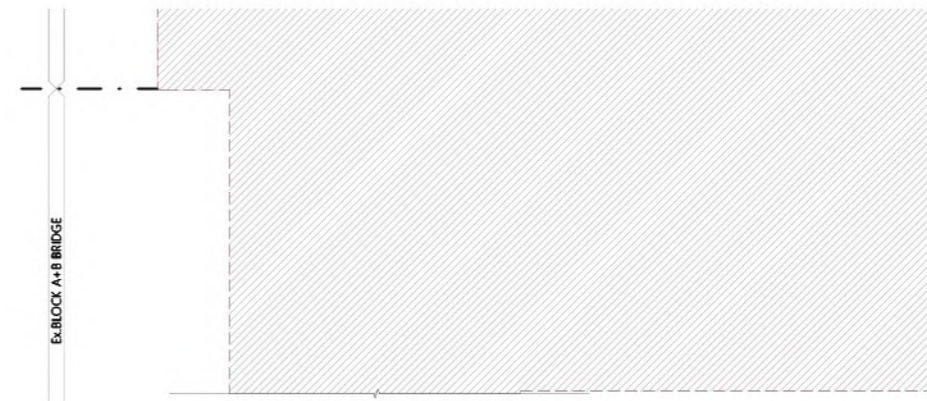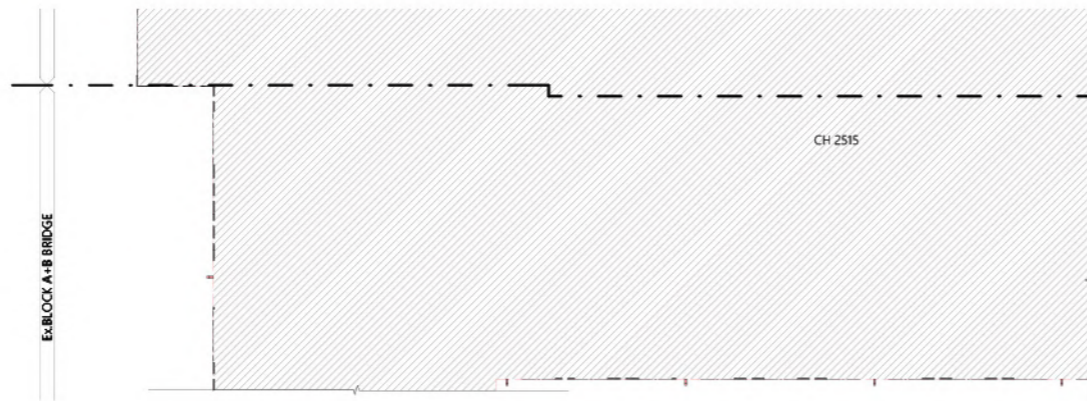

<1970
INFILLS

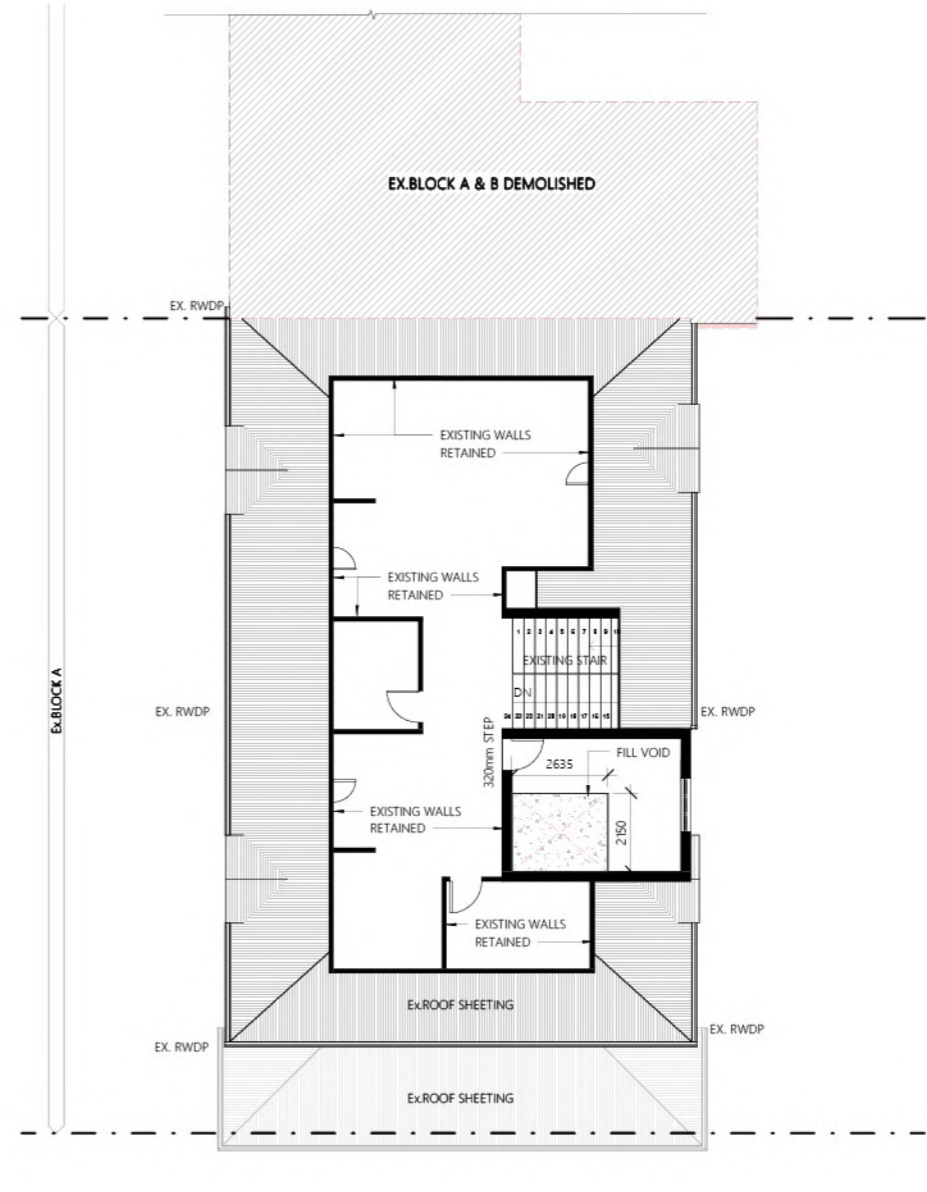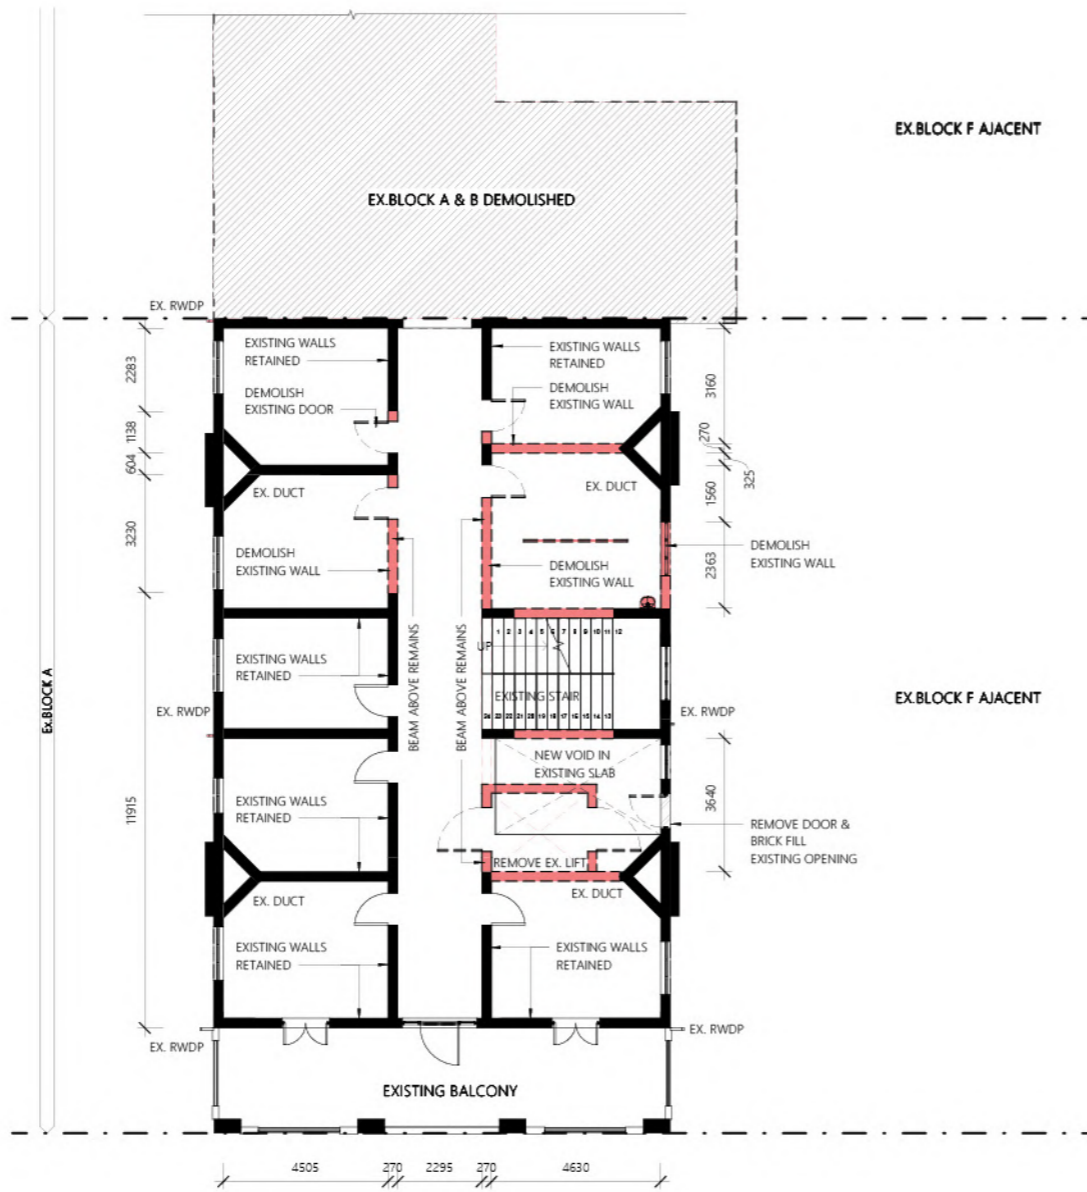


1898
ORIGINAL
BUILDING


SECOND FLOOR

ROOF LEVEL

C1 / BLOCK A

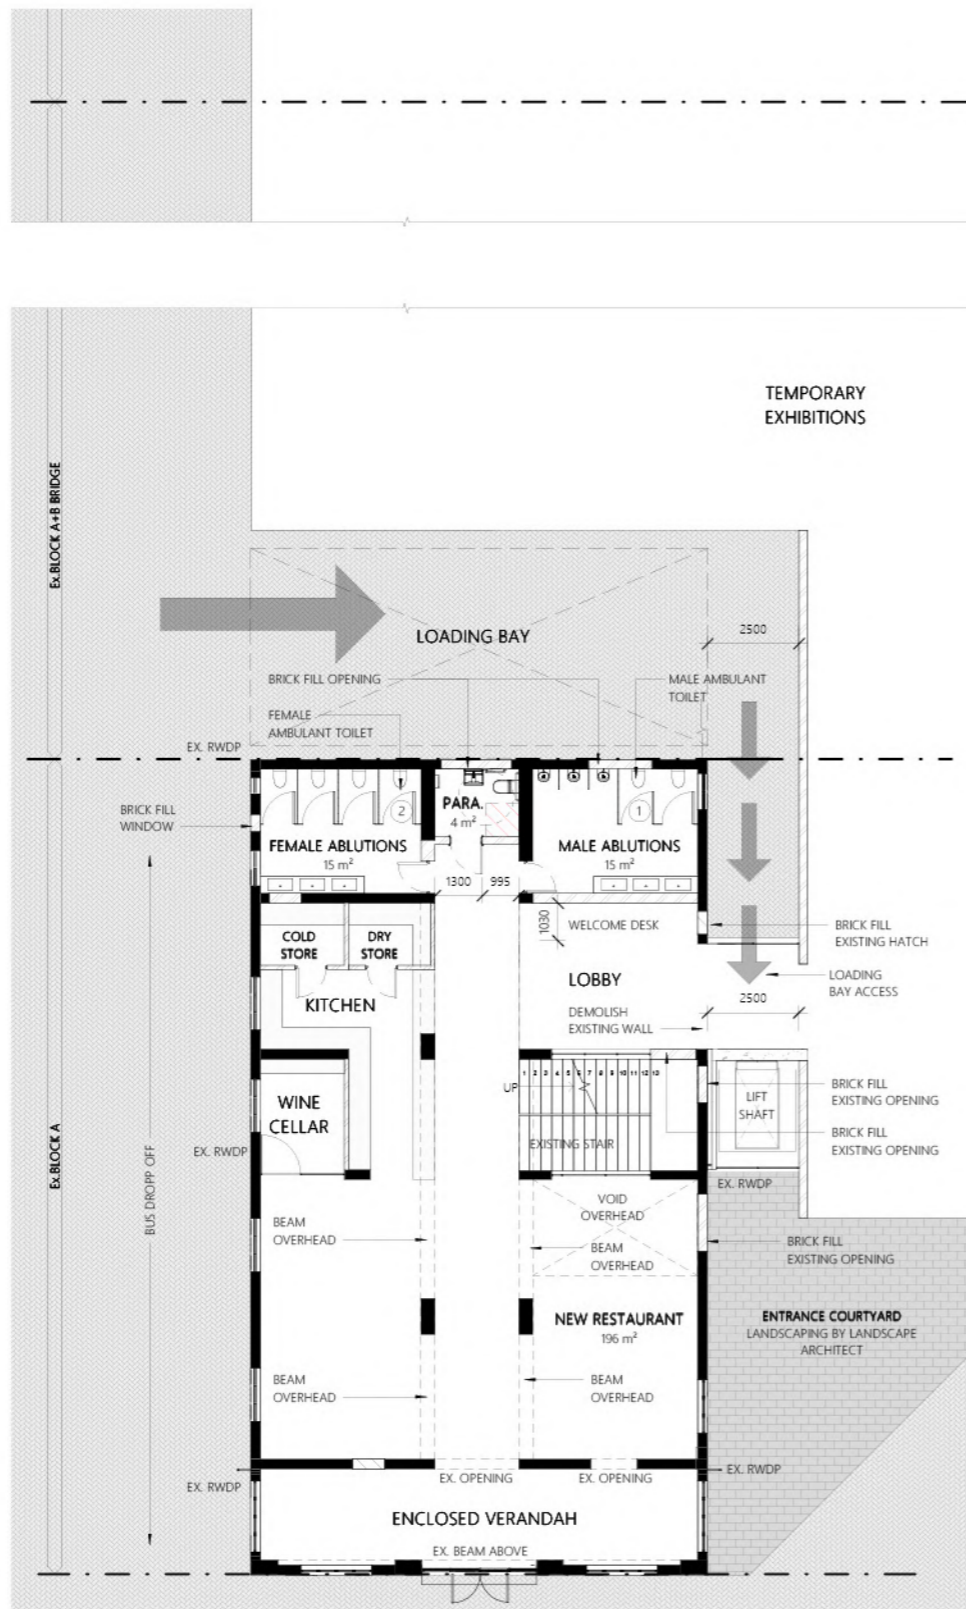


GROUND FLOOR / MEETING ROOMS

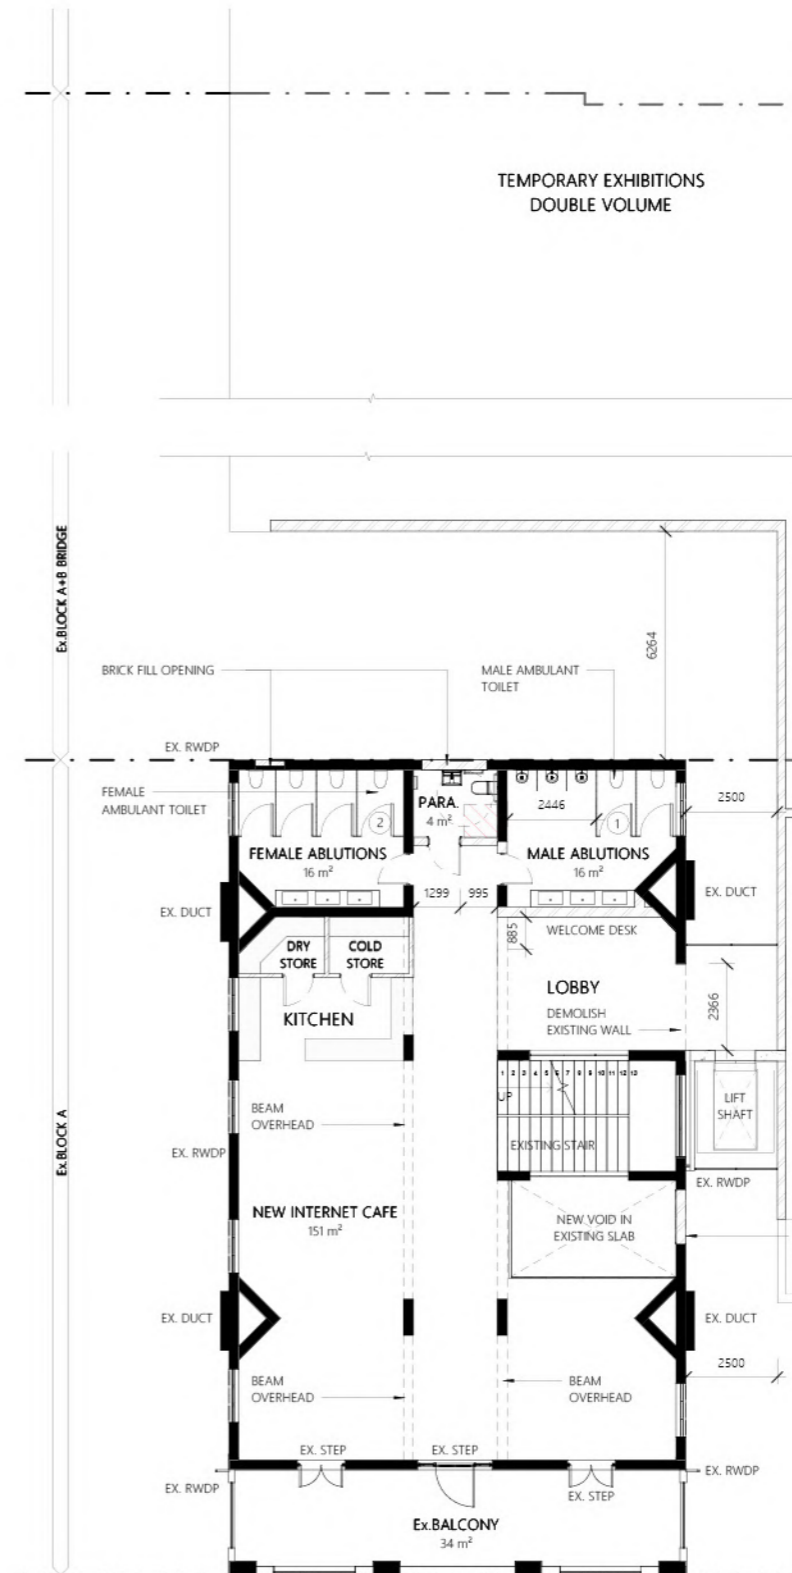


FIRST FLOOR / INTERNET CAFE

C1 / BLOCK A

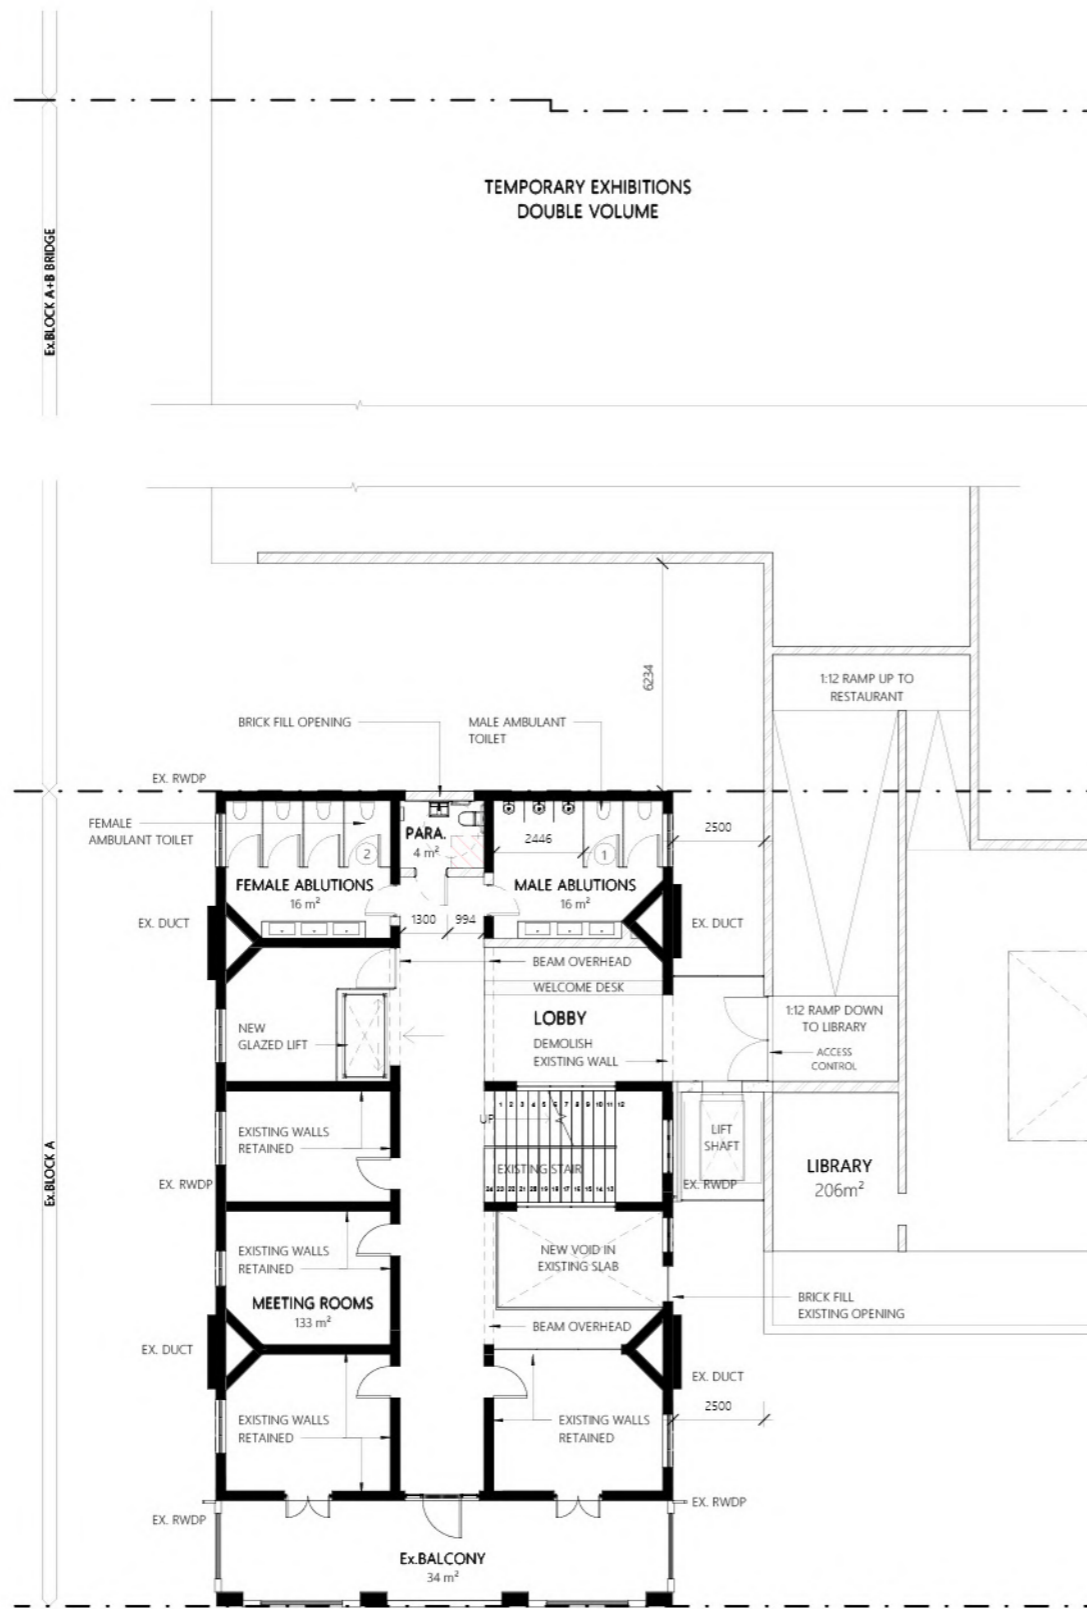

SECOND FLOOR / MEETING ROOMS

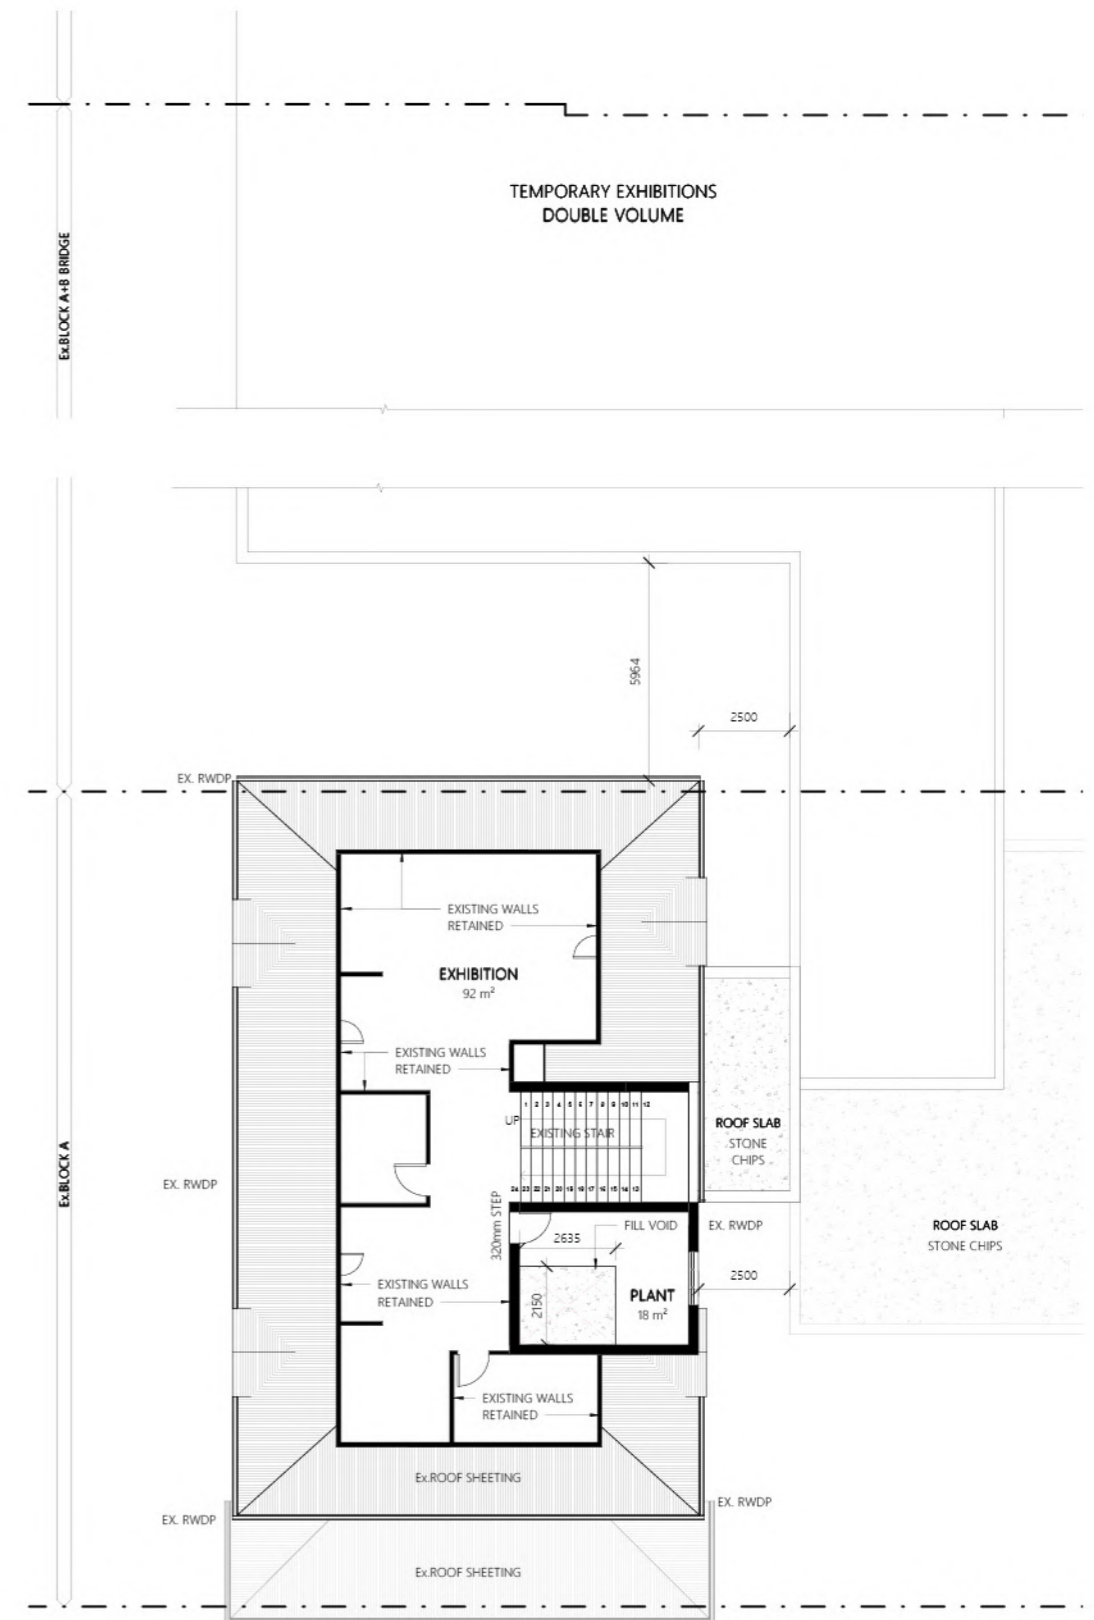


ROOF LEVEL / EXHIBITION

C1 / BLOCK A




SOUTH WEST ELEVATION

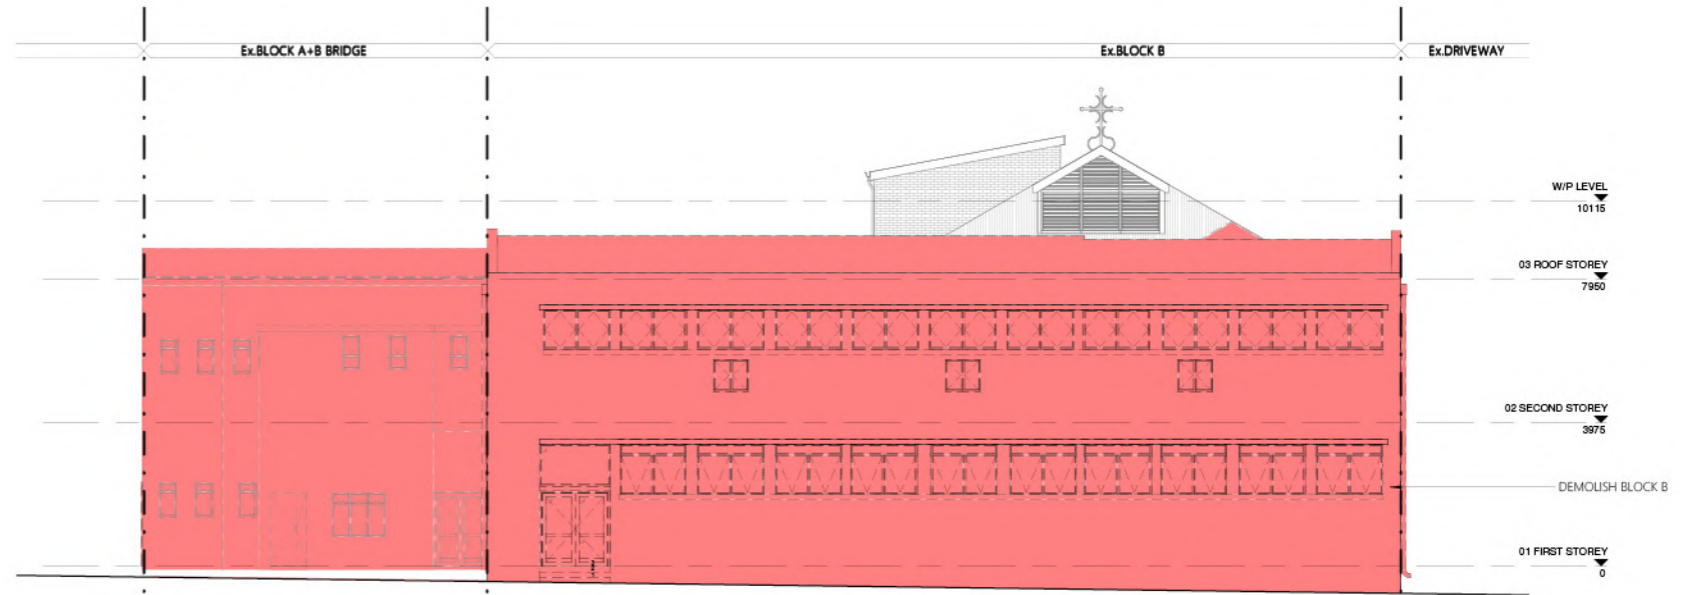


NORTH WEST ELEVATION

C1 / BLOCK A

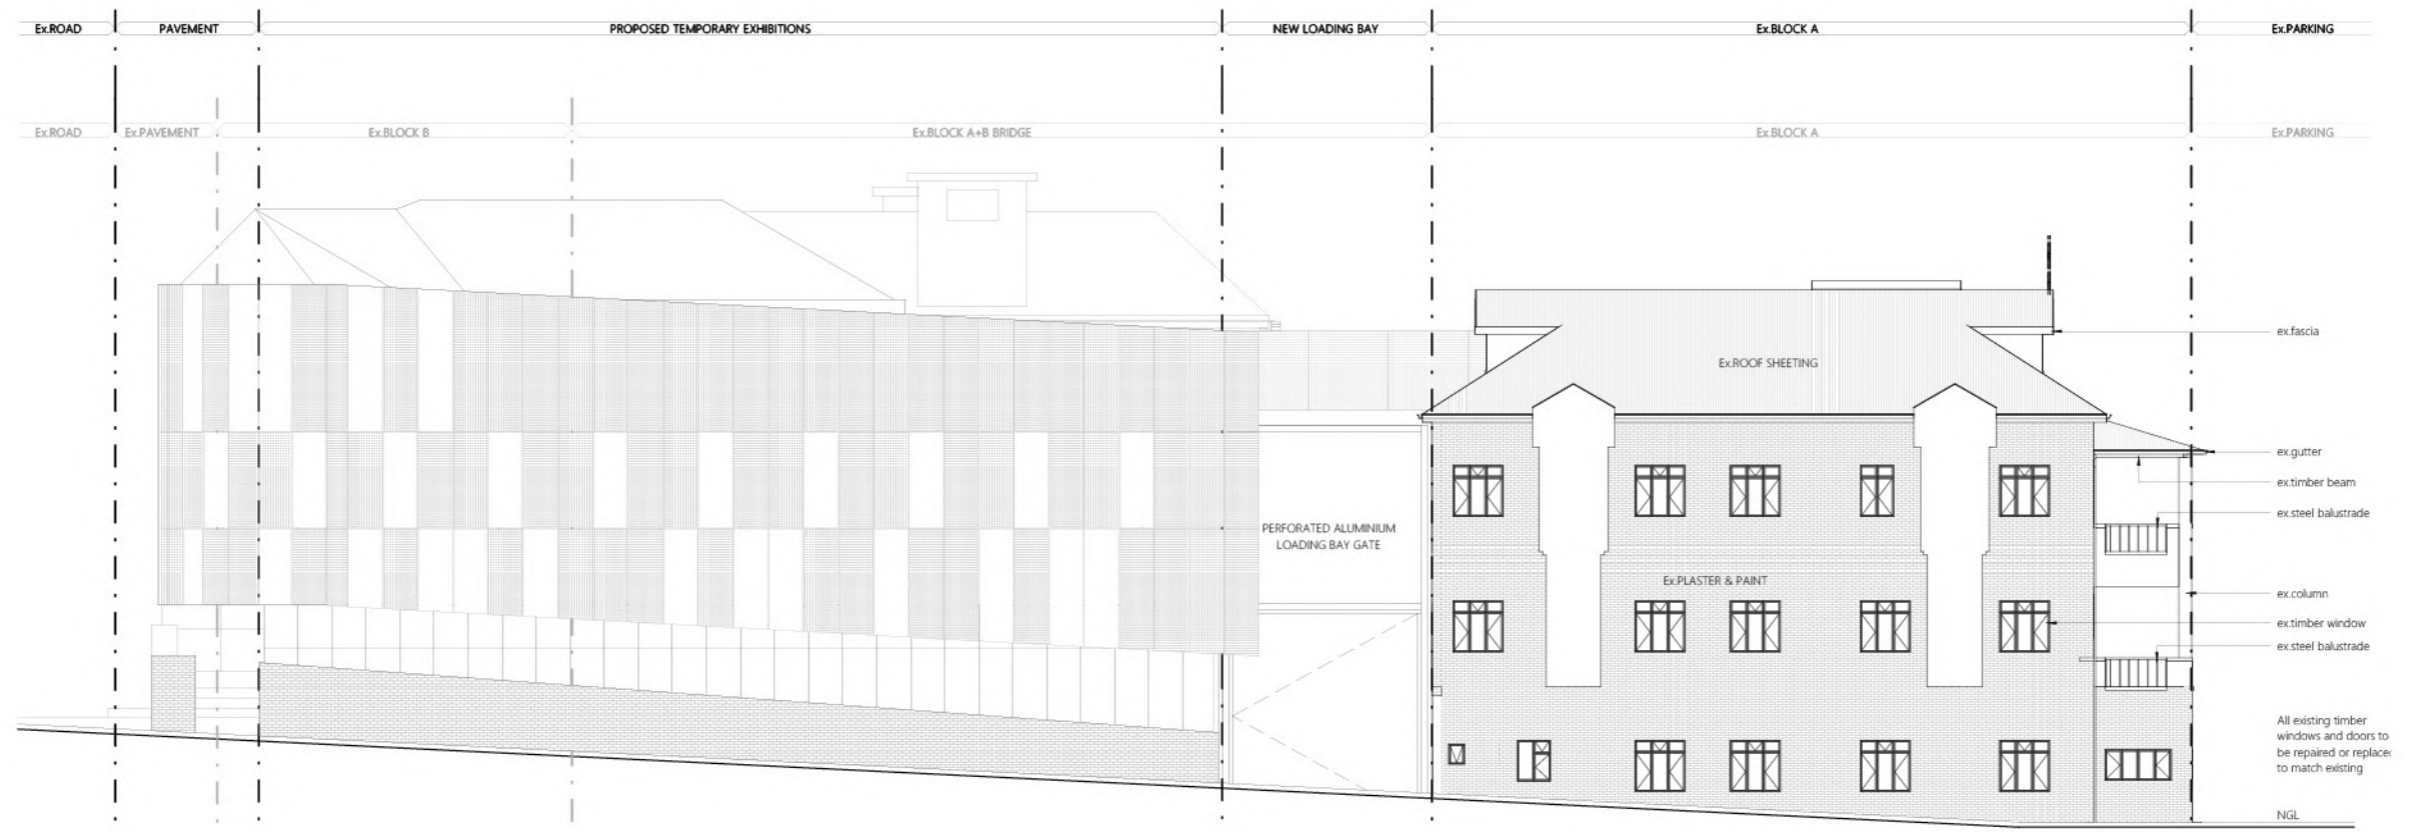



SOUTH WEST ELEVATION

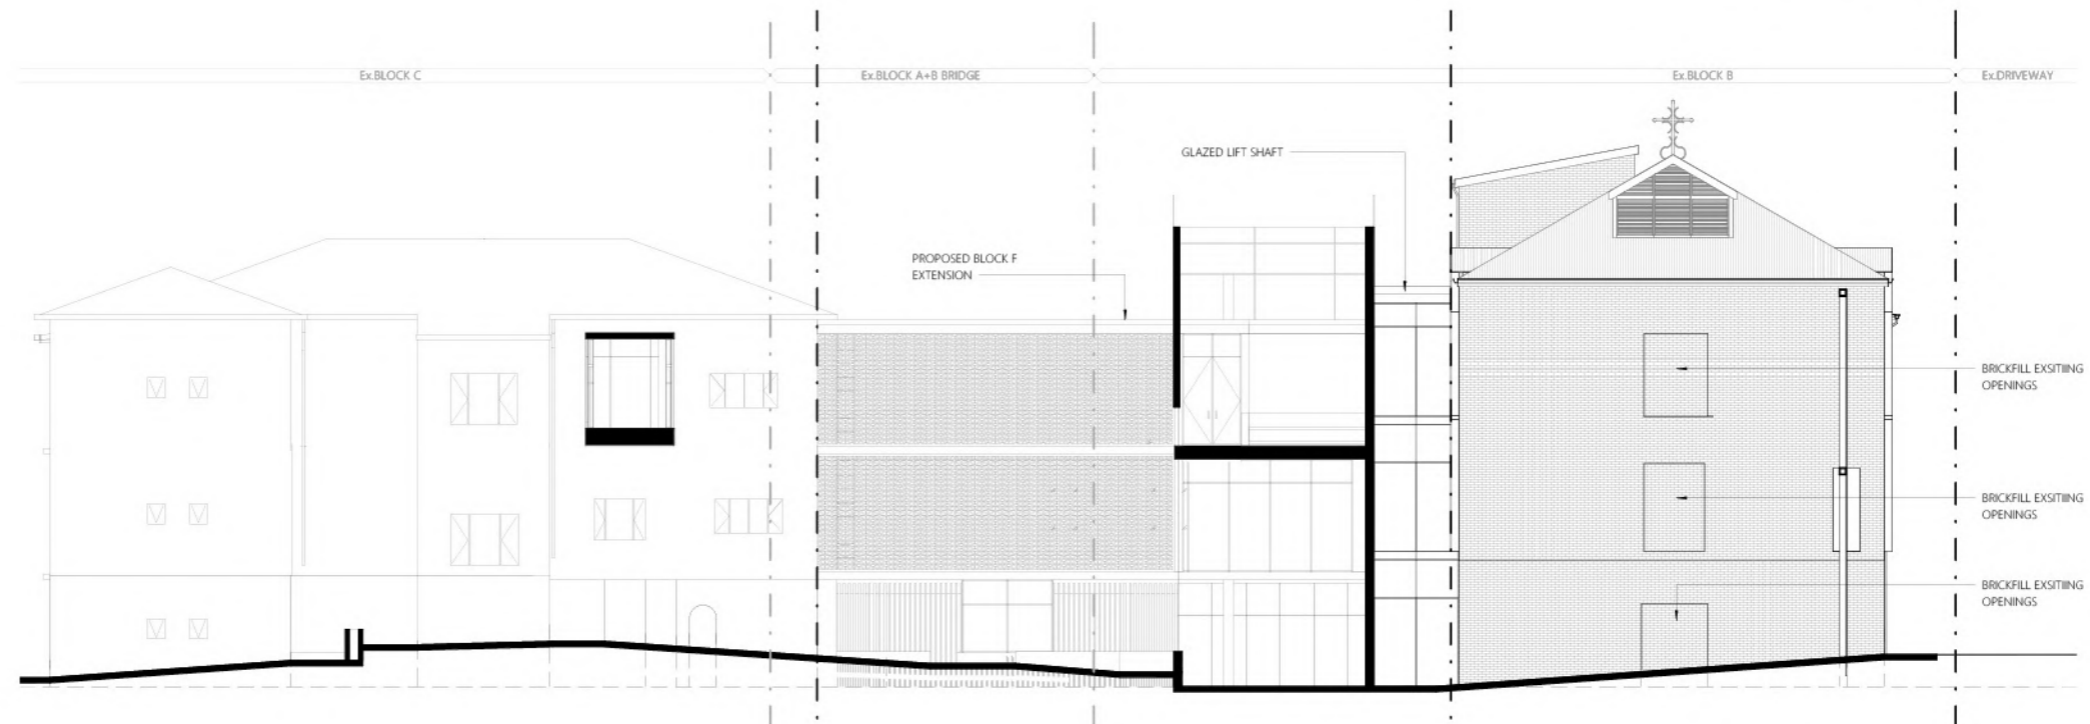

NORTH WEST ELEVATION



PROPOSED ELEVATIONS SW + NW


C1 / BLOCK A

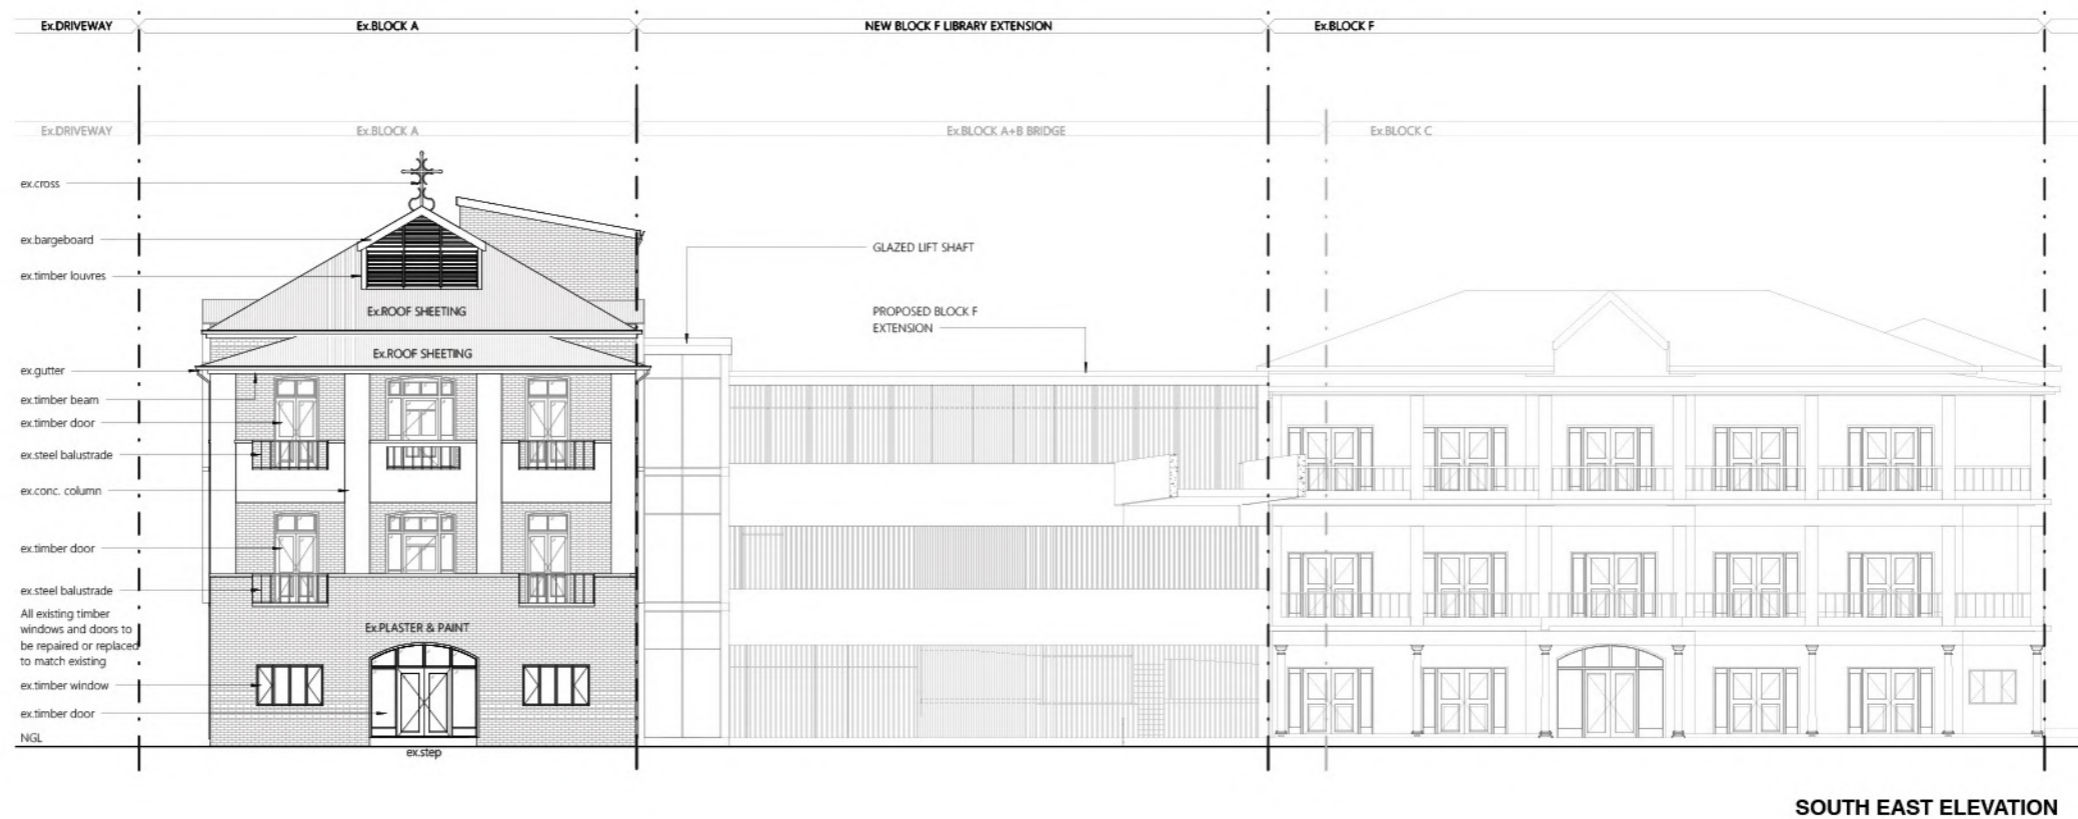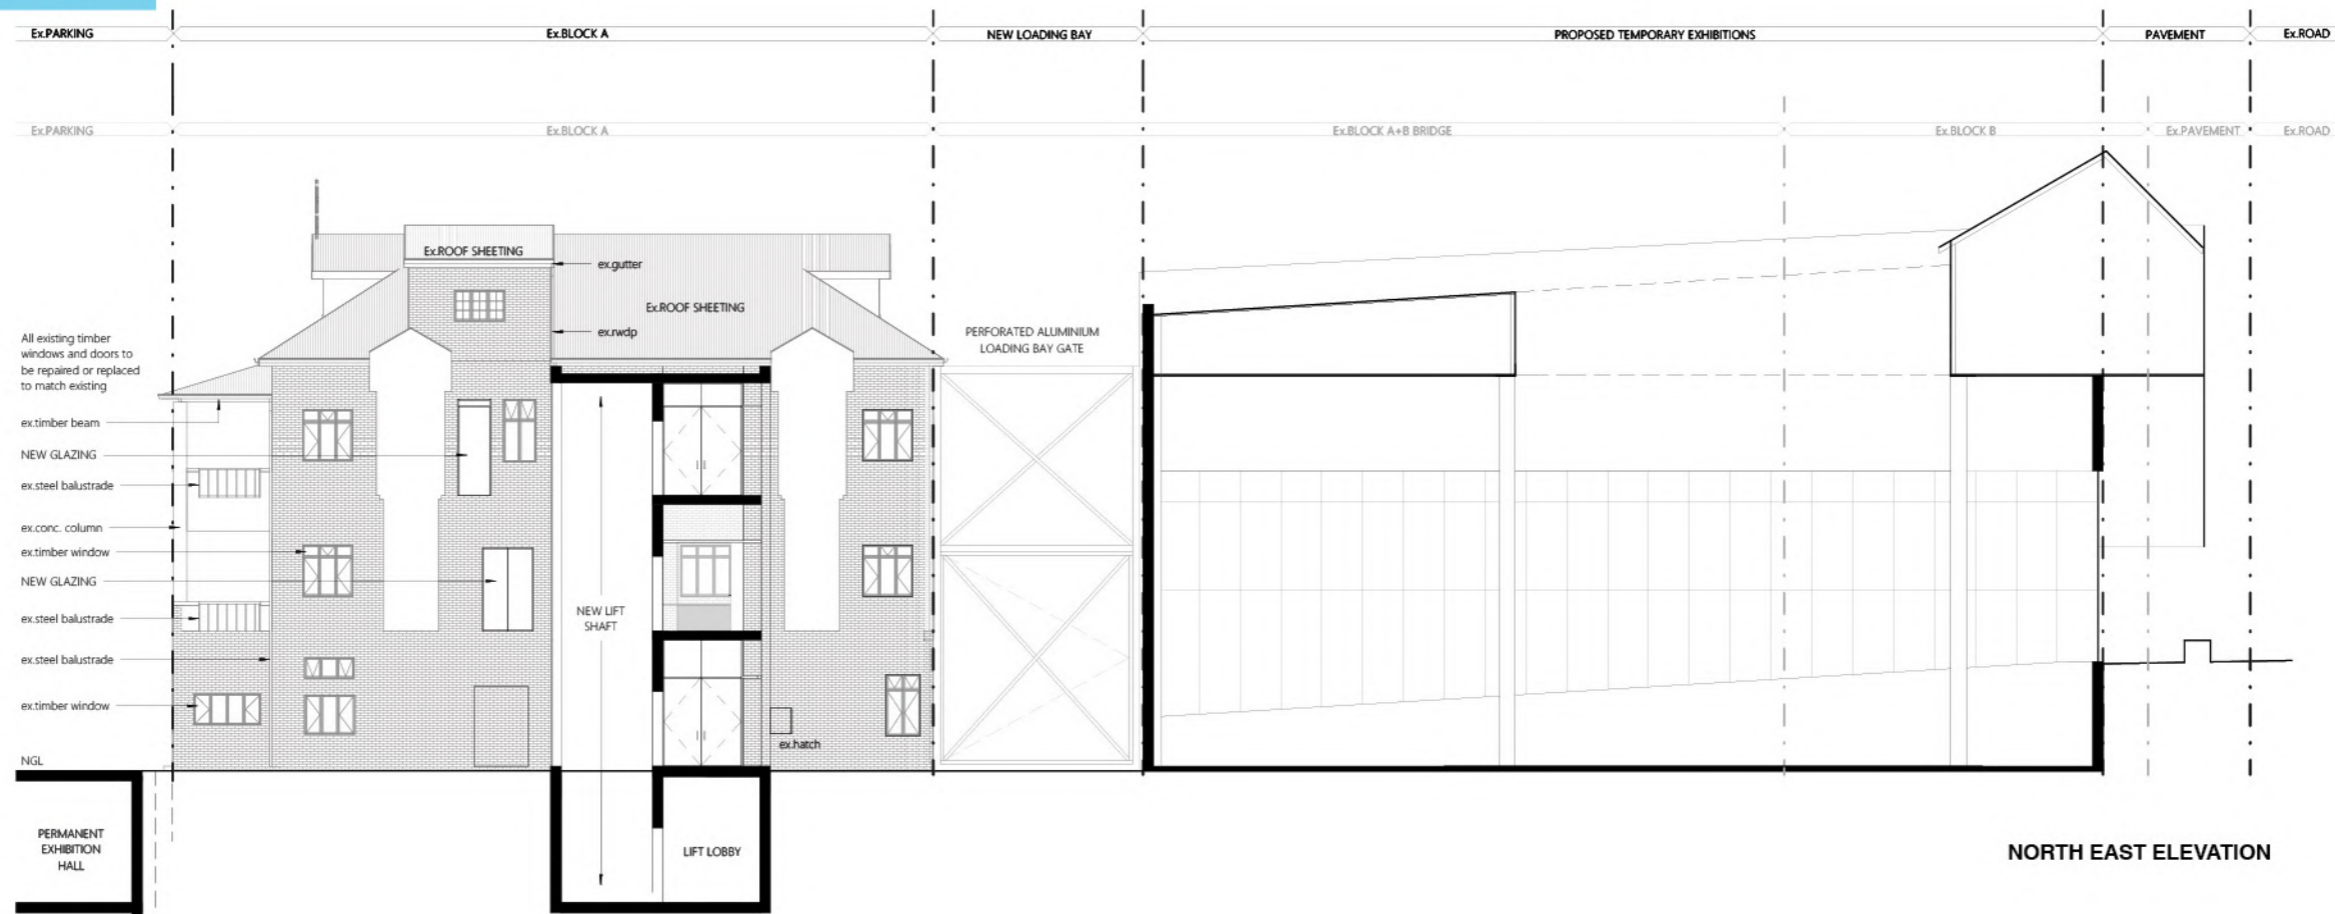


PROPOSED ELEVATIONS NE + SE

C1 / BLOCK A

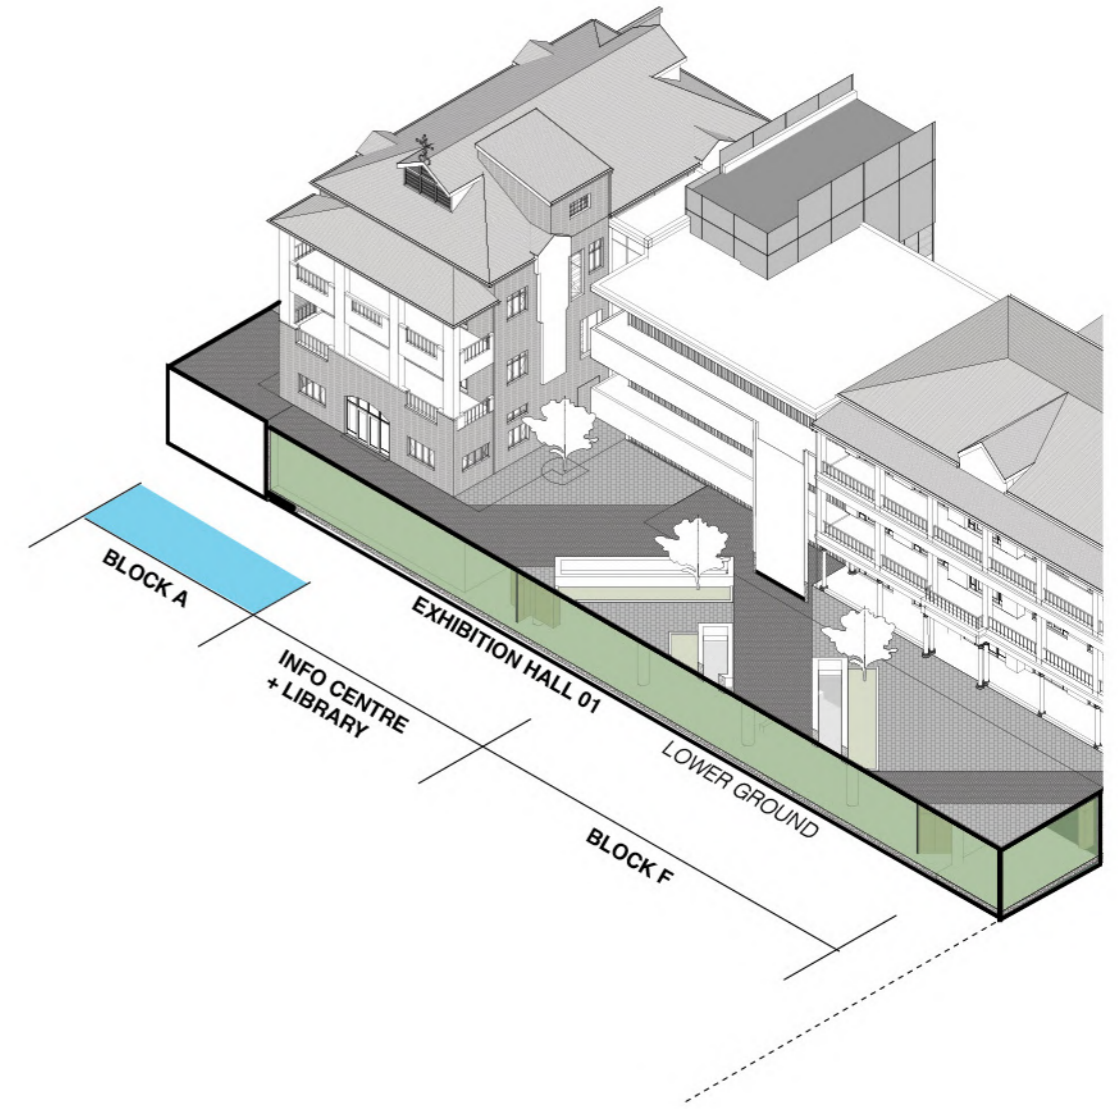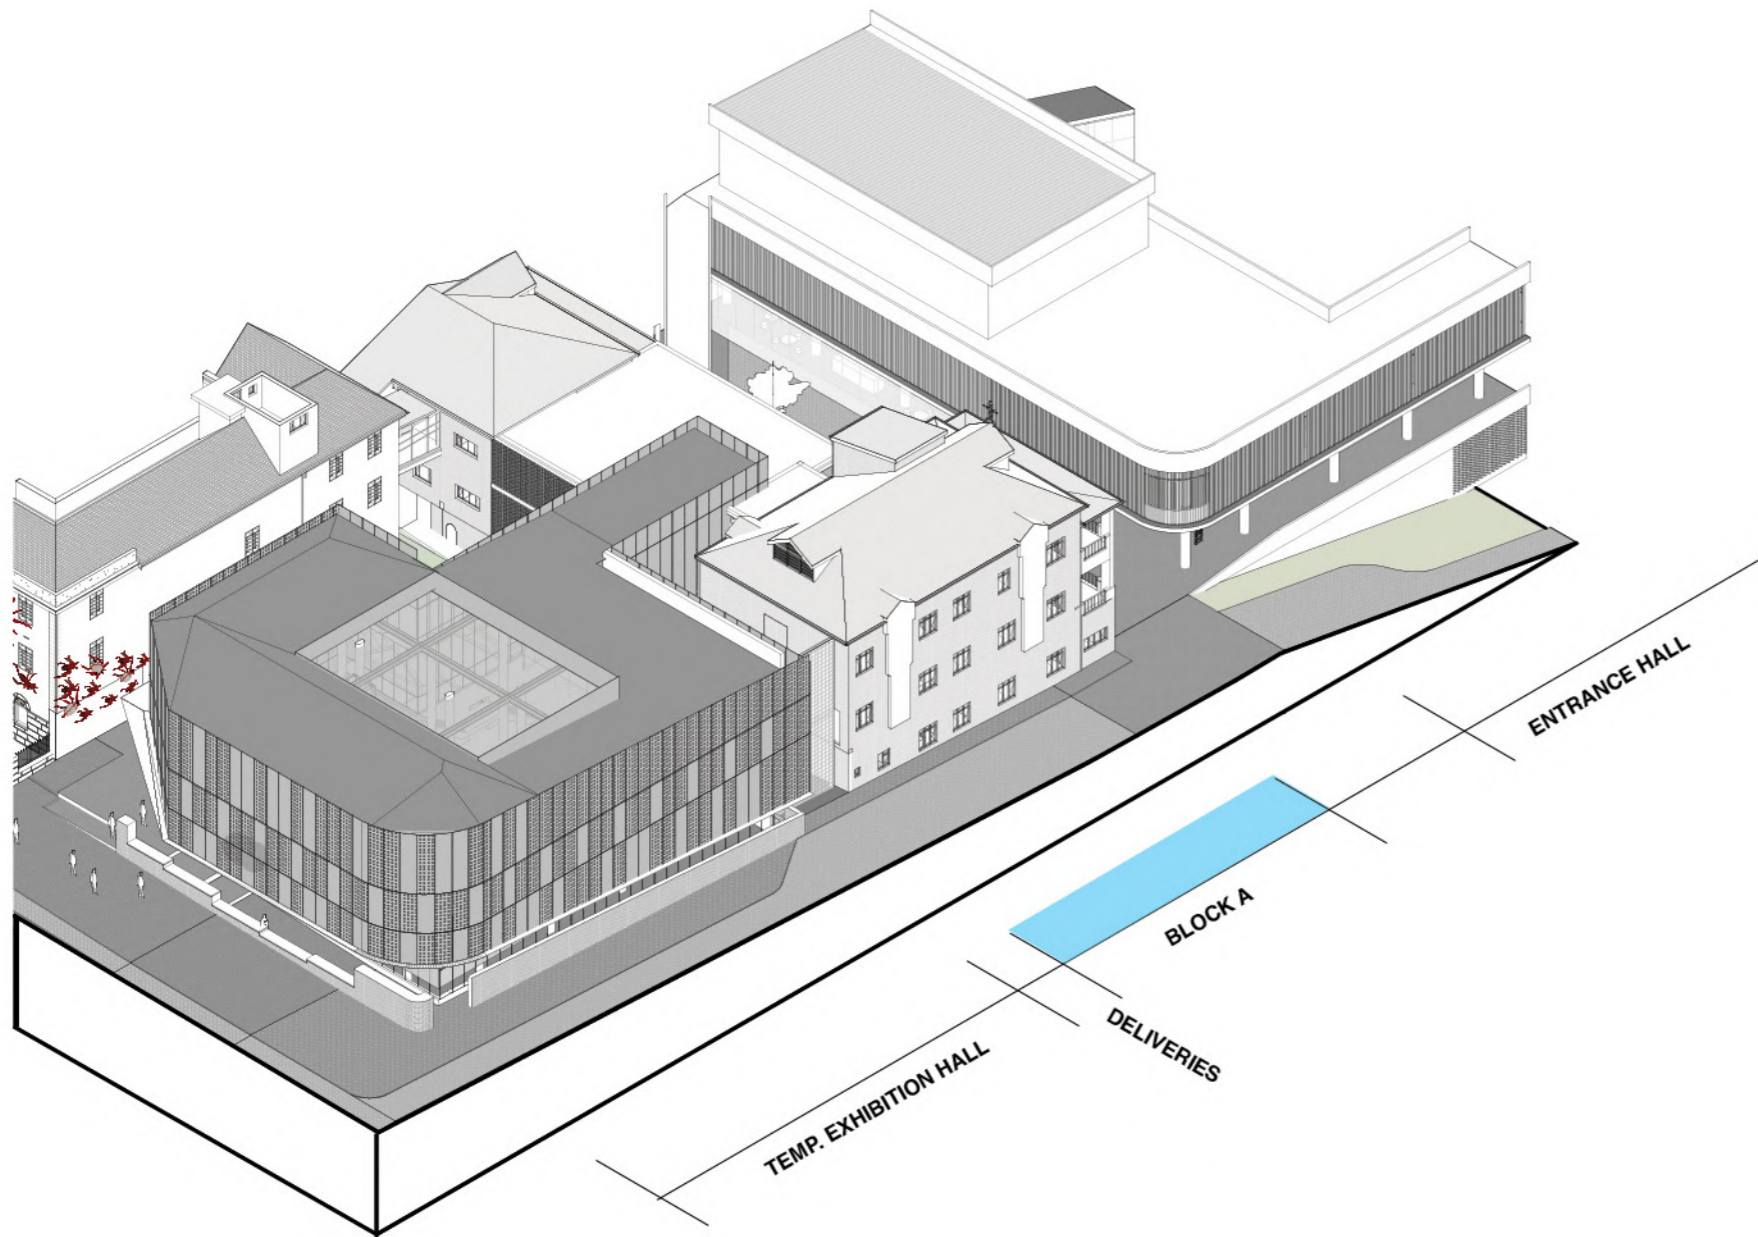

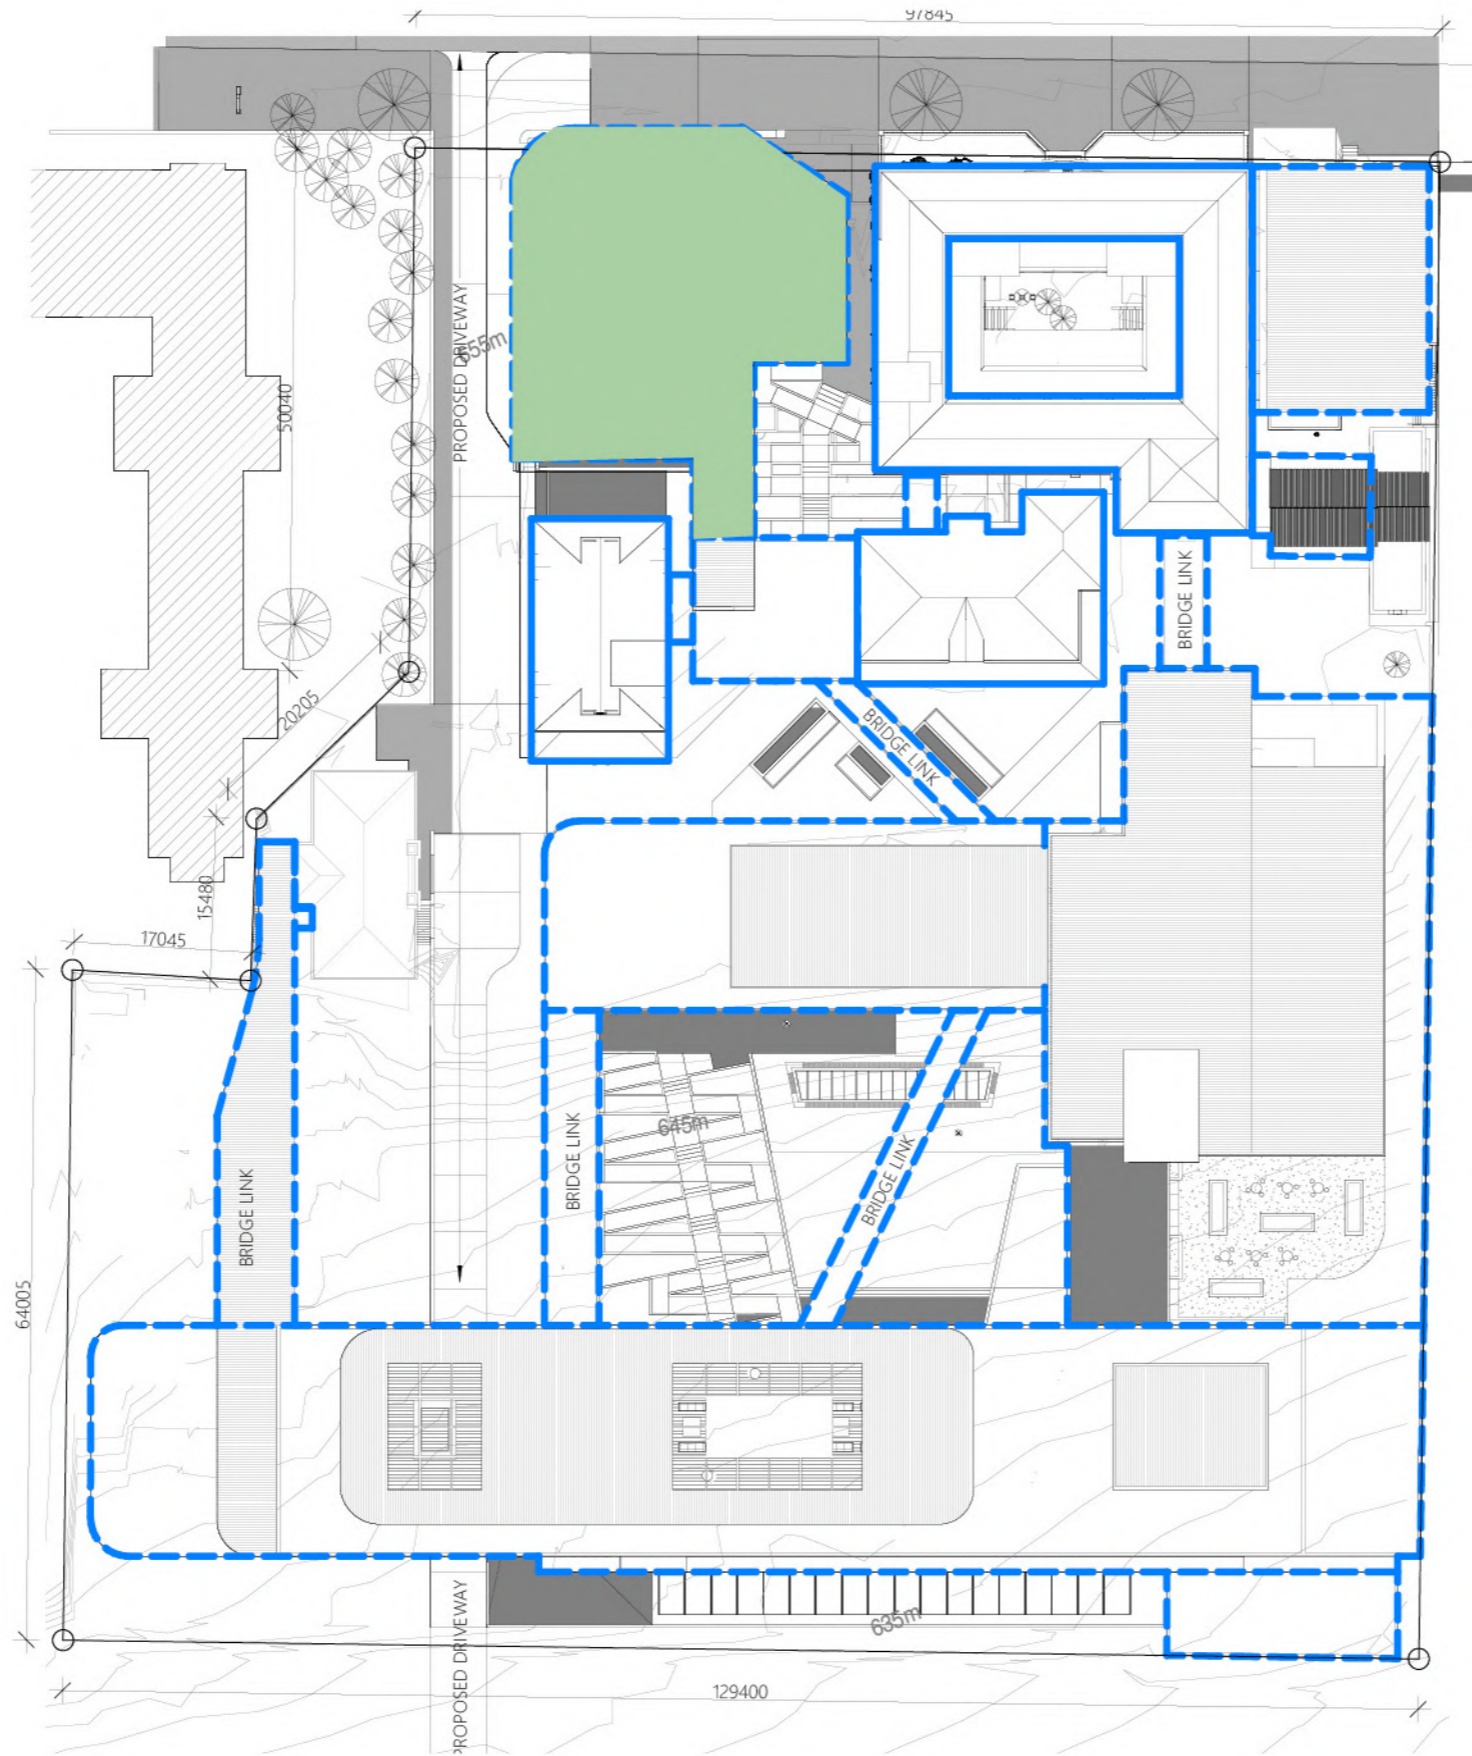


C2 / TEMP. EXHIBITIONS

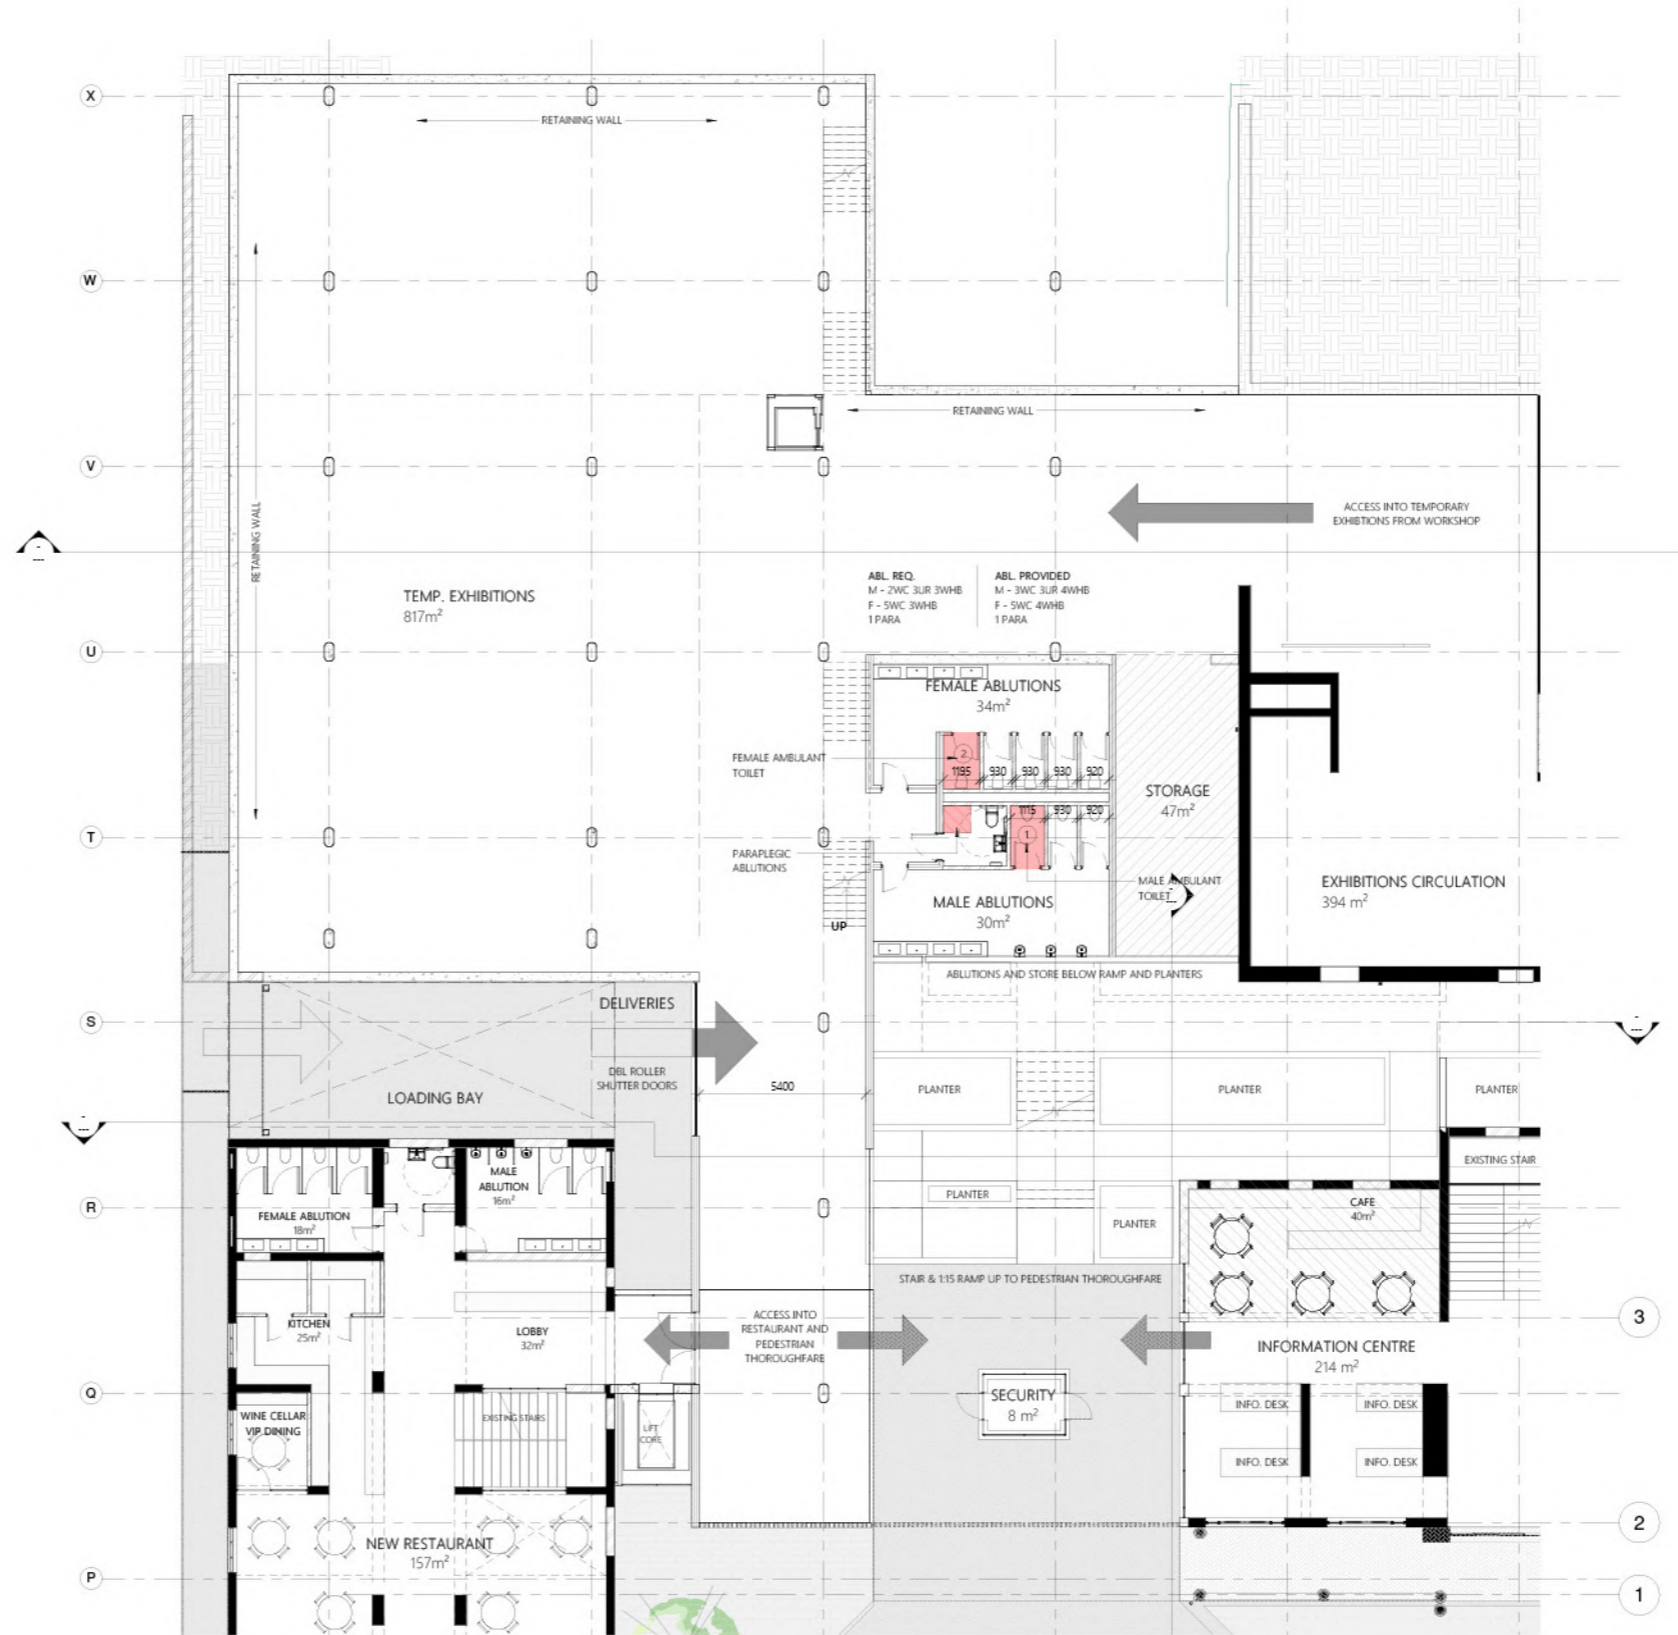

PROPOSED PLANS


GROUND (LINK TO INFO. CENTRE + BLOCK C BASEMENT)

C2 / TEMP. EXHIBITIONS

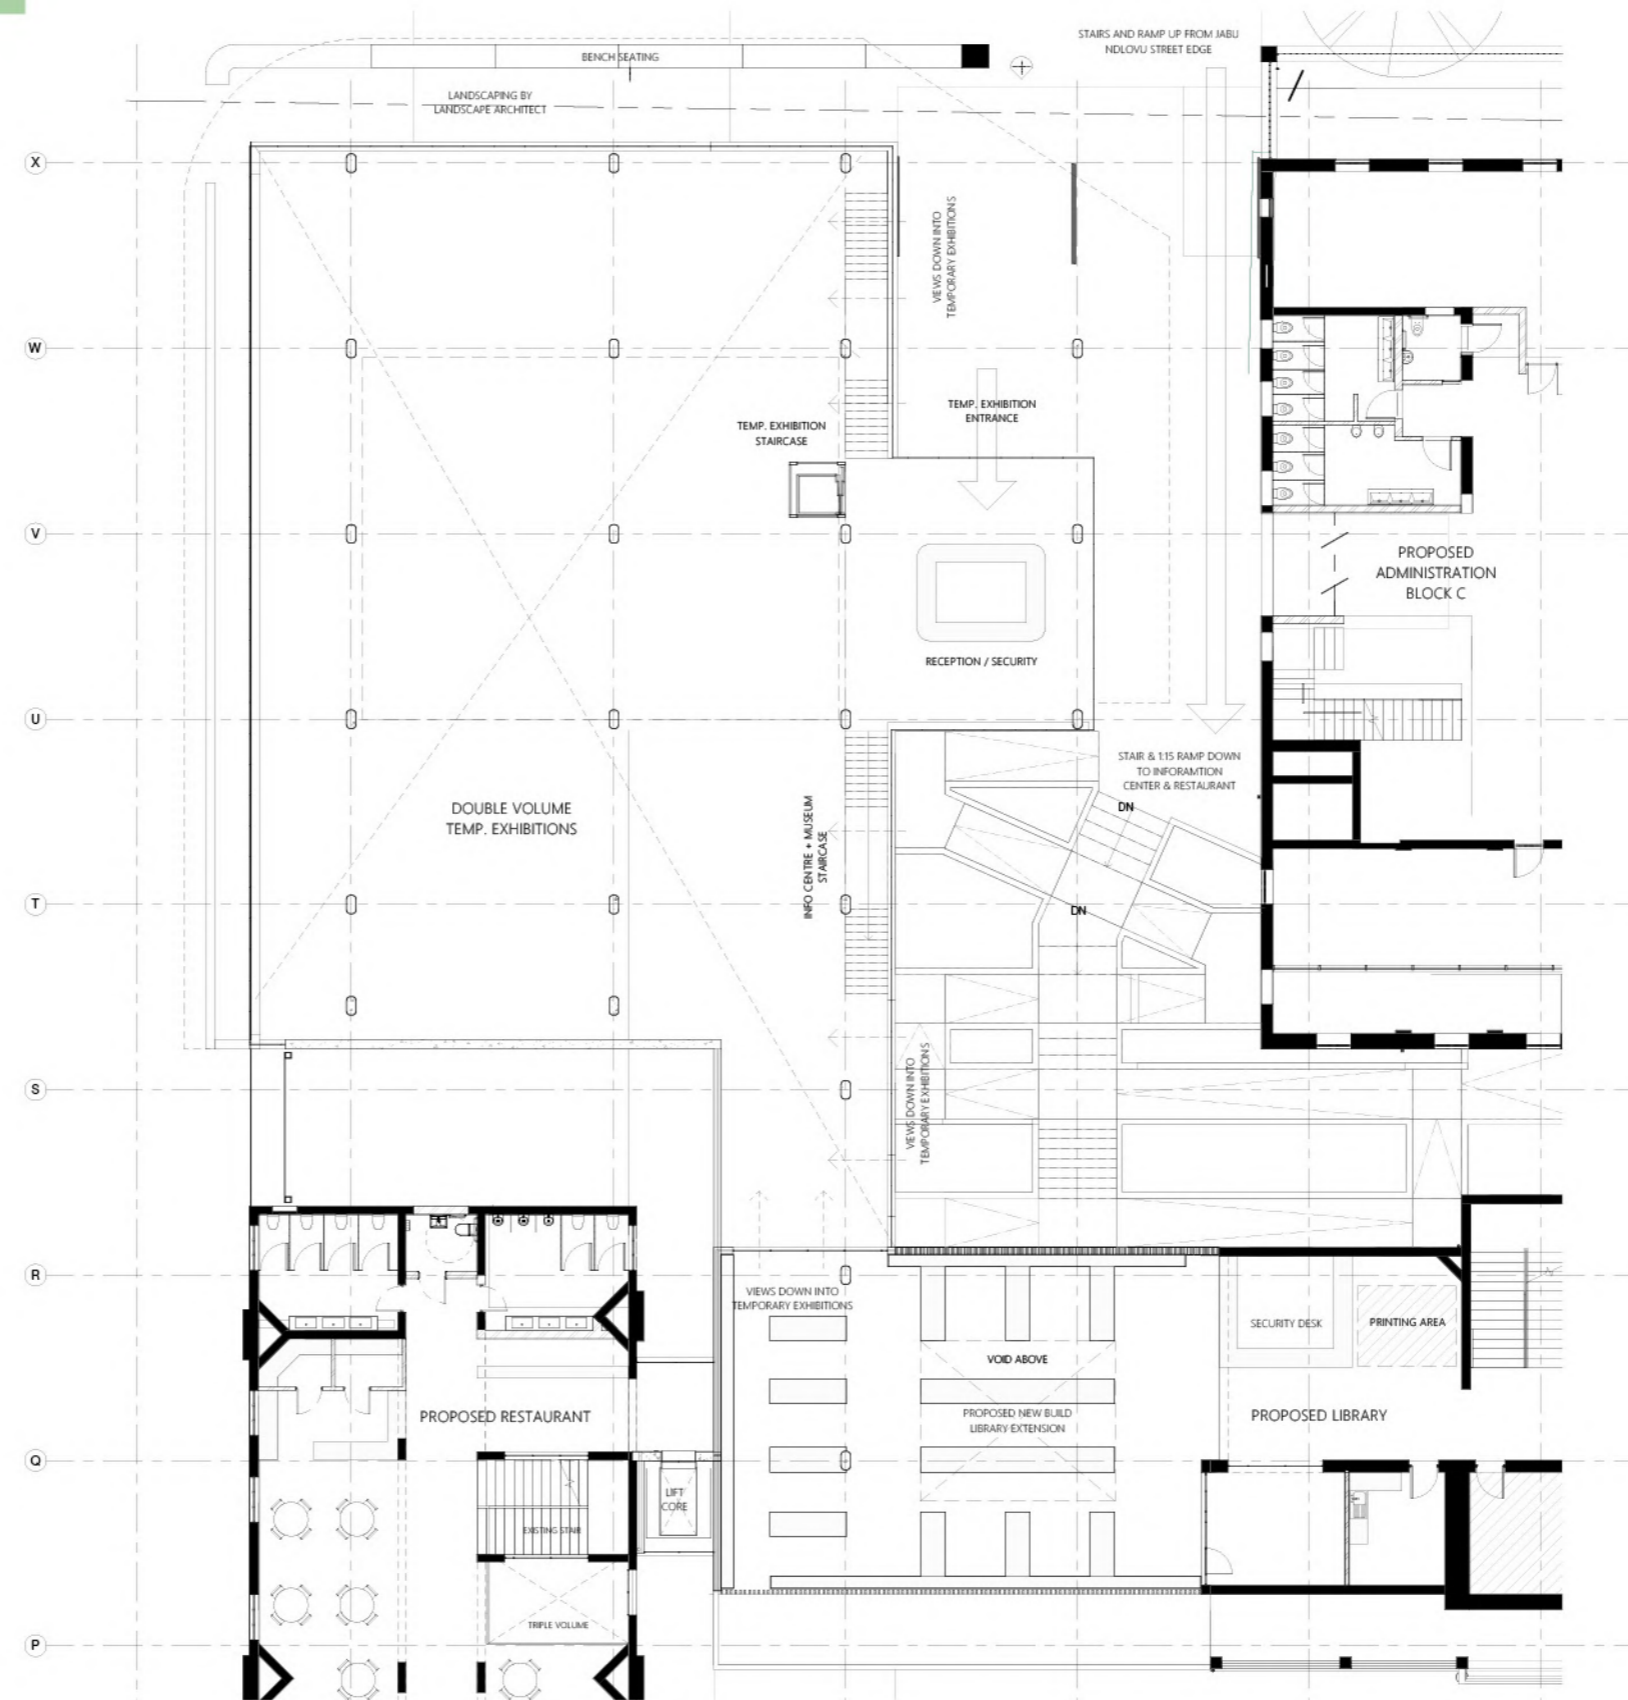


PROPOSED PLANS
FIRST (PEDESTRIAN ENTRANCE + BLOCK C GROUND CONNECTION)

C2 / TEMP. EXHIBITIONS

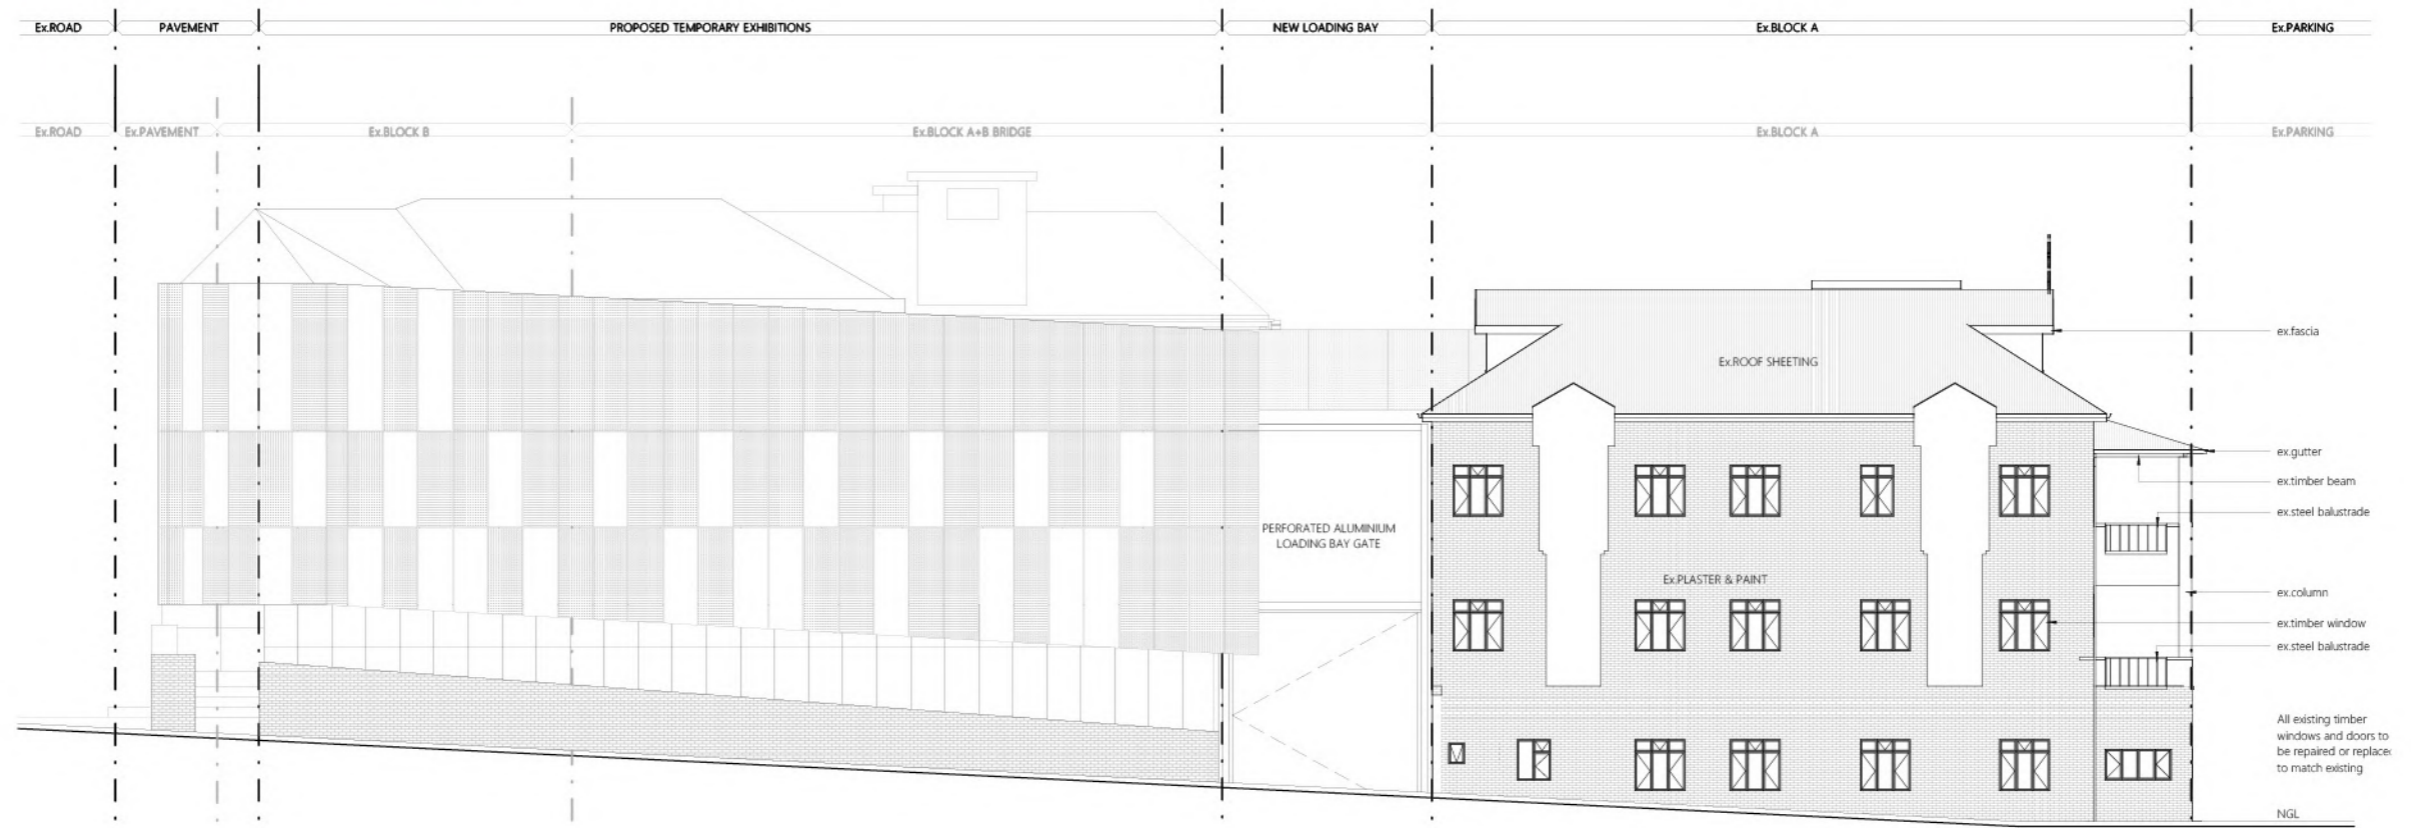



SOUTH WEST ELEVATION

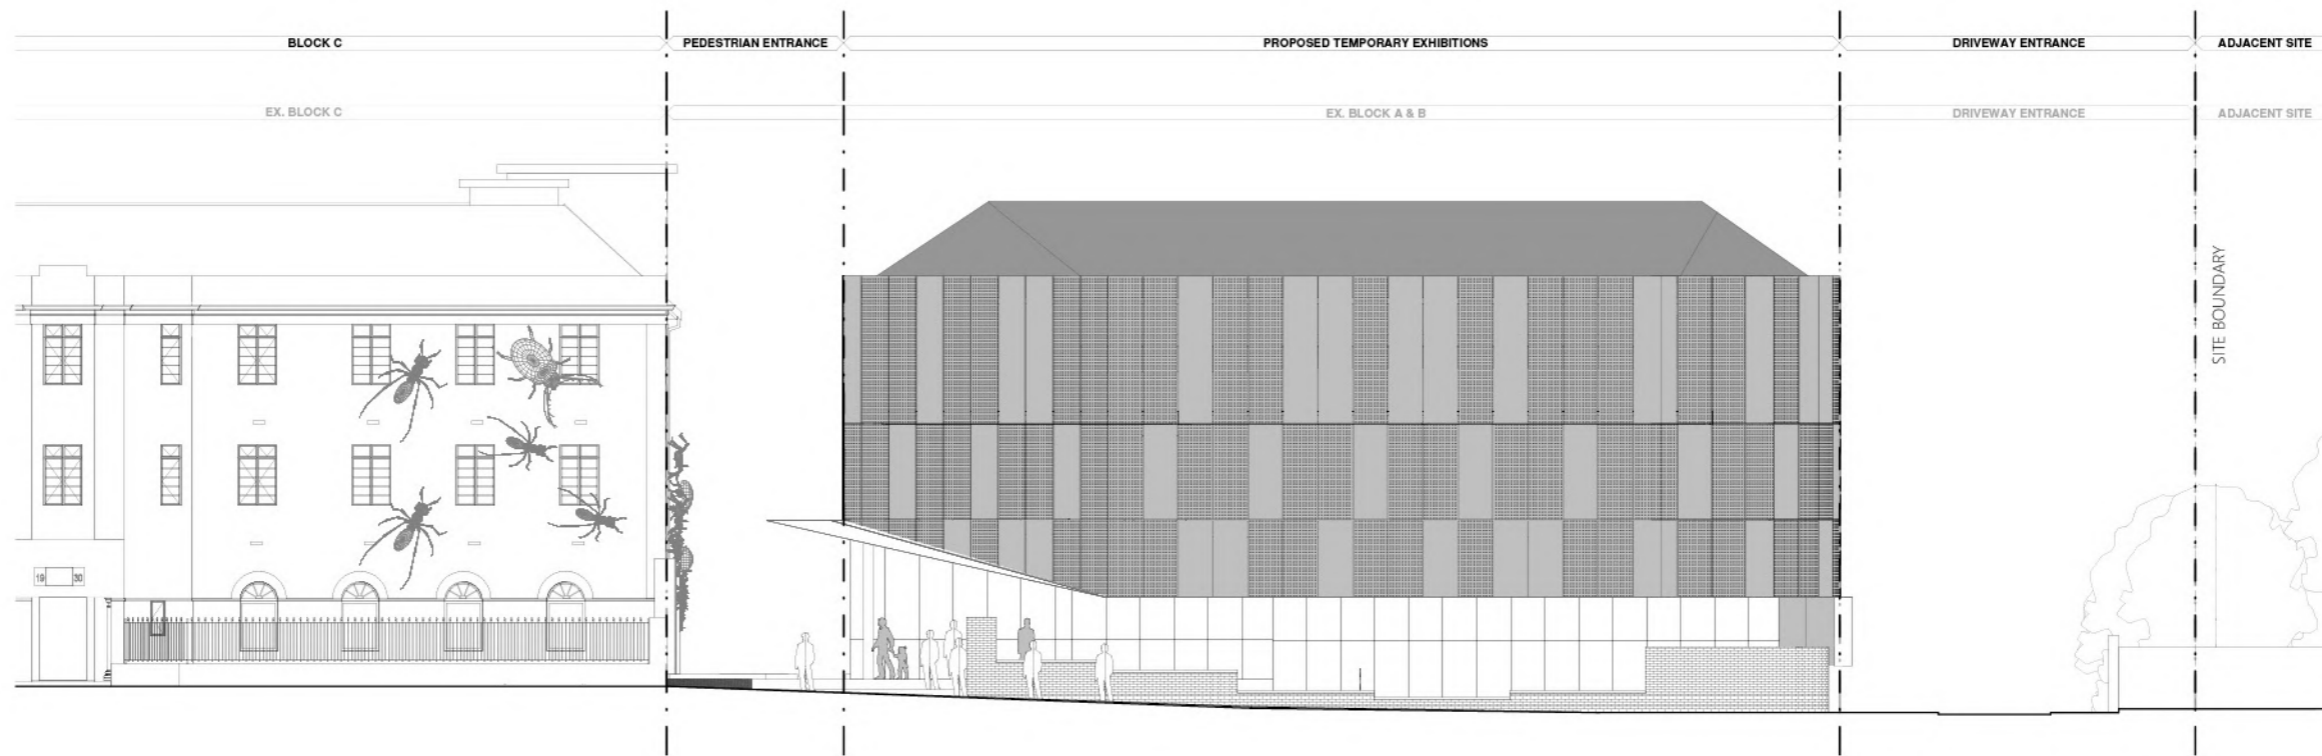


NORTH WEST ELEVATION


PROPOSED ELEVATIONS SW + NW



C2 / TEMP. EXHIBITIONS

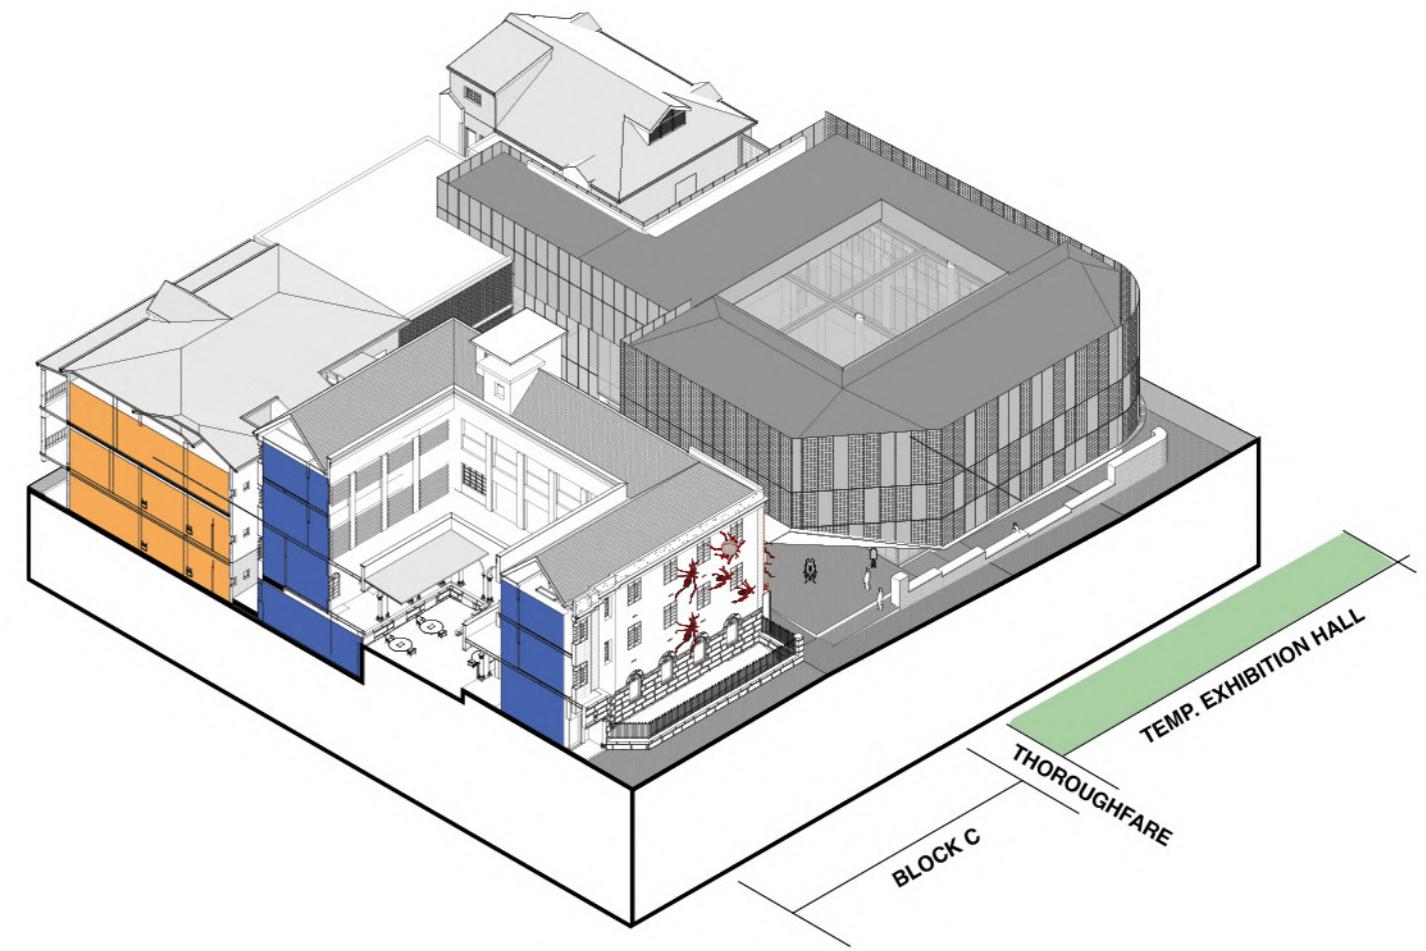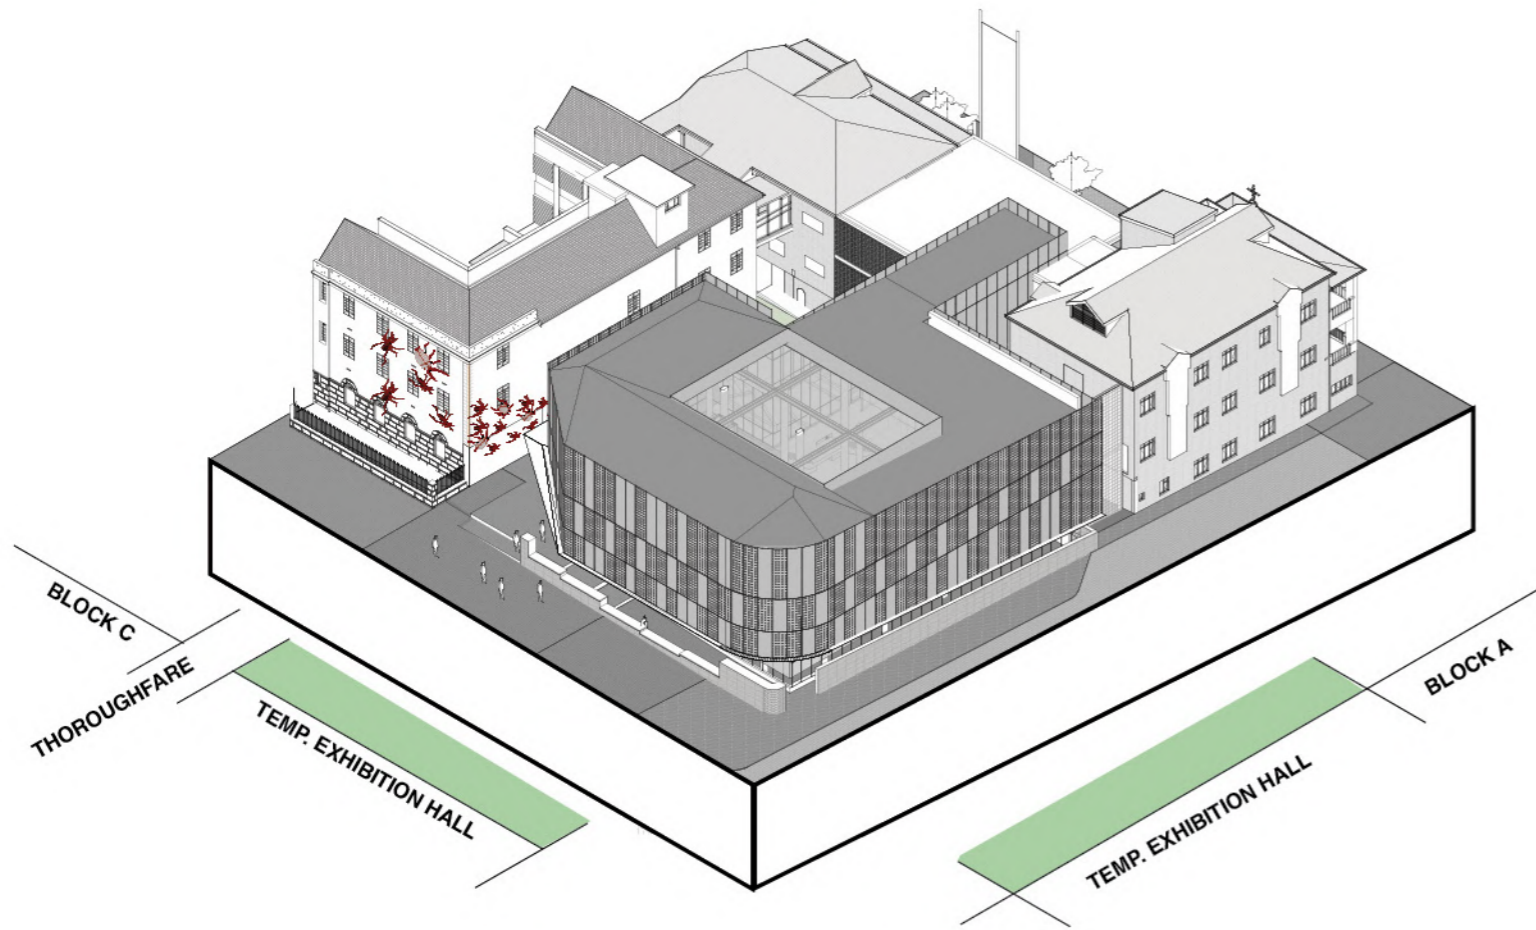


ISOMETRIC DRAWINGS
CORNER DRIVEWAY + JABU NDLOVU ST.

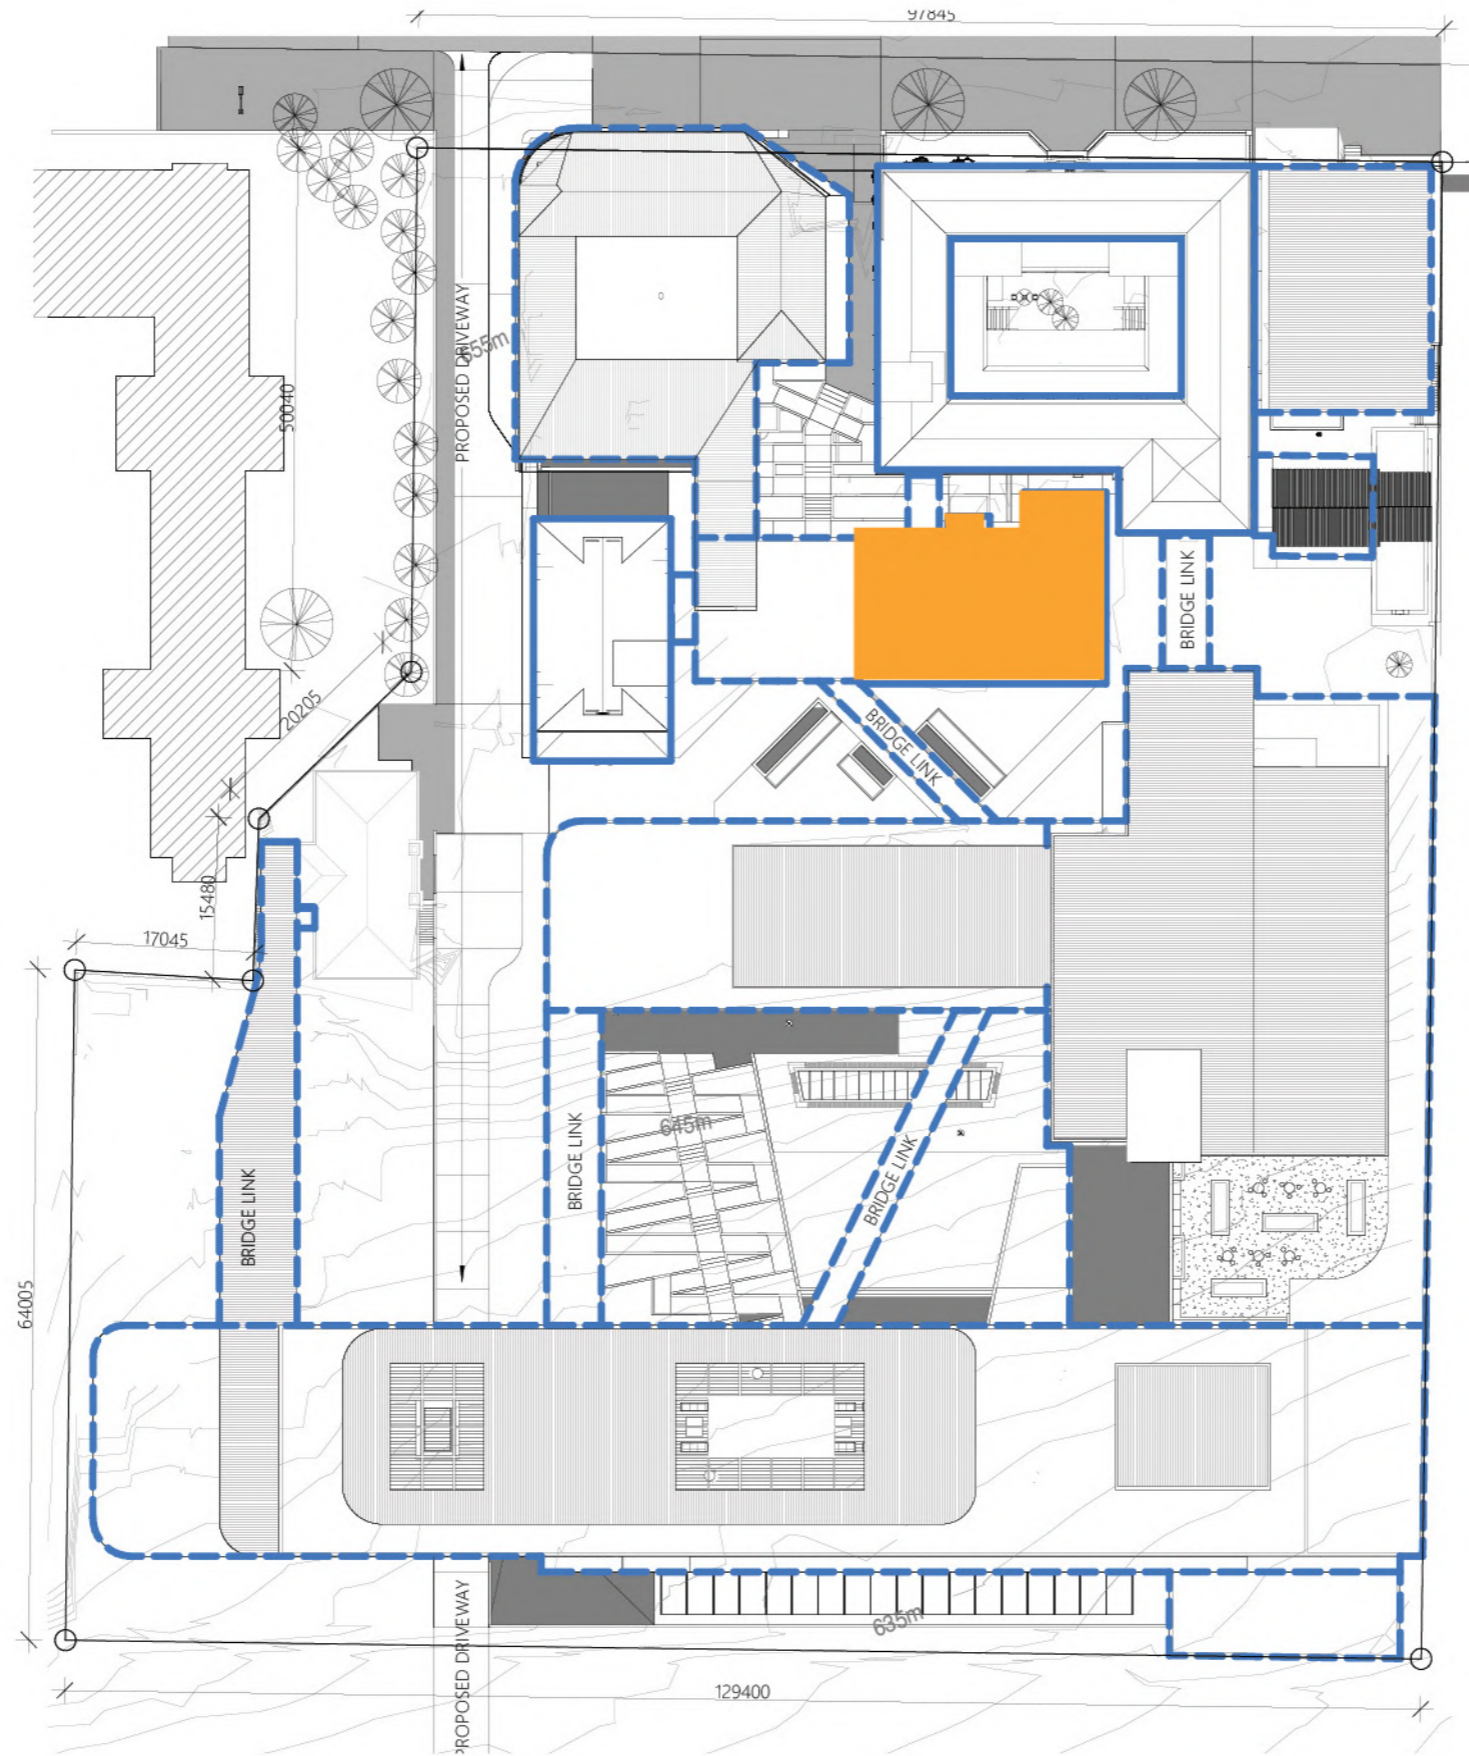


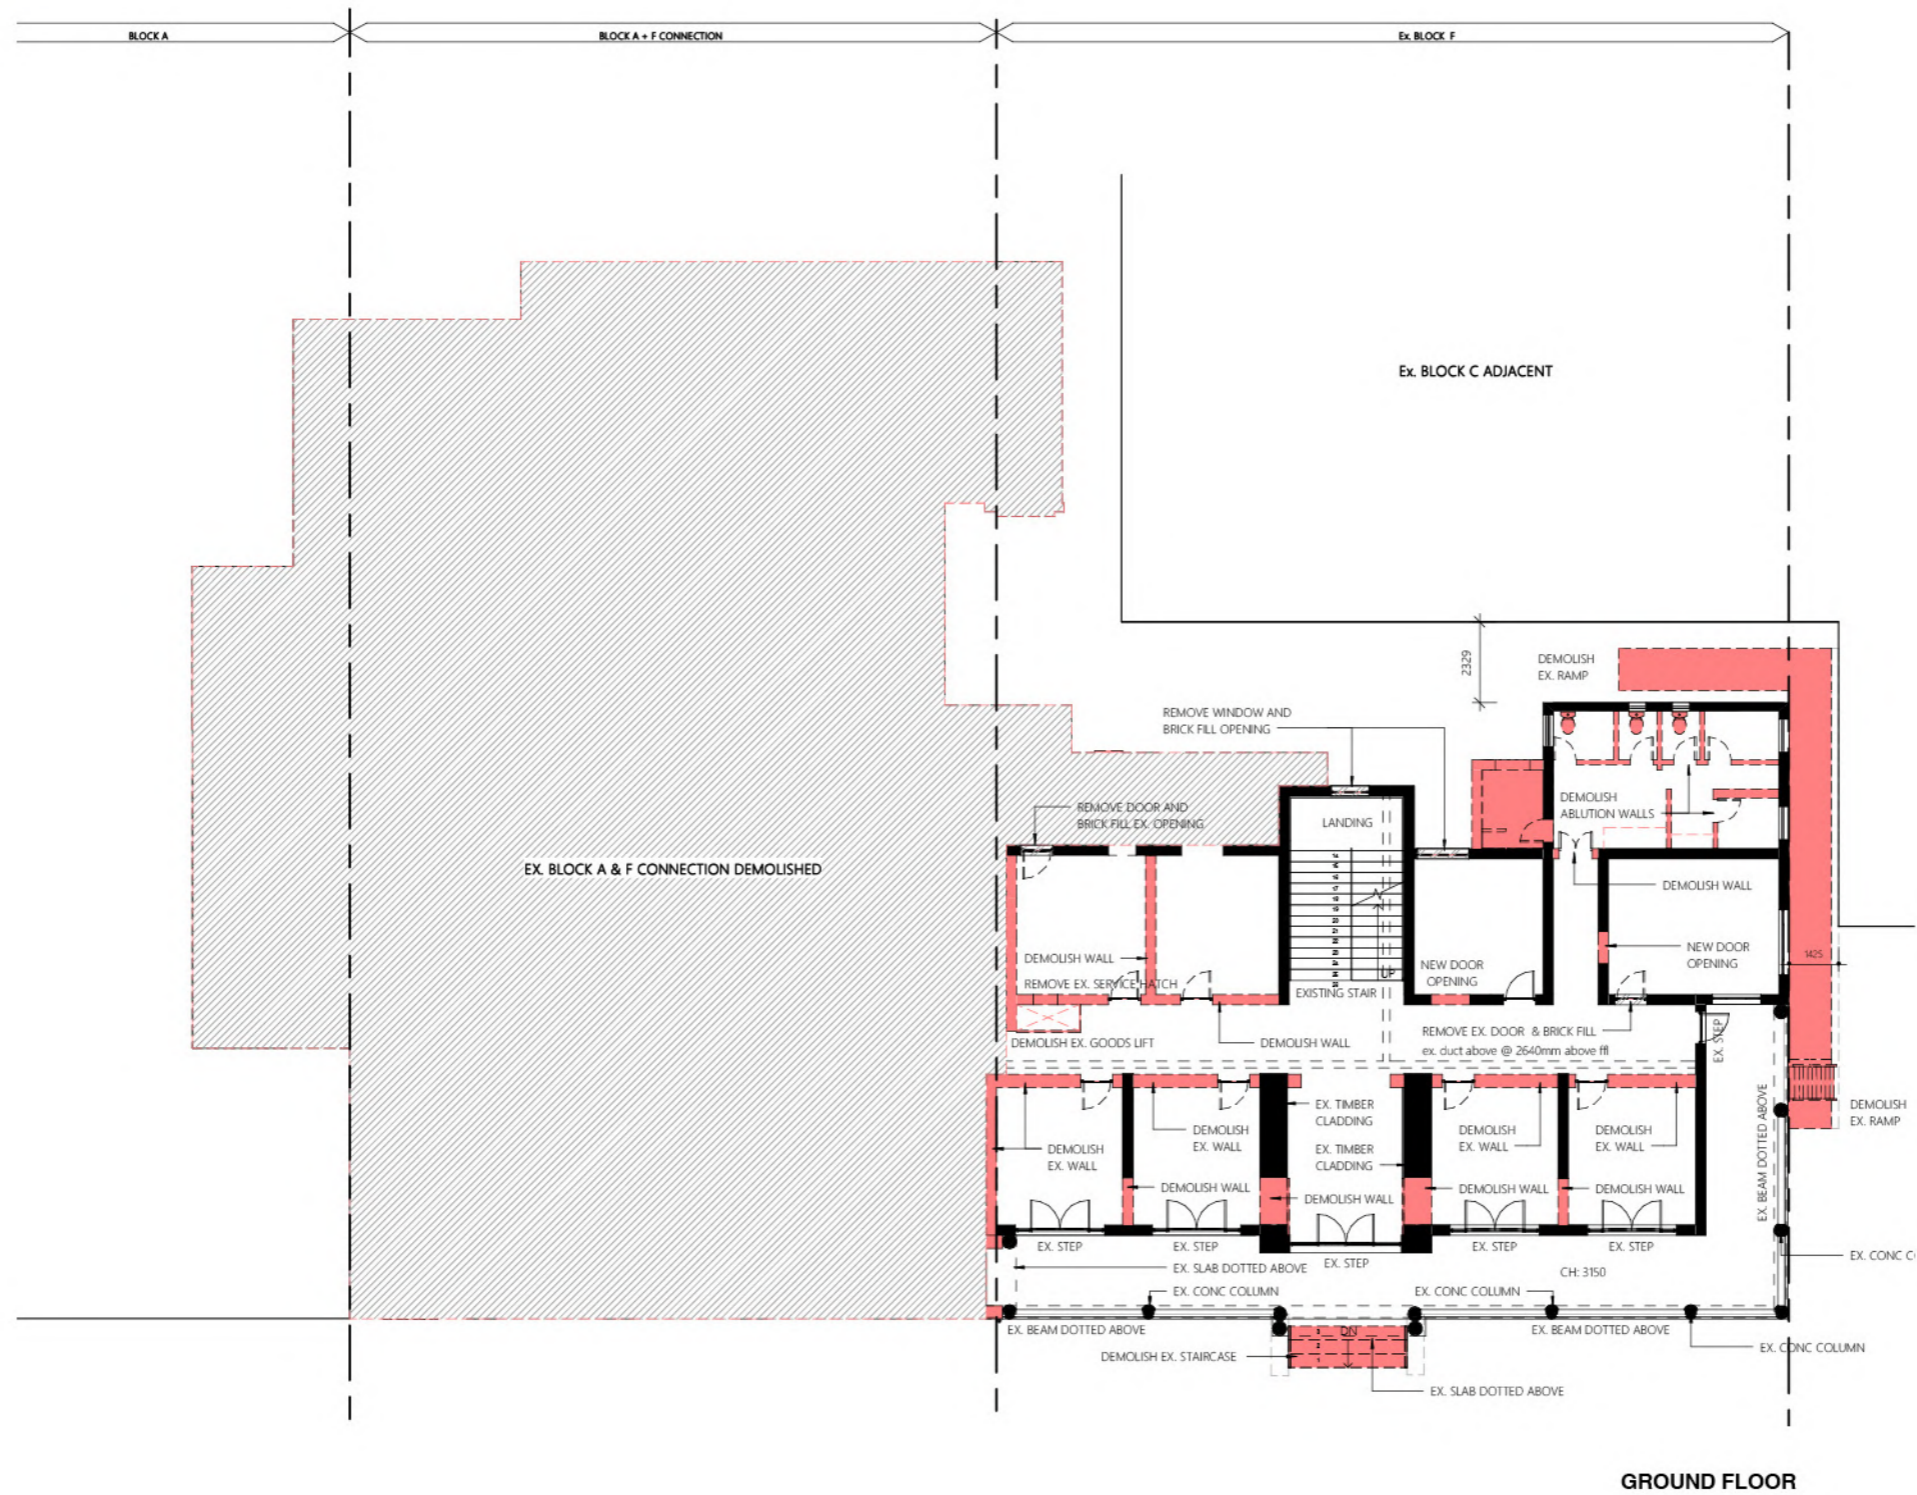

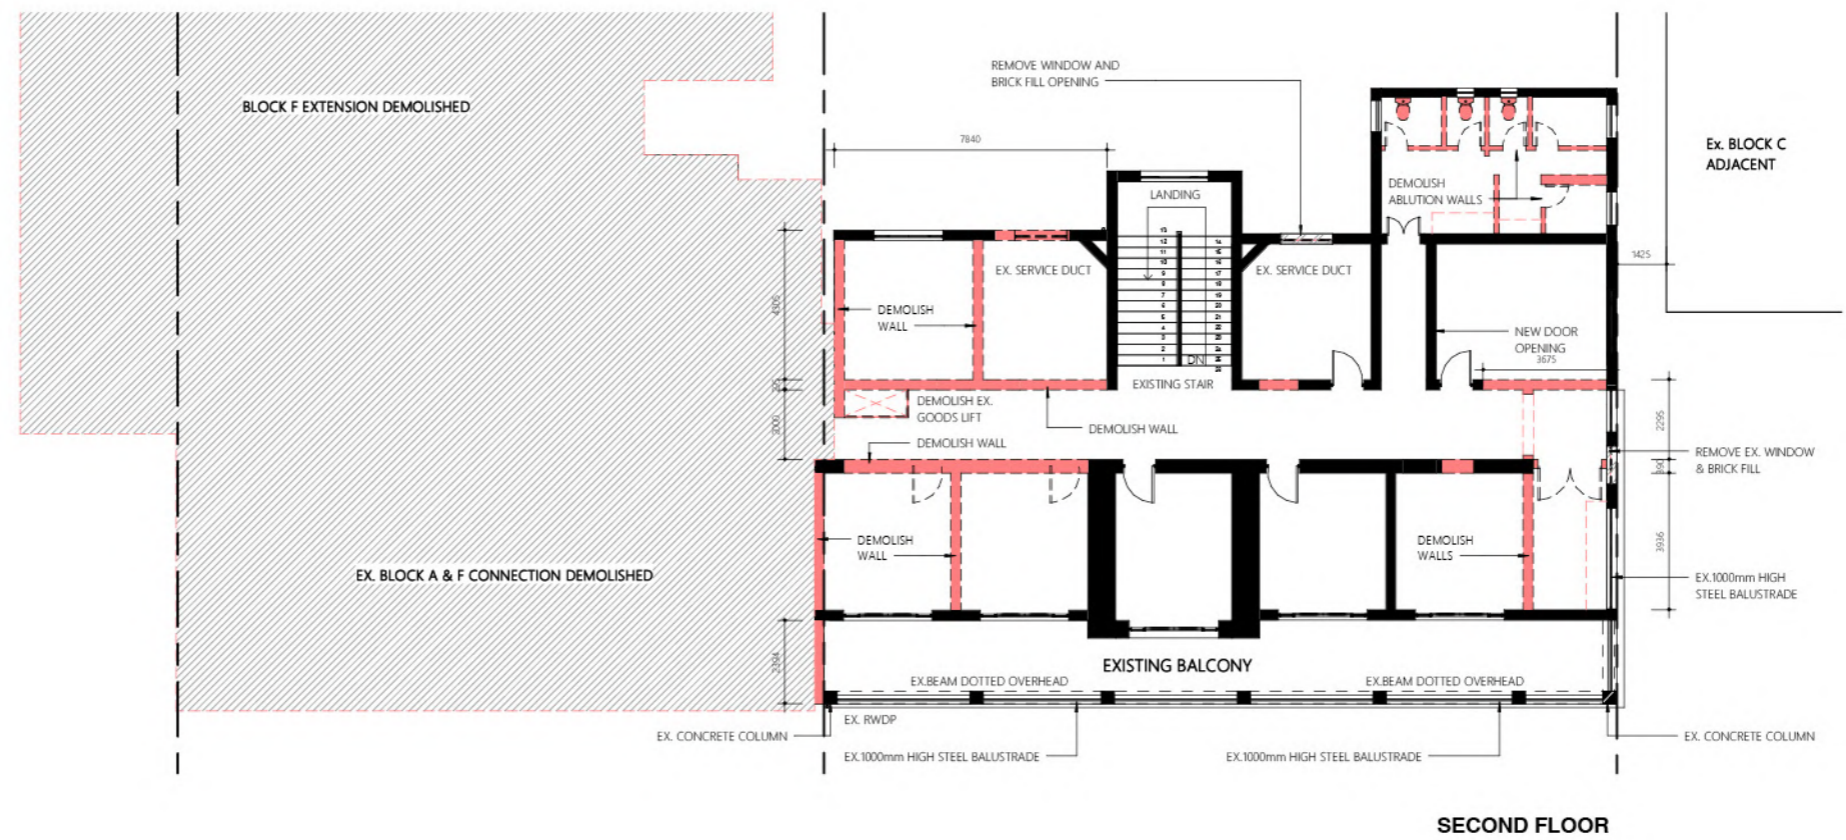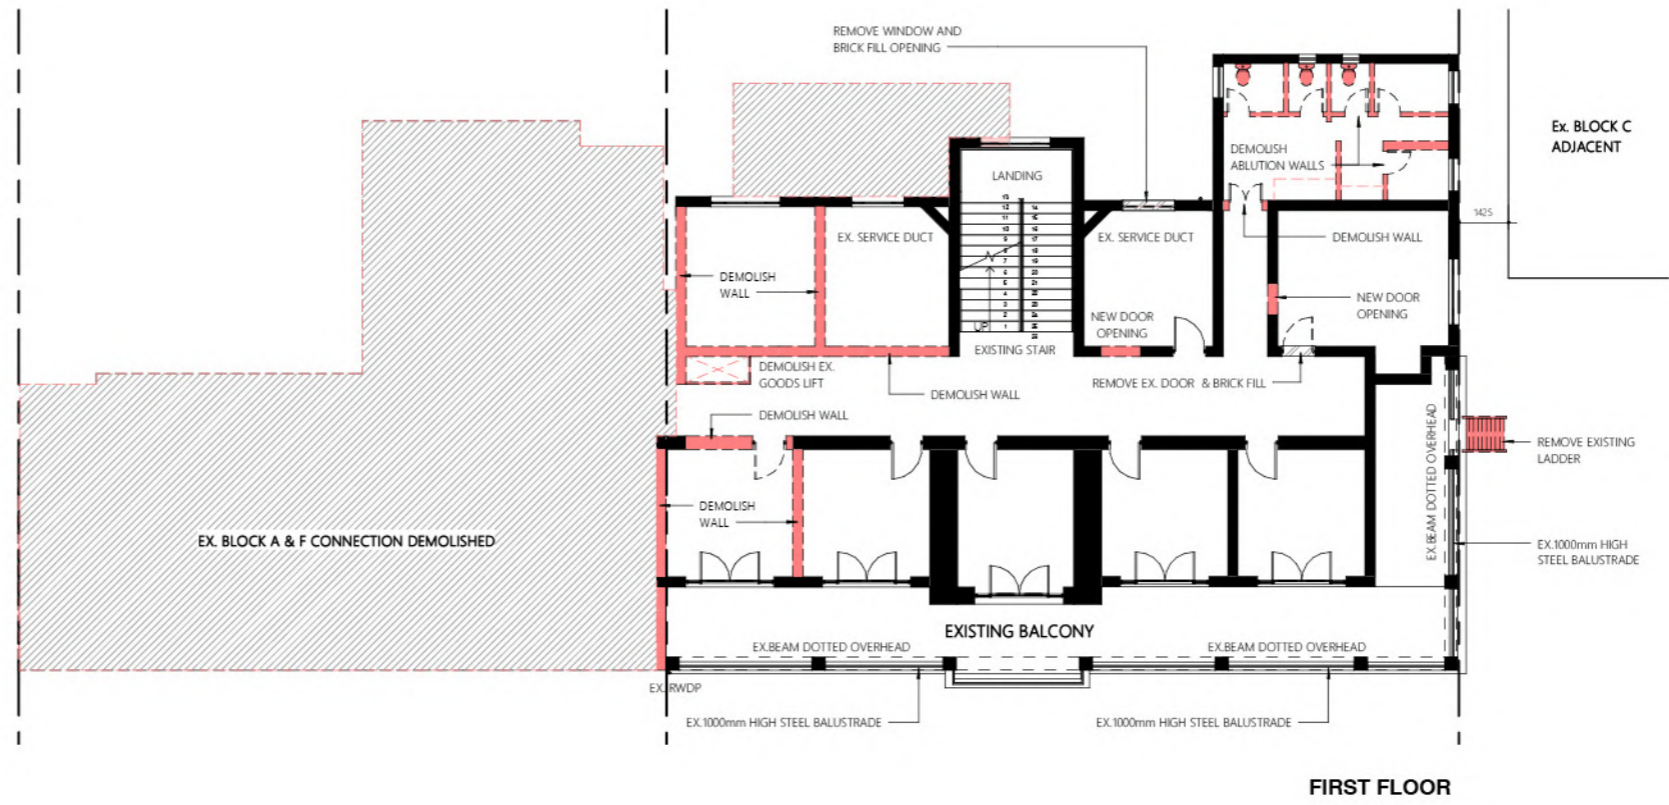


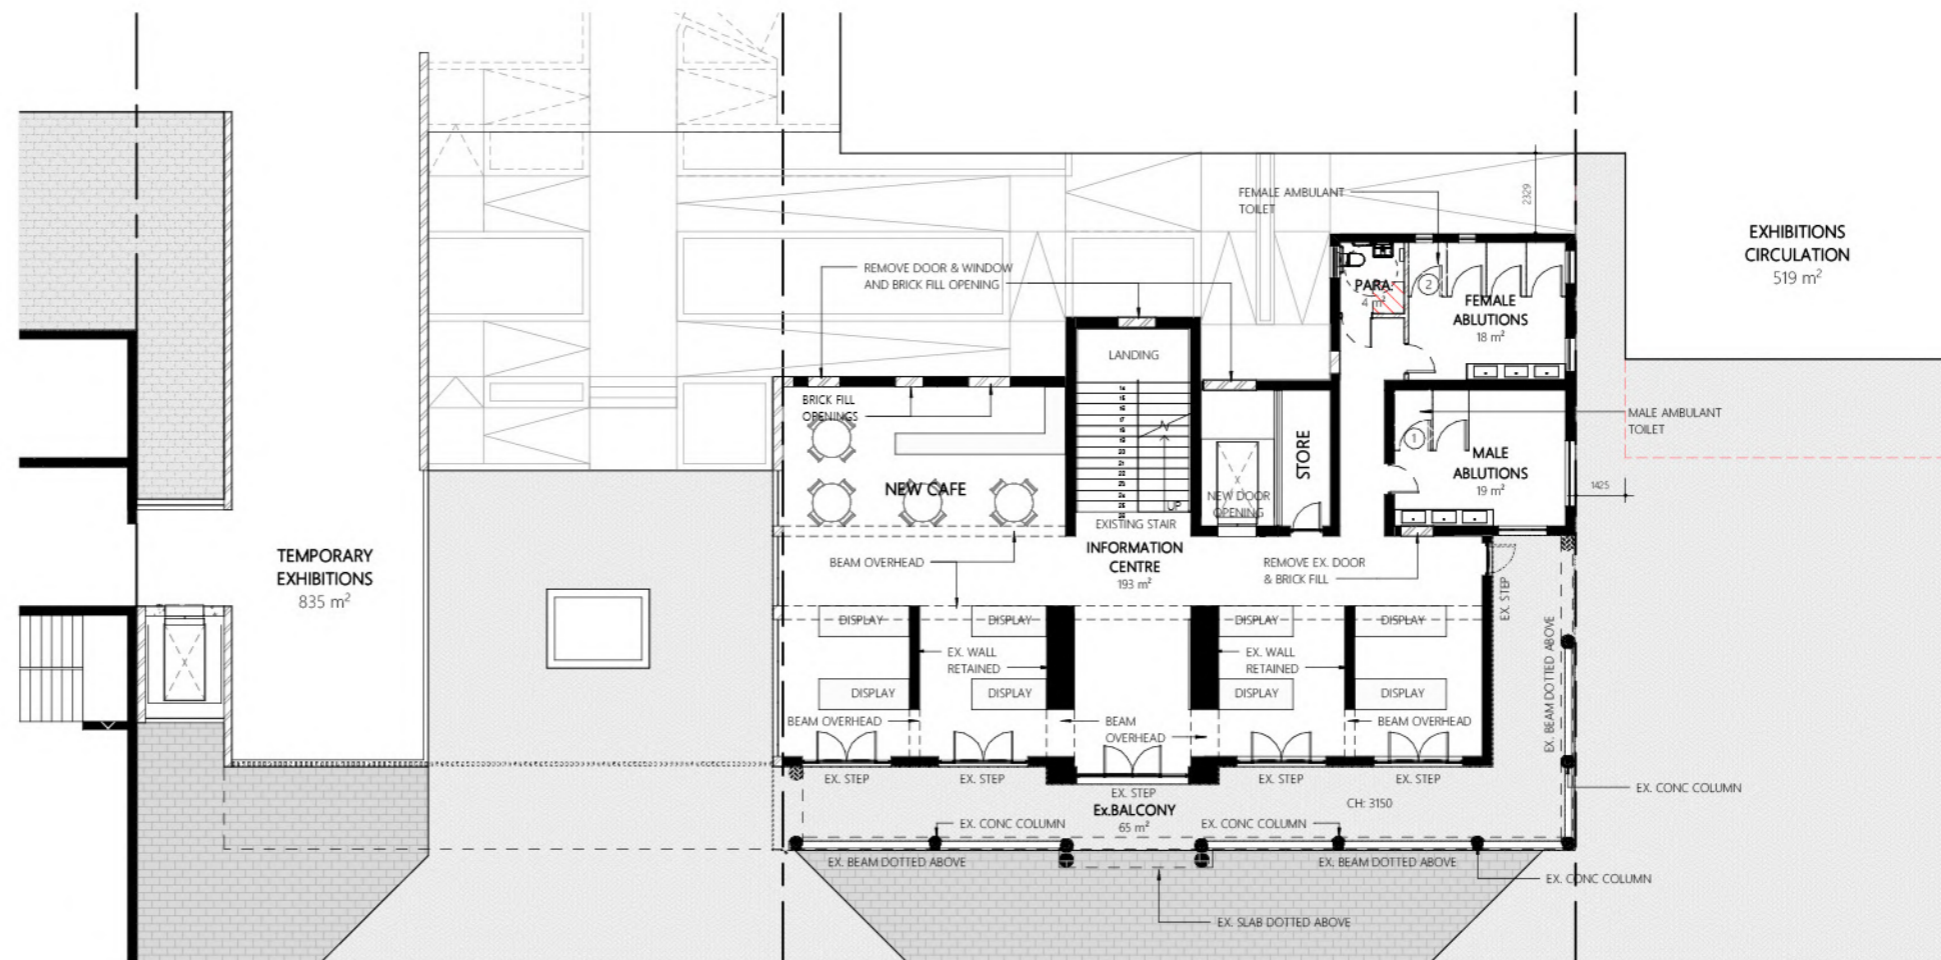

GROUND FLOOR / INFO CENTRE

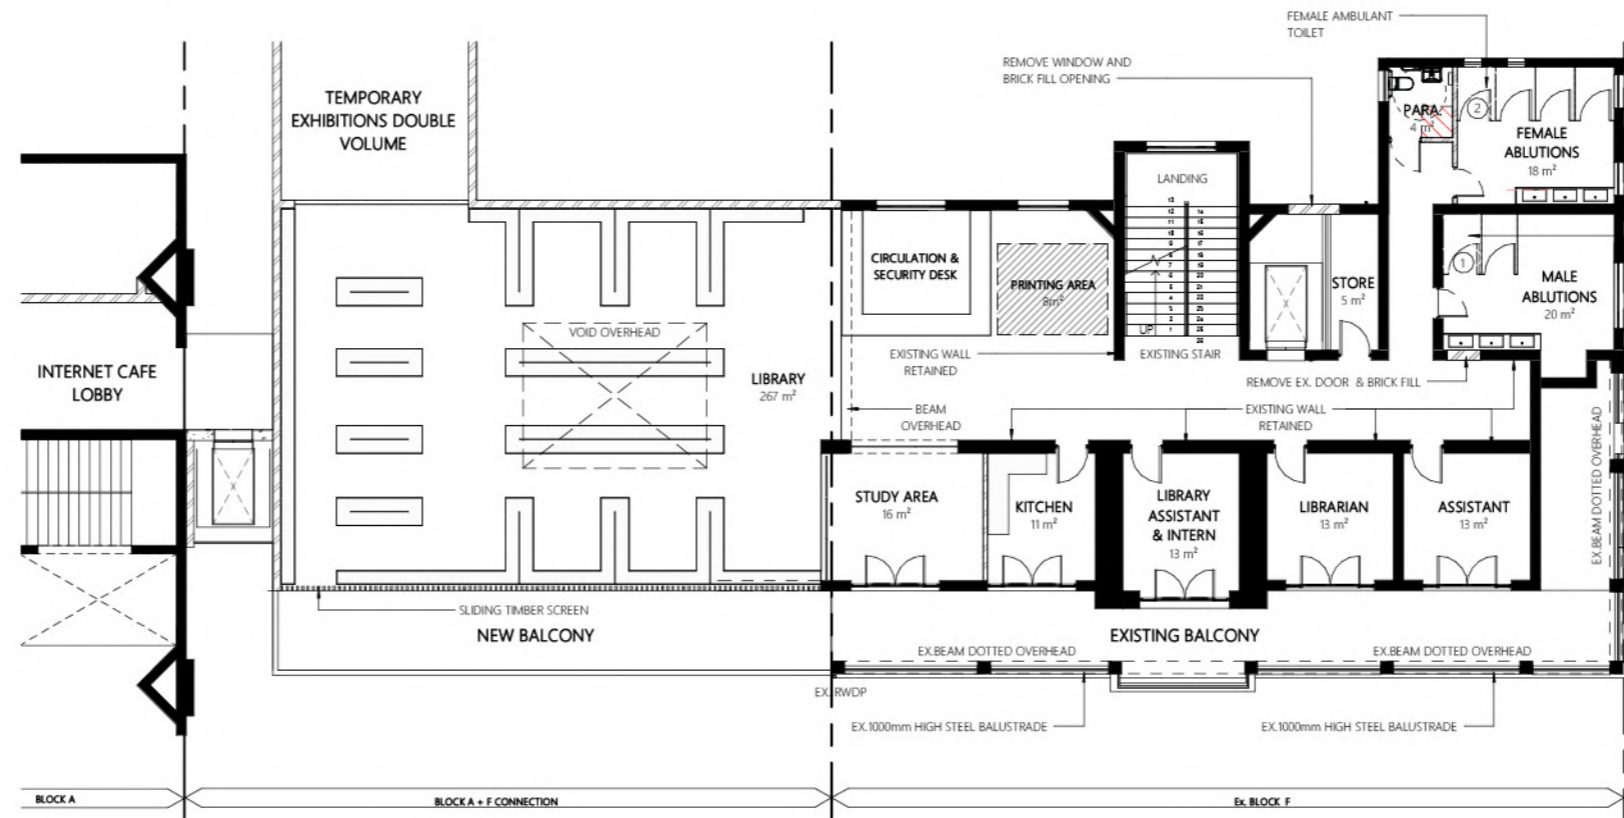


FIRST FLOOR / LIBRARY

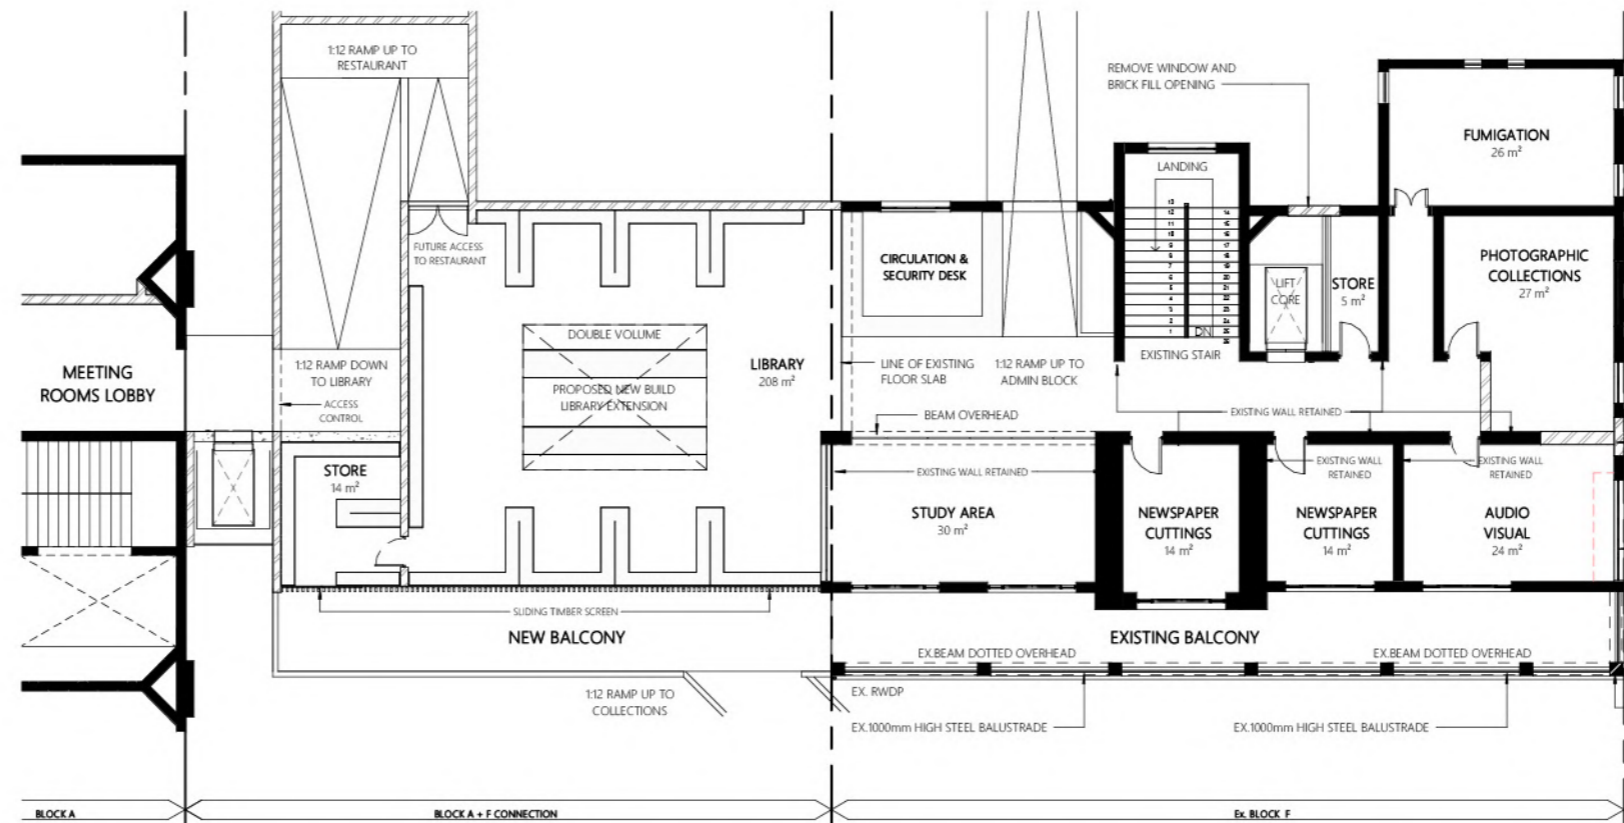

SECOND FLOOR / LIBRARY



SOUTH ELEVATION

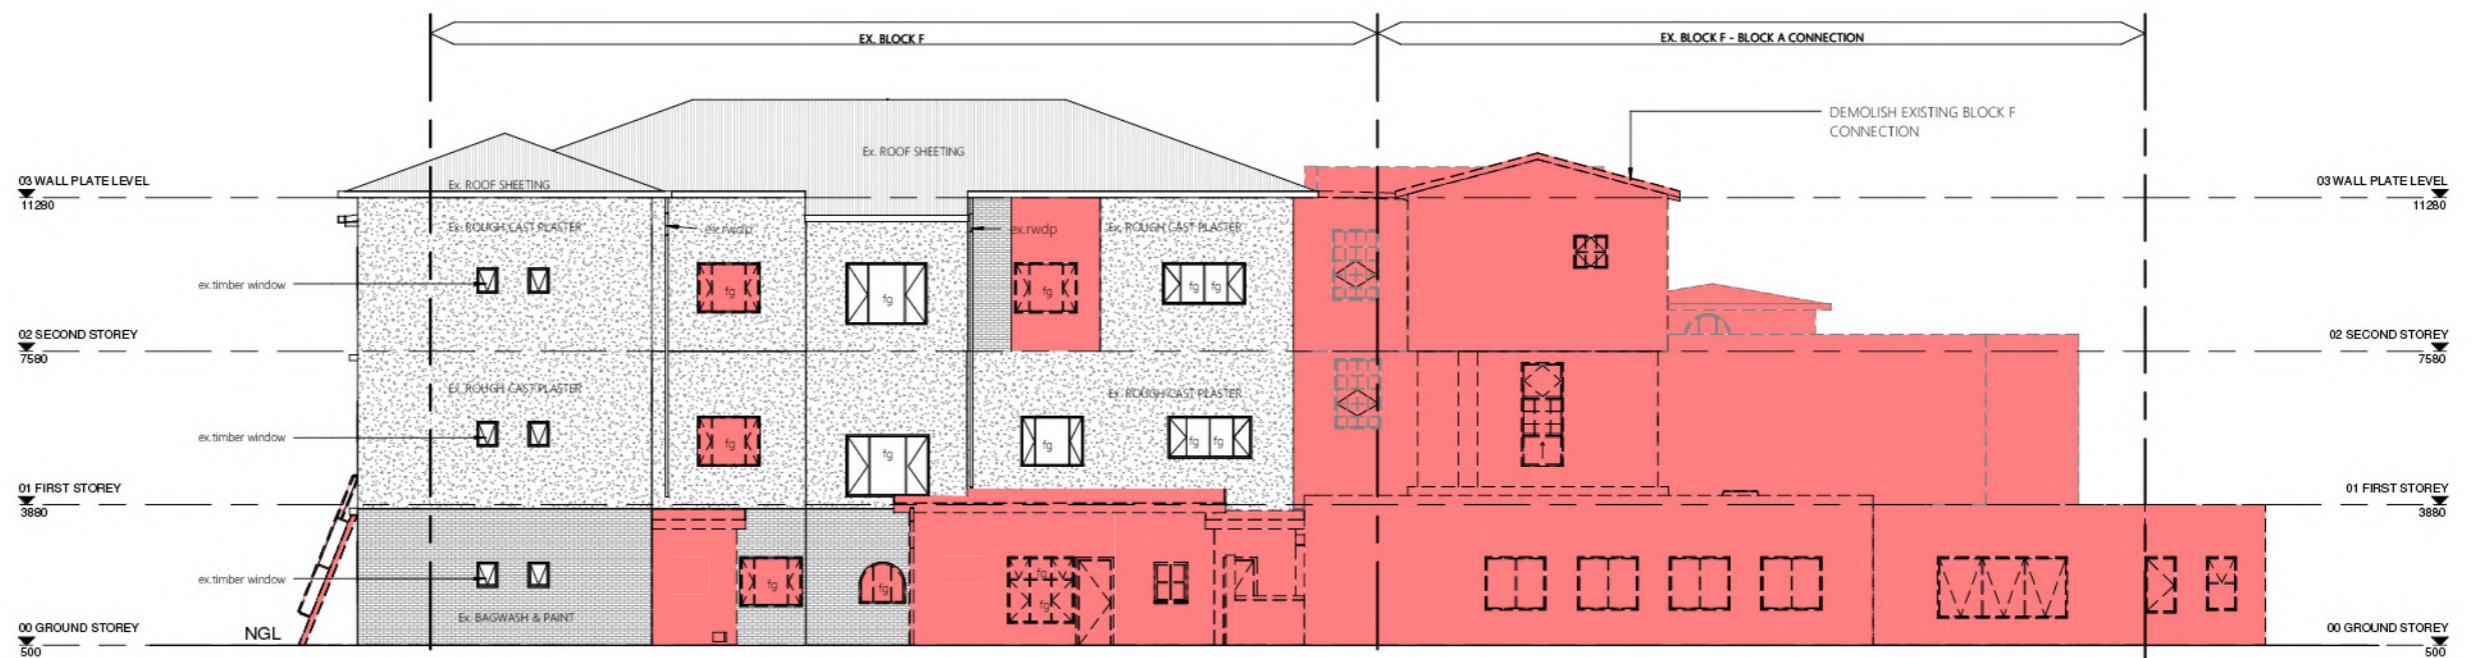


NORTH ELEVATION

DEMOLITION ELEVATIONS
NORTH + SOUTH

C3 / BLOCK F




SOUTH ELEVATION

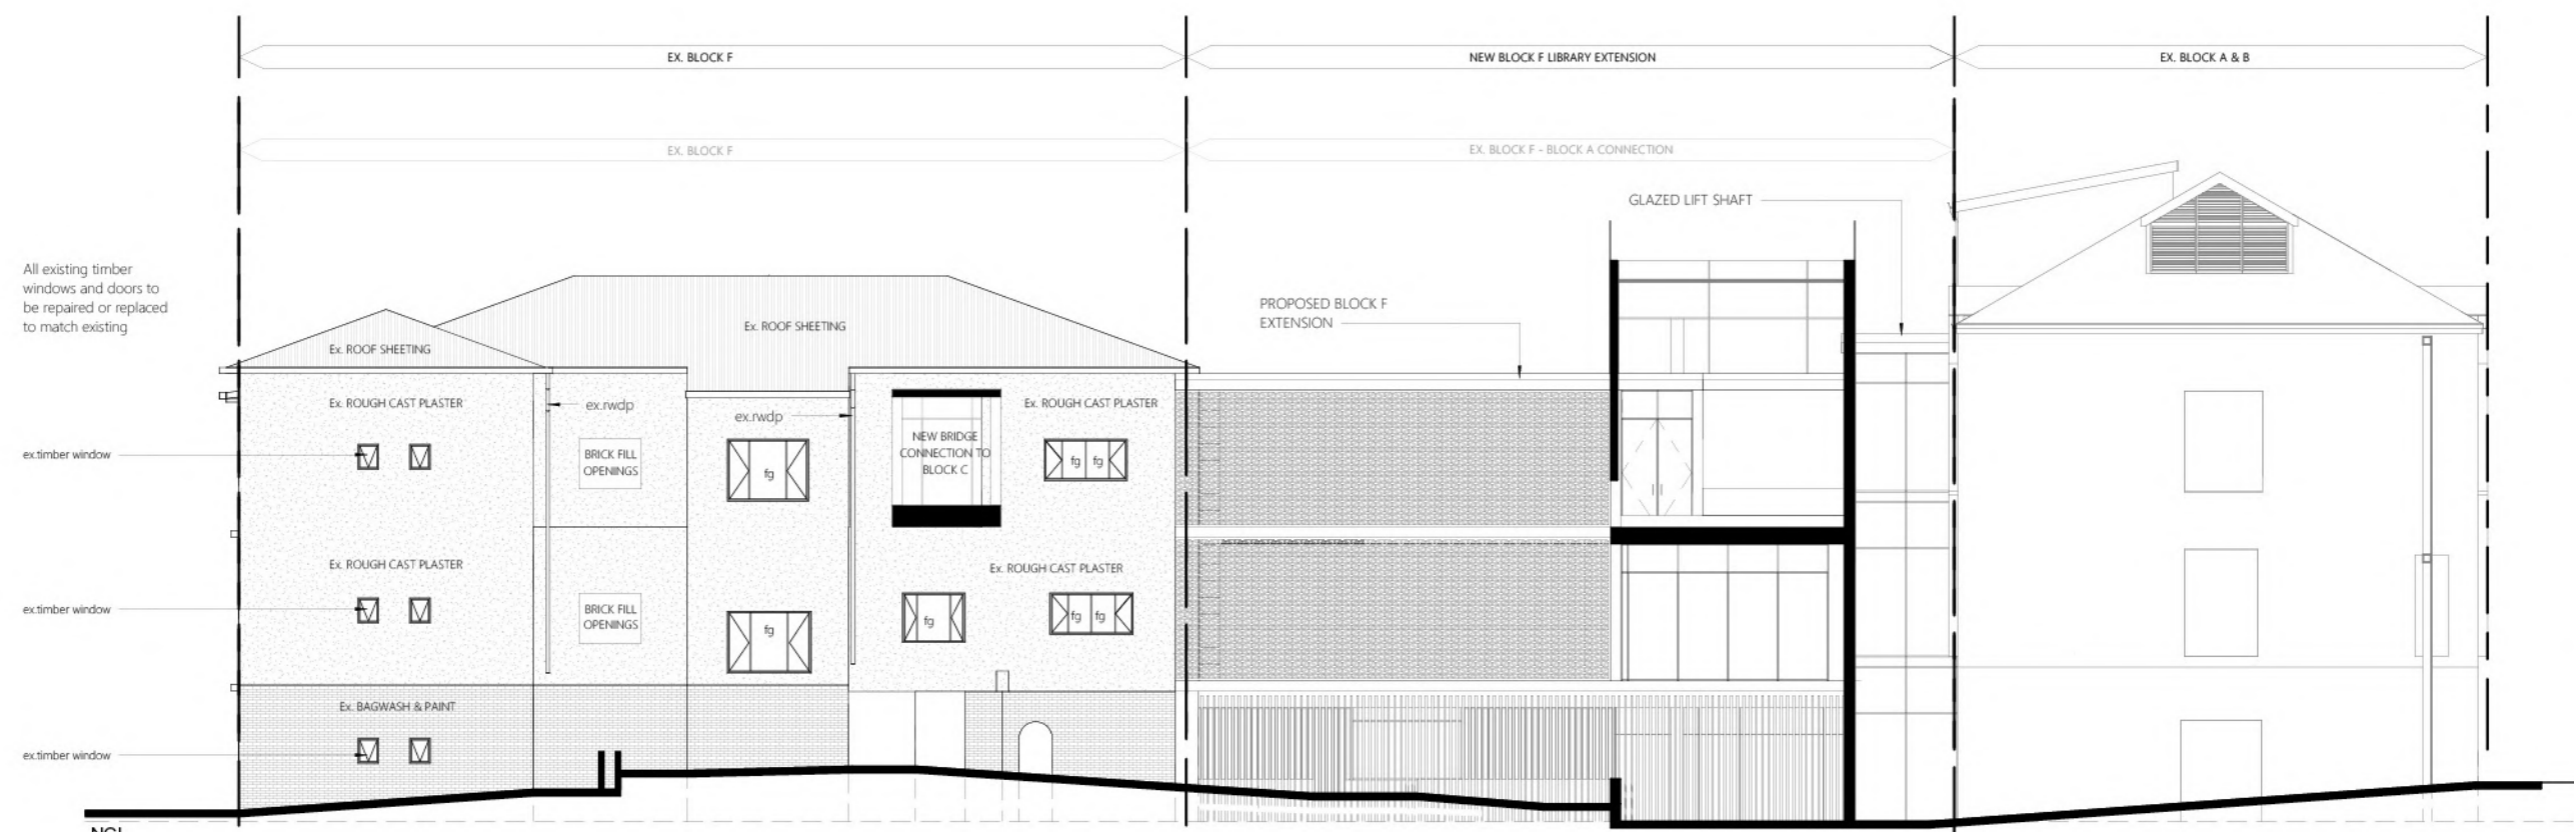

NORTH ELEVATION

PROPOSED ELEVATIONS NORTH + SOUTH

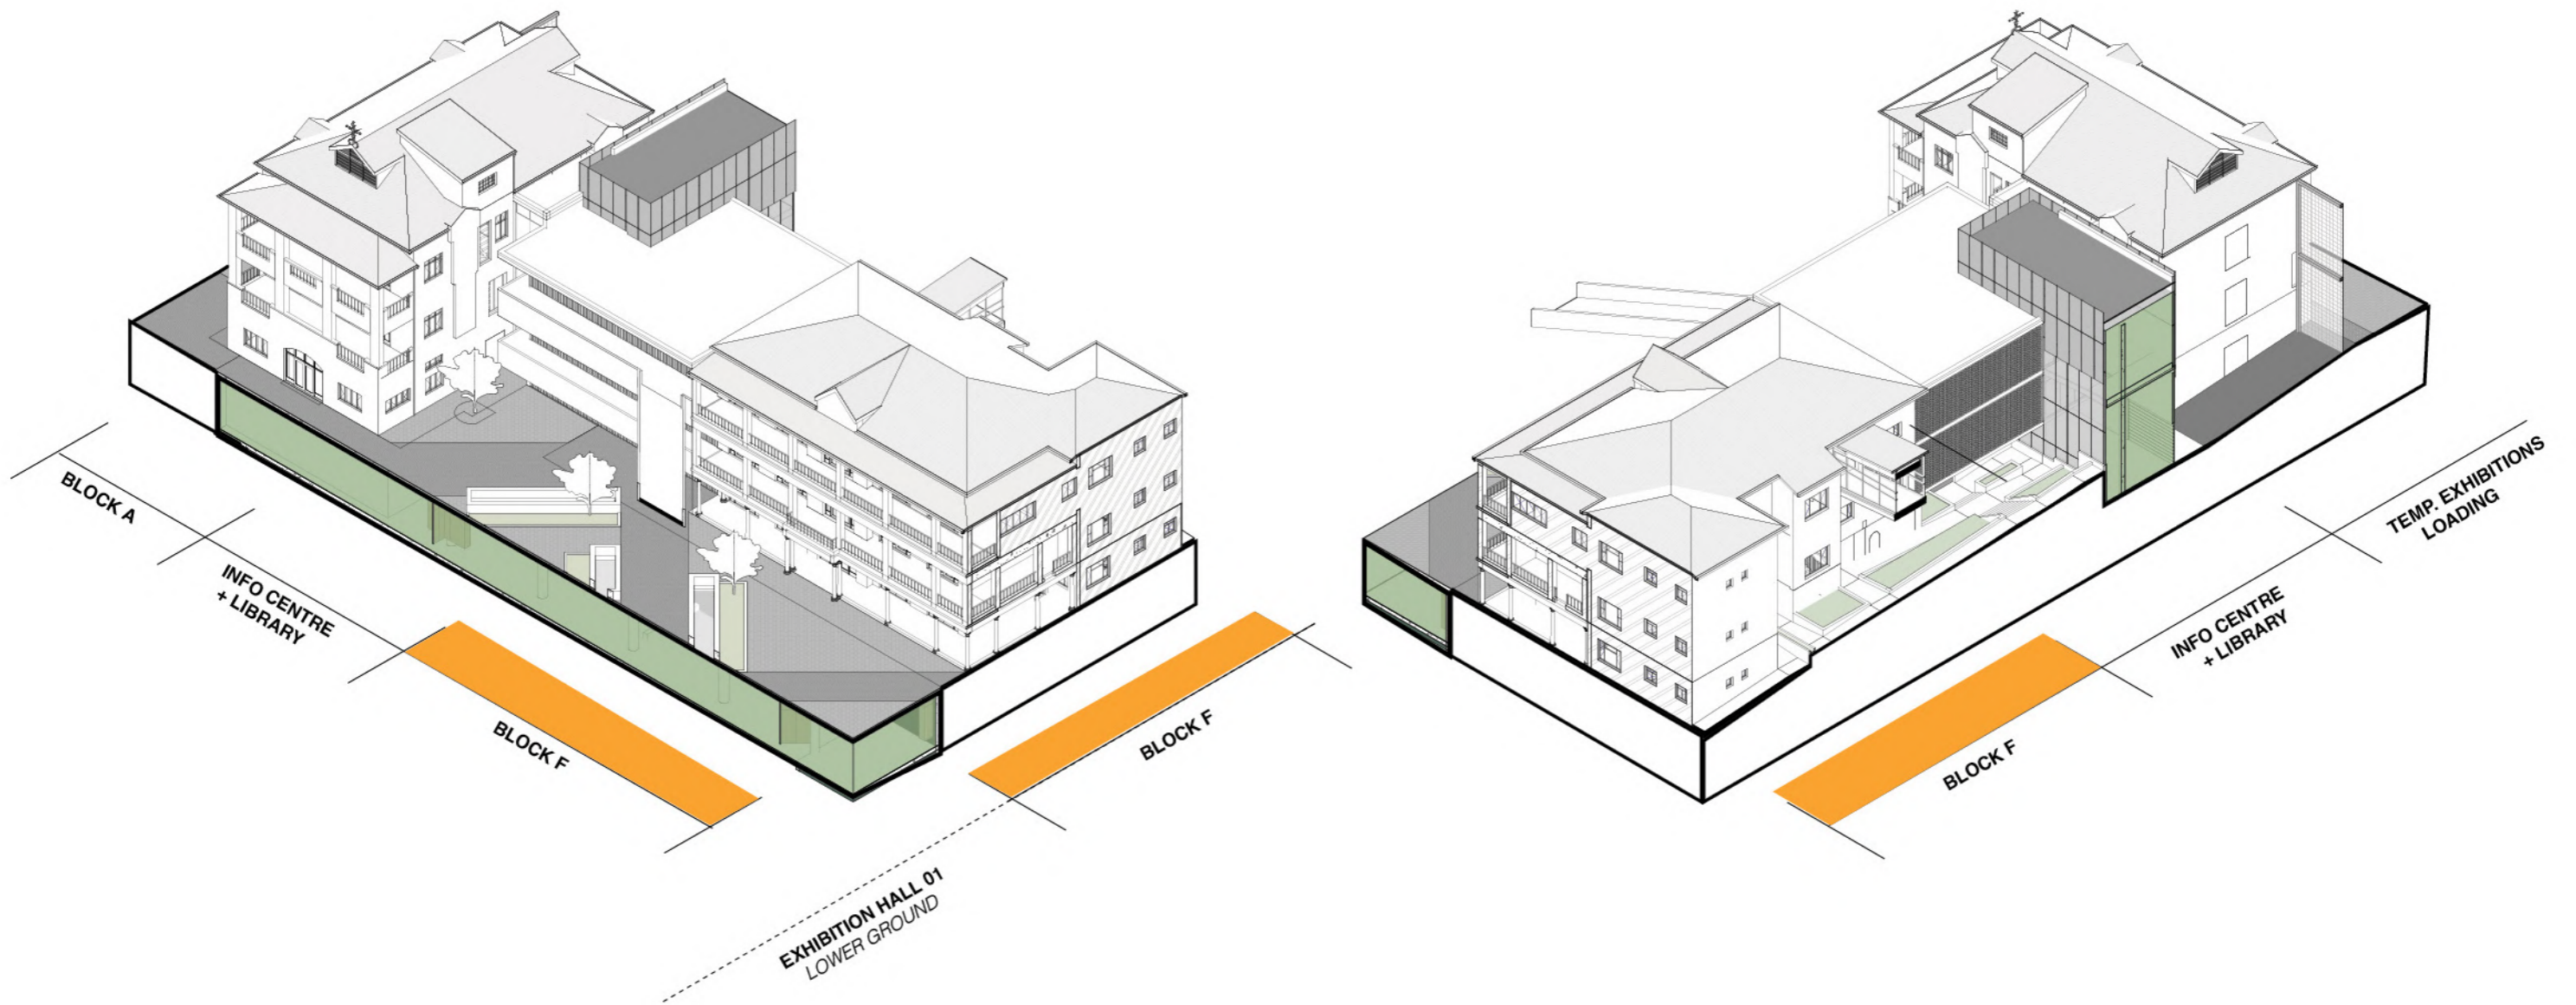

ISOMETRIC DRAWINGS
FORECOURT + PEDESTRIAN LANDSCAPED ENTRANCE