



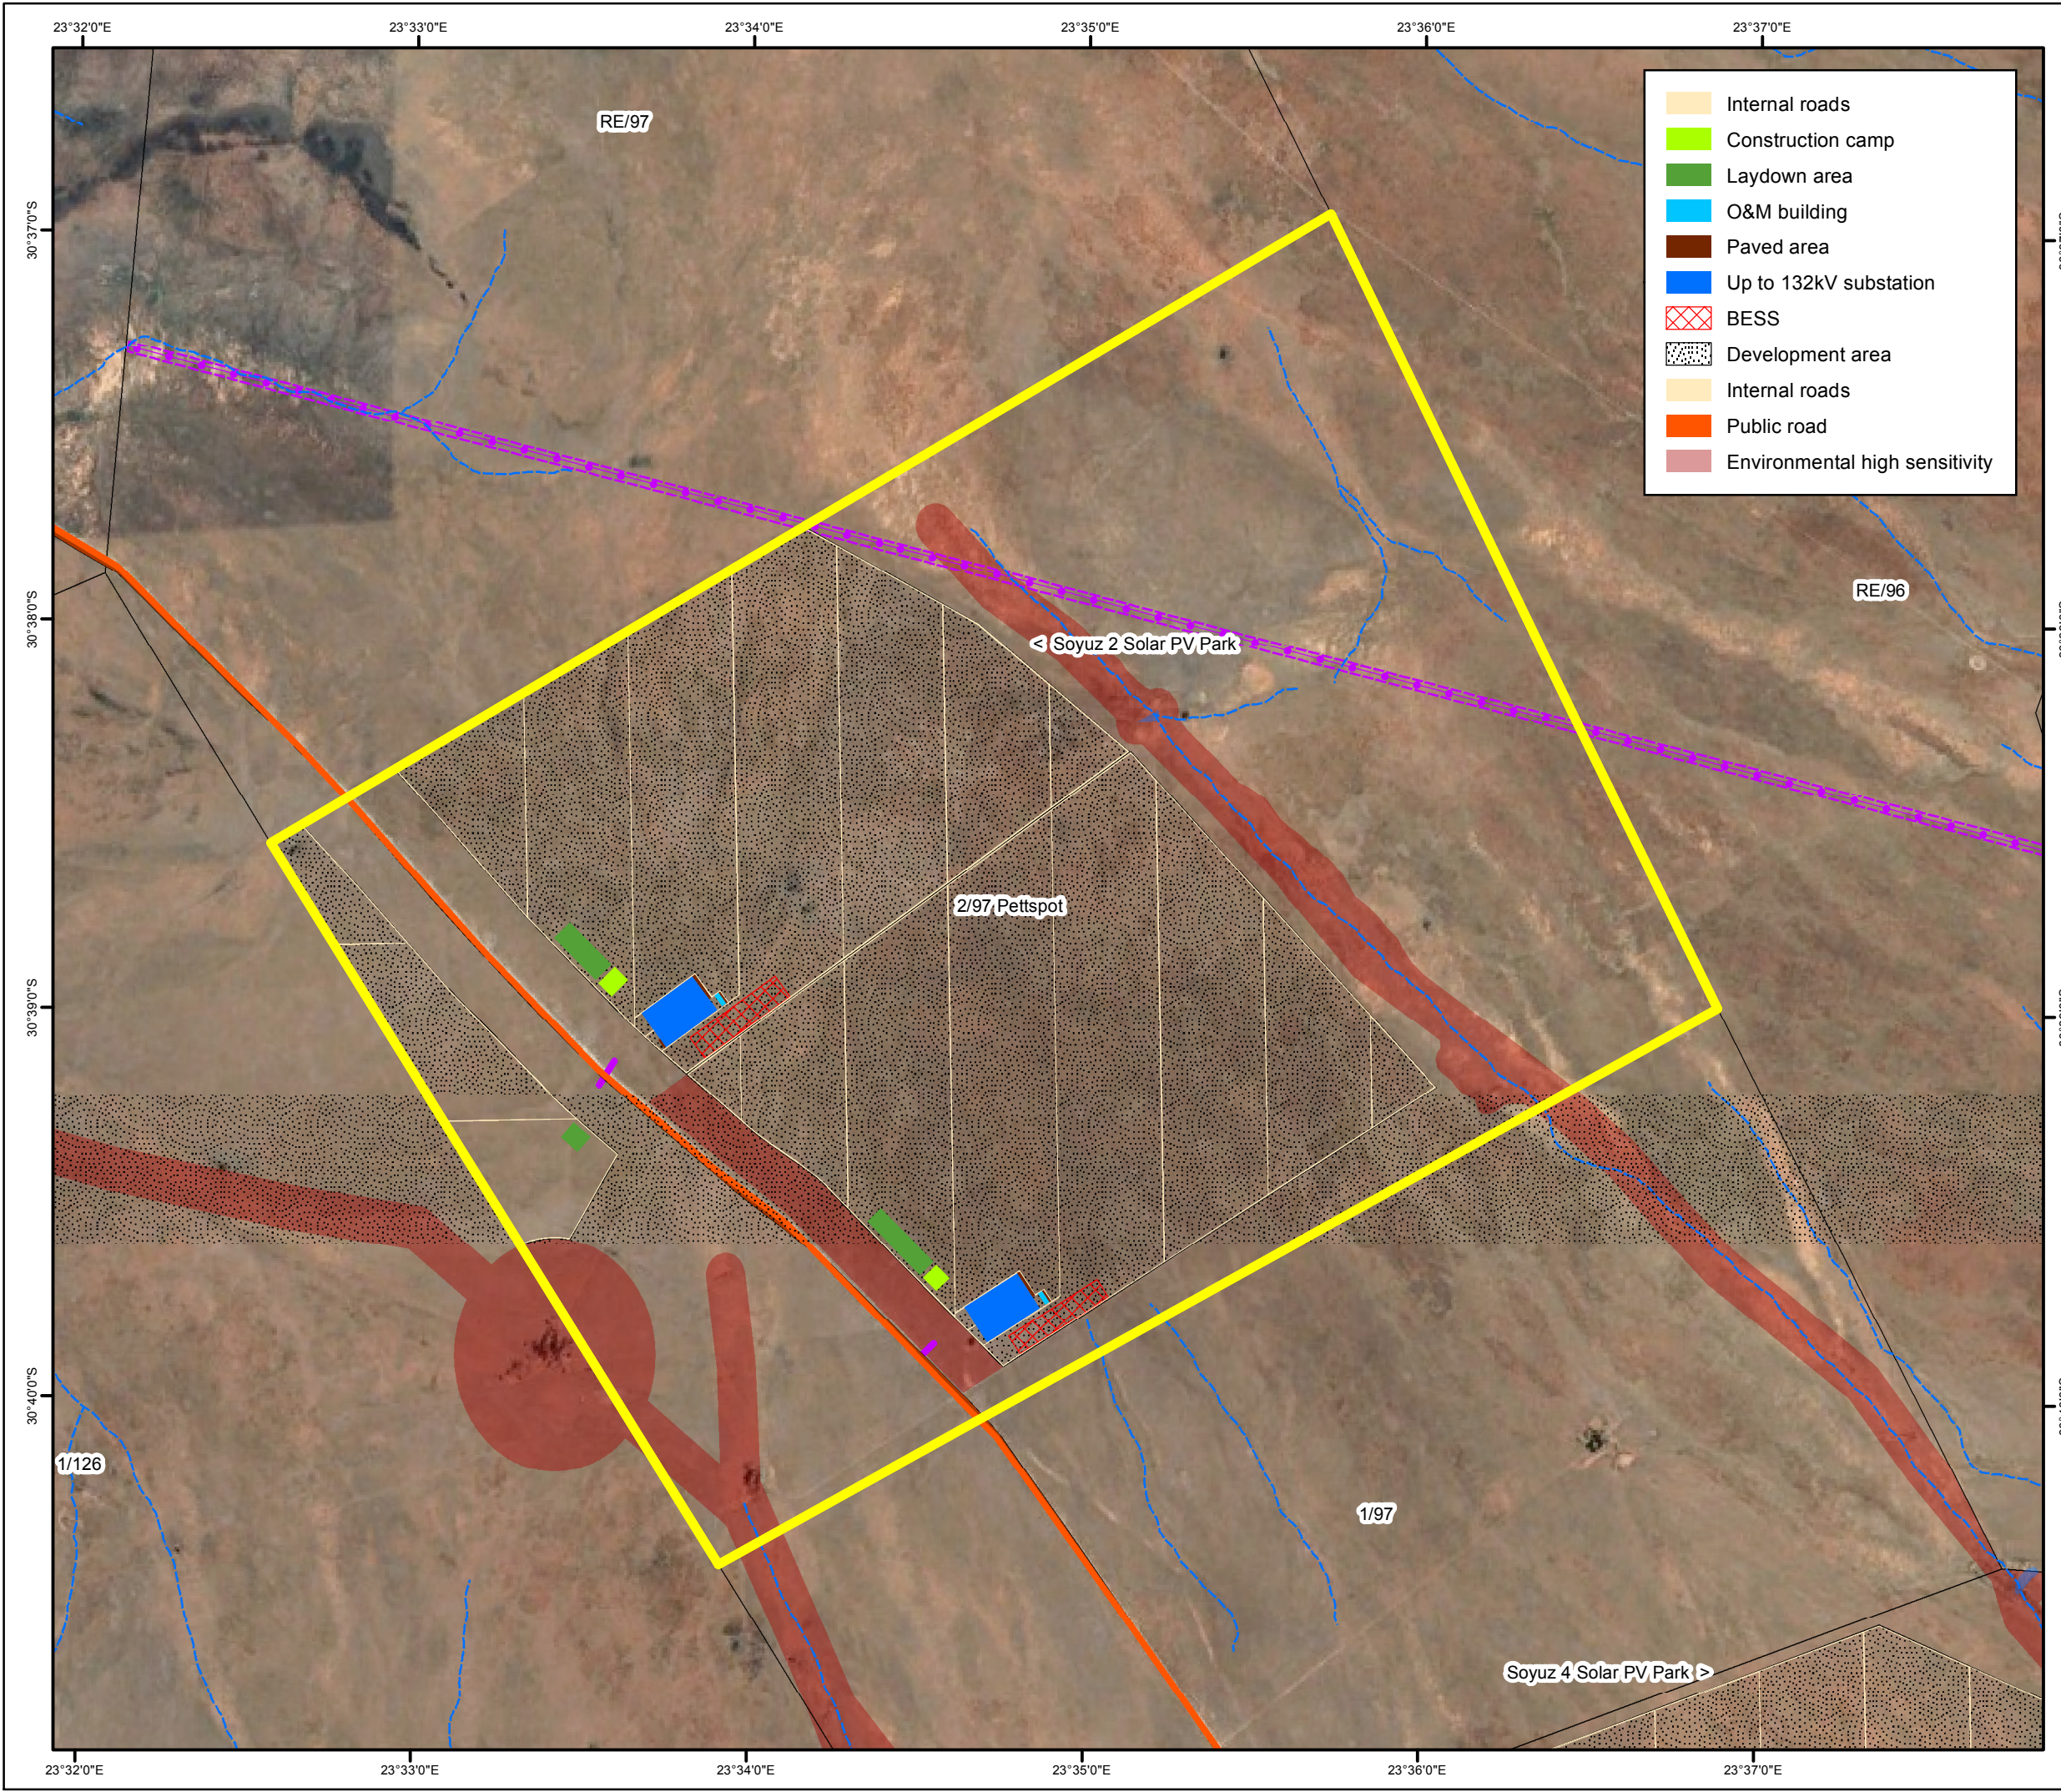

- Internal roads
- Construction camp
- Laydown area
- O&M building
- Paved area
- Up to 132kV substation
- BESS
- Development area
- Internal roads
- Public road
- Environmental high sensitivity

SOYUZ 3 SOLAR PV PARK - Britstown
Layout & sensitivity

- Project boundary
- Full servitude
- Middle line of electrical servitude
- Access roads
- National road
- Arterial road
- Main road
- Secondary road
- Railway
- Perennial river
- Non-perennial river
- Waterbody

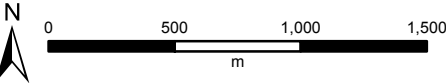

CLIENT:
Soyuz 3 Solar PV Park (Pty) Ltd

TITLE:
Layout & sensitivity map

DATE: JULY 2023
DRAWN: MV
PROJECT:
SCALE: 1:30,000
DRAWING: Projects/Marian/MF/Terramanzi/ NothemCape/Britstown



Projection: Geographic. Datum: Hartbeeshoek 1984 Lo23
Source: Surveyor General
Insert: ESRI Data and Maps, Google Image: Oct 2021
Map design by: Digital Signature, Marian Viljoen, 082 90 33 272

SIZE:
A3