


SECTION X - X

SCALE 1 : 100

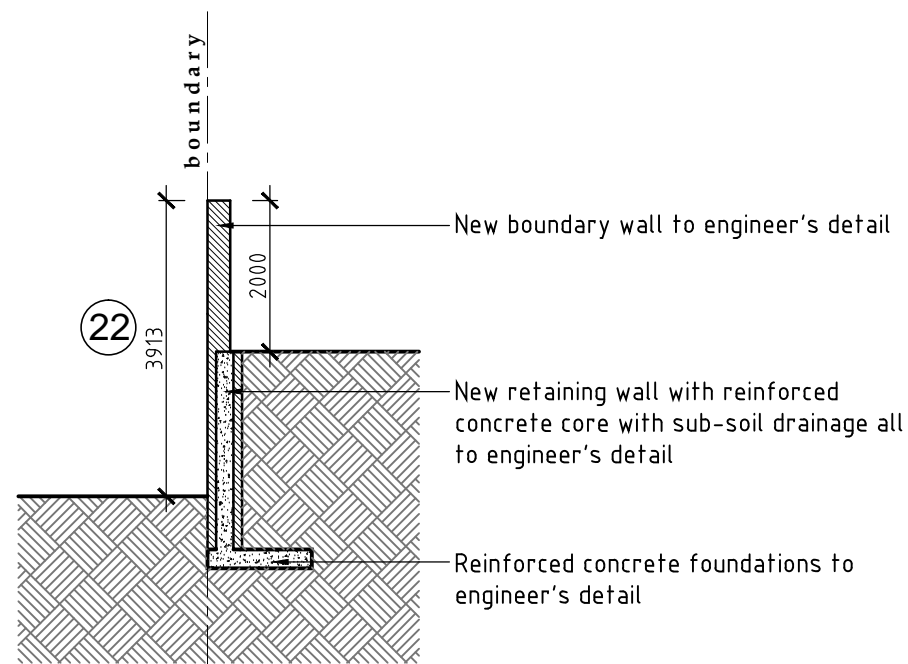

SECTION Y - Y

SCALE 1 : 100

LIST OF DEVIATIONS

- ① Timber deck omitted
- ② New screen palisade fence added
- ③ Carport revised & repositioned
- ④ Section C-C revised
- ⑤ Pool shape revised
- ⑥ New jacuzzi added
- ⑦ Existing front boundary wall to remain
- ⑧ New planter created
- ⑨ New boundary wall repositioned
- ⑩ New garage division wall added
- ⑪ New 2x single garage doors added
- ⑫ Ex. wall demolished
- ⑬ New covered patio added
- ⑭ Driveway revised
- ⑮ Windows revised
- ⑯ Corner beacon level revised as-buit
- ⑰ New garden store added
- ⑱ New Wc added
- ⑲ Entertainment area revised
- ⑳ Wall omitted
- ㉑ Roof slope revised
- ㉒ New Boundary wall added

Subject:		SUBMISSION DRAWING	
Date:	01 October 2011	Scale/s:	1 : 100
Proposed:			
DEVIATIONS TO APPROVED PLAN # 198-02-11			
Cadastral Description:			
ERF 5155 DURBAN			
Street Address:			
23 WOODLANDS ROAD			
Owner/s:			
Ms. N. PANDAY			

N

studio design

NILESH LAKRAJ

pr. snr. arch. tech
sacap st1564

cell: 084 362 9055
nashlakraj@yahoo.com

Drawing Number:	2011/09/01 SD03	Drawn By:	Nilesh Lakraj
-----------------	-----------------	-----------	---------------