



TYPICAL SECTION THROUGH PATHWAY

SCALE 1:20 @ A1

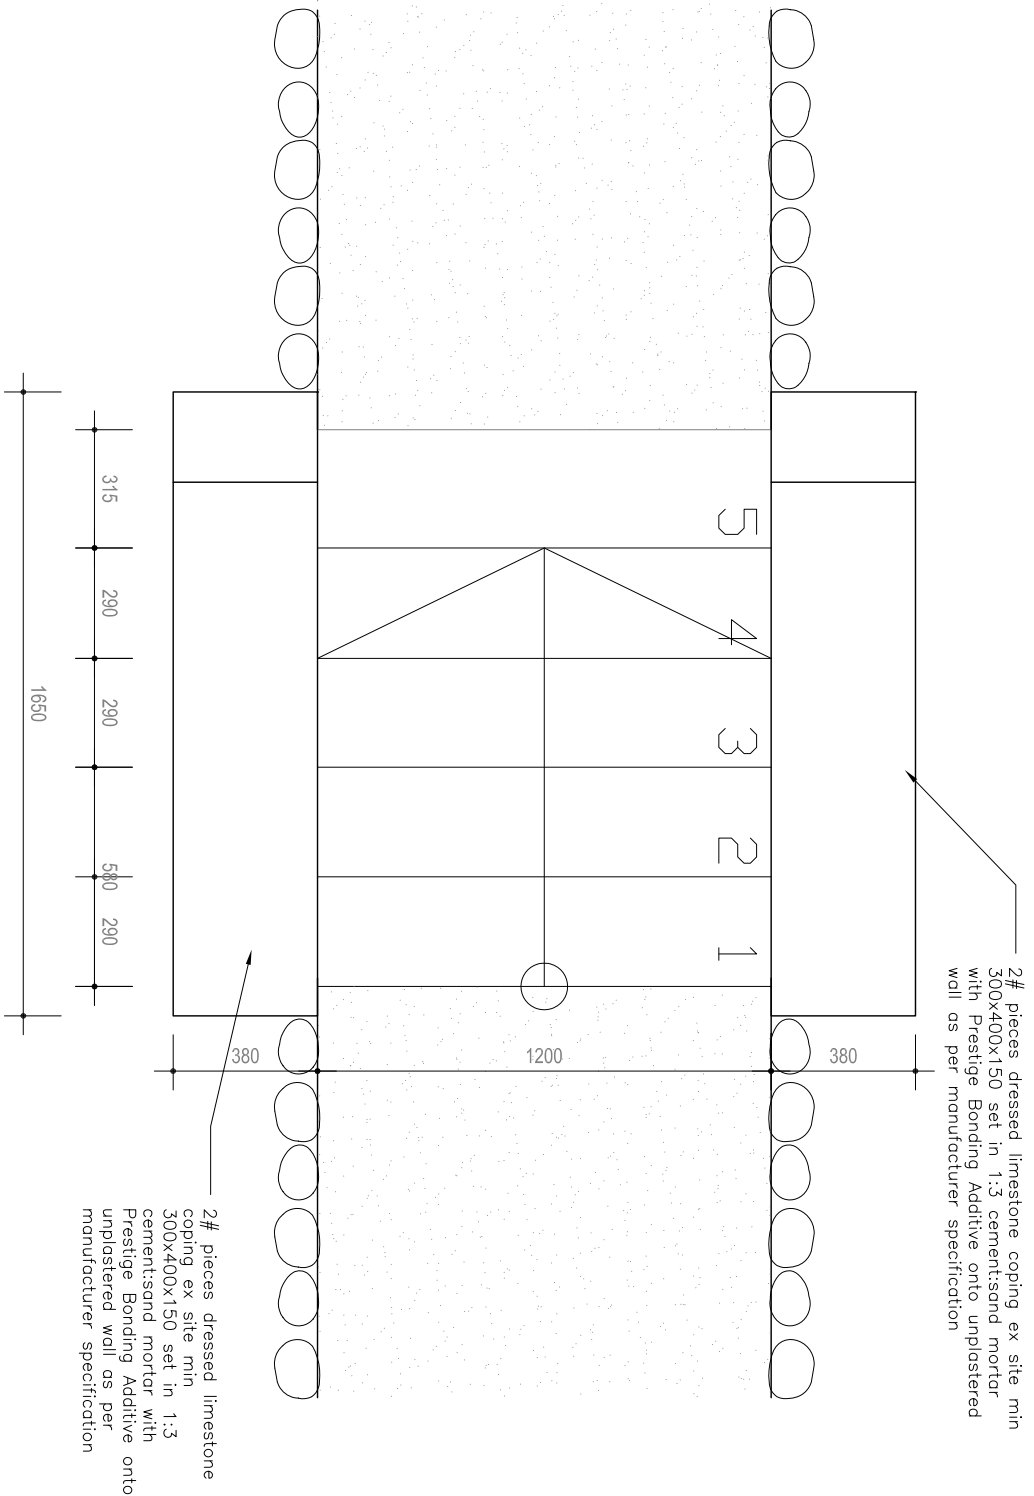


Typical Plan - TYPE 1

SCALE 1:20 @ A1

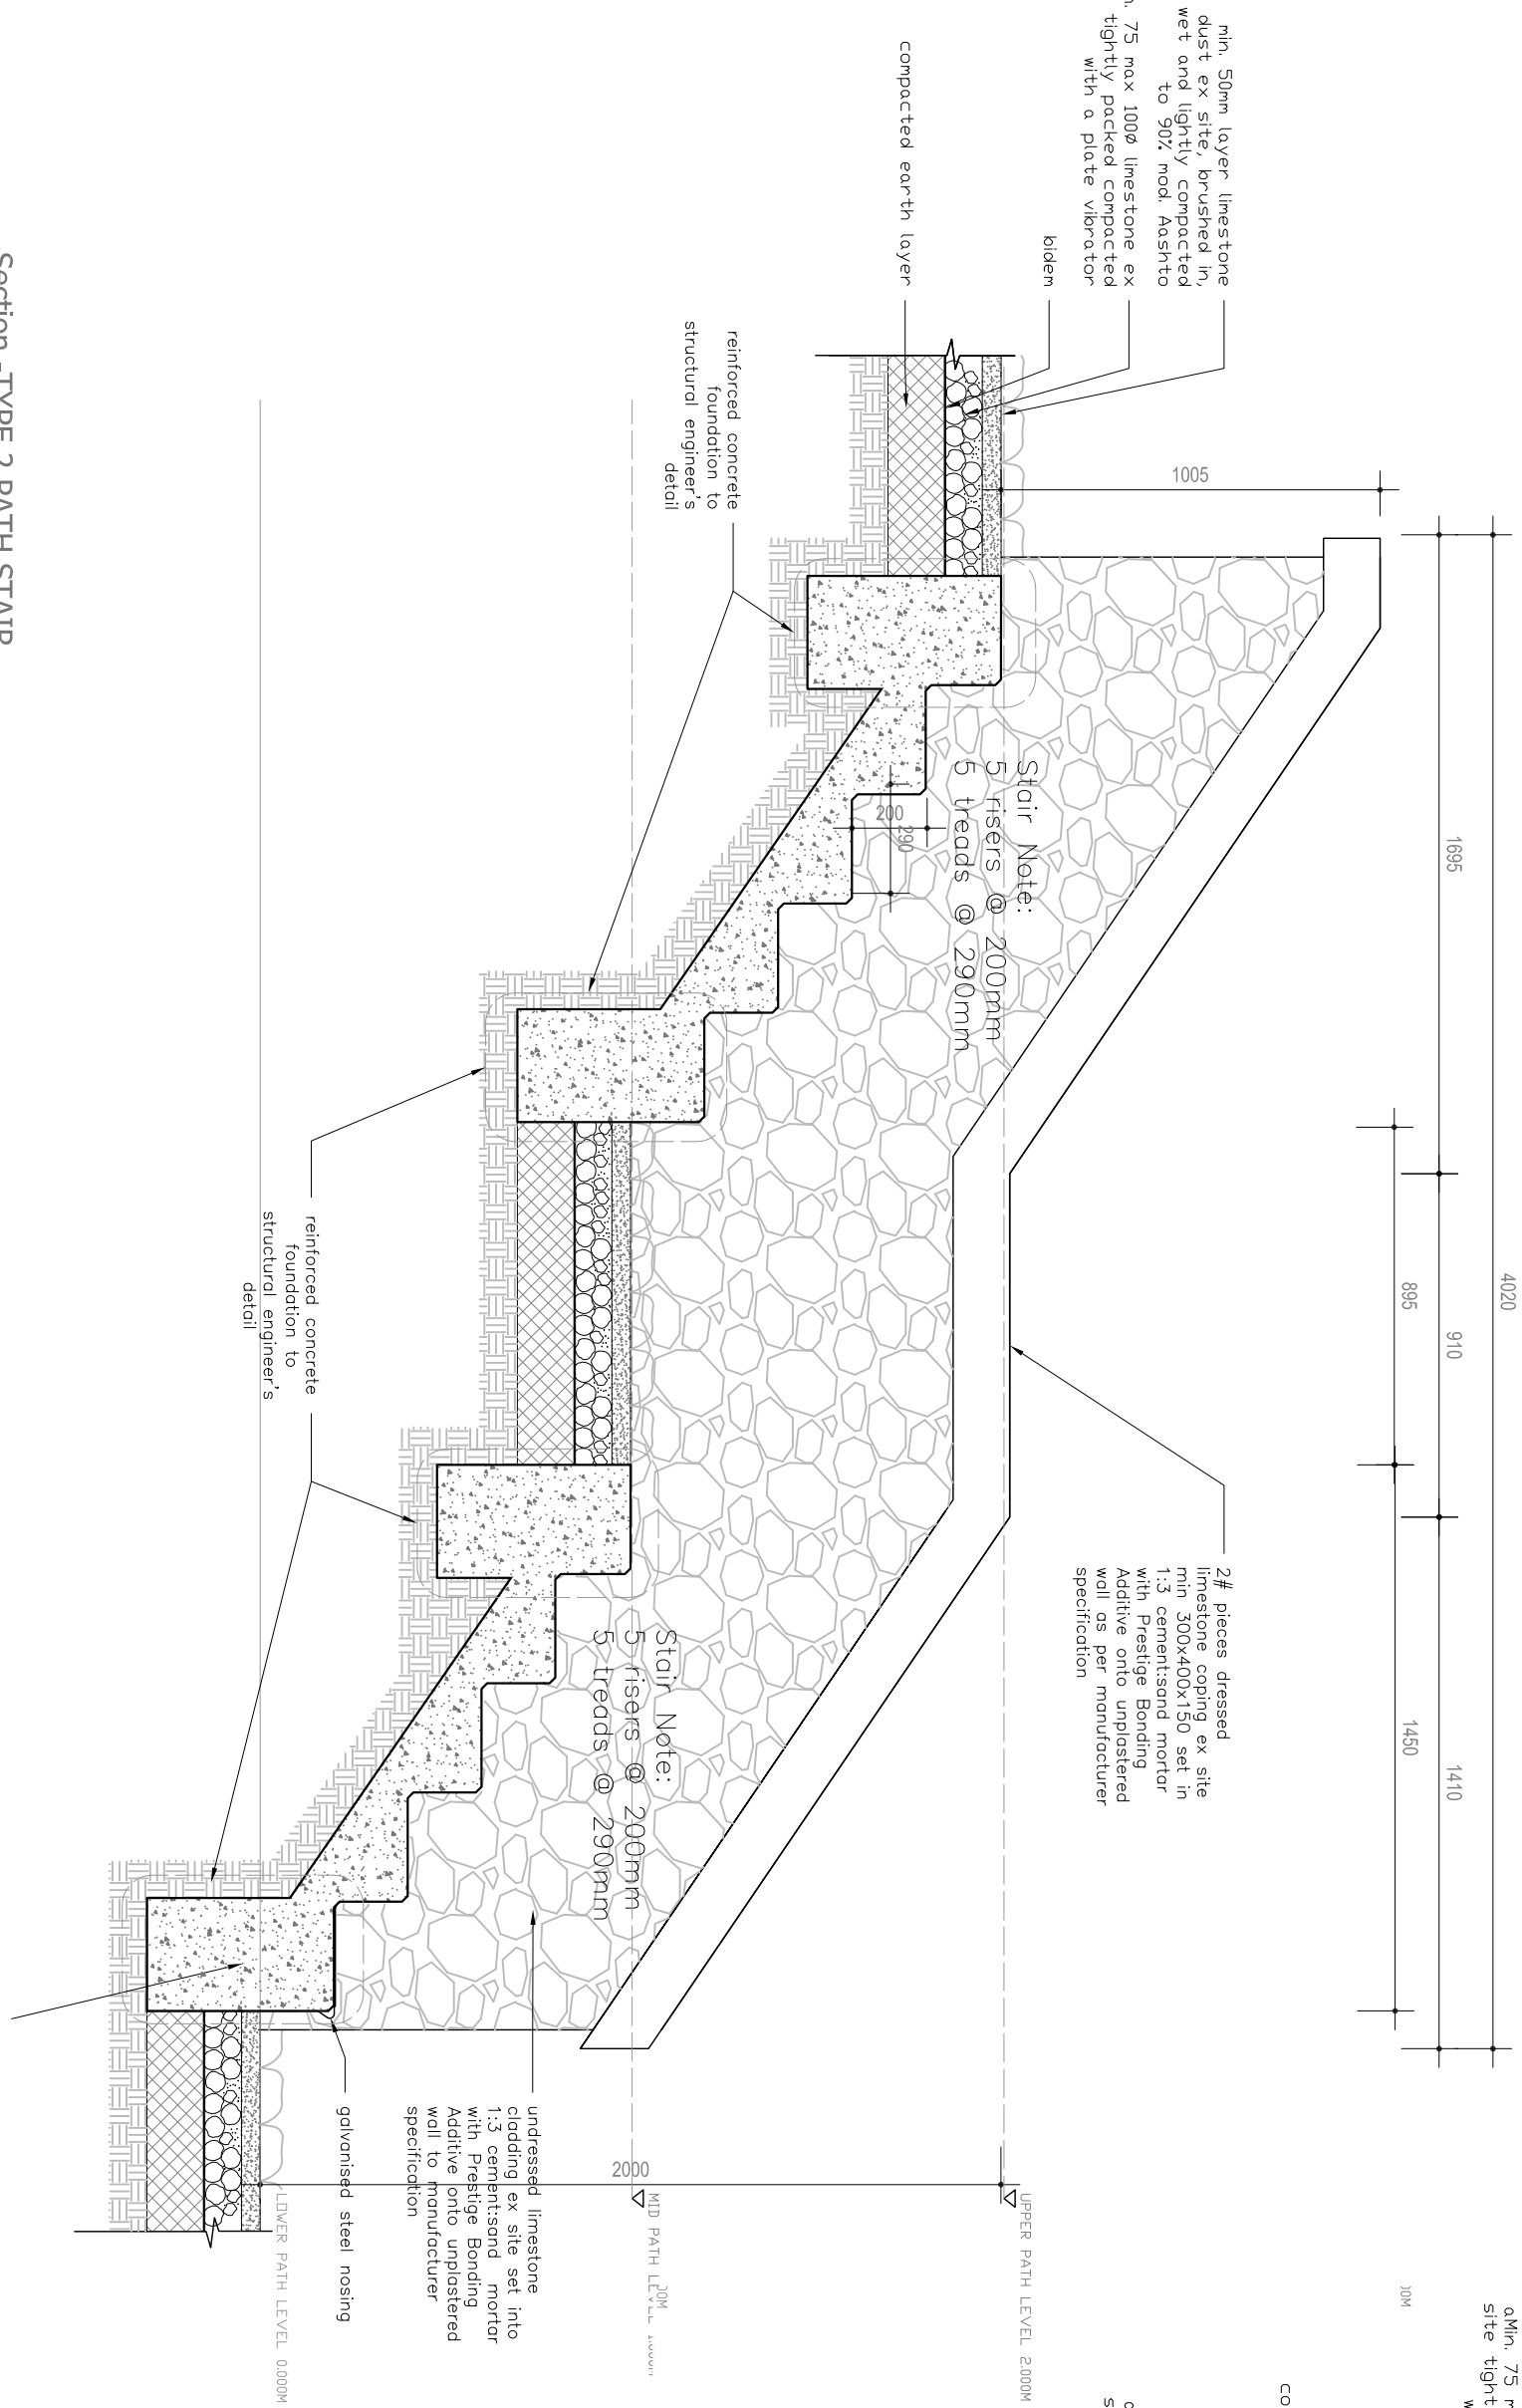


Section -TYPE 2 PATH STAIR

SCALE 1:20 @ A1

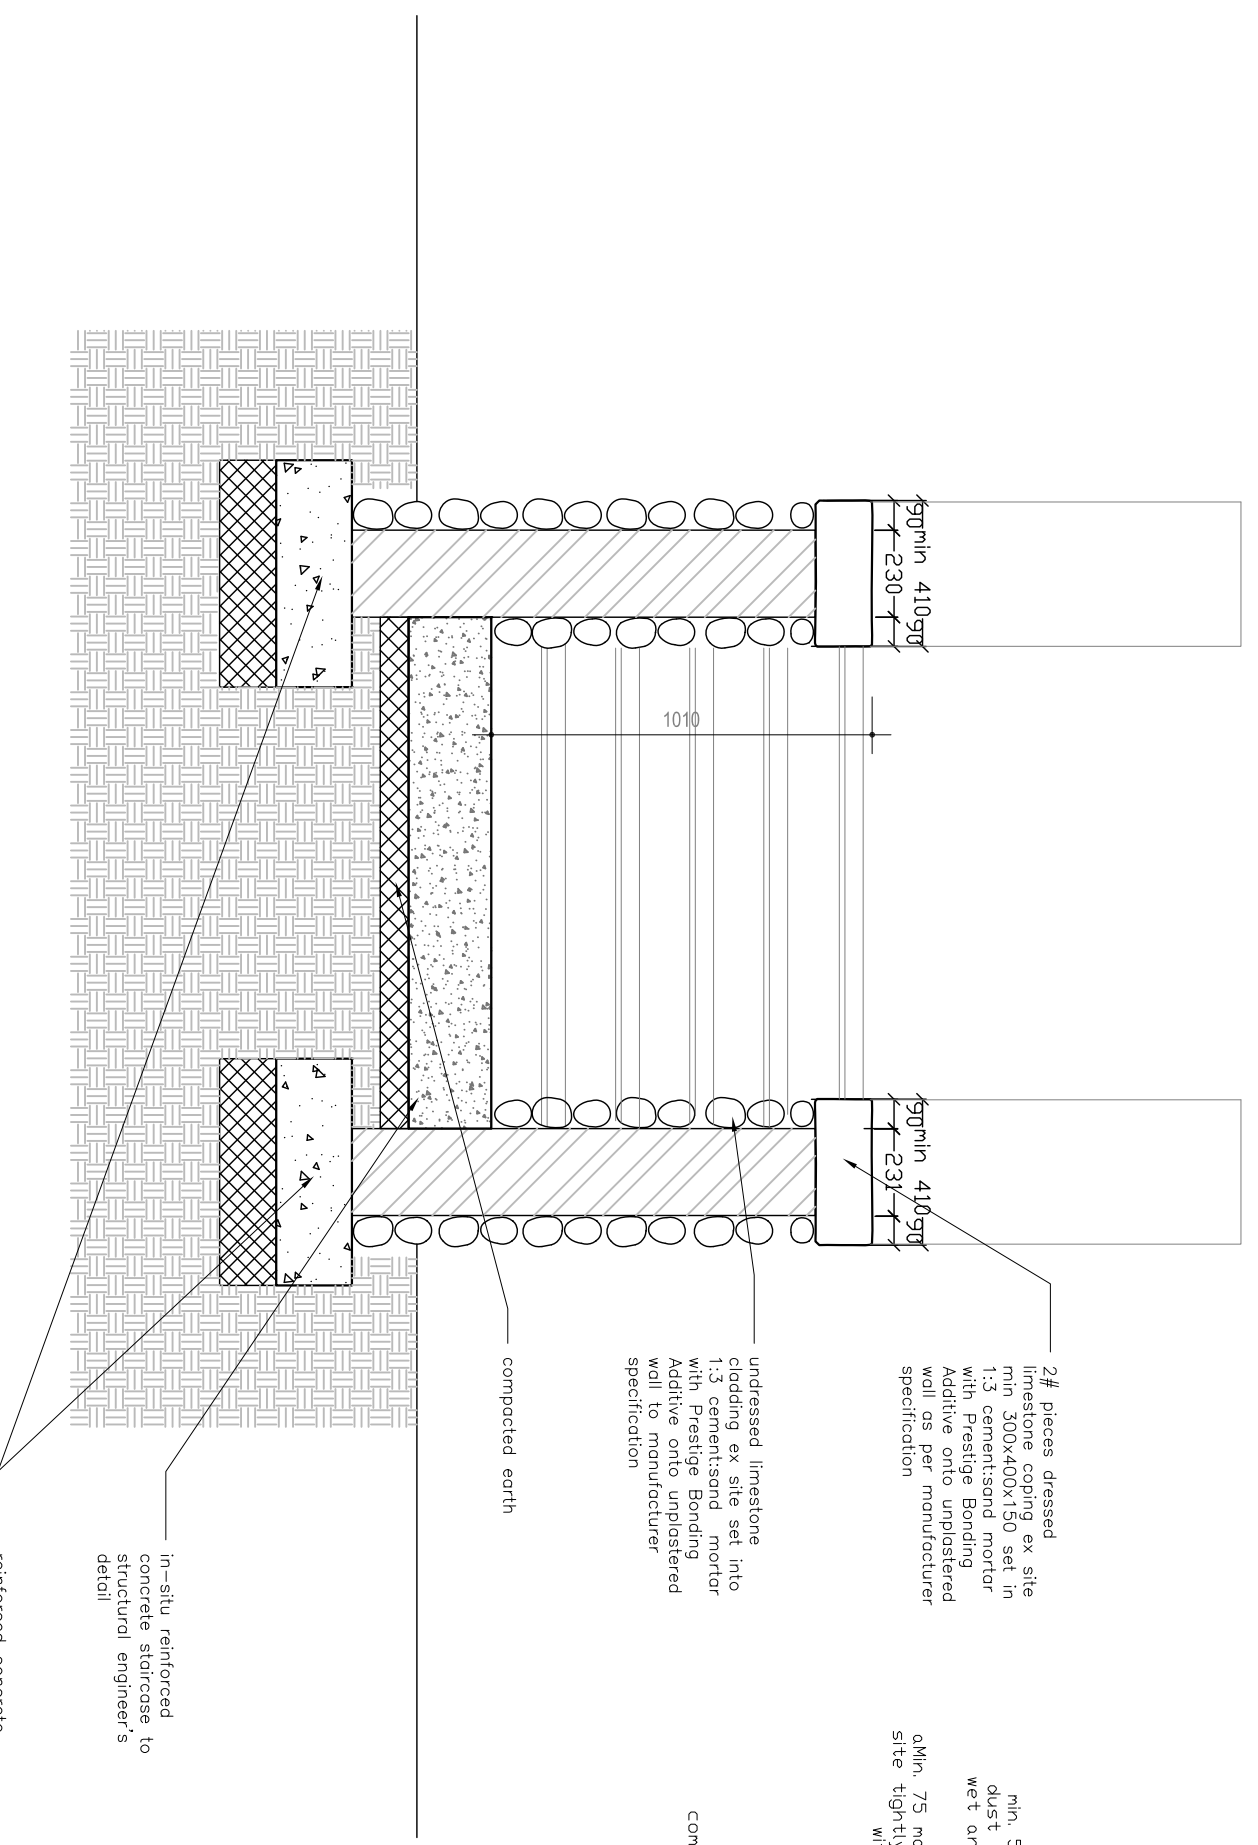

Cross Section -TYPE 1 PATH STAIR

SCALE 1:20 @ A1

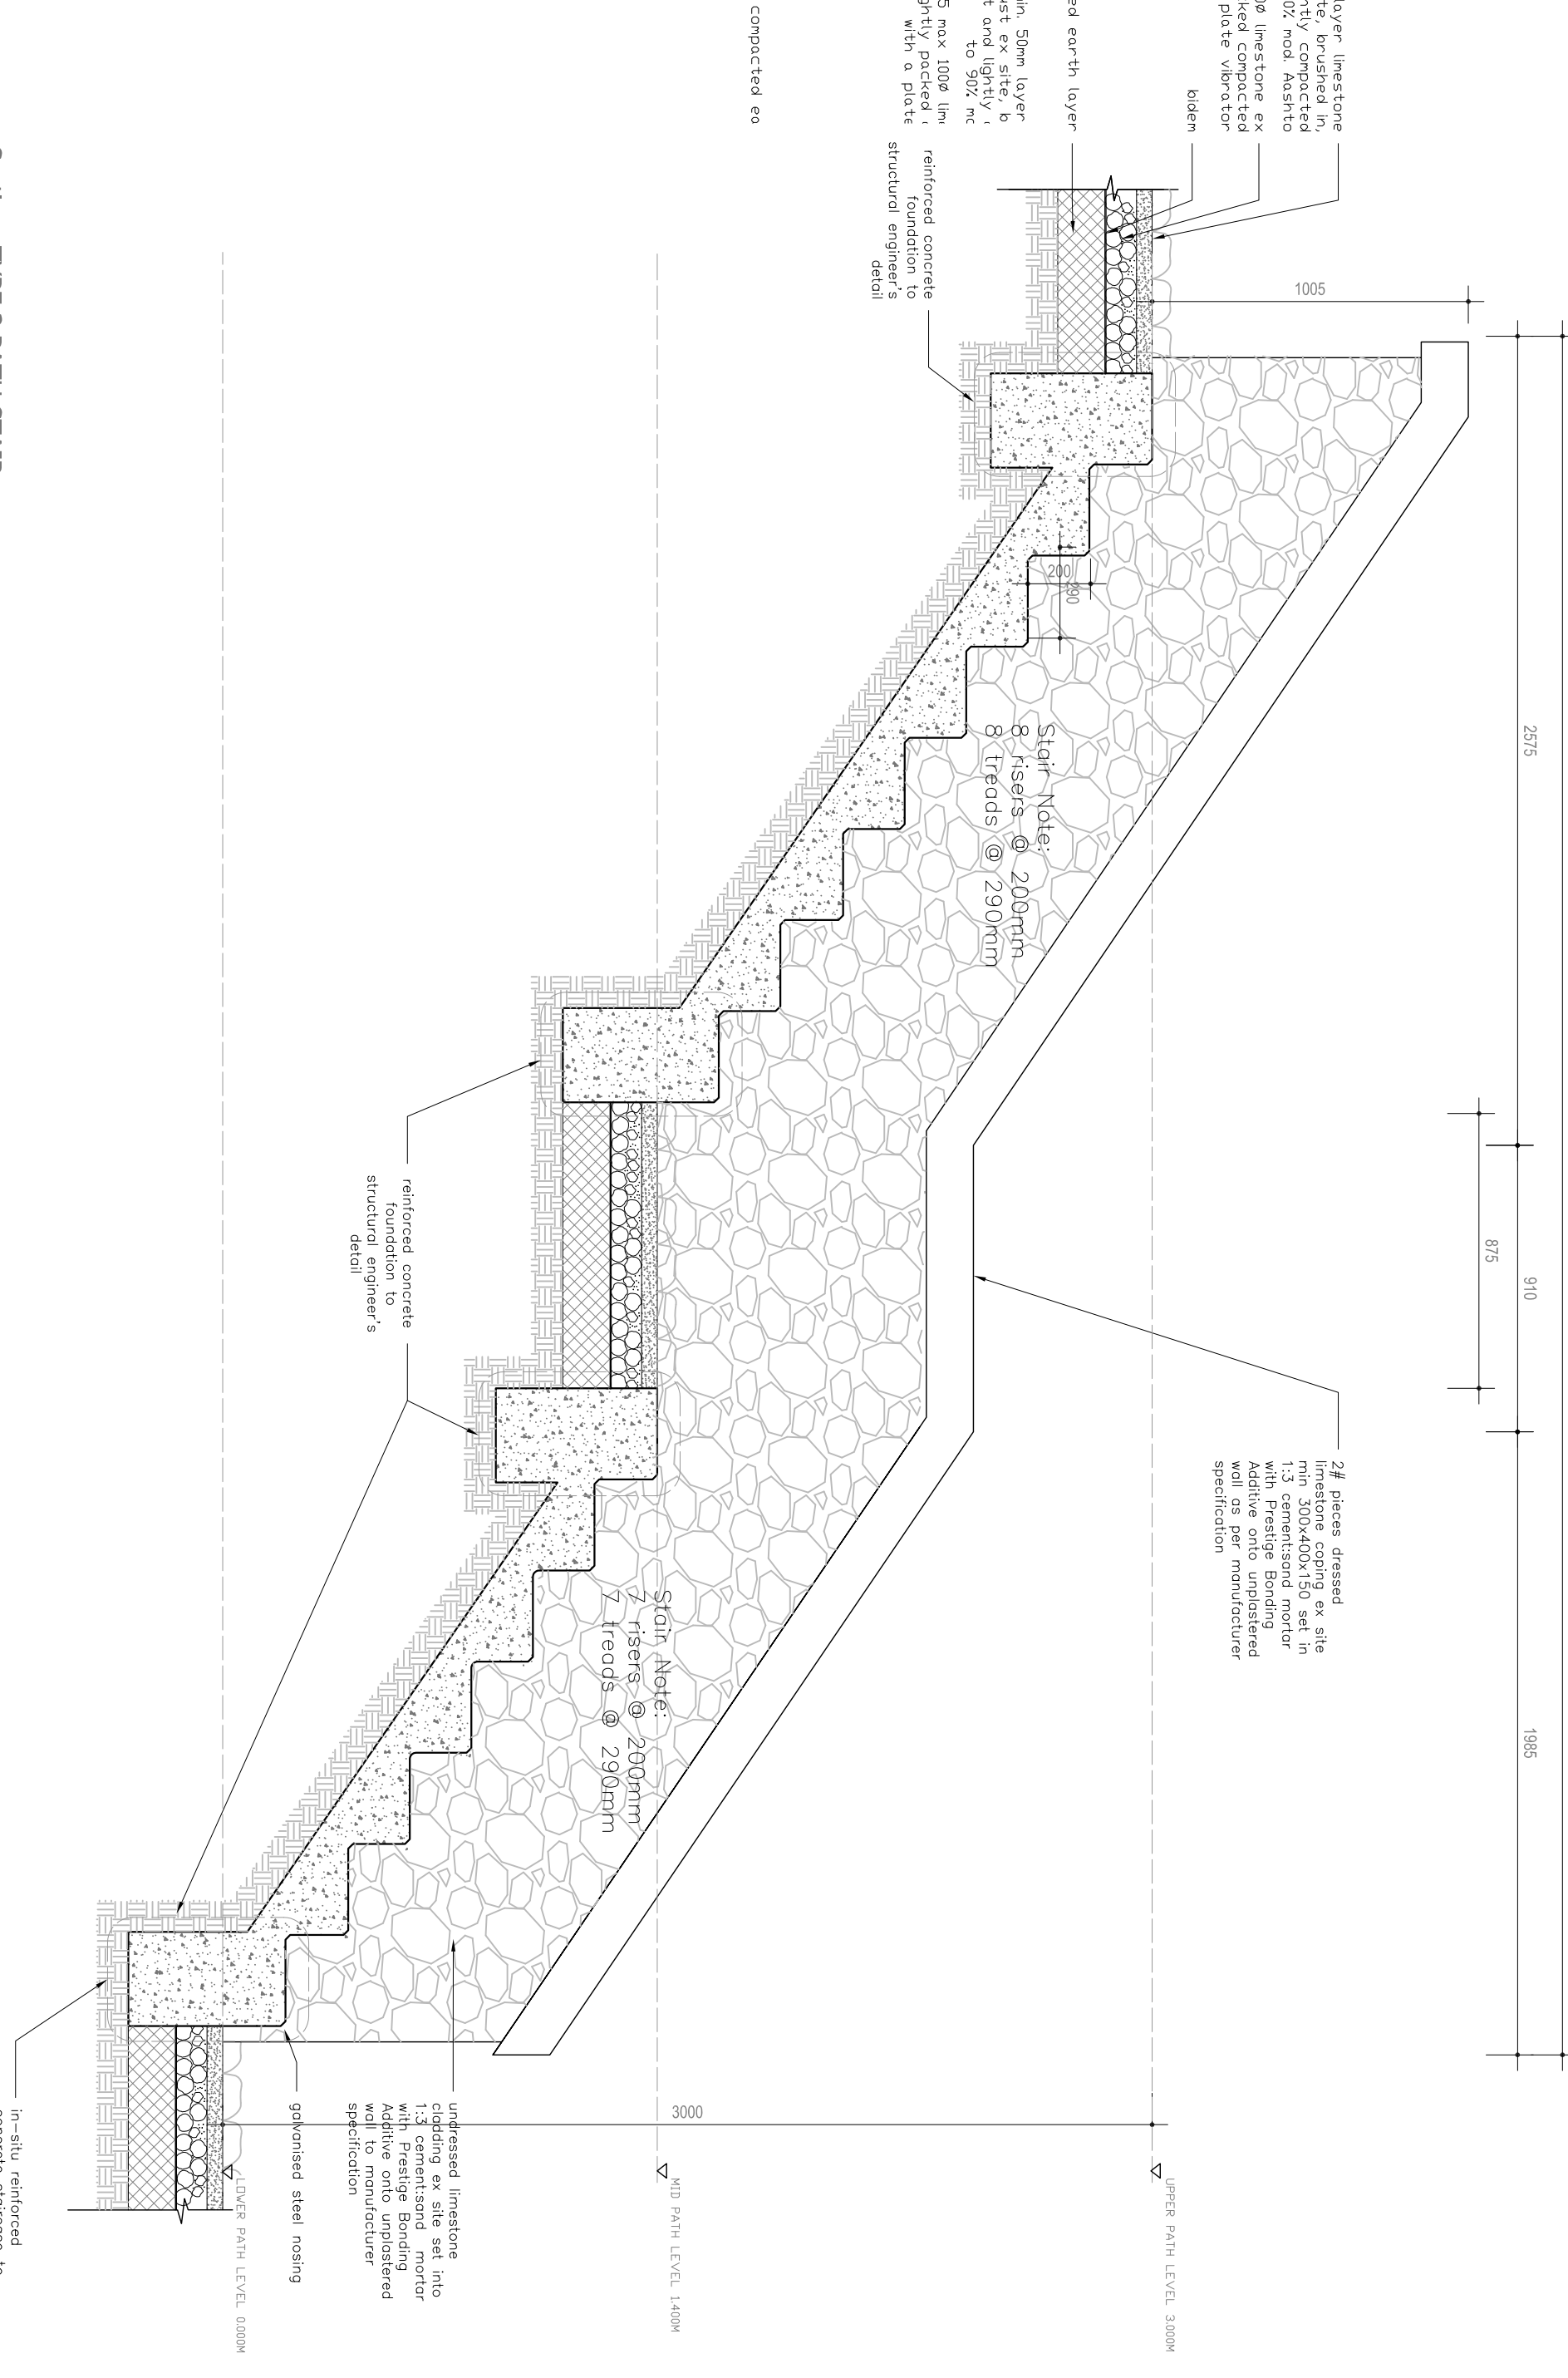

Section -TYPE 3 PATH STAIR

SCALE 1:20 @ A1

NOTES


- All work is to be done in accordance with the National Building Regulations.
- All materials and workmanship are to comply with the relevant S.A.S codes.
- Dimensions to be used. All dimensions are in millimeters unless otherwise stated.
- This drawing must be read in conjunction with all other drawings and levels must be checked on site by the contractor before putting work in.
- Any discrepancies on the drawings are to be brought to the architect's attention by the contractor.
- The contractor must obtain the architect's written confirmation of the contract before putting in a variation.
- All voids, suspended ceilings and partitions to be rodded proof in accordance with the Government rodded proofing regulations.
- In accordance with the National Building Regulations, Contractors and sub-contractors are to check all site dimensions and levels before commencing work.
- The design of this drawing is the copyright of the architect.
- Each contractor shall be responsible for ensuring the structural stability of all components of his work and for supporting all loads in his work.
- Approval of this drawing is given by structural engineer.

NO	DATE	DESCRIPTION	BY
A	2015.06.03	Issued for information	SD

CLIENT: THE INDEPENDENT DEVELOPMENT TRUST

ARCHITECTS: mashburn rose associates

DISCIPLINE	NAME	CONTACT
ARCHITECTS	MASHBURN ROSE ASSOCIATES	021 461 1111
STRUCTURAL ENGINEERS	INDEPENDENT DEVELOPMENT TRUST	021 461 1111
ELECTRICAL ENGINEERS	INDEPENDENT DEVELOPMENT TRUST	021 461 1111
MATERIALS	INDEPENDENT DEVELOPMENT TRUST	021 461 1111

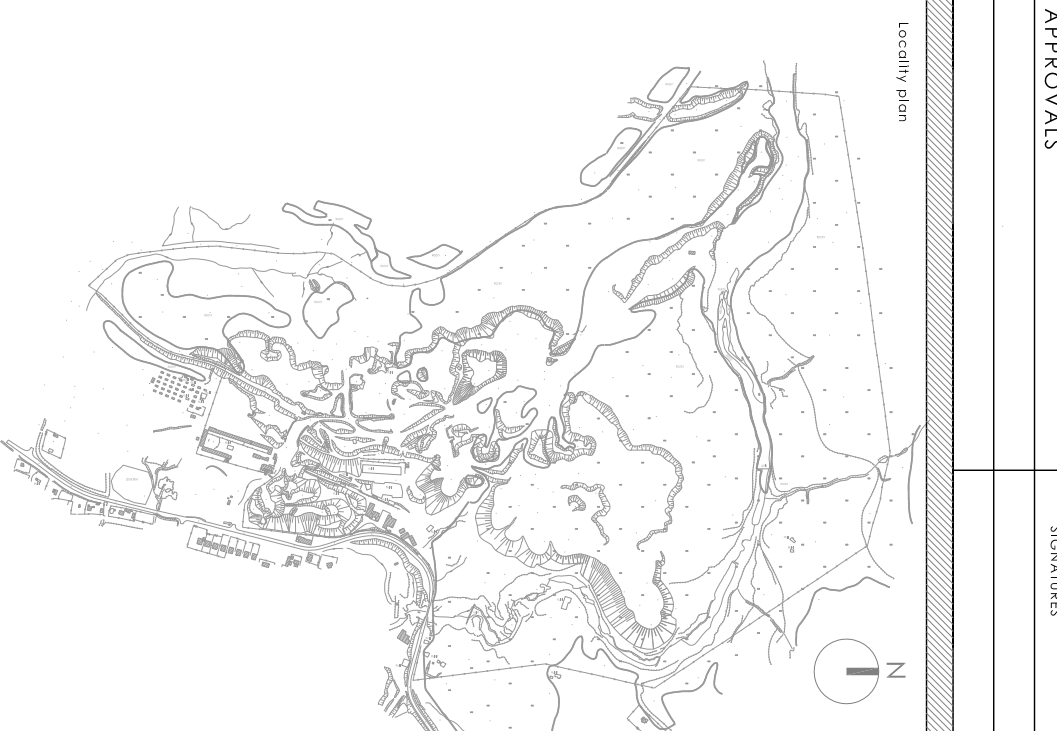

PROJECT TITLE: Taung skull heritage site

PROJECT: Hiking Trails Pathway and Stair

DETAIL - FOR INFORMATION

SCALE: 1:100 @ A1

DATE: 2015.06.03

PROJECT NO: 265-HT-TD-600

SCALE: 1:20 @ A1