


DRIVEWAY SECTION C - C (1 : 100)

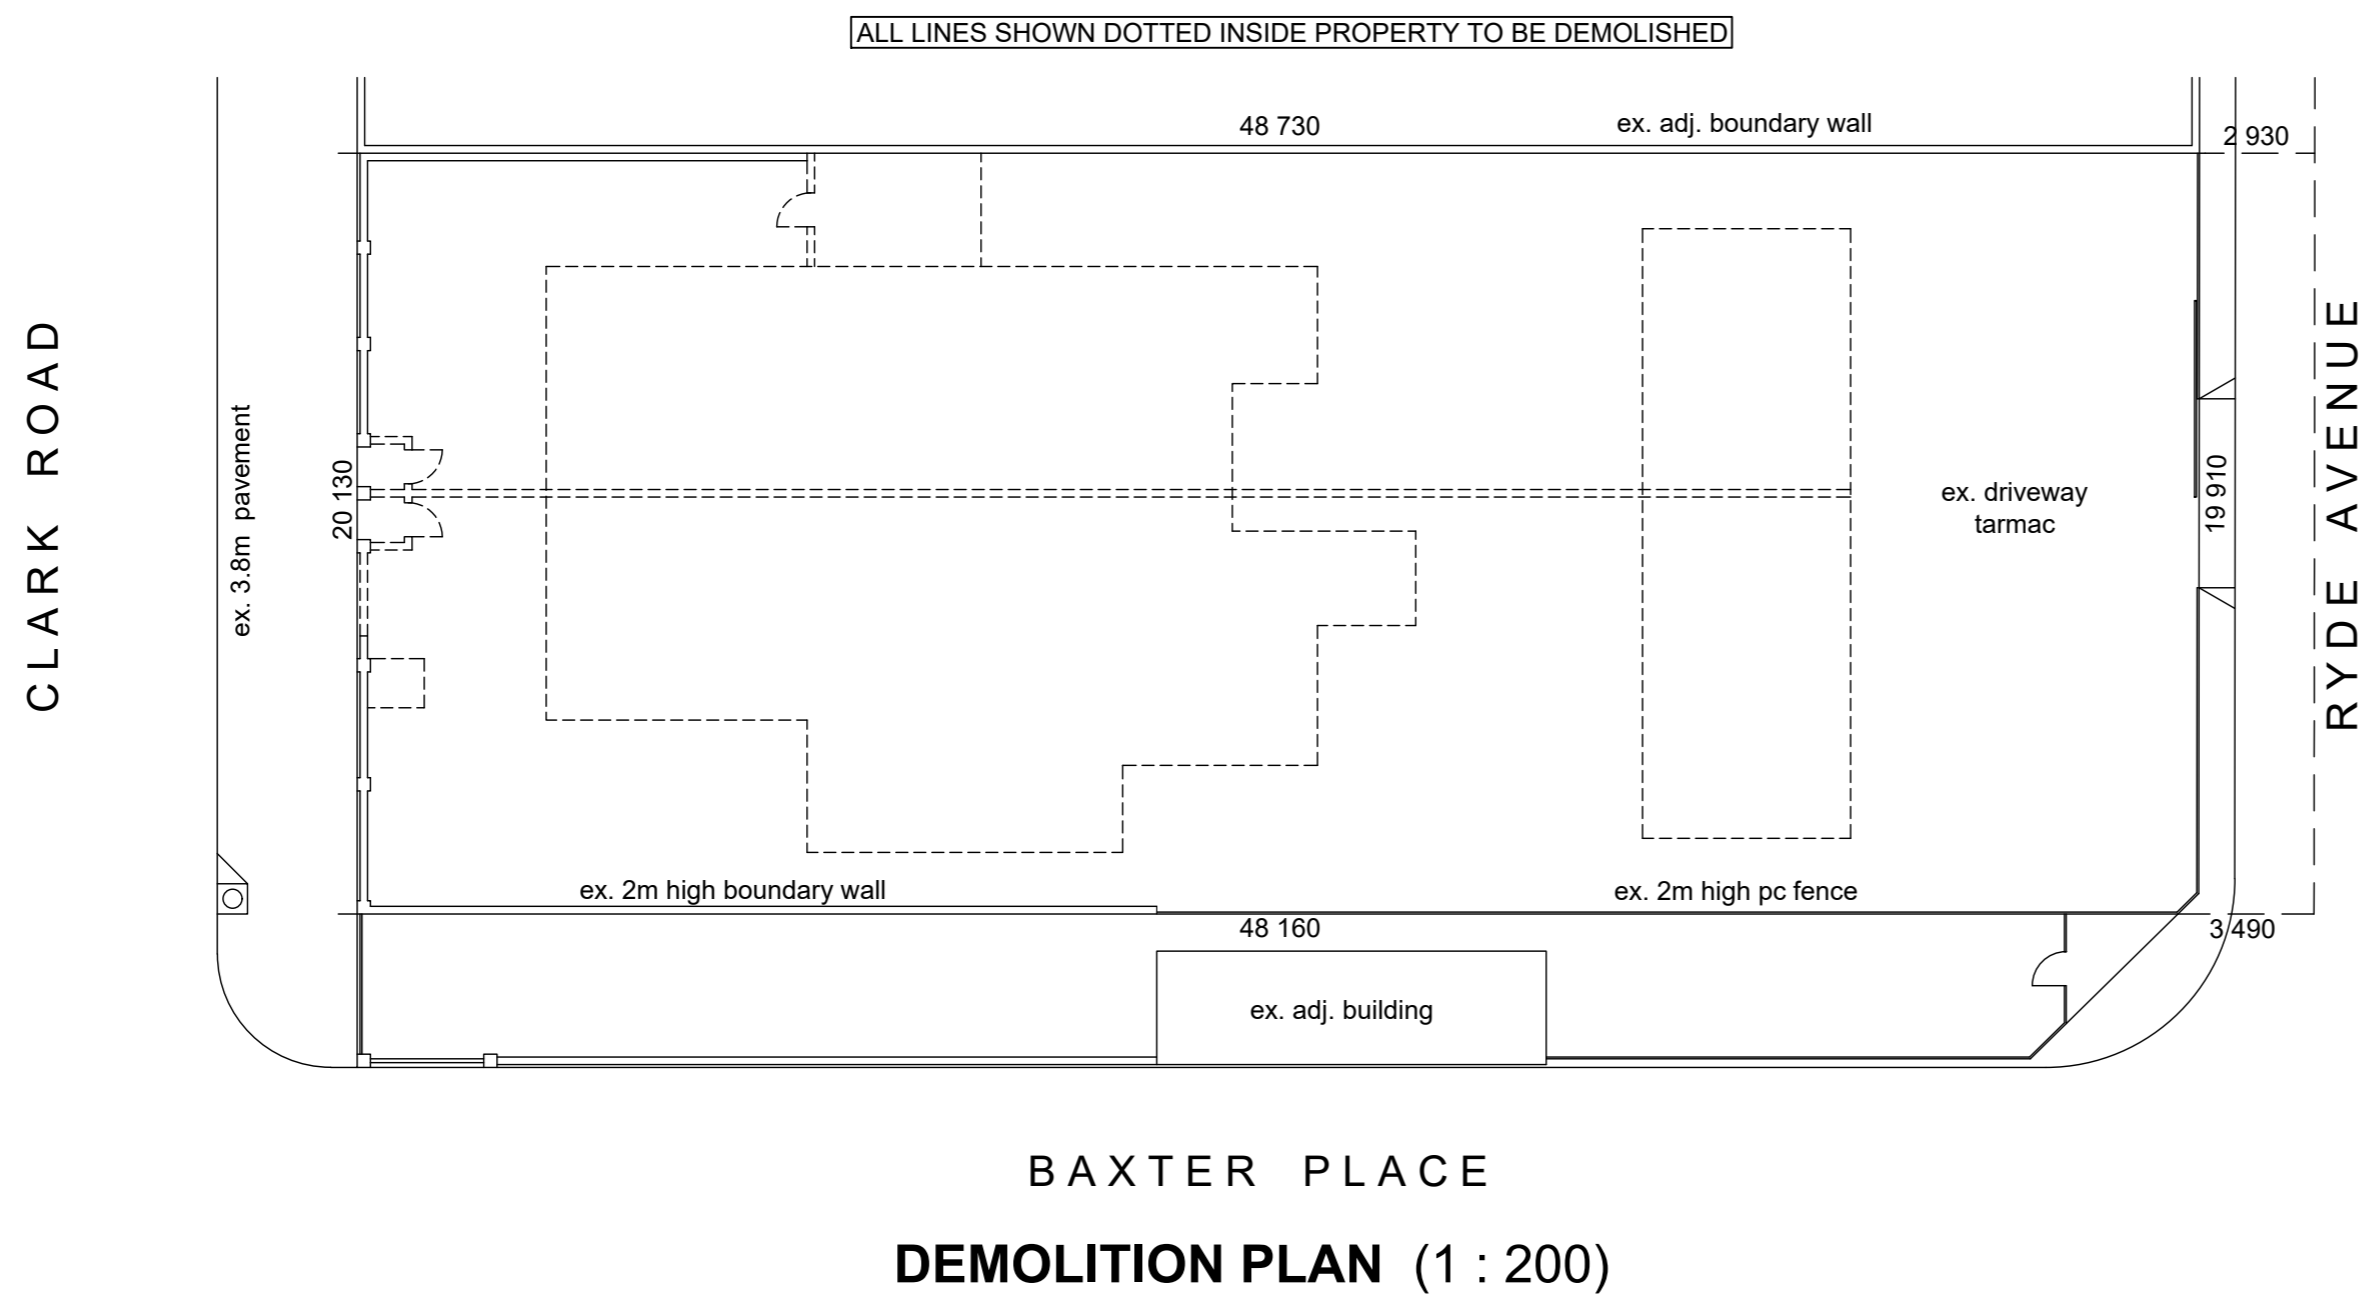

DEMOLITION PLAN (1 : 200)

Total Area = 1 397.50 m²

Client/s Signature _____ Contact Number _____

Rate No. 1042 6048 / 000

**PROPOSED NEW MULTI-STOREY
RESIDENTIAL DEVELOPMENT AT
26-32 CLARK ROAD ON
REM OF ERF 6325 DURBAN FOR
N. DLAMINI**

GRAHAM BRAUM

ARCHITECTURAL DESIGNER

Pr. S. Arch. T

Reg. No. ST0010

360 Umbilo Road
Durban
4001

Tel. : 031-2054142
Cell : 082 454 0441

Email : gpbdesigners@gmail.com

SCALE : 1 : 100/ 1 : 200

CHECKED : G. P. BRAUM

DRAWN/DESIGNED : M. R. AZMUTH

DATE : NOVEMBER 2022

Drawing No. : 6679 / 22 / 4 of 4