
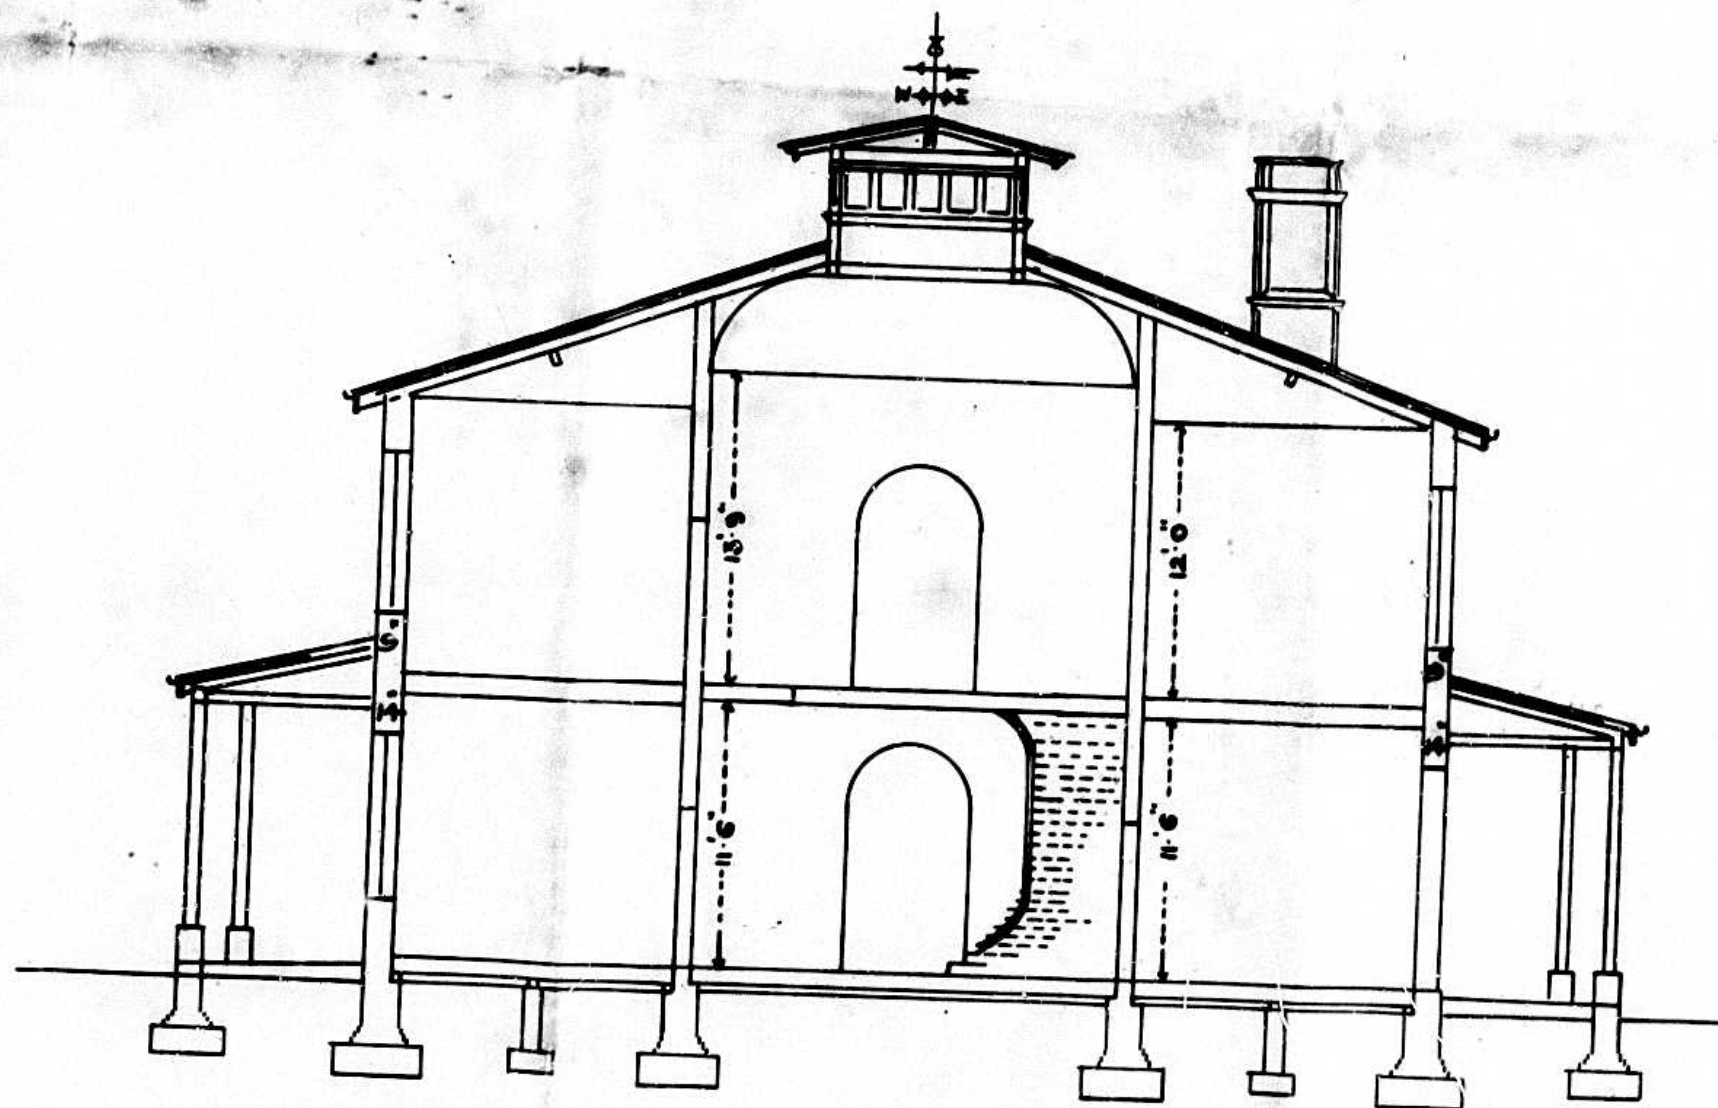


1343 James Rd /

# Plan & Section of Residence for J.C. Kent Esq<sup>re</sup>.

80. of a.

3511  
2/10

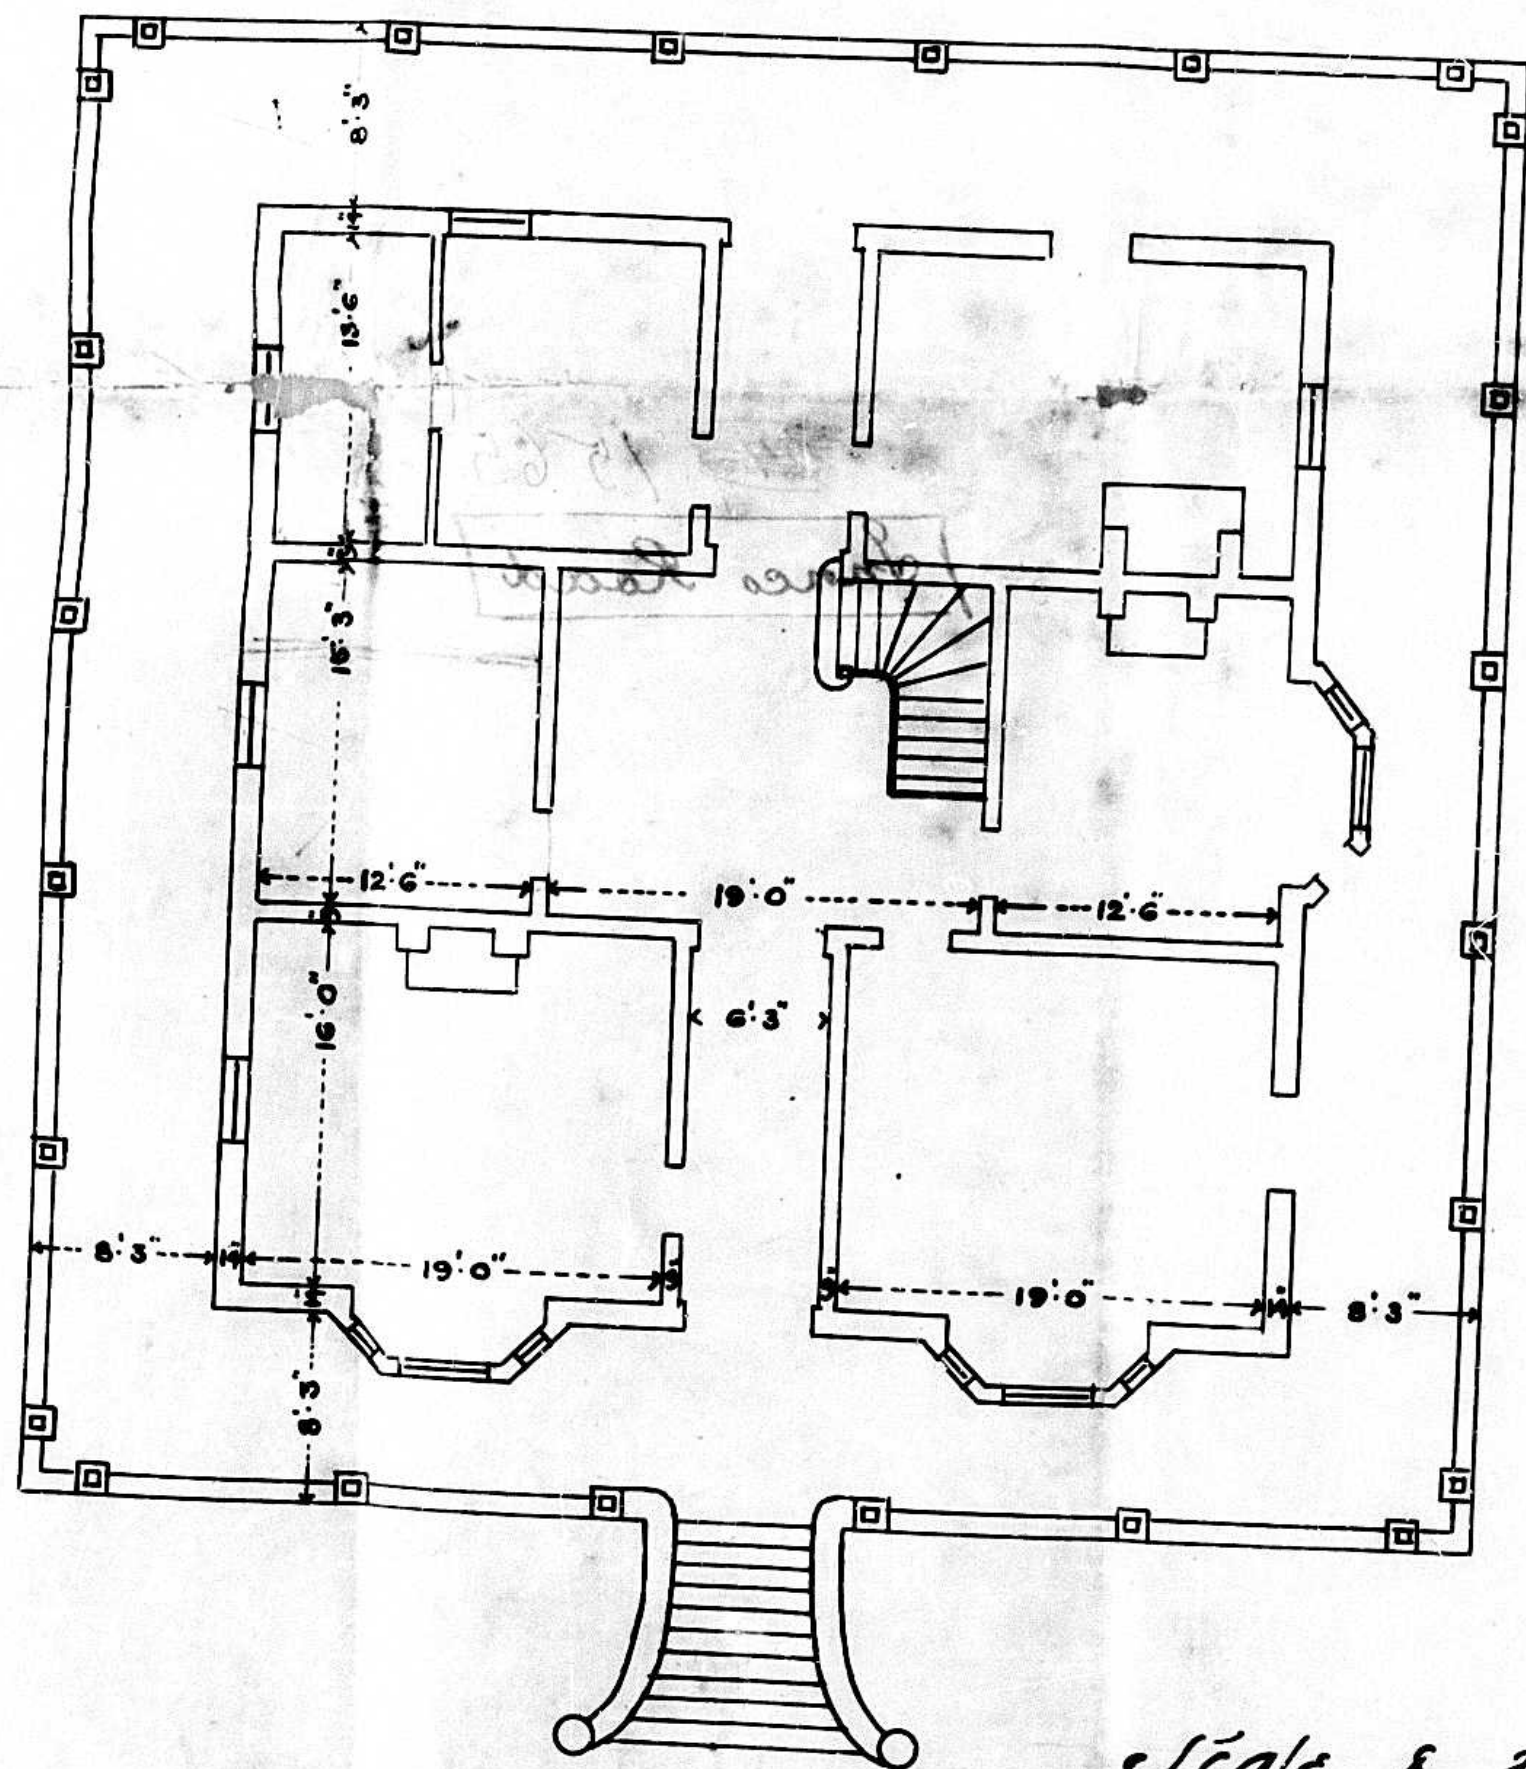

Scale 8 Feet to 1 Inch

1565

DURBAN CORPORATION	
APPROVED	
<i>W. H. H. H.</i>	MAYOR
<i>J. H. H. H.</i>	BOROUGH ENGINEER
JAN 27 1892	

*Handwritten notes:*  
Hunt-Tonia  
Architect  
Maitland  
27/1/1892