


TAUNG SKULL WORLD HERITAGE : SIGNAGE SCHEDULE: EXTERIOR SIGNAGE

TYPE
VARIOUS

Note:
Elevation as viewed from outside

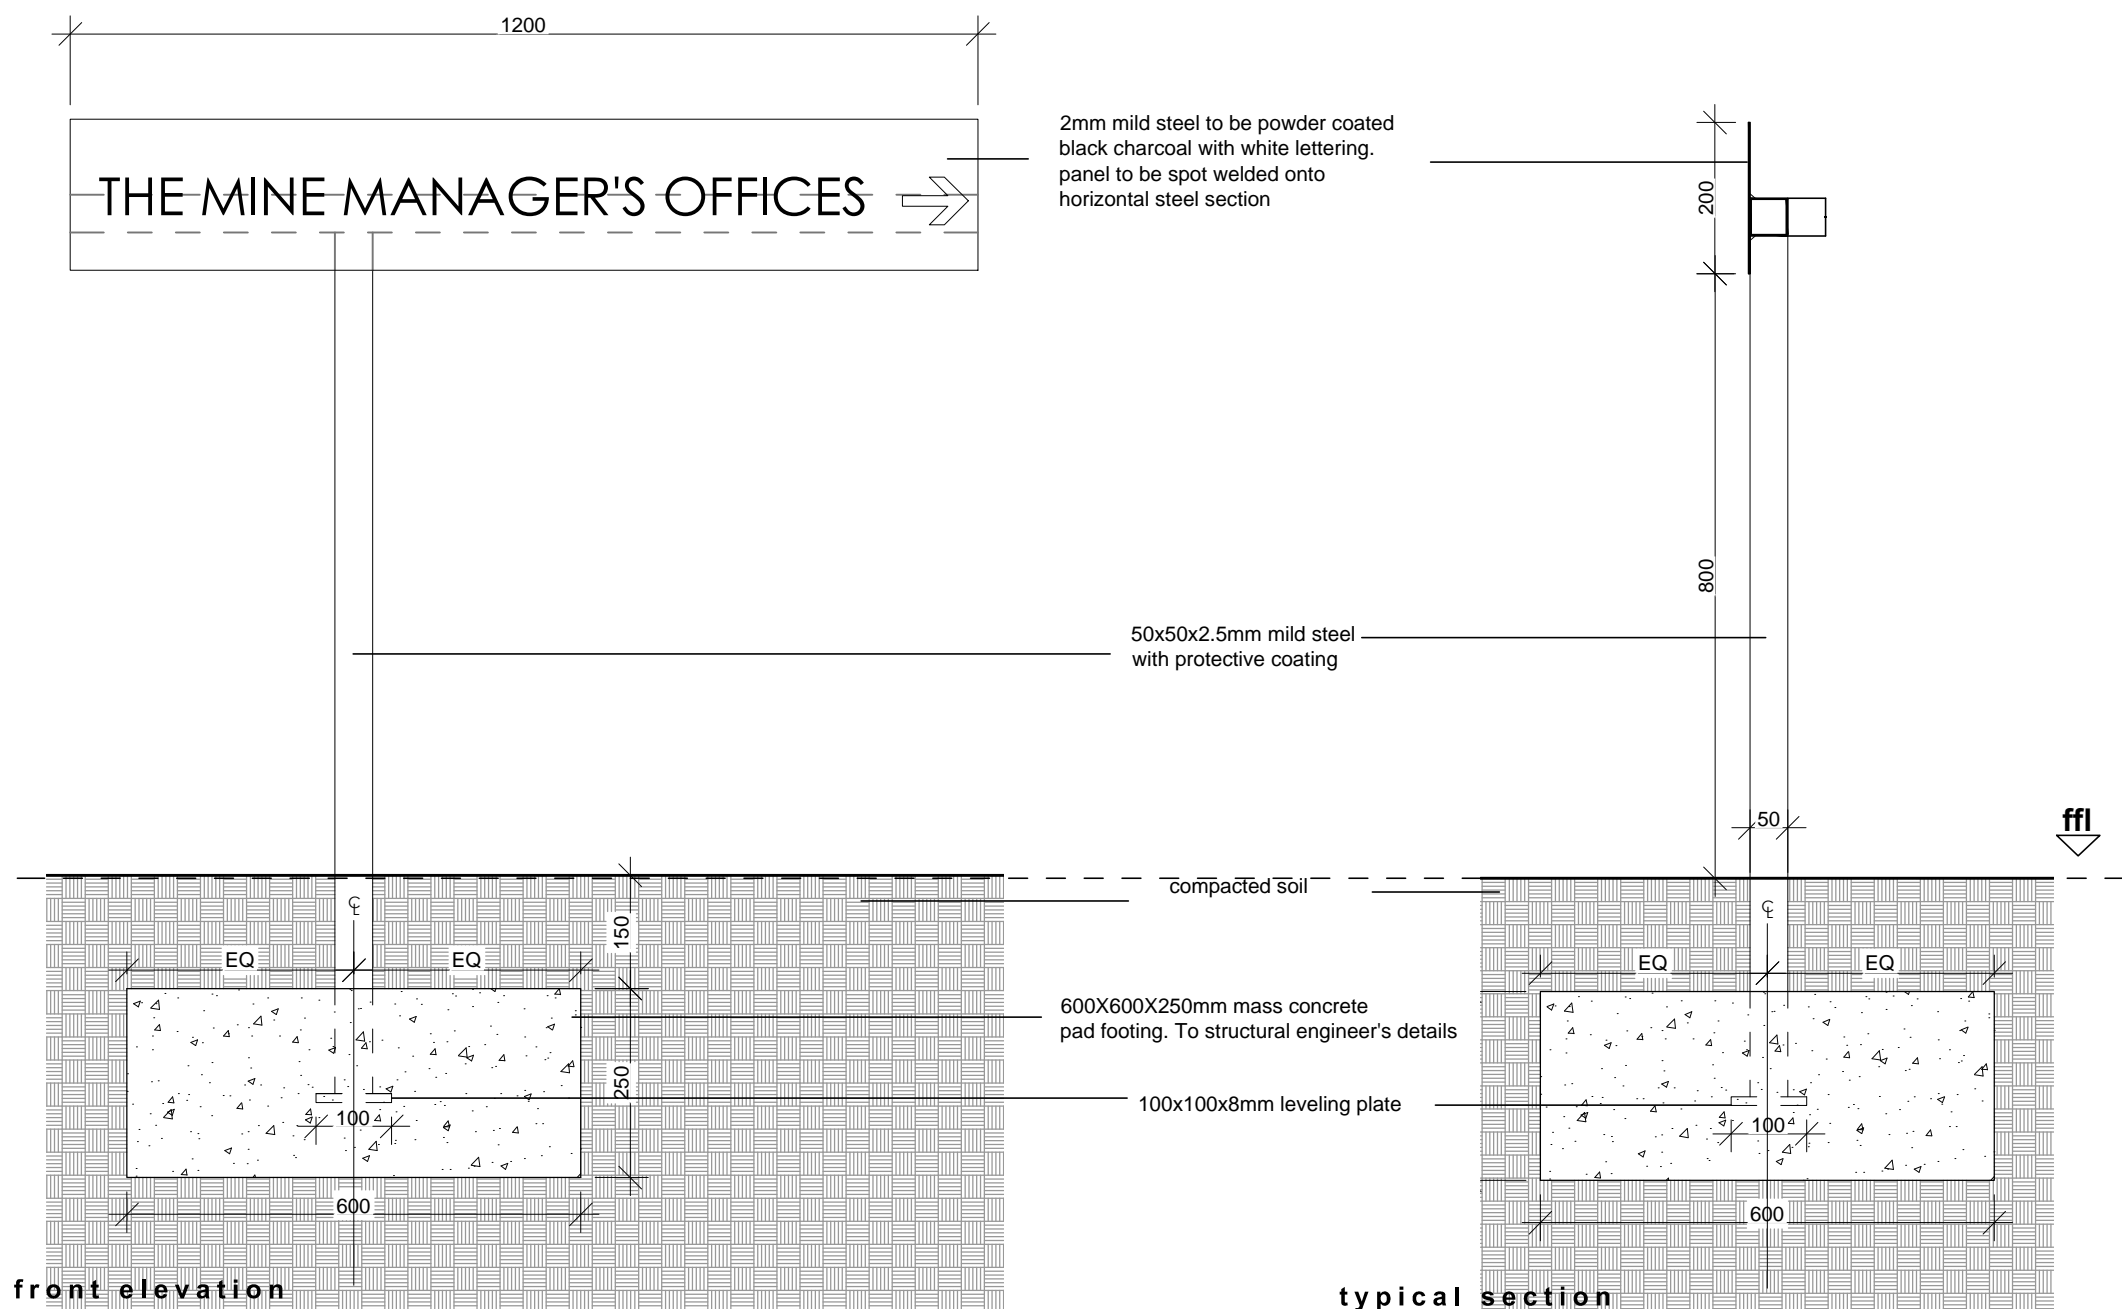

scale 1:10

CODE:	SIGNAGE- EXTERIOR	QUANTITIES
A1	1350 TAUNG SKULL WORLD HERITAGE SITE →	4
B1	1200 THE MINE MANAGER'S OFFICES →	5
C1	1000 THE MINERS' COMPOUND →	5
C2	1000 THOMENG WATERFALLS →	5
C3	1000 BLUE POOL PICNIC SITE →	6

D1	800 200 THE POWERHOUSE →	6
D2	800 250 BLACKEARTH CAVE →	6
E1	650 200 EQUUS CAVE →	6
E2	500 200 PARKING →	8
F1	650 400 ↑ THE MINERS' COMPOUND ↑ THE MINE MANAGERS' OFFICES THE MEMORIAL SITE → THE BLACKEARTH CAVE → TRAILS →	8

note: content to vary

signage panel	2mm mild steel to be powder coated black charcoal- colour to architects approval
structure	50x50 x2mm mild steel sections to be powder coated black charcoal- colour to architects approval
foundation	250x200mm concrete footing to structural engineers specifications.

REVISIONS	DATE	DESCRIPTION
A	2015.06.03	Issued for Tender

MRA mashabane rose associates tel: +27 11 4861057 fax: +27 11 4861097 email: mra@icon.co.za		REV No:
PROJECT TAUNG SKULL WORLD HERITAGE SITE	DATE OF ISSUE: 2015.06.03	B
PROJ No 265	DRAWING No. 265-HT-TD-500	
DRAWING Name: SIGNAGE SCHEDULE -		SCALE: AS SHOWN

NOTES
Figured dimensions to be taken in preference to scaling off drawings. All relevant details, dimensions and levels to be checked on site with the contractor before any work is commenced. The manufacturer is to check all dimensions on the drawing and on the site with the contractor before commencing manufacture. Copyright of the drawing remains the property of Mashabane Rose Associates.