


TAUNG SKULL WORLD HERITAGE : SIGNAGE SCHEDULE: EXTERIOR SIGNAGE

TYPE
VARIOUS

Note:
Elevation as viewed from outside

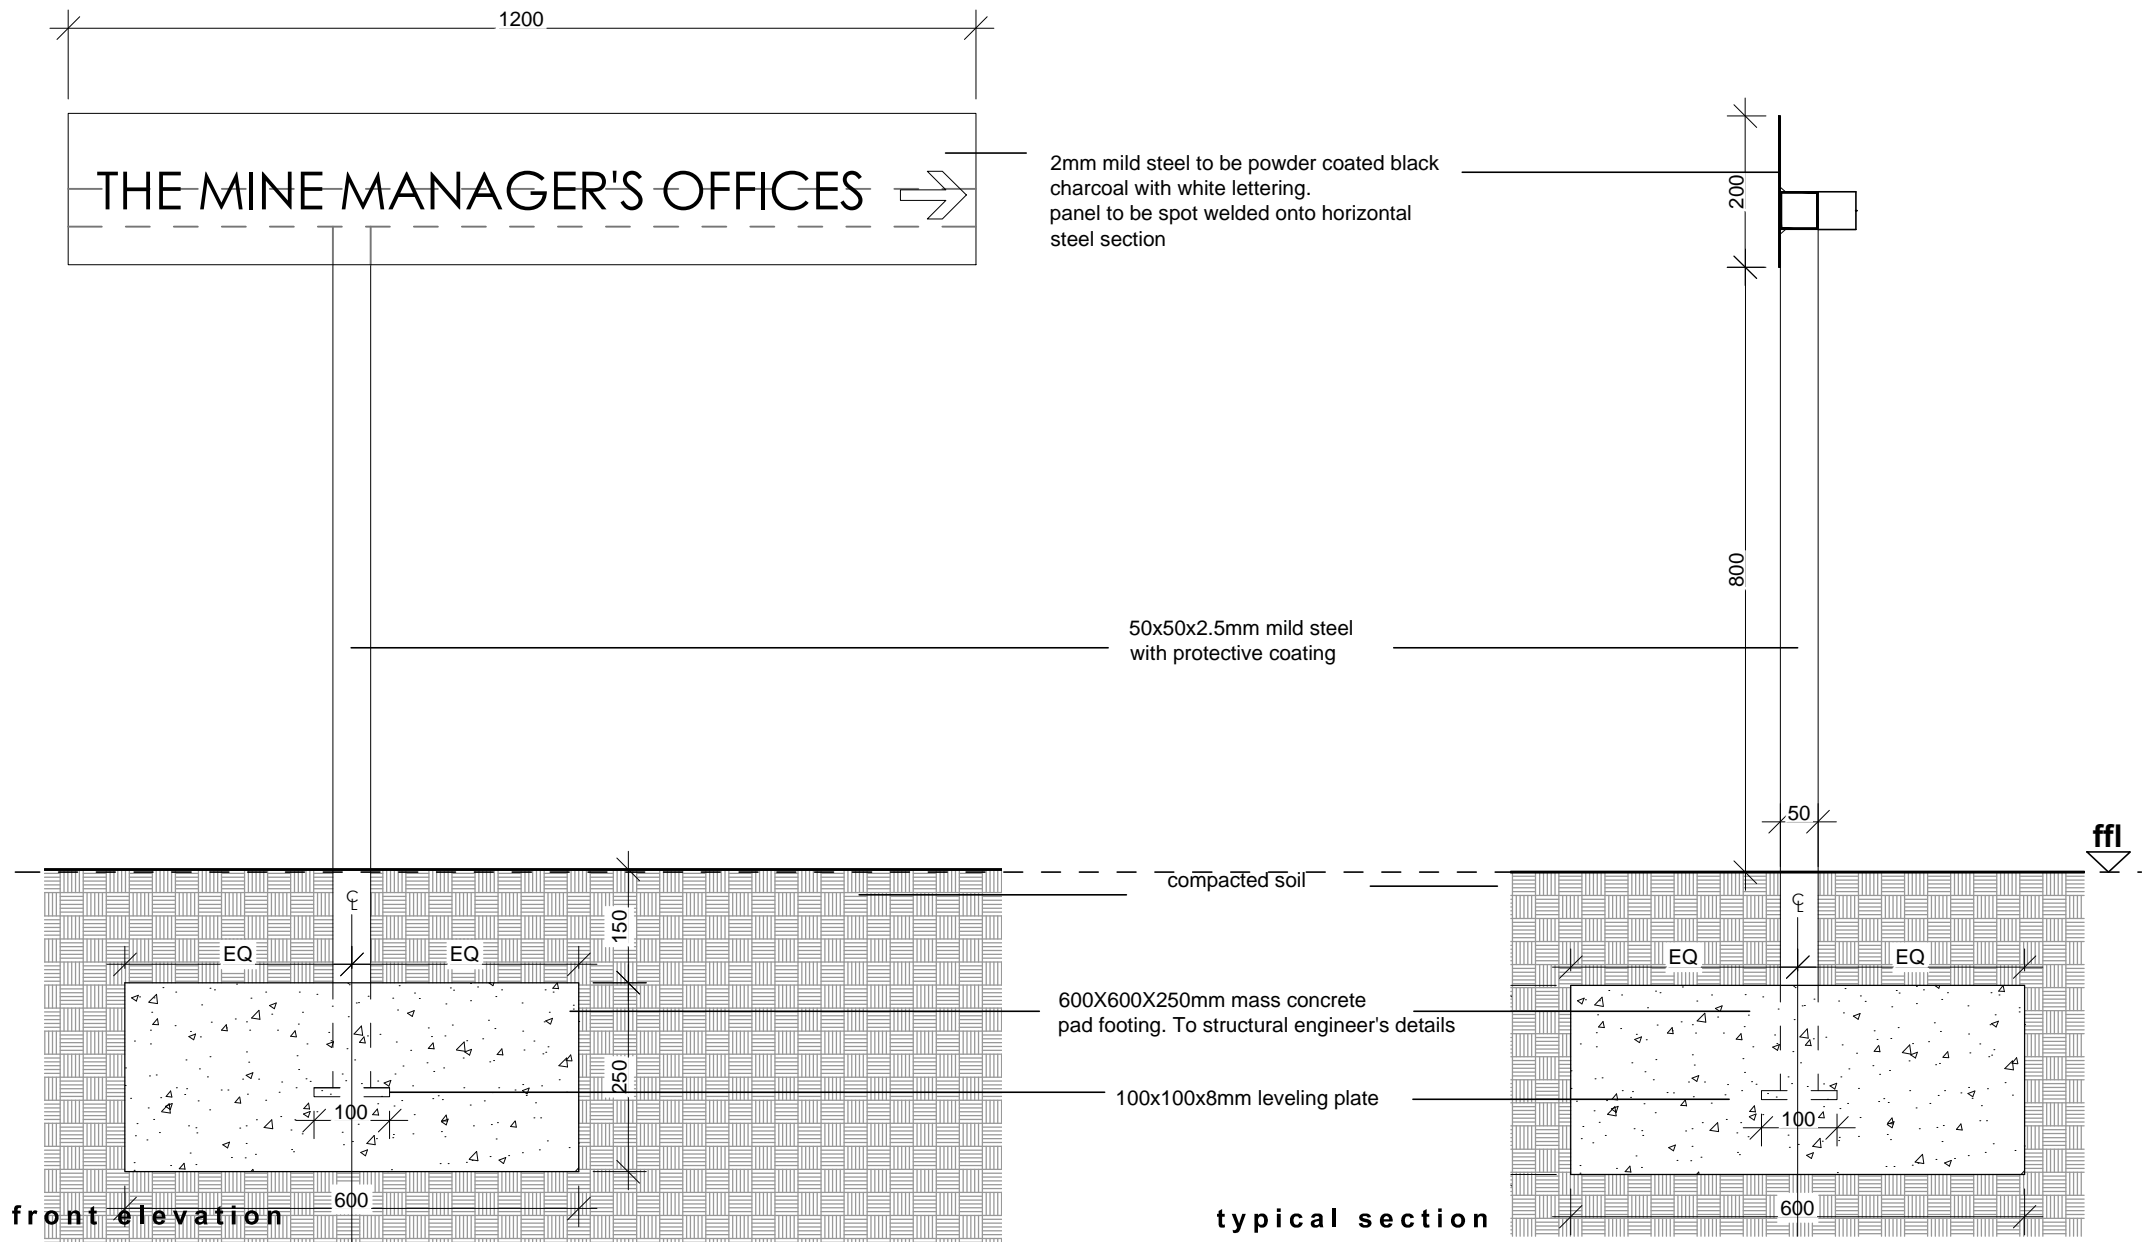

scale 1:10

F2		15
F3		35
G1		12
G2		21
H		50

NOTE: Local stone to be spray painted with hiking trail signage @ every 300m.

signage panel	2mm mild steel to be powder coated black charcoal- colour to architects approval
structure	50x50 x2mm mild steel sections to be powder coated black charcoal- colour to architects approval
foundation	250x200mm concrete footing to structural engineers specifications.

REVISIONS	DATE	DESCRIPTION
A	2015.06.02	Issued for Tender

MRA mashabane rose associates tel: +27 11 4861057 fax: +27 11 4861097 email: mra@icon.co.za		REV No:
PROJECT TAUNG SKULL WORLD HERITAGE SITE		DATE OF ISSUE: 2015.06.02
PROJ No. 265	DRAWING Name. SIGNAGE SCHEDULE -	SCALE: AS SHOWN

B

NOTES
Figured dimensions to be taken in preference to scaling off drawings. All relevant details, dimensions and levels to be checked on site with the contractor before any work is commenced. The manufacturer is to check all dimensions on the drawing and on the site with the contractor before commencing manufacture. Copyright of the drawing remains the property of Mashabane Rose Associates.