
TAUNG SKULL WORLD HERITAGE : SIGNAGE SCHEDULE: EXTERIOR SIGNAGE

TYPE

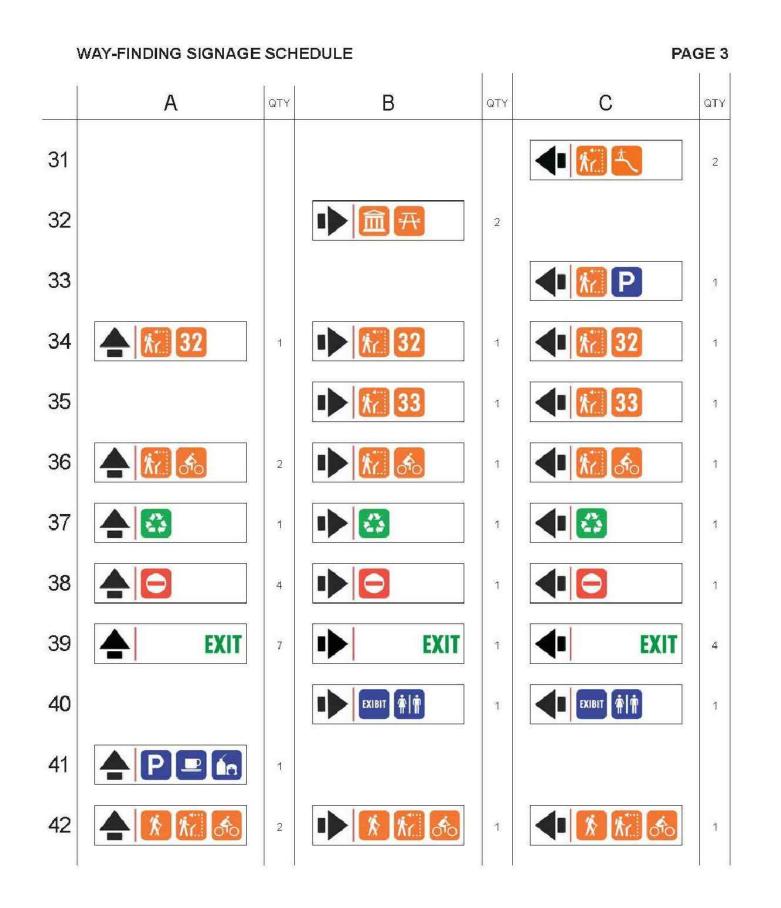

Section

scale 1:10

signage p	anel To manufacturer's specifications	ιſ	REVISIONS	DATE	DESCRIPTION
structure	To manufacturer's specifications	F	A	2015.06.02	Issued for Tender
		ŀ			
		MRA mashabane rose associates tel: +27 11 4861057 fax: +27 11 4861097 email: mra@icon.co.za			

MRA	MRA mashabane rose associates tel: +27 11 4861057 fax: +27 11 4861097 email: mra@icon.co.za									
PROJECT TAUNG SKULL WORLD HERITAGE SITE						DATE OF ISSUE: 2015.06.02		Α		
PROJ No. 265	DRAWING N SIGNAGE	ame. SCHEDULE ·				DRAWING No. 265-TS-TD-509	SCALE: AS SHOWN	<i>,</i> , ,		

NOTES

Figured dimensions to be taken in preference to scaling off drawings. All relevant details, dimensions and levels to be checked on site with the contractor before any work is commenced. The manufacturer is to check all dimensions on the drawing and on the site with the contractor before commencing manufacture. Copyright of the drawing remains the property of Mashabane Rose Associates.