



Section A-A

SCALE 1:50

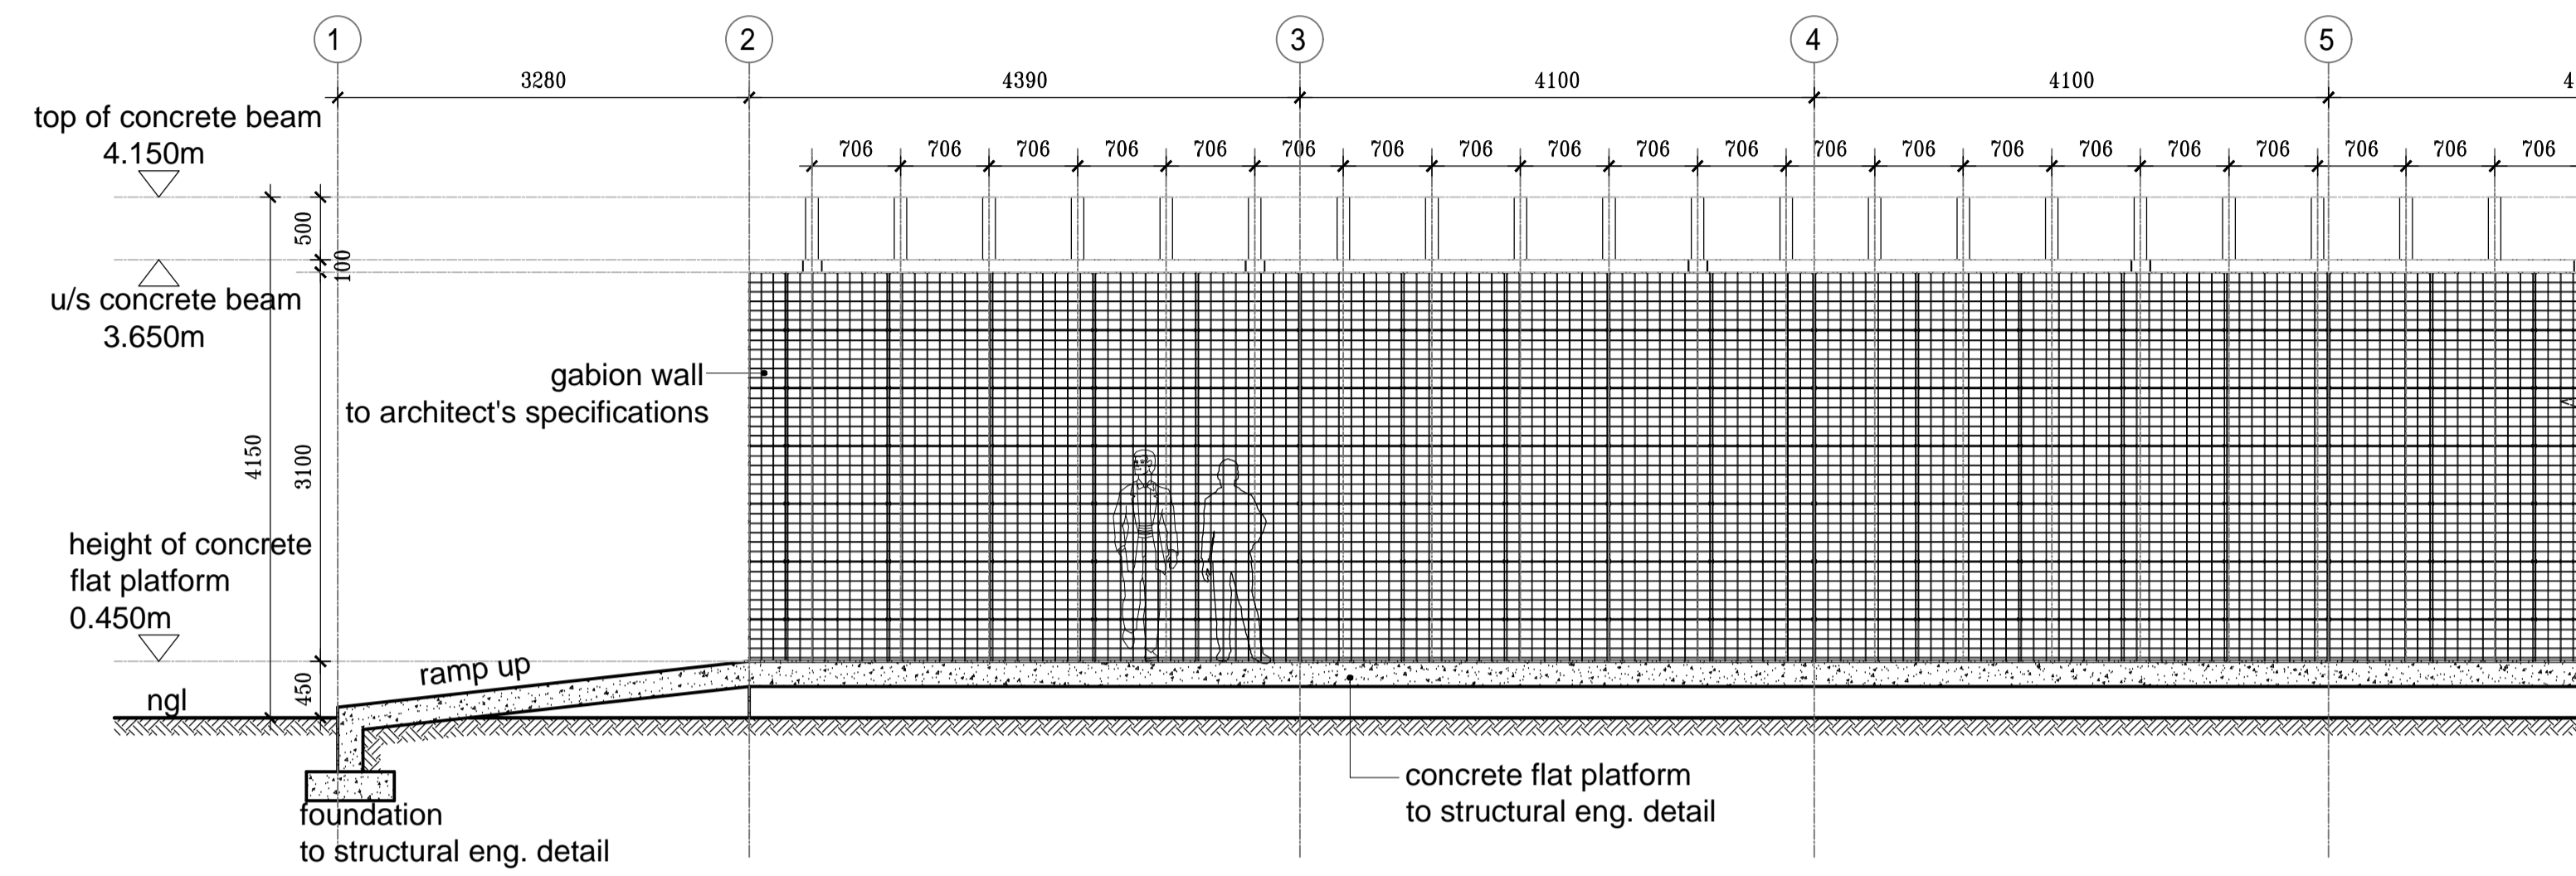

Section B-B (Portion 1)

SCALE 1:50

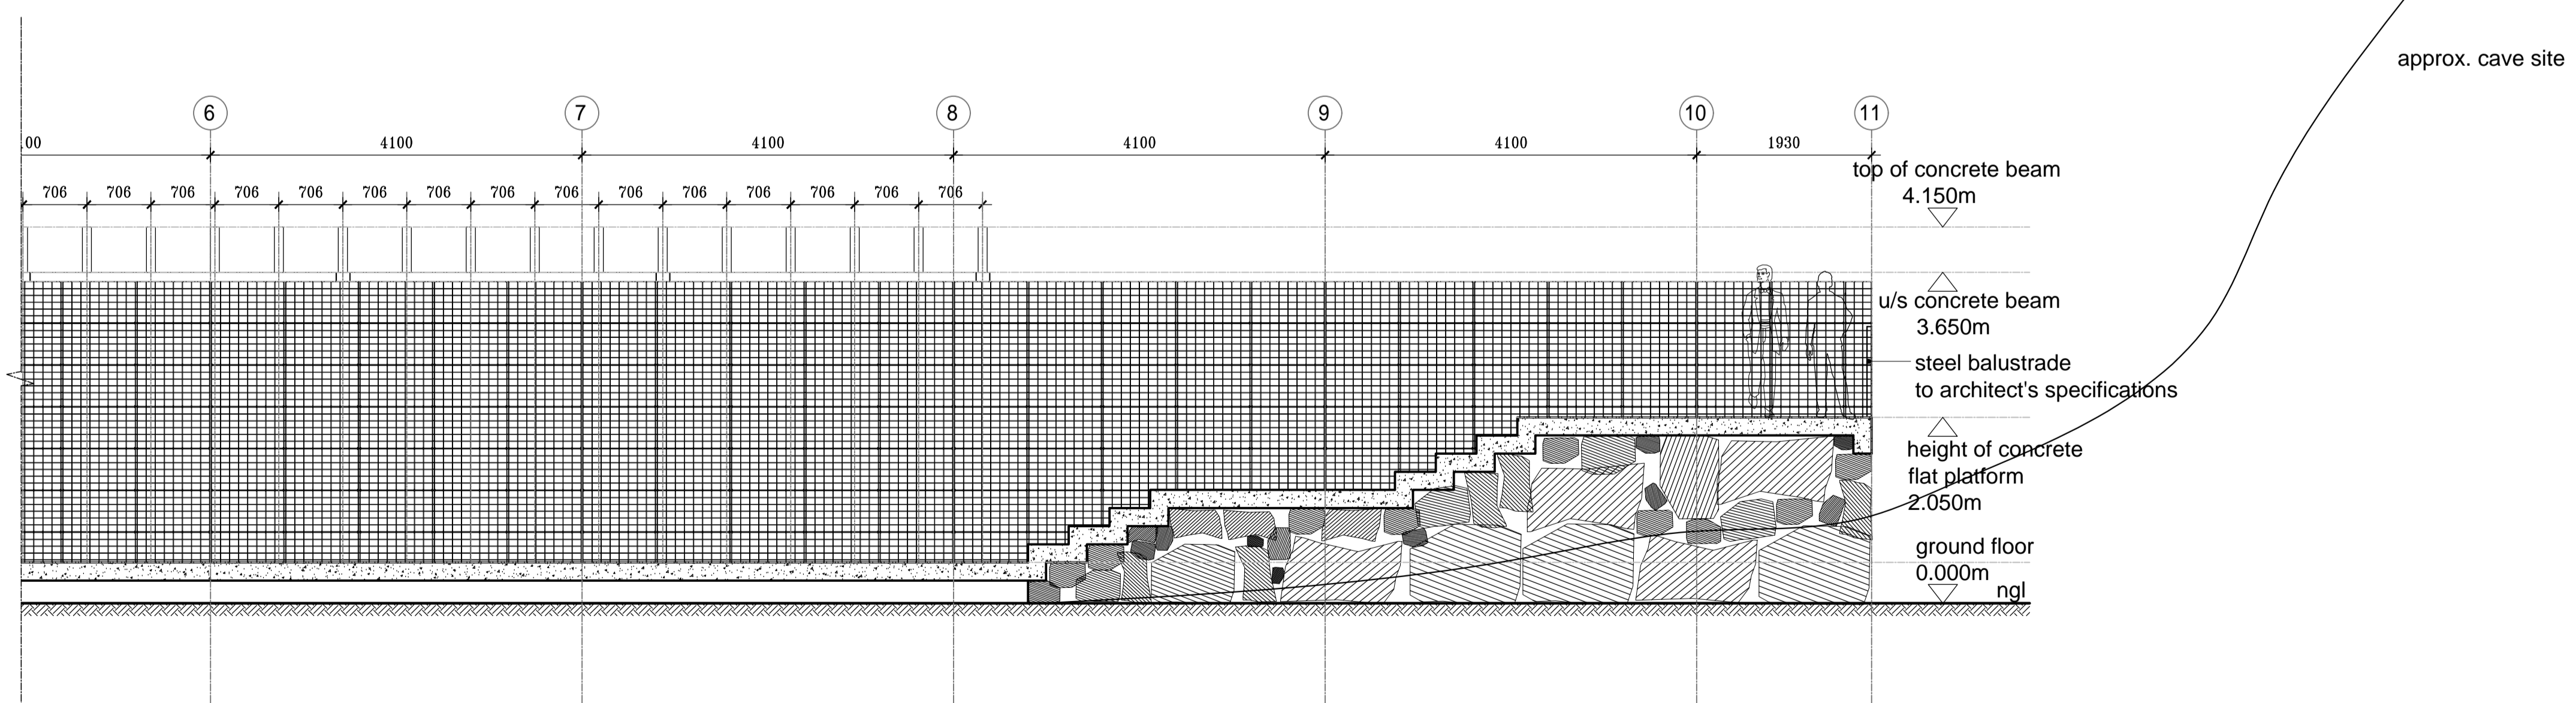

Section B-B (Portion 2)

SCALE 1:50