

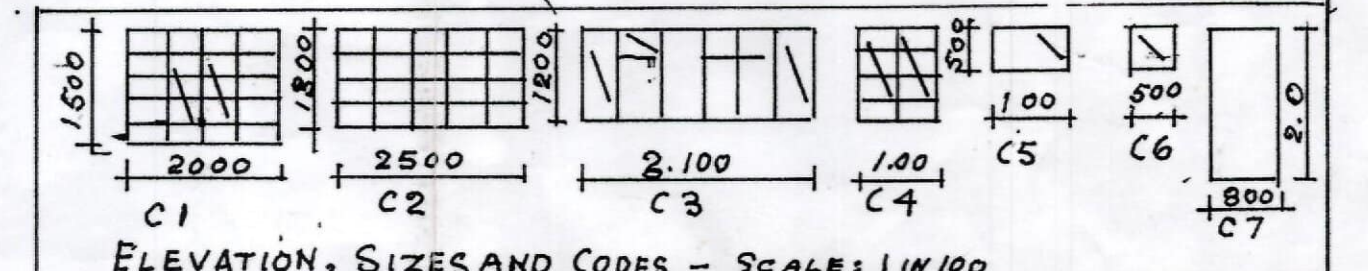
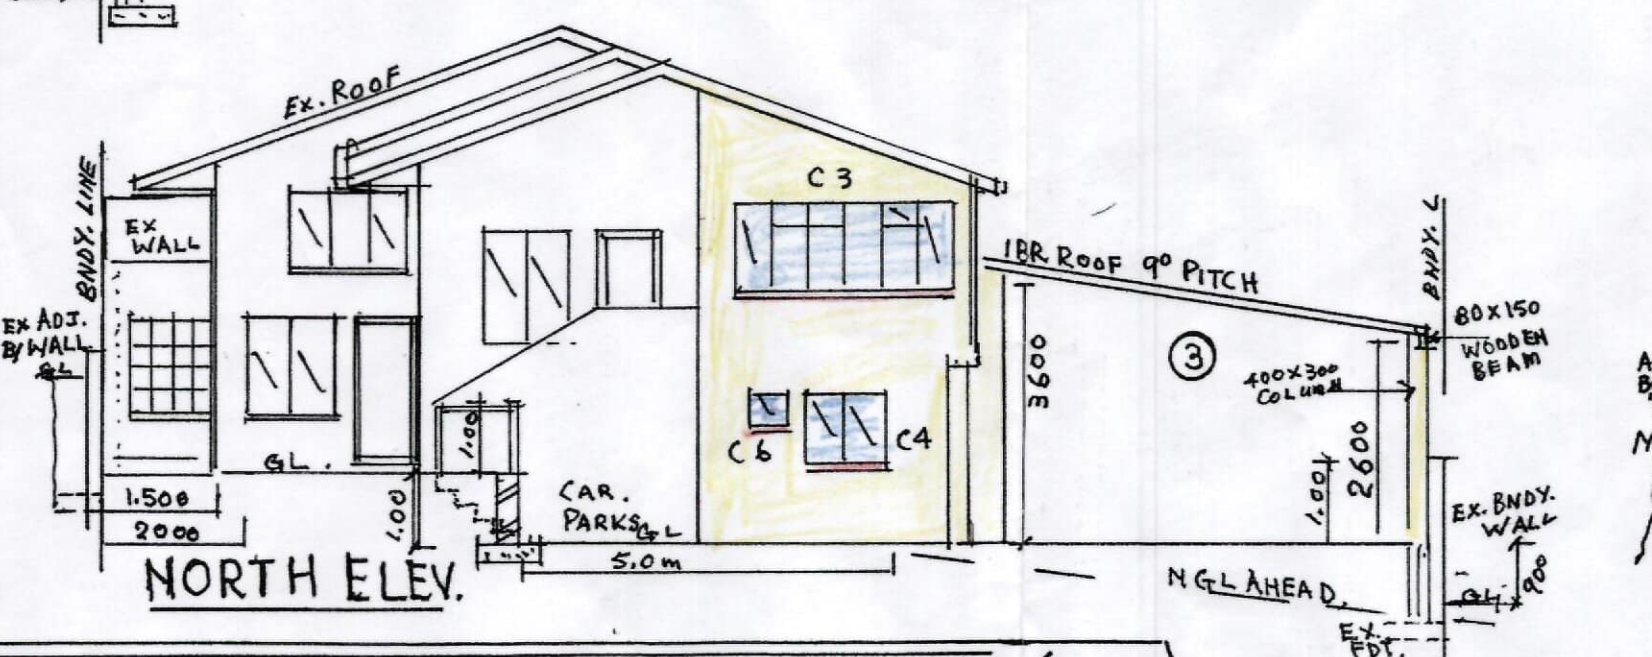
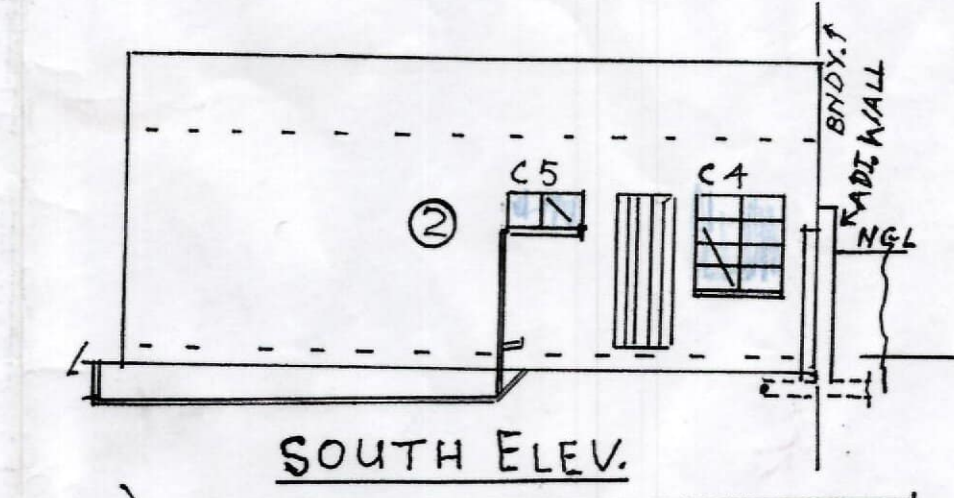
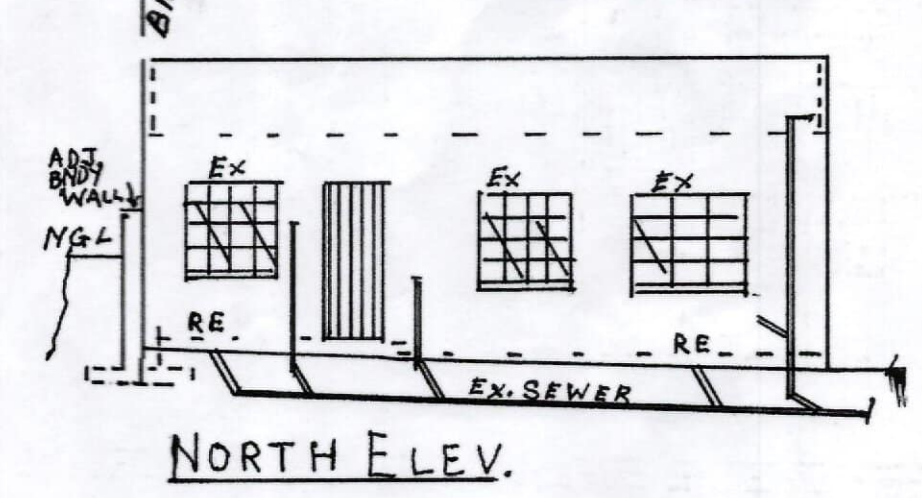
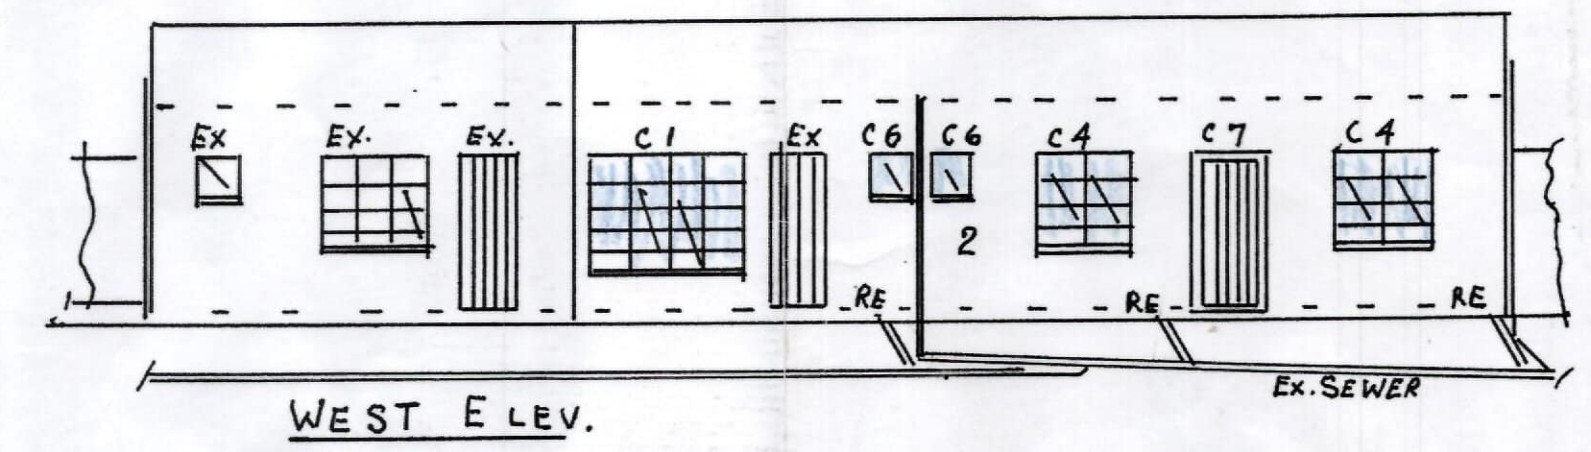
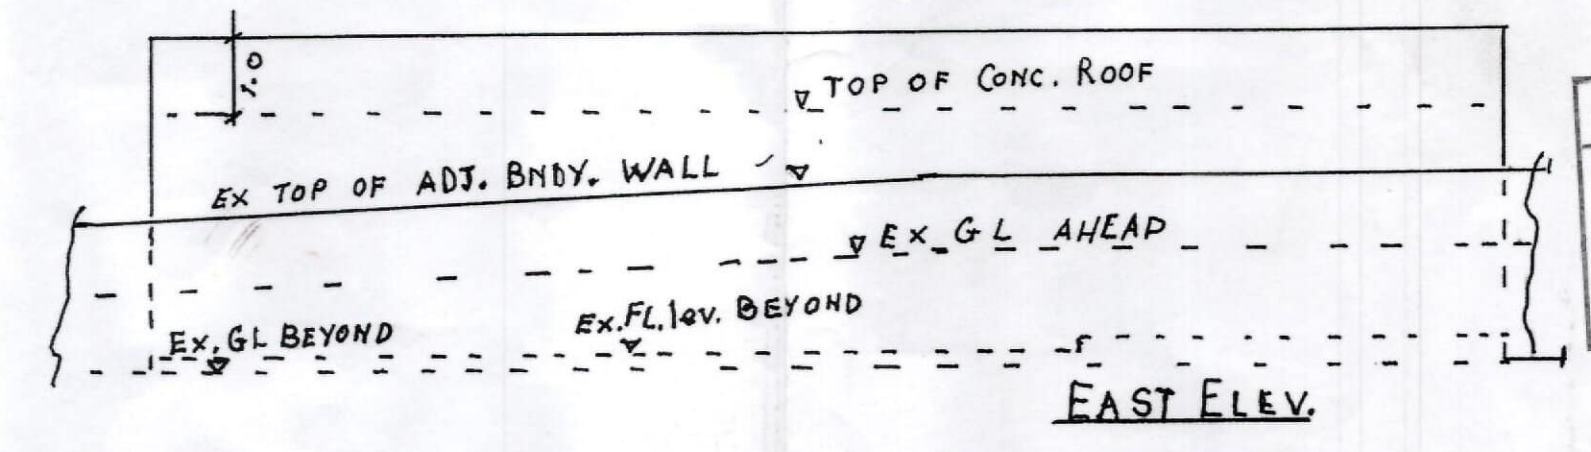
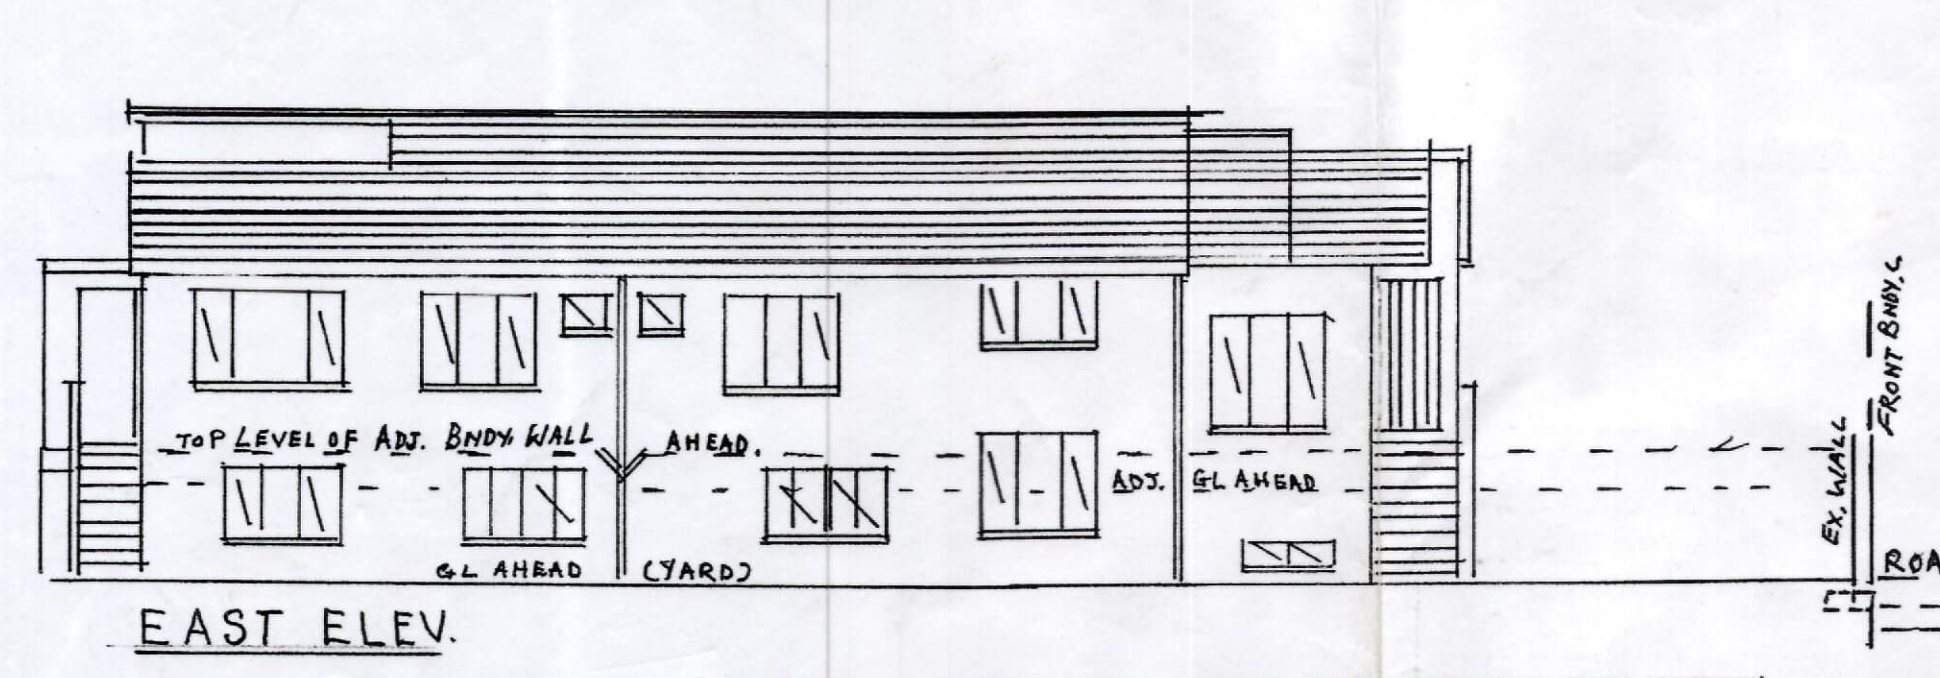
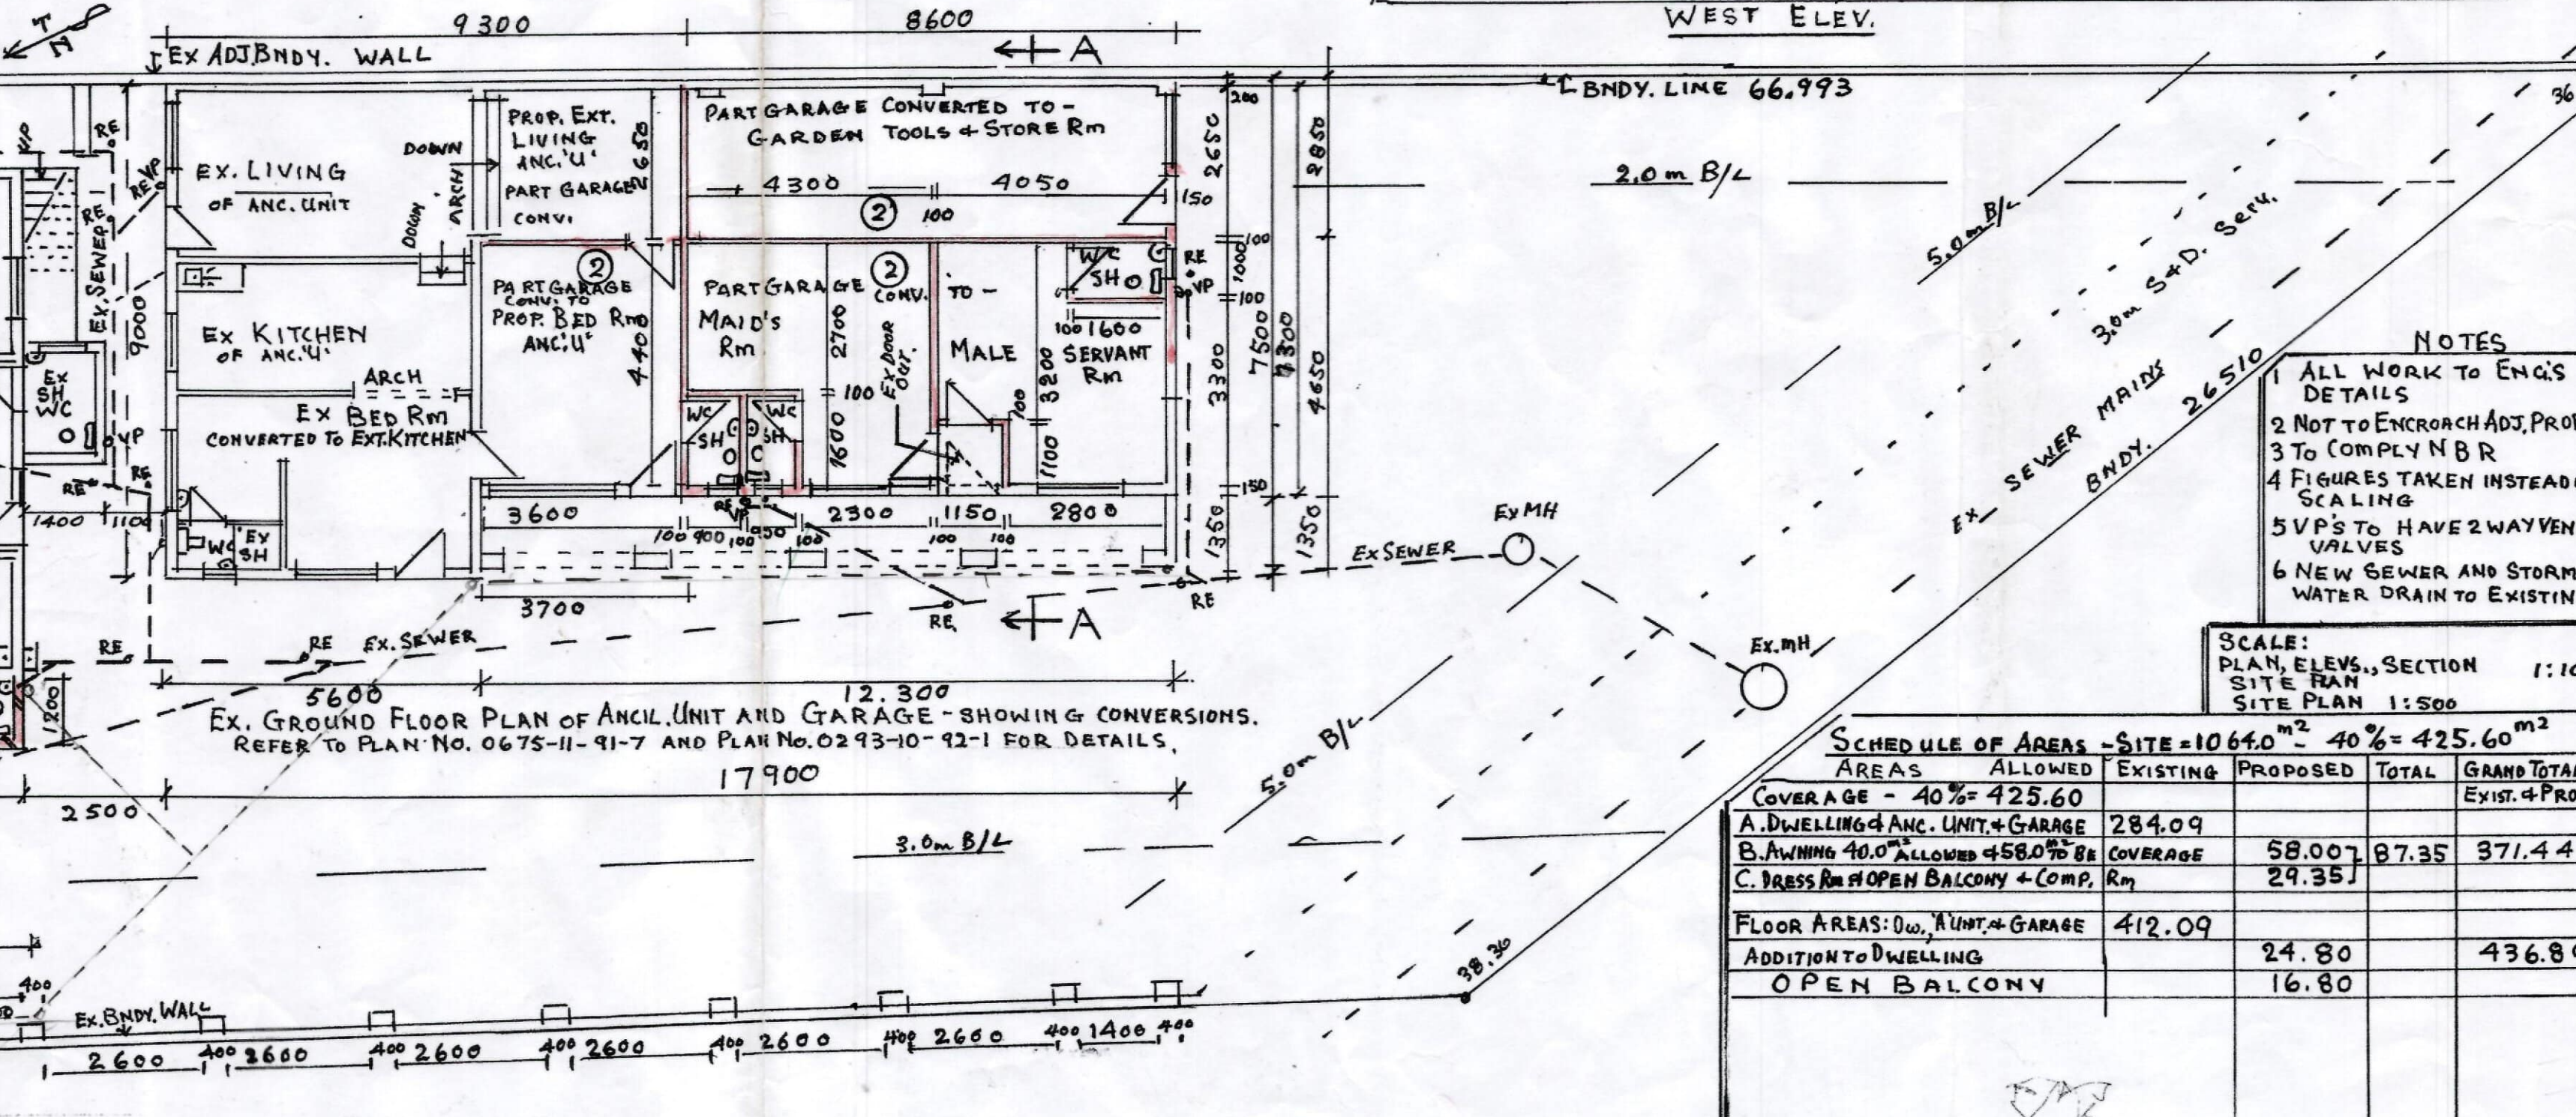
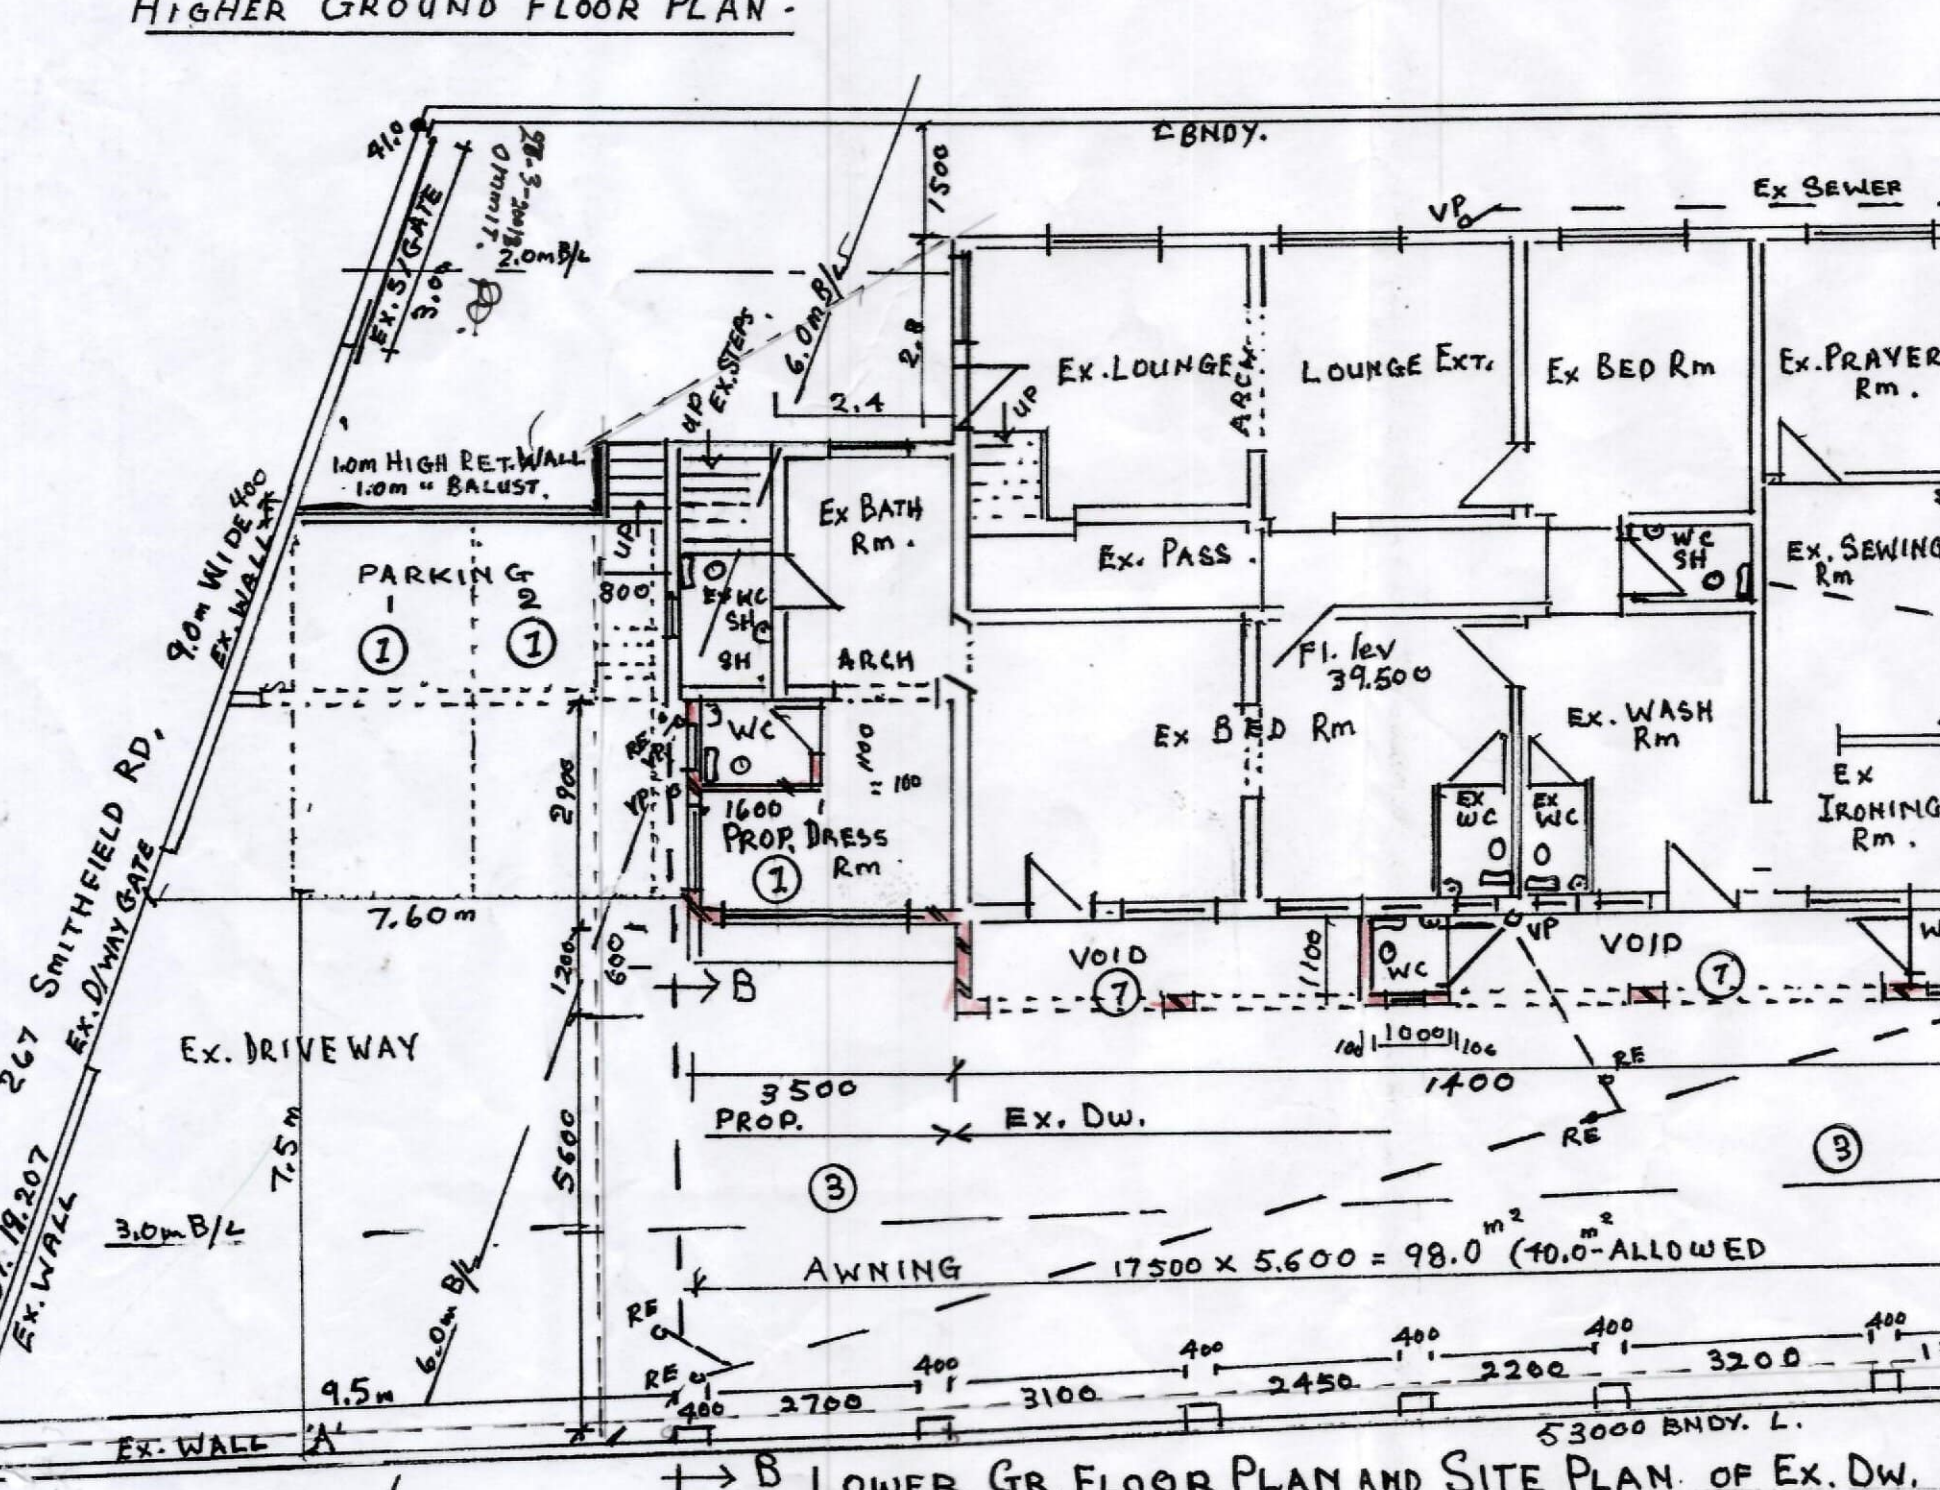
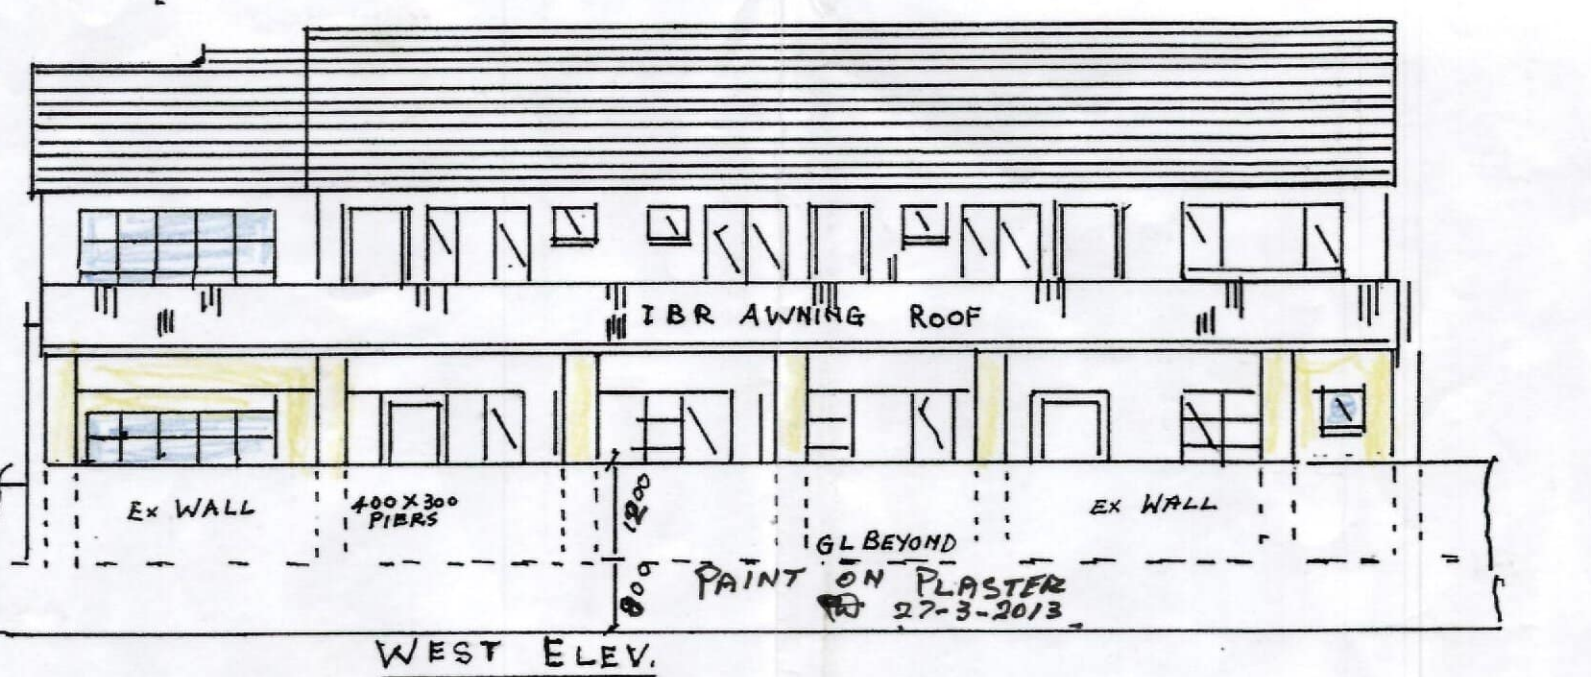
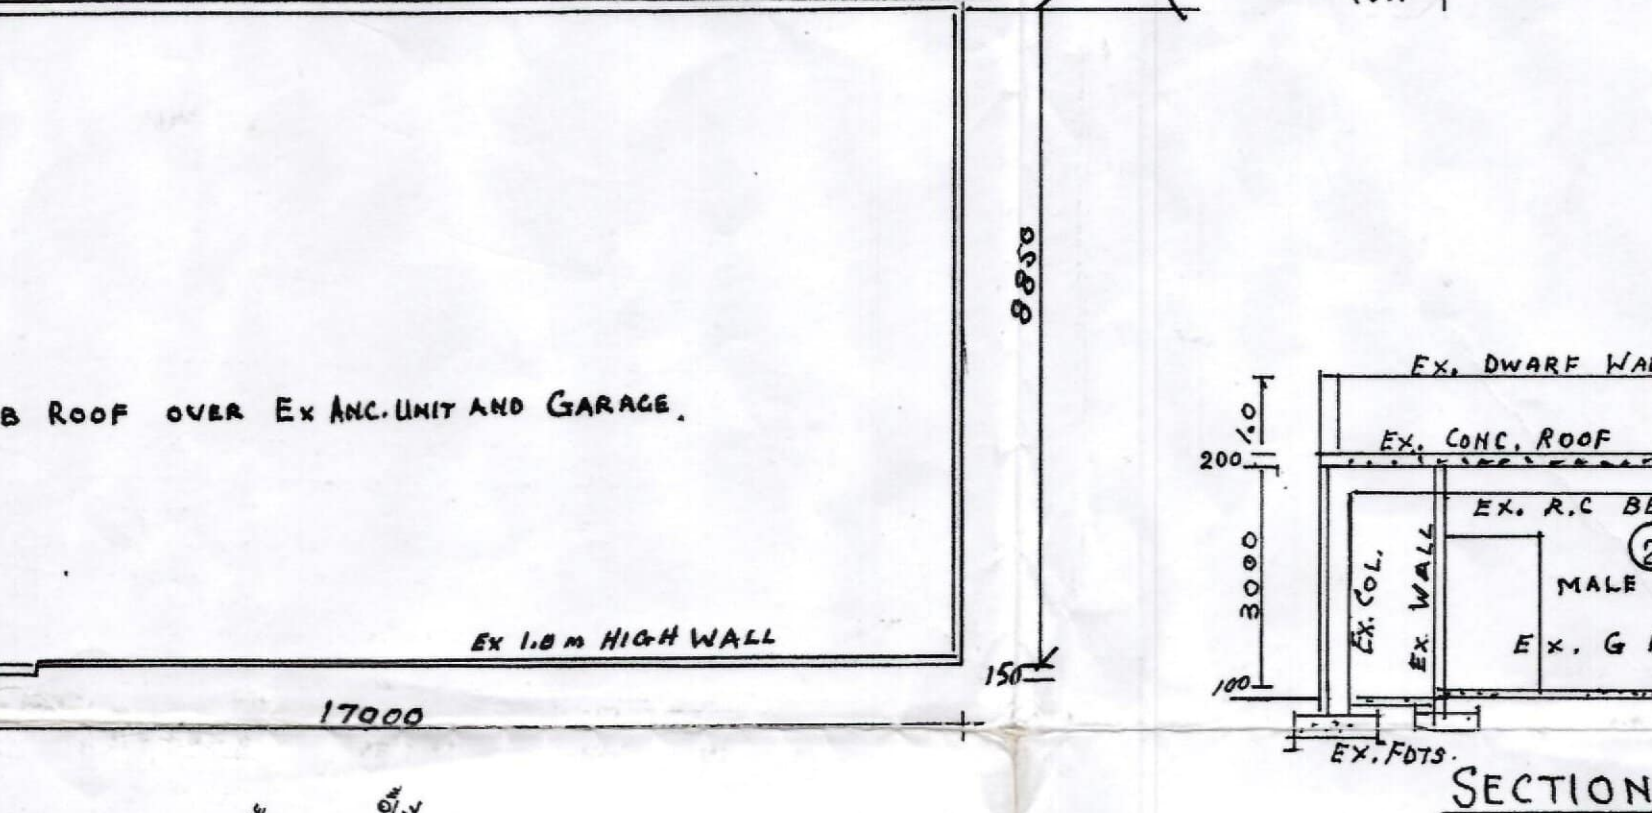


SITE INSPECTION IN ORDER
 D.W.I. [Signature]
 AP & B.I. [Signature]
 DATE 27/03/2013

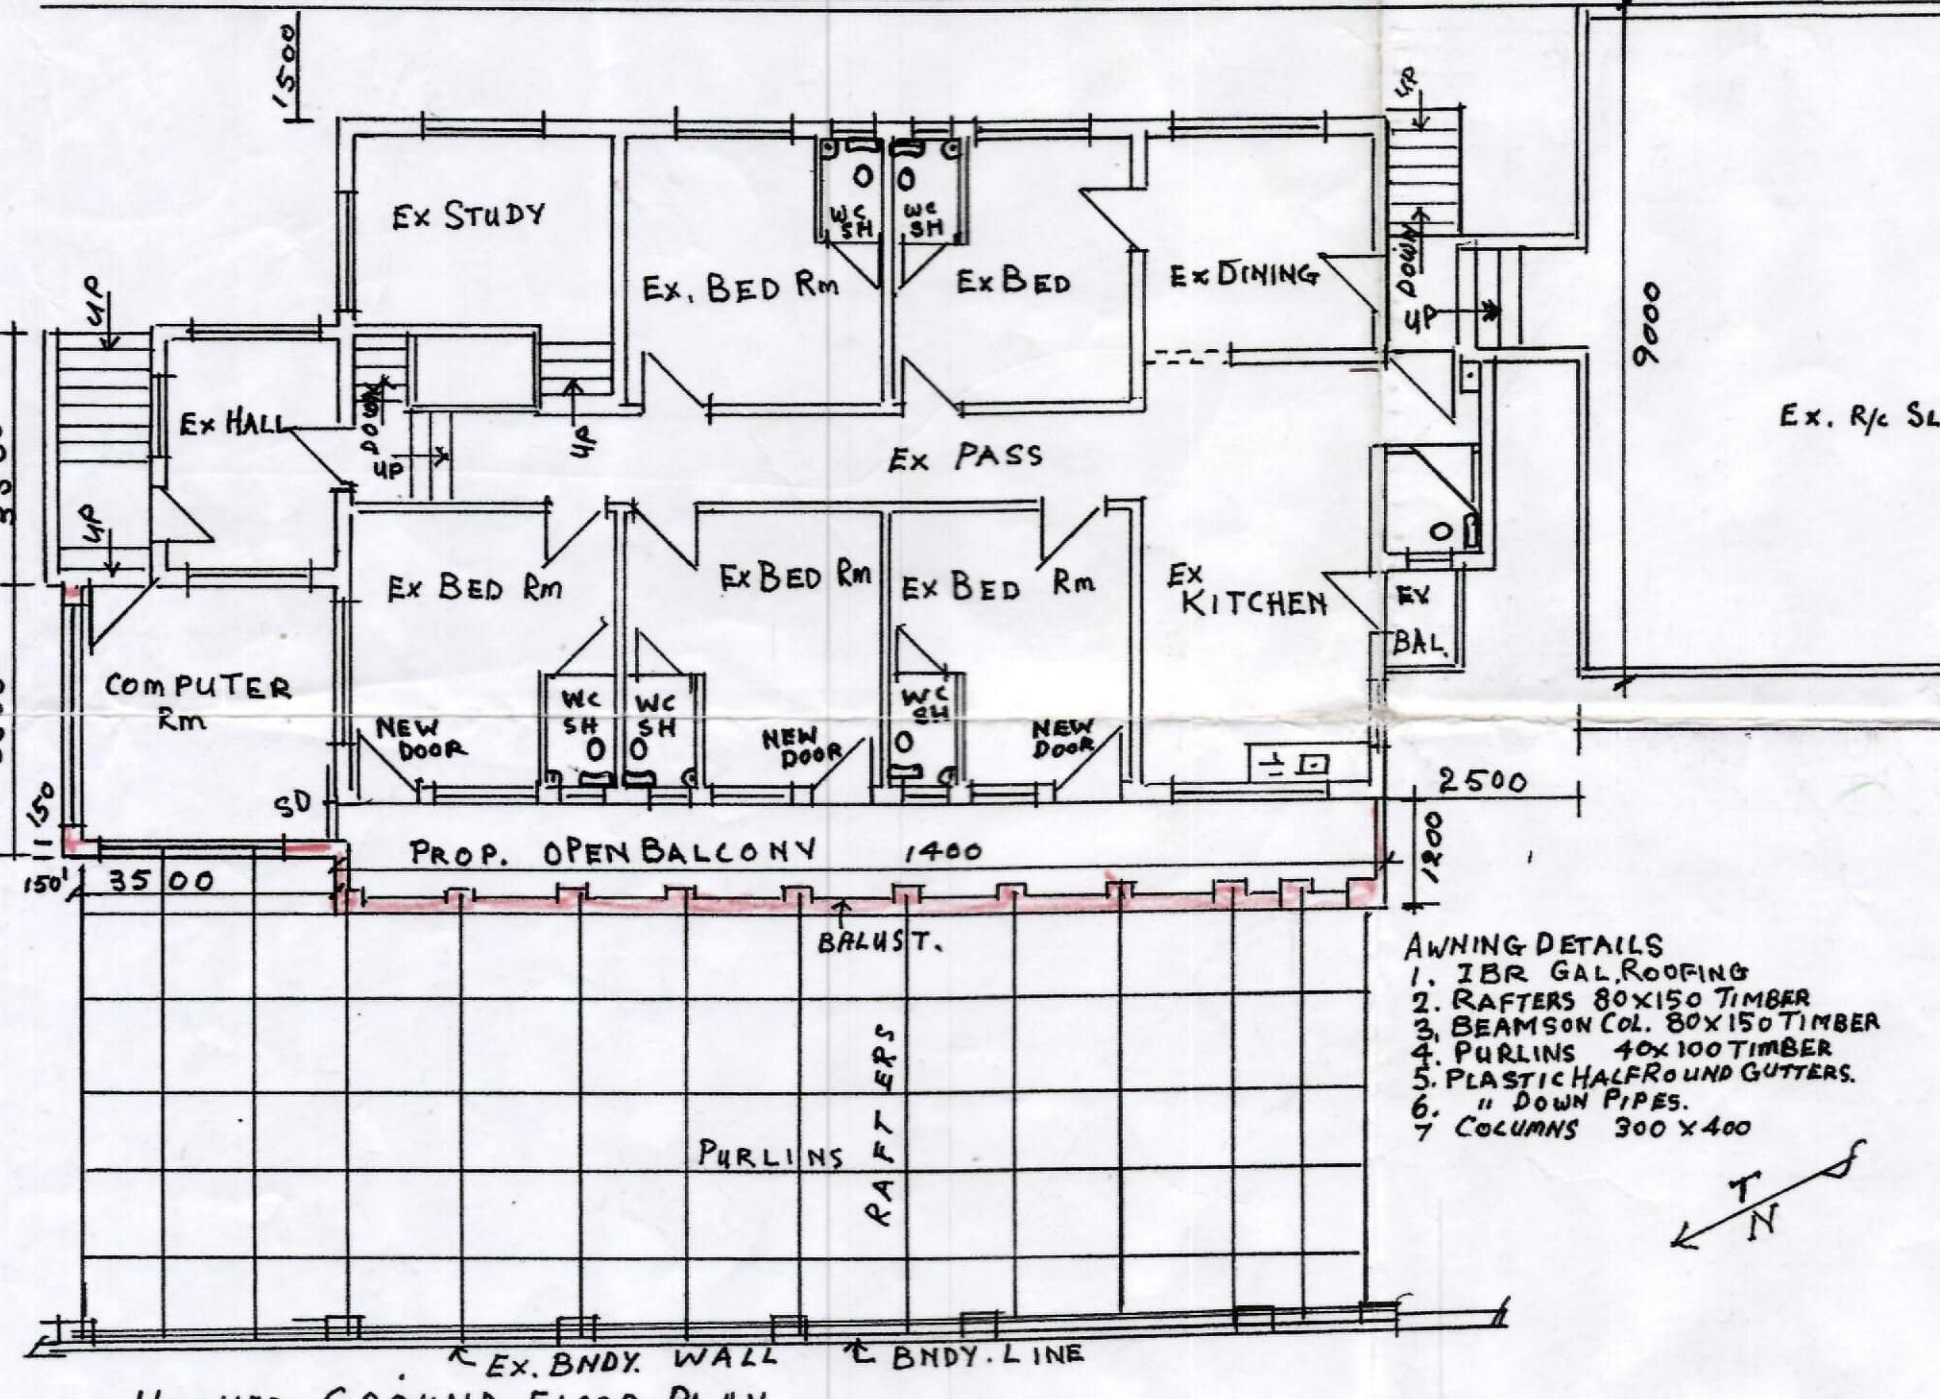

SCHEDULE OF DETAILS OF WINDOWS AND DOORS REF: SANS 10400H	C1	C2	C3	C4	C5	C6	C7
1 WINDOW AND DOOR CODE	C1	C2	C3	C4	C5	C6	C7
2 TYPE OF GLAZING	SAFETY	GLASS	TOUGHENED				
3 GLASS THICKNESS	4mm	4mm	4mm	4mm	4mm	4mm	4mm
4 FRAME TYPE	METAL	METAL	MERANTI	MERANTI	METAL	MERANTI	MERANTI
5 PANE SIZE	30x40	45x30	30x40	24x40	30x40	45x30	45x30
6 PANE AREA	1.35	1.35	1.20	1.20	1.20	1.35	1.35
7 NUMBER OF PANE	2	2	2	2	2	2	2
8 PANE'S TOTAL AREA	2.7	2.7	2.4	2.4	2.4	2.7	2.7
9 WINDOW'S OVERALL SIZE	2.0x1.5	2.0x1.3	1.2x1.0	1.0x1.2	1.5x1.0	1.5x1.5	1.5x1.5
10 WINDOW AREA	3.0	2.25	2.4	1.2	1.5	2.25	2.25
11 NUMBER OF WINDOWS	1	2	1	4	1	3	7
12 " " DOORS							

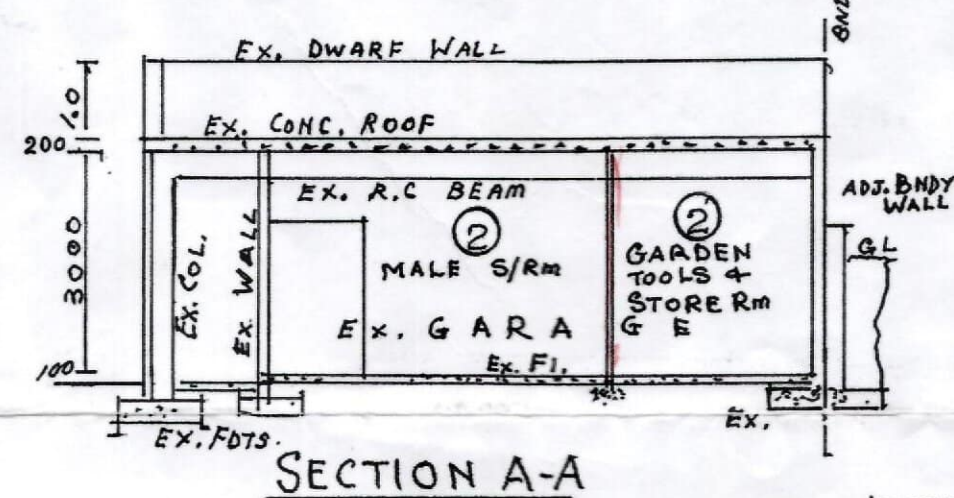

- NOTES
- 1 ALL WORK TO ENG'S DETAILS
 - 2 NOT TO ENCROACH ADJ. PROP.
 - 3 TO COMPLY NBR
 - 4 FIGURES TAKEN INSTEAD OF SCALING
 - 5 V.P.'S TO HAVE 2 WAY VENT VALVES
 - 6 NEW SEWER AND STORM WATER DRAIN TO EXISTING

PROPOSED ALTERATIONS & ADDITIONS TO EX. DWELLING, ANC. UNIT & GARAGE FOR: MR. SK DOOKEN. AT: 267 SMITHFIELD ROAD KENVILLE ON: LOT 283 KENVILLE RATE NO. 87139084 OWNER'S SIGN. [Signature] PH. 031-5649965

LIST OF ALTERATIONS & ADDITIONS

1. ADDITIONS TO DWELLING: DRESS RM, W.C., COLUMNS, BEAMS, BALCONIES & CARPORT.
2. EX. GARAGE FLOOR AREA OF 92.25 M² CONVERTED PART AREA CONV. TO SERVANT RM = 40.0 M² " " TO STORE RM = 24.51 M² " " TO EX. ANC. UNIT = 27.74 M² ANC. UNIT AREA IS NOW 78.14 M² MAX. ALLOWED AREA = 80.0 M²
3. PROPOSED AWNING 98.0 M² LESS 90.0 M² AREA ALLOWED, BALANCE 8.0 M² BE PART OF ALLOWED COVERAGE
4. NO AREA INCREASE REGARDS THE CONVERSION OF GARAGE FLOOR AREA

SCALE: PLAN, ELEV., SECTION 1:100
 SITE PLAN 1:500

SCHEDULE OF AREAS - SITE = 10640 M ² 40% = 425.60 M ²	ALLOWED	EXISTING	PROPOSED	TOTAL	GRAND TOTAL
A. DWELLING & ANC. UNIT & GARAGE	284.09				
B. AWNING 40.0 M ² ALLOWED 458.0 M ²	58.00			58.00	87.35
C. DRESS RM & OPEN BALCONY + COMP. RM	24.35			24.35	97.14
FLOOR AREAS: DW., ANC. UNIT & GARAGE	412.09			412.09	371.44
ADDITION TO DWELLING		24.80		24.80	436.89
OPEN BALCONY		16.80		16.80	453.69

DEVIATION PLAN NUMBERS ARE:
 ① 0675-11-91-7. ② 0293-10-92-1.