

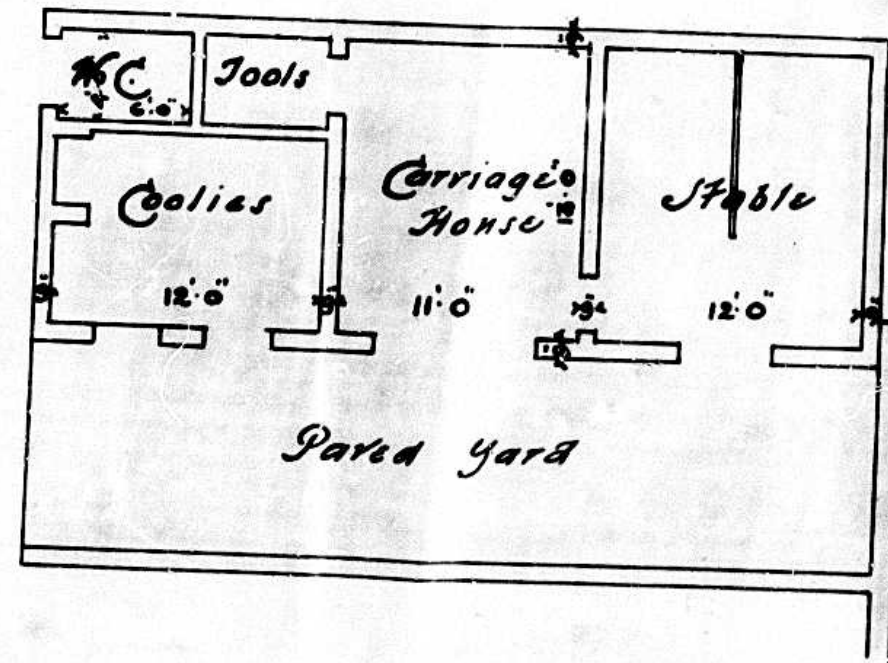


Block Plan of House & Stables to be built for J.C. Kent Esq.

Scale 8 Feet to 1 Inch.

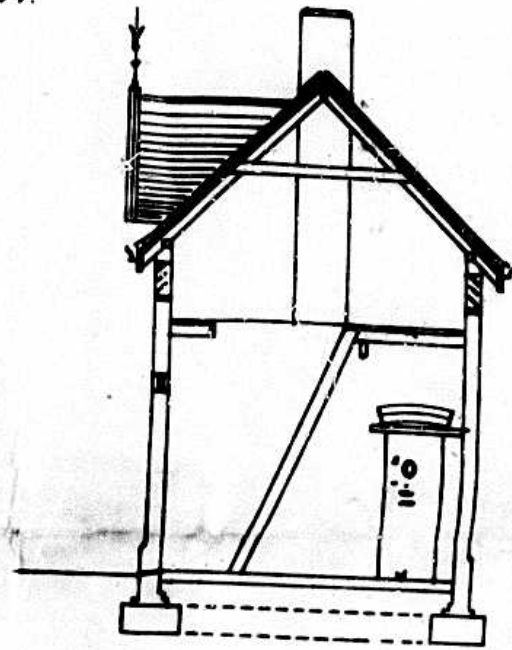

SCALE OF FEET FOR BLOCK PLAN

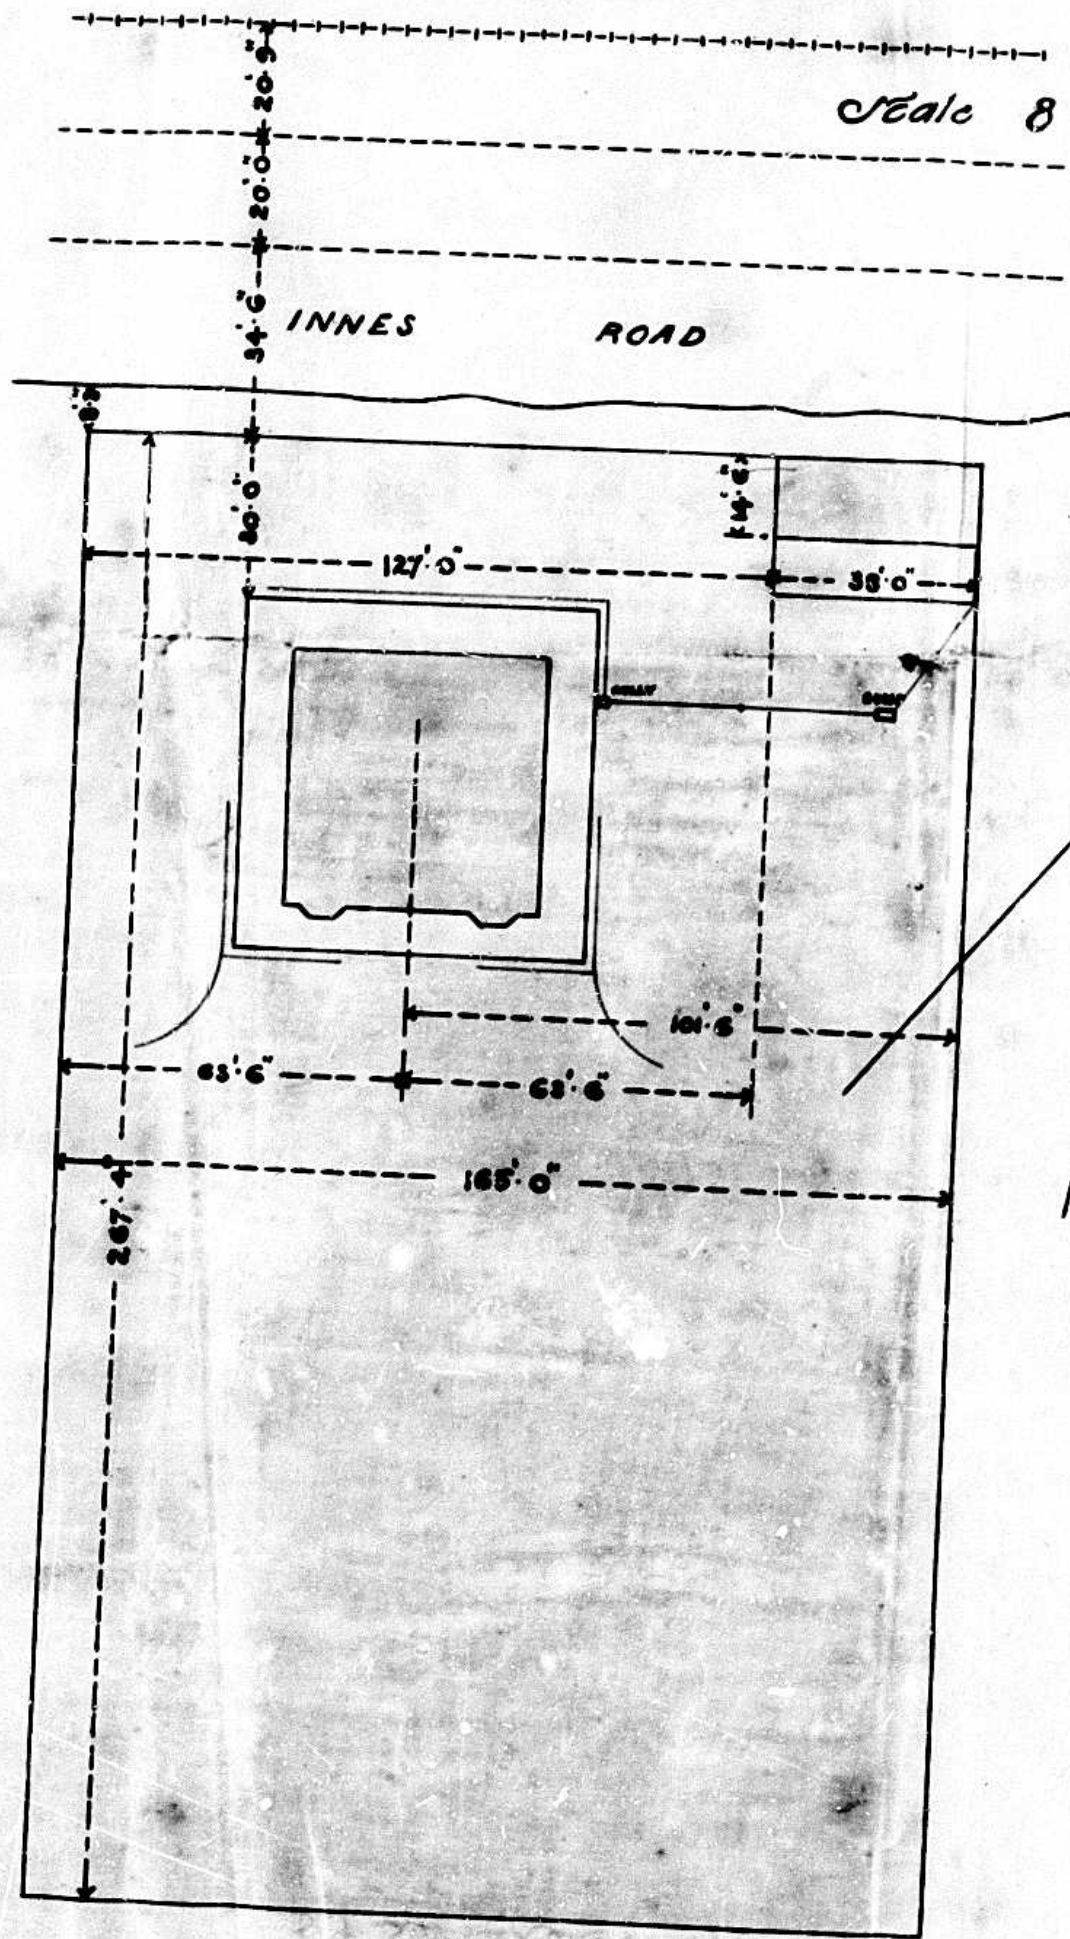

1565  
**DURBAN CORPORATION**  
 APPROVED \_\_\_\_\_  
 MAYOR \_\_\_\_\_  
 BOROUGH ENGINEER \_\_\_\_\_  
 April 29<sup>th</sup> 1898

*Home Office  
 Architects  
 McIntosh  
 7/5/98*