
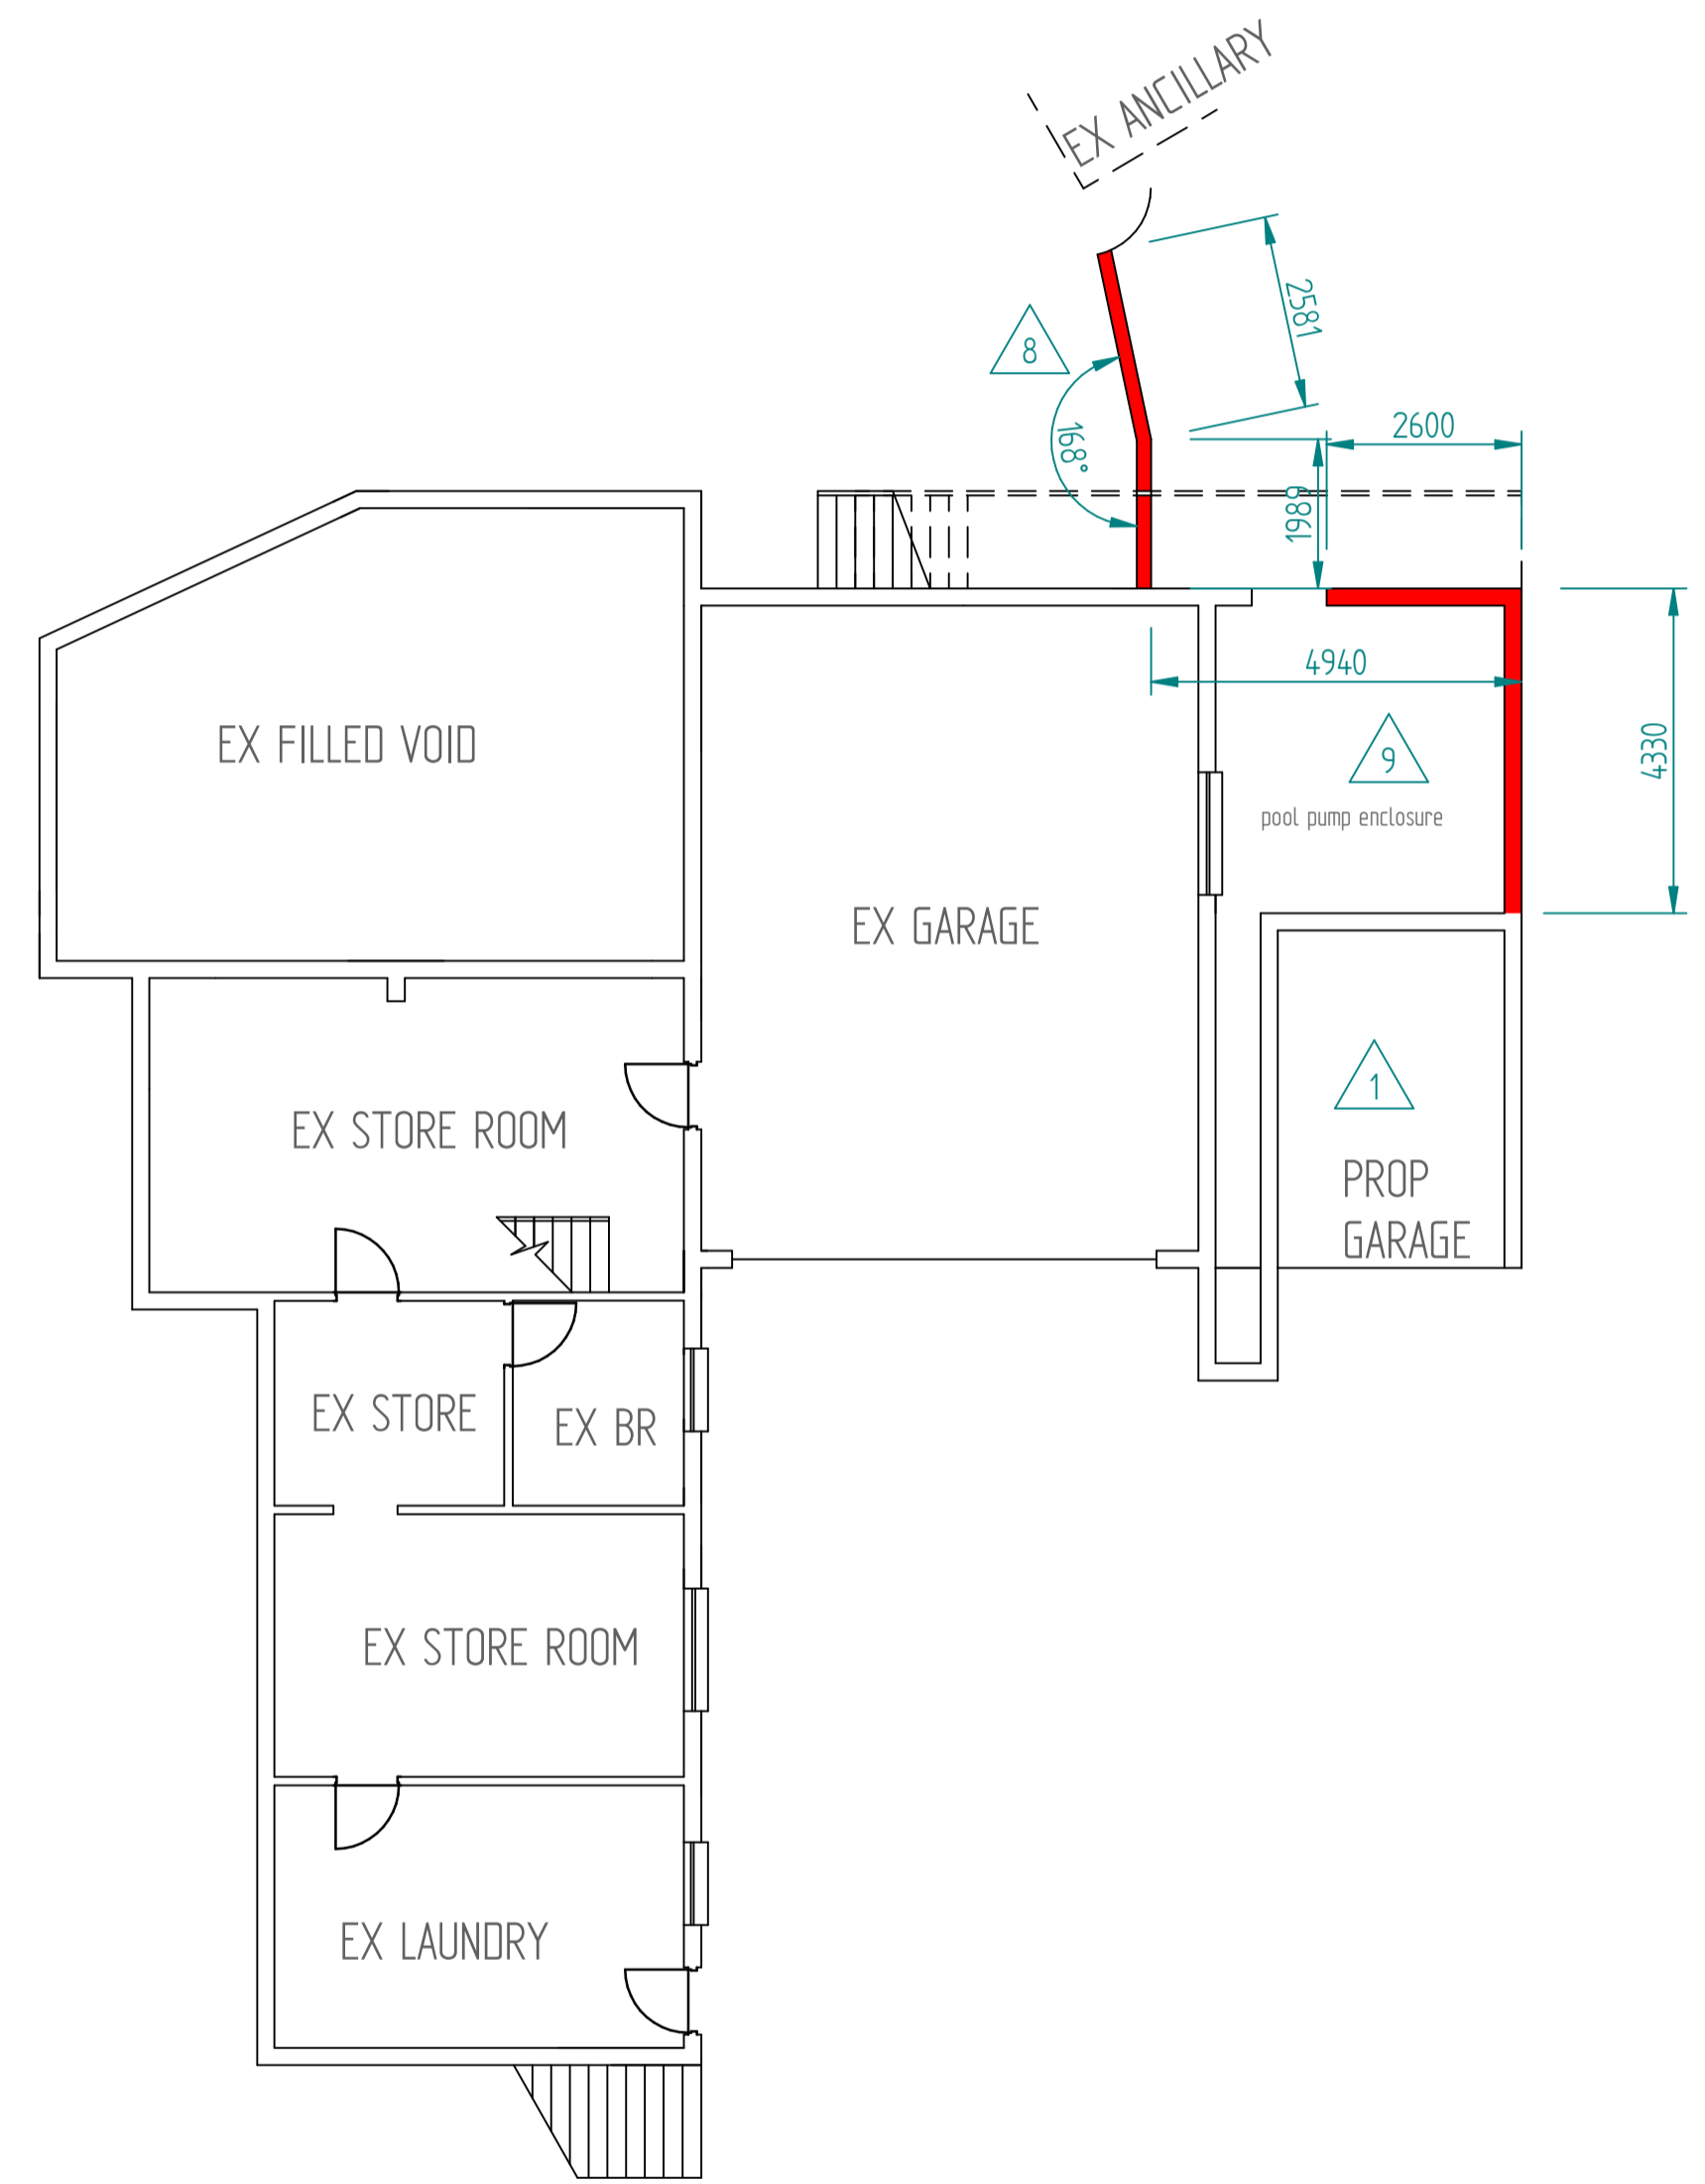


LIST OF DEVIATIONS	
Item	Deviation
1	Additional garage added under the infinity pool
2	Roof and a built in braai added
3	Internal bar counter top and support structure added
4	Bathroom demolished and the bedroom area increased
5	Open courtyard added
6	New covered porch added
7	New en-suite added
8	New garden wall constructed
9	New pool pump enclosure constructed

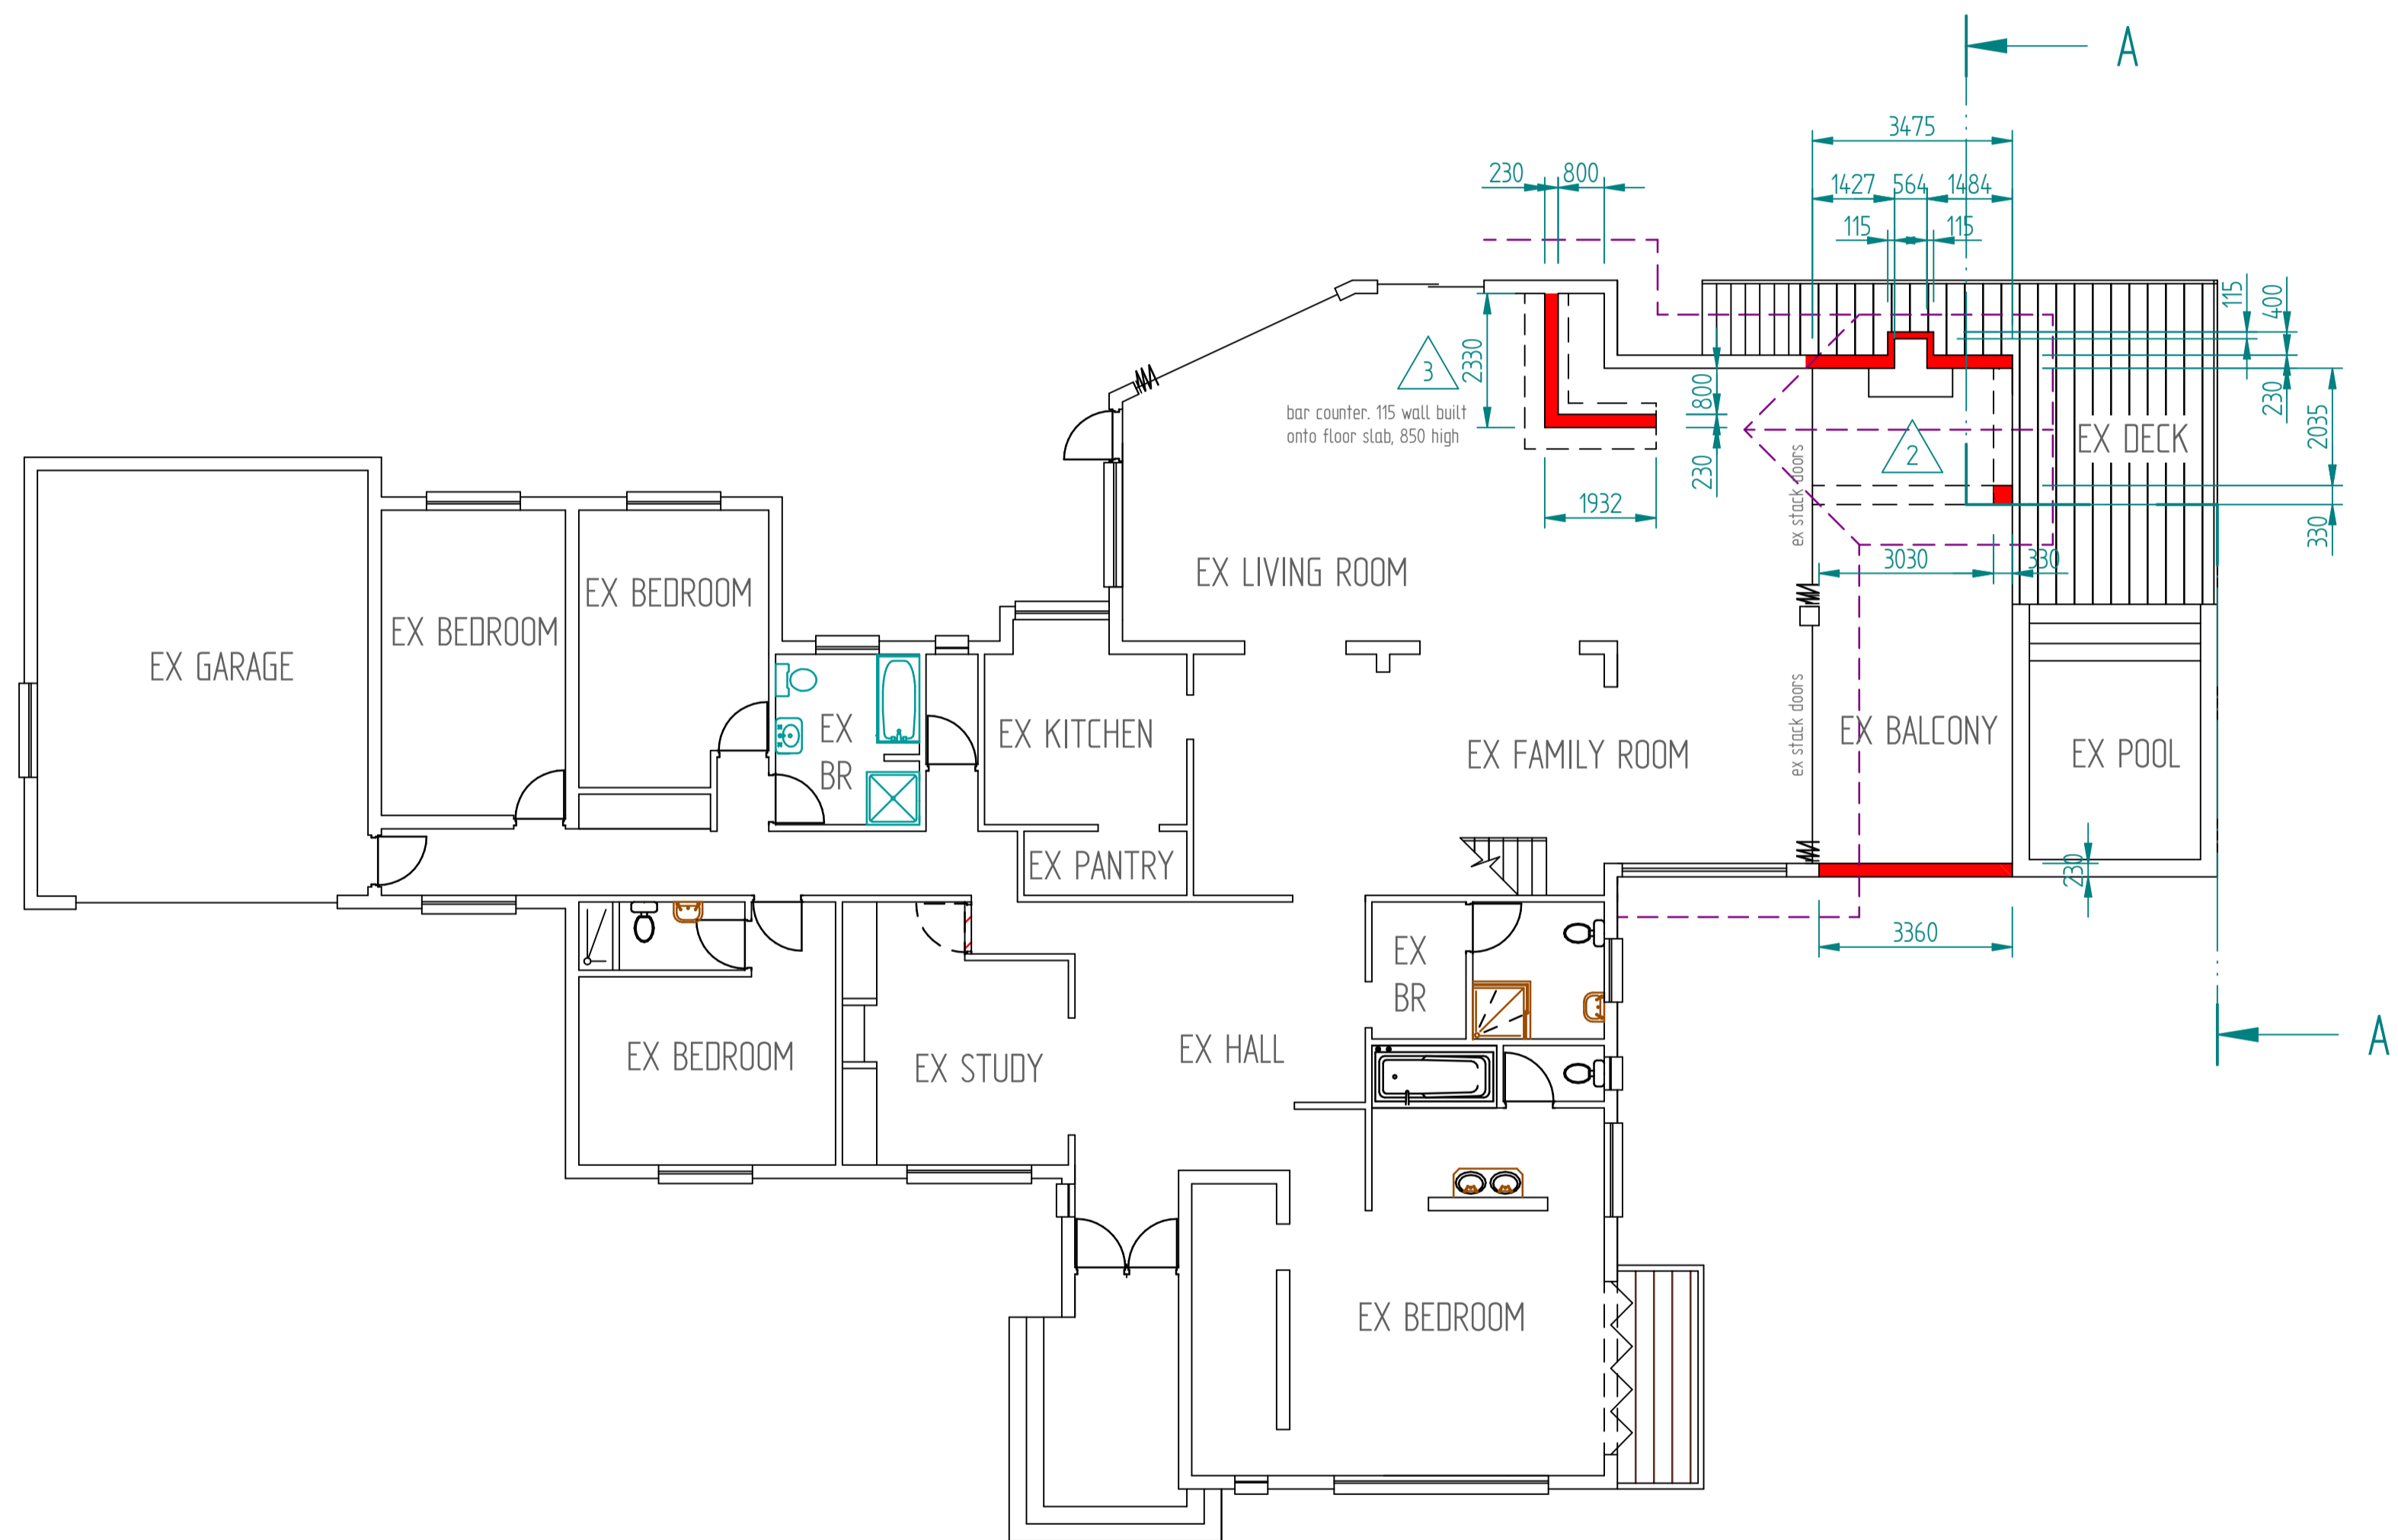


Revisions			
Mk	Date	Init	Description

CTK Engineers (Pty) Ltd

PO Box 1298
Kloof
info@ctkeng.co.za

T 031 762 4810
F 086 696 6662
C 083 324 8489



Project
DEVIATION TO APPROVED PLAN C 175/11/13

Title
Mr DD Montague - deviations to approved plan - Pth 64 of ERF 3191 - 29 Margaret Maytom Ave, Durrban North

Designed R Chapman
Pr C Eng
Reg No 9390025

Owners' signature

Author RC
Pr A Draughtsman
Reg No 20567

Checked

Authors' signature
R Chapman


Date
05/10/17

Scale As shown **A1**

Sheet 1 of 4

Drawing Number: CTK/dm/01/21
File Name: 29 Margaret Maytom ave.dft


Rev0

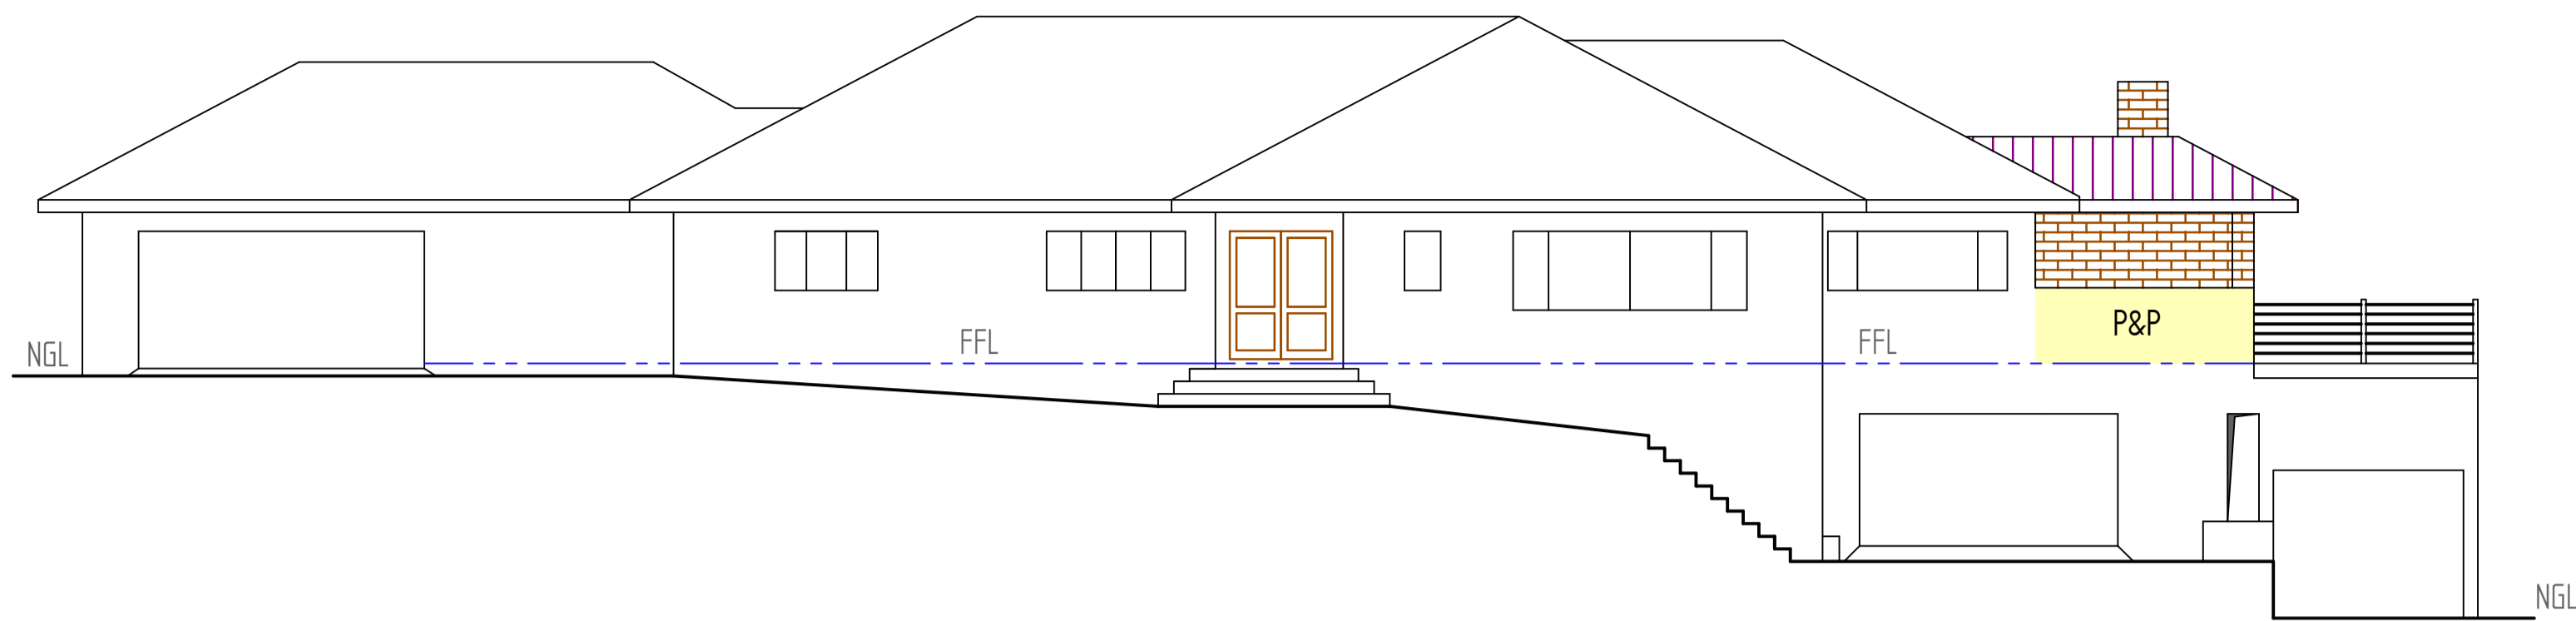


SOUTH EASTERN ELEVATION
1:100

Roof notes:


- ❖ Tiles and colours - as per clients specs set on
- ❖ 38 x 38 battens @ 330mm c/crs on
- ❖ approved engineer designed trusses @ 760mm c/crs on
- ❖ softwood wallplates all tied to brickwork at least 5 courses down
- ❖ All to conform to SANS 10400 Part L
- ❖ All ridge tiles to match
- ❖ All gable ends to have rake verge tiles
- ❖ 100 x 100 aluminium gutters and downpipes
- ❖ All flashing to satisfy SANS 10400 Part LL5

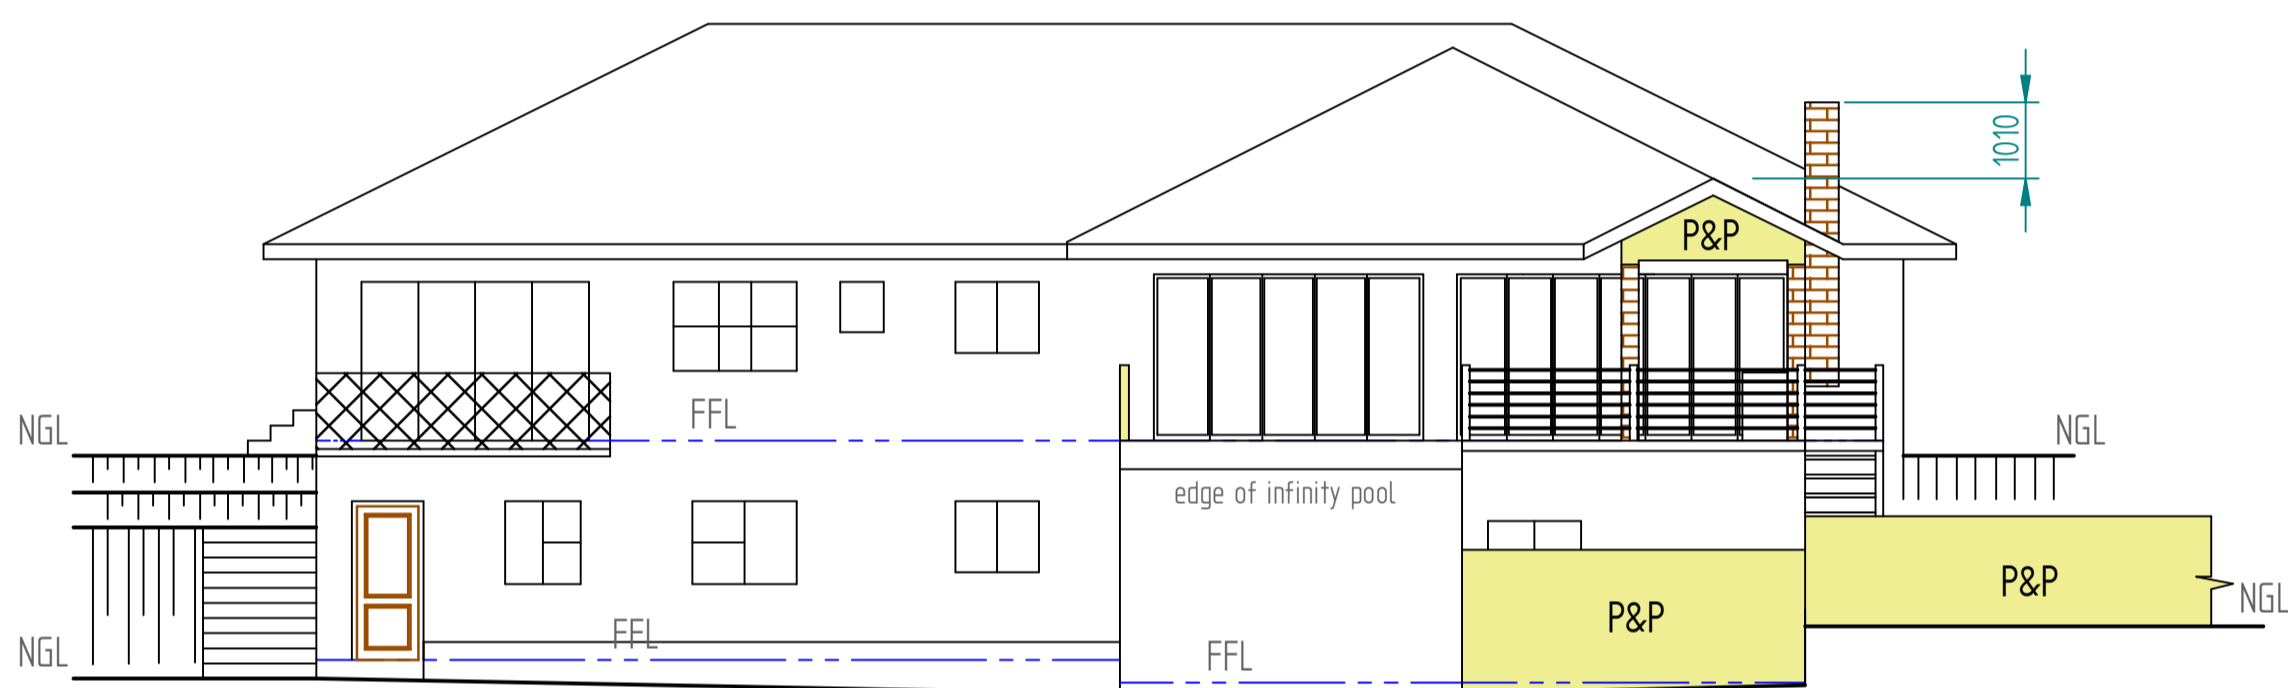

NORTH EASTERN ELEVATION
1:100

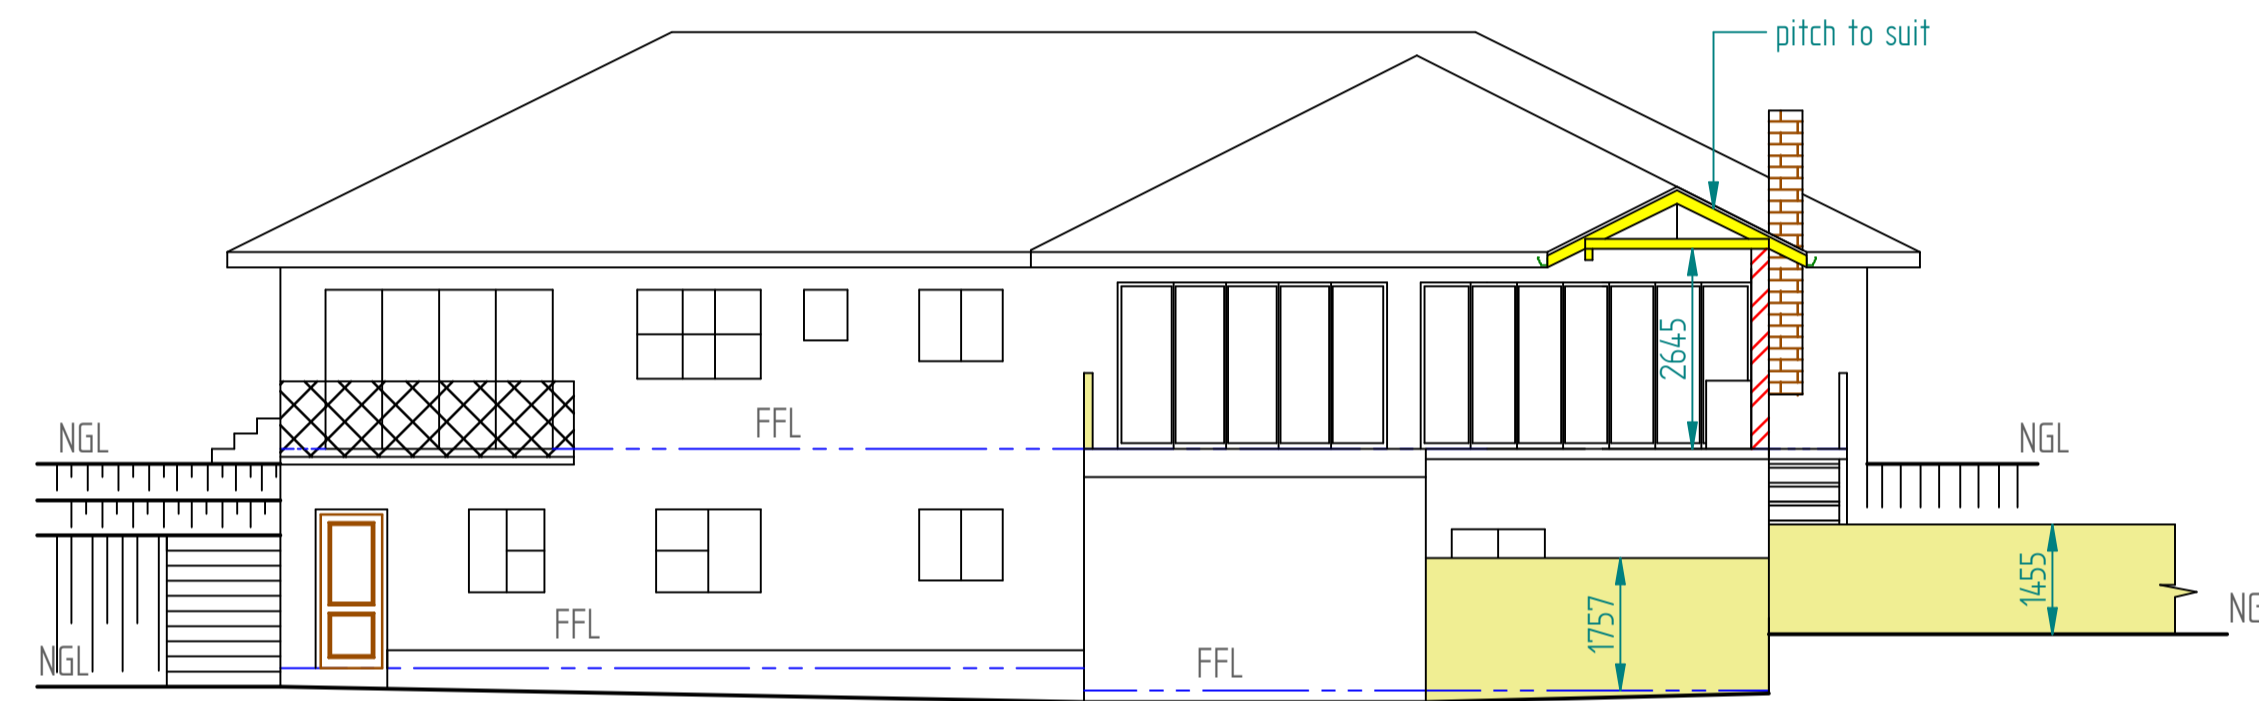

SECTION A-A
1:100

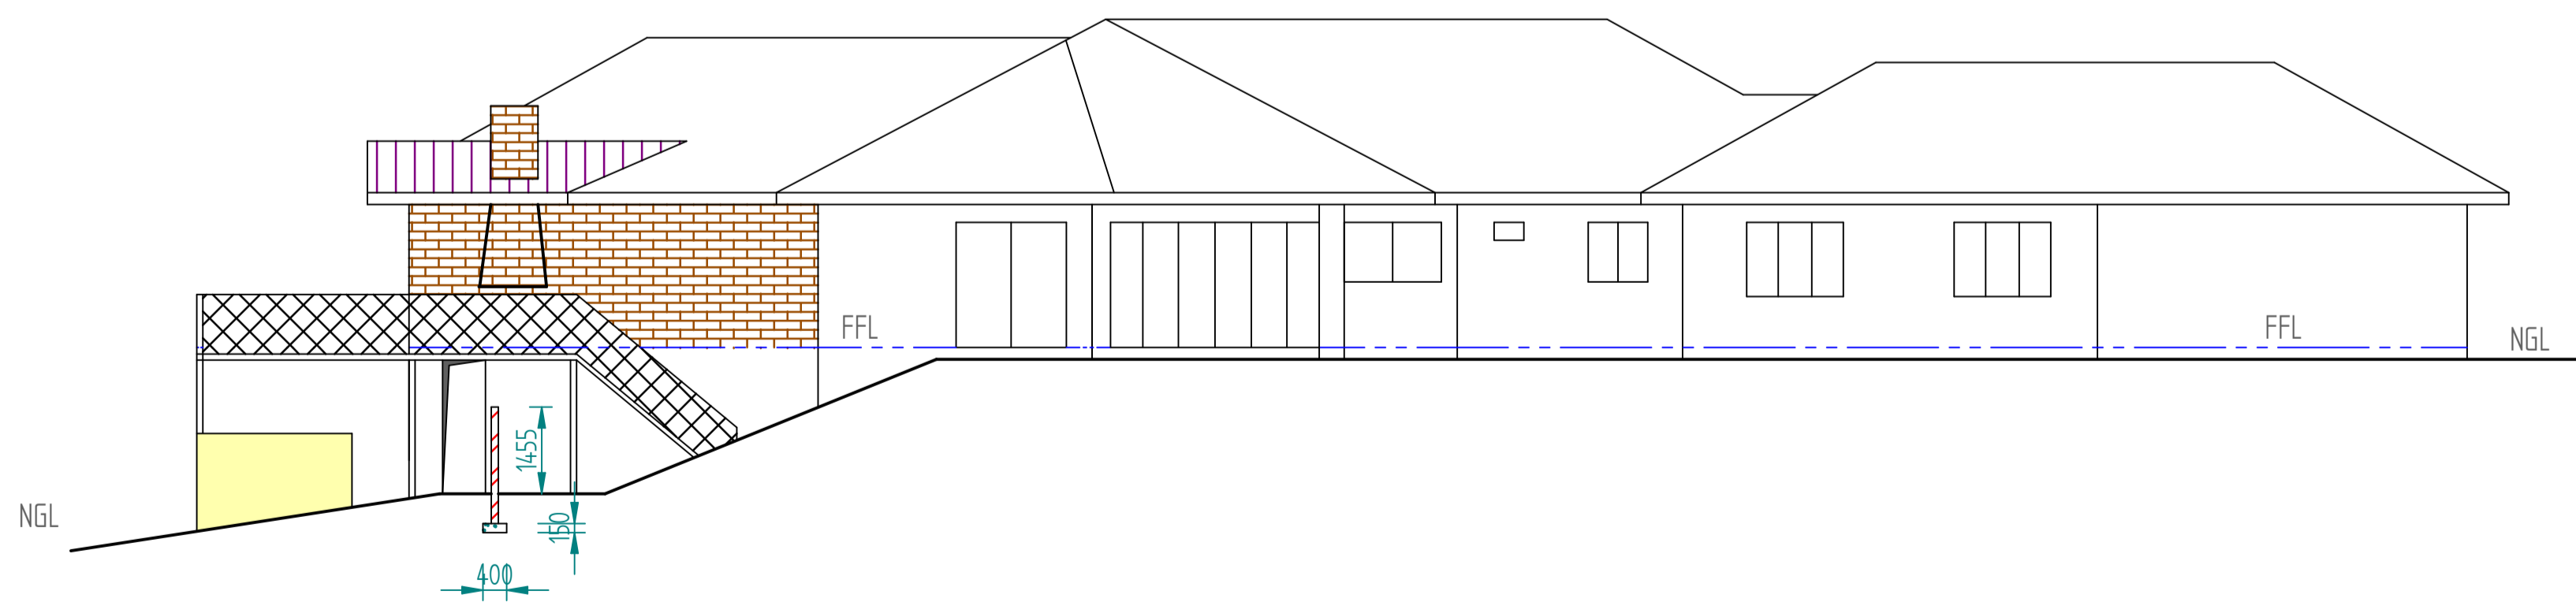


NORTH WESTERN ELEVATION
1:100

Revisions			
Mk	Date	Init	Description

CTK Engineers (Pty) Ltd

PO Box 1298
Klaarfontein
info@ctkeng.co.za

T 031 762 4810
F 086 696 6662
C 083 324 8489



Project
DEVIATION TO APPROVED PLAN C 175/11/13


Title
Mr DD Montague - deviations to approved plan - Pth 64 of ERF 3191 - 29 Margaret Maytom Ave, Durrban North

Designed R Chapman Pr C Eng Reg No 9390025	Owners' signature
Author RC Pr A Draughtsman Reg No 20567	Checked
Authors' signature <i>R Chapman</i>	Date 05/10/17


Scale As shown **A1** Sheet 2 of 4

Drawing Number: CTK/dm/01/21
File Name: 29 Margaret Maytom ave.dft
Rev 0


LIST OF DEVIATIONS	
Item	Deviation
1	Additional garage added under the infinity pool
2	Roof and a built in braai added
3	Internal bar counter top and support structure added
4	Bathroom demolished and the bedroom area increased
5	Open courtyard added
6	New covered porch added
7	New en-suite added
8	New garden wall constructed
9	New pool pump enclosure constructed

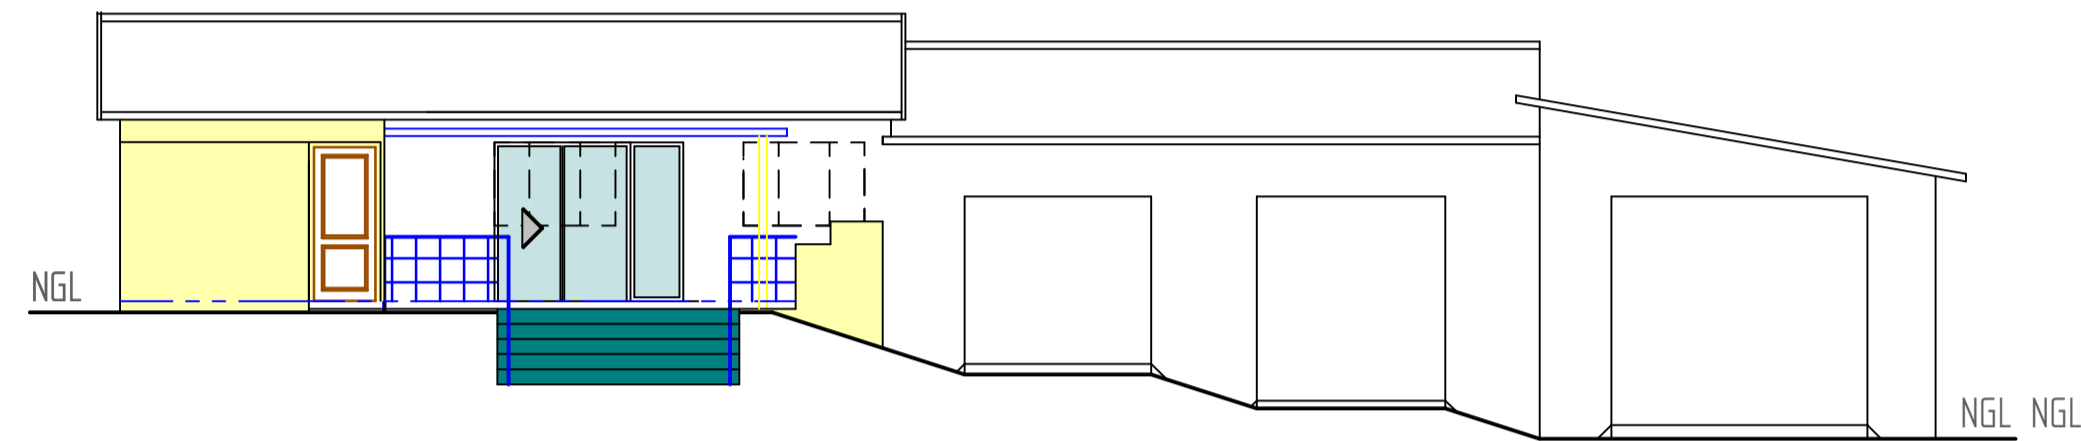

SOUTH EASTERN ELEVATION
1:100

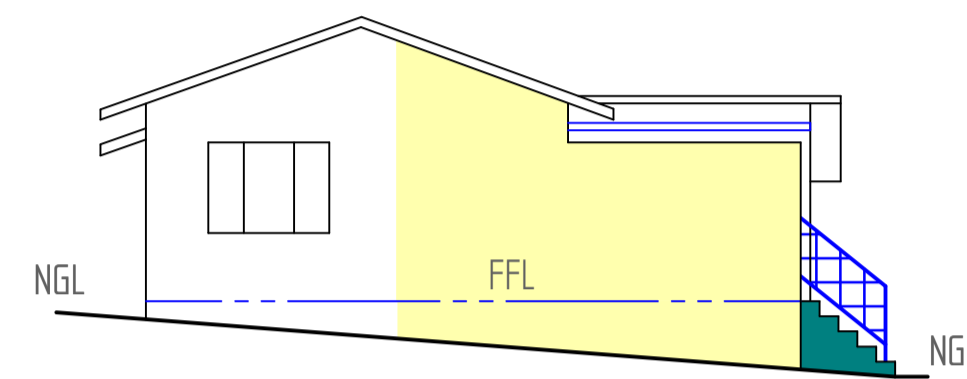

SOUTH WESTERN ELEVATION
1:100

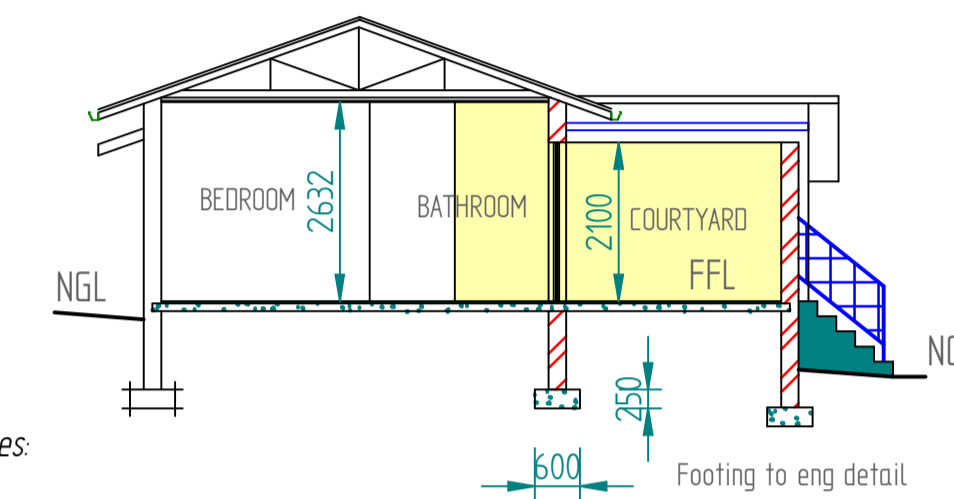


Floor notes:

- ❖ 30mm screed on
- ❖ 100mm concrete surface bed to eng spec on
- ❖ 250 micron underlay on
- ❖ soil poisoned consolidated fill
- ❖ Engineer to provide design


SECTION B-B
1:100

Awning notes


- ❖ Colourbond Chromadek on 150x50 boxed sections
- ❖ Profiled gutter section
- ❖ 80 sq downpipes
- ❖ 100mm sq uprights
- ❖ To engineers' detail

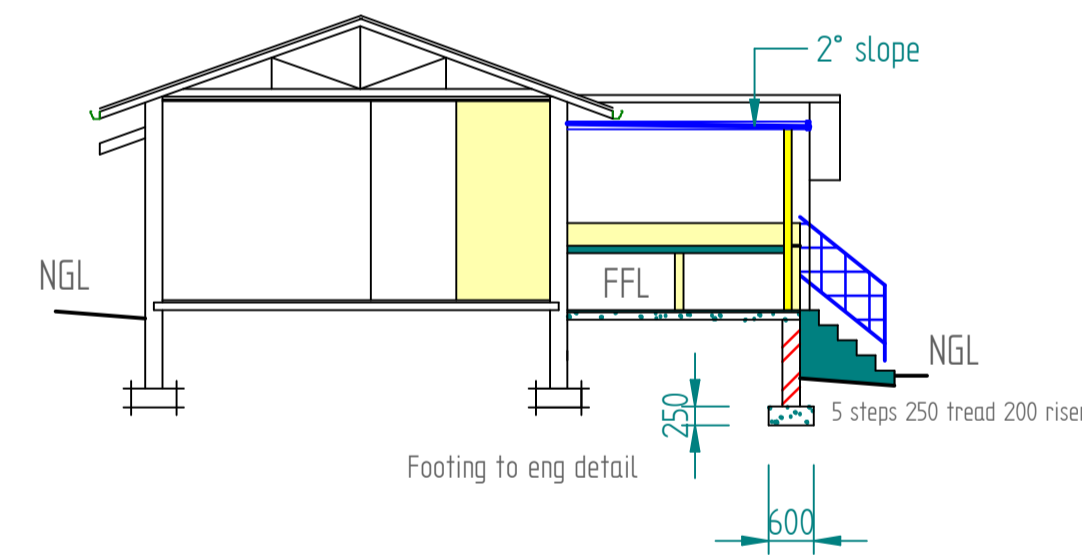


SECTION C-C
1:100

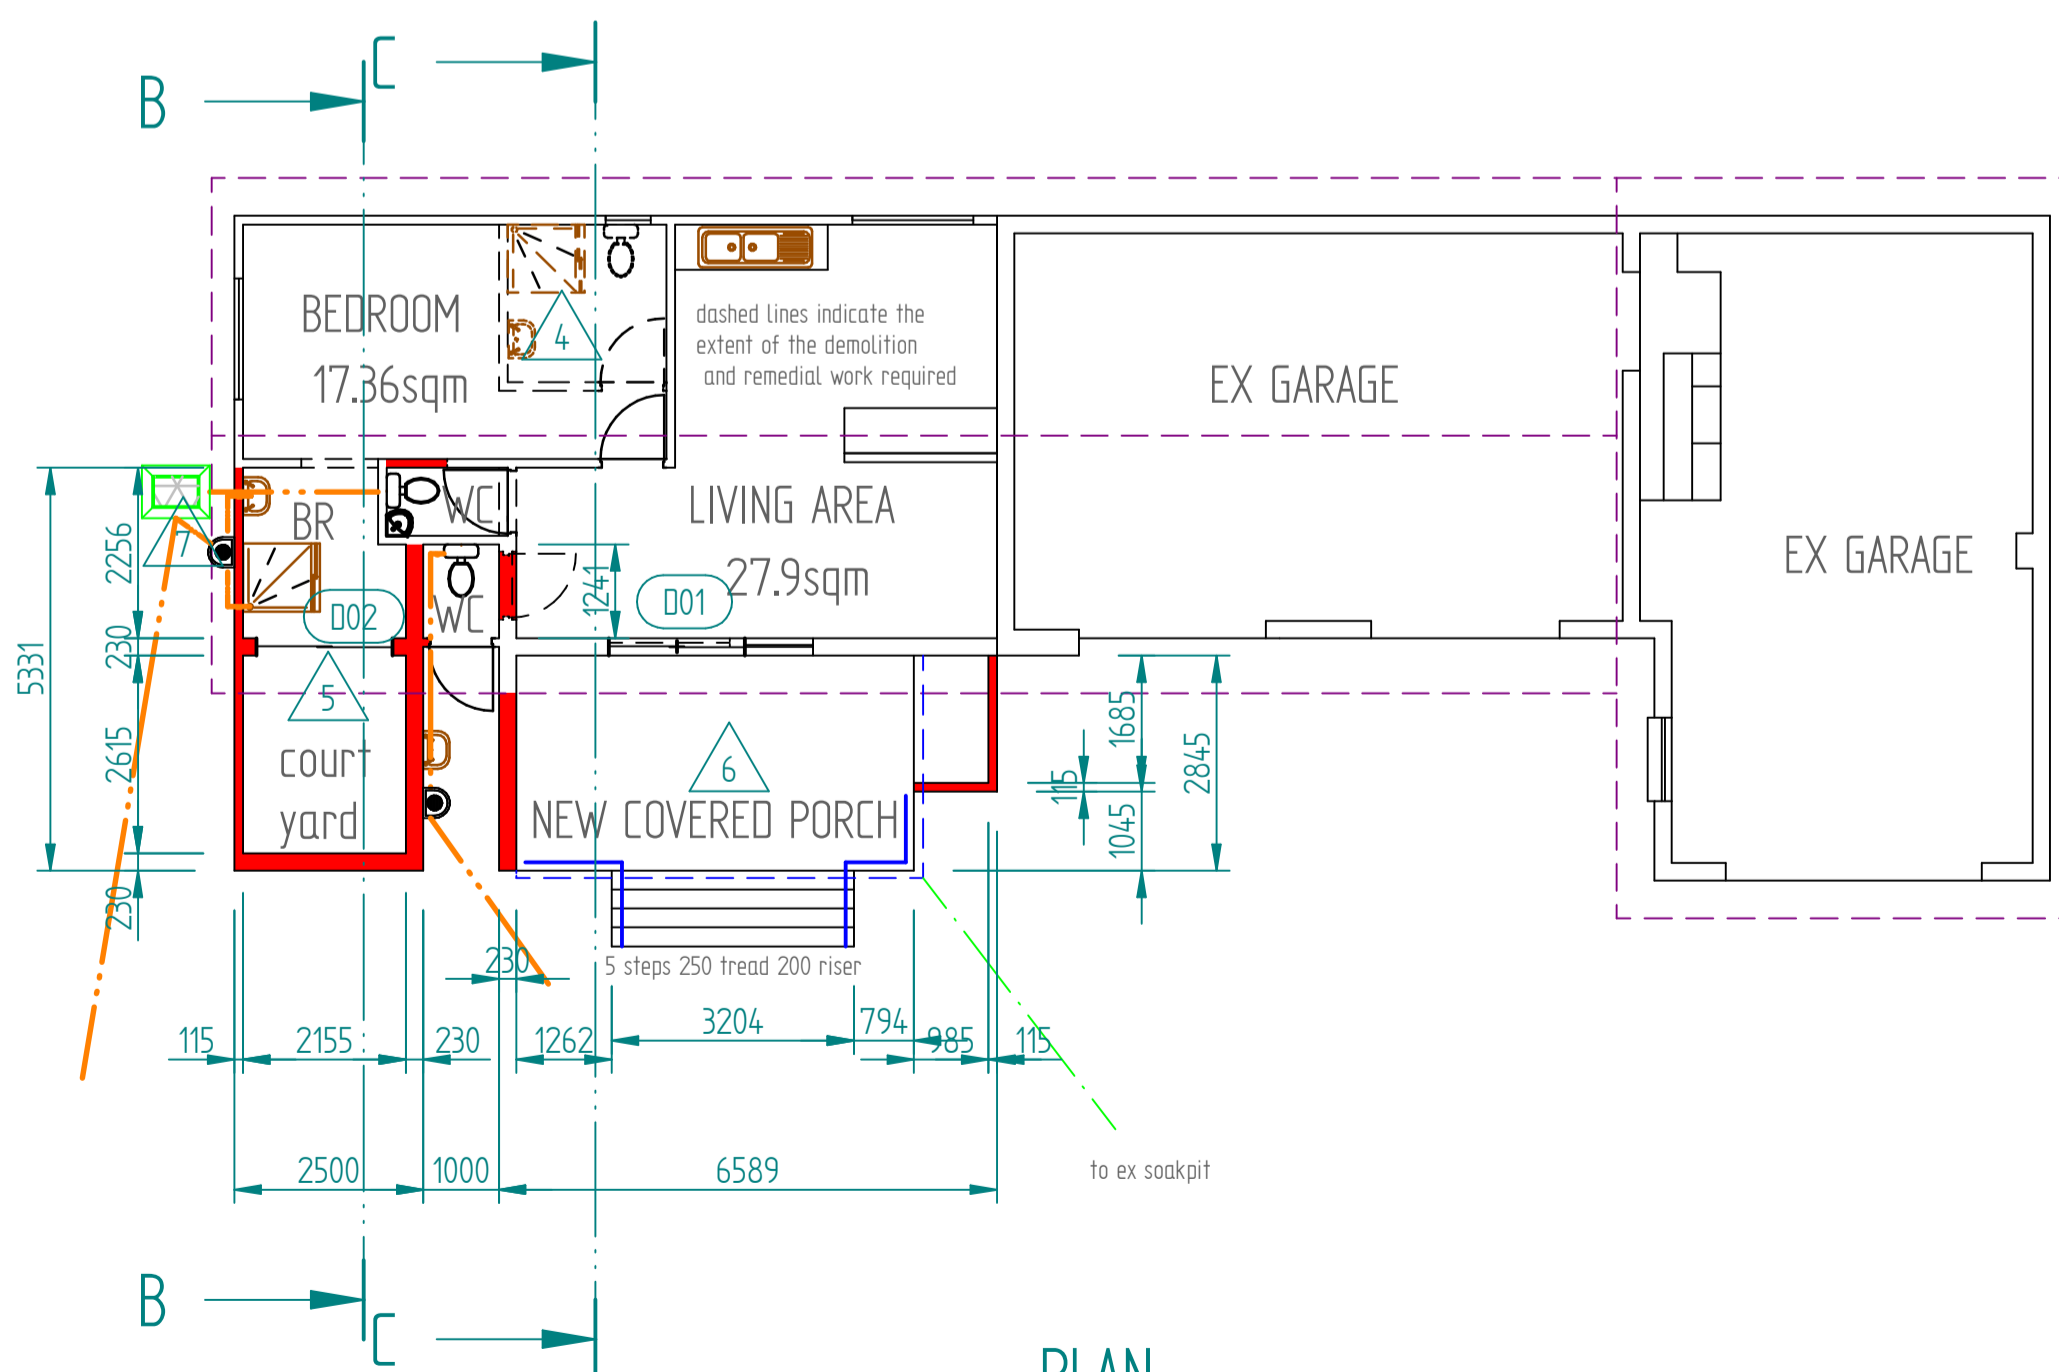

PLAN
1:100

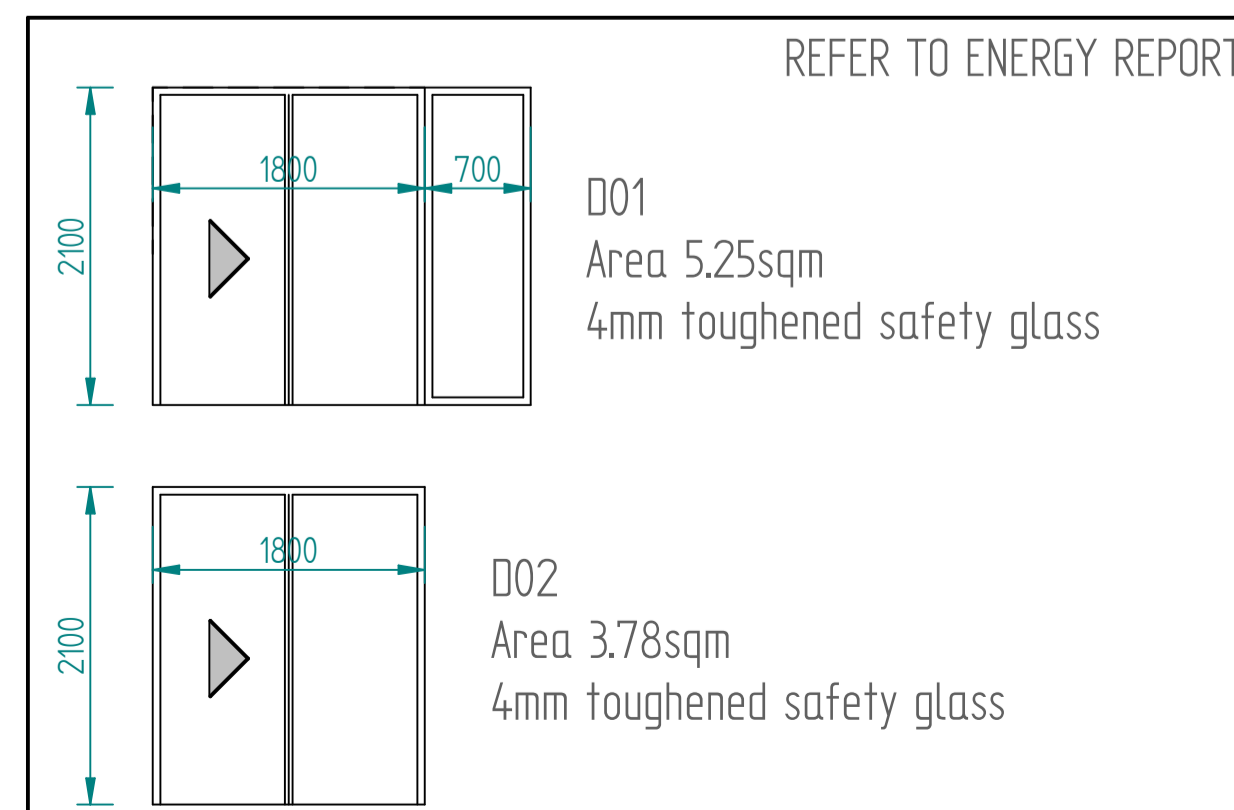

REFER TO ENERGY REPORT

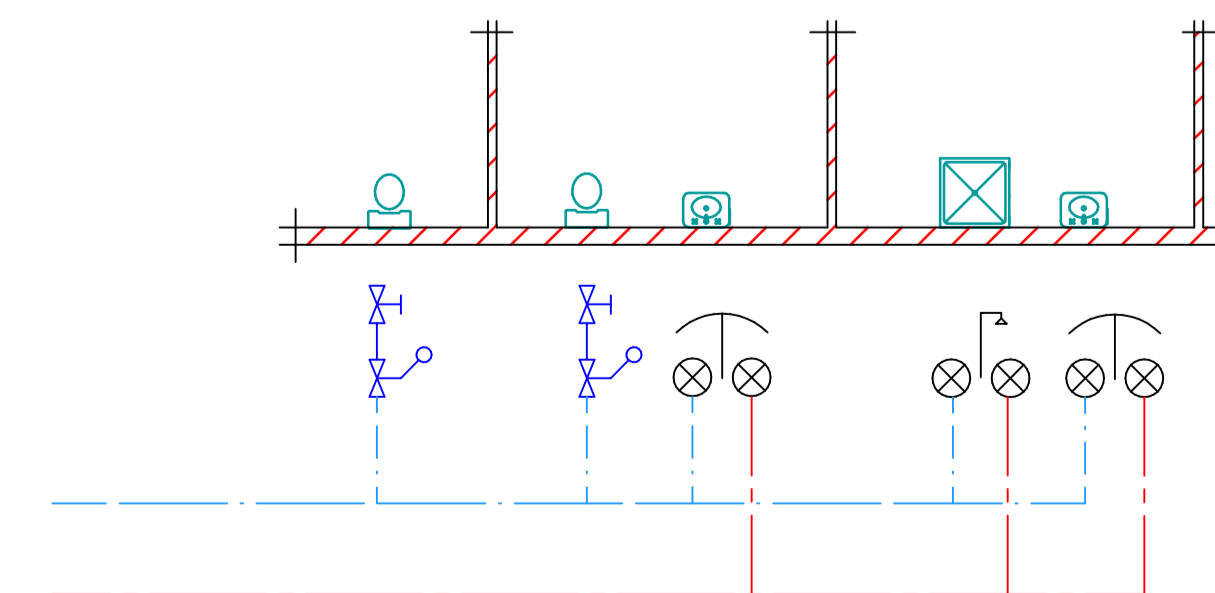


Revisions			
Mk	Date	Init	Description

CTK Engineers (Pty) Ltd

PO Box 1298
Kloof
info@ctkeng.co.za

T 031 762 4810
F 086 696 6662
C 083 324 8489





Project
DEVIATION TO APPROVED PLAN C 175/11/13

Title
Mr DD Montague - deviations to approved plan - Pth 64 of ERF 3191 - 29 Margaret Maytom Ave, Durrban North

Designed R Chapman Pr C Eng Reg No 9390025	Owners' signature
Author RC Pr A Draughtsman Reg No 20567	Checked
Authors' signature <i>R Chapman</i>	Date 05/10/17

Scale As shown **A1** Sheet 3 of 4

Drawing Number: CTK/dm/01/21
File Name: 29 Margaret Maytom ave.dft
Rev 0

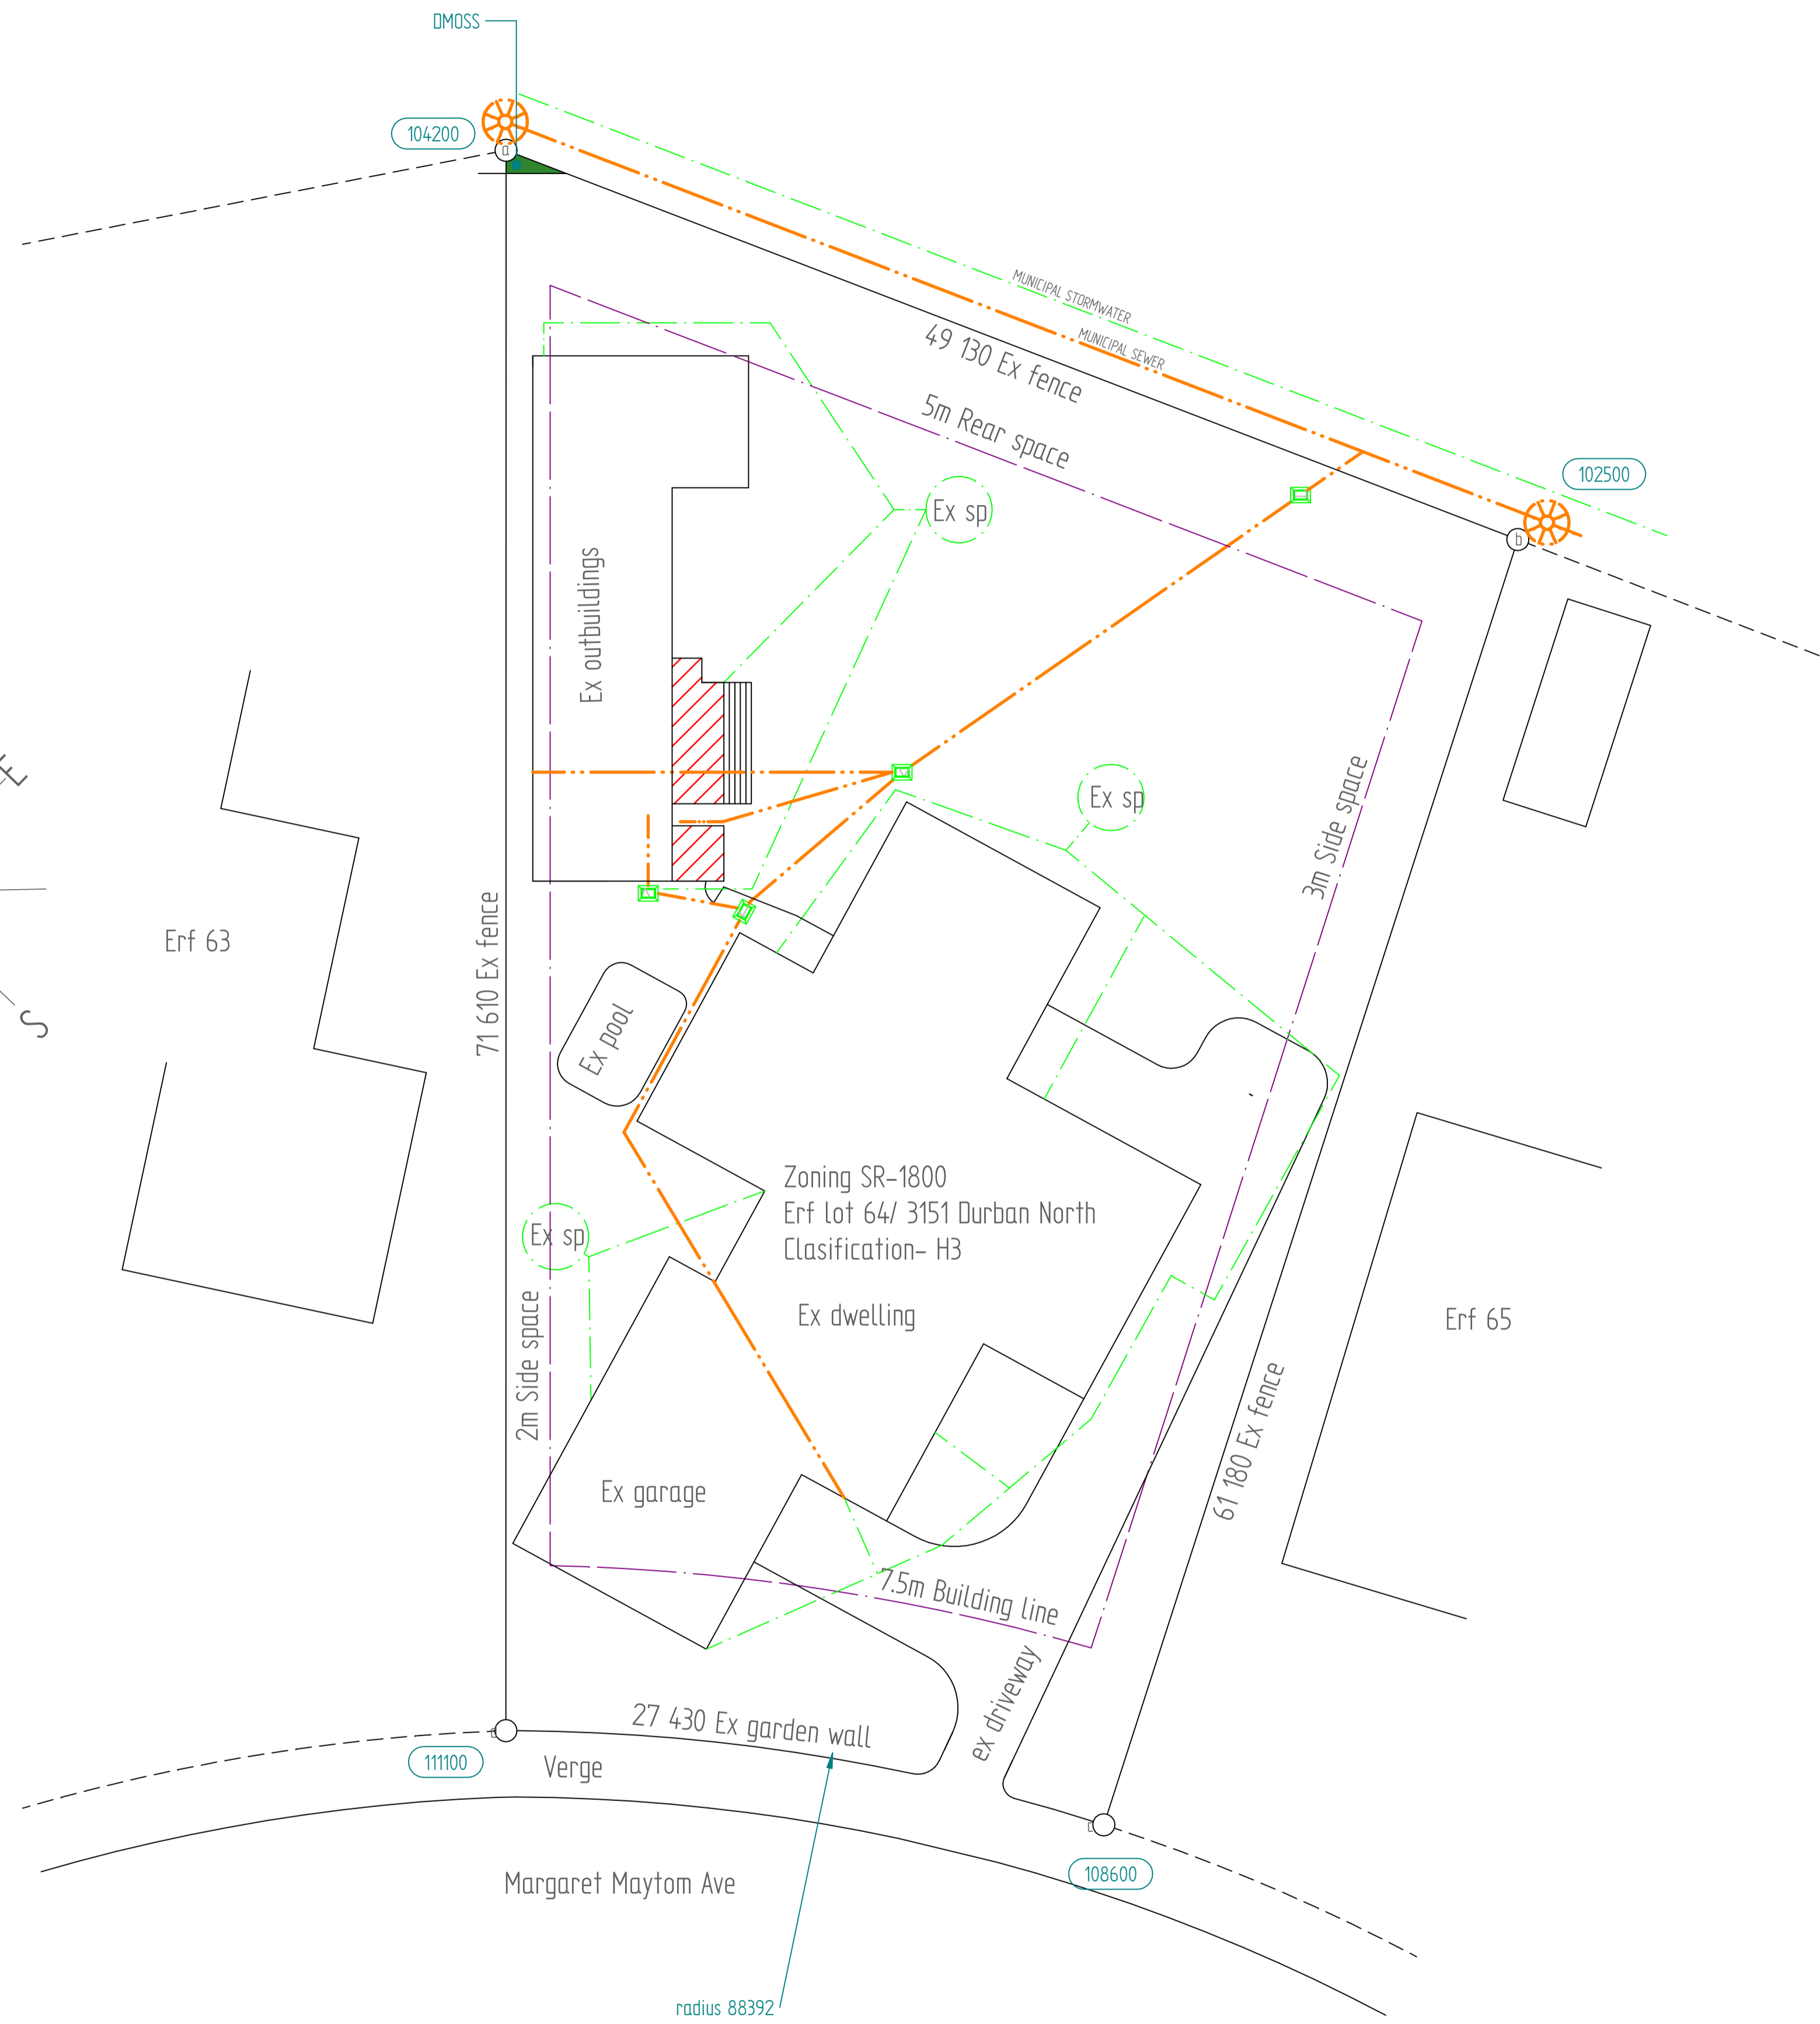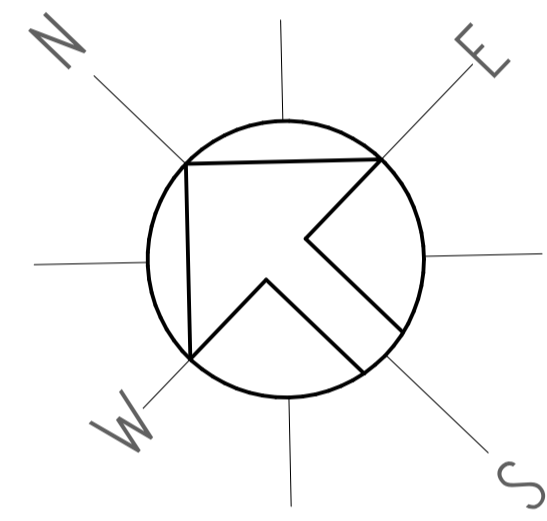

Revisions

Mk	Date	Init	Description

CTK Engineers (Pty) Ltd

PO Box 1298
Kloof
info@ctkeng.co.za

T 031 762 4810
F 086 696 6662
C 083 324 8489



Project

DEVIATION TO APPROVED PLAN C 175/11/13

Title

Mr DD Montague - deviations to approved plan - Pth 64 of ERF 3191 - 29 Margaret Maytom Ave, Durbn North

Designed R Chapman Pr C Eng Reg No 9390025	Owners' signature
--	-------------------

Author RC Pr A Draughtsman Reg No 20567	Checked
---	---------

Authors' signature <i>R Chapman</i>	Date 05/10/17
--	------------------

Scale As shown	A1	Sheet 4 of 4
----------------	----	--------------

Drawing Number:CTK/dm/01/21	Rev0
File Name: 29 Margaret Maytom ave.dft	