


Portion 1 Of Farm Wanhoop 78 JT
 30% Bush Clearing
 Be Aware Of Pipes
 Rock Area

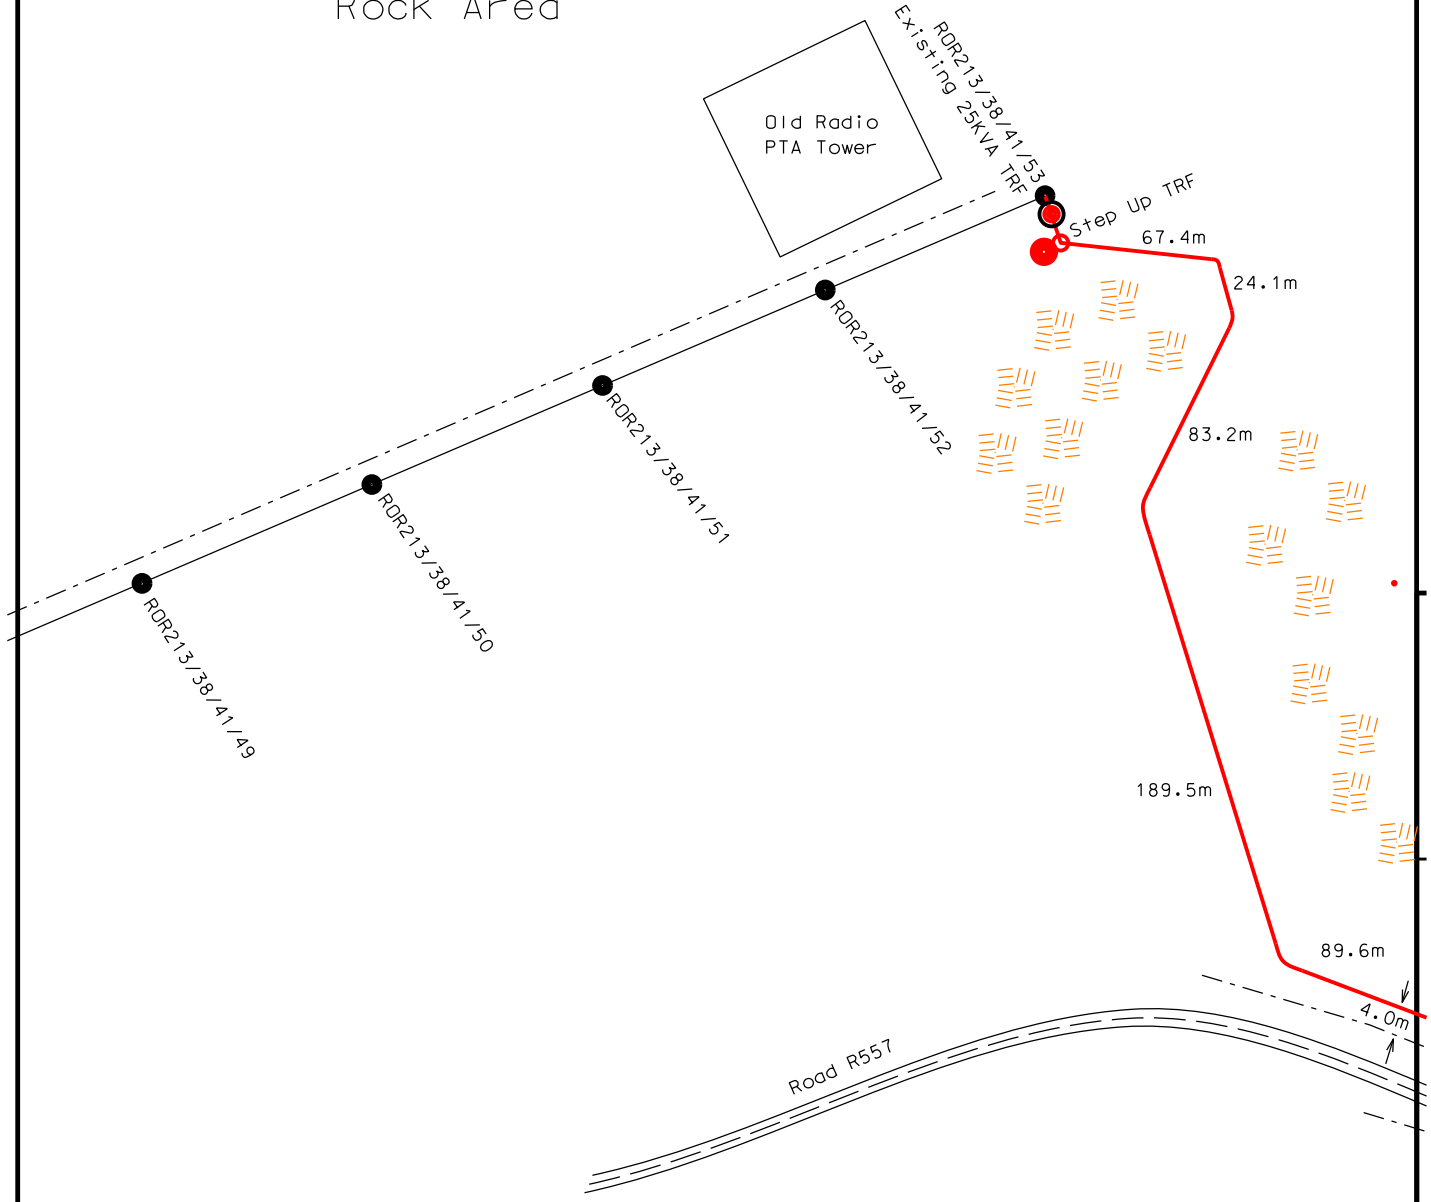

DISTRIBUTION DIVISION
 LIMPOPO OPERATING UNIT
 LAND DEVELOPMENT



EngSurv cc.
 P du Preez
 engsurv@vodamail.co.za
 086 543 7504

PROJECT NO: GR182540240	CUSTOMER: Vodacom De Berg
FEEDER: ROOSSENEKAL 11KV	PROPERTY:
AREA: ROOSSENEKAL	Portion 1 Of Farm Wanhoop 78 JT
LENGTH OF LINE: 1.224 km.	LAT: 25°14'05.19 S LONG: 30°08'06.58 E
SURVEYOR: P du Preez	COMPILATION: 2530 AA S SCALE: 1:3000
DRAUGHTSPERSON: J Erasmus	PAGE: 1 OF 4 DATE: 14/09/2016



Portion 1 Of Farm Wanhoop 78 JT
30% Bush Clearing
Be Aware Of Pipes
Rock Area

