



RECORD STARTED

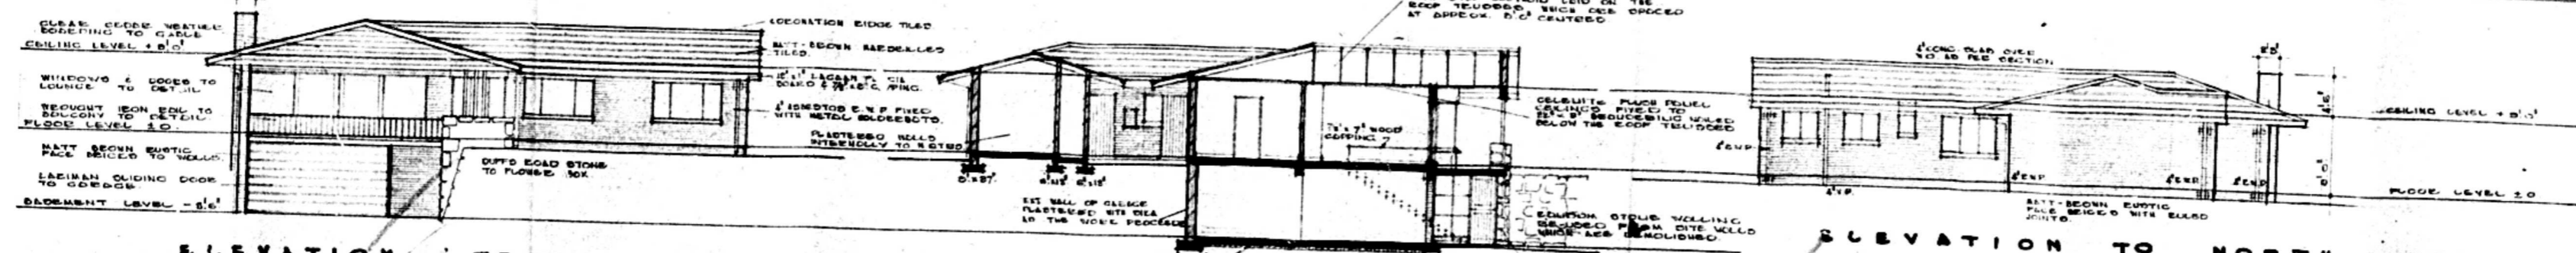

ELEVATION TO SOUTH EAST ELEVATION TO NORTH WEST

ELEVATIONAL CONTROL
 REFERENCE No. 7373 157
 CHECKED BY [Signature]
 PLAN APPROVED [Signature]

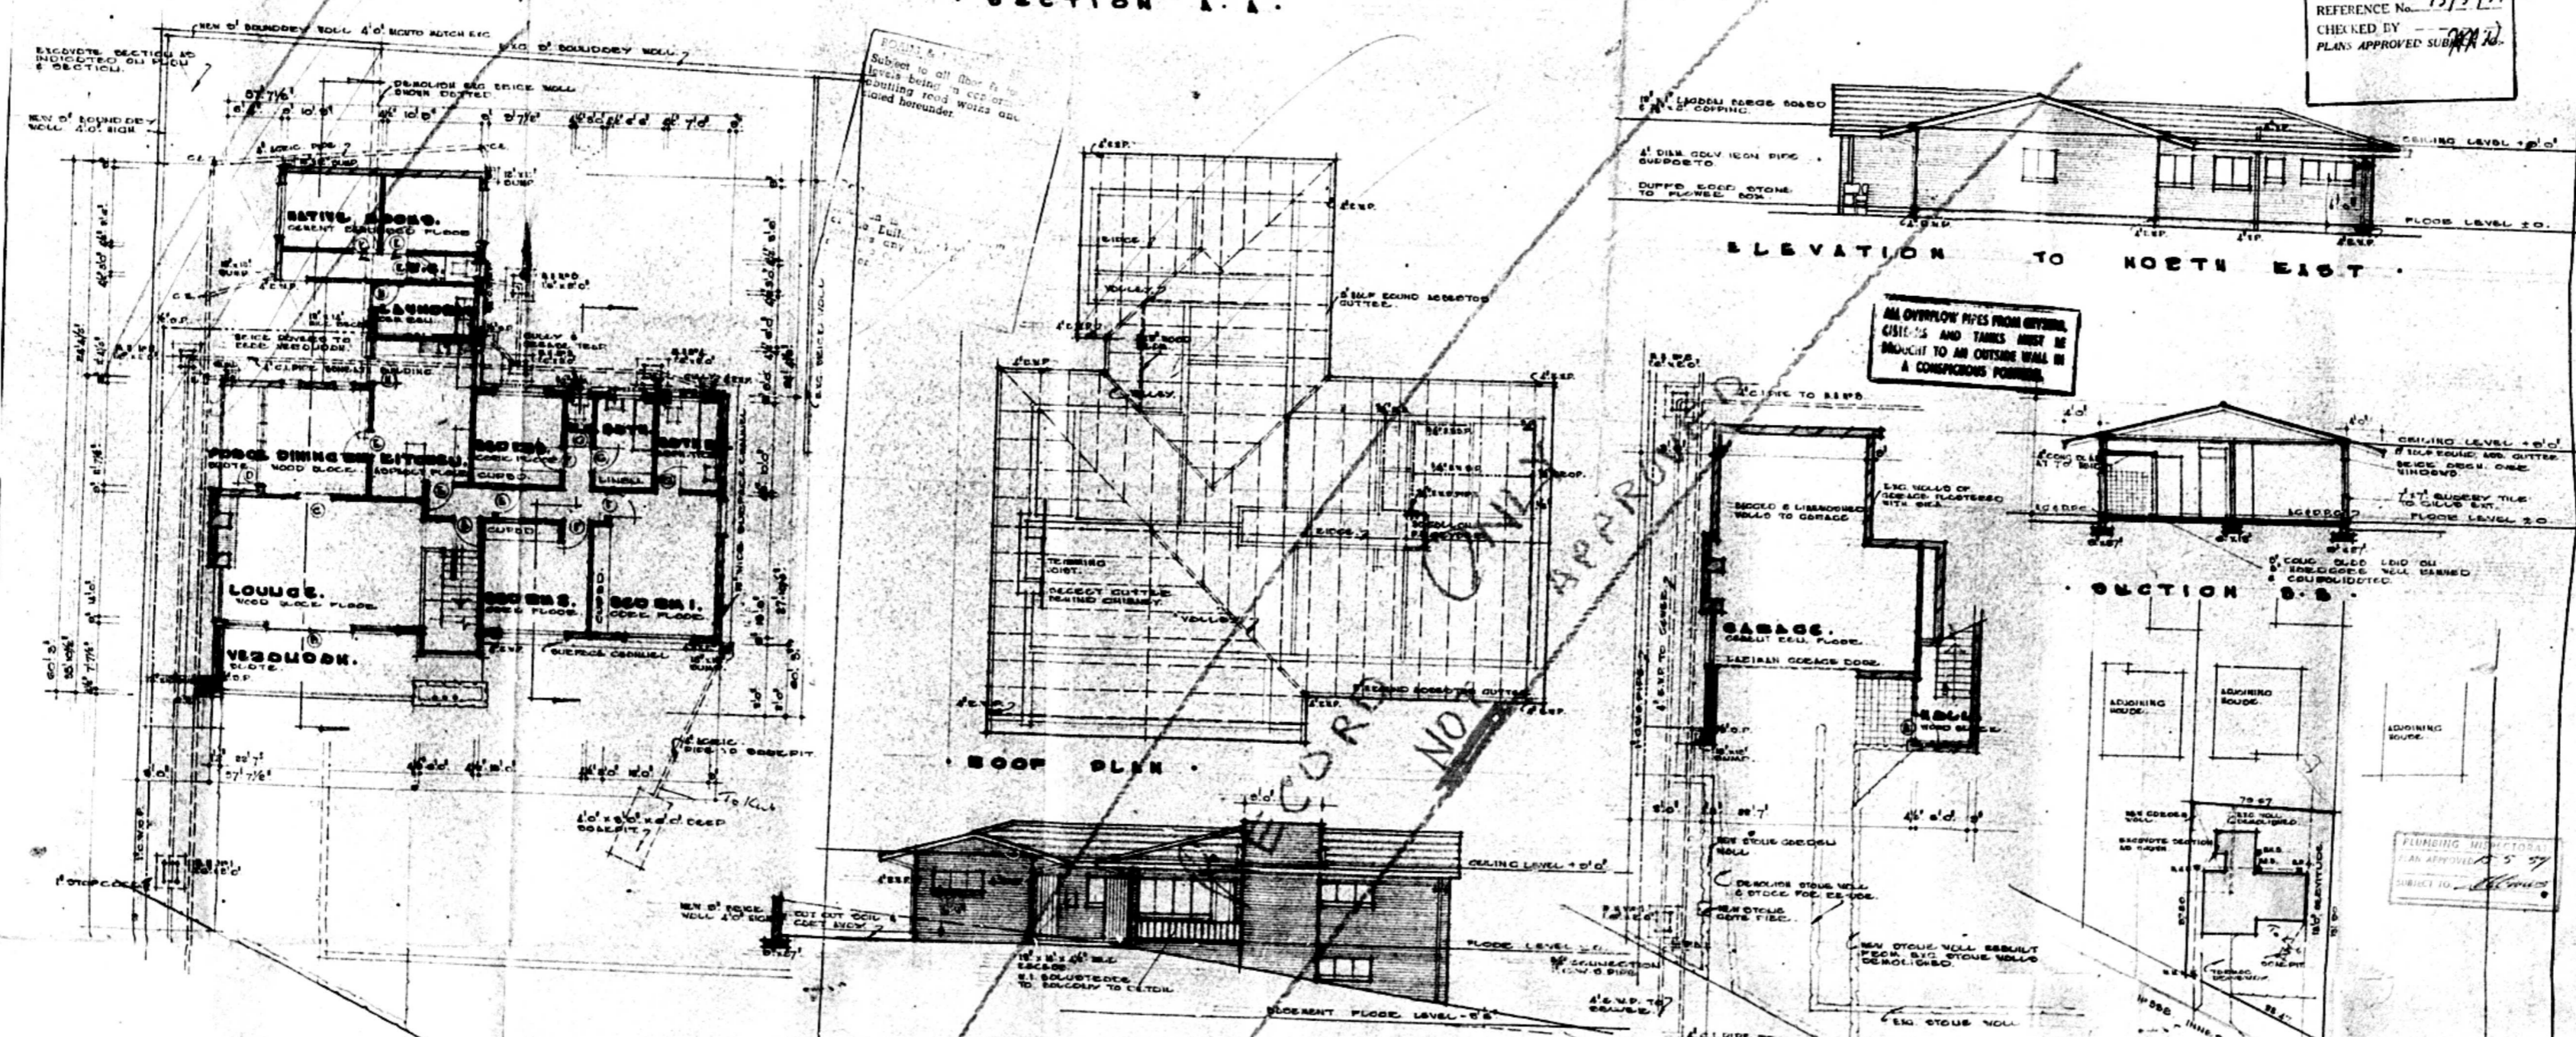

GROUND FLOOR PLAN OF HOUSE

ELEVATION TO SOUTH EAST

SITE PLAN



NOELING DRAWING CO. NEW RESIDENCE 330 INNES ROAD SEASIDE FOR MR. W. GREGG