


PORTION 14  
OF ERF 1580  
PN 34  
BURLEIGH CRS.

ERF 1576  
PN 35  
BURLEIGH CRS.

ERF 1579  
PN 27  
NORTHUMBERLAND PL.

PORTION 15  
OF ERF 1580  
PN 23  
NORTHUMBERLAND PL.

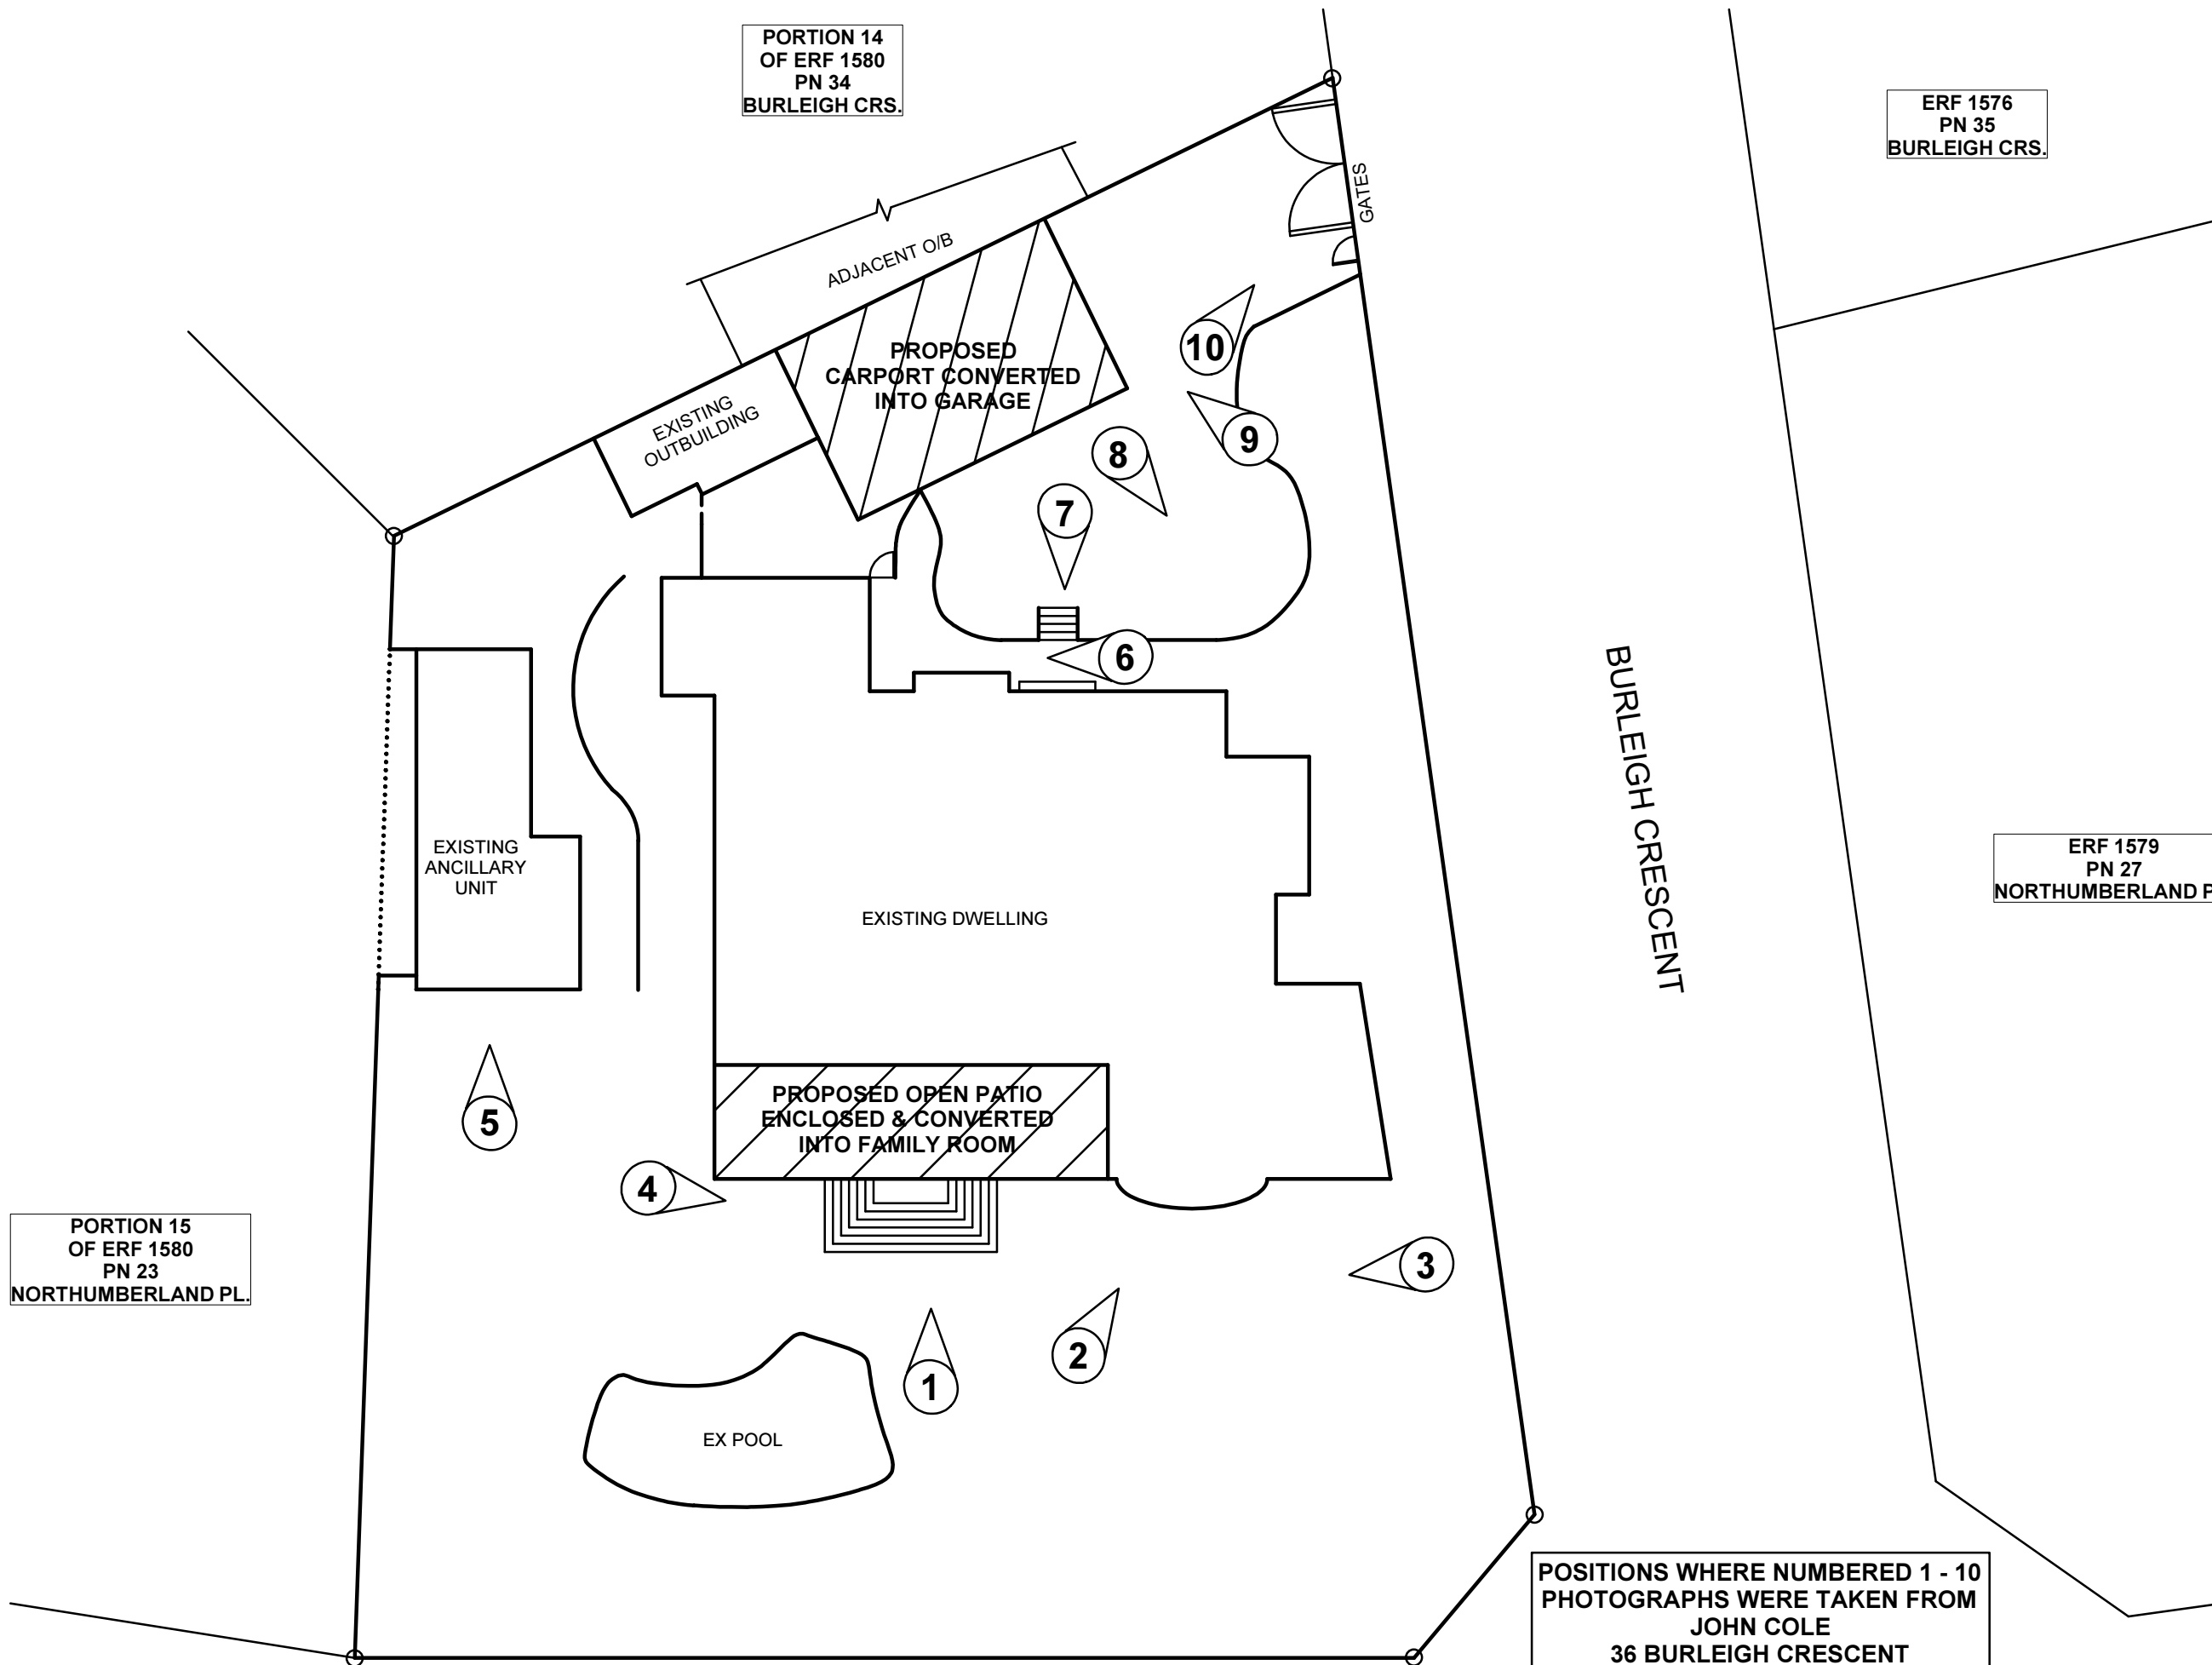

POSITIONS WHERE NUMBERED 1 - 10  
PHOTOGRAPHS WERE TAKEN FROM  
JOHN COLE  
36 BURLEIGH CRESCENT  
DURBAN NORTH  
PORTION 1 OF ERF 1580 OF  
DURBAN NORTH

**SITE PLAN 1:200**

NORTHUMBERLAND PLACE

BURLEIGH CRESCENT

GATES

ADJACENT O/B

PROPOSED  
CARPORT CONVERTED  
INTO GARAGE

EXISTING  
OUTBUILDING

EXISTING  
ANCILLARY  
UNIT

EXISTING DWELLING

PROPOSED OPEN PATIO  
ENCLOSED & CONVERTED  
INTO FAMILY ROOM

EX POOL