

House Hassan

37 St. Andrews Drive

Concept Art

3 March 2022

Rev B



3D View





Entrance View





Driveway View



Adelaide Tambo Drive




39 St. Andrews Drive

37 St. Andrews Drive


35 St. Andrews Drive

St. Andrews Drive

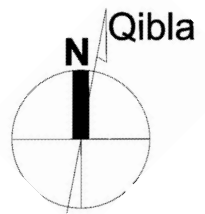


Locality

zai
ARCHITECTS | ENGINEERS
AND PROJECT MANAGERS
A MEMBER OF THE IRIS GROUP

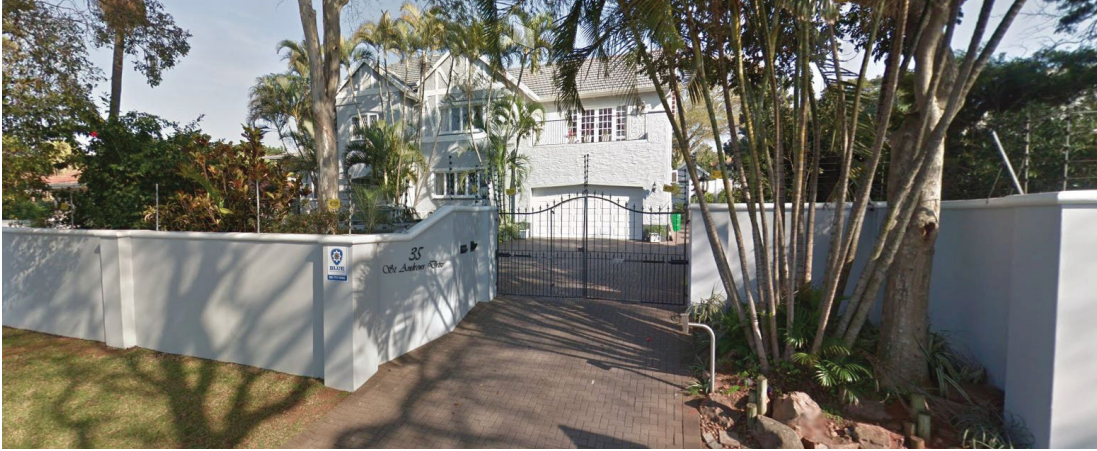

35 St. Andrews Drive

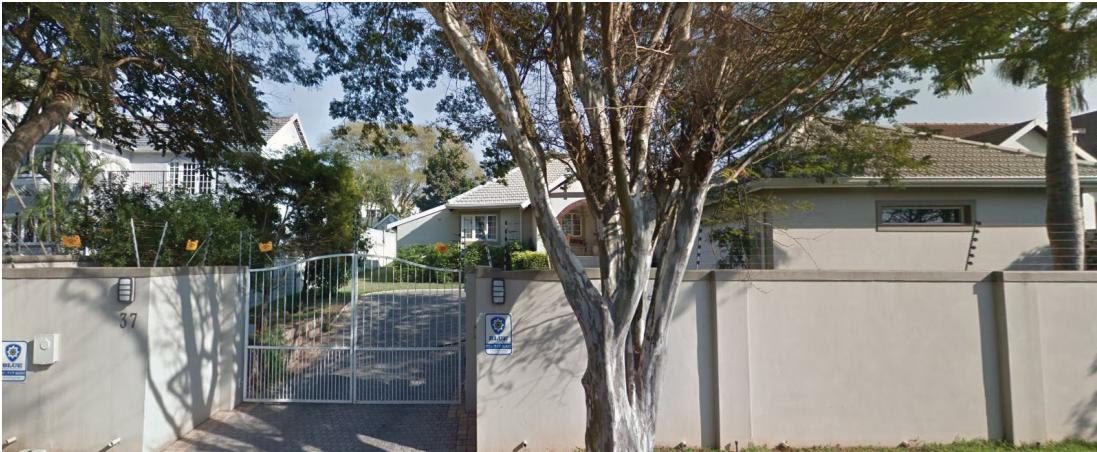

37 St. Andrews Drive



39 St. Andrews Drive




Driveway View

Proposed




Existing

Layout View

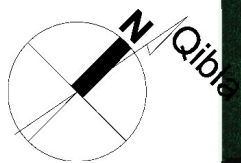

Cut Away View

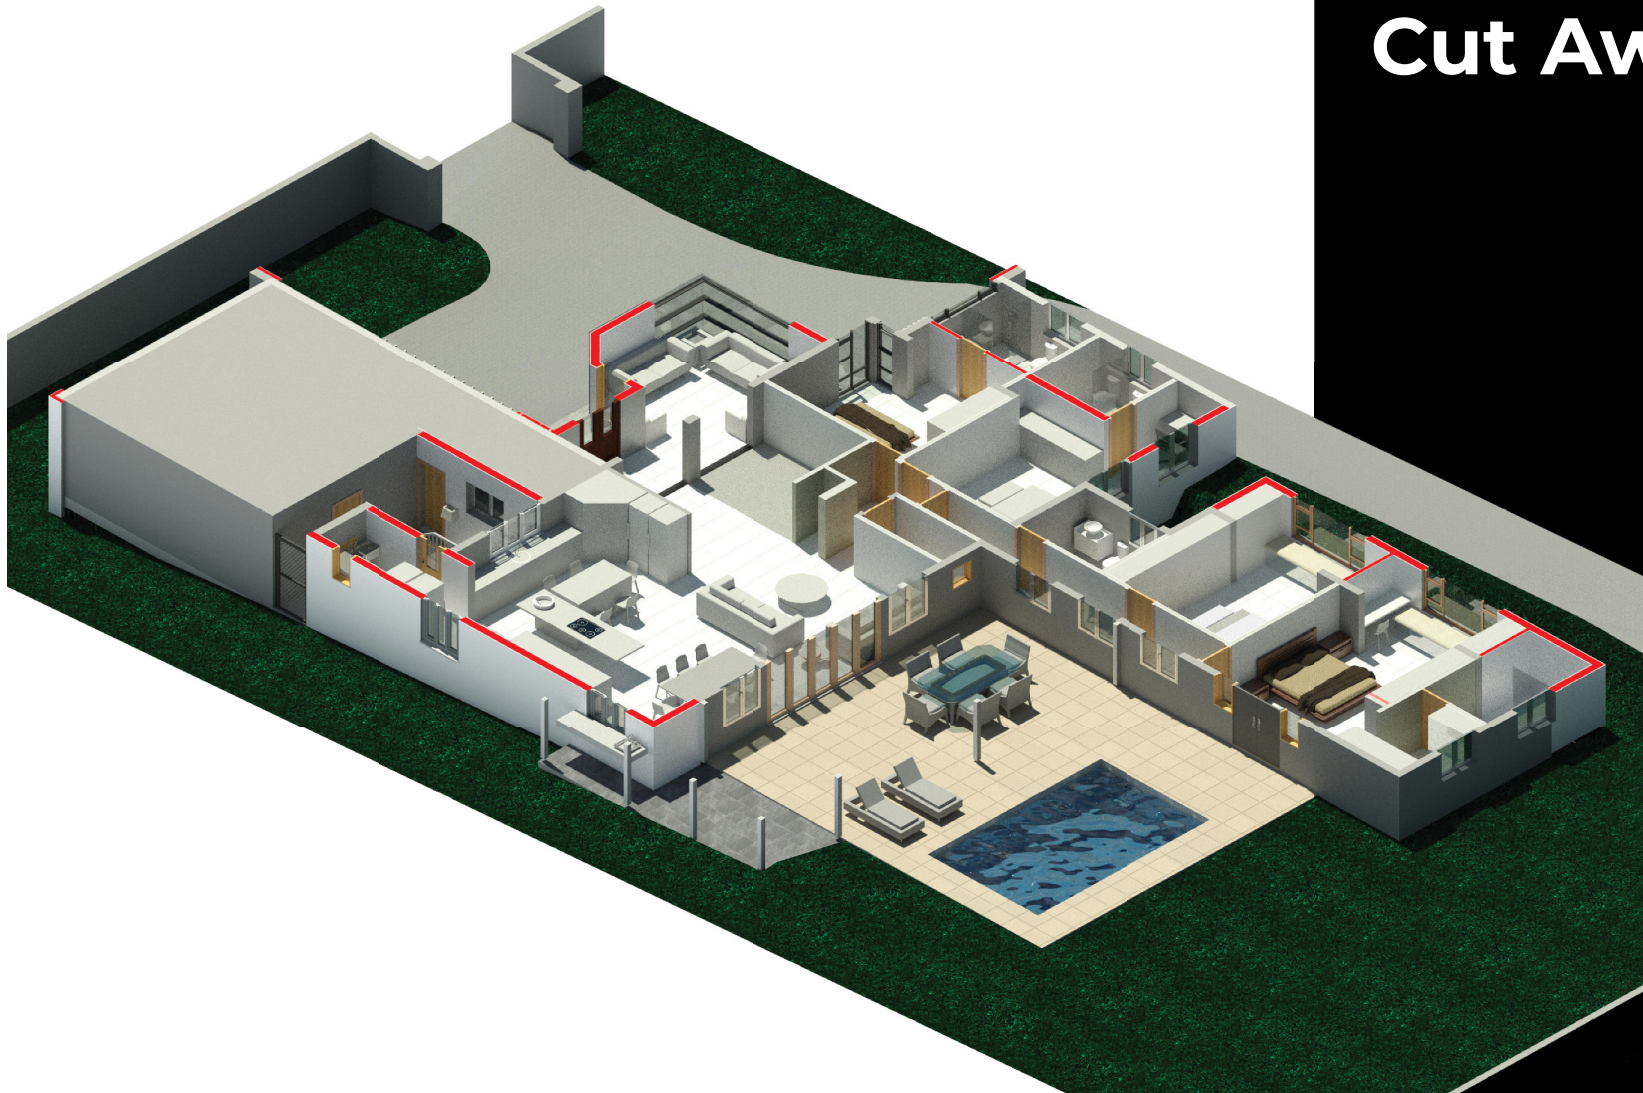



Existing



Proposed

Roof Plan

Not to scale



Mood Board

