


APPROVED in terms of The National Building
 Regulations and Building Standards Act
 Number 103 of 1977
 2011-03-14
 Local Authority
 This plan is approved on the basis of the
 information shown hereon. Attention is
 drawn to attached documentation




ELEVATION



E ELEVATION

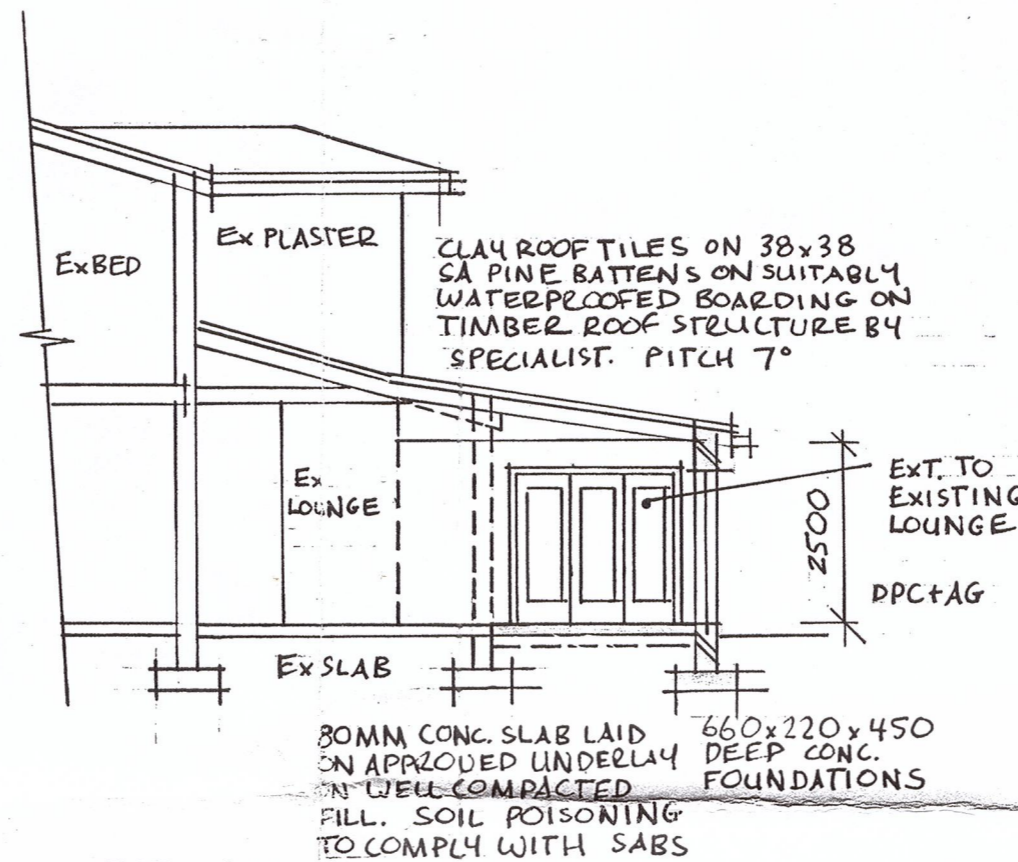

SECTION AA

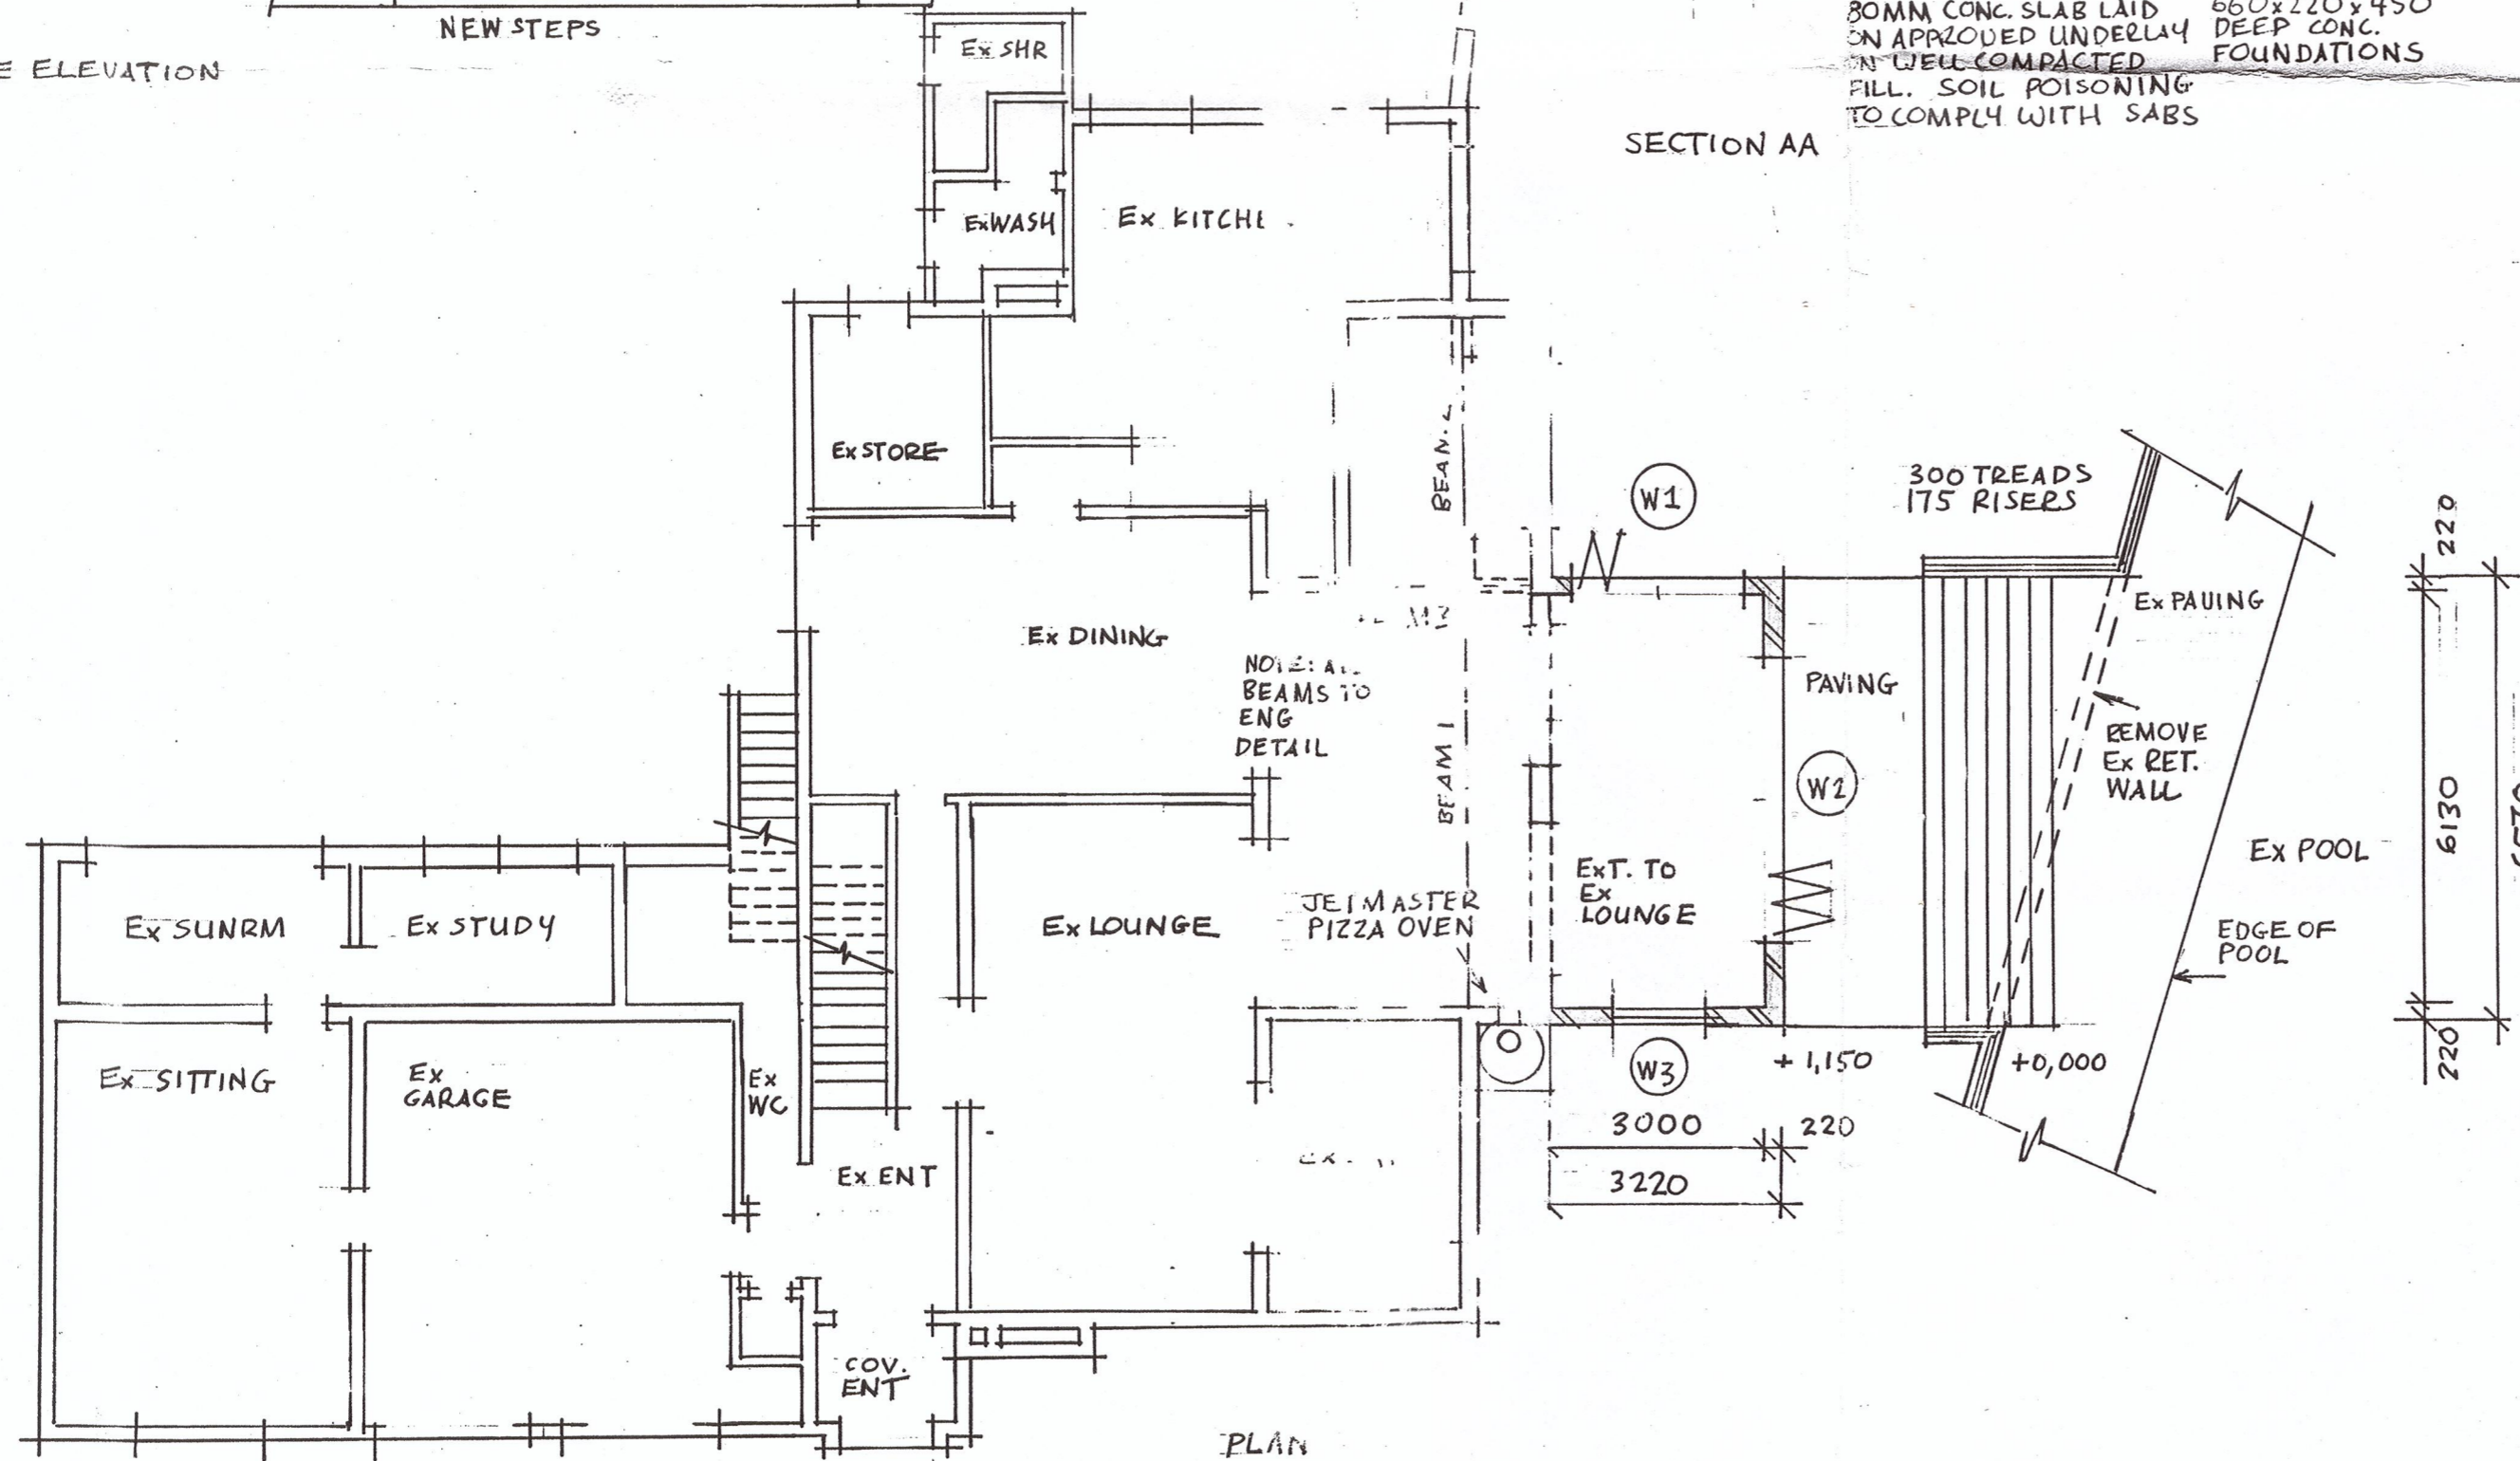

PLAN

AMAFA KWAZULU NATALI
 PERM 16-170
 HERITAGE KWAZULU NATALI

PROPOSED ADDITIONS FOR
 S. BIZZEL
 3 TUUDALE ROAD PINETOWN
 REM OF 3378 PINETOWN

OWNERS SIGNATURE: *[Signature]* (M.PIGFORD - POA)

AUTHOR OF PLAN
 M. PIGFORD
 UNIT 22
 PETSHELL
 8 SHORT PLACE
 NEW GERMANY
 3610
 Snr Prof Arch Tech
 Reg No ST0618
 083 989 8455

DATE	12.10
DRAWN	MP
SCALE	1:100 1:50
DWG NO	SPEN 01 002