




1 Floor Plan Detail
1 : 50

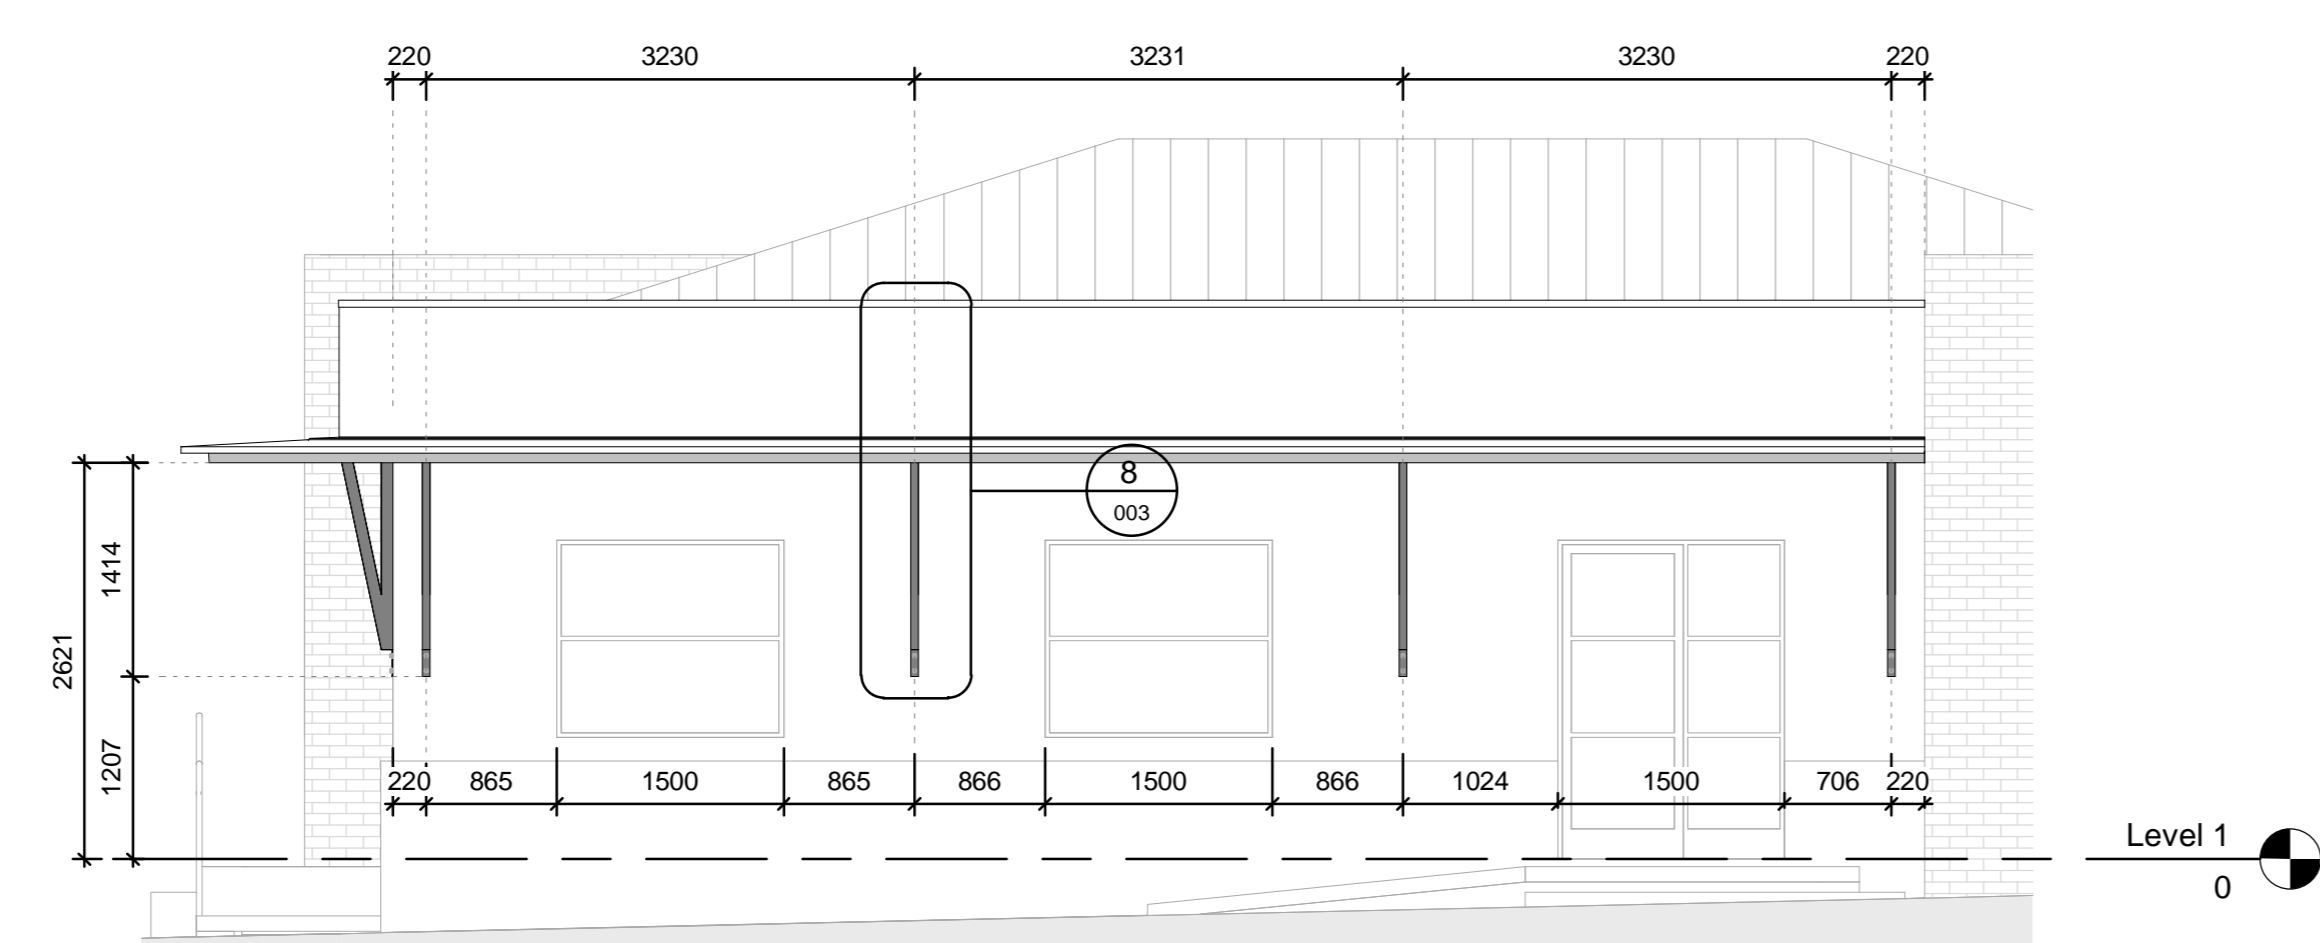


3 East Elevation Detail
1 : 50

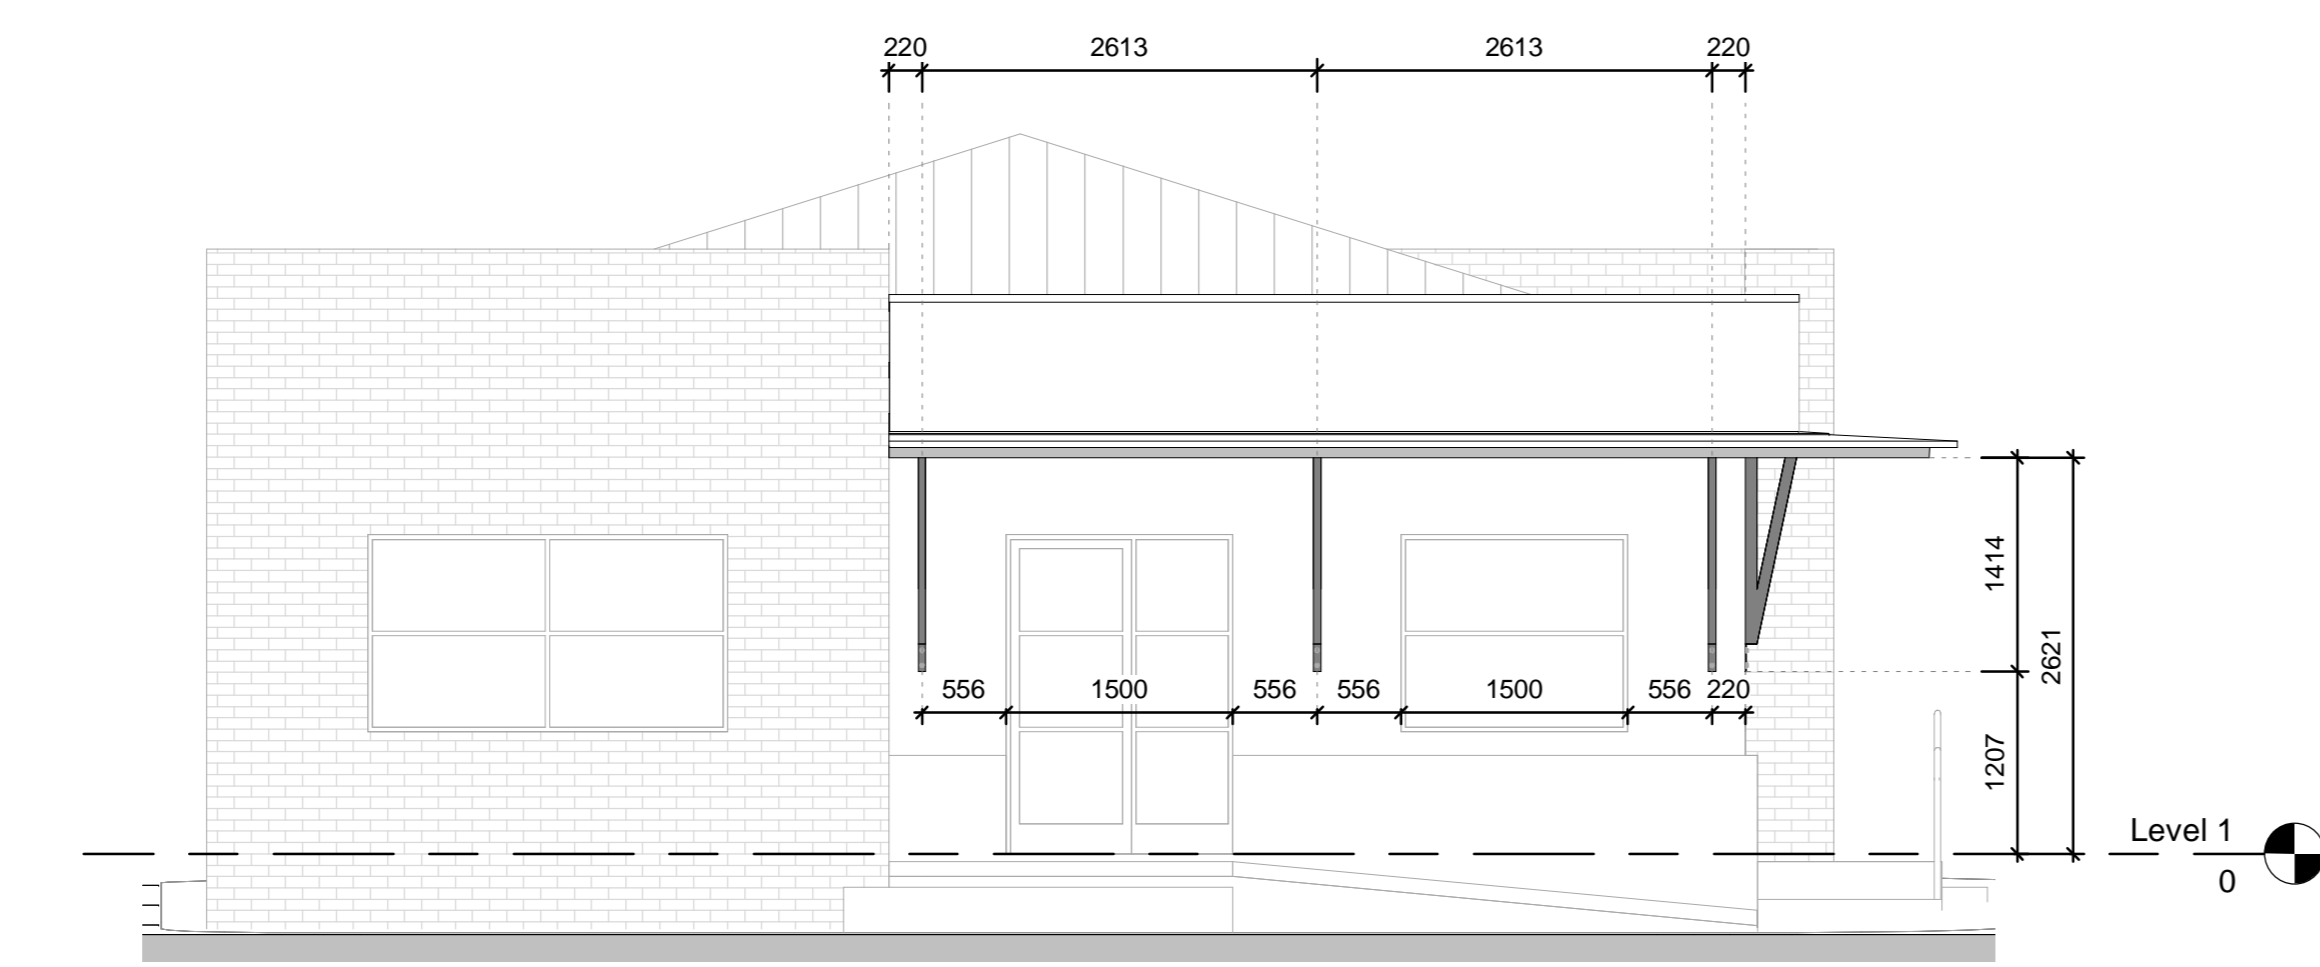


4 South Elevation Detail
1 : 50

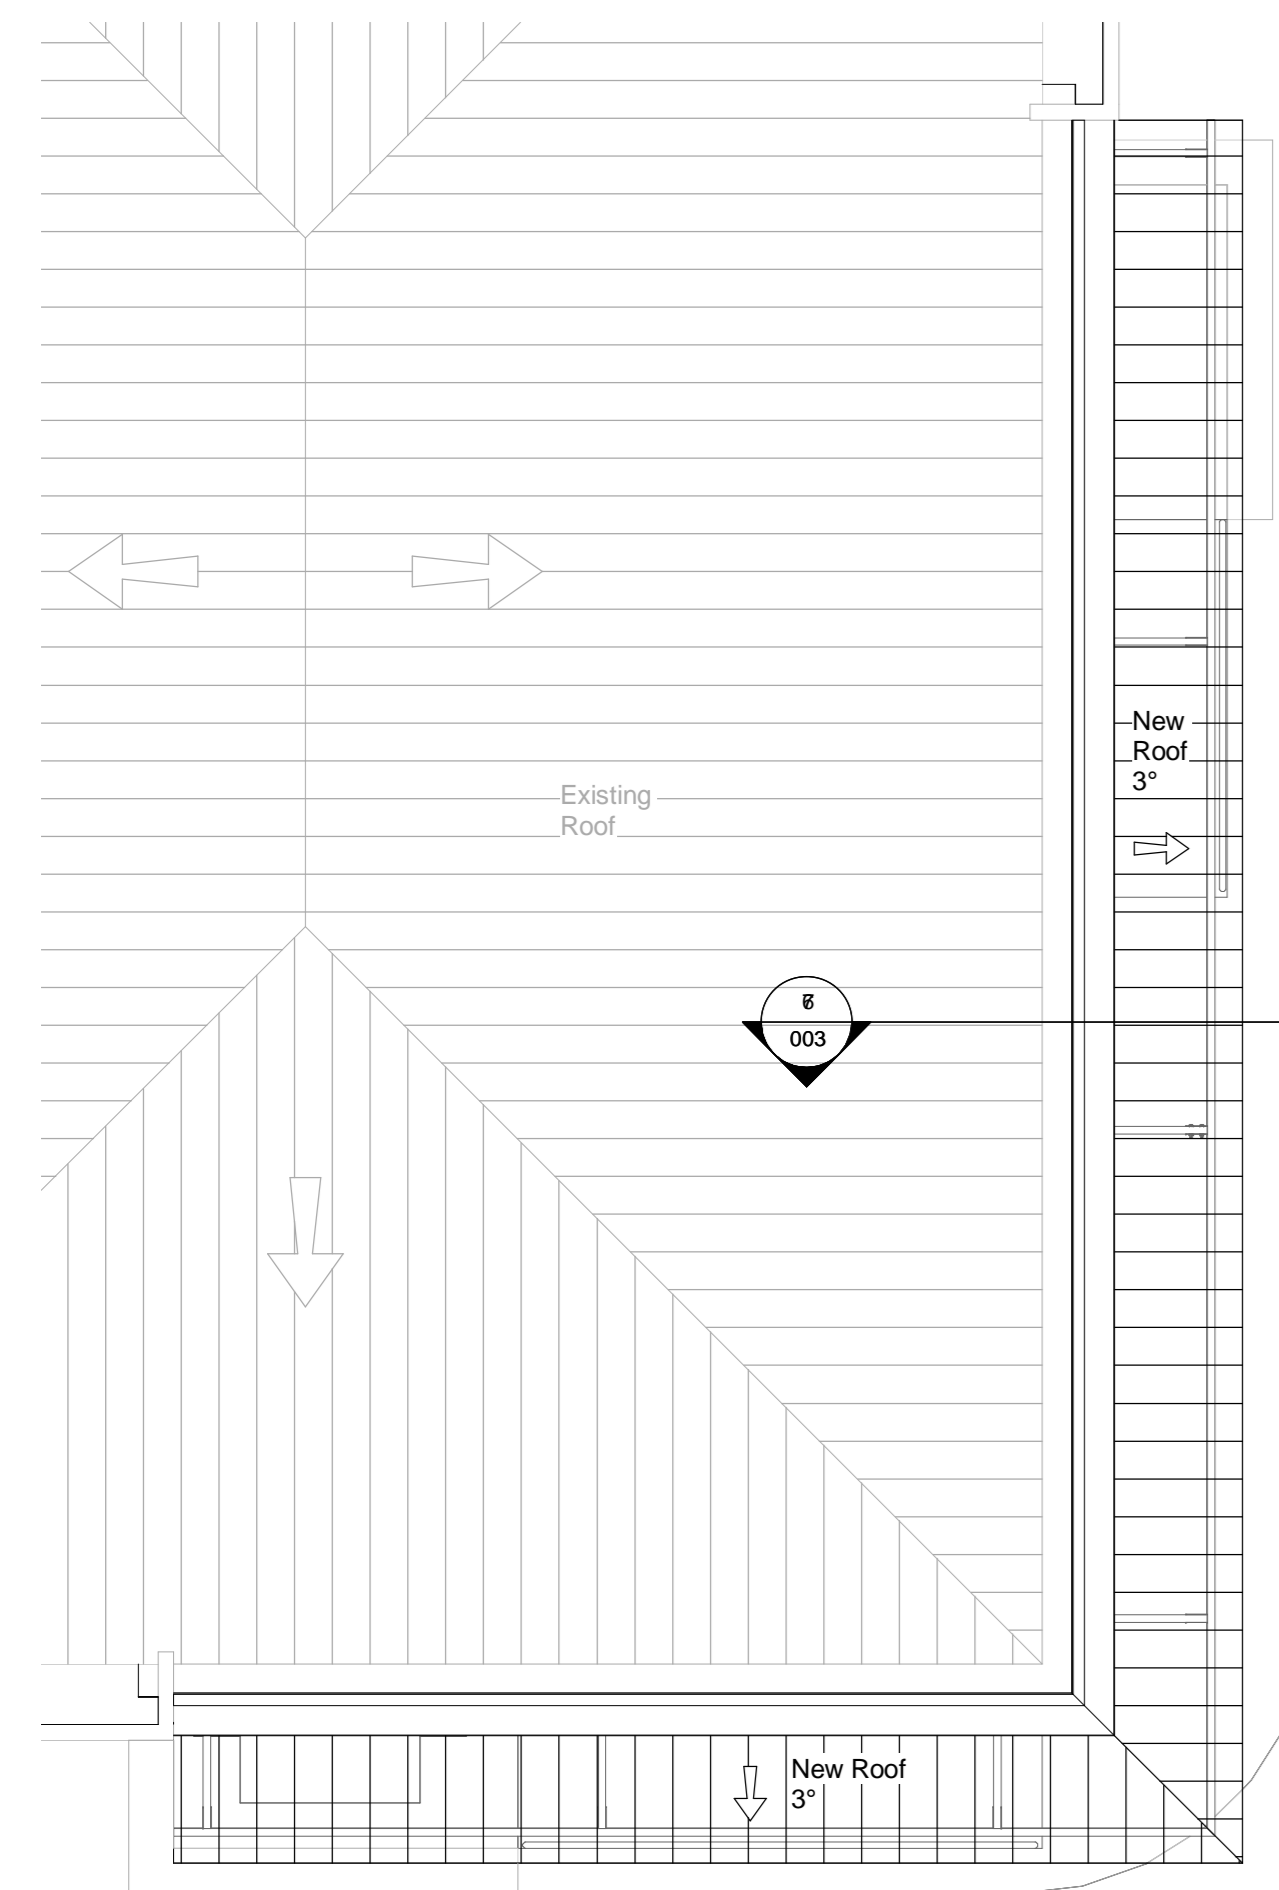


2 Roof Plan Detail
1 : 50

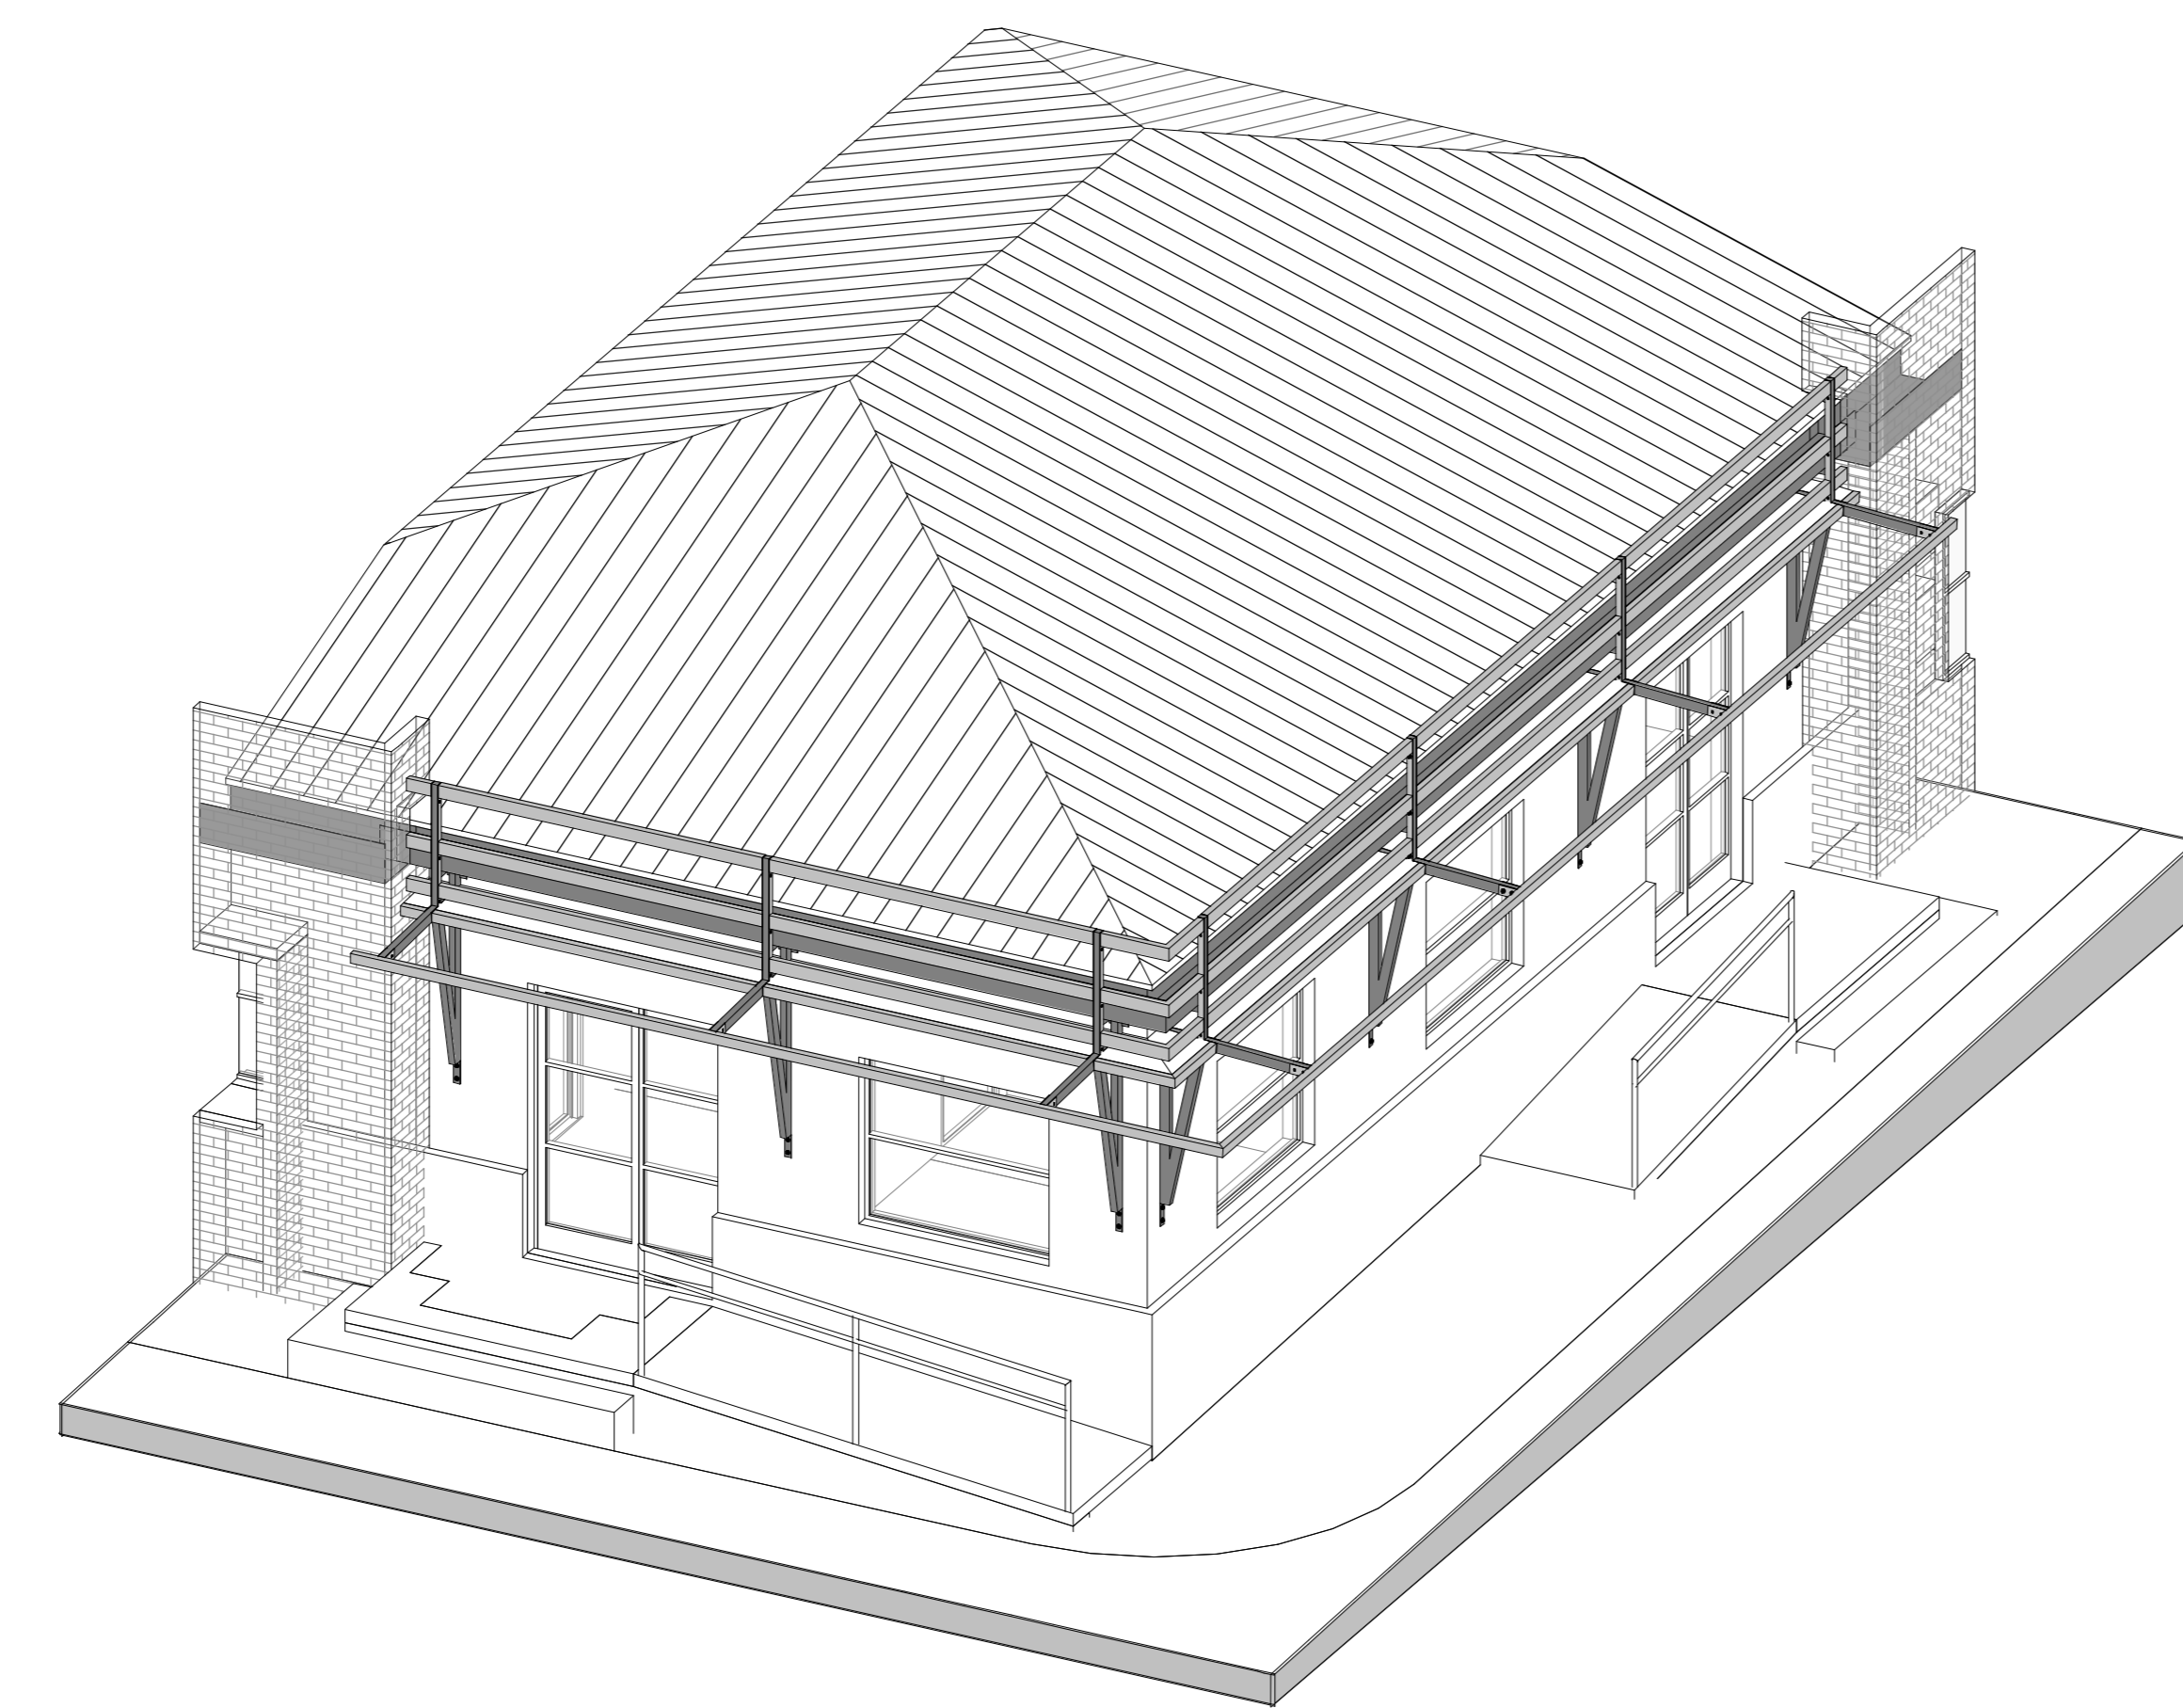

5 Part 3D

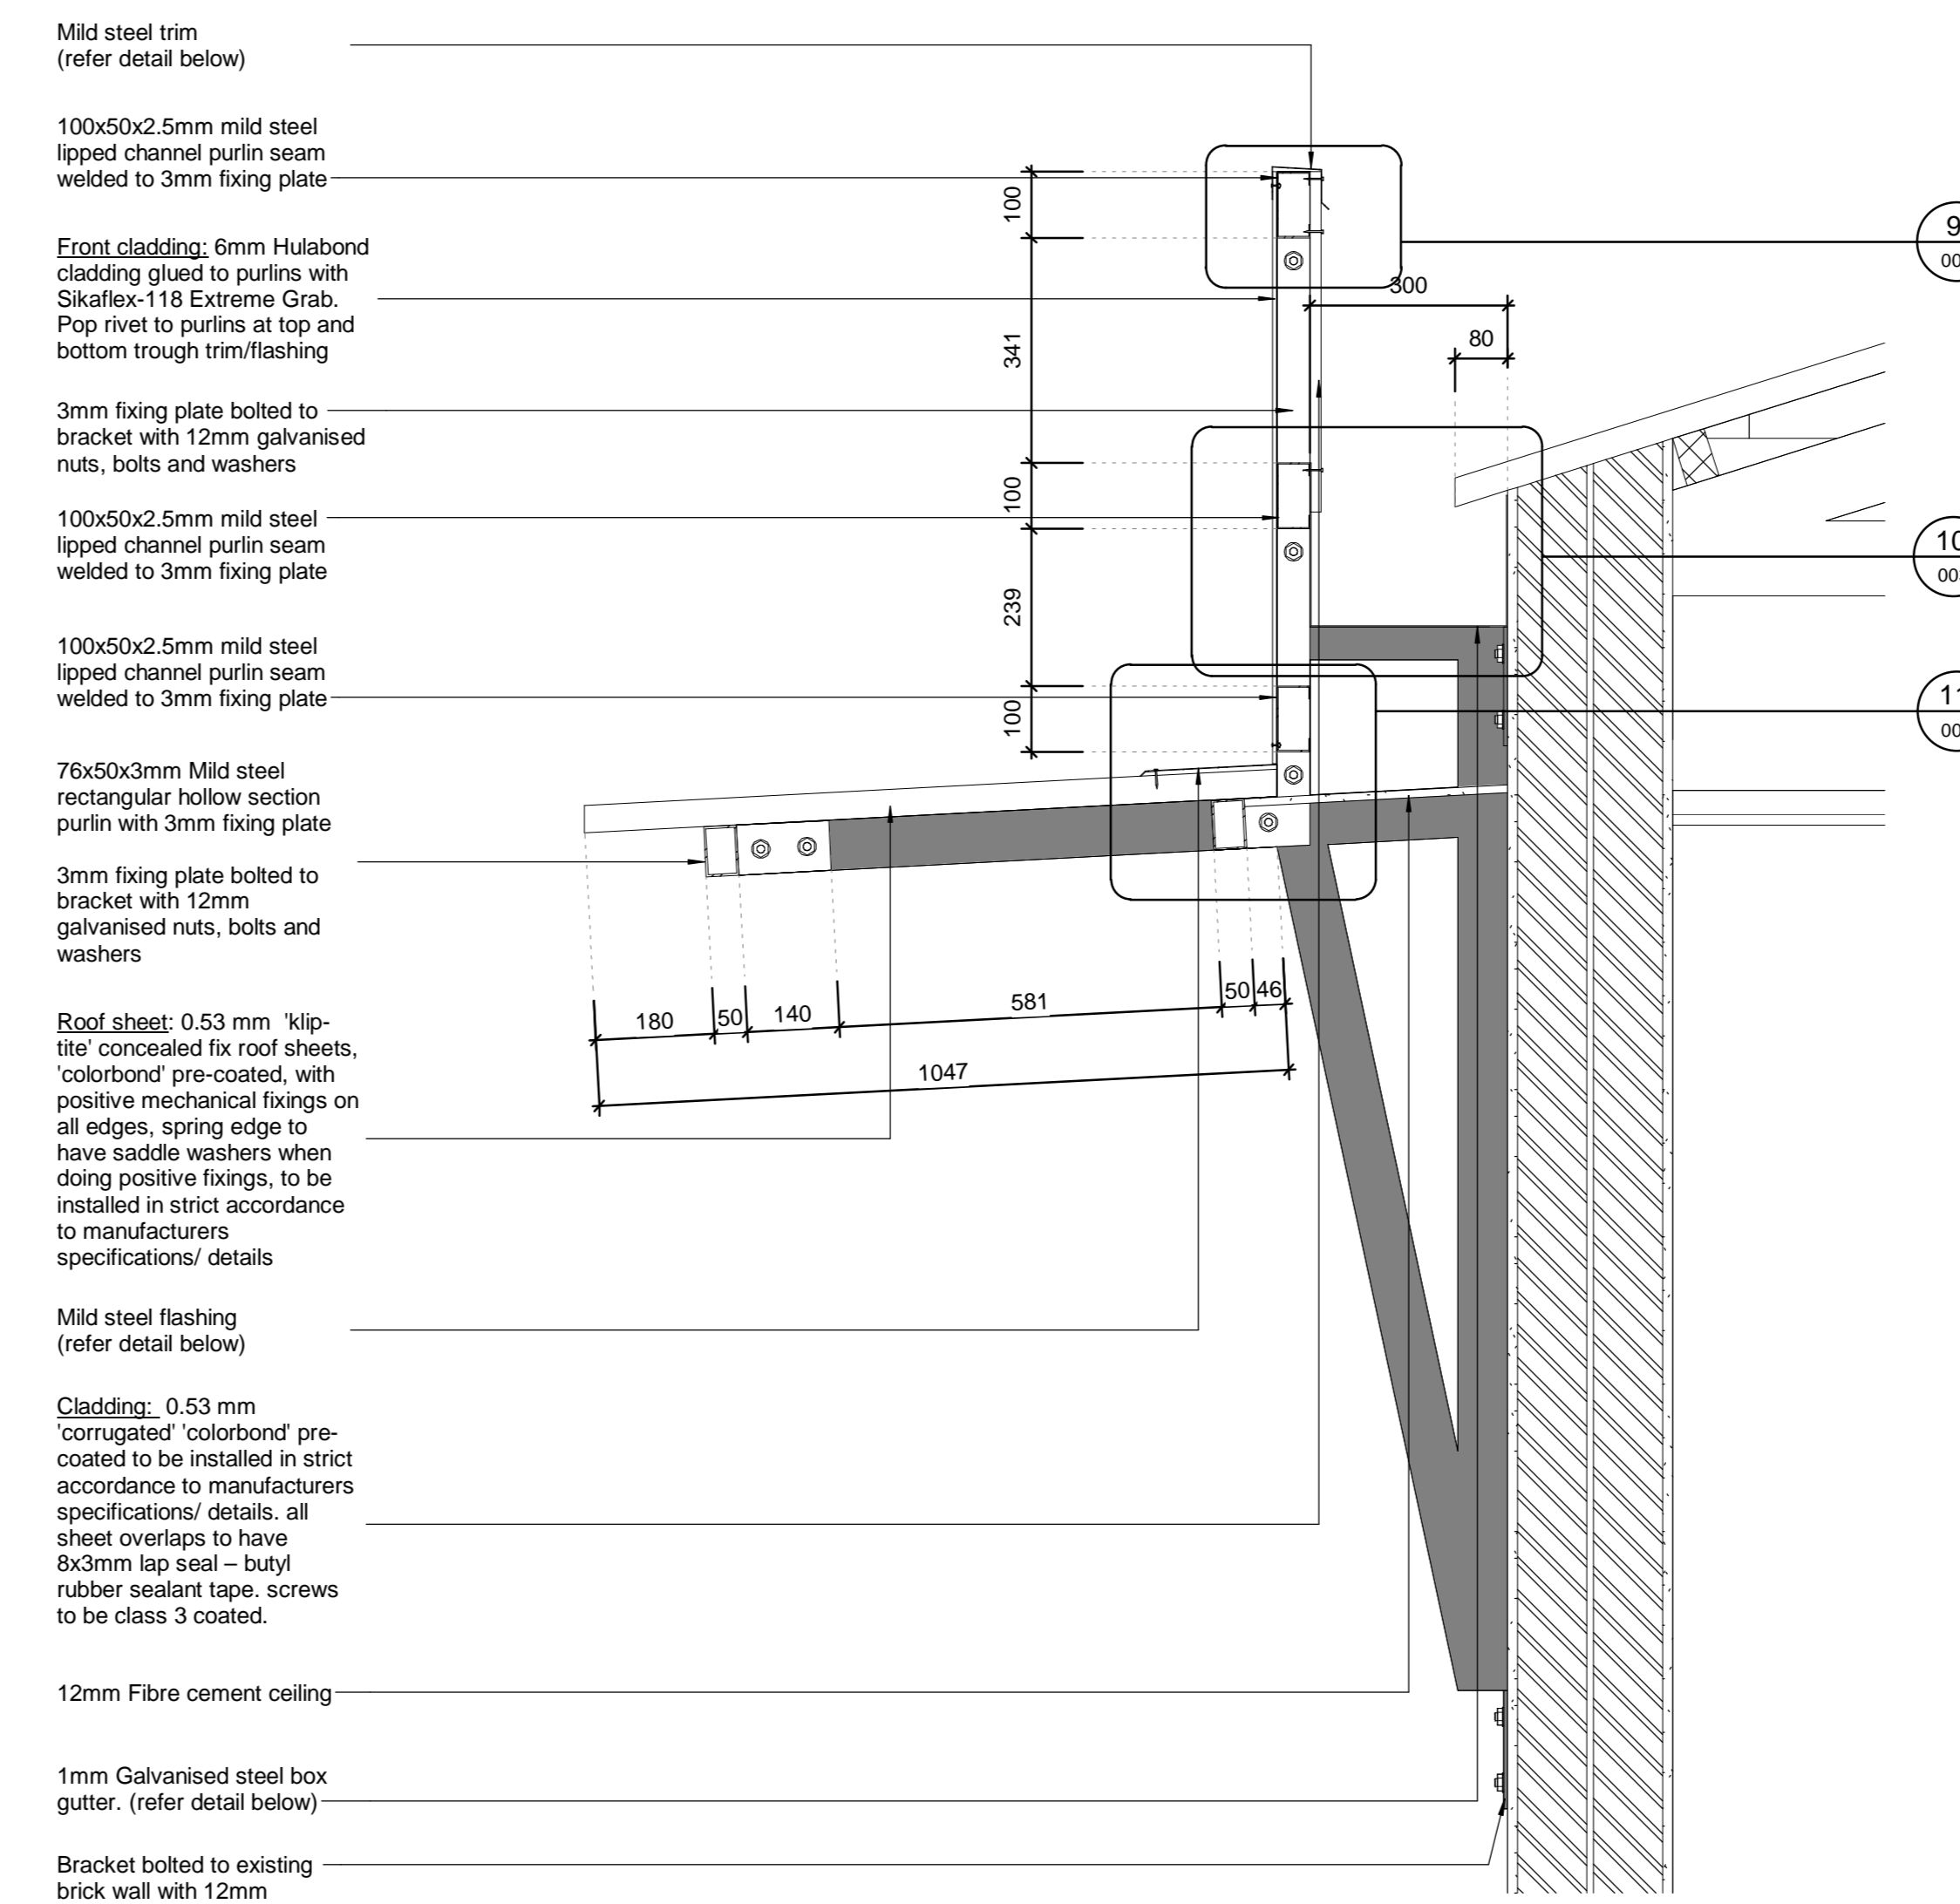


6 Detail Section 1
1 : 10

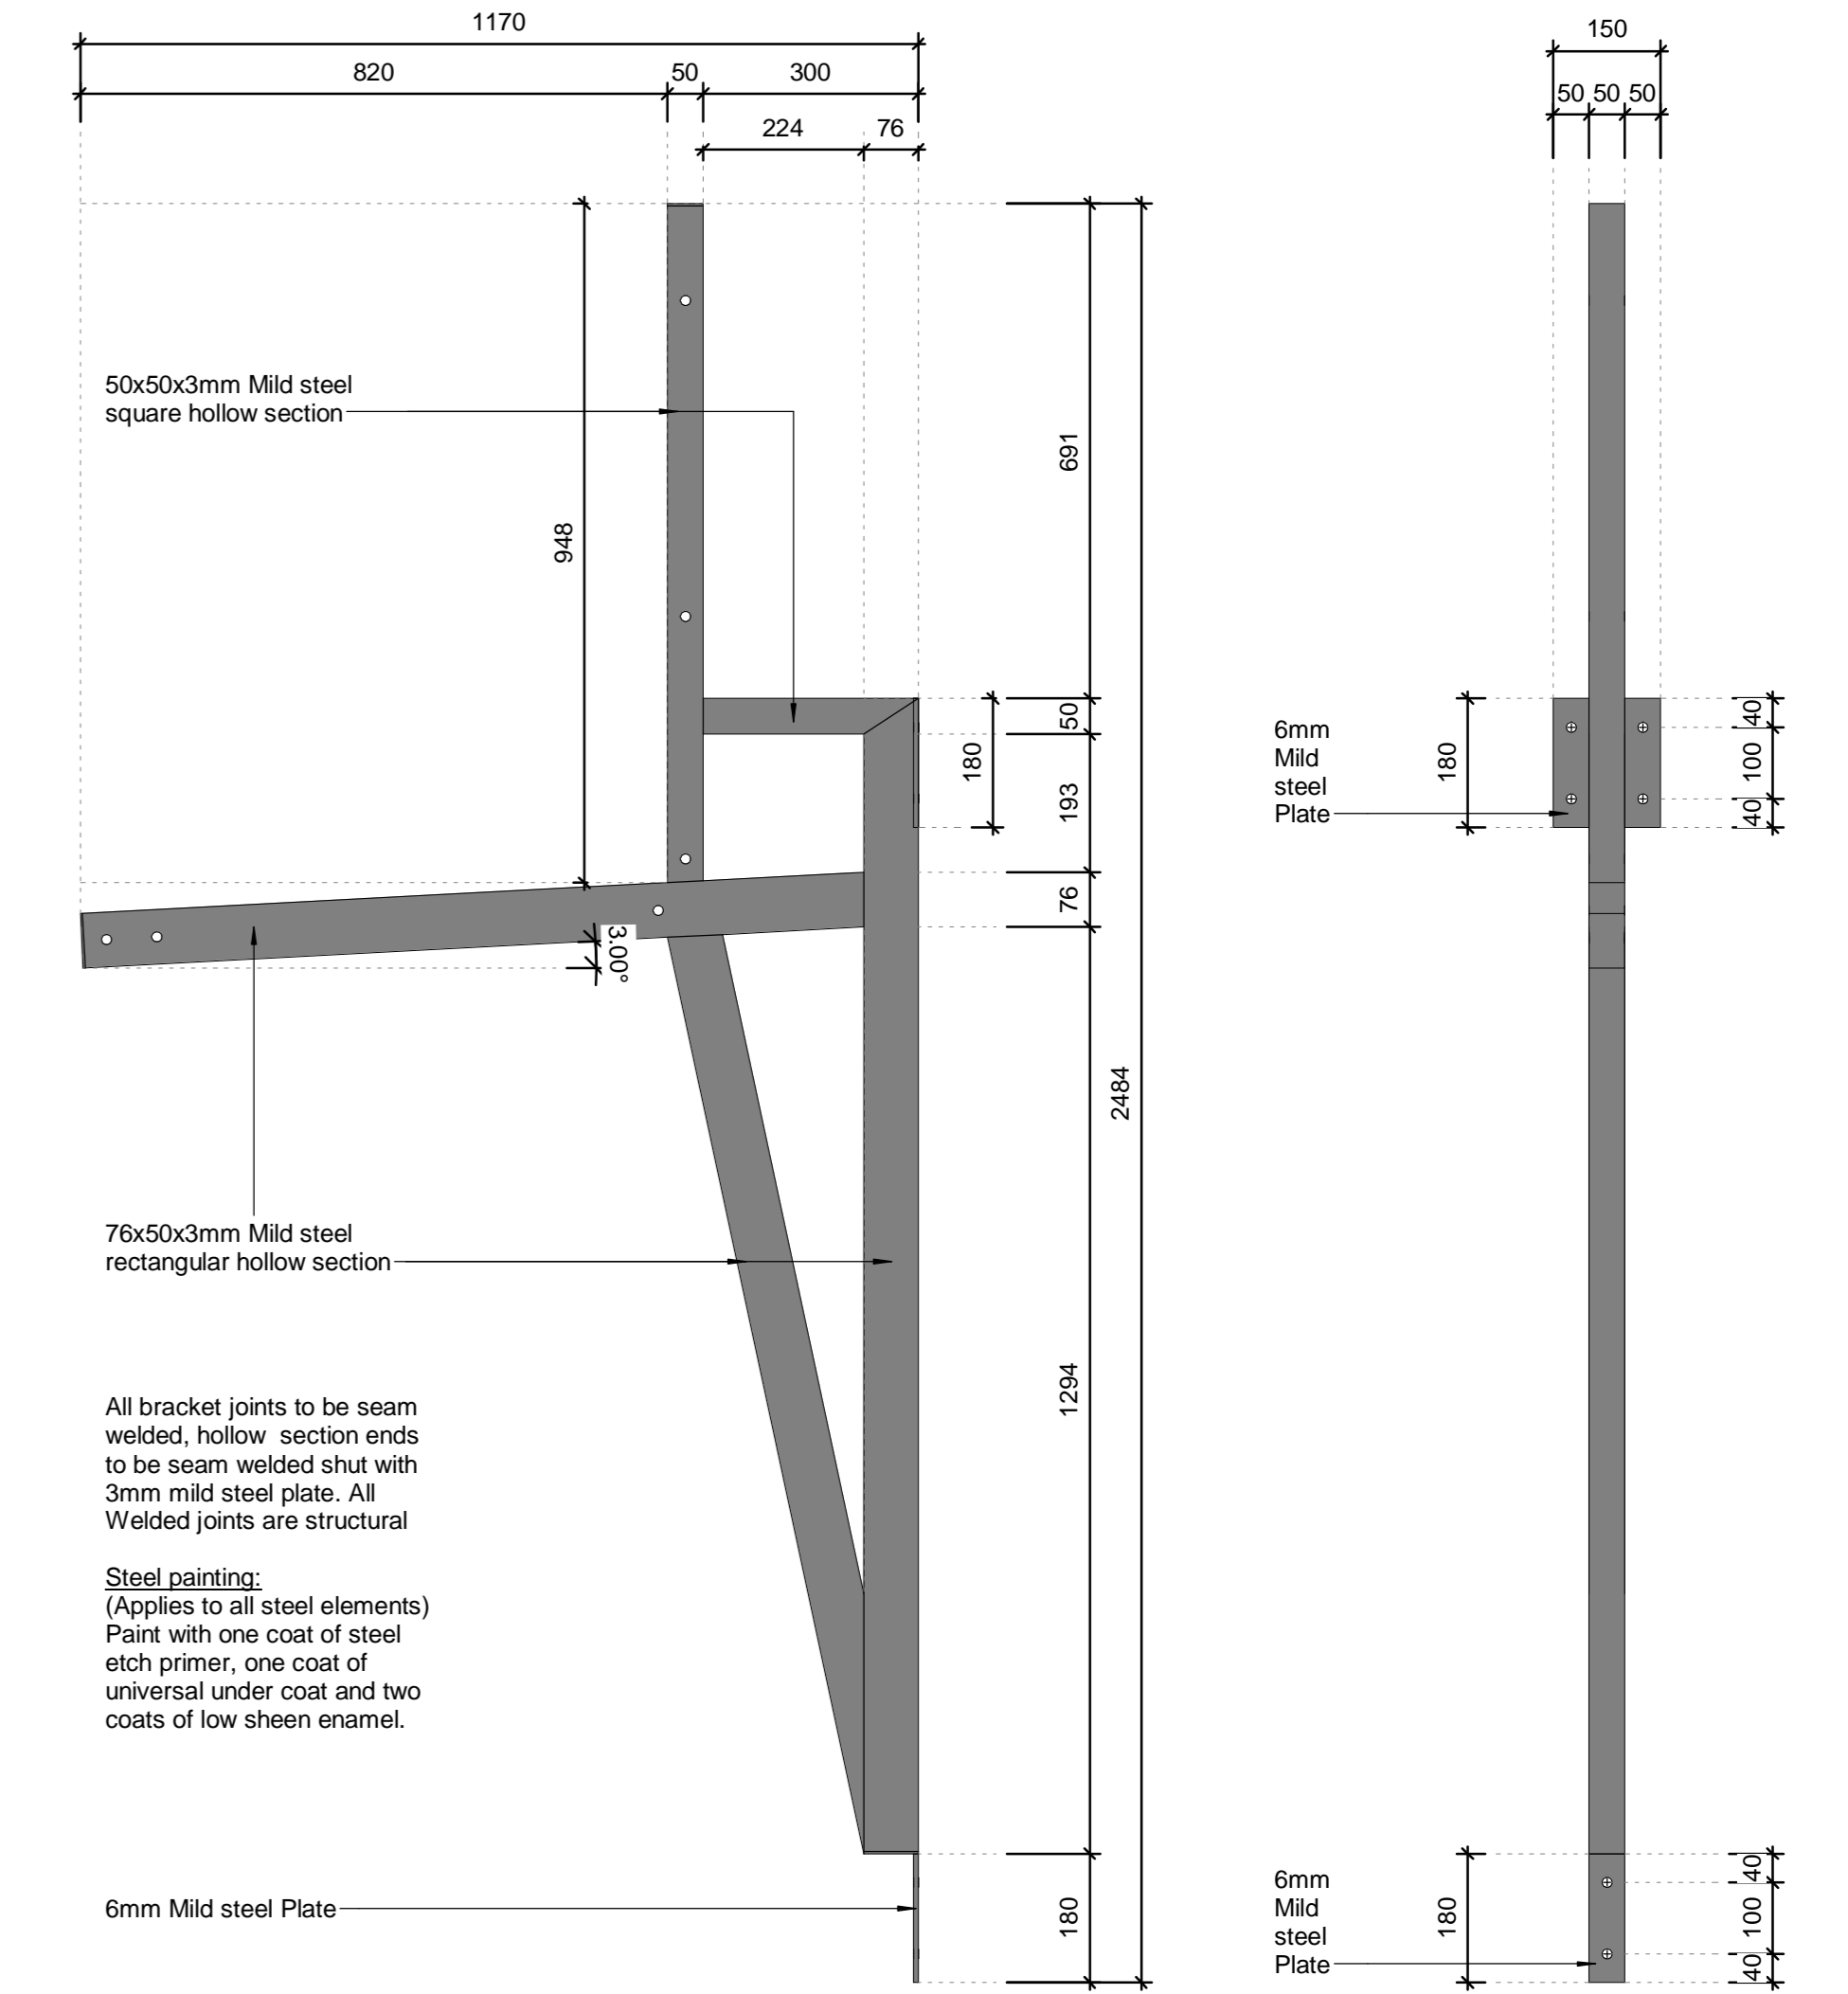


7 Bracket Detail Section
1 : 10

8 Bracket Detail Front
1 : 10

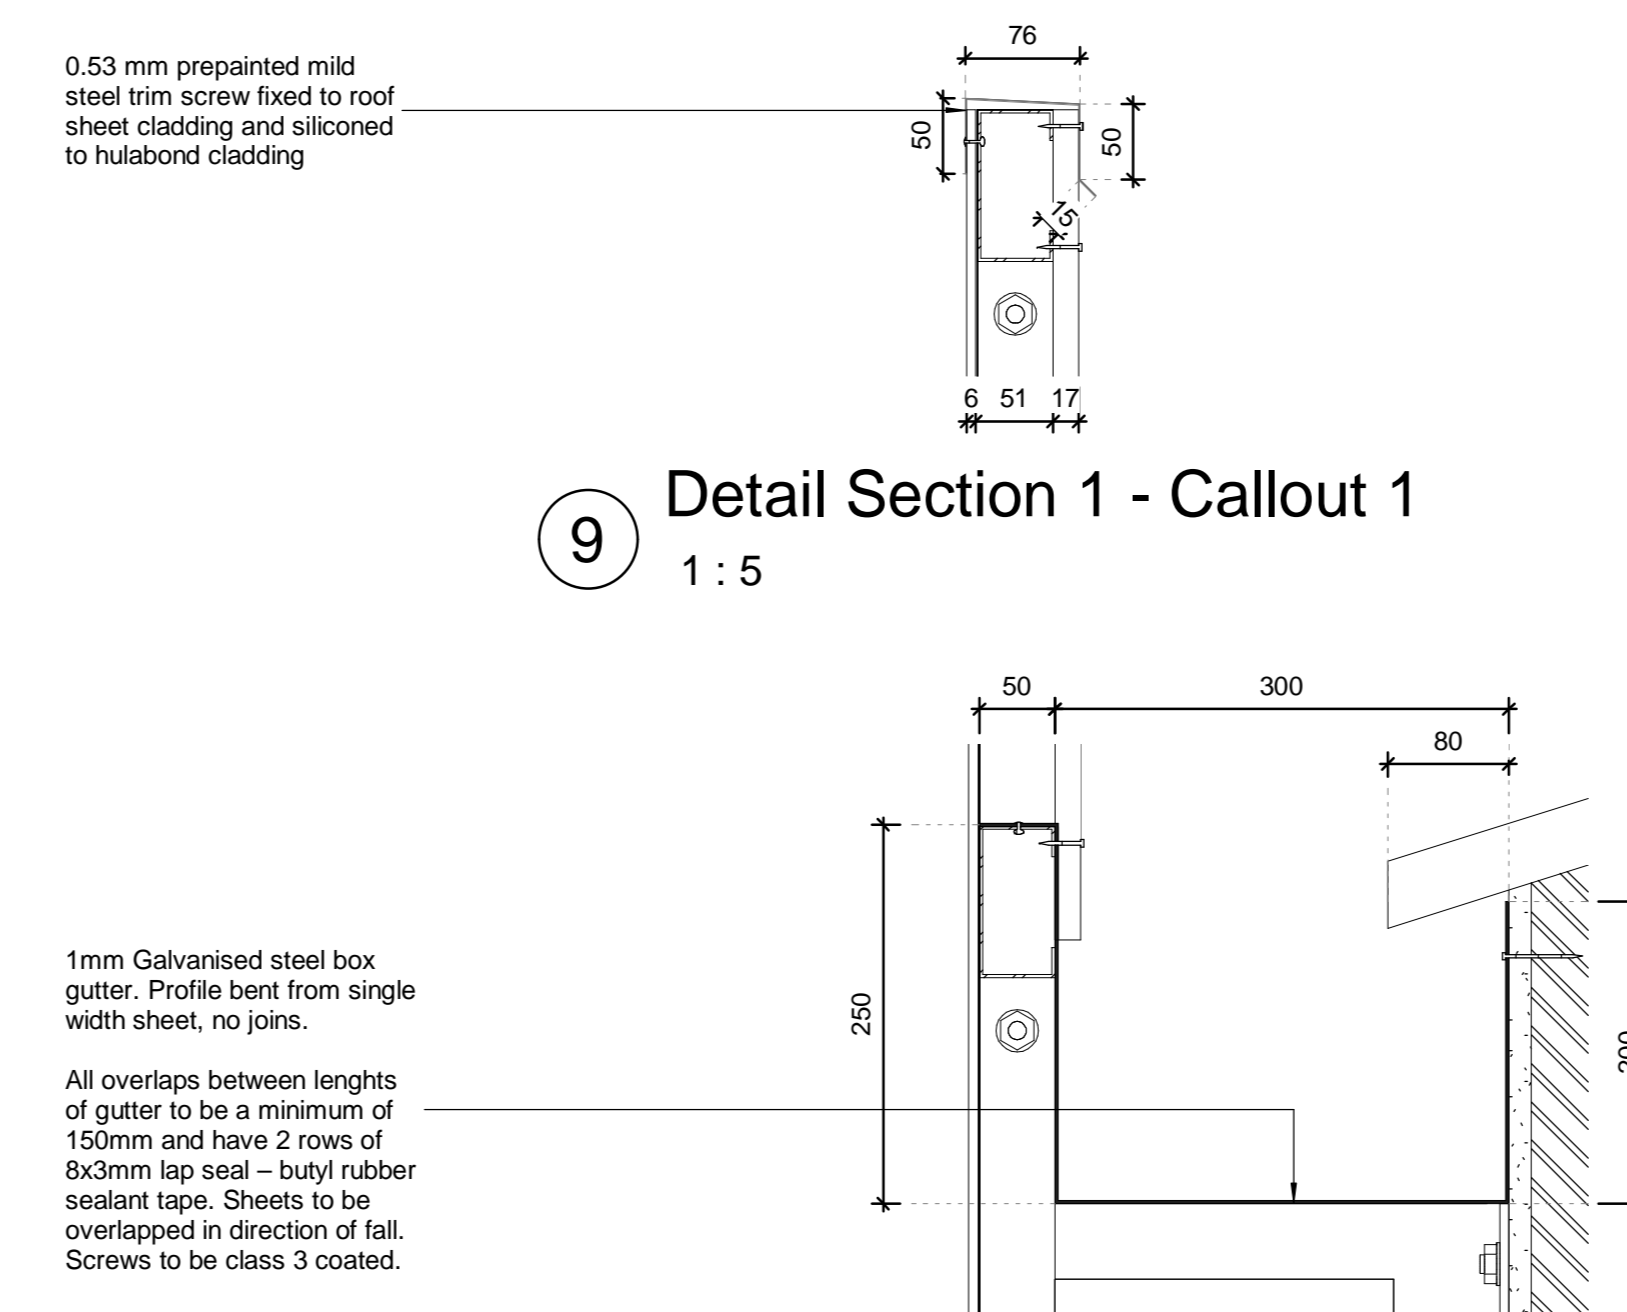


9 Detail Section 1 - Callout 1
1 : 5

10 Detail Section 1 - Callout 2
1 : 5

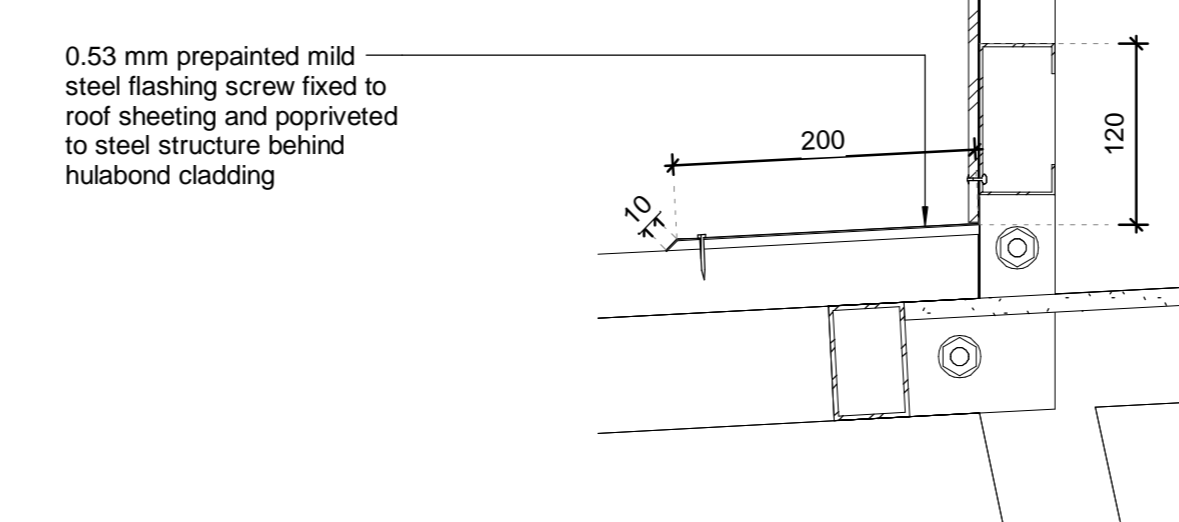

11 Detail Section 1 - Callout 3
1 : 5

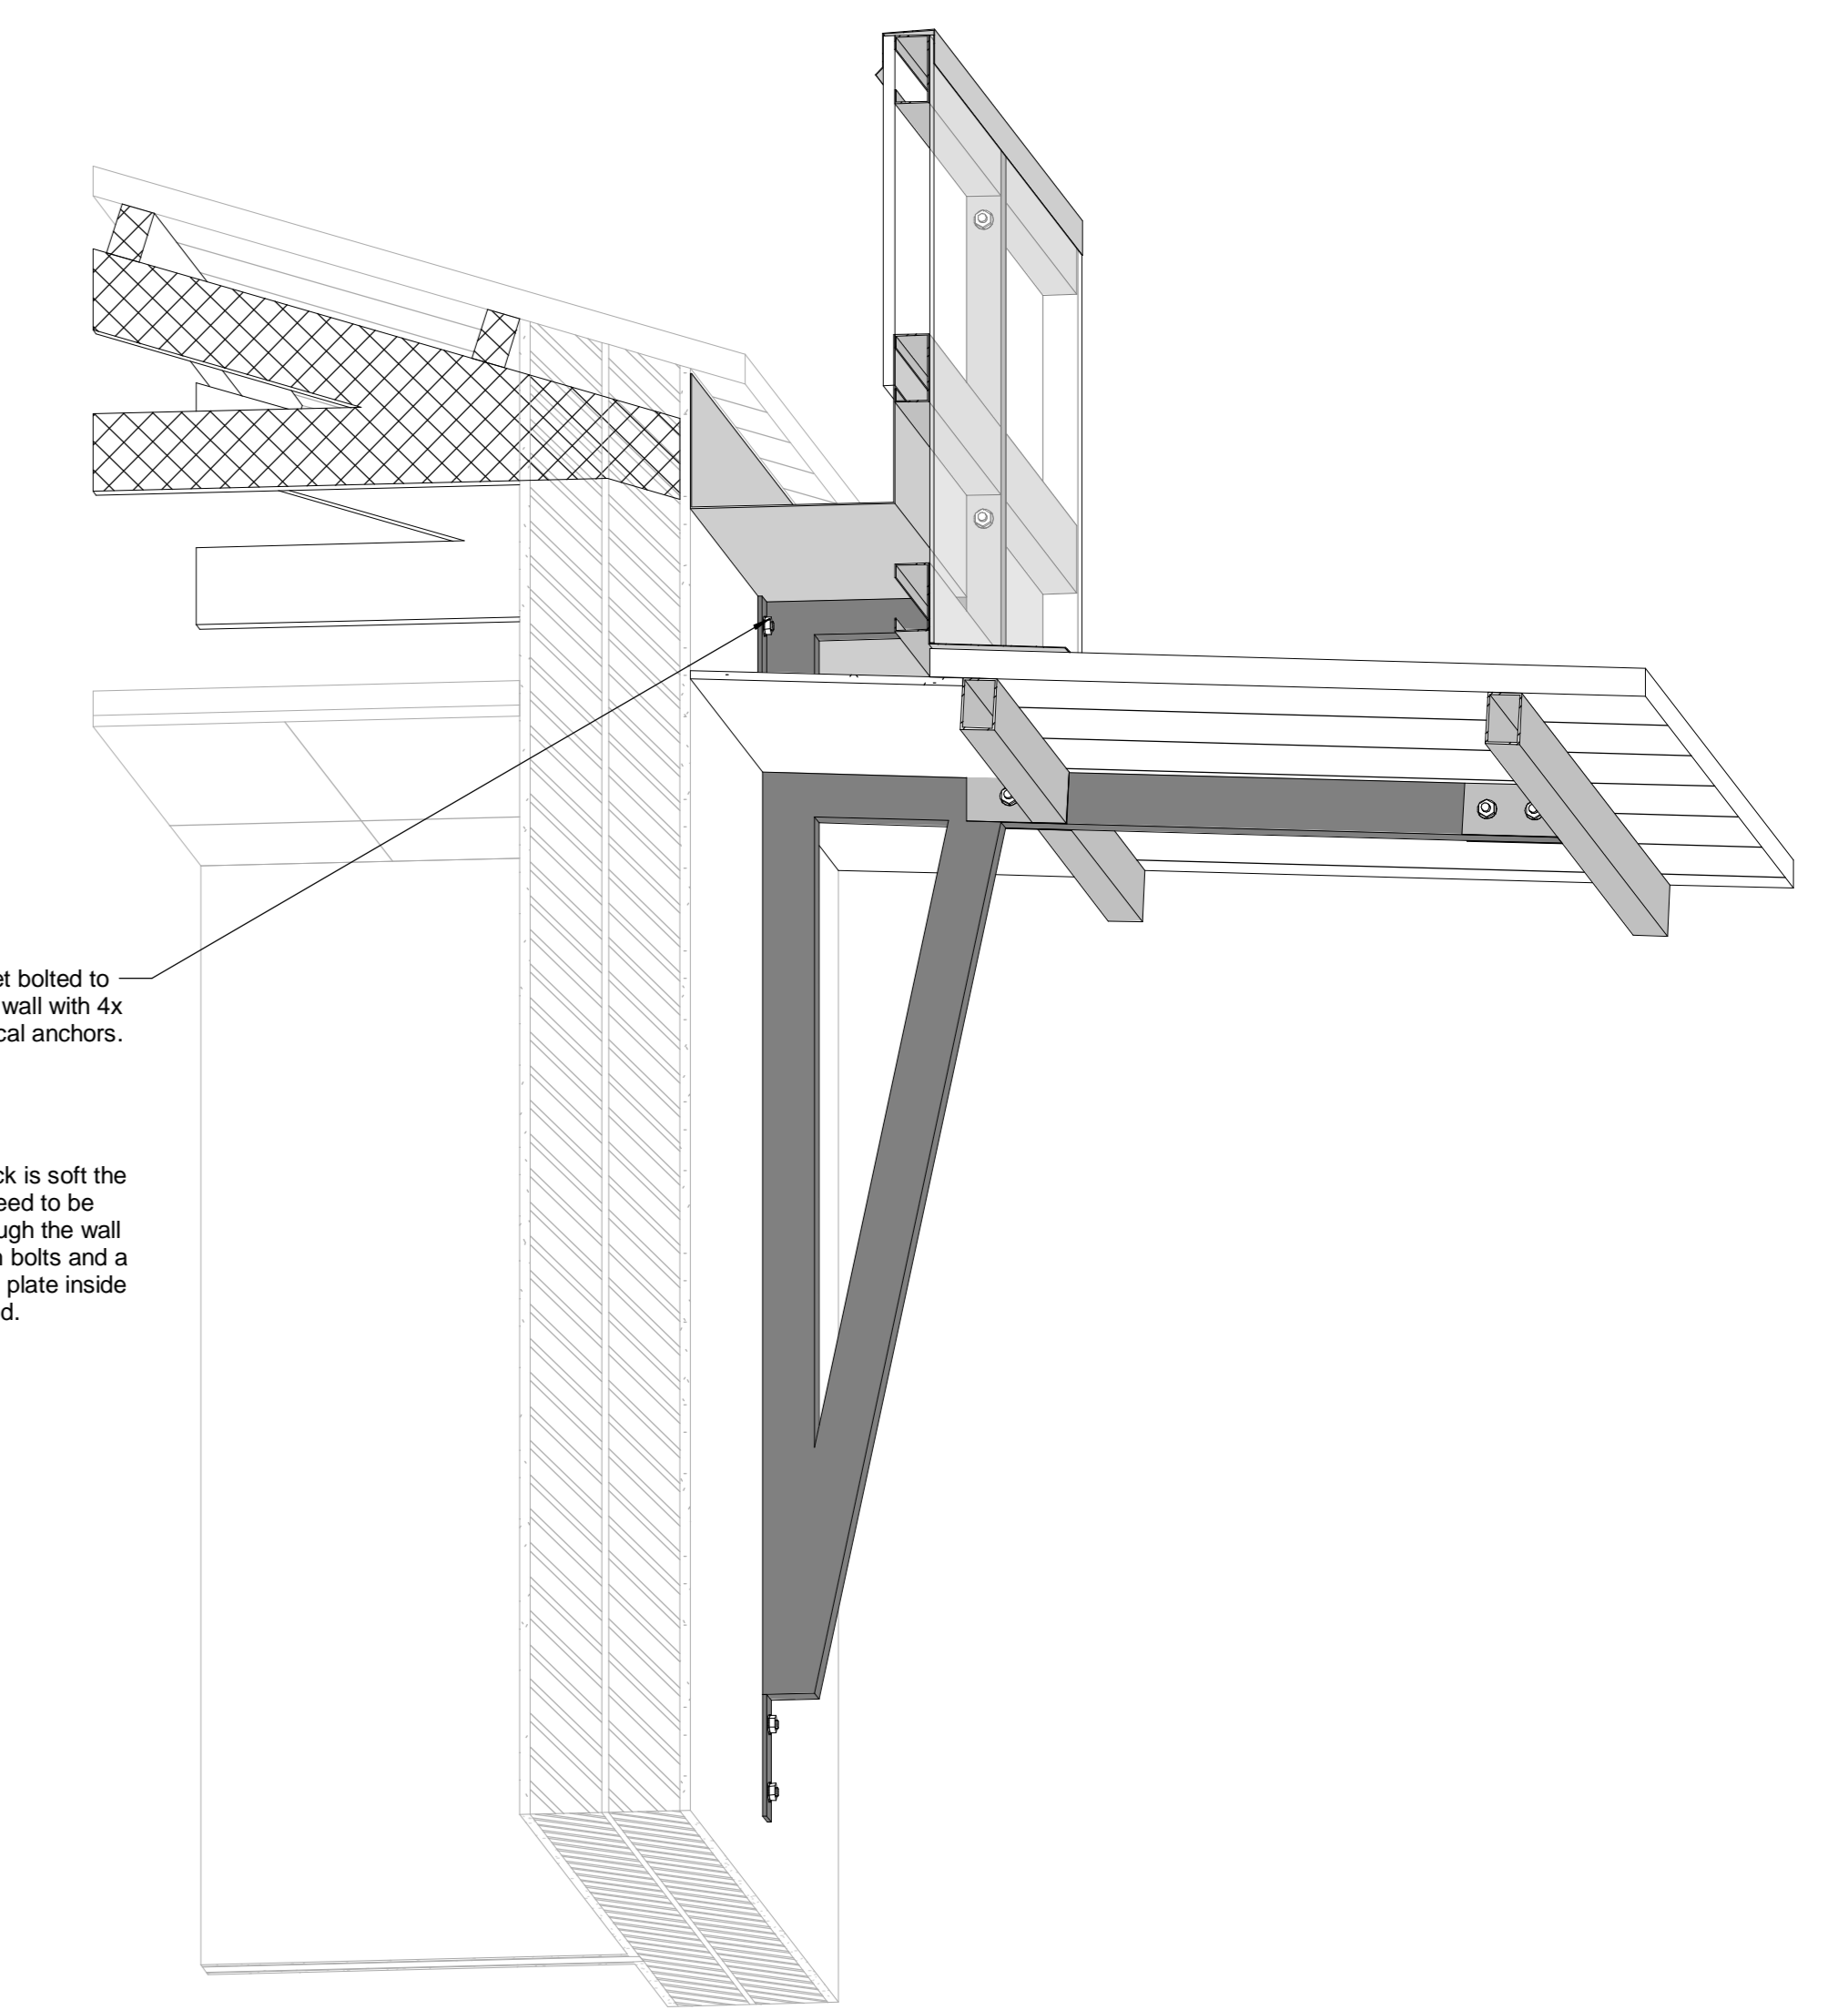

12 3D Detail 1

BARTSCH

LADYSMITH: TEL(036) 631 1888, P.O.BOX 1097, LADYSMITH 3370
 QUEENSTOWN: TEL(045) 839 5728, HARRISMITH: TEL(058) 623 471
 EAST LONDON : TEL(043) 727 0765, BLOEMFONTEIN: TEL(051) 300 547
 CAPE TOWN : TEL(021) 252 225, PRETORIA: TEL(012) 346 0526
 WINDHOEK : TEL(0926461) 237 403, PMB: TEL(033) 347 1325

COPYRIGHT © RESERVED

OFFICE GROBLER - CONCEPT SKETCH

PARAPET CLADDING AND BRACKETS

PROPOSED DETAILS AND SPECIFICATIONS: NOT FOR CONSTRUCTION