



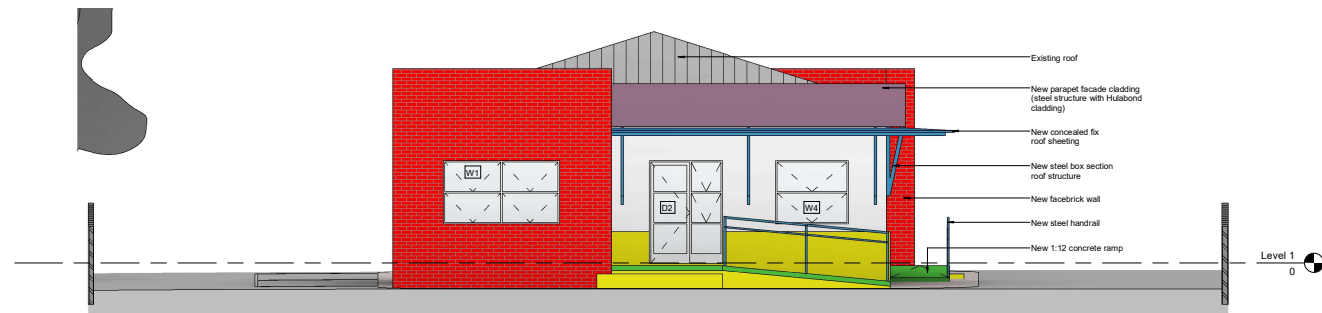

1 North Elevation
1:50

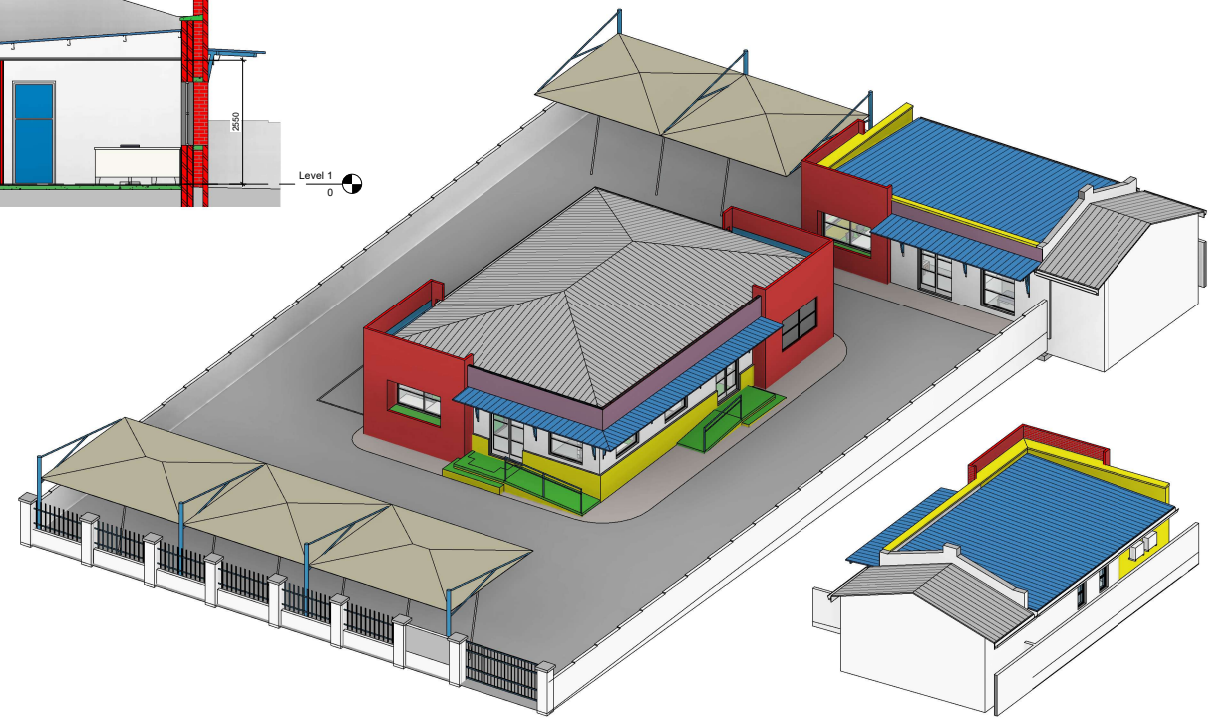

9 Section B
1:50




2 South Elevation
1:50




3 East Elevation
1:50



7 South Elevation a
1:50

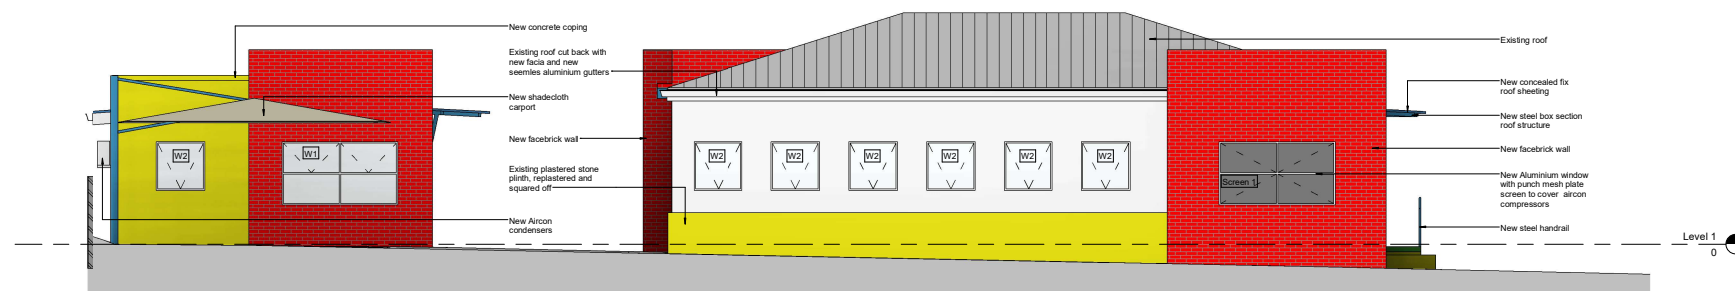

4 West Elevation
1:50

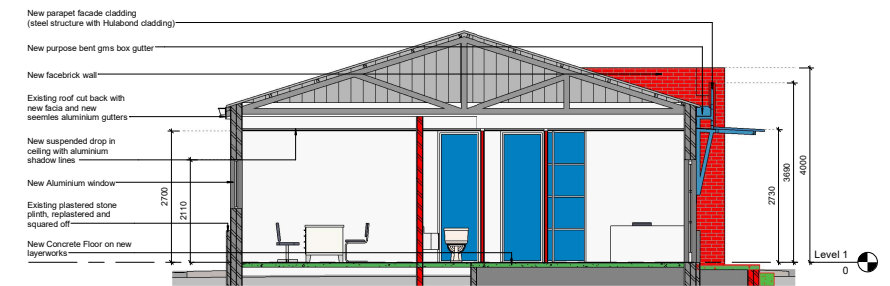

6 Section A
1:50

BARTSCH

LADYSMITH: TEL(036) 631 1888, P.O.BOX 1097, LADYSMITH 3370
 QUEENSTOWN: TEL(048) 839 8728, HARRISMITH: TEL(058) 823 471
 EAST LONDON: TEL(043) 727 0765, BLOEMFONTEIN: TEL(051) 300 547
 CAPE TOWN: TEL(021) 262 225, PRETORIA: TEL(012) 348 0628
 WINDHOEK: TEL(0826481) 237 403, PMB: TEL(033) 947 1325

COPYRIGHT © RESERVED

**OFFICE GROBLER - PROPOSED CHANGES TO EXISTING BUILDING AT 4 WHITE ROAD
 AMAFA SUBMISSION - ELEVATIONS, SECTIONS & 3D VIEWS**

5047-101
 Scale - As Shown