



FIRST STOREY
SCALE 1/100

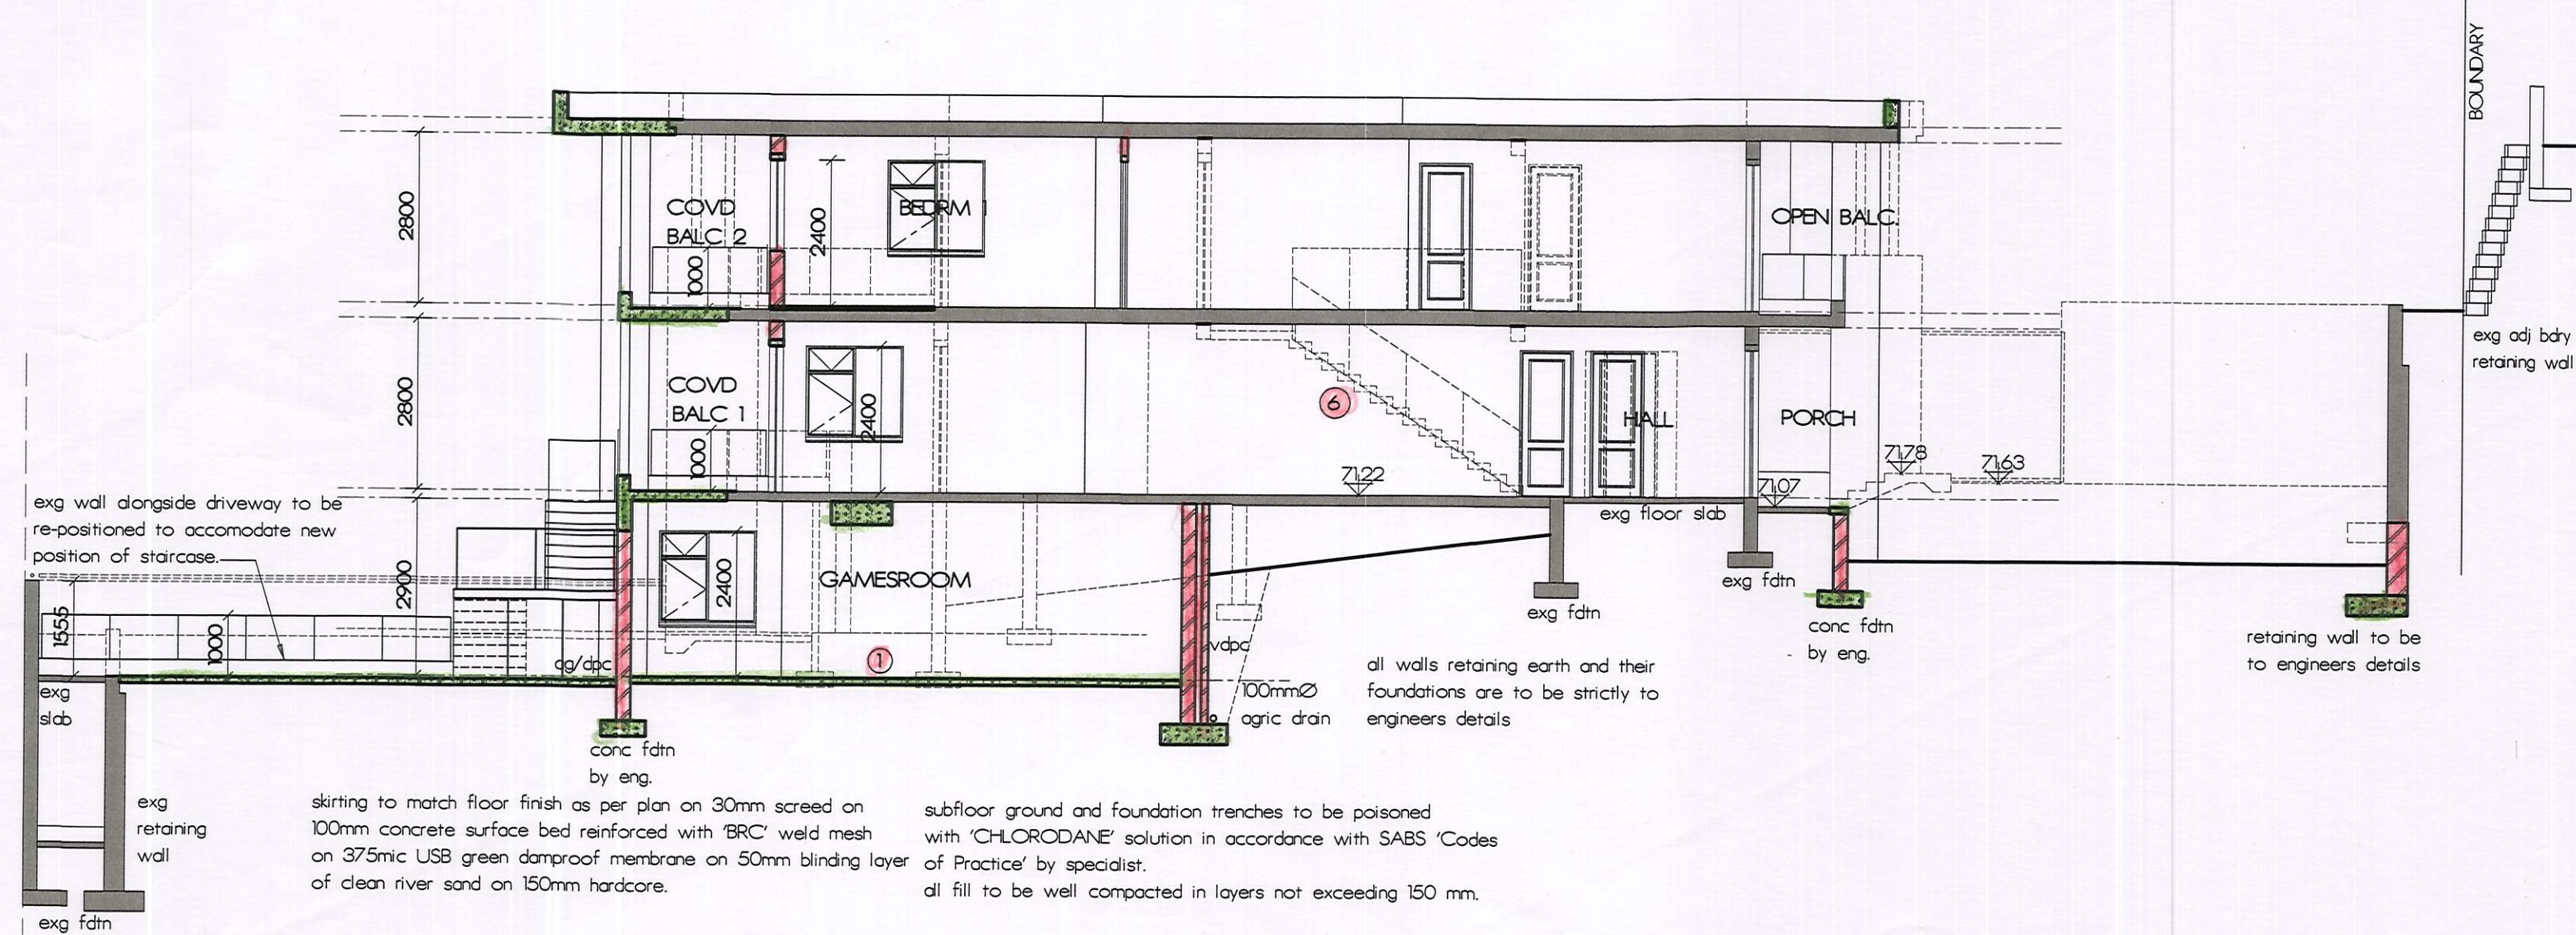

SECTION AA
SCALE 1/100

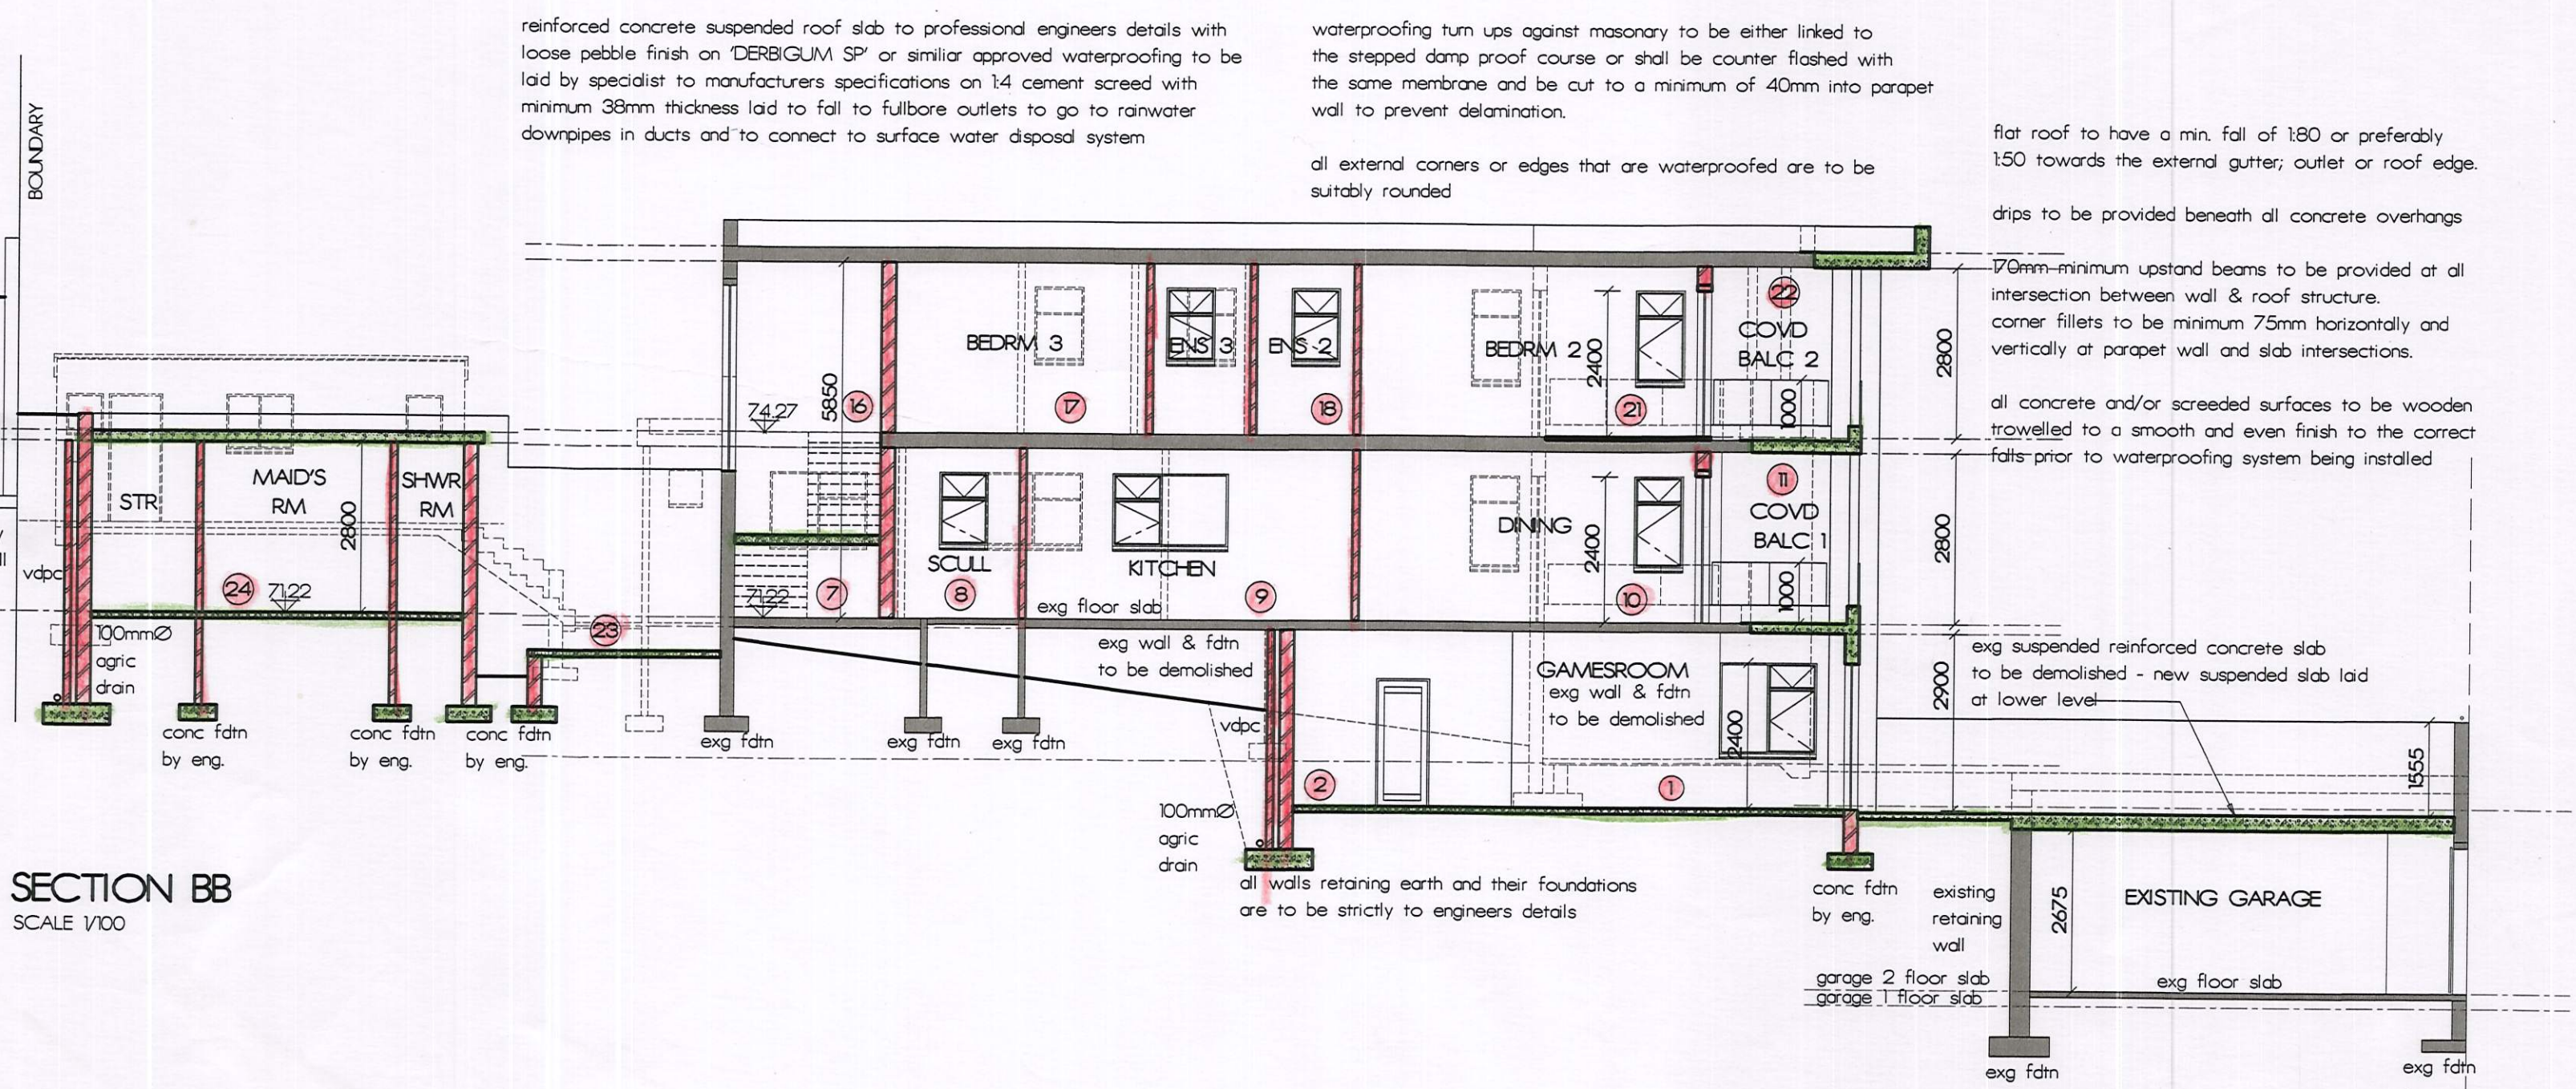

SECTION BB
SCALE 1/100

every third (3) course of brickwork to be reinforced with brickforce in solid cement mortar joints.

375 mic DPC to be provided to walls at slab level, under all sills and to parapets.

all finishes to match existing.


existing foundations and structure to be certified by engineer to carry additional loading prior to work being commenced.

flashing to be provided as per SANS 10400


precast lintels to be provided over all window and door openings and are to be supported for a minimum of 7 days after completion

lintels are to be set in mortar and have a minimum bearing of 350mm

all walls & lintels are to be to engineers details

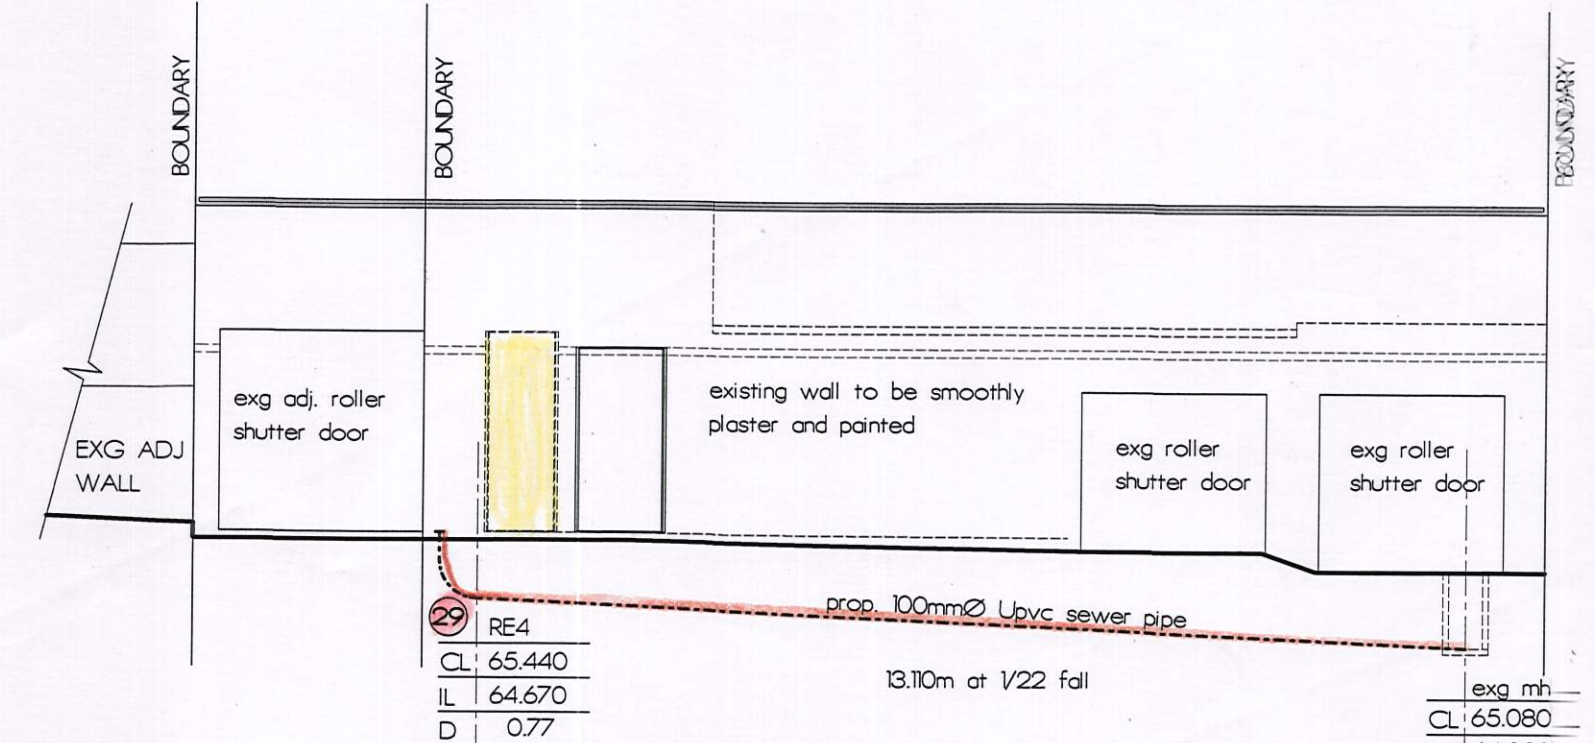

SE BOUNDARY WALL
SCALE 1/100

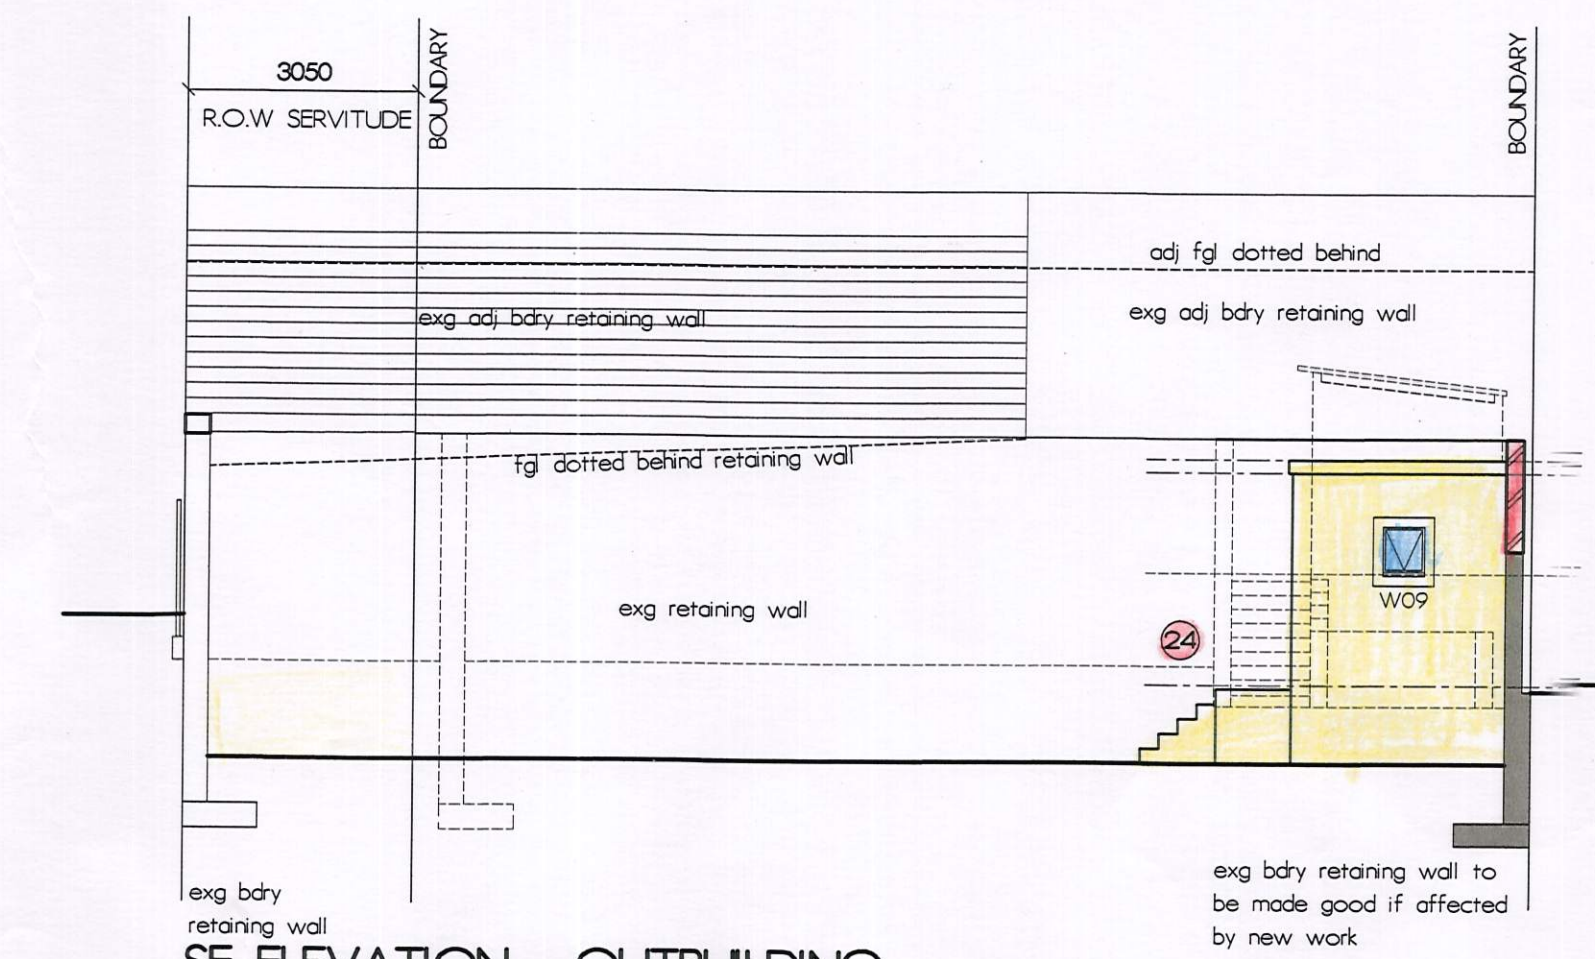

SE ELEVATION - OUTBUILDING
SCALE 1/100

NAME	ADDRESS	TEL. NO.	SIGNATURE
T. Zuma	400 CURRIE ROAD, MUSGRAVE	0721916035	[Signature]
[Signature]	405 CURRIE ROAD, MUSGRAVE	082 6005997	[Signature]
[Signature]	415 CURRIE ROAD, MUSGRAVE	+447495433779	[Signature]

owner
S.O & H.Y ASWAN

signature *[Signature]* H.Y. Aswan

billing no.

project
DEVIATIONS TO APPROVED PLAN NO. 149 07 17

address
411 CURRIE ROAD
cadastral description
PTN 5 (OF 4) OF ERF 2419 DURBAN

scale	AS SHOWN
sheet no.	2/4
job no.	n19-21wd01
date	27.01.2023

DESIGN & drawing TECHNOLOGY
PR.S.N.R.A.R.C.H.I.T.E.C.H.N.O.L.O.G.I.S.T
NO.510239

N.S.H.A.M.O.U.N
137 RILEY ROAD
ESSEXWOOD,
DURBAN,
4001
CELL:0832980646
nazleen@designdrawing.co.za