




CONCRETE FOOTINGS 37 x 45 IN. WALLS 12 x 12 IN.

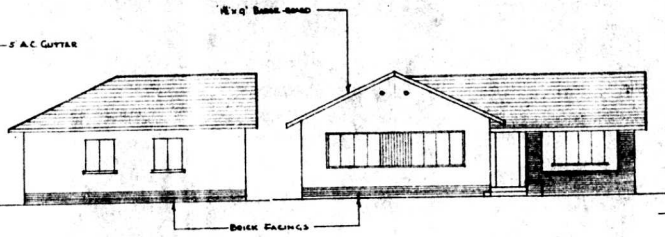

ELEVATION B-B

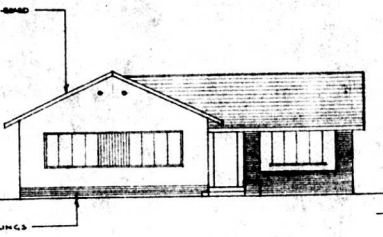


ELEVATION C-C

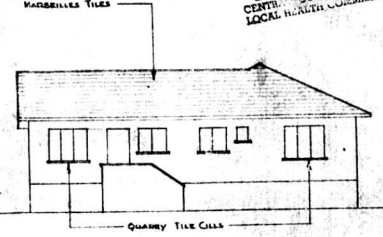


ELEVATION D-D

SECTION A-A

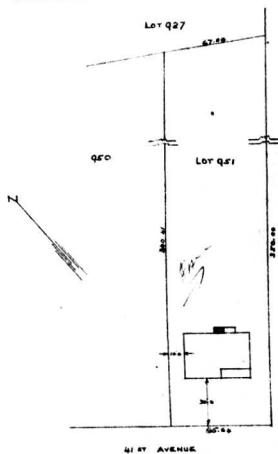

BLOCK PLAN SCALE 1" = 40' 0"

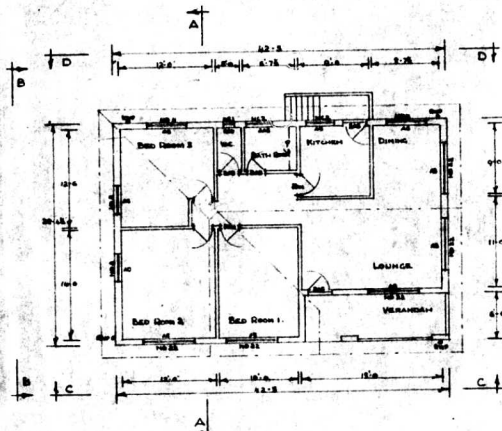

PLAN SCALE 1/4" = 1'-0"

NOTE:
 1. IS W.R. TO BATH, BATH & SINK TO BE TRASHED.
 2. AC&MP TO SEPTIC TANK & SOAK PIT. SITEWORK L.H.C.

LOCAL HEALTH COMMISSION
 PLAN No. *Eed 4/1/60*
 APPROVED 09/01/60
J.H. Coyle
 ENGINEER

DRAWING NO	U W1200 Q51	PROPOSED NEW RESIDENCE FOR	PAMILLI	SIGNATURE OF OWNER	<i>Rama</i>
ROOF COVERING	TILES ON UNDERLAY	ON LOT	Q51	SIGNATURE OF CONTRACTOR	<i>E. G. Smith</i>
LIGHT POINTS	No 10	TOWNSHIP	WIMLATIRANA		
PLUG POINTS	No 4	FRONTAGE TO	WEST AVENUE		WESTGOLDER LTD.

CENTIMETRES