

DO NOT SCALE

GENERAL ARRANGEMENT PLAN
SCALE 1:125

REV	DR	CH	DATE	REVISIONS	REFERENCE DRAWINGS	NOTES
A	BSNA	USER1	13-03-2014	ISSUED FOR TENDER	200	SITE CLEARANCE AND CONCRETE WORKS

Projection:	WGS 84
UTM	
Central Meridian / Zone:	49
Lo 28	


srk consulting

Copyright © 2014 srk consulting
All drawings are the property of srk consulting and are not to be reproduced or transmitted in any form or by any means, electronic or mechanical, including photocopying, recording, or by any information storage and retrieval system, without the prior written permission of srk consulting.

CESA
Consultants (Pty) Ltd
14 Haverwood Road
Port Elizabeth
6001 Port Elizabeth

SRK CONSULTING
PO Box 21842
Port Elizabeth
6000 South Africa

Tel: +27 (0) 41 509 4800
Fax: +27 (0) 41 509 4850
e-Mail: production@srk.co.za
www.srk.co.za

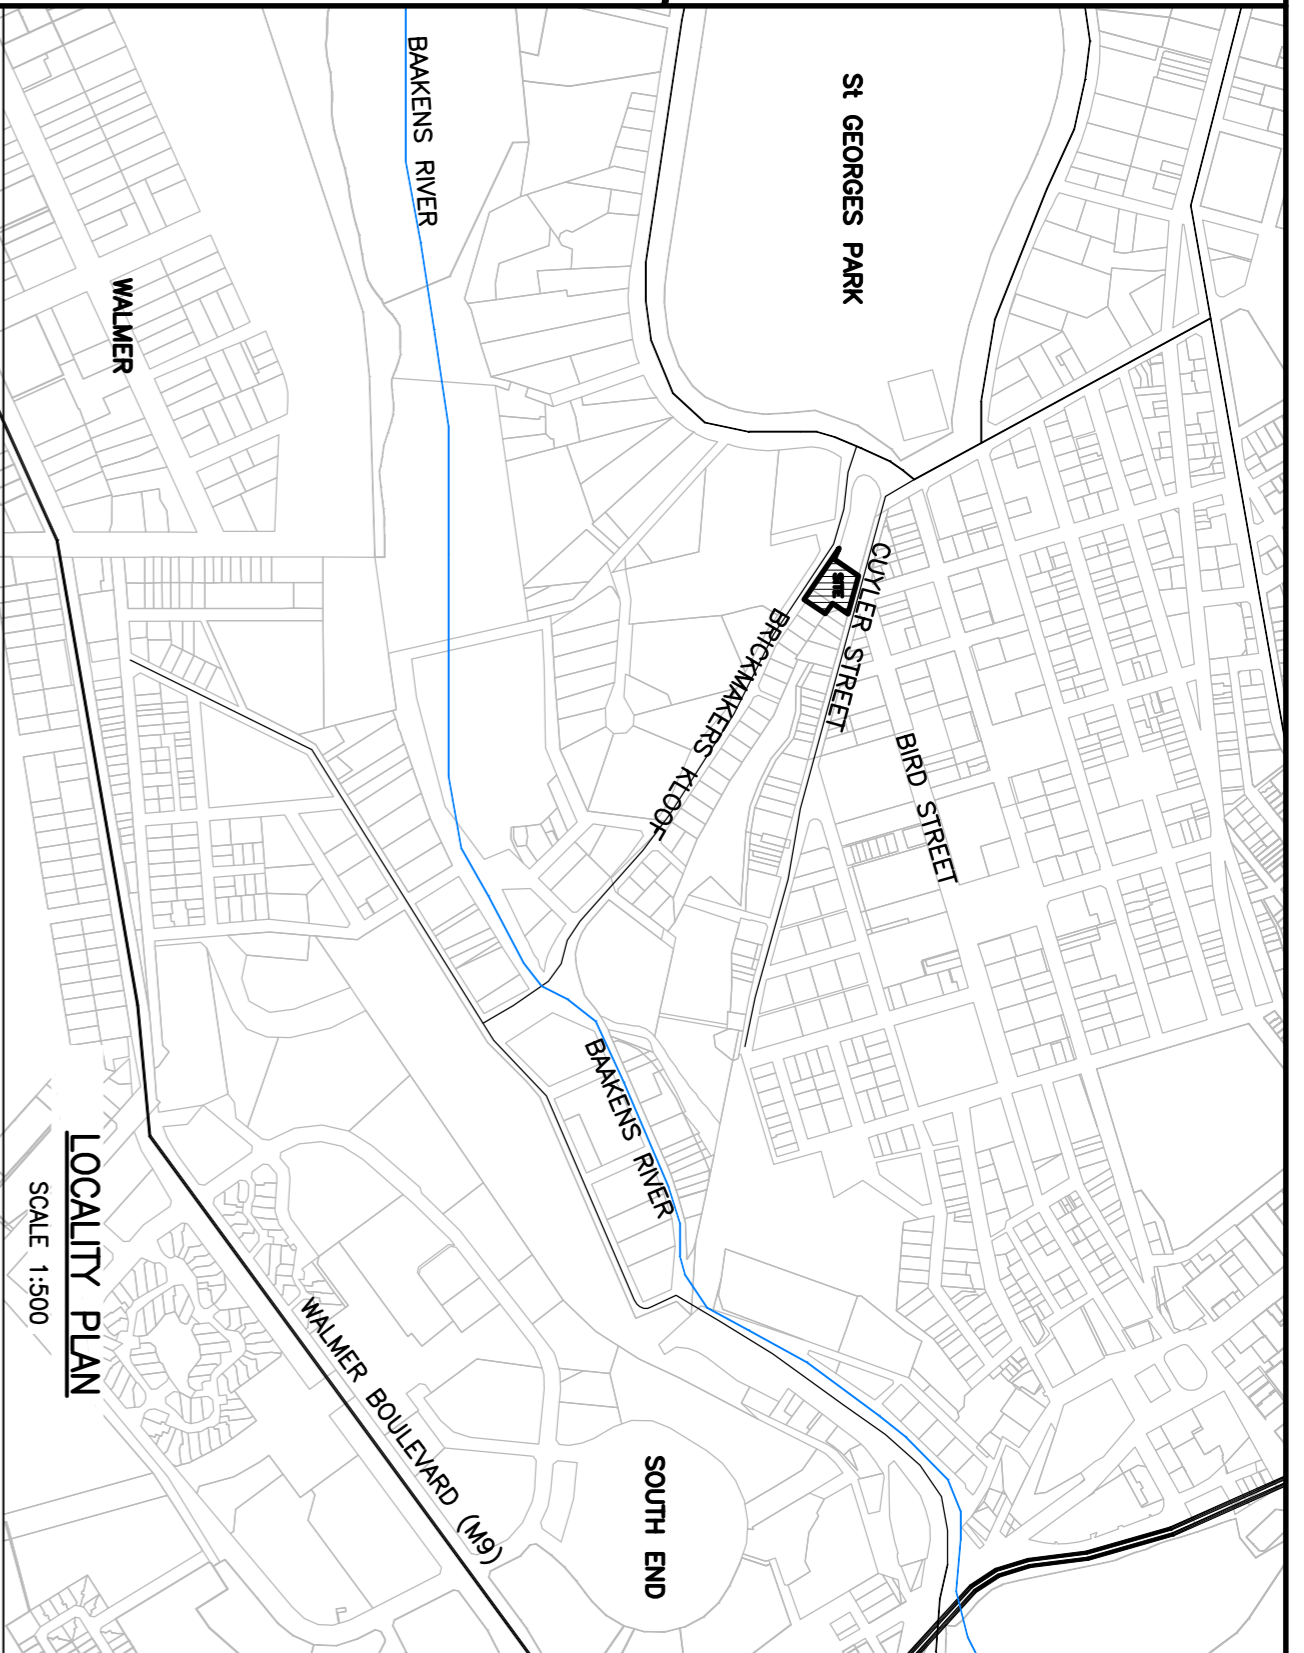

LOCALITY PLAN
SCALE 1:300

NOTES

- CONTRACTOR TO CHECK ALL LEVELS AND DIMENSIONS ON SITE PRIOR TO COMMENCEMENT OF WORK
- CONTRACTOR TO LAISE WITH THE RESPONSIBLE SERVICE PROVIDER WRT AFFECTED SERVICES AND THE PROTECTION THEREOF
- THE CONTRACTOR SHALL CAREFULLY IDENTIFY AND EXPOSE ALL EXISTING SERVICES BY HAND PRIOR TO THE COMMENCEMENT OF THE WORKS
- WHEN WORKS ARE TO BE DONE NEAR EXISTING STRUCTURES PRECAUTIONS ARE TO BE TAKEN REGARDING LATERAL SUPPORT
- CONTRACTOR TO KEEP A FULL SET OF DRAWINGS ON SITE
- CONTRACTOR IS RESPONSIBLE FOR CORRECT SETTING OUT OF STRUCTURES WITH PARTICULAR REFERENCE TO BOUNDARIES AND BUILDING LINES
- CONTRACTOR TO VERIFY ALL LEVELS AND DIMENSIONS ON SITE
- DO NOT SCALE - USED FIGURED DIMENSIONS ONLY
- LARGE SCALE DETAILS TO BE USED WHERE AVAILABLE
- ANY ERRORS, DISCREPANCIES ARE TO BE REPORTED IMMEDIATELY TO THE ENGINEER FOR CLARIFICATION BEFORE WORK IS UNDERTAKEN
- THE PROPOSED SERVICES MAY INTERSECT EXISTING SERVICES SUCH AS ELECTRICAL CABLES AND OTHER POSSIBLE SERVICES. RELOCATION OF SUCH SERVICES, WHERE NECESSARY, SHALL BE COORDINATED TIMELY BY THE CONTRACTOR WITH THE RELEVANT AUTHORITIES

LEGEND

- EXISTING SERVICES**
- SEWER
 - SMH - SEWER MANHOLE
 - STORMWATER MANHOLE
 - STORMWATER PIPES
 - WATER LINE
 - FENCE
 - ELECTRICAL CABLES
 - TELKOM LINE
 - BM1 - BENCH MARK
 - ELECTRICAL POLE
 - TELKOM POLE
 - VALVE
 - TREES
 - FIRE HYDRANT
 - STREET LIGHT

TITLE	BRICKMAKERSKILNOF SUBSTATION CONTRACT NO.473791 GENERAL ARRANGEMENT												
CLIENT	NELSON MANDELA BAY MUNICIPALITY												
<p>SURVEY CONTROL SYSTEM WGS 84</p> <table border="1"> <thead> <tr> <th>Code</th> <th>Y</th> <th>X</th> <th>Elevation</th> </tr> </thead> <tbody> <tr> <td>L4</td> <td>-56634.134</td> <td>3760066.445</td> <td>60.510</td> </tr> <tr> <td>L4A</td> <td>-56670.319</td> <td>3760087.812</td> <td>57.375</td> </tr> </tbody> </table> <p>DESCRIPTION L4.....PAINTED MARK ON IRON STAND L4A.....12mm PEG IN TAR</p>		Code	Y	X	Elevation	L4	-56634.134	3760066.445	60.510	L4A	-56670.319	3760087.812	57.375
Code	Y	X	Elevation										
L4	-56634.134	3760066.445	60.510										
L4A	-56670.319	3760087.812	57.375										

DESIGNED	BSNA	13-03-2014	USER
DRAWN	BSNA	13-03-2014	USER
PROJECT NO.	473791	SCALE:	AS SHOWN
ISSUED FOR TENDER	14401100	DATE	CHECKED