


Section C - C  
Scale 1:100




Section E - E  
Scale 1:100

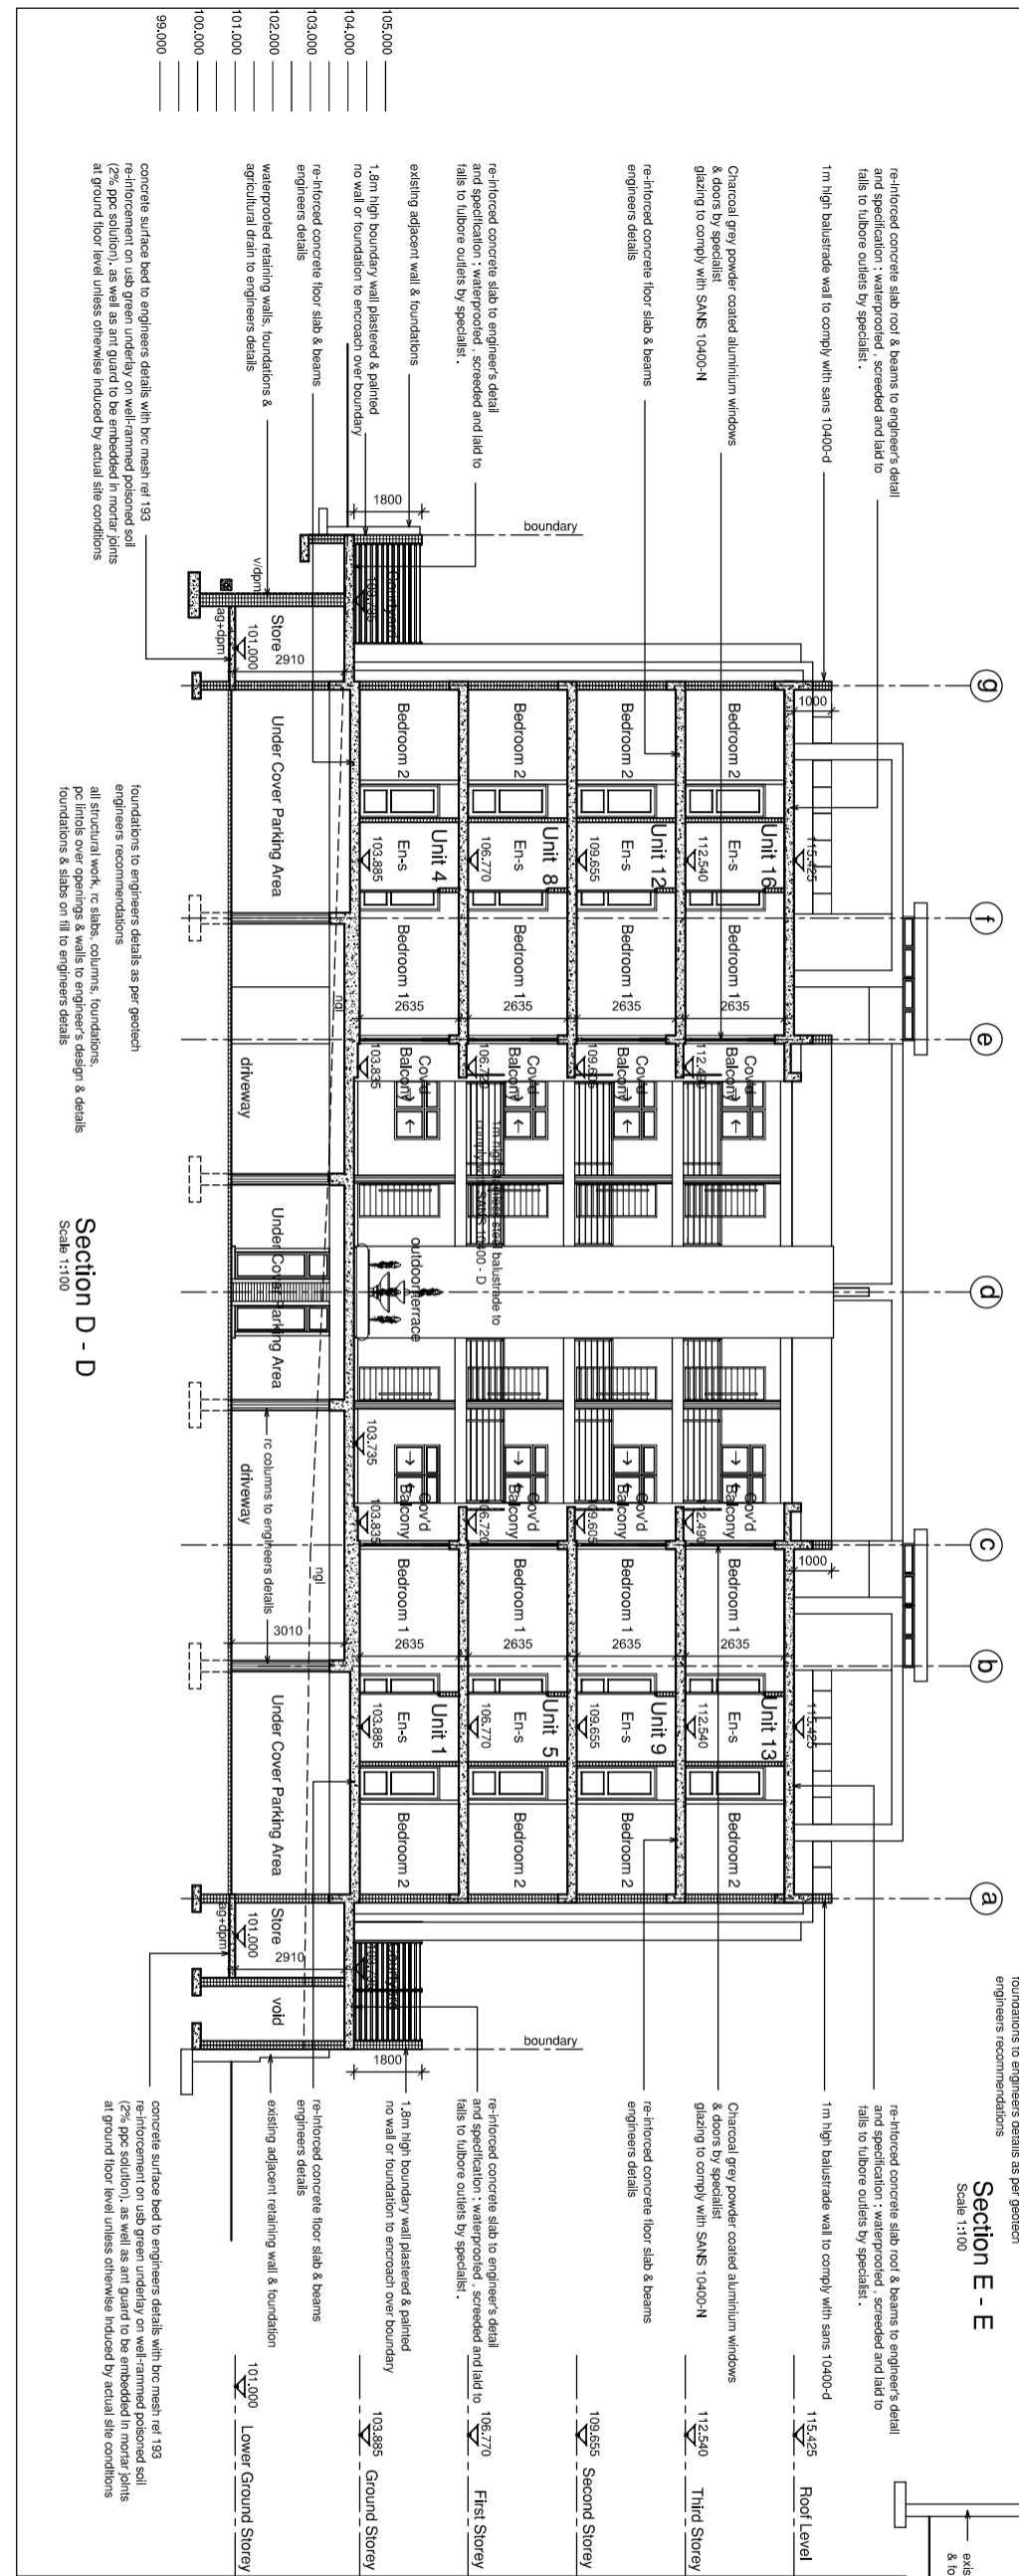

Section D - D  
Scale 1:100

Occupancy : H4

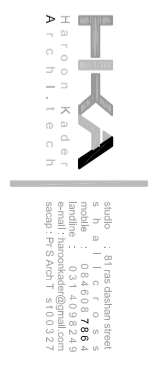

CLIENT / OWNER DETAILS  
**AH Trading**

PROJECT TITLE  
**Proposed Multi Unit Development on Pin 34 (of 3) of Ert 427 Brickfield at 49 Silver Oaks Avenue**

DRAWING TITLE  
**Submission Drawing**

DRAWING NO.	17-044_SUB_07	REVISION	HK
SCALE	1:100 (A1)	DRAWING BY	HK
DATE	11-10-2017		