


PORTION 10 OF ERF 2511
PN 193 VAUSE ROAD

REM OF PORTION 1 OF ERF 2511
PN 191 VAUSE ROAD

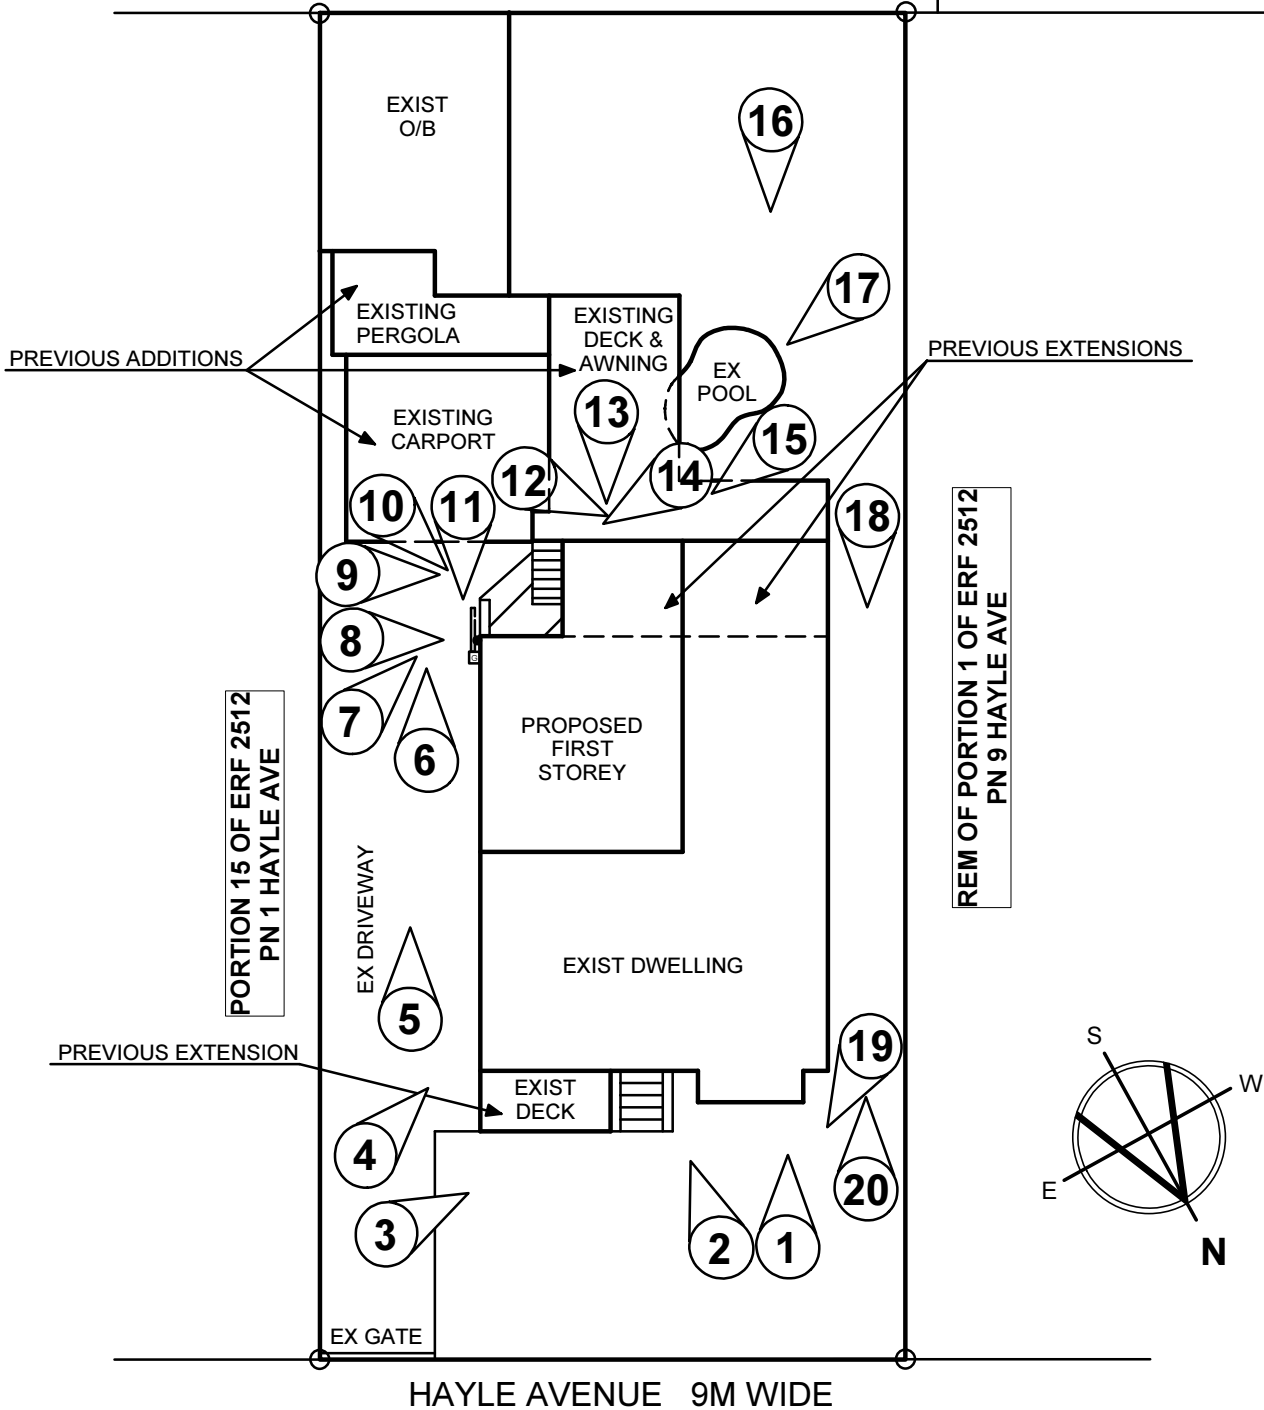

SITE PLAN 1:200

POSITIONS WHERE NUMBERED 1 - 20 PHOTOGRAPHS WERE TAKEN FROM

B. & T. DICKASON
5 HAYLE AVENUE, BEREA
PORTION 14 OF ERF 2512 OF DURBAN