

APPENDIX E: PROPOSED ROAD AND FENCE RESERVE DRAWINGS

LIST OF DRAWINGS

DRAWING NUMBER	DRAWING DESCRIPTION	REVISION
LIST OF DRAWINGS		
P14165-PD-01-FP-LOD	LIST OF DRAWINGS	REV A
PART 1		
P14165-PD-01-FP-001	PILGRIM'S REST(km 0) TO BEGINSEL(km 10.200)	REV A
P14165-PD-01-FP-002	BEGINSEL(km 10.200) TO MOMBASA(km 18.200)	REV A
P14165-PD-01-FP-003	MOMBASA(km 18.200) TO MOOIDAM(km 26.500)	REV A
P14165-PD-01-FP-004	MOOIDAM(km 26.500) TO JOEL MOLLAPP(km 38.900)	REV A
P14165-PD-01-FP-005	JOEL MOLLAPP(km 38.900) TO THE POPLARS(km 50.100)	REV A
P14165-PD-01-FP-006	THE POPLARS(km 50.100) TO BESTERSVALLEI(km 59.800)	REV A
P14165-PD-01-FP-007	BESTERSVALLEI(km 59.800) TO KILLARNEY(km 67.300)	REV A
P14165-PD-01-FP-008	KILLARNEY(km 67.300) TO CATJASBERG(km 76.500)	REV A
P14165-PD-01-FP-009	CATJASBERG(km 76.500) TO RIVERLAND(km 82.400)	REV A
P14165-PD-01-FP-010	RIVERLAND(km 82.400) TO KEEROM(km 90.400)	REV A
P14165-PD-01-FP-011	KEEROM(km 90.400) TO DIEPKLOOF(km 97.000)	REV A
P14165-PD-01-FP-012	DIEPKLOOF(km 97.000) TO TERUGDRAAI(km 104.900)	REV A
PART 2		
P14165-PD-01-FP-013	TERUGDRAAI(km 104.900) TO FICKSBURG(km 113.900)	REV A
P14165-PD-01-FP-014	FICKSBURG(km 113.900) TO FICKSBURG(km 121.100)	REV A
P14165-PD-01-FP-015	FICKSBURG(km 121.100) TO FICKSBURG(km 128.800)	REV A
P14165-PD-01-FP-016	FICKSBURG(km 128.800) TO FICKSBURG(km 139.600)	REV A
P14165-PD-01-FP-017	FICKSBURG(km 139.600) TO HOPE VALLEY(km 149.400)	REV A
P14165-PD-01-FP-018	HOPE VALLEY(km 149.400) TO RIVIERA(km 156.200)	REV A
P14165-PD-01-FP-019	RIVIERA(km 156.200) TO SOMERSET(km 164.600)	REV A
P14165-PD-01-FP-020	SOMERSET(km 164.600) TO GUNTUN(km 171.000)	REV A
P14165-PD-01-FP-021	GUNTUN(km 171.000) TO BLUMENAU(km 181.400)	REV A
P14165-PD-01-FP-022	BLUMENAU(km 181.400) TO SANDHURST(km 193.000)	REV A
P14165-PD-01-FP-023	SANDHURST(km 193.000) TO OMEGA(km 203.800)	REV A
P14165-PD-01-FP-024	OMEGA(km 203.800) TO ALPHA(km 211.300)	REV A
PART 3		
P14165-PD-01-FP-025	ALPHA(km 211.300) TO SAAMWERK(km 219.200)	REV A
P14165-PD-01-FP-026	SAAMWERK(km 219.200) TO DE RUS(km 228.700)	REV A
P14165-PD-01-FP-027	DE RUS(km 228.700) TO ERFPACHT(km 236.500)	REV A
P14165-PD-01-FP-028	ERFPACHT(km 236.500) TO PLATBERGSPUNT(km 244.500)	REV A
P14165-PD-01-FP-029	PLATBERGSPUNT(km 244.500) TO PLEASANT VIEW(km 249.200)	REV A
P14165-PD-01-FP-030	PLEASANT VIEW(km 249.200) TO MOORDKOP(km 259.600)	REV A
P14165-PD-01-FP-031	MOORDKOP(km 259.600) TO HELDEMOED(km 268.300)	REV A
P14165-PD-01-FP-032	HELDEMOED(km 268.300) TO MOOIEPLAATS(km 272.400)	REV A
P14165-PD-01-FP-033	MOOIEPLAATS(km 272.400) TO CALEDONS-DRAAI(km 280.200)	REV A
P14165-PD-01-FP-034	CALEDONS-DRAAI(km 280.200) TO SCAPEGOAT'S REST(km 287.600)	REV A
P14165-PD-01-FP-035	SCAPEGOAT'S REST(km 287.600) TO MORIA(km 293.700)	REV A
P14165-PD-01-FP-036	MORIA(km 293.700) TO VERDUN(km 303.800)	REV A
P14165-PD-01-FP-037	VERDUN(km 303.800) TO DON DON(km 308.100)	REV A
P14165-PD-01-FP-038	DON DON(km 308.100) TO SWEET HOME(km 318.500)	REV A
P14165-PD-01-FP-039	SWEET HOME(km 318.500) TO GLEN ALPHEN(km 328.900)	REV A

LIST OF DRAWINGS

DRAWING NUMBER	DRAWING DESCRIPTION	REVISION
PART 4		
P14165-PD-01-FP-040	GLEN ALPHEN(km 328.900) TO ZAMENLOOP(km 336.500)	REV A
P14165-PD-01-FP-041	ZAMENLOOP(km 336.500) TO GRUISFONTEIN(km 345.800)	REV A
P14165-PD-01-FP-042	GRUISFONTEIN(km 345.800) TO WILGEDRAAI(km 354.600)	REV A
P14165-PD-01-FP-043	WILGEDRAAI(km 354.600) TO BIESIESDAL(km 365.800)	REV A
P14165-PD-01-FP-044	BIESIESDAL(km 365.800) TO FLODDEN(km 371.600)	REV A
P14165-PD-01-FP-045	FLODDEN(km 371.600) TO FINLAY'S HOPE(km 377.300)	REV A
P14165-PD-01-FP-046	FINLAY'S HOPE(km 377.300) TO VENTERSHOEK(km 381.200)	REV A
P14165-PD-01-FP-047	VENTERSHOEK(km 381.200) TO CAVALLO(km 385.600)	REV A
P14165-PD-01-FP-048	CAVALLO(km 385.600) TO CAVALLO(km 390.600)	REV A
P14165-PD-01-FP-049	CAVALLO(km 390.600) TO BREYPAAL(km 394.800)	REV A
P14165-PD-01-FP-050	BREYPAAL(km 394.800) TO HOLYWELL(km 398.900)	REV A
P14165-PD-01-FP-051	HOLYWELL(km 398.900) TO ANNEX PARADYS(km 403.300)	REV A
P14165-PD-01-FP-052	ANNEX PARADYS(km 403.300) TO RUNNYMEADE(km 407.600)	REV A
P14165-PD-01-FP-053	RUNNYMEADE(km 407.600) TO RUNNYMEADE(km 412.900)	REV A
P14165-PD-01-FP-054	RUNNYMEADE(km 412.900) TO EENZAAM(km 420.100)	REV A
PART 5		
P14165-PD-01-FP-055	EENZAAM(km 420.100) TO SEDGEMOOR(km 424.800)	REV A
P14165-PD-01-FP-056	SEDGEMOOR(km 424.800) CORUNNA(km 430.200)	REV A
P14165-PD-01-FP-057	KLAARWATER(km 435.100) KLAARWATER(km 438.600)	REV A
P14165-PD-01-FP-058	KLAARWATER(km 438.600) TO HOUTCONSTANT(km 442.800)	REV A
P14165-PD-01-FP-059	HOUTCONSTANT(km 442.800) TO PORTERSDALE(km 454.400)	REV A
P14165-PD-01-FP-060	PORTERSDALE(km 454.400) TO MAGHALEEN(km 463.300)	REV A
P14165-PD-01-FP-061	MAGHALEEN(km 463.300) TO ALOE POORT(km 471.400)	REV A
P14165-PD-01-FP-062	ALOE POORT(km 471.400) TO ROODEWAL(km 482.500)	REV A
P14165-PD-01-FP-063	ROODEWAL(km 482.500) TO BOOMPLAAT(km 487.600)	REV A
P14165-PD-01-FP-064	BOOMPLAAT(km 487.600) TO ZAMENSTROOM(km 495.400)	REV A
P14165-PD-01-FP-065	ZAMENSTROOM(km 495.400) TO PAPENFUS(km 503.600)	REV A

**ROAD AND FENCE RESERVE POSITION
LIST OF DRAWINGS**

**LESOTHO
BORDER ROAD**

LEGEND:





CENTRAL GOVERNMENT BUILDING
CNR MADIBA AND BOSMAN STREETS
PRETORIA
TEL: +27-12-406-1043
FAX: +27-86-758-0245



P O BOX 35703
MENLO PARK
0102
TEL: +27-12-368-1850
FAX: +27-12-348-4738

Project

Date: **SEPTEMBER 2016**
Drawing No. **P14165-PD-01-FP-LOD**

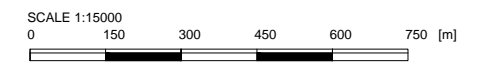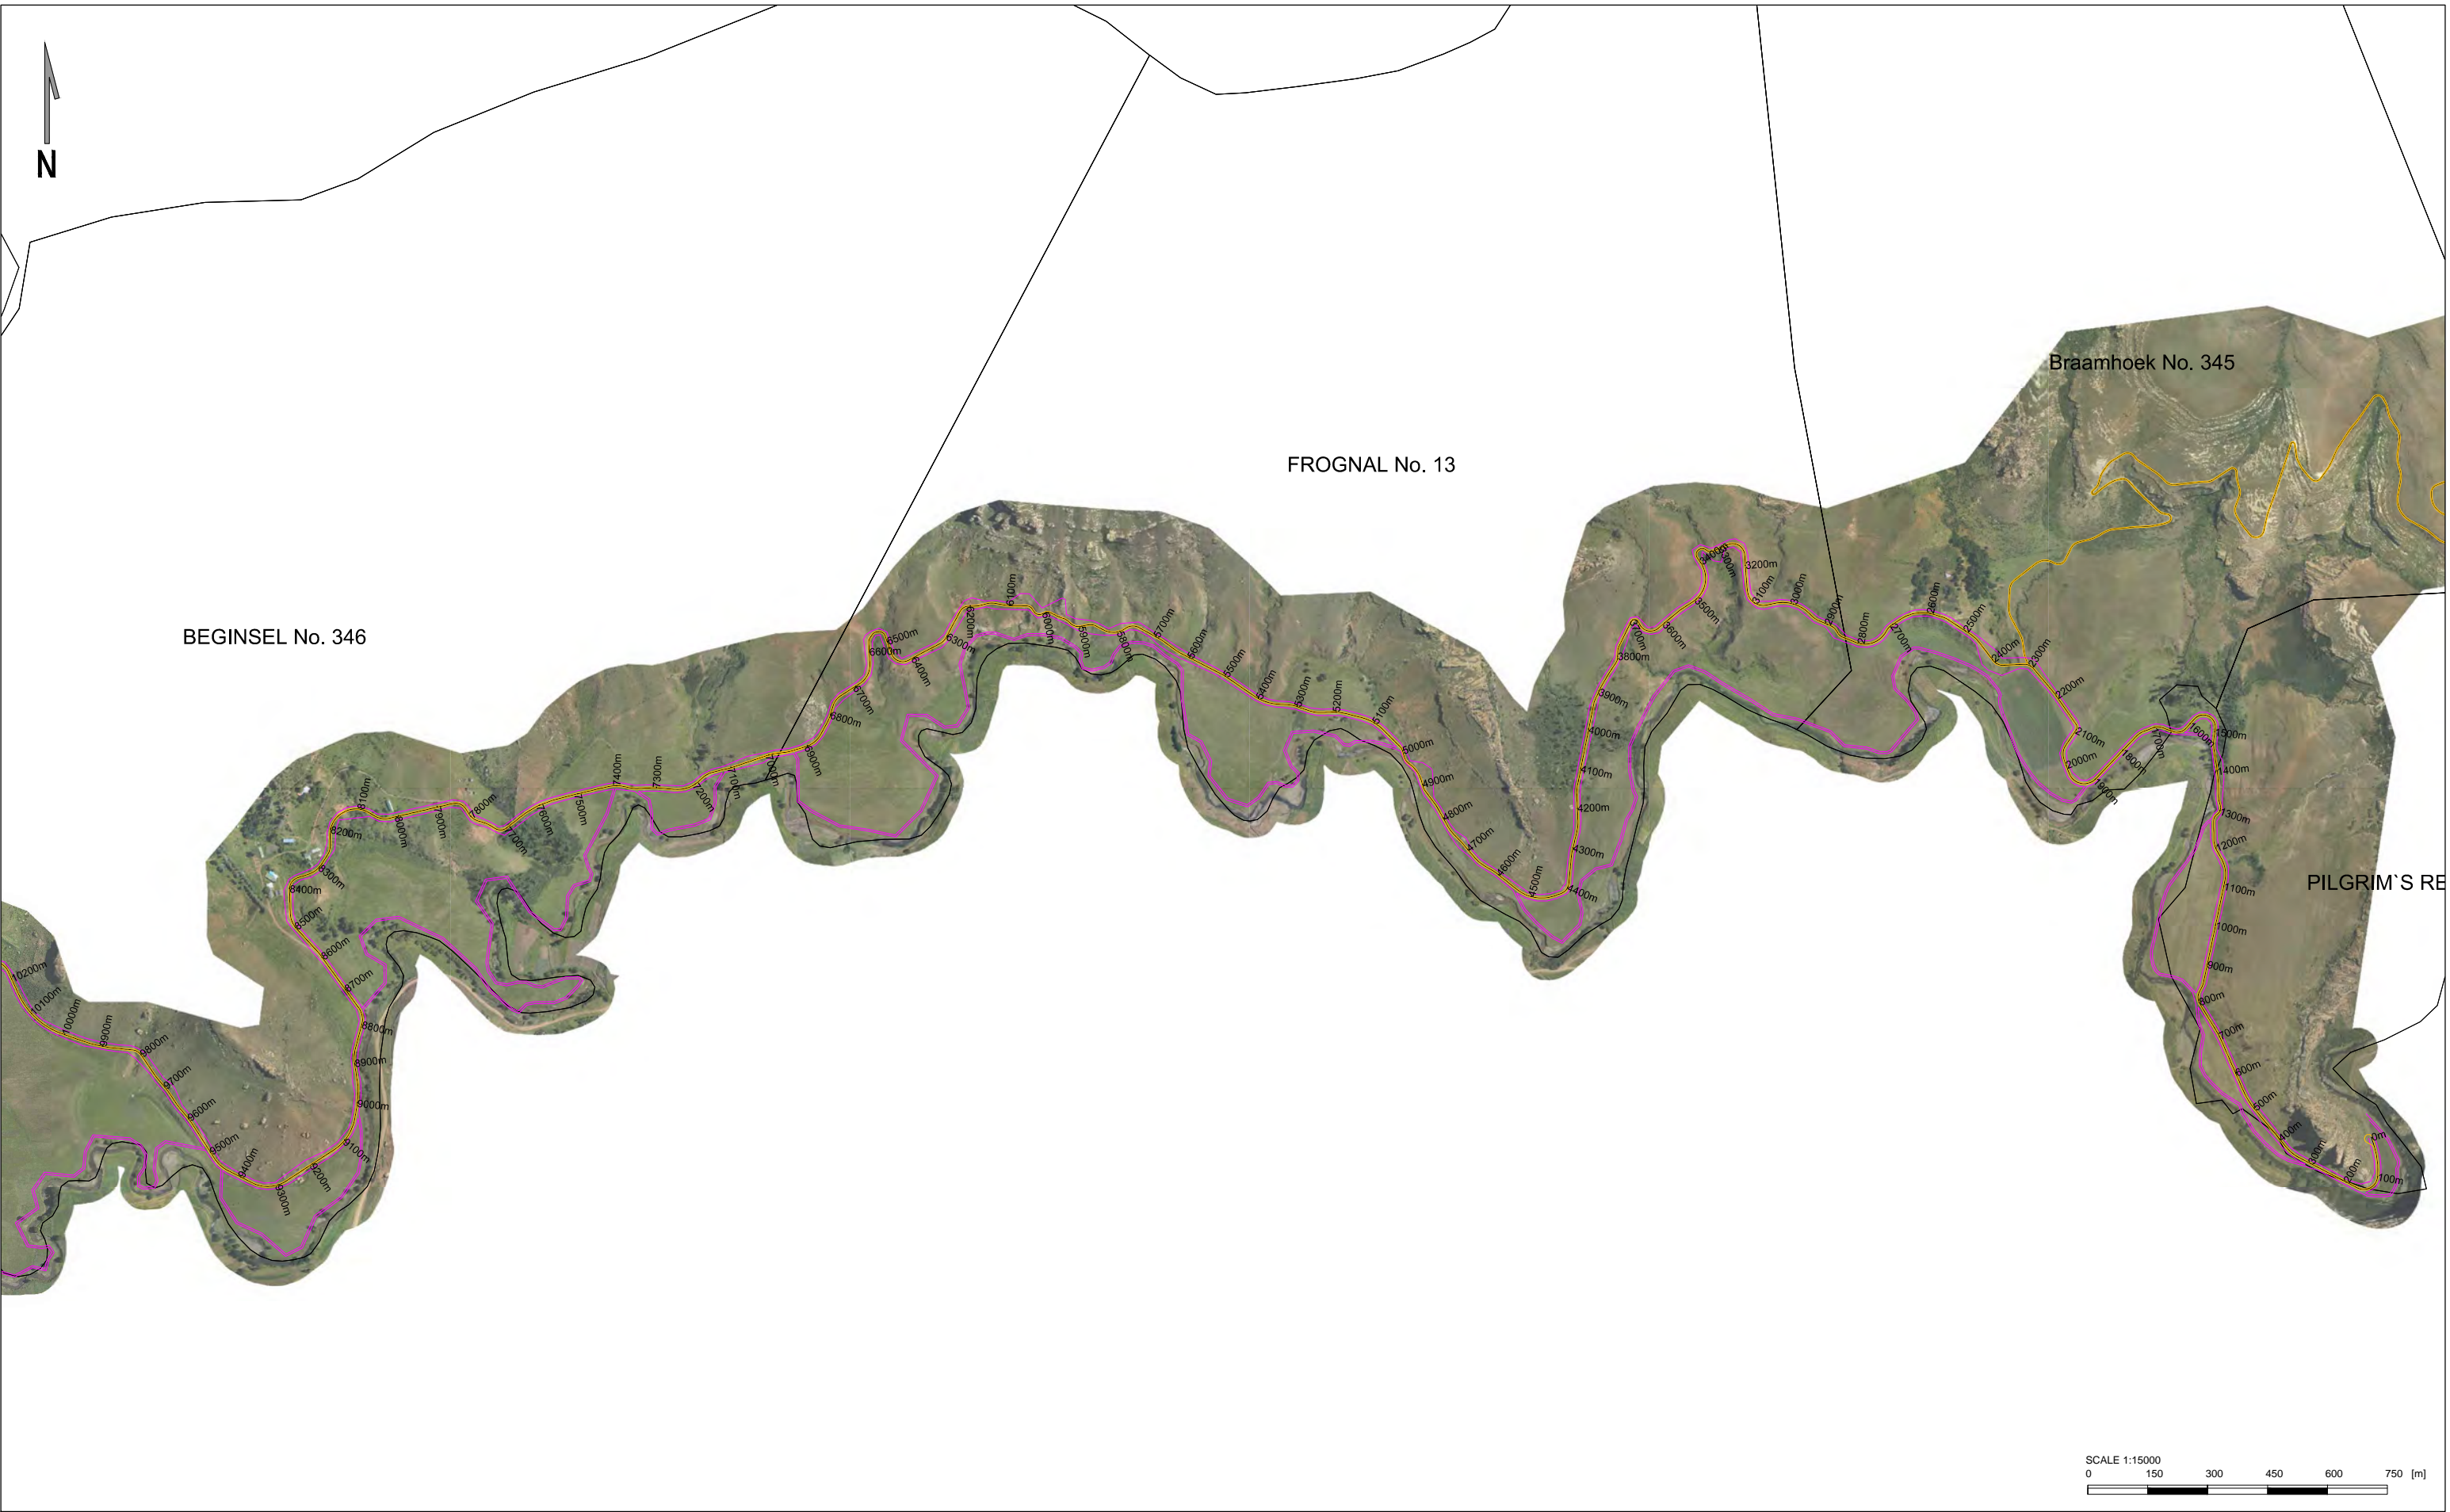

Client



public works
Department
Public Works
REPUBLIC OF SOUTH AFRICA

CENTRAL GOVERNMENT BUILDING
CNR MADIBA AND BOSMAN STREETS
PRETORIA

TEL: +27-12-406-1043
FAX: +27-86-758-0245

Consultant



DELTA
SOUTH AFRICAN CONSULTANTS

P O BOX 35703
MENLO PARK
0102

TEL: +27-12-368-1850
FAX: +27-12-348-4738



Drawing Title

**ROAD AND FENCE RESERVE POSITION
PILGRIM'S REST(km 0) TO BEGINSEL(km 10.200)**

Project


**LESOTHO
BORDER ROAD**

LEGEND:

-  BORDER ROAD WITH ROAD AND FENCE RESERVE (VARYING WIDTH)
-  BORDER FENCE RESERVE (5m WIDE)

Date: **SEPTEMBER 2016**

Drawing No.
P14165-PD-01-FP-001

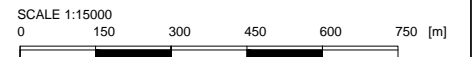

Client



public works
Department
REPUBLIC OF SOUTH AFRICA

CENTRAL GOVERNMENT BUILDING
CNR MADIBA AND BOSMAN STREETS
PRETORIA

TEL: +27-12-406-1043
FAX: +27-86-758-0245

Consultant



DELTA
PUBLIC WORKS CONSULTANTS

P O BOX 35703
MENLO PARK
0102

TEL: +27-12-368-1850
FAX: +27-12-348-4738



Drawing Title

**ROAD AND FENCE RESERVE POSITION
BEGINSEL(km 10.200) TO MOMBASA(km 18.200)**

Project


**LESOTHO
BORDER ROAD**

LEGEND:

-  BORDER ROAD WITH ROAD AND FENCE RESERVE (VARYING WIDTH)
-  BORDER FENCE RESERVE (5m WIDE)

Date: **SEPTEMBER 2016**

Drawing No.
P14165-PD-01-FP-002

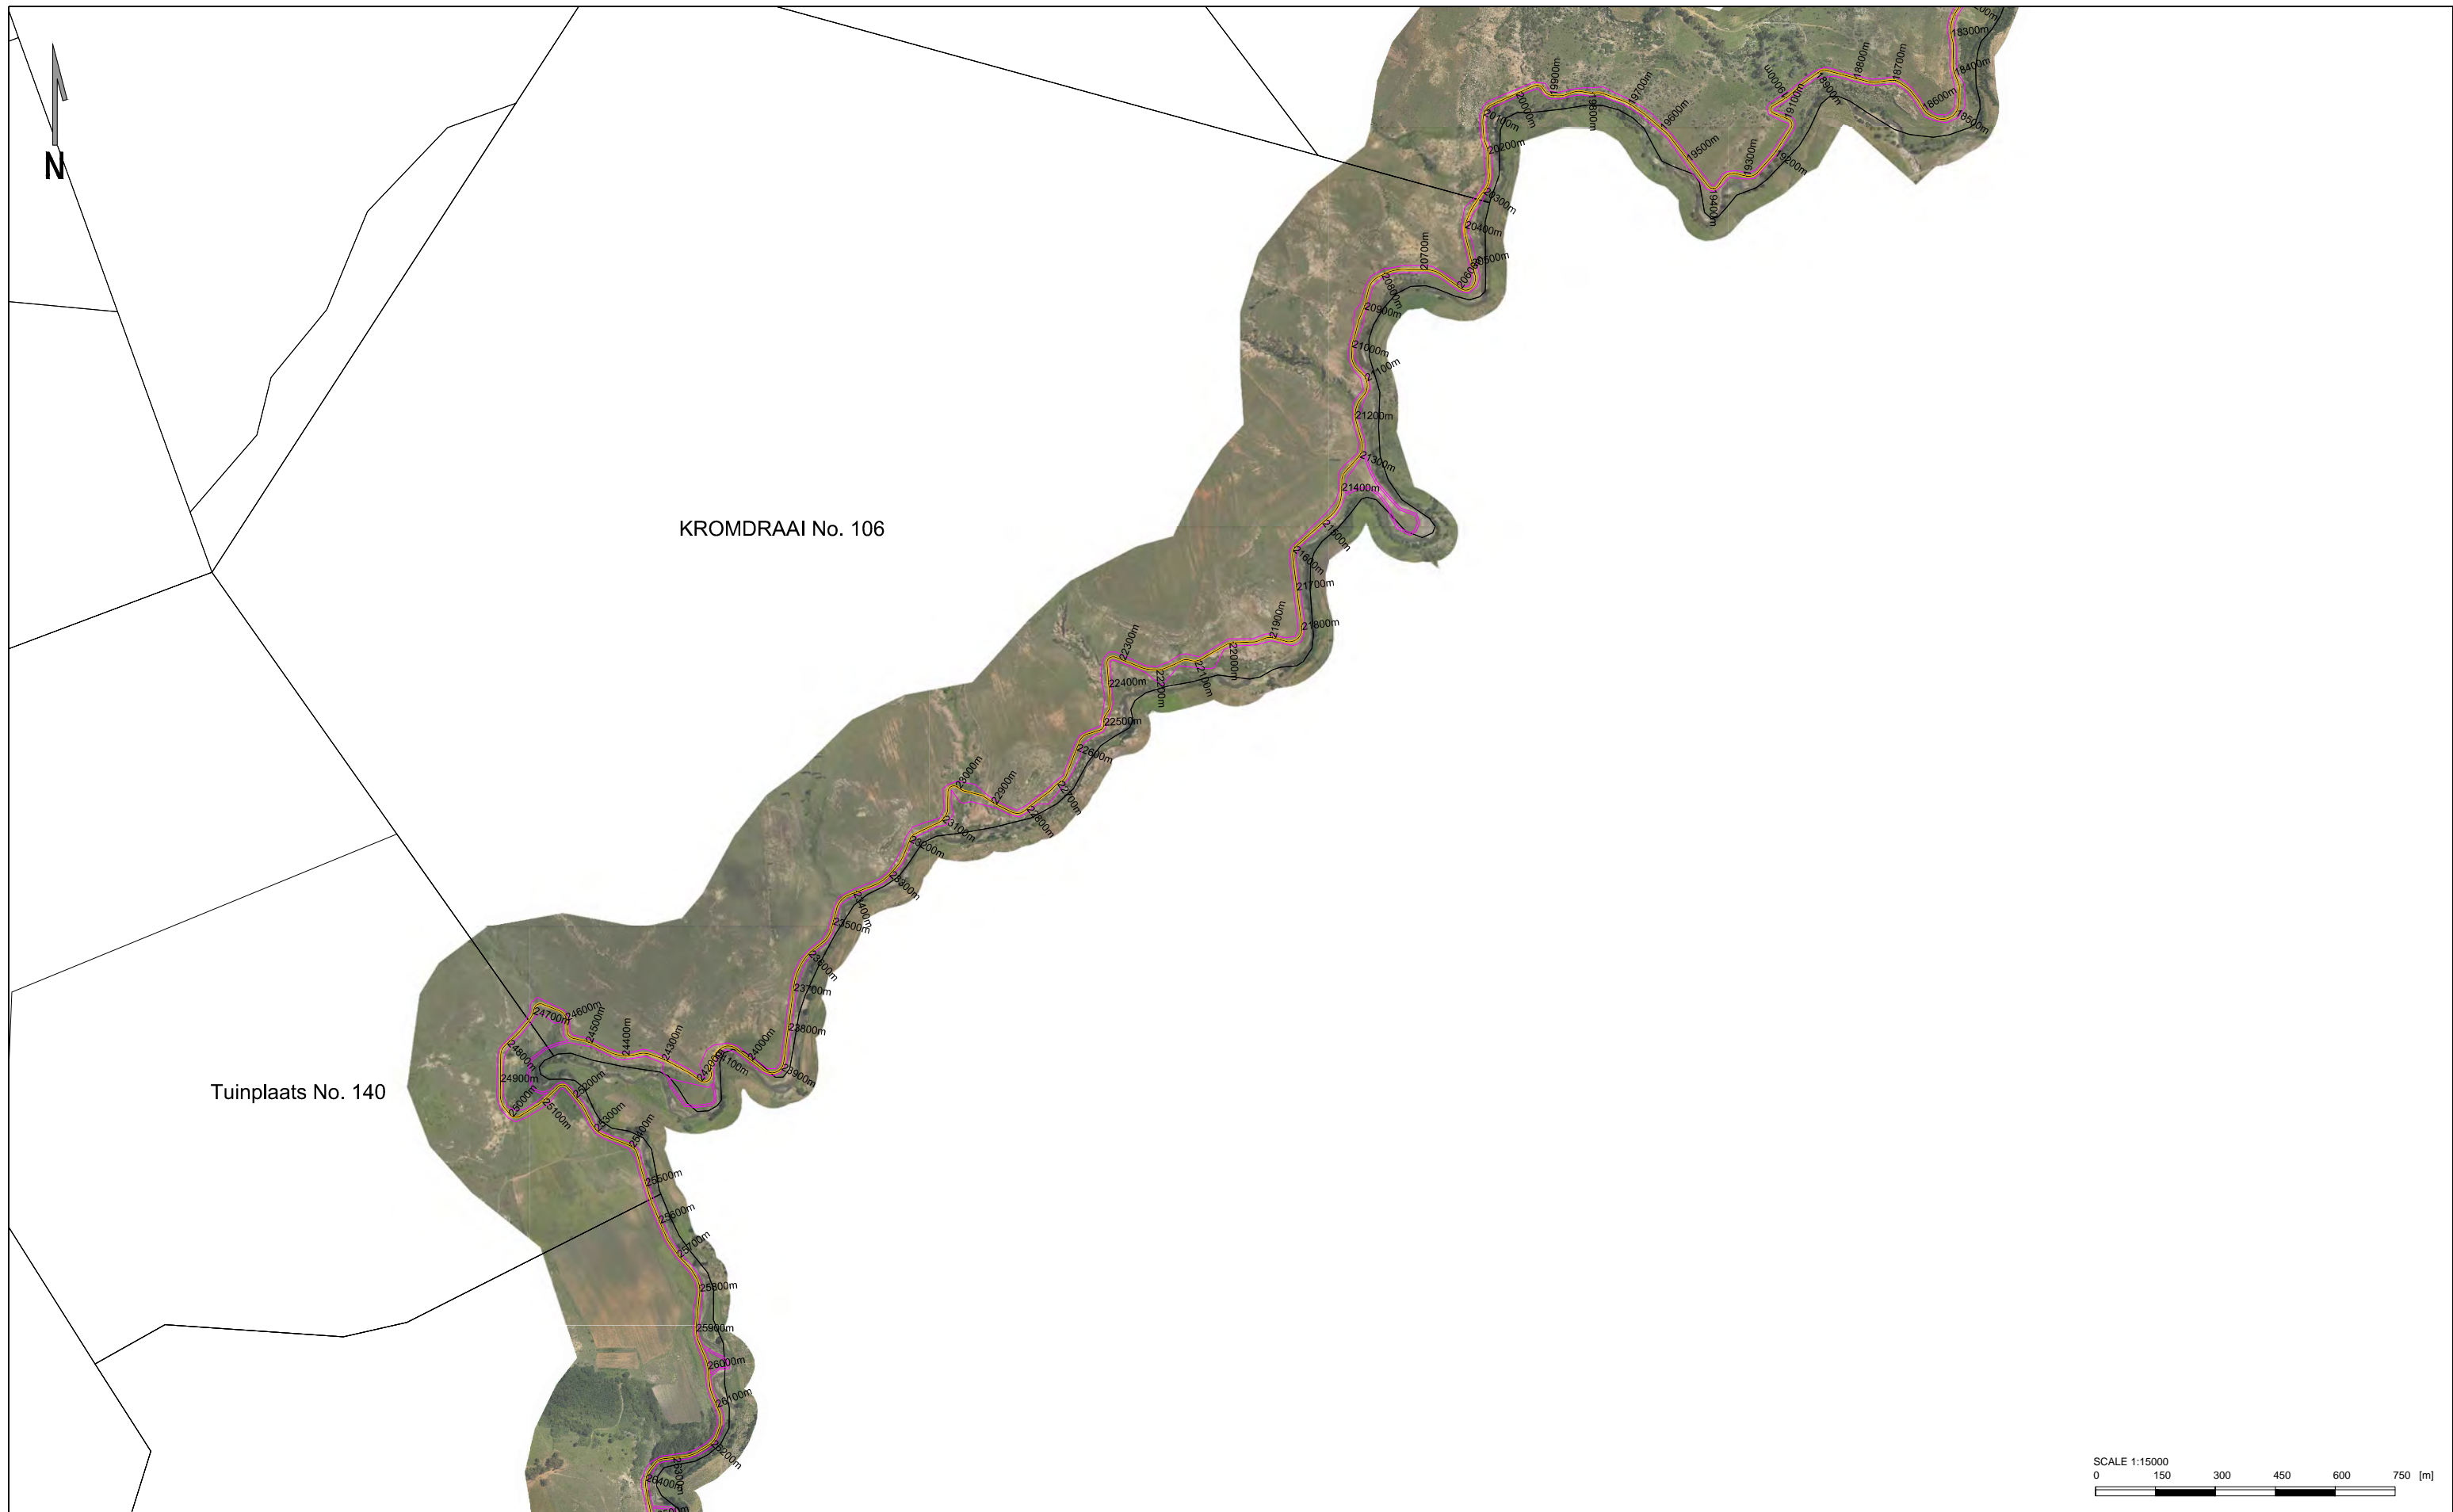

Client



public works
Department
REPUBLIC OF SOUTH AFRICA

CENTRAL GOVERNMENT BUILDING
CNR MADIBA AND BOSMAN STREETS
PRETORIA

TEL: +27-12-406-1043
FAX: +27-86-758-0245

Consultant



DELTA

P O BOX 35703
MENLO PARK
0102

TEL: +27-12-368-1850
FAX: +27-12-348-4738



Drawing Title

**ROAD AND FENCE RESERVE POSITION
MOMBASA(km 18.200) TO MOOIDAM(km 26.500)**

Project


**LESOTHO
BORDER ROAD**

LEGEND:

-  BORDER ROAD WITH ROAD AND FENCE RESERVE (VARYING WIDTH)
-  BORDER FENCE RESERVE (5m WIDE)

Date: **SEPTEMBER 2016**

Drawing No.
P14165-PD-01-FP-003

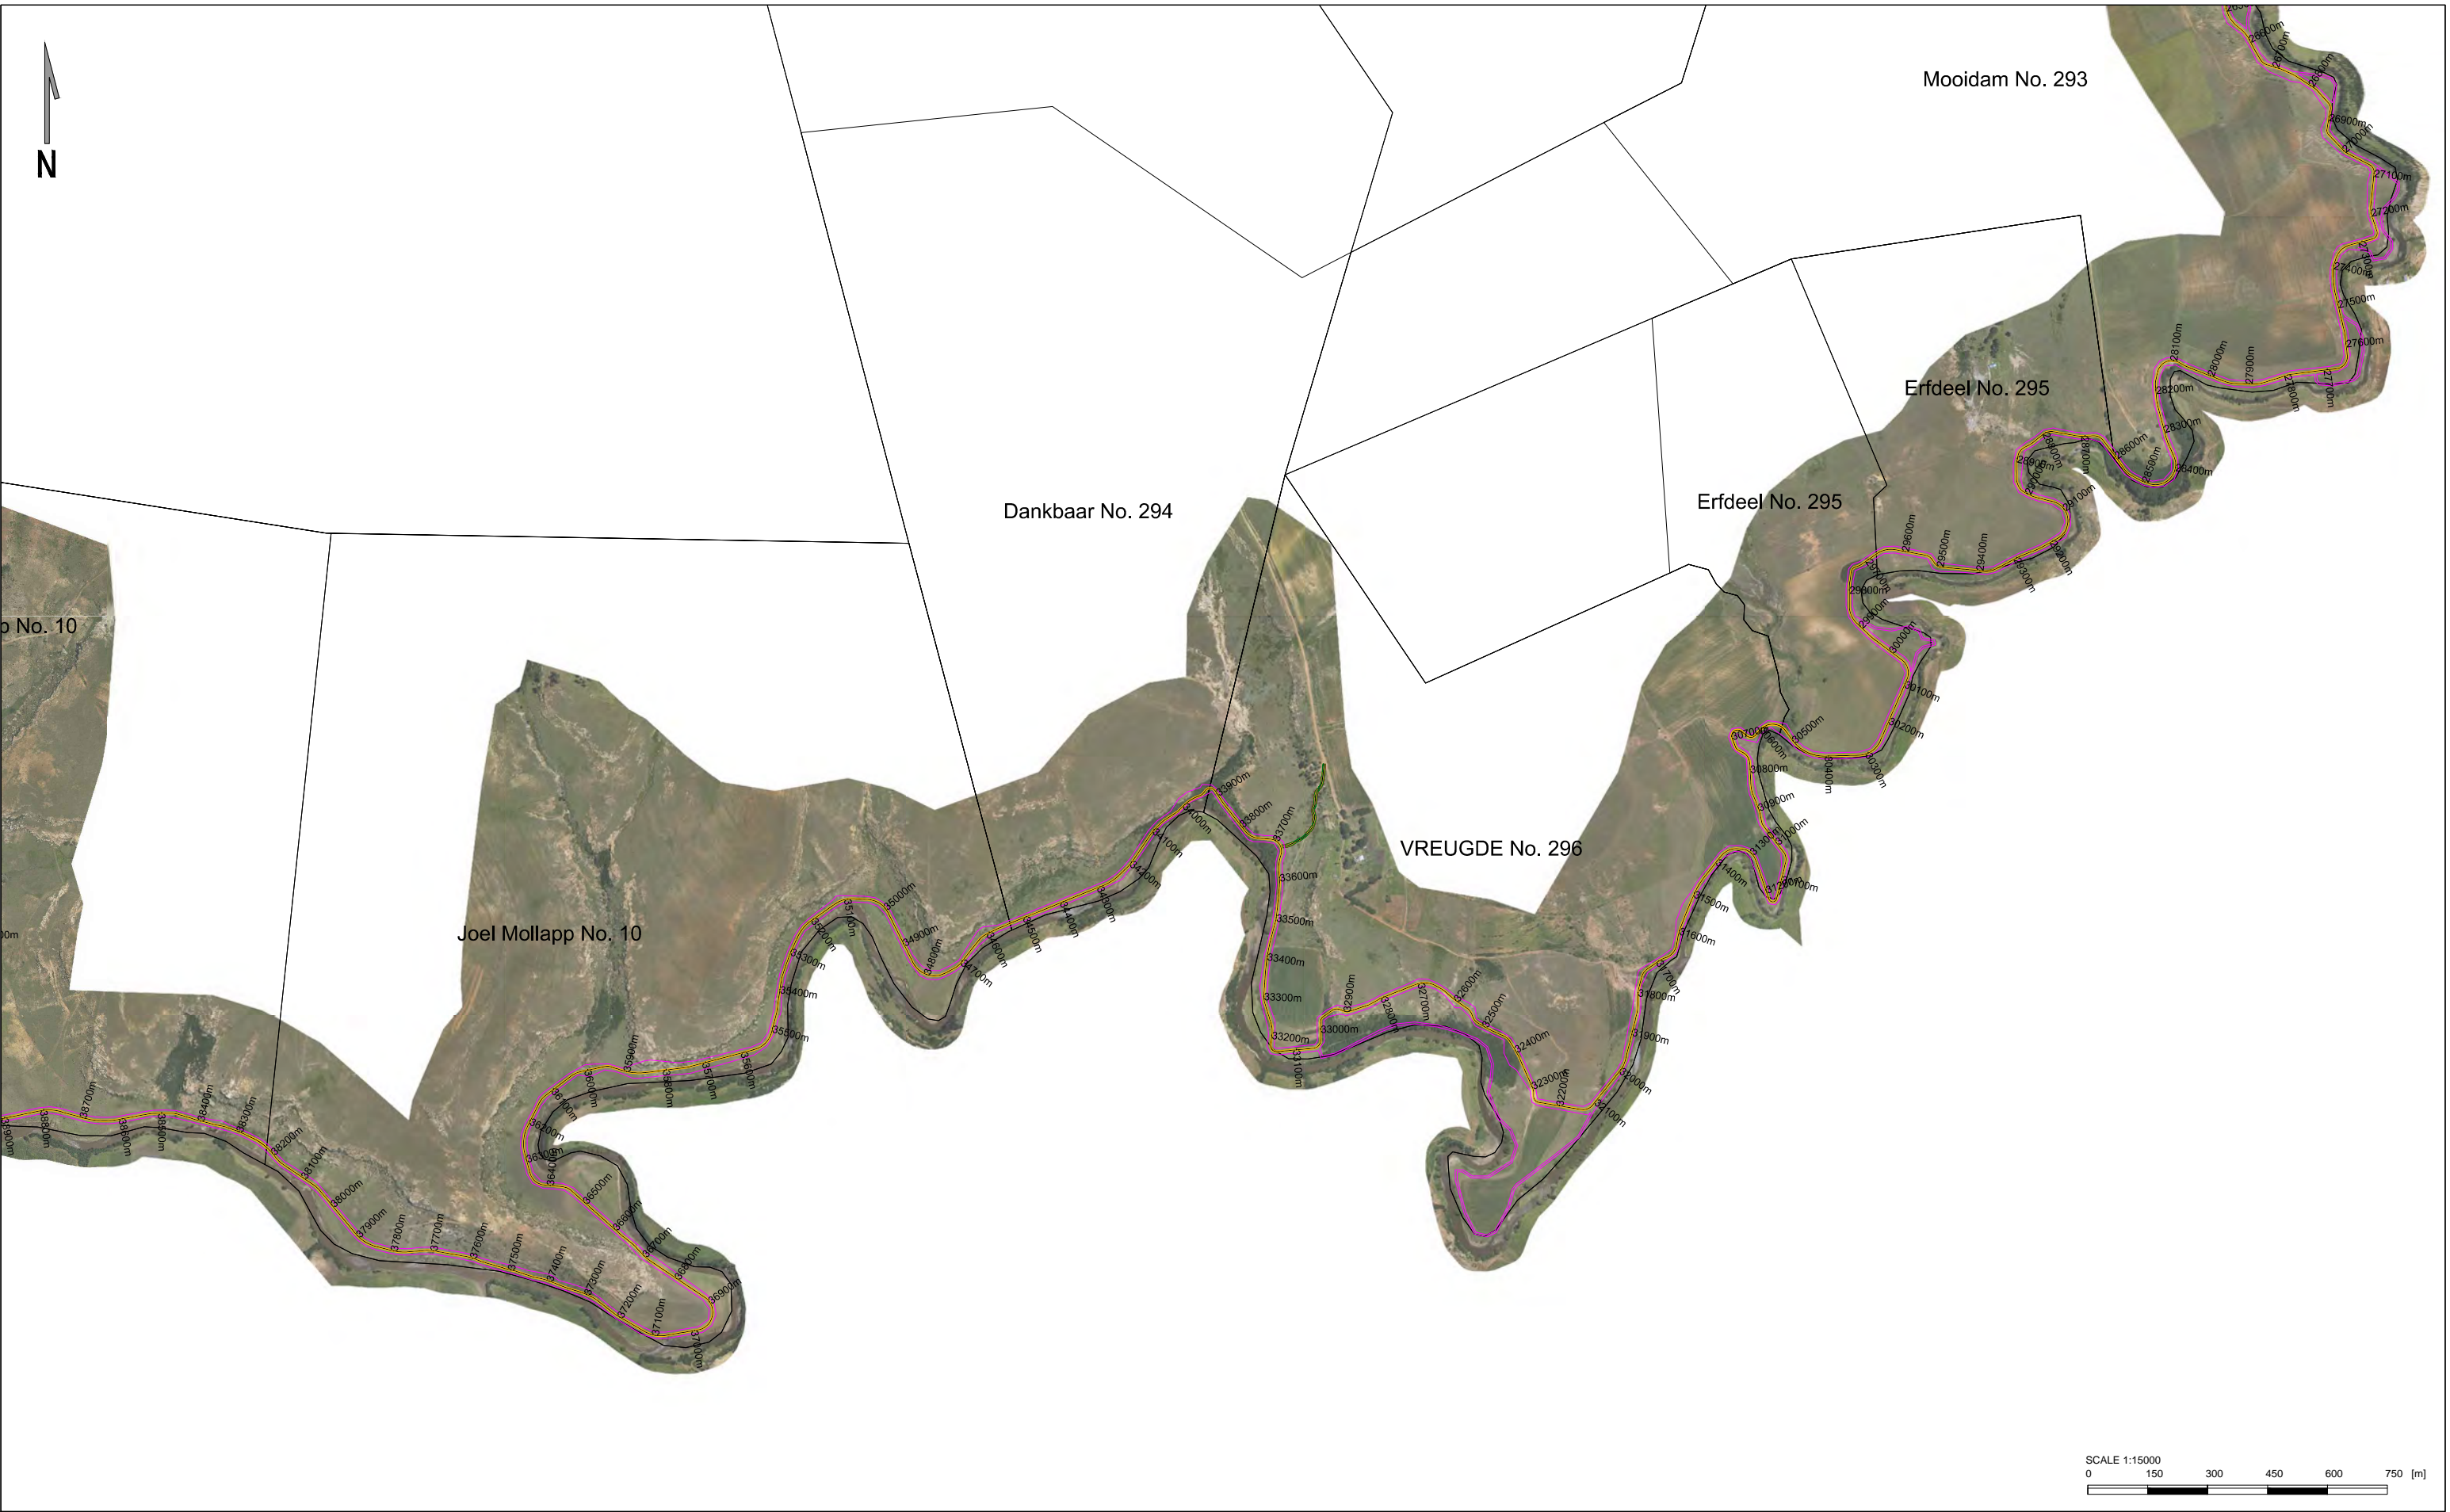

Client



public works
Department of Public Works
REPUBLIC OF SOUTH AFRICA

CENTRAL GOVERNMENT BUILDING
CNR MADIBA AND BOSMAN STREETS
PRETORIA

TEL: +27-12-406-1043
FAX: +27-86-758-0245

Consultant



DELTA
PUBLIC WORKS CONSULTANTS

P O BOX 35703
MENLO PARK
0102

TEL: +27-12-368-1850
FAX: +27-12-348-4738



Drawing Title

**ROAD AND FENCE RESERVE POSITION
MOOIDAM(km 26.500) TO JOEL MOLLAPP(km 38.900)**

Project


**LESOTHO
BORDER ROAD**

LEGEND:

-  BORDER ROAD WITH ROAD AND FENCE RESERVE (VARYING WIDTH)
-  BORDER FENCE RESERVE (5m WIDE)

Date: **SEPTEMBER 2016**

Drawing No. **P14165-PD-01-FP-004**

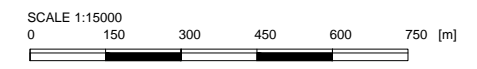



Client
 **public works**
 Department of Public Works
 REPUBLIC OF SOUTH AFRICA
 CENTRAL GOVERNMENT BUILDING
 CNR MADIBA AND BOSMAN STREETS
 PRETORIA
 TEL: +27-12-406-1043
 FAX: +27-86-758-0245

Consultant
 **DELTA**
 P O BOX 35703
 MENLO PARK
 0102
 TEL: +27-12-368-1850
 FAX: +27-12-348-4738

Drawing Title
**ROAD AND FENCE RESERVE POSITION
 JOEL MOLLAPP(km 38.900) TO THE POPLARS(km 50.100)**


Project
**LESOTHO
 BORDER ROAD**

LEGEND:

-  BORDER ROAD WITH ROAD AND FENCE RESERVE (VARYING WIDTH)
-  BORDER FENCE RESERVE (5m WIDE)

Date: **SEPTEMBER 2016**

Drawing No.
P14165-PD-01-FP-005

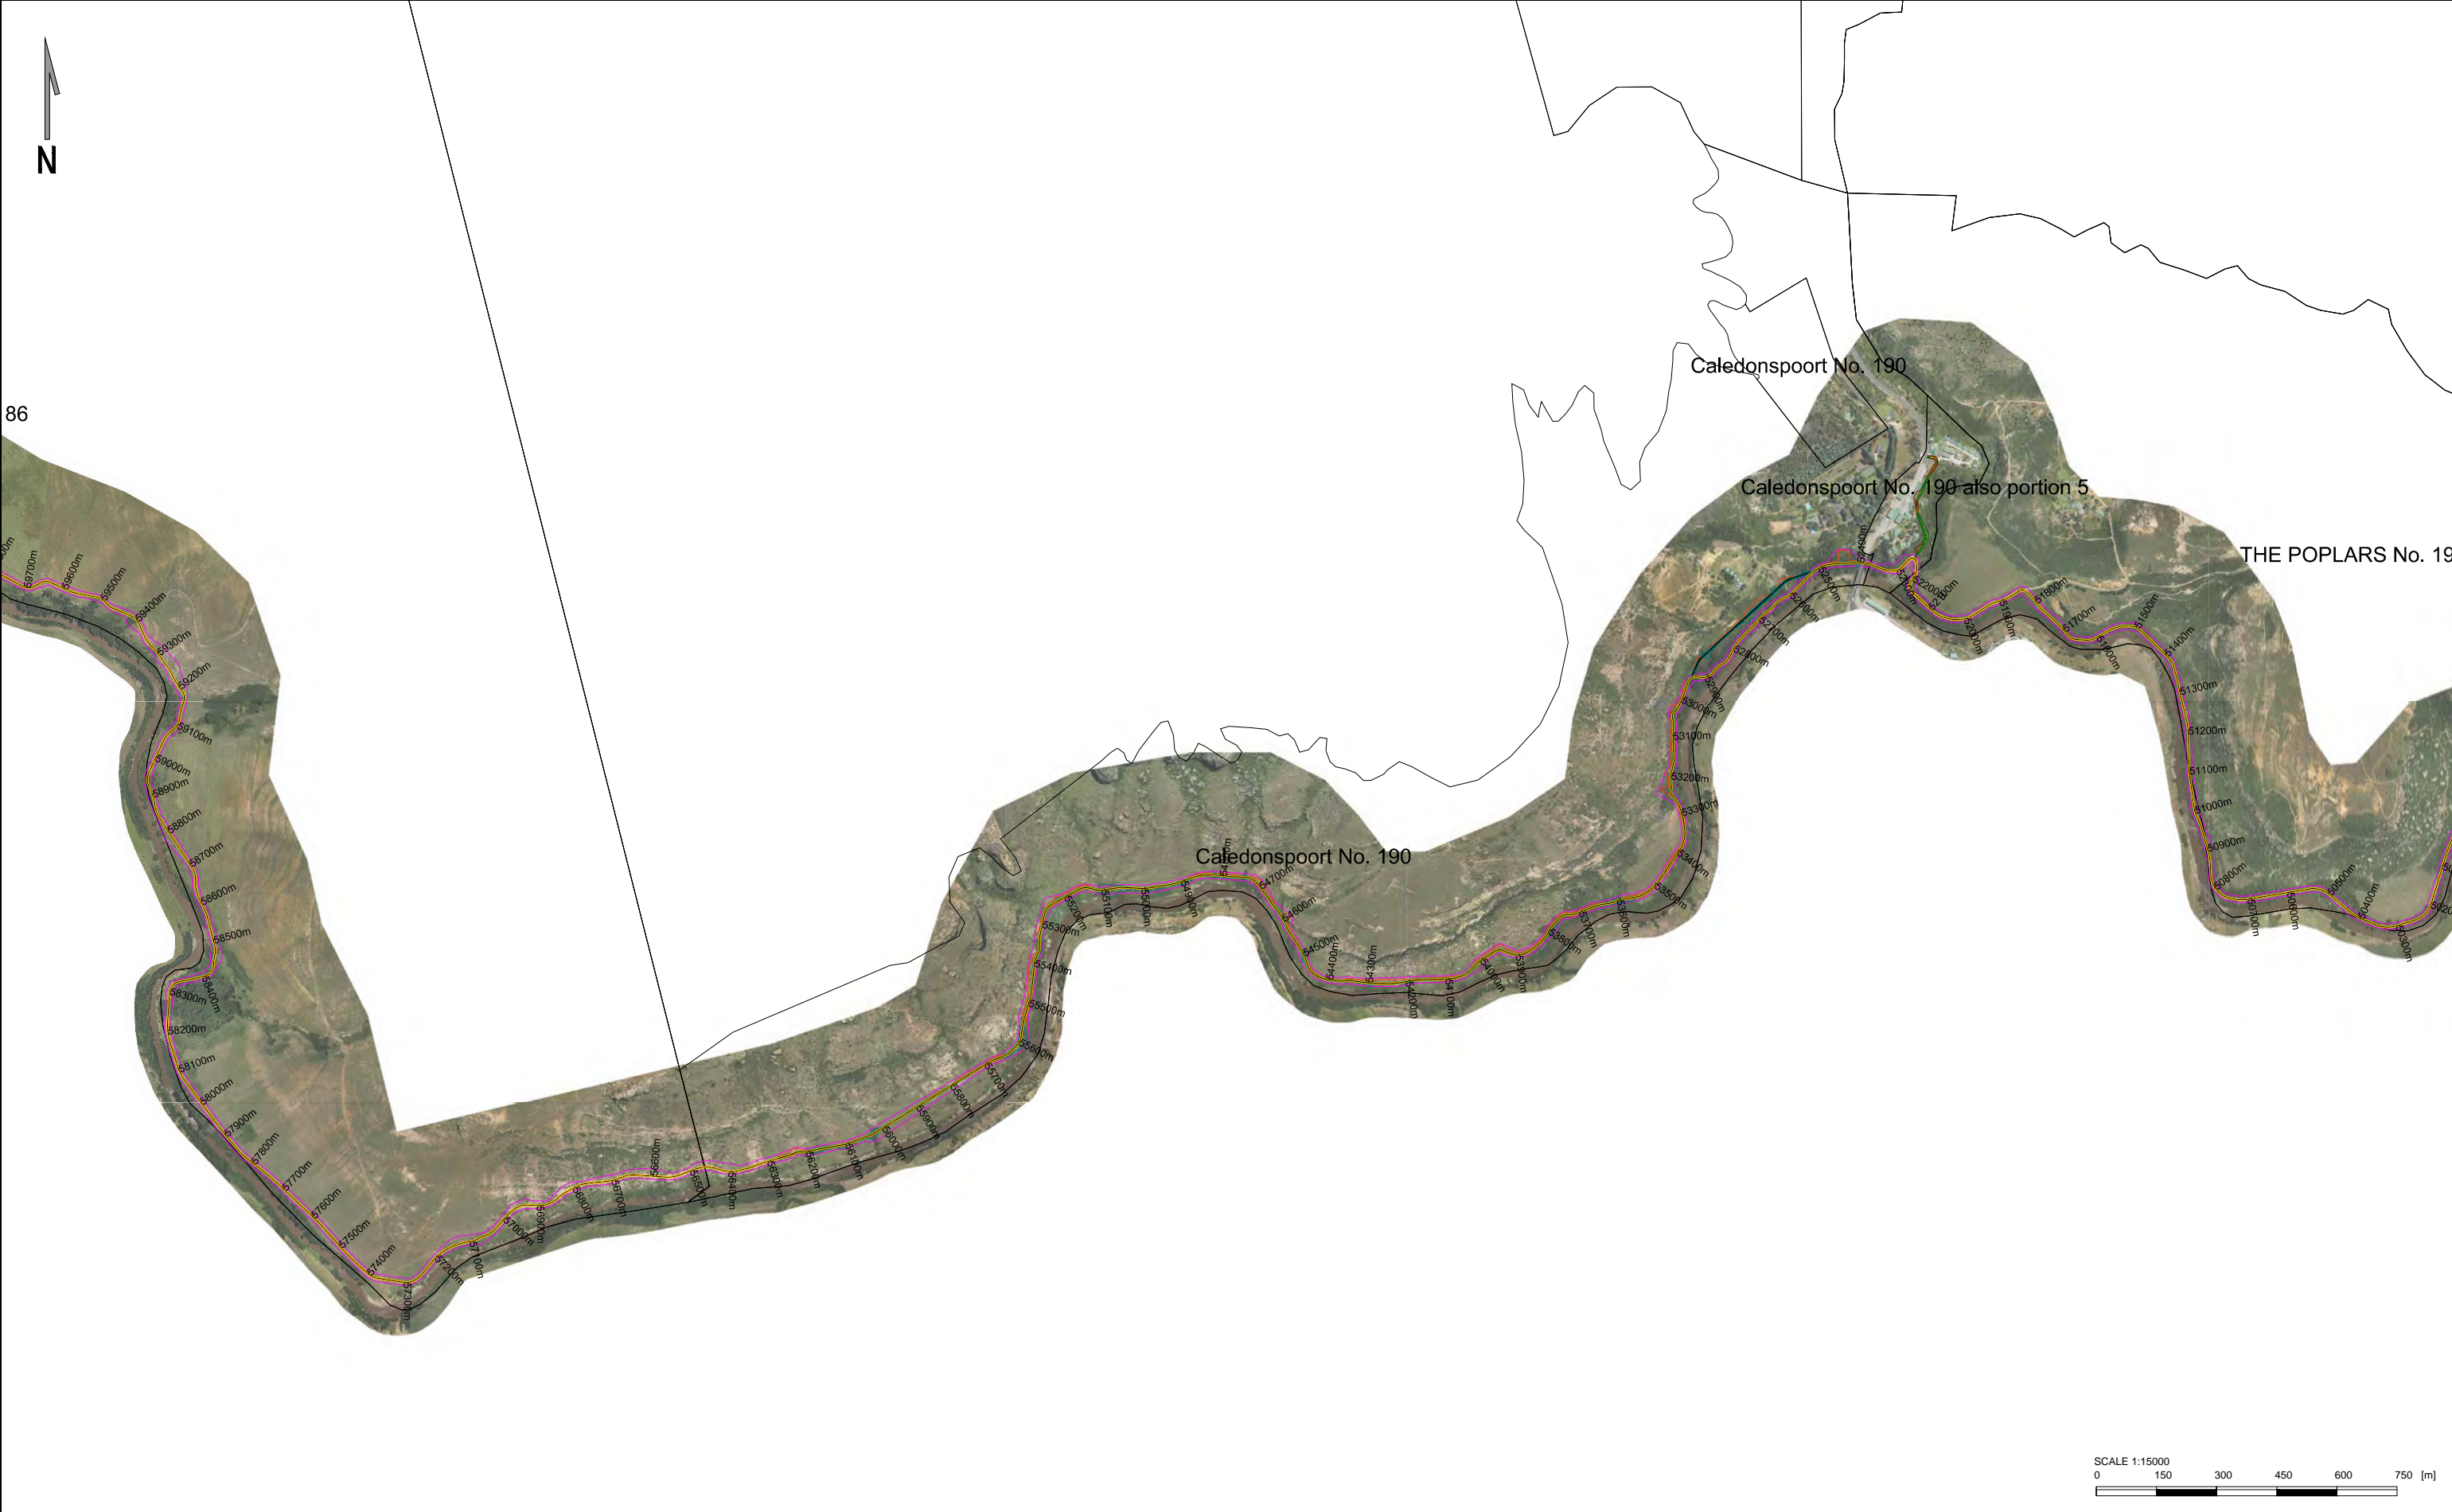

Client



public works
Department: Public Works
REPUBLIC OF SOUTH AFRICA

CENTRAL GOVERNMENT BUILDING
CNR MADIBA AND BOSMAN STREETS
PRETORIA

TEL: +27-12-406-1043
FAX: +27-86-758-0245

Consultant



DELTA

P O BOX 35703
MENLO PARK
0102

TEL: +27-12-368-1850
FAX: +27-12-348-4738



Drawing Title

**ROAD AND FENCE RESERVE POSITION
THE POPLARS(km 50.100) TO BESTERSVALLEI(km 59.800)**

Project




**LESOTHO
BORDER ROAD**

LEGEND:

-  BORDER ROAD WITH ROAD AND FENCE RESERVE (VARYING WIDTH)
-  BORDER FENCE RESERVE (5m WIDE)

Date: **SEPTEMBER 2016**

Drawing No.
P14165-PD-01-FP-006

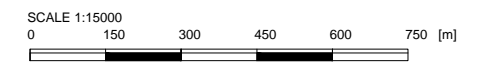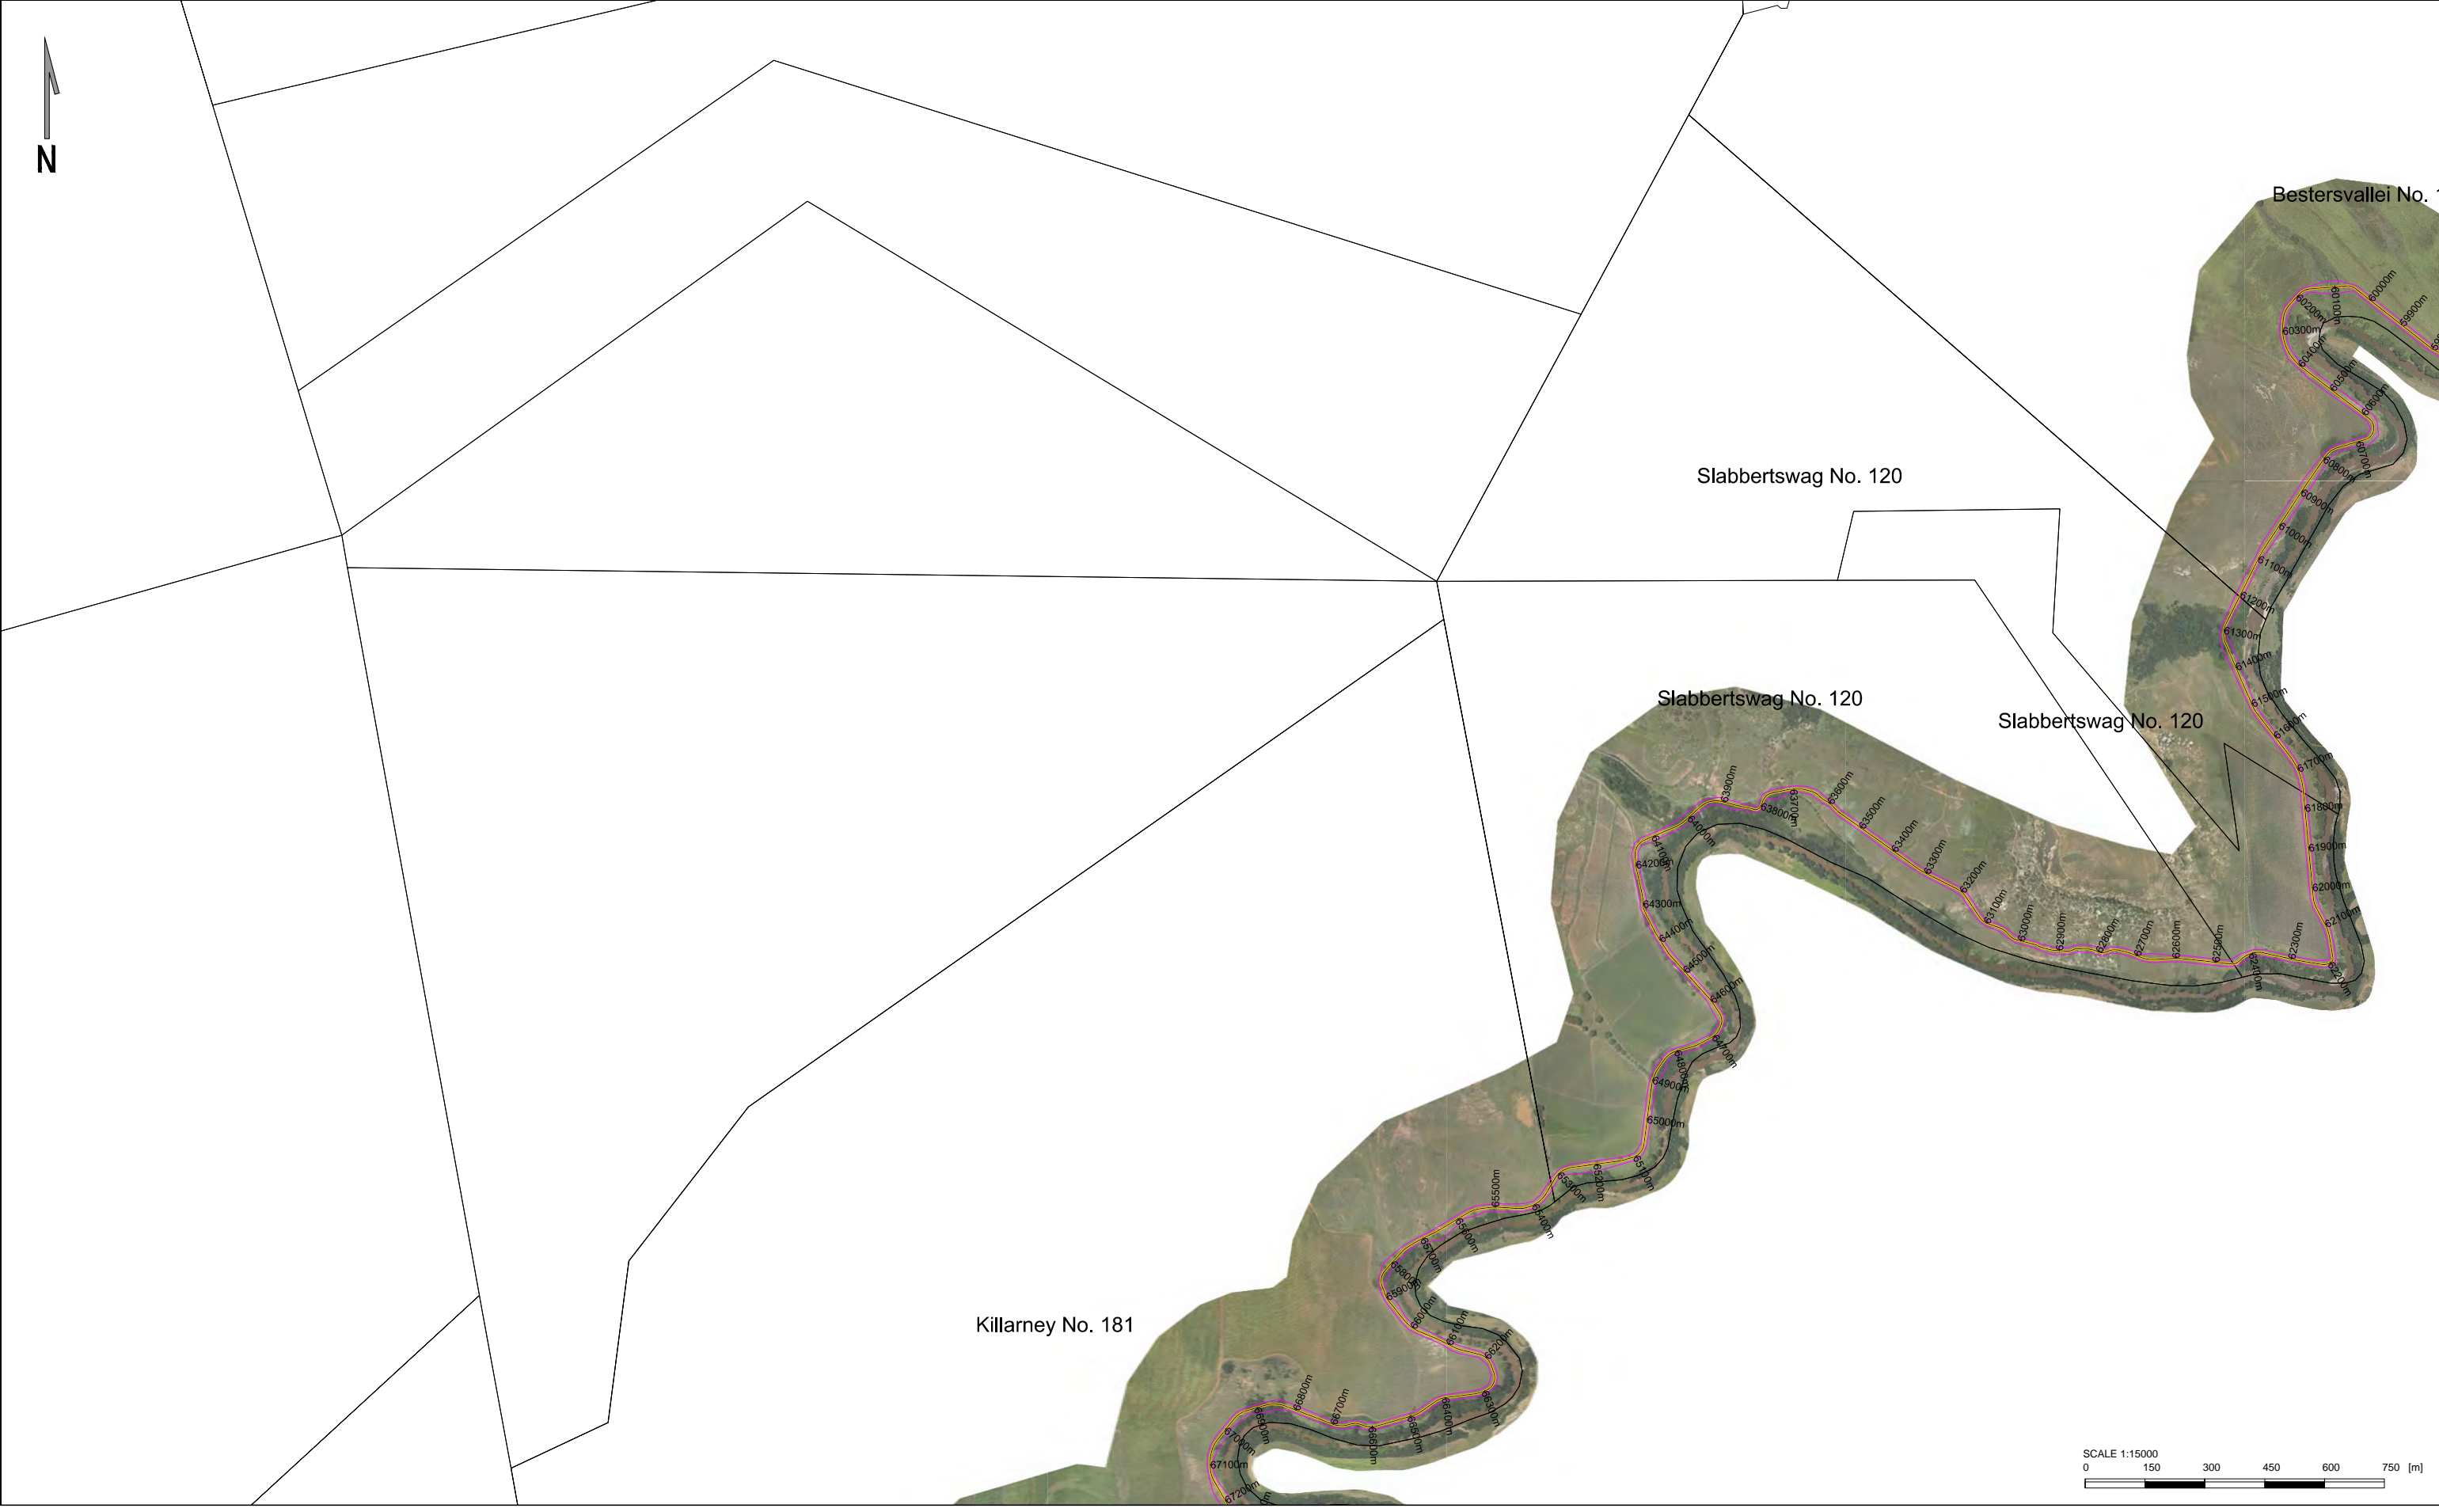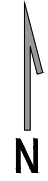

Client



public works
Department
REPUBLIC OF SOUTH AFRICA

CENTRAL GOVERNMENT BUILDING
CNR MADIBA AND BOSMAN STREETS
PRETORIA

TEL: +27-12-406-1043
FAX: +27-86-758-0245

Consultant



DELTA
SOUTH AFRICAN CONSULTANTS

P O BOX 35703
MENLO PARK
0102

TEL: +27-12-368-1850
FAX: +27-12-348-4738



Drawing Title

**ROAD AND FENCE RESERVE POSITION
BESTERSVALLEI(km 59.800) TO KILLARNEY(km 67.300)**

Project



**LESOTHO
BORDER ROAD**

LEGEND:

-  BORDER ROAD WITH ROAD AND FENCE RESERVE (VARYING WIDTH)
-  BORDER FENCE RESERVE (5m WIDE)

Date: **SEPTEMBER 2016**

Drawing No.
P14165-PD-01-FP-007

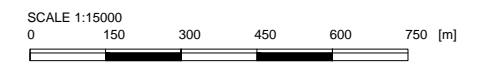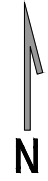

Client



CENTRAL GOVERNMENT BUILDING
CNR MADIBA AND BOSMAN STREETS
PRETORIA

TEL: +27-12-406-1043
FAX: +27-86-758-0245

Consultant



P O BOX 35703
MENLO PARK
0102

TEL: +27-12-368-1850
FAX: +27-12-348-4738



Drawing Title

**ROAD AND FENCE RESERVE POSITION
KILLARNEY(km 67.300) TO CATJASBERG(km 76.500)**

Project


**LESOTHO
BORDER ROAD**

LEGEND:


-  BORDER ROAD WITH ROAD AND FENCE RESERVE (VARYING WIDTH)
-  BORDER FENCE RESERVE (5m WIDE)

Date: **SEPTEMBER 2016**

Drawing No. **P14165-PD-01-FP-008**

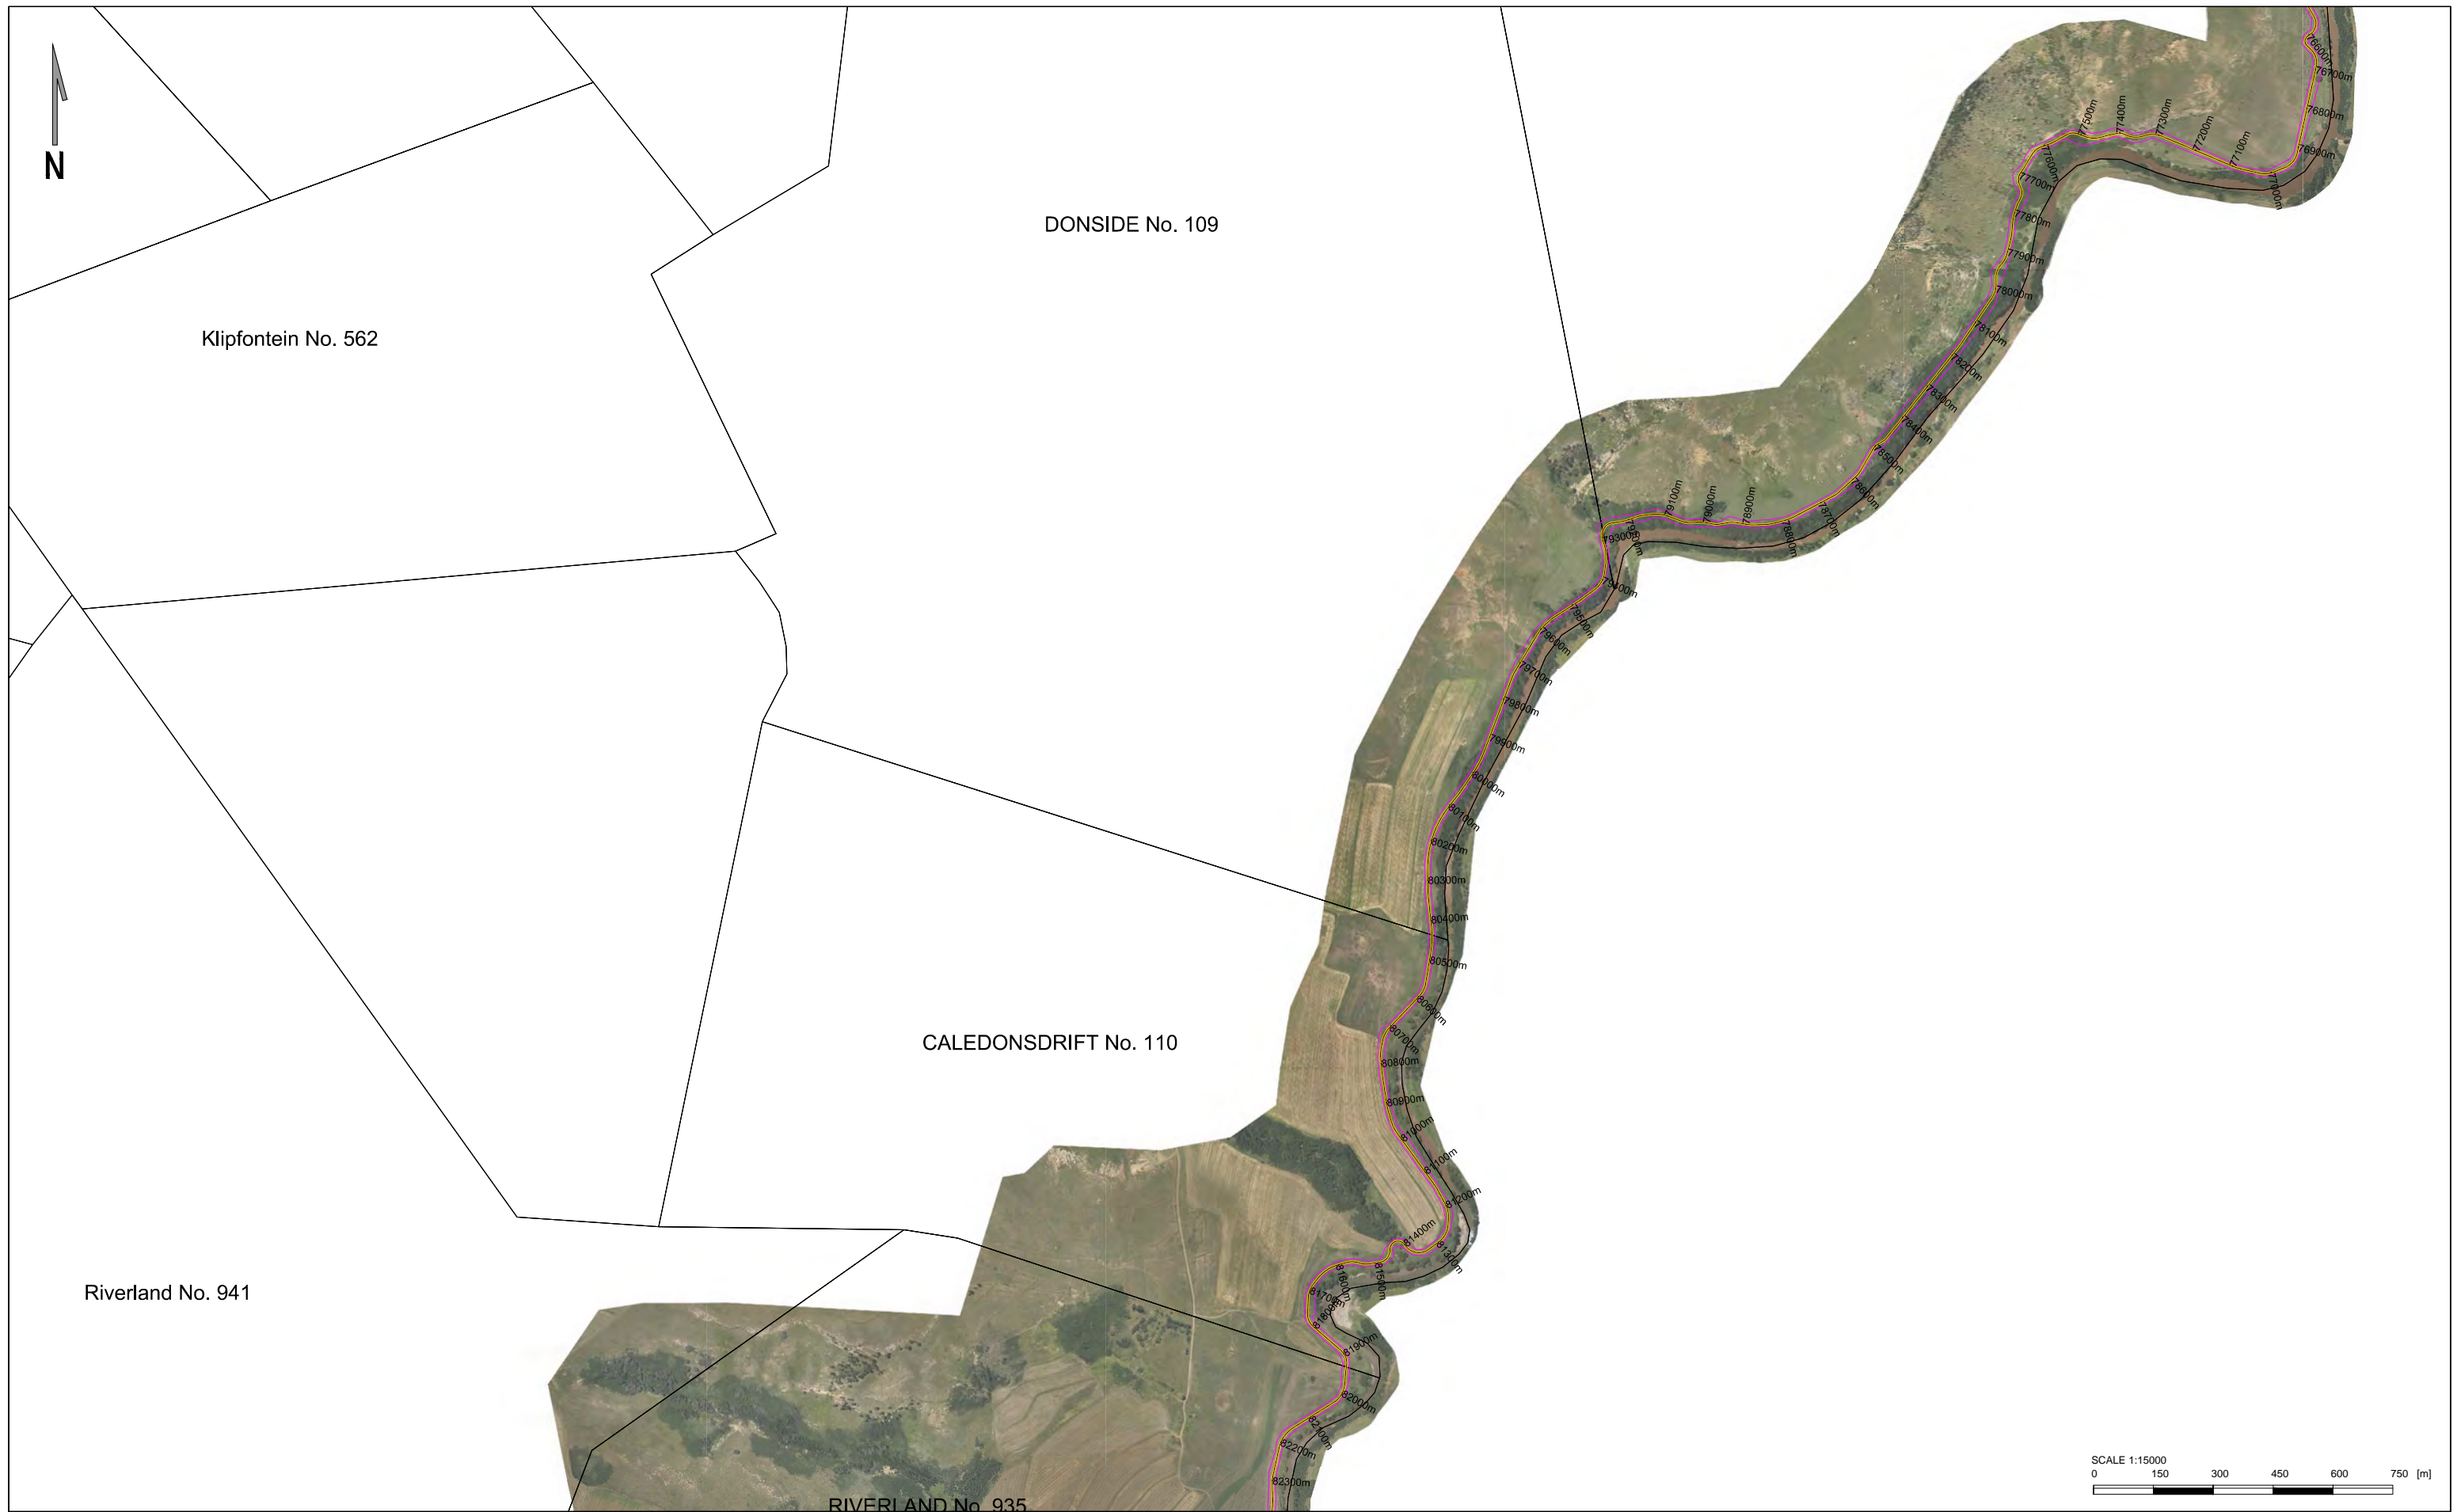

Client


public works
 Department: Public Works
 REPUBLIC OF SOUTH AFRICA

CENTRAL GOVERNMENT BUILDING
 CNR MADIBA AND BOSMAN STREETS
 PRETORIA
 TEL: +27-12-406-1043
 FAX: +27-86-758-0245

Consultant


DELTA
 Delta Engineering & Construction

P O BOX 35703
 MENLO PARK
 0102
 TEL: +27-12-368-1850
 FAX: +27-12-348-4738



Drawing Title

**ROAD AND FENCE RESERVE POSITION
 CATJASBERG(km 76.500) TO RIVERLAND(km 82.400)**

Project


**LESOTHO
 BORDER ROAD**

LEGEND:

-  BORDER ROAD WITH ROAD AND FENCE RESERVE (VARYING WIDTH)
-  BORDER FENCE RESERVE (5m WIDE)

Date: **SEPTEMBER 2016**

Drawing No. **P14165-PD-01-FP-009**

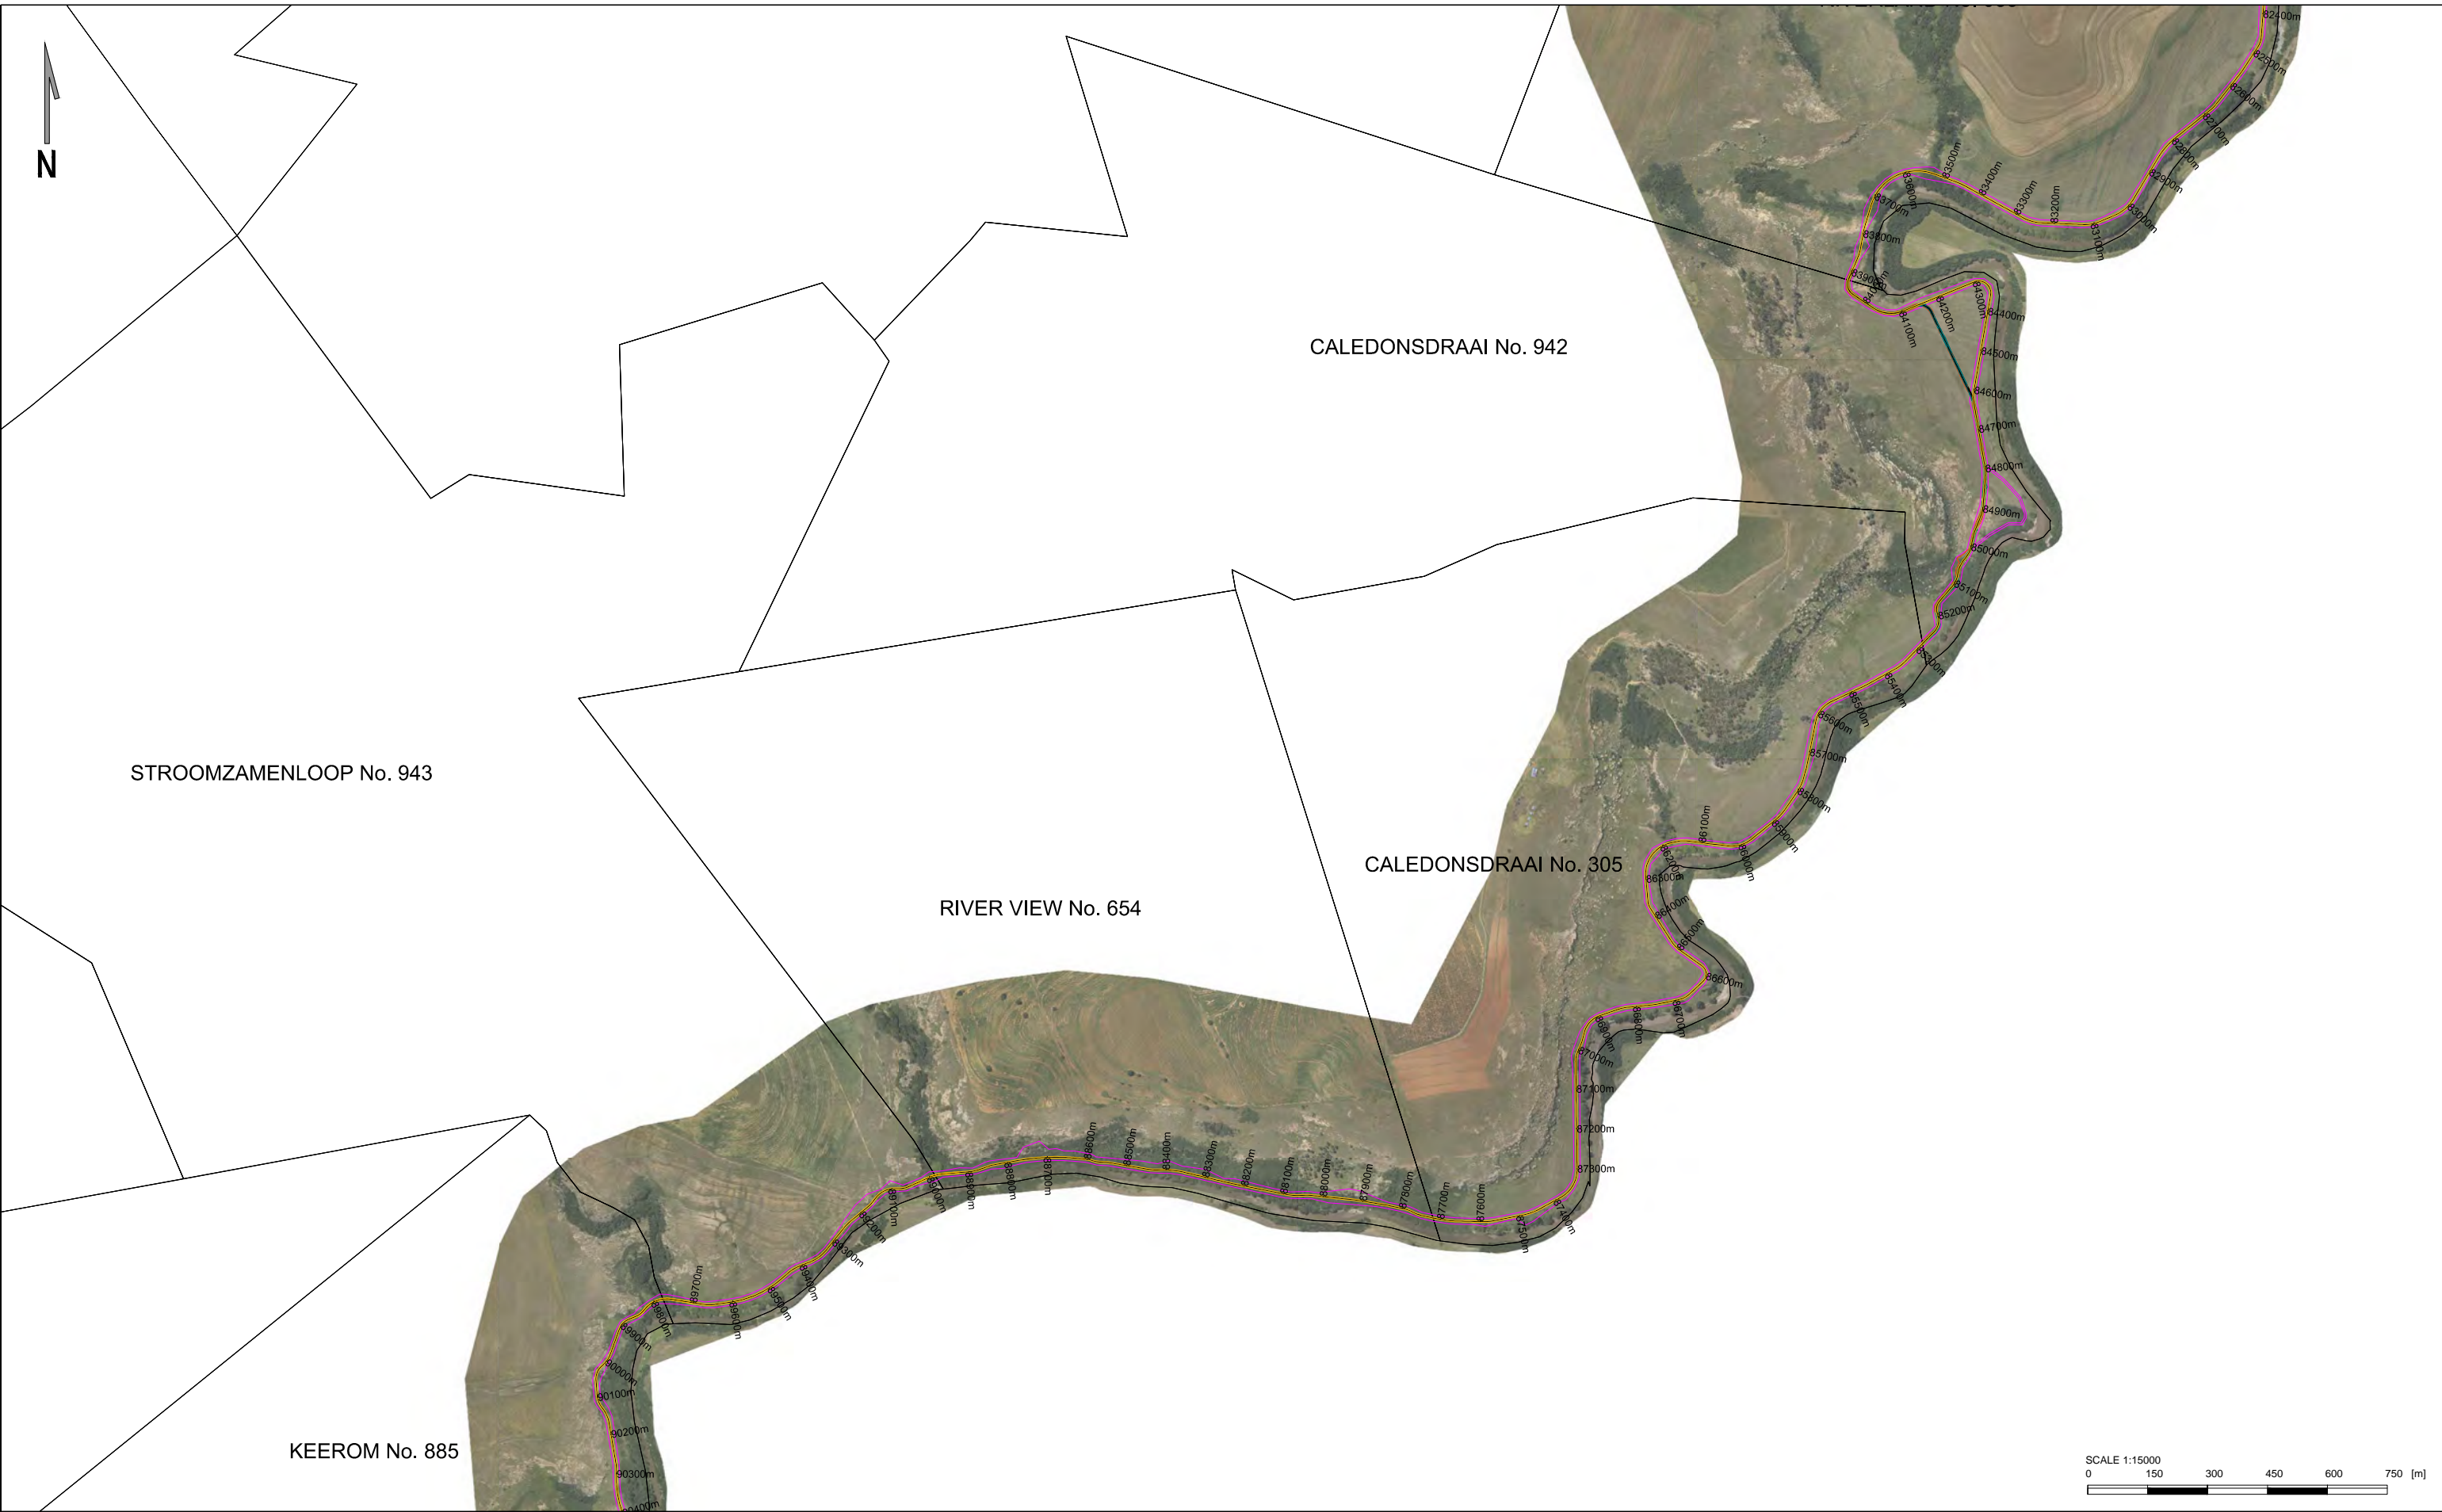

Client



public works
Department
Public Works
REPUBLIC OF SOUTH AFRICA

CENTRAL GOVERNMENT BUILDING
CNR MADIBA AND BOSMAN STREETS
PRETORIA

TEL: +27-12-406-1043
FAX: +27-86-758-0245

Consultant



DELTA

P O BOX 35703
MENLO PARK
0102

TEL: +27-12-368-1850
FAX: +27-12-348-4738



Drawing Title

**ROAD AND FENCE RESERVE POSITION
RIVERLAND(km 82.400) TO KEEROM(km 90.400)**

Project


**LESOTHO
BORDER ROAD**

LEGEND:

-  BORDER ROAD WITH ROAD AND FENCE RESERVE (VARYING WIDTH)
-  BORDER FENCE RESERVE (5m WIDE)

Date: **SEPTEMBER 2016**

Drawing No.
P14165-PD-01-FP-010

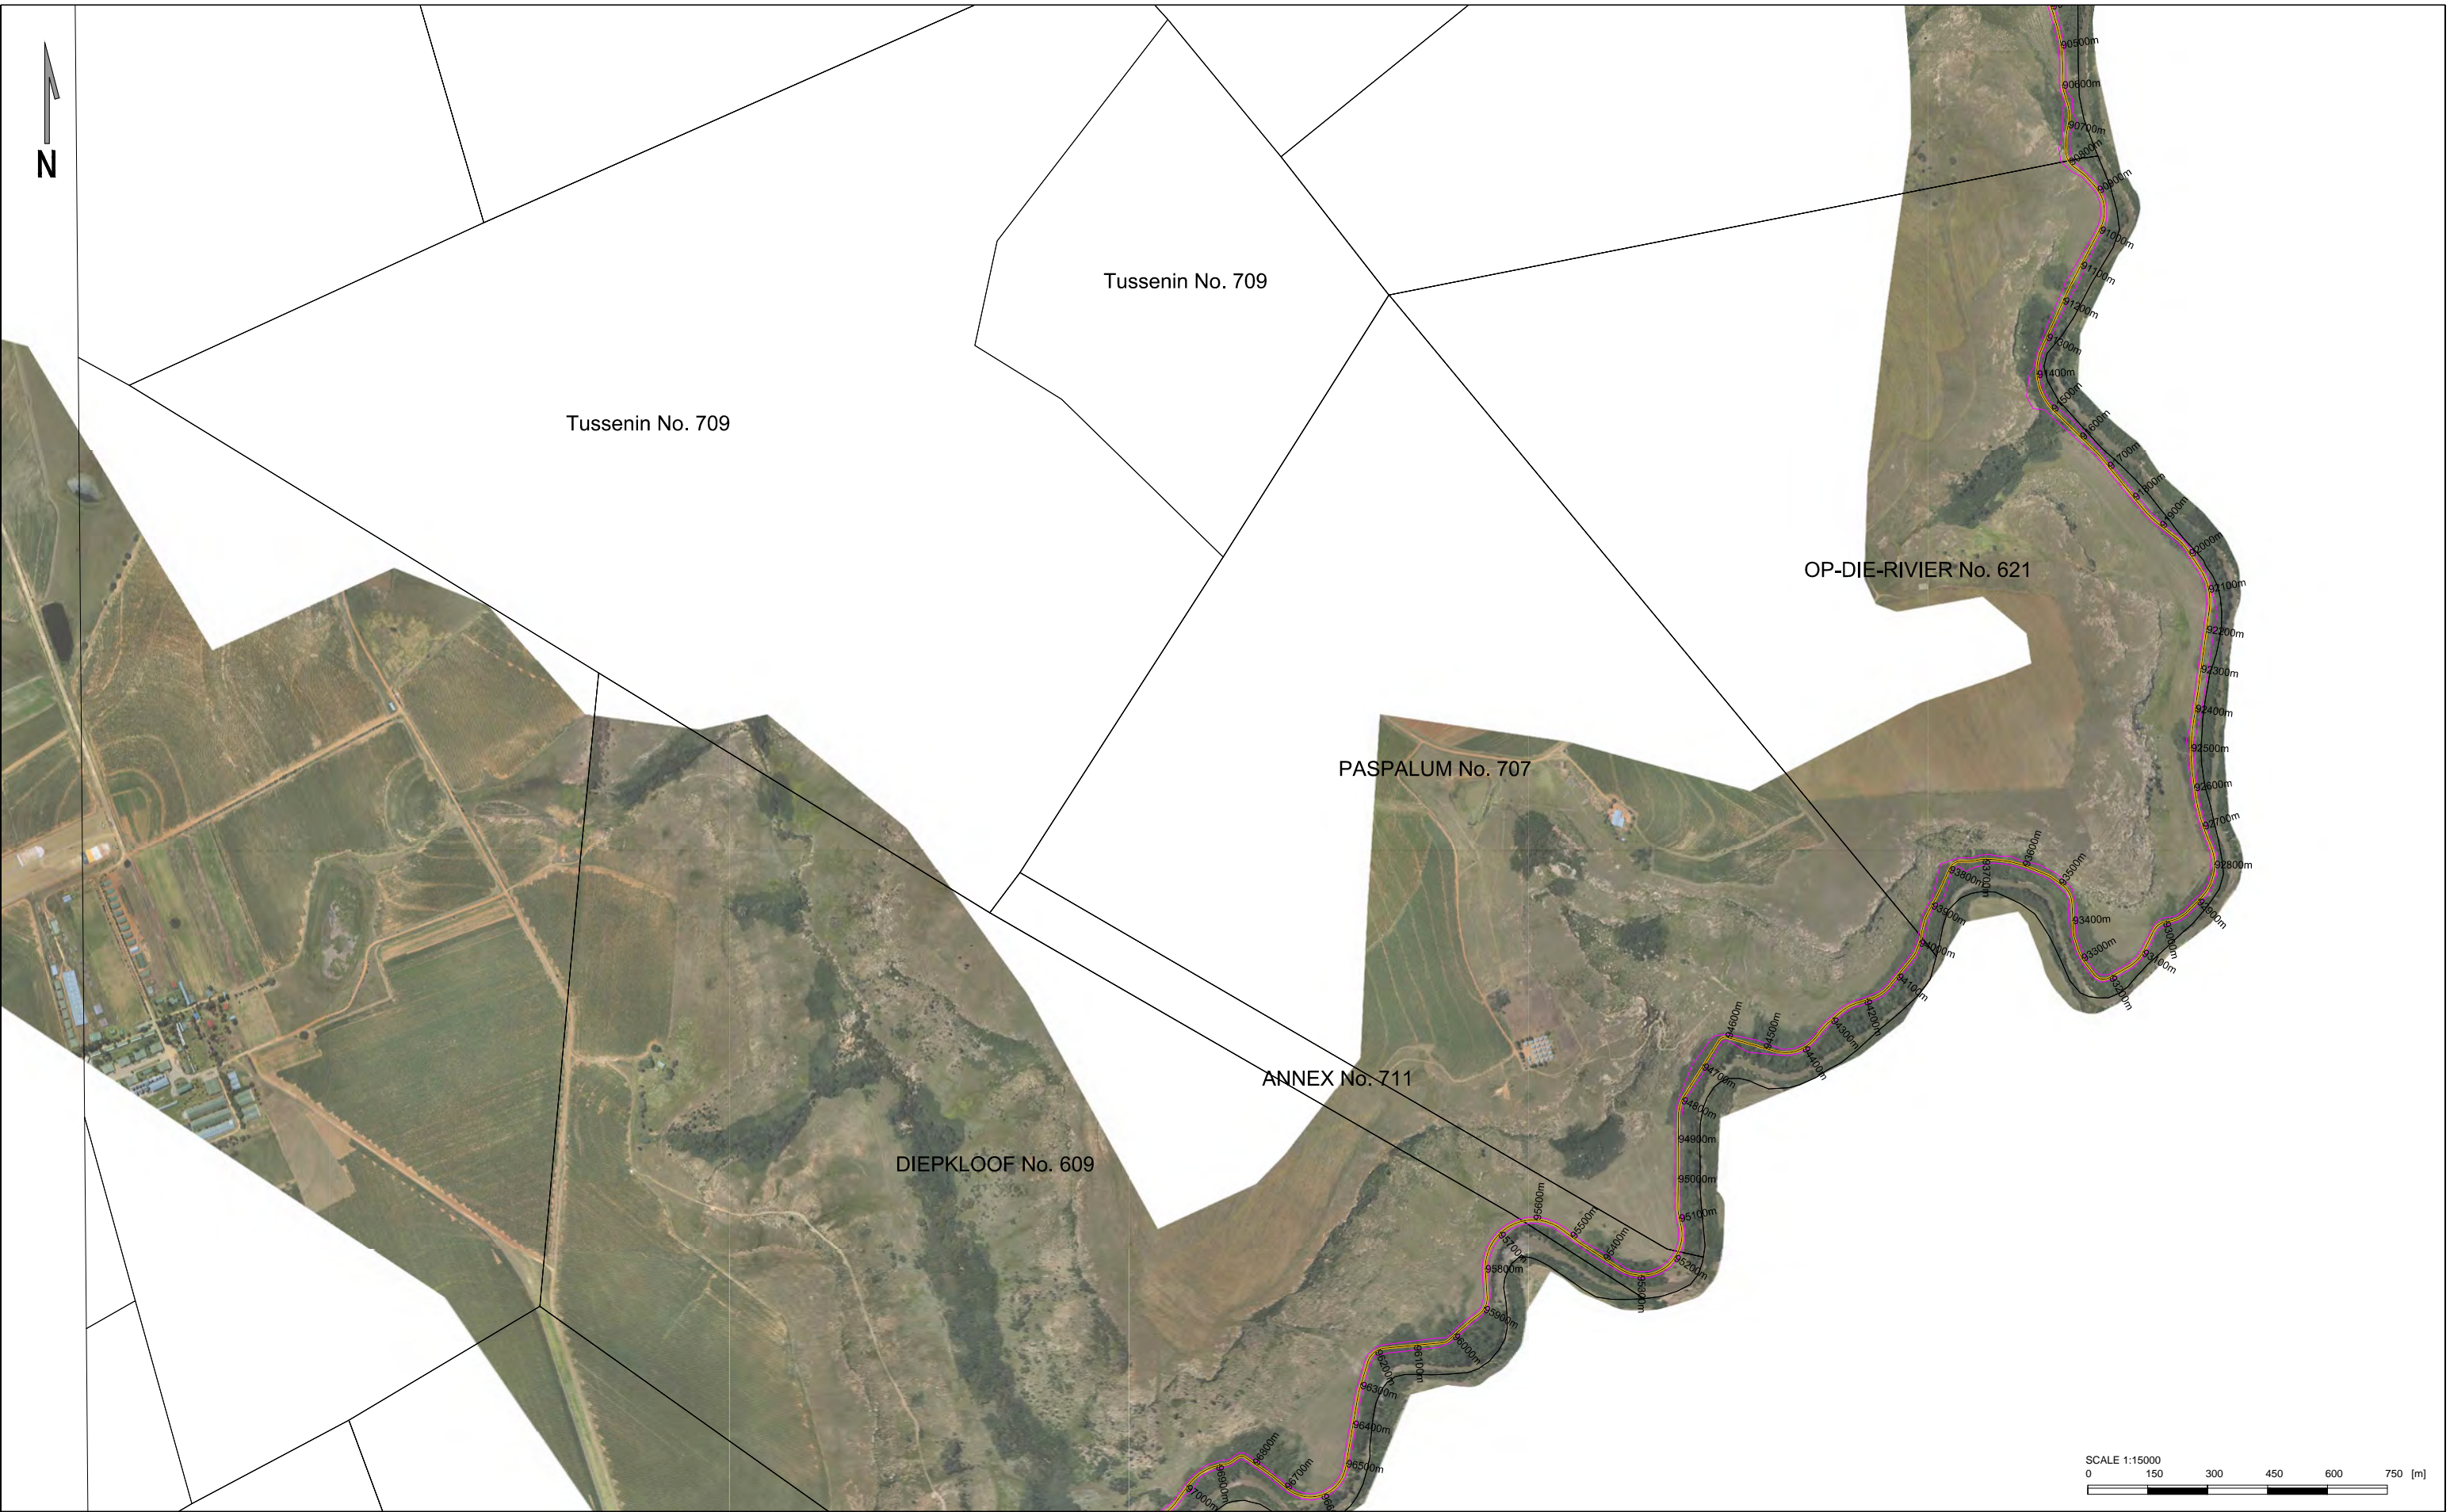

Client



public works
Department
Public Works
REPUBLIC OF SOUTH AFRICA

CENTRAL GOVERNMENT BUILDING
CNR MADIBA AND BOSMAN STREETS
PRETORIA

TEL: +27-12-406-1043
FAX: +27-86-758-0245

Consultant



DELTA
PUBLIC WORKS CONSULTANTS

P O BOX 35703
MENLO PARK
0102

TEL: +27-12-368-1850
FAX: +27-12-348-4738



Drawing Title

**ROAD AND FENCE RESERVE POSITION
KEEROM(km 90.40) TO DIEPKLOOF(km 97.000)**

Project

**LESOTHO
BORDER ROAD**

LEGEND:

-  BORDER ROAD WITH ROAD AND FENCE RESERVE (VARYING WIDTH)
-  BORDER FENCE RESERVE (5m WIDE)

Date: **SEPTEMBER 2016**

Drawing No.
P14165-PD-01-FP-011



Client



Department: Public Works
REPUBLIC OF SOUTH AFRICA

CENTRAL GOVERNMENT BUILDING
CNR MADIBA AND BOSMAN STREETS
PRETORIA

TEL: +27-12-406-1043
FAX: +27-86-758-0245

Consultant



DELTA

P O BOX 35703
MENLO PARK
0102

TEL: +27-12-368-1850
FAX: +27-12-348-4738



Drawing Title

**ROAD AND FENCE RESERVE POSITION
DIEPKLOOF(km 97.000) TO TERUGDRAAI(km 104.900)**

Project


**LESOTHO
BORDER ROAD**

LEGEND:

-  BORDER ROAD WITH ROAD AND FENCE RESERVE (VARYING WIDTH)
-  BORDER FENCE RESERVE (5m WIDE)

Date: **SEPTEMBER 2016**

Drawing No. **P14165-PD-01-FP-012**

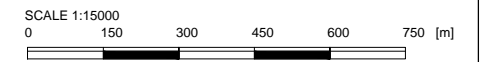

Client



Department of Public Works
REPUBLIC OF SOUTH AFRICA

CENTRAL GOVERNMENT BUILDING
CNR MADIBA AND BOSMAN STREETS
PRETORIA

TEL: +27-12-406-1043
FAX: +27-86-758-0245

Consultant



DELTA
CONSULTANTS

P O BOX 35703
MENLO PARK
0102

TEL: +27-12-368-1950
FAX: +27-12-348-4738



Drawing Title

**ROAD AND FENCE RESERVE POSITION
TERUGDRAAI(km 104.900) TO FICKSBURG(km 113.900)**

Project

**LESOTHO
BORDER ROAD**

LEGEND:


-  BORDER ROAD WITH ROAD AND FENCE RESERVE (VARYING WIDTH)
-  BORDER FENCE RESERVE (5m WIDE)

Date: **SEPTEMBER 2016**

Drawing No. **P14165-PD-01-FP-013**



Ficksburg's Dorp Gronden No. 75

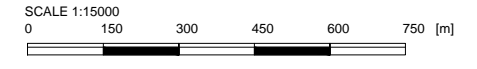

Client



CENTRAL GOVERNMENT BUILDING
CNR MADIBA AND BOSMAN STREETS
PRETORIA

TEL: +27-12-406-1043
FAX: +27-86-758-0245

Consultant



P O BOX 35703
MENLO PARK
0102

TEL: +27-12-368-1950
FAX: +27-12-348-4738



Drawing Title

**ROAD AND FENCE RESERVE POSITION
FICKSBURG(km 113.900) TO FICKSBURG(km 121.100)**

Project

**LESOTHO
BORDER ROAD**

LEGEND:

-  BORDER ROAD WITH ROAD AND FENCE RESERVE (VARYING WIDTH)
-  BORDER FENCE RESERVE (5m WIDE)

Date: **SEPTEMBER 2016**

Drawing No. **P14165-PD-01-FP-014**



Client



public works
Department of Public Works
REPUBLIC OF SOUTH AFRICA

CENTRAL GOVERNMENT BUILDING
CNR MADIBA AND BOSMAN STREETS
PRETORIA

TEL: +27-12-406-1043
FAX: +27-86-758-0245

Consultant



DELTA
SOUTH AFRICAN CONSULTANTS

P O BOX 35703
MENLO PARK
0102

TEL: +27-12-368-1950
FAX: +27-12-348-4738



Drawing Title

**ROAD AND FENCE RESERVE POSITION
FICKSBURG(km 121.400) TO FICKSBURG(km 128.800)**

Project


**LESOTHO
BORDER ROAD**

LEGEND:


-  BORDER ROAD WITH ROAD AND FENCE RESERVE (VARYING WIDTH)
-  BORDER FENCE RESERVE (5m WIDE)

Date: **SEPTEMBER 2016**

Drawing No. **P14165-PD-01-FP-015**

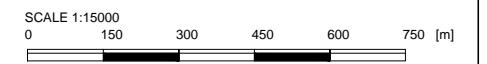

Client



public works
Department
Public Works
REPUBLIC OF SOUTH AFRICA

CENTRAL GOVERNMENT BUILDING
CNR MADIBA AND BOSMAN STREETS
PRETORIA

TEL: +27-12-406-1043
FAX: +27-86-758-0245

Consultant



DELTA
S.A. (Pty) Ltd.

P O BOX 35703
MENLO PARK
0102

TEL: +27-12-368-1950
FAX: +27-12-348-4738



Drawing Title

**ROAD AND FENCE RESERVE POSITION
FICKSBURG(km 128.800) TO FICKSBURG(km 139.600)**

Project

**LESOTHO
BORDER ROAD**

LEGEND:

-  BORDER ROAD WITH ROAD AND FENCE RESERVE (VARYING WIDTH)
-  BORDER FENCE RESERVE (5m WIDE)

Date: **SEPTEMBER 2016**

Drawing No. **P14165-PD-01-FP-016**



Client



public works
Department
Public Works
REPUBLIC OF SOUTH AFRICA

CENTRAL GOVERNMENT BUILDING
CNR MADIBA AND BOSMAN STREETS
PRETORIA

TEL: +27-12-406-1043
FAX: +27-86-758-0245

Consultant



DELTA
CONSULTANTS

P O BOX 35703
MENLO PARK
0102

TEL: +27-12-368-1950
FAX: +27-12-348-4738



Drawing Title

**ROAD AND FENCE RESERVE POSITION
FICKSBURG(km 139.600) TO HOPE VALLEY(km 149.400)**

Project


**LESOTHO
BORDER ROAD**

LEGEND:


-  BORDER ROAD WITH ROAD AND FENCE RESERVE (VARYING WIDTH)
-  BORDER FENCE RESERVE (5m WIDE)

Date: **SEPTEMBER 2016**

Drawing No. **P14165-PD-01-FP-017**

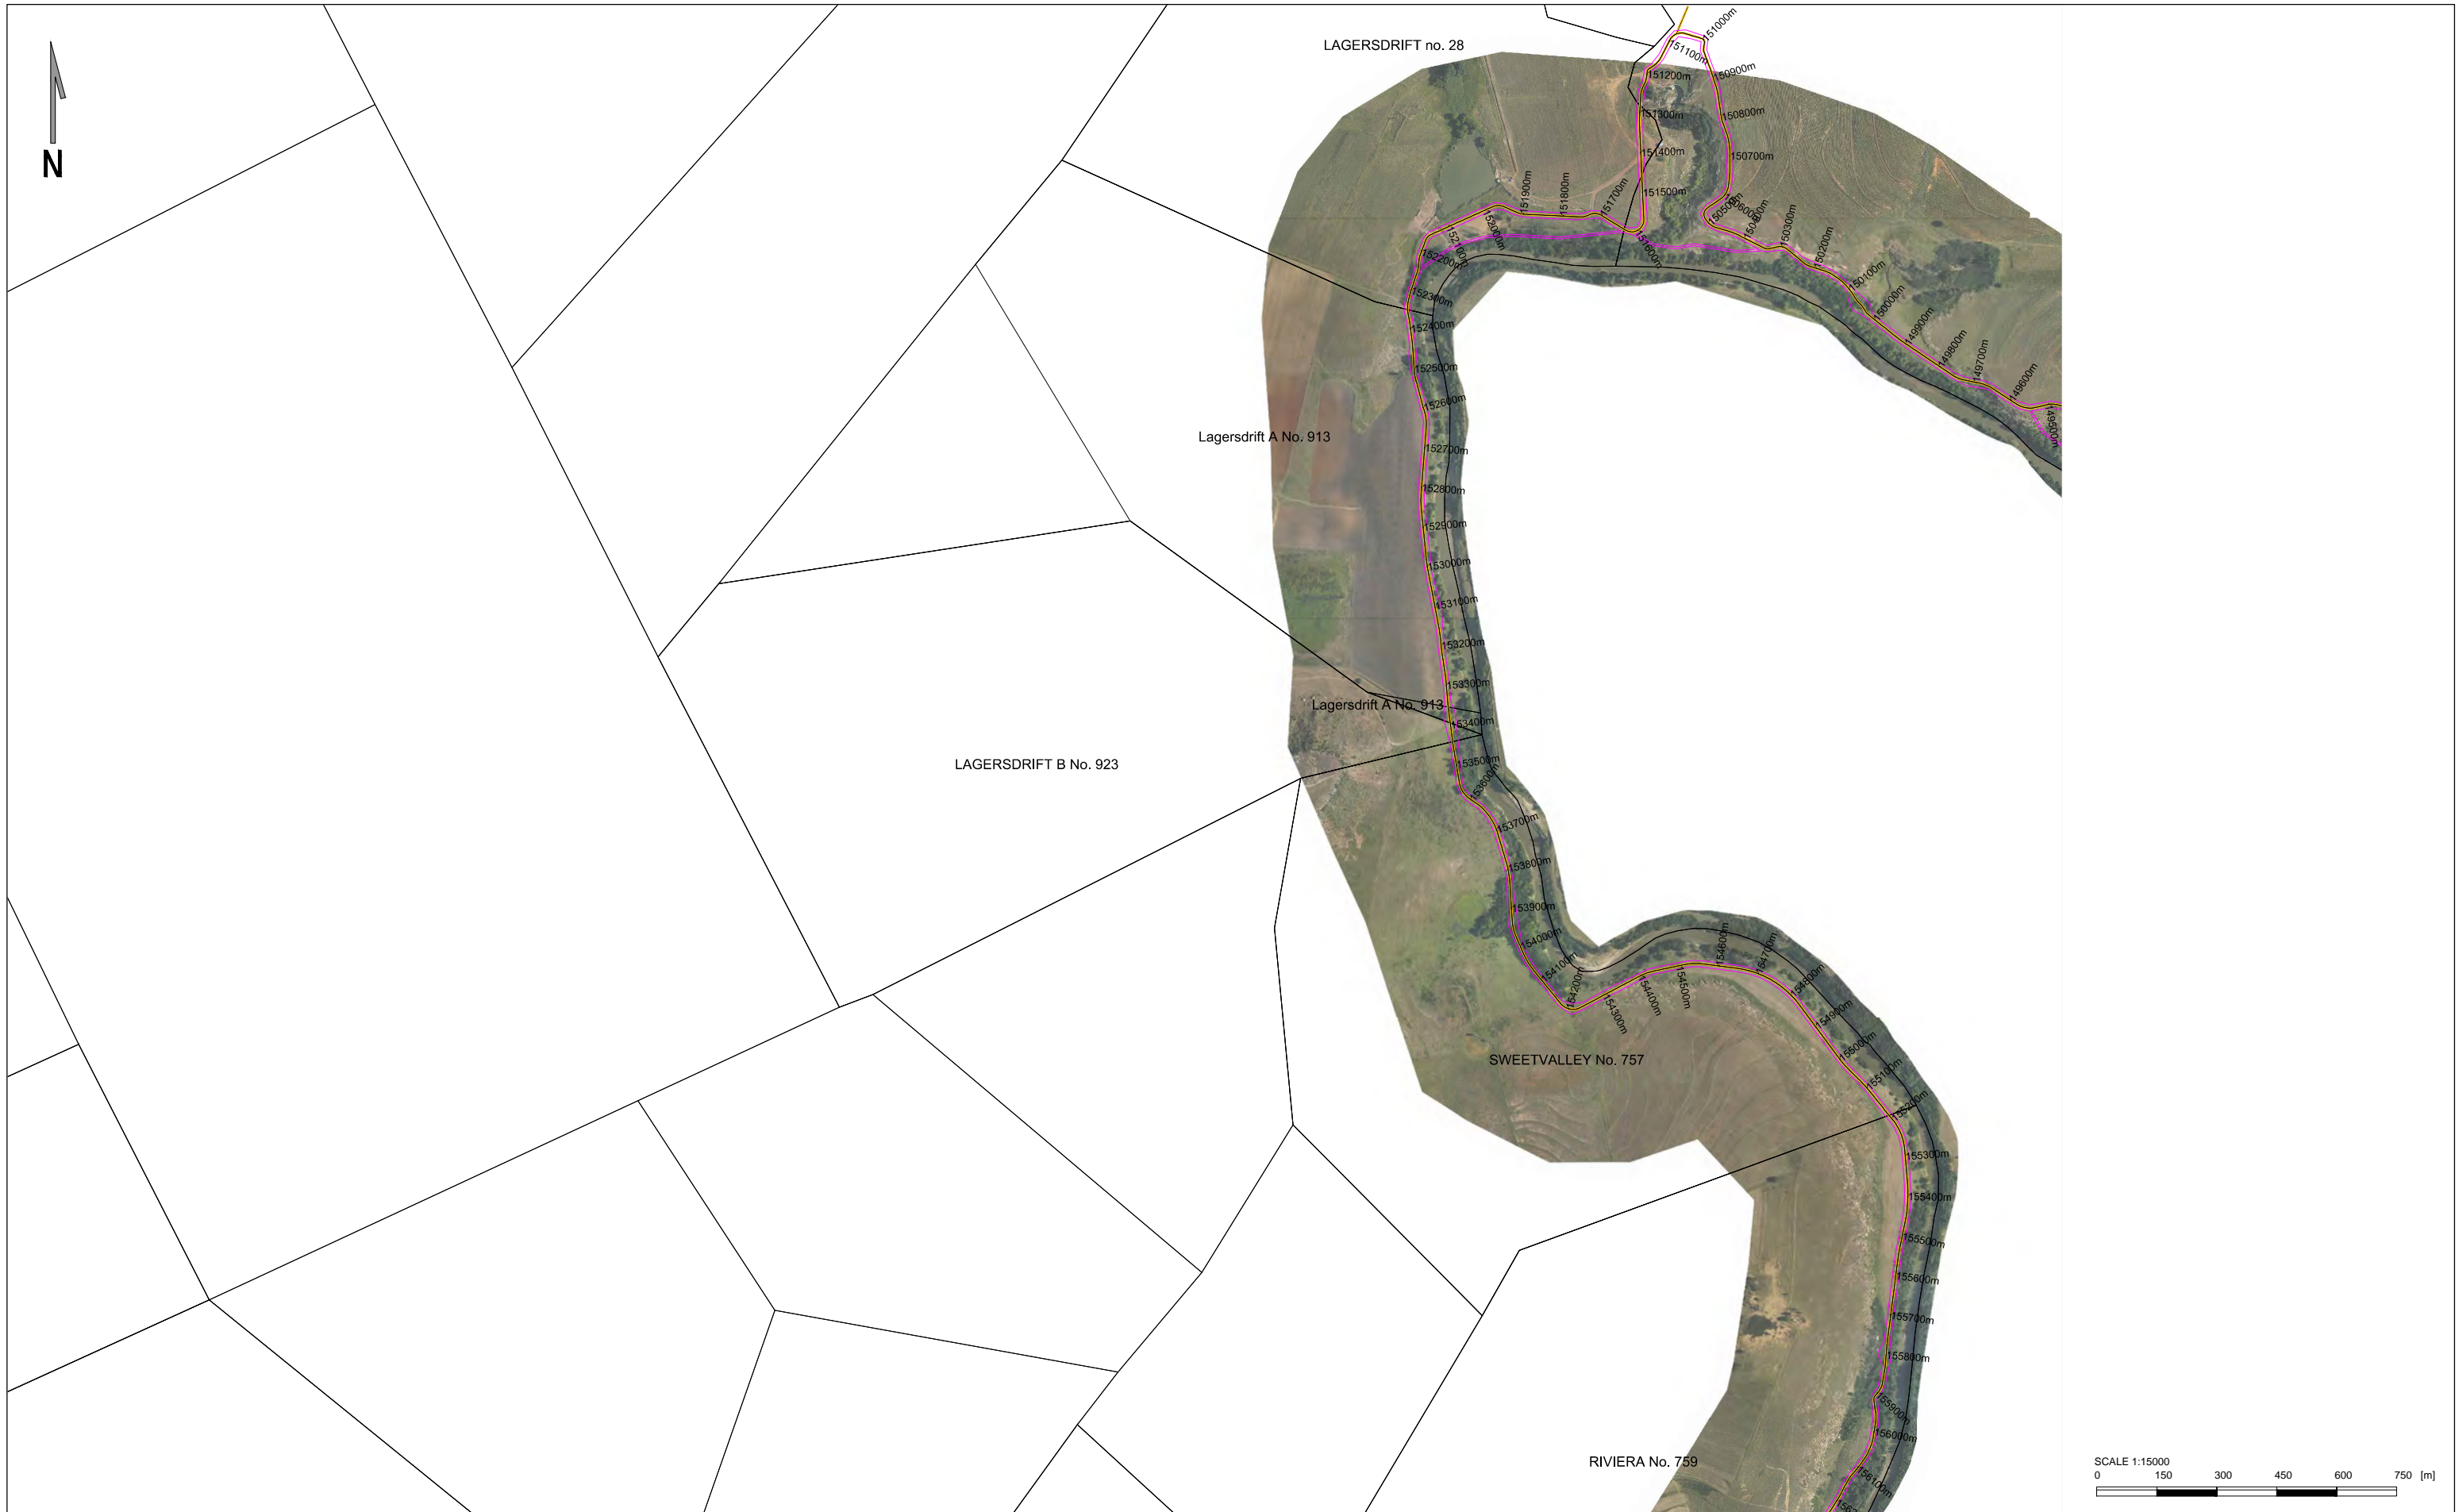

Client



public works
Department
Public Works
REPUBLIC OF SOUTH AFRICA

CENTRAL GOVERNMENT BUILDING
CNR MADIBA AND BOSMAN STREETS
PRETORIA

TEL: +27-12-406-1043
FAX: +27-86-758-0245

Consultant



DELTA
SOUTH AFRICAN CONSULTANTS

P O BOX 35703
MENLO PARK
0102

TEL: +27-12-368-1950
FAX: +27-12-348-4738



Drawing Title

**ROAD AND FENCE RESERVE POSITION
HOPE VALLEY(km 149.400) TO RIVIERA(km 156.200)**

Project

**LESOTHO
BORDER ROAD**

LEGEND:

-  BORDER ROAD WITH ROAD AND FENCE RESERVE (VARYING WIDTH)
-  BORDER FENCE RESERVE (5m WIDE)

SCALE 1:15000
0 150 300 450 600 750 [m]

Date: **SEPTEMBER 2016**

Drawing No. **P14165-PD-01-FP-018**



Client



public works
Department of Public Works
REPUBLIC OF SOUTH AFRICA

CENTRAL GOVERNMENT BUILDING
CNR MADIBA AND BOSMAN STREETS
PRETORIA

TEL: +27-12-406-1043
FAX: +27-86-758-0245

Consultant



DELTA
CONSULTANTS

P O BOX 35703
MENLO PARK
0102

TEL: +27-12-368-1850
FAX: +27-12-348-4738



Drawing Title

**ROAD AND FENCE RESERVE POSITION
RIVIERA(km 156.200) TO SOMERSET(km 164.600)**

Project

**LESOTHO
BORDER ROAD**

LEGEND:

-  BORDER ROAD WITH ROAD AND FENCE RESERVE (VARYING WIDTH)
-  BORDER FENCE RESERVE (5m WIDE)

Date: **SEPTEMBER 2016**

Drawing No. **P14165-PD-01-FP-019**



Client



public works
Department of Public Works
REPUBLIC OF SOUTH AFRICA

CENTRAL GOVERNMENT BUILDING
CNR MADIBA AND BOSMAN STREETS
PRETORIA

TEL: +27-12-406-1043
FAX: +27-86-758-0245

Consultant



DELTA
SOUTH AFRICAN CONSULTANTS

P O BOX 35703
MENLO PARK
0102

TEL: +27-12-368-1850
FAX: +27-12-348-4738



Drawing Title

**ROAD AND FENCE RESERVE POSITION
SOMERSET(km 164.600) TO GUNTON(km 171.000)**

Project

**LESOTHO
BORDER ROAD**

LEGEND:

-  BORDER ROAD WITH ROAD AND FENCE RESERVE (VARYING WIDTH)
-  BORDER FENCE RESERVE (5m WIDE)

Date: **SEPTEMBER 2016**

Drawing No. **P14165-PD-01-FP-020**



Client



public works
Department
Public Works
REPUBLIC OF SOUTH AFRICA

CENTRAL GOVERNMENT BUILDING
CNR MADIBA AND BOSMAN STREETS
PRETORIA

TEL: +27-12-406-1043
FAX: +27-86-758-0245

Consultant



DELTA
a.s. omgewingskategorie

P O BOX 35703
MENLO PARK
0102

TEL: +27-12-368-1950
FAX: +27-12-348-4738



Drawing Title

**ROAD AND FENCE RESERVE POSITION
GUNTON(km 171.000) TO BLUMENAU(km 181.400)**

Project

**LESOTHO
BORDER ROAD**

LEGEND:

-  BORDER ROAD WITH ROAD AND FENCE RESERVE (VARYING WIDTH)
-  BORDER FENCE RESERVE (5m WIDE)

Date: **SEPTEMBER 2016**

Drawing No. **P14165-PD-01-FP-021**



Client



CENTRAL GOVERNMENT BUILDING
CNR MADIBA AND BOSMAN STREETS
PRETORIA

TEL: +27-12-406-1043
FAX: +27-86-758-0245

Consultant



P O BOX 35703
MENLO PARK
0102

TEL: +27-12-366-1850
FAX: +27-12-348-4738



Drawing Title

**ROAD AND FENCE RESERVE POSITION
BLUMENAU(km 181.400) TO SANDHURST(km 193.000)**

Project


**LESOTHO
BORDER ROAD**

LEGEND:


-  BORDER ROAD WITH ROAD AND FENCE RESERVE (VARYING WIDTH)
-  BORDER FENCE RESERVE (5m WIDE)

Date: **SEPTEMBER 2016**

Drawing No. **P14165-PD-01-FP-022**

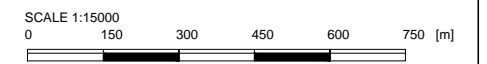

Client



CENTRAL GOVERNMENT BUILDING
CNR MADIBA AND BOSMAN STREETS
PRETORIA

TEL: +27-12-406-1043
FAX: +27-86-758-0245

Consultant



P O BOX 35703
MENLO PARK
0102

TEL: +27-12-368-1950
FAX: +27-12-348-4738



Drawing Title

**ROAD AND FENCE RESERVE POSITION
SANDHURST(km 193.000) TO OMEGA(km 203.800)**

Project


**LESOTHO
BORDER ROAD**

LEGEND:

-  BORDER ROAD WITH ROAD AND FENCE RESERVE (VARYING WIDTH)
-  BORDER FENCE RESERVE (5m WIDE)

Date: **SEPTEMBER 2016**

Drawing No. **P14165-PD-01-FP-023**

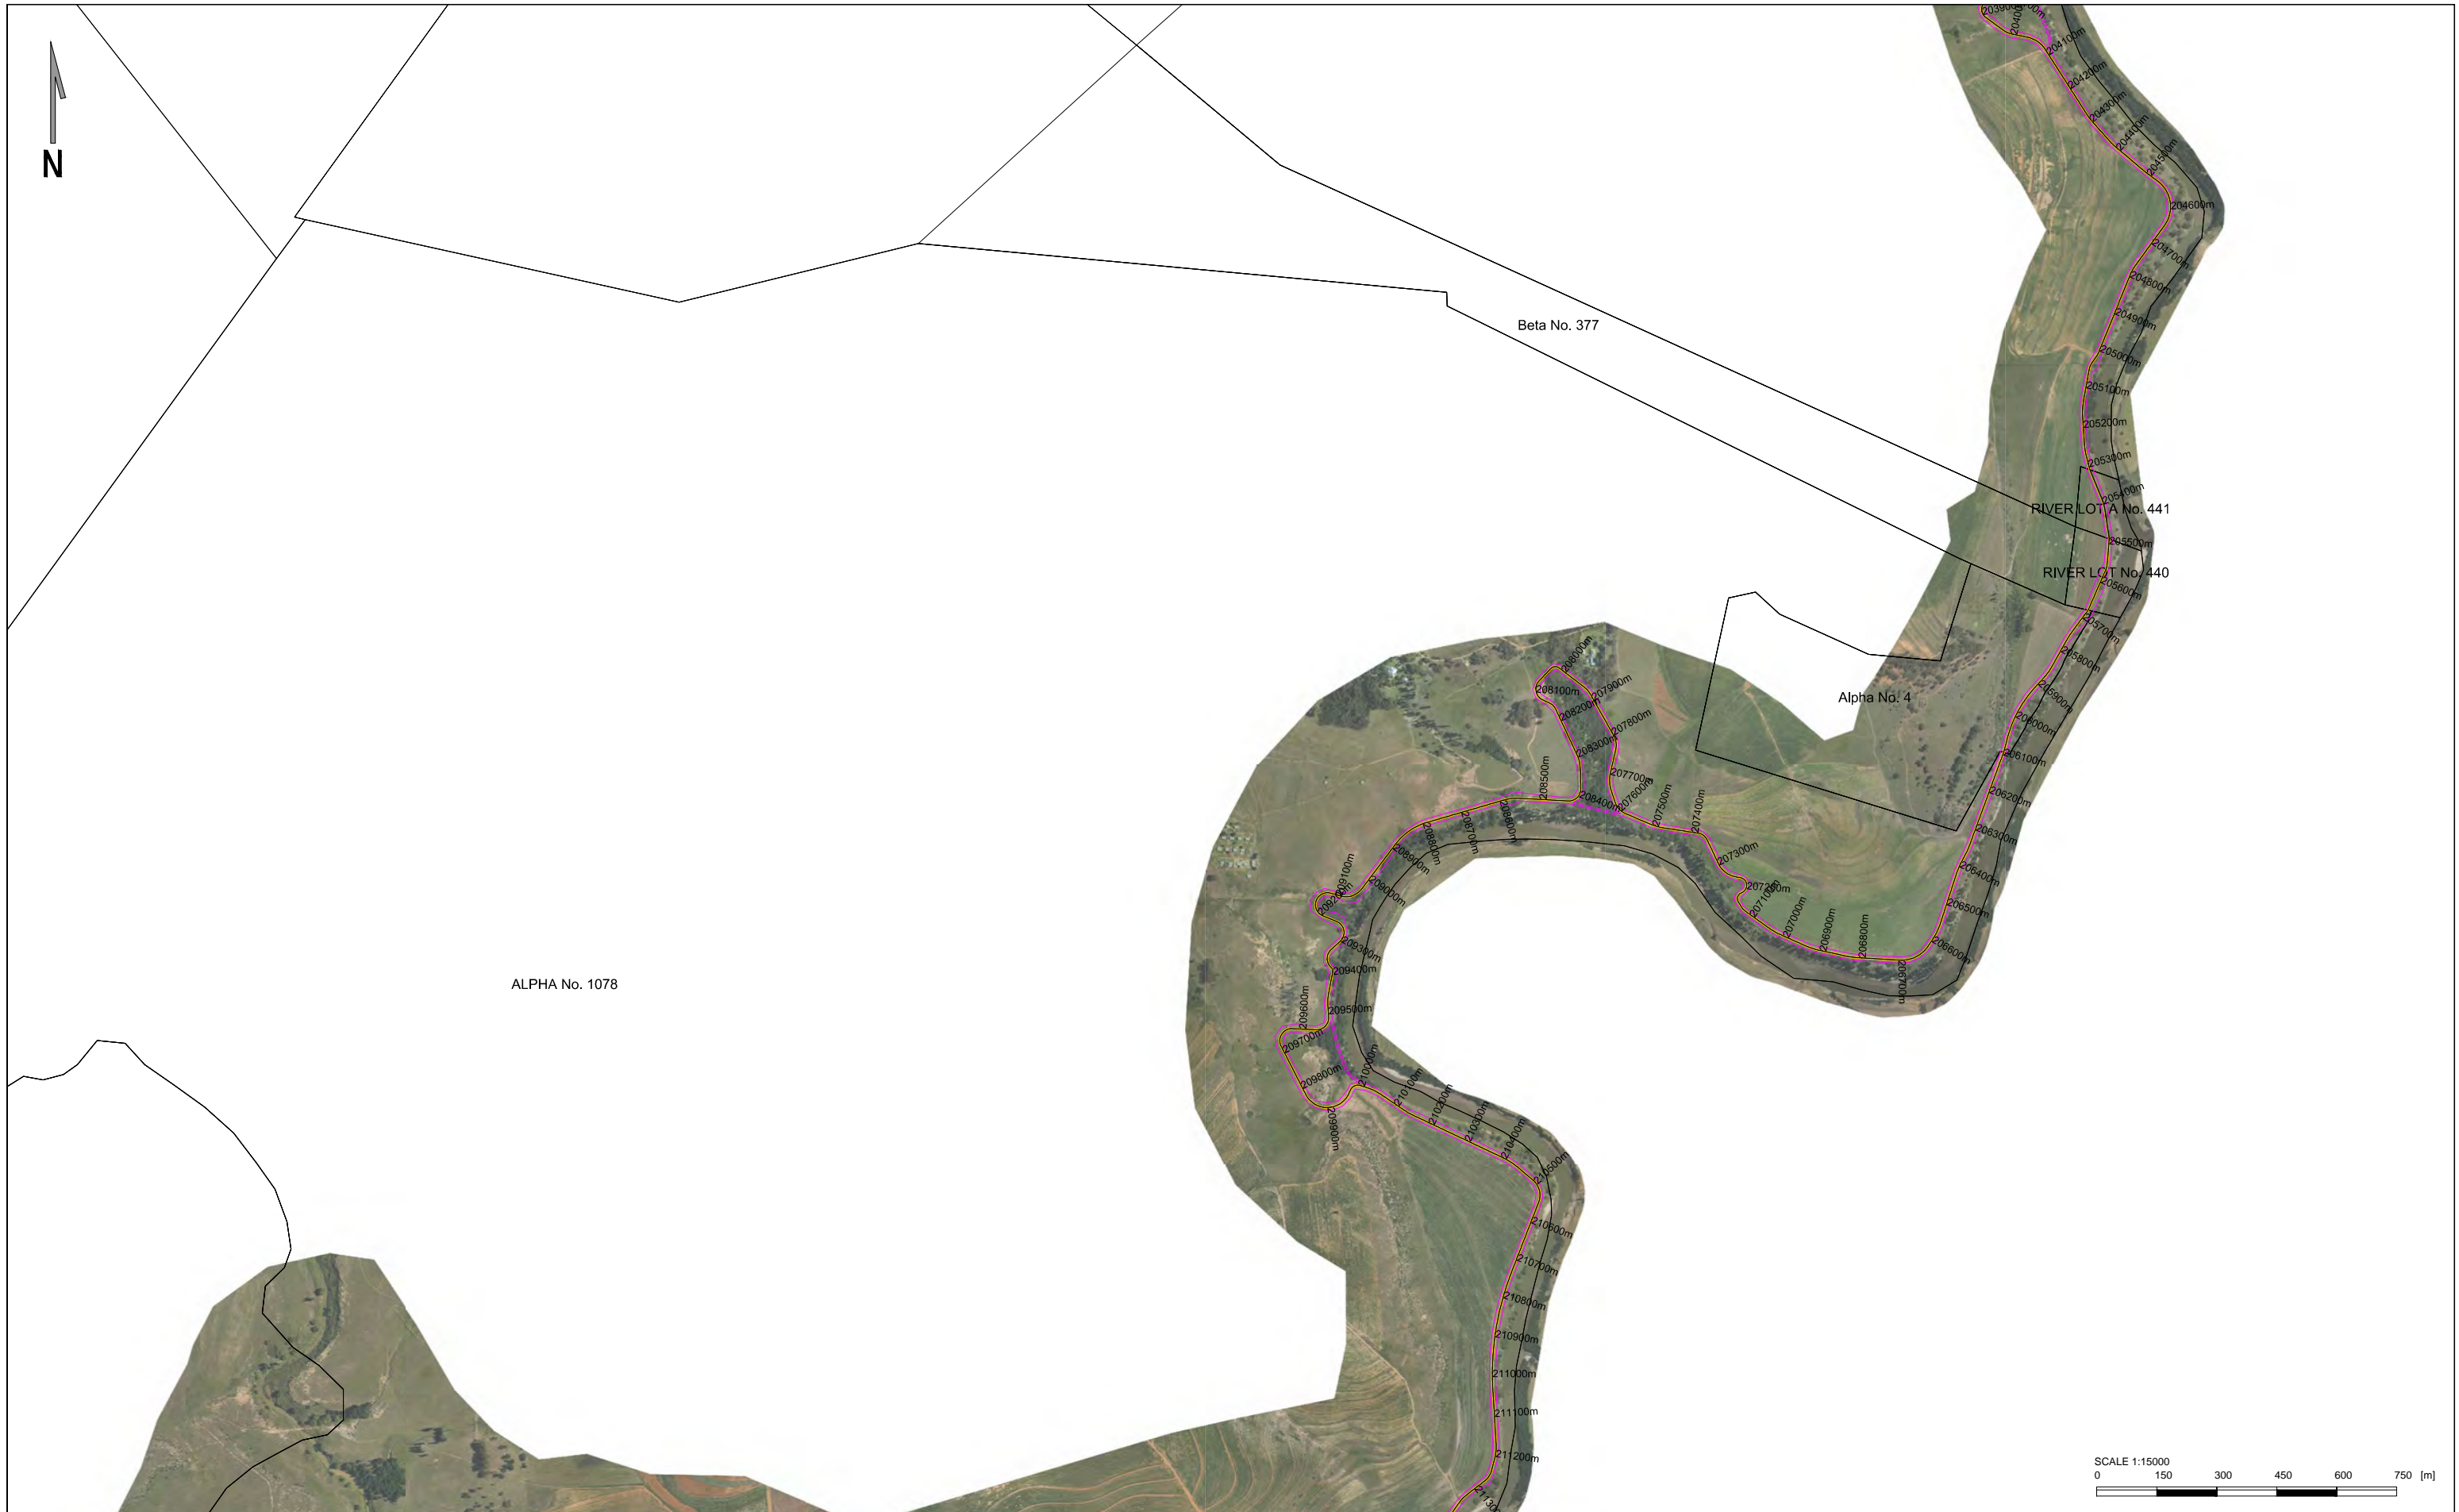

Client



CENTRAL GOVERNMENT BUILDING
CNR MADIBA AND BOSMAN STREETS
PRETORIA

TEL: +27-12-406-1043
FAX: +27-86-758-0245

Consultant



P O BOX 35703
MENLO PARK
0102

TEL: +27-12-368-1850
FAX: +27-12-348-4738



Drawing Title

**ROAD AND FENCE RESERVE POSITION
OMEGA(km 203.800) TO ALPHA(km 211.300)**

Project


**LESOTHO
BORDER ROAD**

LEGEND:

-  BORDER ROAD WITH ROAD AND FENCE RESERVE (VARYING WIDTH)
-  BORDER FENCE RESERVE (5m WIDE)

Date: **SEPTEMBER 2016**

Drawing No. **P14165-PD-01-FP-024**

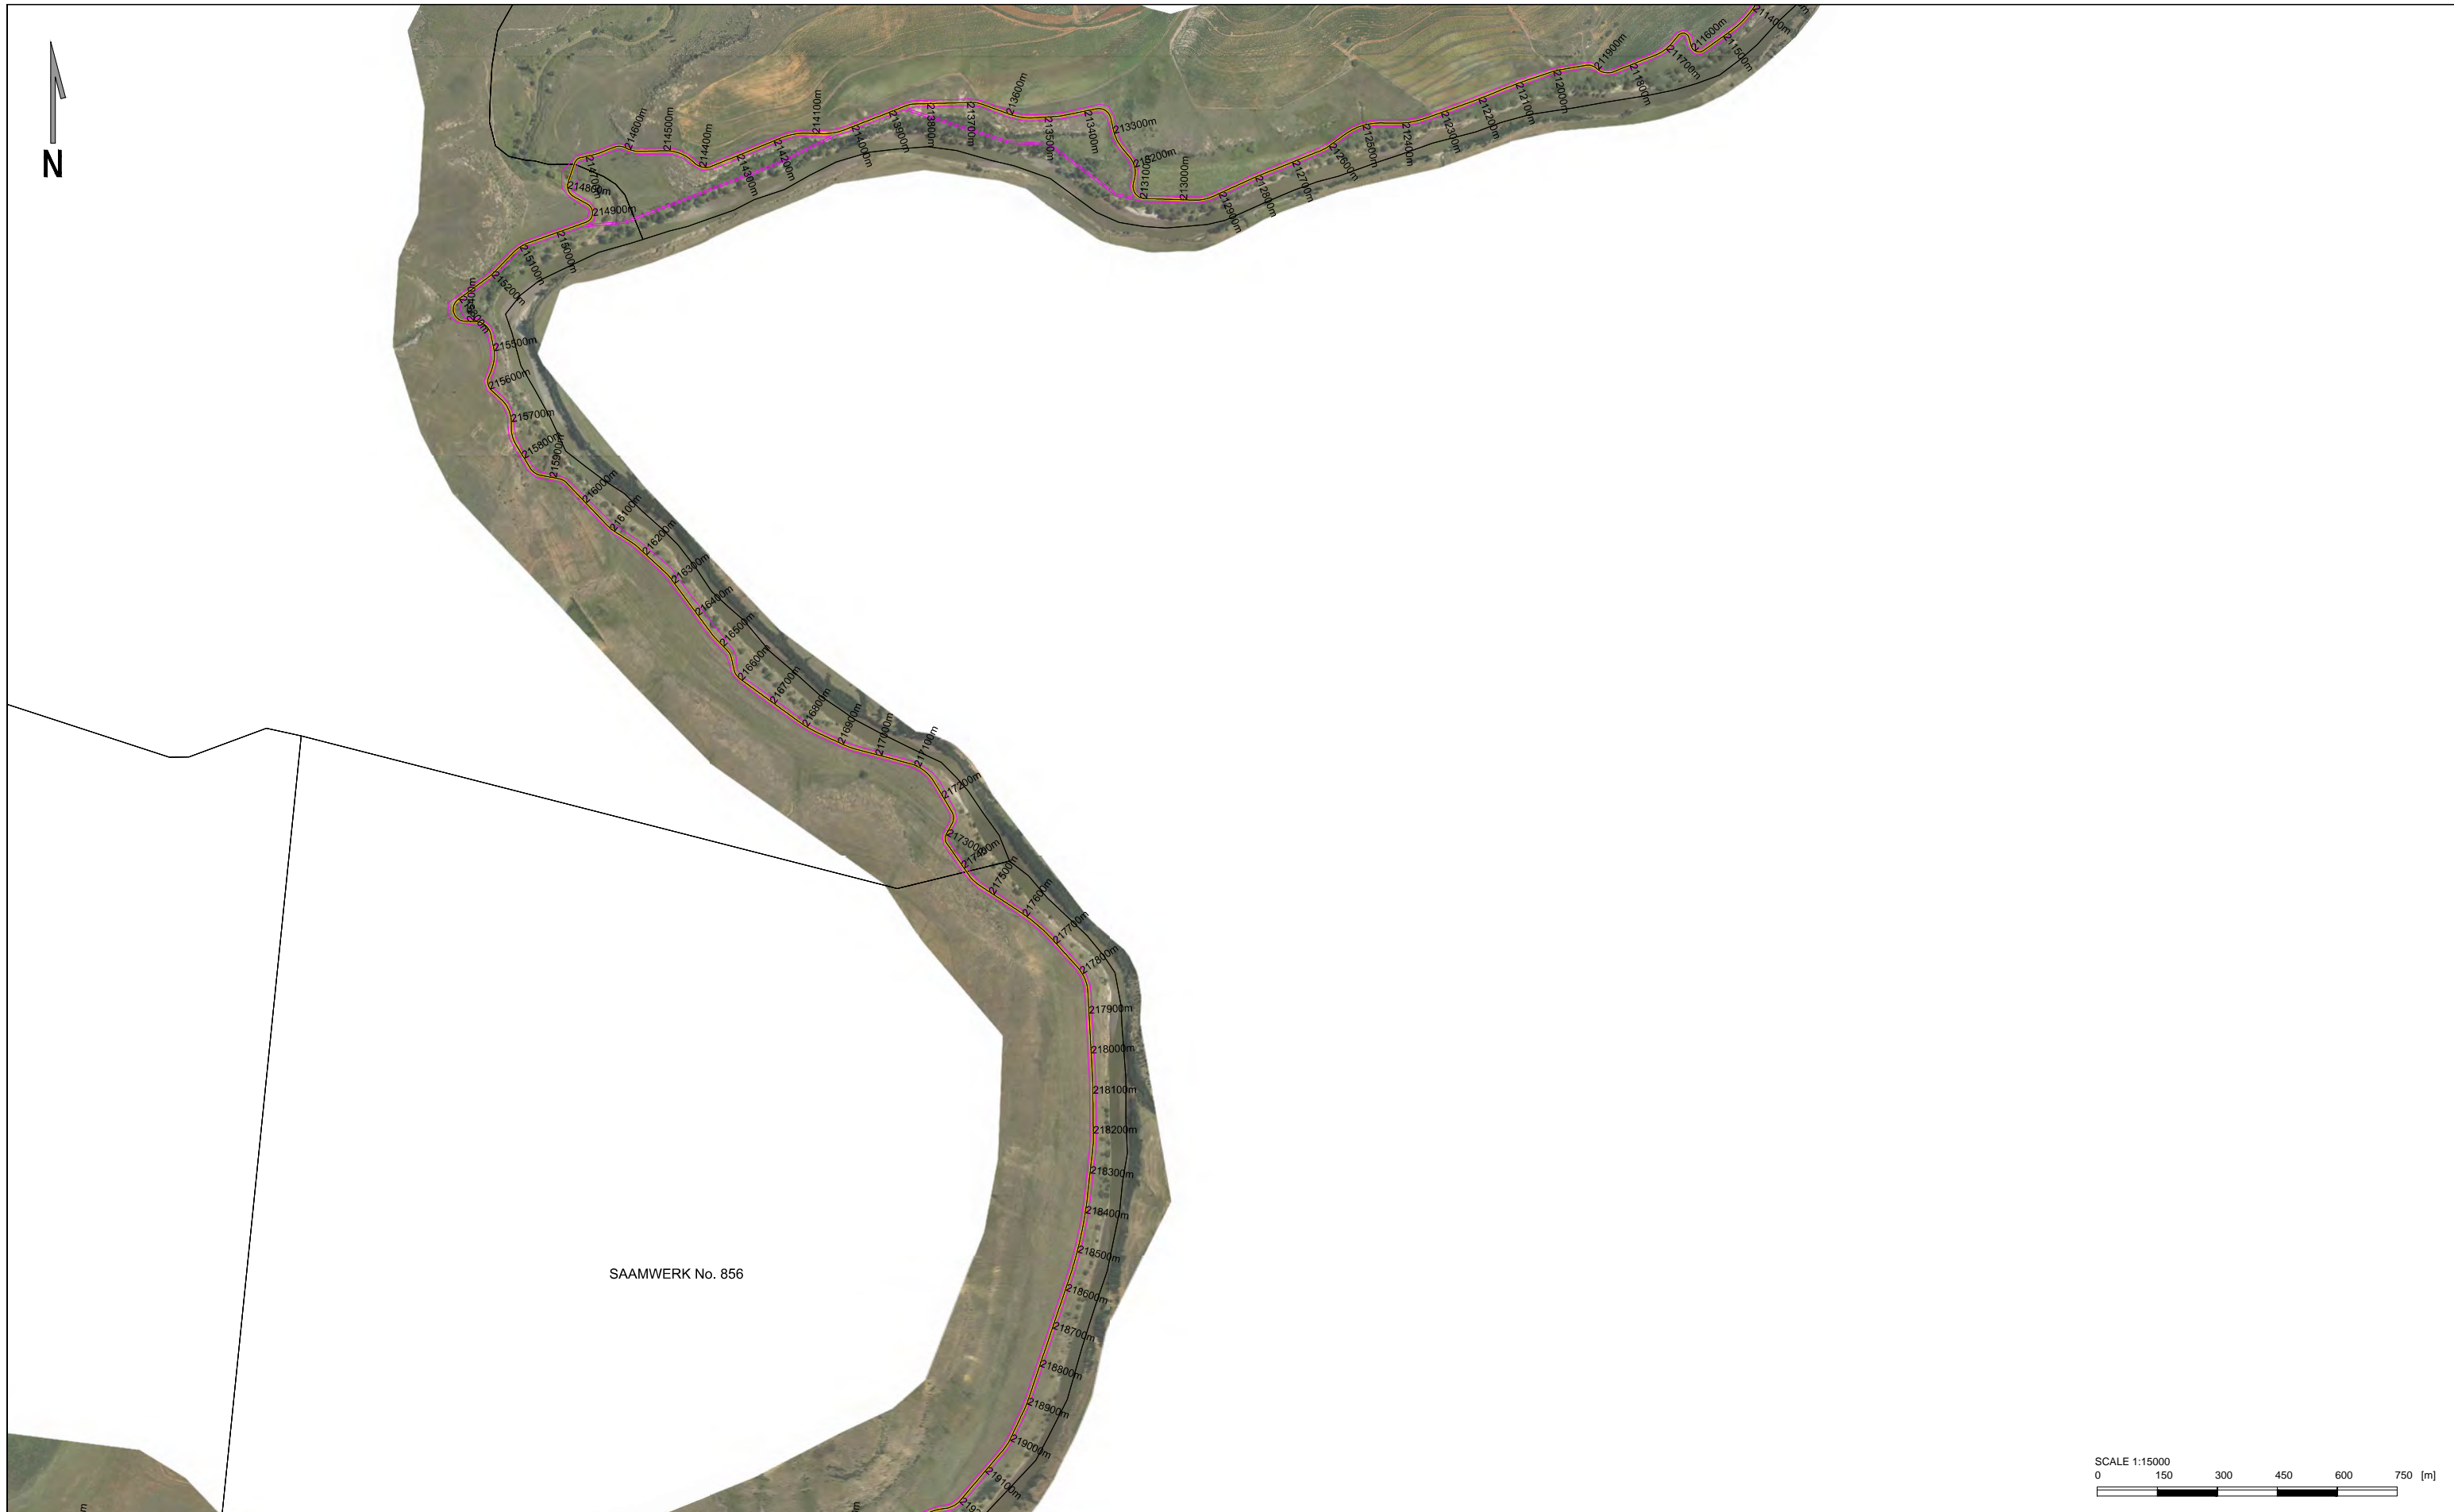

Client



Department of Public Works
REPUBLIC OF SOUTH AFRICA

CENTRAL GOVERNMENT BUILDING
CNR MADIBA AND BOSMAN STREETS
PRETORIA

TEL: +27-12-406-1043
FAX: +27-86-758-0245

Consultant



DELTA
CONSULTANTS

P O BOX 35703
MENLO PARK
0102

TEL: +27-12-368-1950
FAX: +27-12-348-4738



Drawing Title

**ROAD AND FENCE RESERVE POSITION
ALPHA(km 211.300) TO SAAMWERK(km 219.200)**

Project

**LESOTHO
BORDER ROAD**

LEGEND:


-  BORDER ROAD WITH ROAD AND FENCE RESERVE (VARYING WIDTH)
-  BORDER FENCE RESERVE (5m WIDE)

Date: **SEPTEMBER 2016**

Drawing No. **P14165-PD-01-FP-025**

SCALE 1:15000

0 150 300 450 600 750 [m]

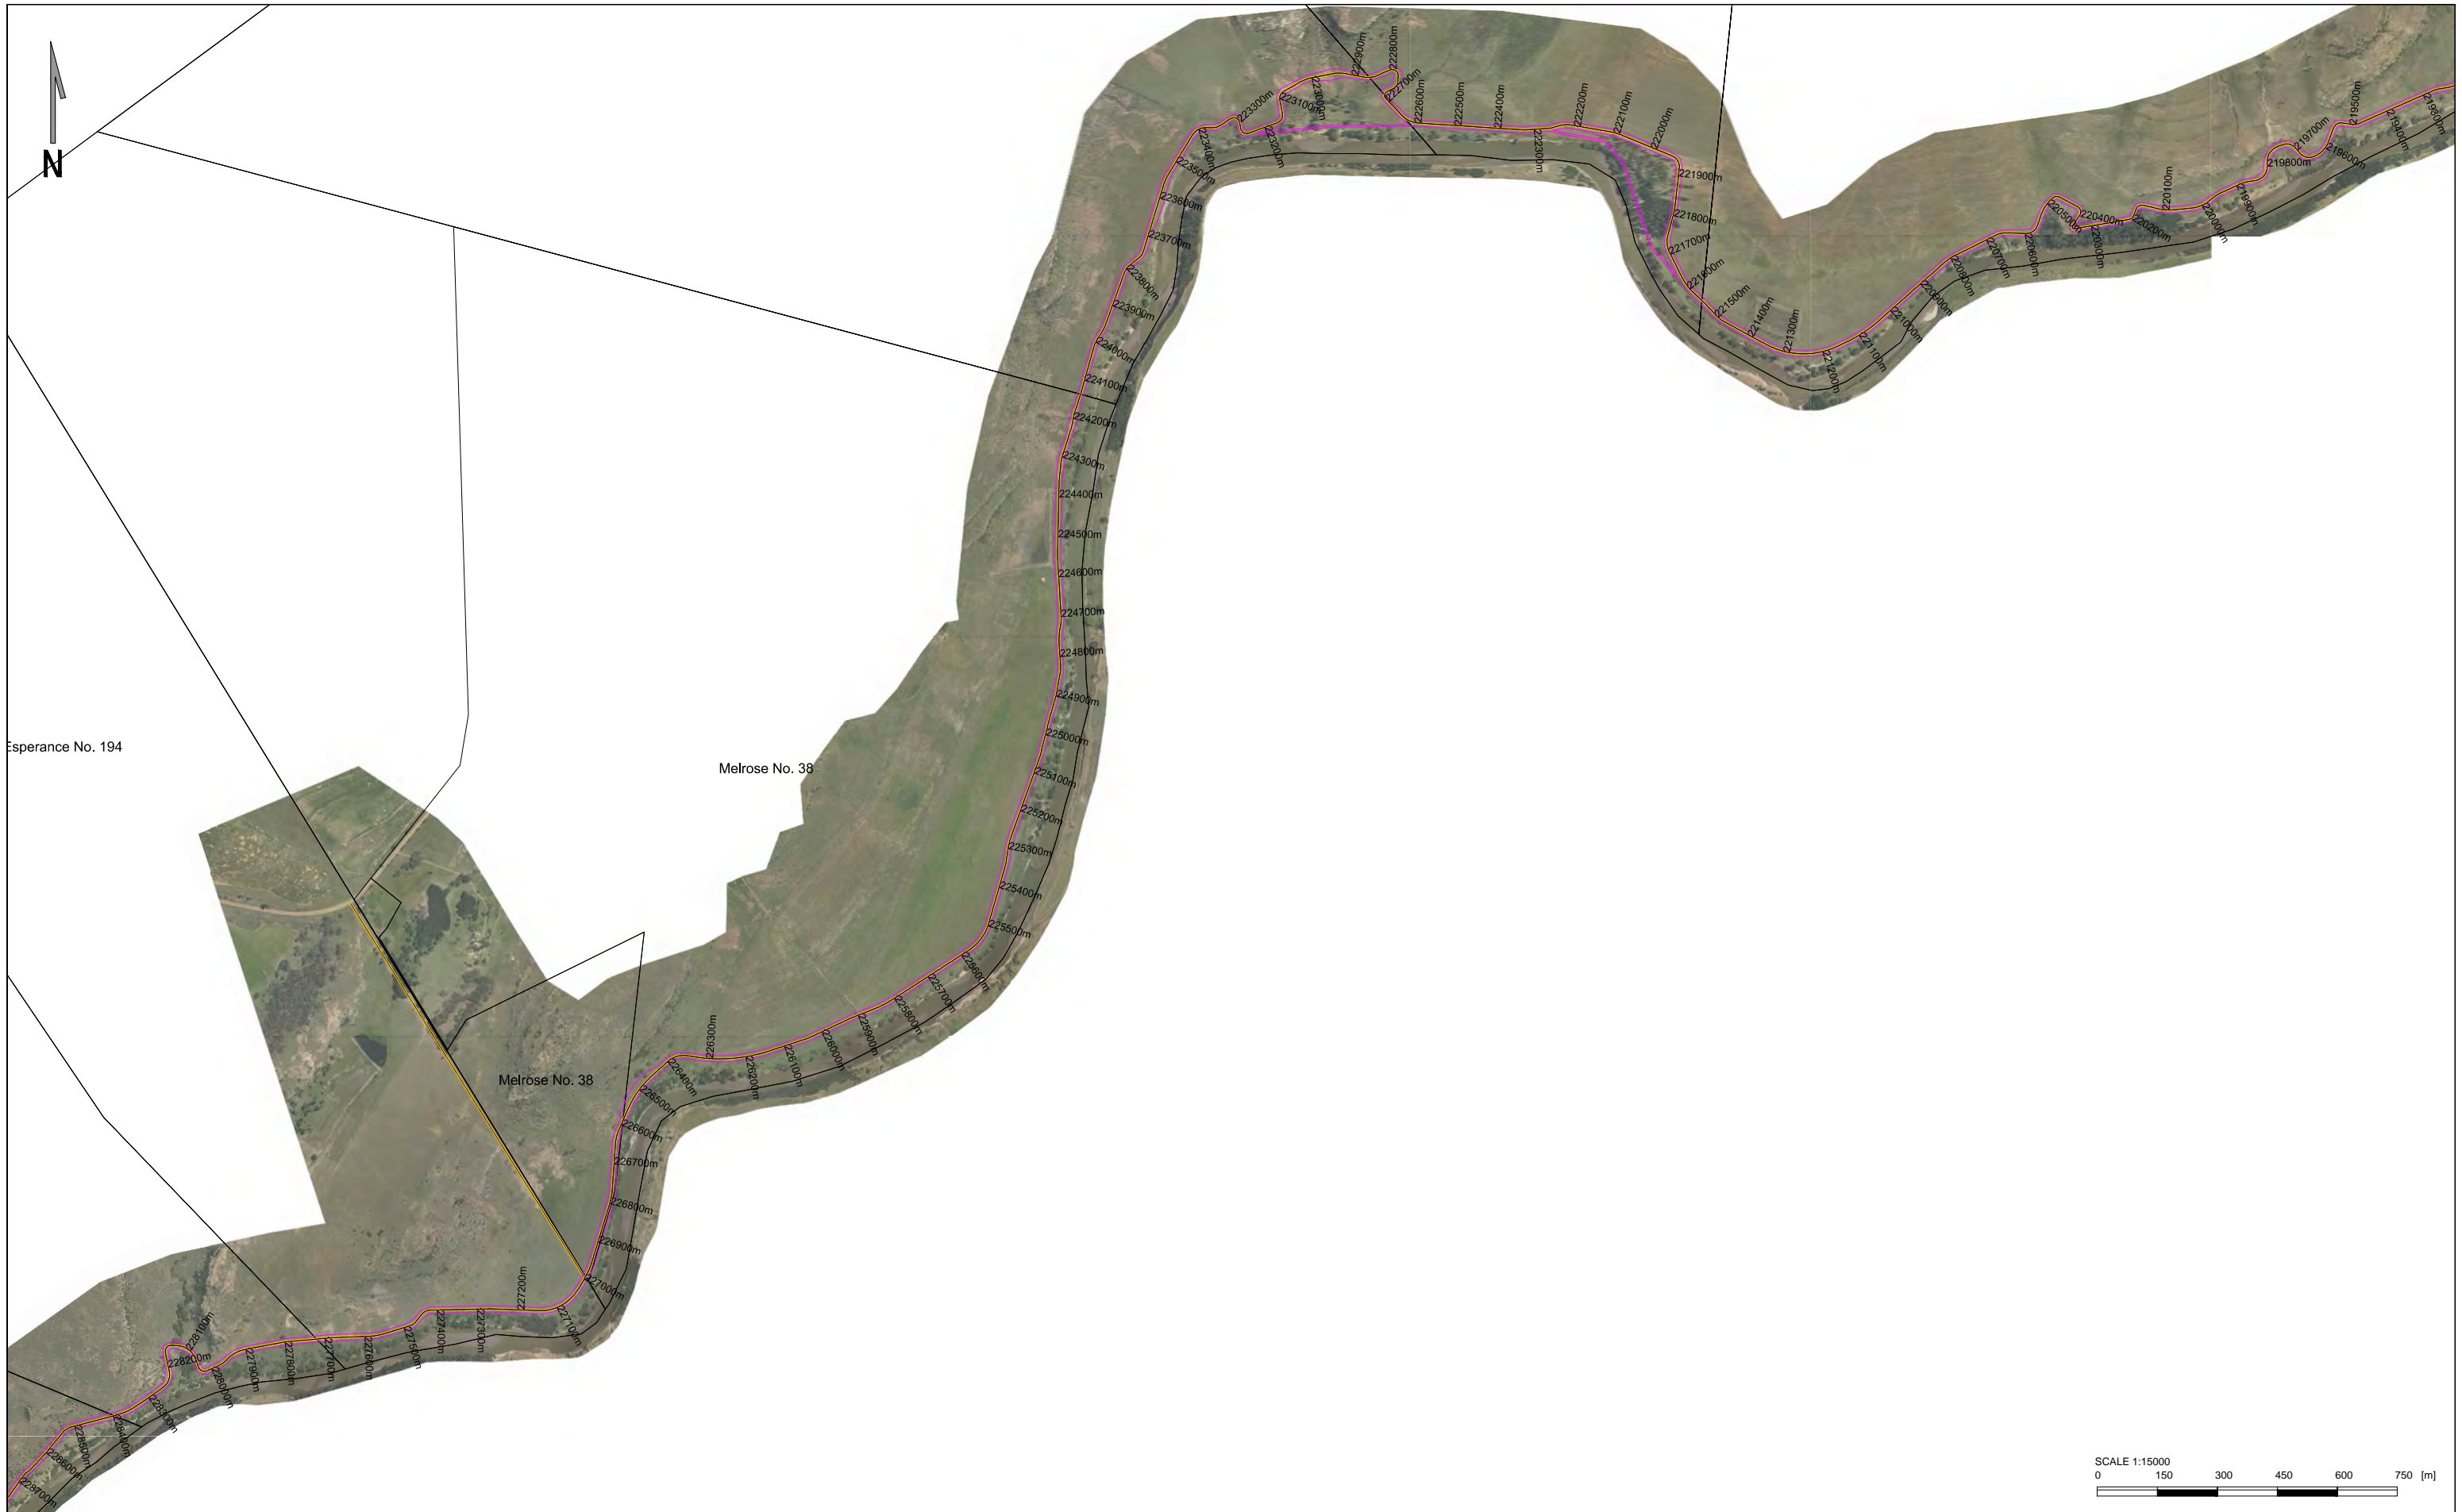

Client



public works
Department of Public Works
REPUBLIC OF SOUTH AFRICA

CENTRAL GOVERNMENT BUILDING
CNR MADIBA AND BOSMAN STREETS
PRETORIA

TEL: +27-12-406-1043
FAX: +27-86-758-0245

Consultant



DELTA
S.A. (Pty) Ltd. environmental consultants

P O BOX 35703
MENLO PARK
0102

TEL: +27-12-368-1850
FAX: +27-12-348-4738



Drawing Title

**ROAD AND FENCE RESERVE POSITION
SAAMWERK(km 219.200) TO DE RUS(km228.700)**

Project


**LESOTHO
BORDER ROAD**

LEGEND:

-  BORDER ROAD WITH ROAD AND FENCE RESERVE (VARYING WIDTH)
-  BORDER FENCE RESERVE (5m WIDE)

Date: **SEPTEMBER 2016**

Drawing No. **P14165-PD-01-FP-026**

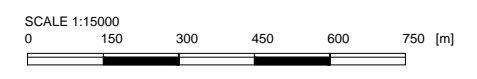

Client



CENTRAL GOVERNMENT BUILDING
CNR MADIBA AND BOSMAN STREETS
PRETORIA
TEL: +27-12-406-1043
FAX: +27-86-758-0245

Consultant



P O BOX 35703
MENLO PARK
0102
TEL: +27-12-366-1950
FAX: +27-12-348-4738



Drawing Title

**ROAD AND FENCE RESERVE POSITION
DE RUS(km228.700) TO ERFPACHT(km 236.500)**

Project

**LESOTHO
BORDER ROAD**

LEGEND:

-  BORDER ROAD WITH ROAD AND FENCE RESERVE (VARYING WIDTH)
-  BORDER FENCE RESERVE (5m WIDE)

Date: **SEPTEMBER 2016**

Drawing No. **P14165-PD-01-FP-027**



Client



public works
Department
Public Works
REPUBLIC OF SOUTH AFRICA

CENTRAL GOVERNMENT BUILDING
CNR MADIBA AND BOSMAN STREETS
PRETORIA

TEL: +27-12-406-1043
FAX: +27-86-758-0245

Consultant



DELTA
SOUTH AFRICAN CONSULTANTS

P O BOX 35703
MENLO PARK
0102

TEL: +27-12-368-1850
FAX: +27-12-348-4738



Drawing Title

**ROAD AND FENCE RESERVE POSITION
ERFPACHT(km 236.500) TO PLATBERGSPUNT(km 244.500)**

Project

**LESOTHO
BORDER ROAD**

LEGEND:

-  BORDER ROAD WITH ROAD AND FENCE RESERVE (VARYING WIDTH)
-  BORDER FENCE RESERVE (5m WIDE)

Date: **SEPTEMBER 2016**

Drawing No. **P14165-PD-01-FP-028**



Client




public works
Department
Public Works
REPUBLIC OF SOUTH AFRICA

CENTRAL GOVERNMENT BUILDING
CNR MADIBA AND BOSMAN STREETS
PRETORIA

TEL: +27-12-406-1043
FAX: +27-86-758-0245

Consultant



DELTA
SOUTH AFRICAN CONSULTANTS

P O BOX 35703
MENLO PARK
0102

TEL: +27-12-368-1950
FAX: +27-12-348-4738



Drawing Title

**ROAD AND FENCE RESERVE POSITION
PLATBERGSPUNT(km 244.500) TO PLEASANT VIEW(km 249.200)**

Project



**LESOTHO
BORDER ROAD**

LEGEND:

-  BORDER ROAD WITH ROAD AND FENCE RESERVE (VARYING WIDTH)
-  BORDER FENCE RESERVE (5m WIDE)

Date: **SEPTEMBER 2016**

Drawing No. **P14165-PD-01-FP-029**

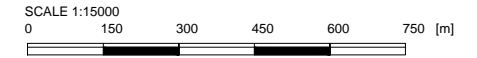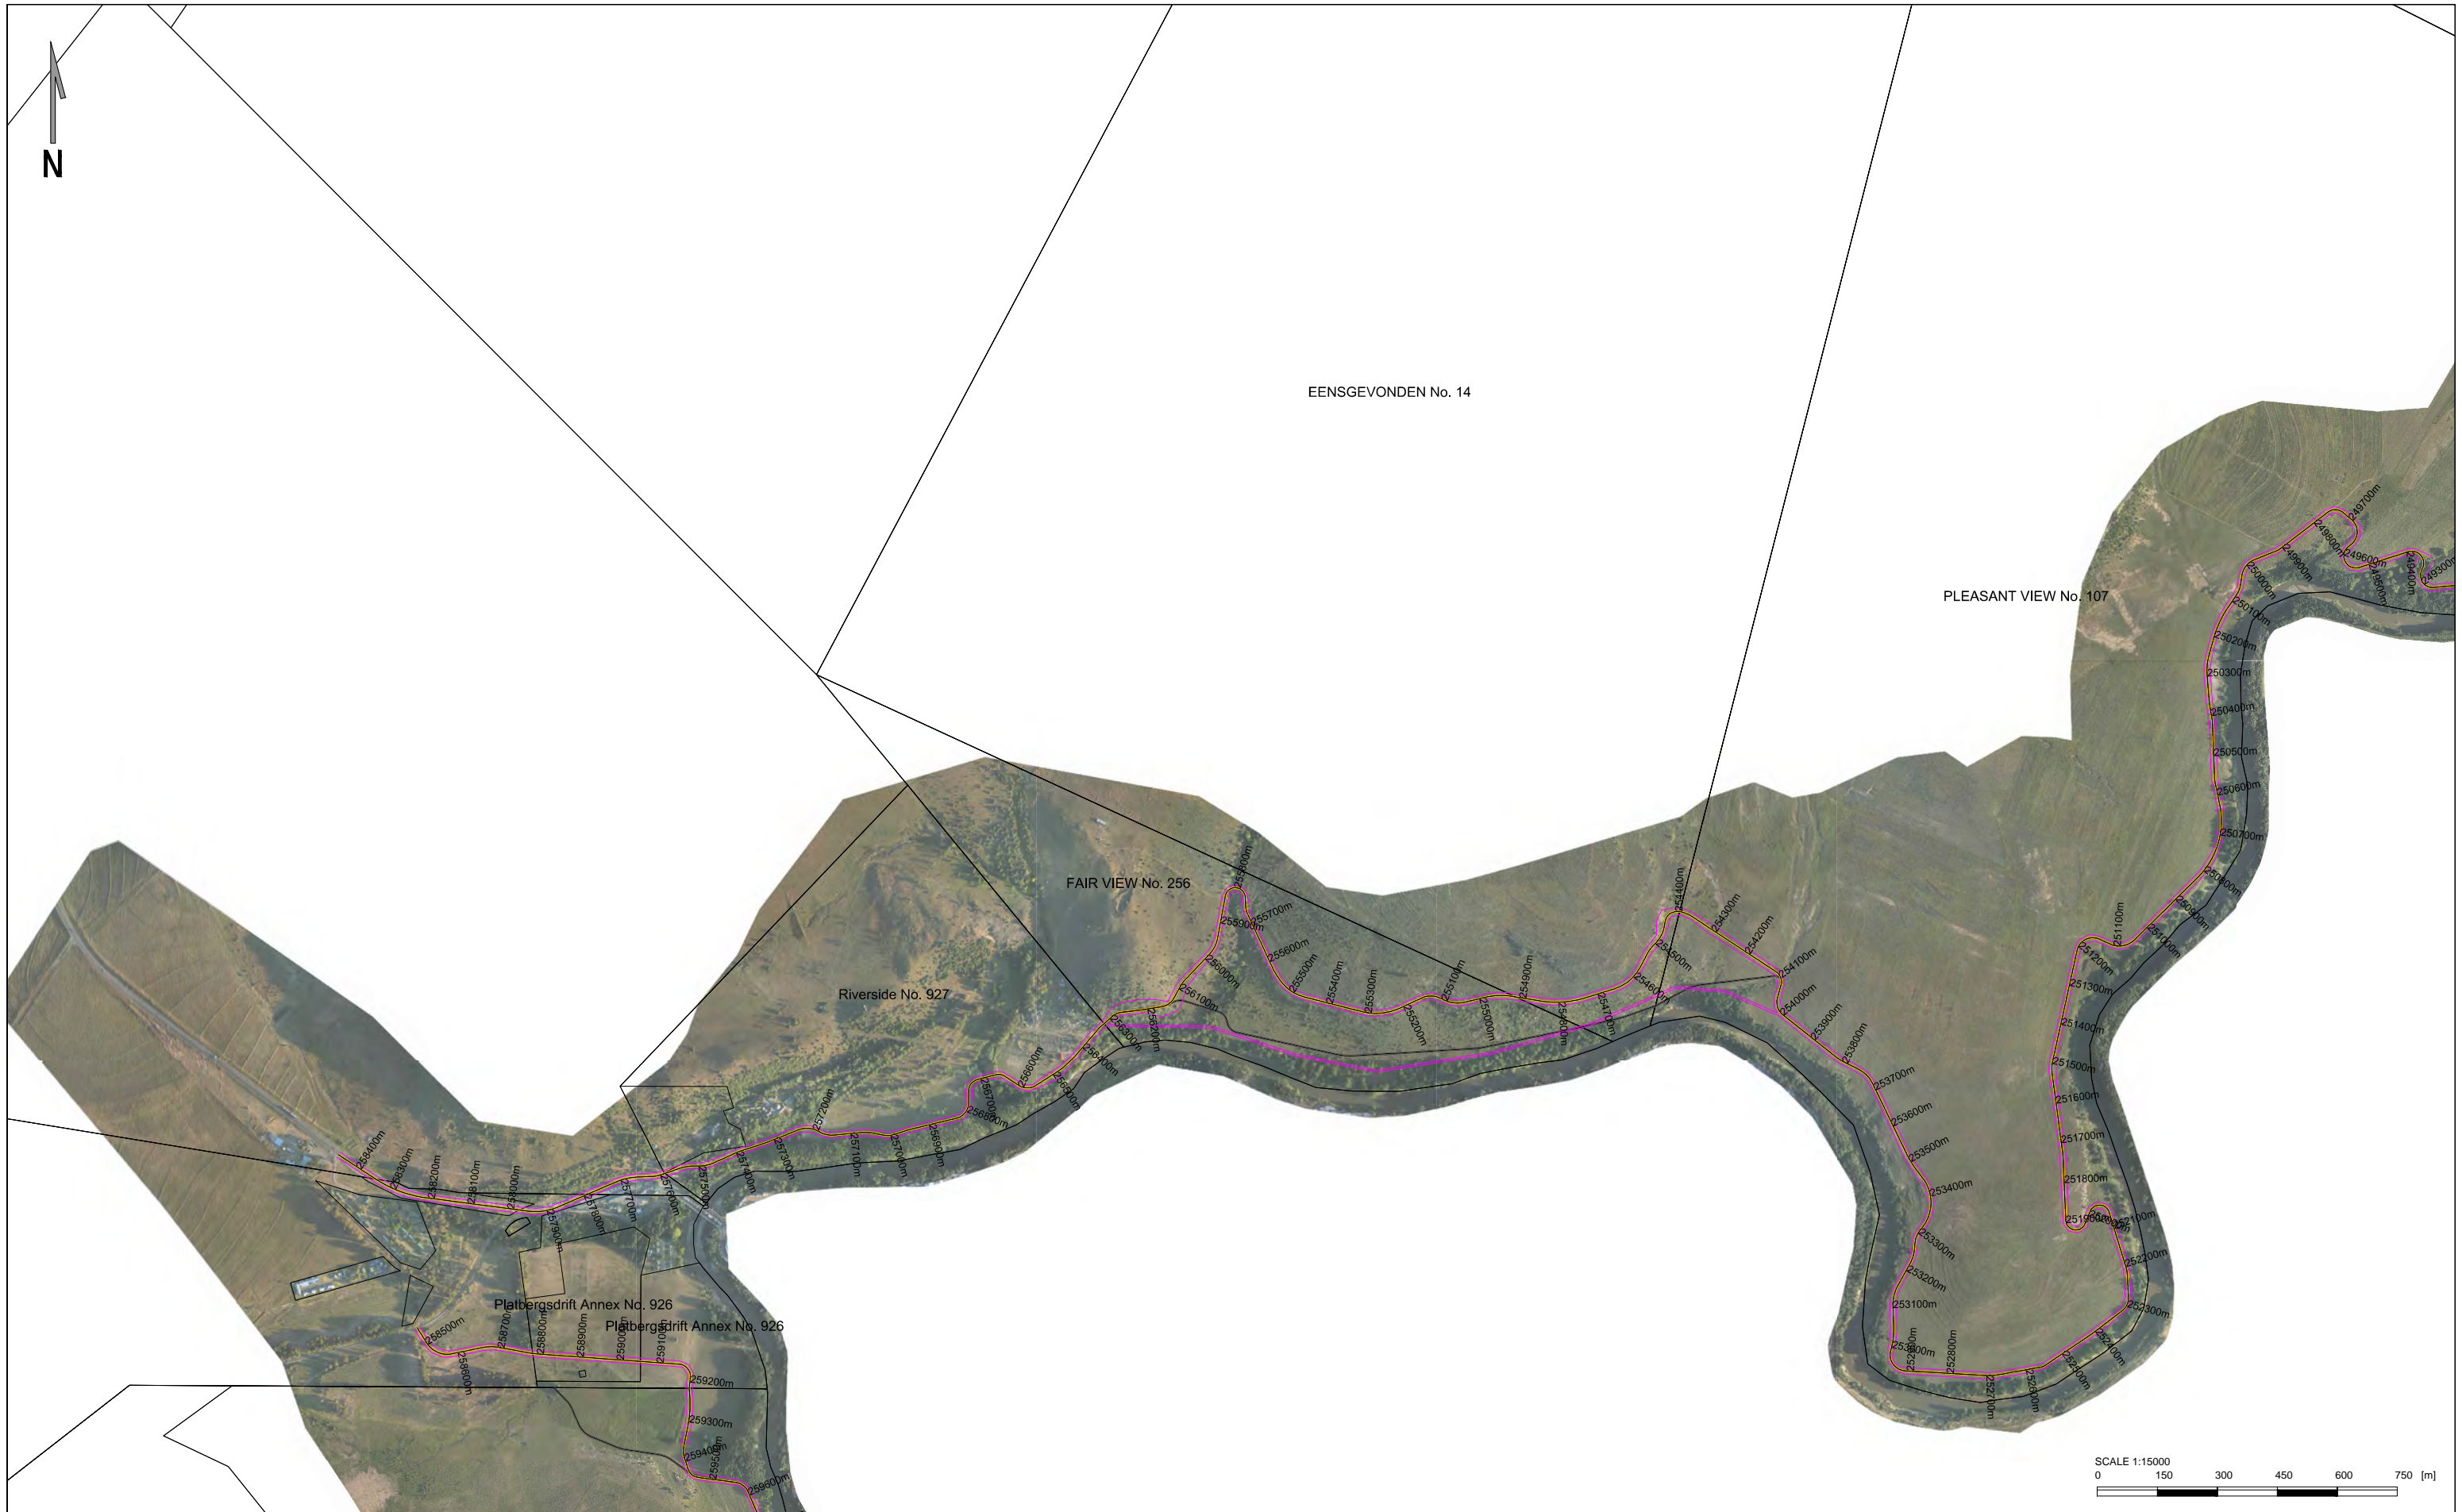

Client



CENTRAL GOVERNMENT BUILDING
CNR MADIBA AND BOSMAN STREETS
PRETORIA

TEL: +27-12-406-1043
FAX: +27-86-758-0245

Consultant



P O BOX 35703
MENLO PARK
0102

TEL: +27-12-366-1850
FAX: +27-12-348-4738



Drawing Title

**ROAD AND FENCE RESERVE POSITION
PLEASANT VIEW(km 249.200) TO MOORDKOP(km 259.600)**

Project


**LESOTHO
BORDER ROAD**

LEGEND:

-  BORDER ROAD WITH ROAD AND FENCE RESERVE (VARYING WIDTH)
-  BORDER FENCE RESERVE (5m WIDE)

Date: **SEPTEMBER 2016**

Drawing No. **P14165-PD-01-FP-030**

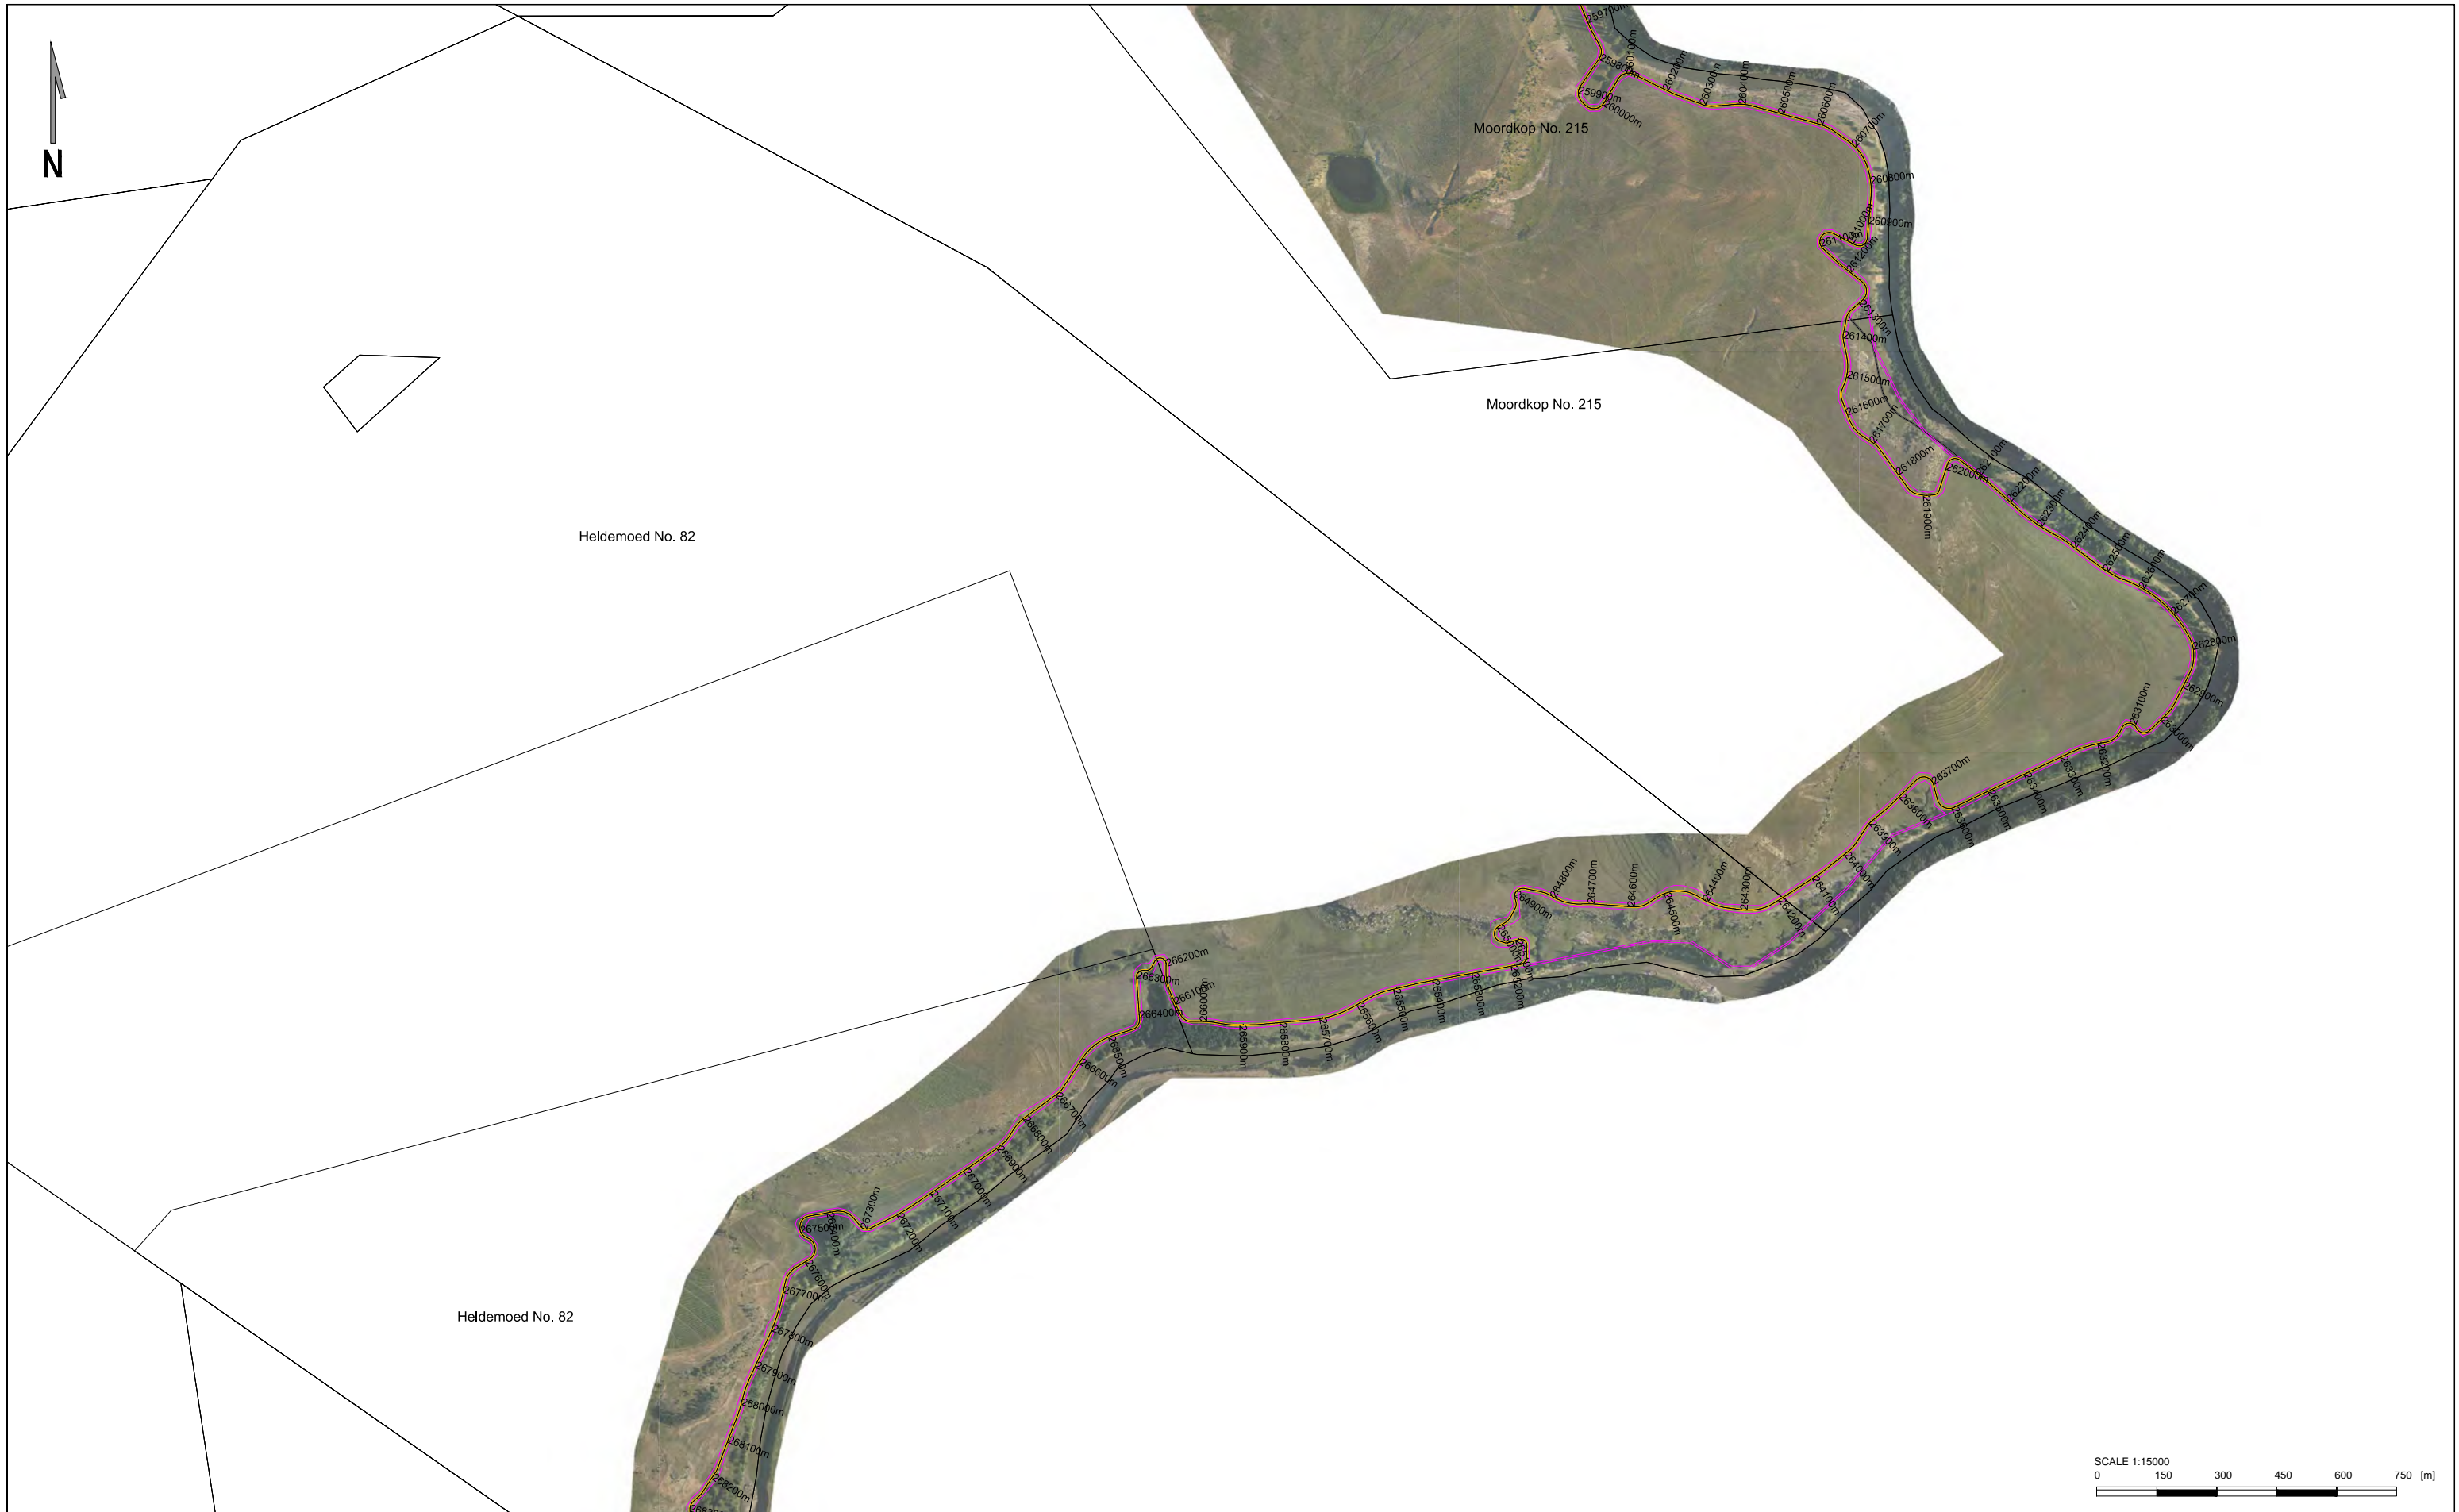

SCALE 1:15000
 0 150 300 450 600 750 [m]

Client



Department of Public Works
 REPUBLIC OF SOUTH AFRICA

CENTRAL GOVERNMENT BUILDING
 CNR MADIBA AND BOSMAN STREETS
 PRETORIA

TEL: +27-12-406-1043
 FAX: +27-86-758-0245

Consultant



DELTA
 CONSULTANTS

P O BOX 35703
 MENLO PARK
 0102

TEL: +27-12-368-1850
 FAX: +27-12-348-4738



Drawing Title

**ROAD AND FENCE RESERVE POSITION
 MOORDKOP(km 259.600) TO HELDEMOED(km 268.300)**

Project


**LESOTHO
 BORDER ROAD**

LEGEND:

-  BORDER ROAD WITH ROAD AND FENCE RESERVE (VARYING WIDTH)
-  BORDER FENCE RESERVE (5m WIDE)

Date: **SEPTEMBER 2016**

Drawing No. **P14165-PD-01-FP-031**

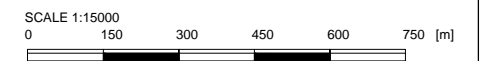

Client



CENTRAL GOVERNMENT BUILDING
CNR MADIBA AND BOSMAN STREETS
PRETORIA

TEL: +27-12-406-1043
FAX: +27-86-758-0245

Consultant



P O BOX 35703
MENLO PARK
0102

TEL: +27-12-368-1850
FAX: +27-12-348-4738



Drawing Title

**ROAD AND FENCE RESERVE POSITION
HELDEMOED(km 268.300) TO MOOIEPLAATS(km 272.400)**

Project


**LESOTHO
BORDER ROAD**

LEGEND:

-  BORDER ROAD WITH ROAD AND FENCE RESERVE (VARYING WIDTH)
-  BORDER FENCE RESERVE (5m WIDE)

Date: **SEPTEMBER 2016**

Drawing No. **P14165-PD-01-FP-032**

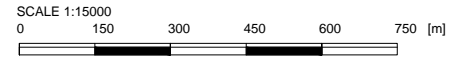

Client



CENTRAL GOVERNMENT BUILDING
CNR MADIBA AND BOSMAN STREETS
PRETORIA

TEL: +27-12-406-1043
FAX: +27-86-758-0245

Consultant



P O BOX 35703
MENLO PARK
0102

TEL: +27-12-368-1950
FAX: +27-12-348-4738



Drawing Title

**ROAD AND FENCE RESERVE POSITION
MOOIEPLAATS(km 272.400) TO CALEDONS-DRAAI(km 280.200)**

Project


**LESOTHO
BORDER ROAD**

LEGEND:

-  BORDER ROAD WITH ROAD AND FENCE RESERVE (VARYING WIDTH)
-  BORDER FENCE RESERVE (5m WIDE)

Date: **SEPTEMBER 2016**

Drawing No. **P14165-PD-01-FP-033**

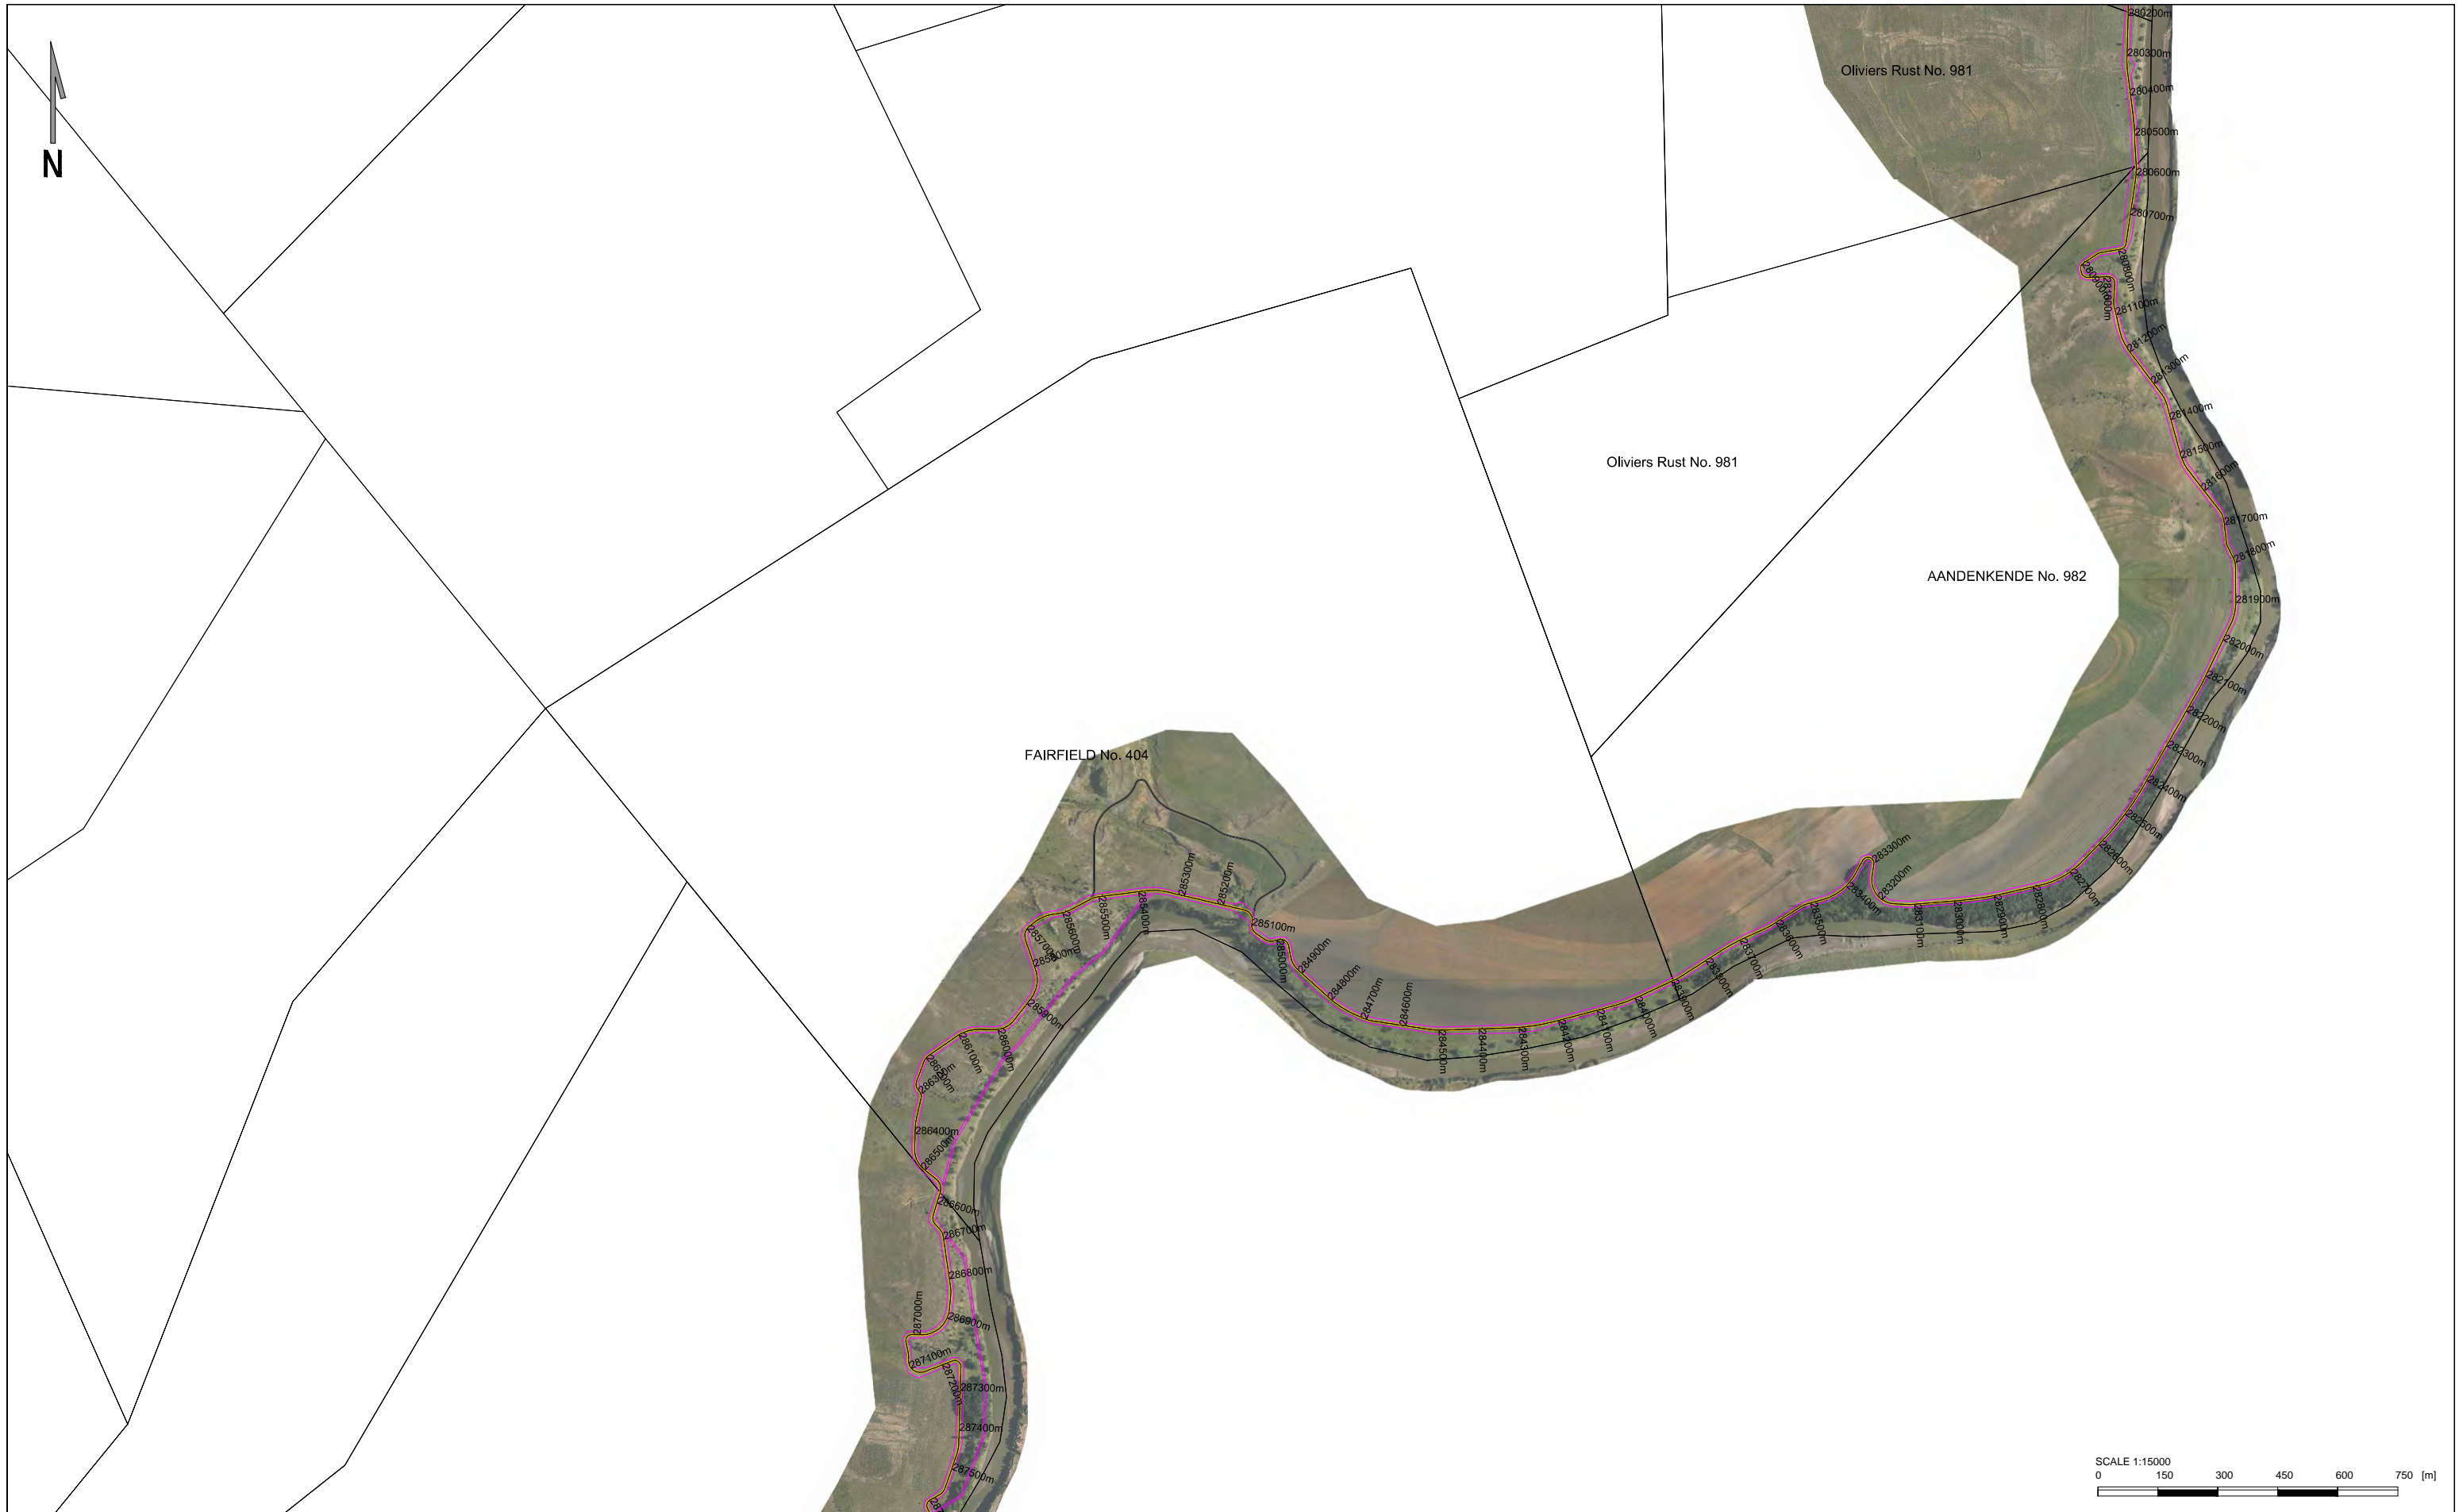

Client



public works
Department of Public Works
REPUBLIC OF SOUTH AFRICA

CENTRAL GOVERNMENT BUILDING
CNR MADIBA AND BOSMAN STREETS
PRETORIA

TEL: +27-12-406-1043
FAX: +27-86-758-0245

Consultant



DELTA
Infrastructure Consulting

P O BOX 35703
MENLO PARK
0102

TEL: +27-12-368-1950
FAX: +27-12-348-4738



Drawing Title

**ROAD AND FENCE RESERVE POSITION
CALEDONS-DRAAI(km 280.200) TO SCAPEGOAT'S REST(km 287.600)**

Project



**LESOTHO
BORDER ROAD**

LEGEND:

-  BORDER ROAD WITH ROAD AND FENCE RESERVE (VARYING WIDTH)
-  BORDER FENCE RESERVE (5m WIDE)

Date: **SEPTEMBER 2016**

Drawing No. **P14165-PD-01-FP-034**

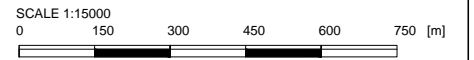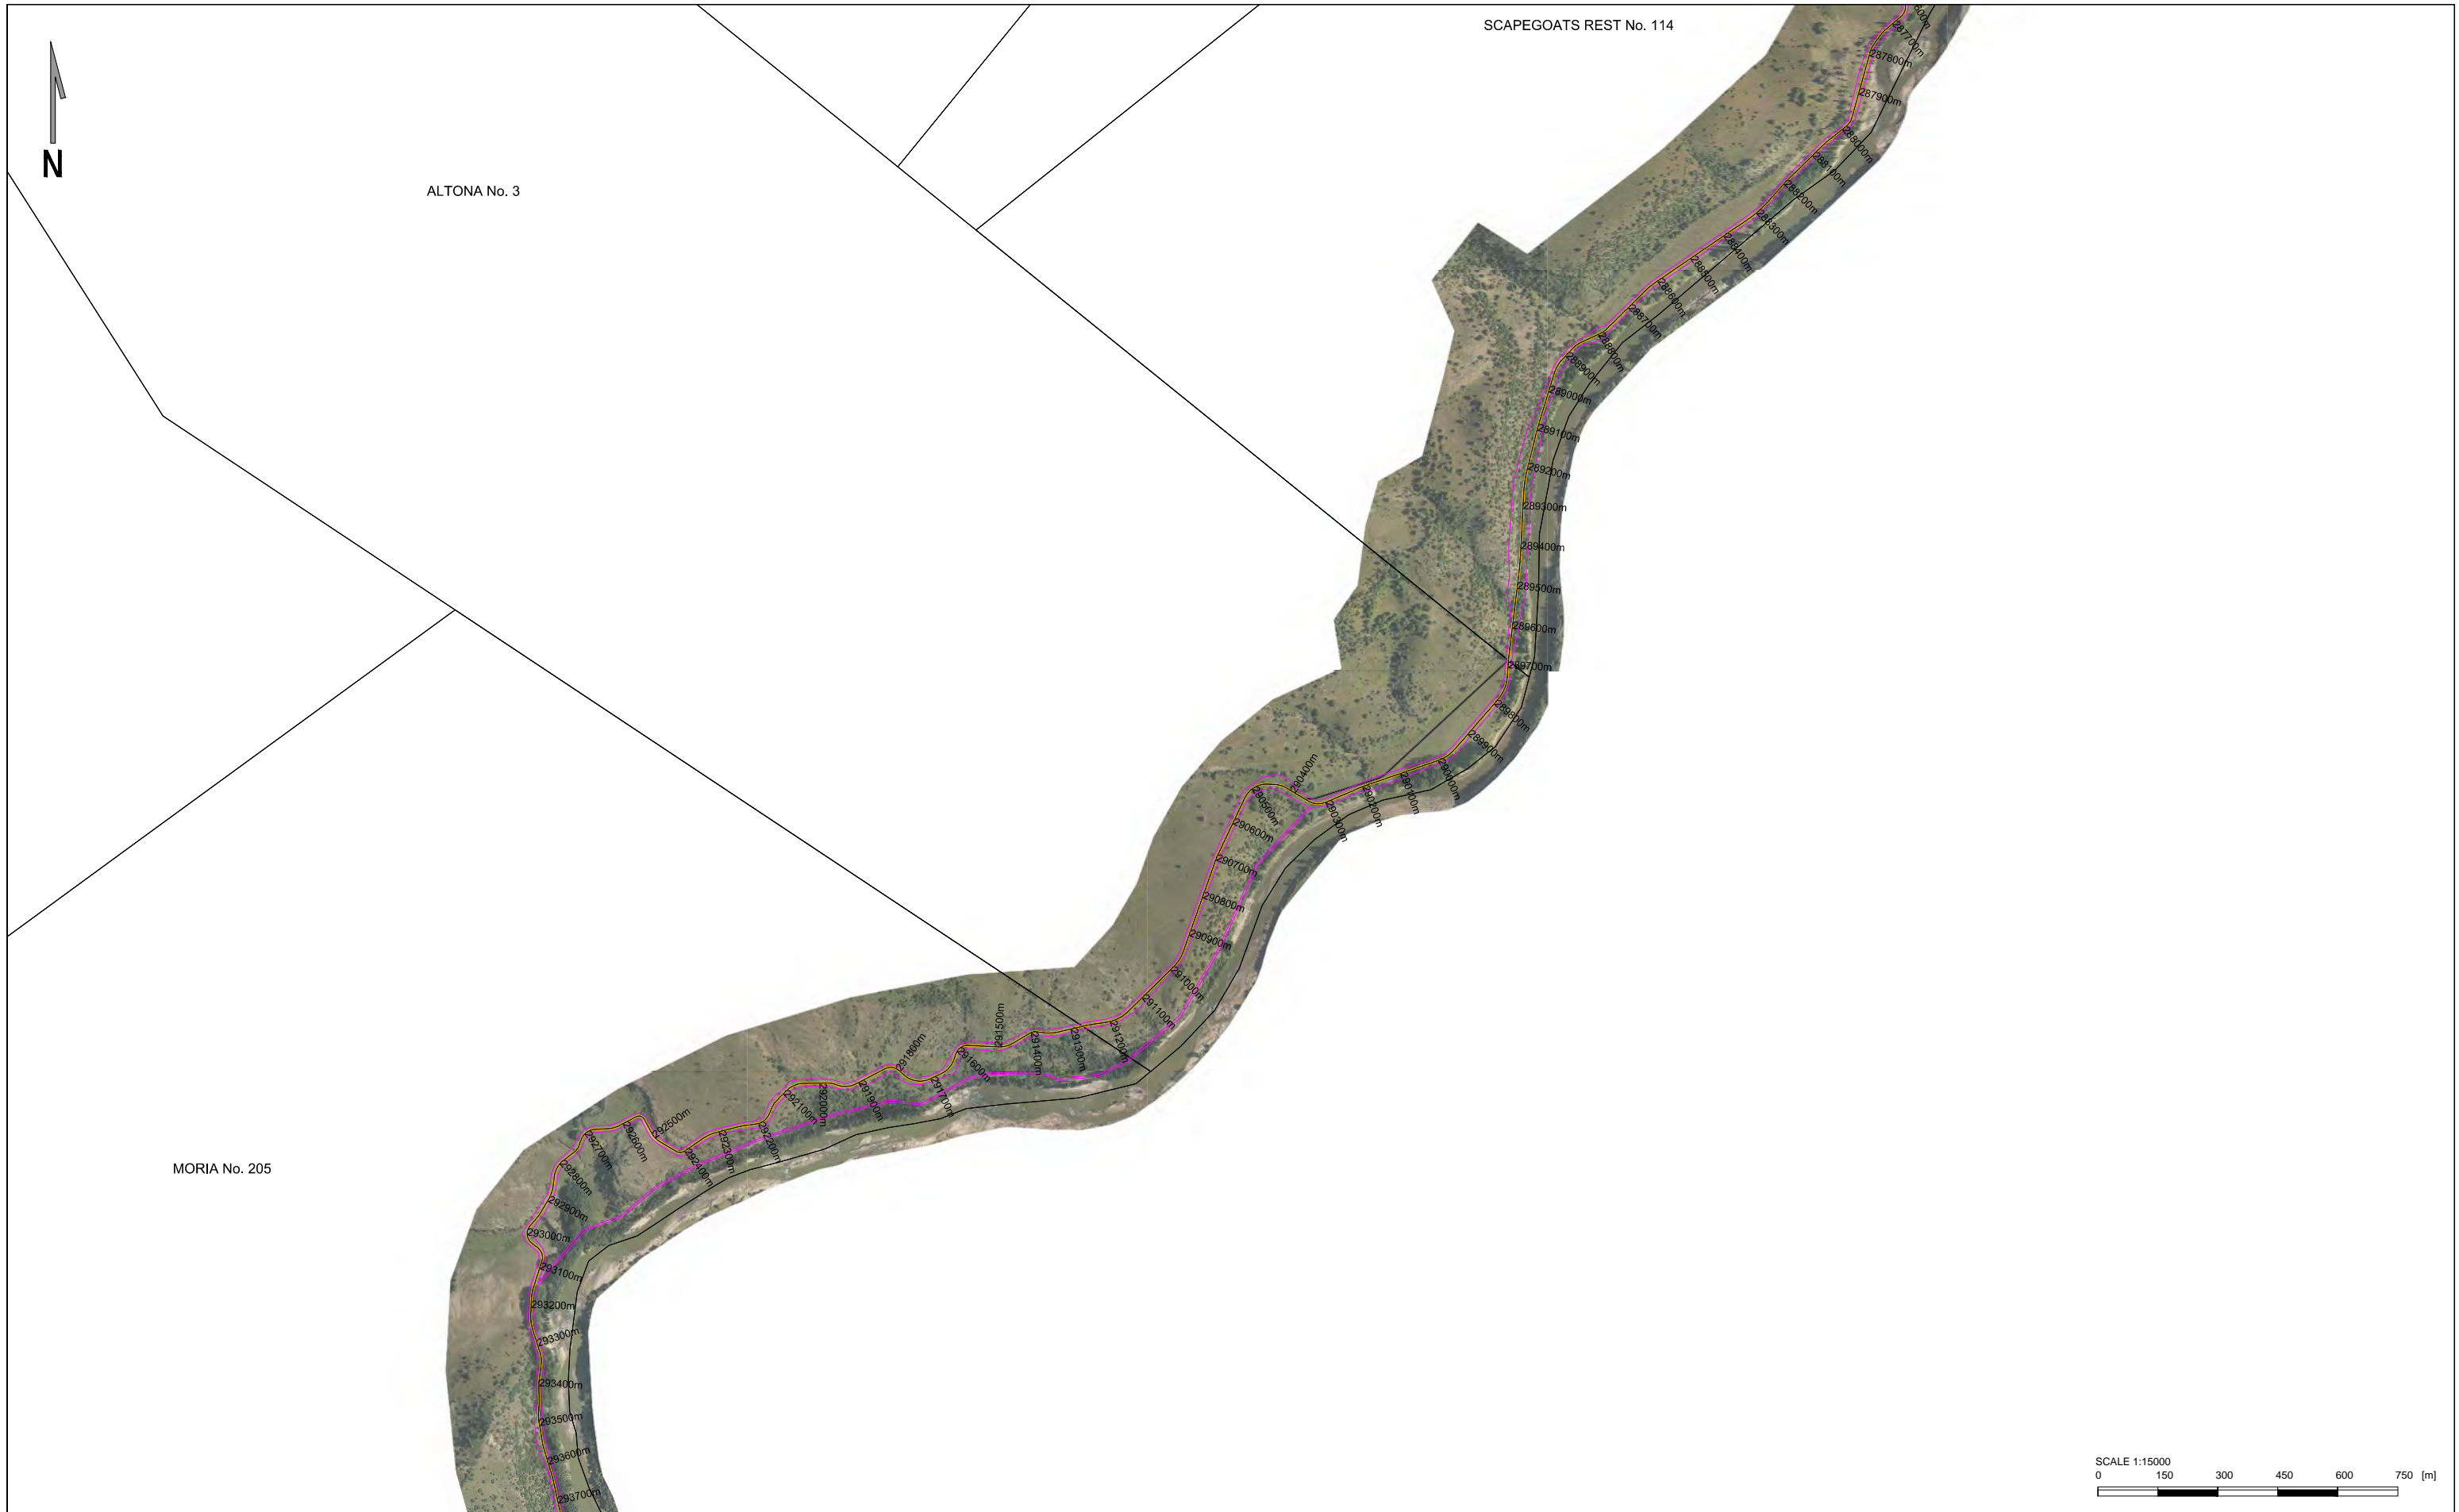

Client



public works
Department
Public Works
REPUBLIC OF SOUTH AFRICA

CENTRAL GOVERNMENT BUILDING
CNR MADIBA AND BOSMAN STREETS
PRETORIA

TEL: +27-12-406-1043
FAX: +27-86-758-0245

Consultant



DELTA
S.A. (Pty) Ltd.

P O BOX 35703
MENLO PARK
0102

TEL: +27-12-368-1950
FAX: +27-12-348-4738



Drawing Title

**ROAD AND FENCE RESERVE POSITION
SCAPEGUAT'S REST(km 287.600) TO MORIA(km 293.700)**

Project


**LESOTHO
BORDER ROAD**

LEGEND:

-  BORDER ROAD WITH ROAD AND FENCE RESERVE (VARYING WIDTH)
-  BORDER FENCE RESERVE (5m WIDE)

Date: **SEPTEMBER 2016**

Drawing No. **P14165-PD-01-FP-035**

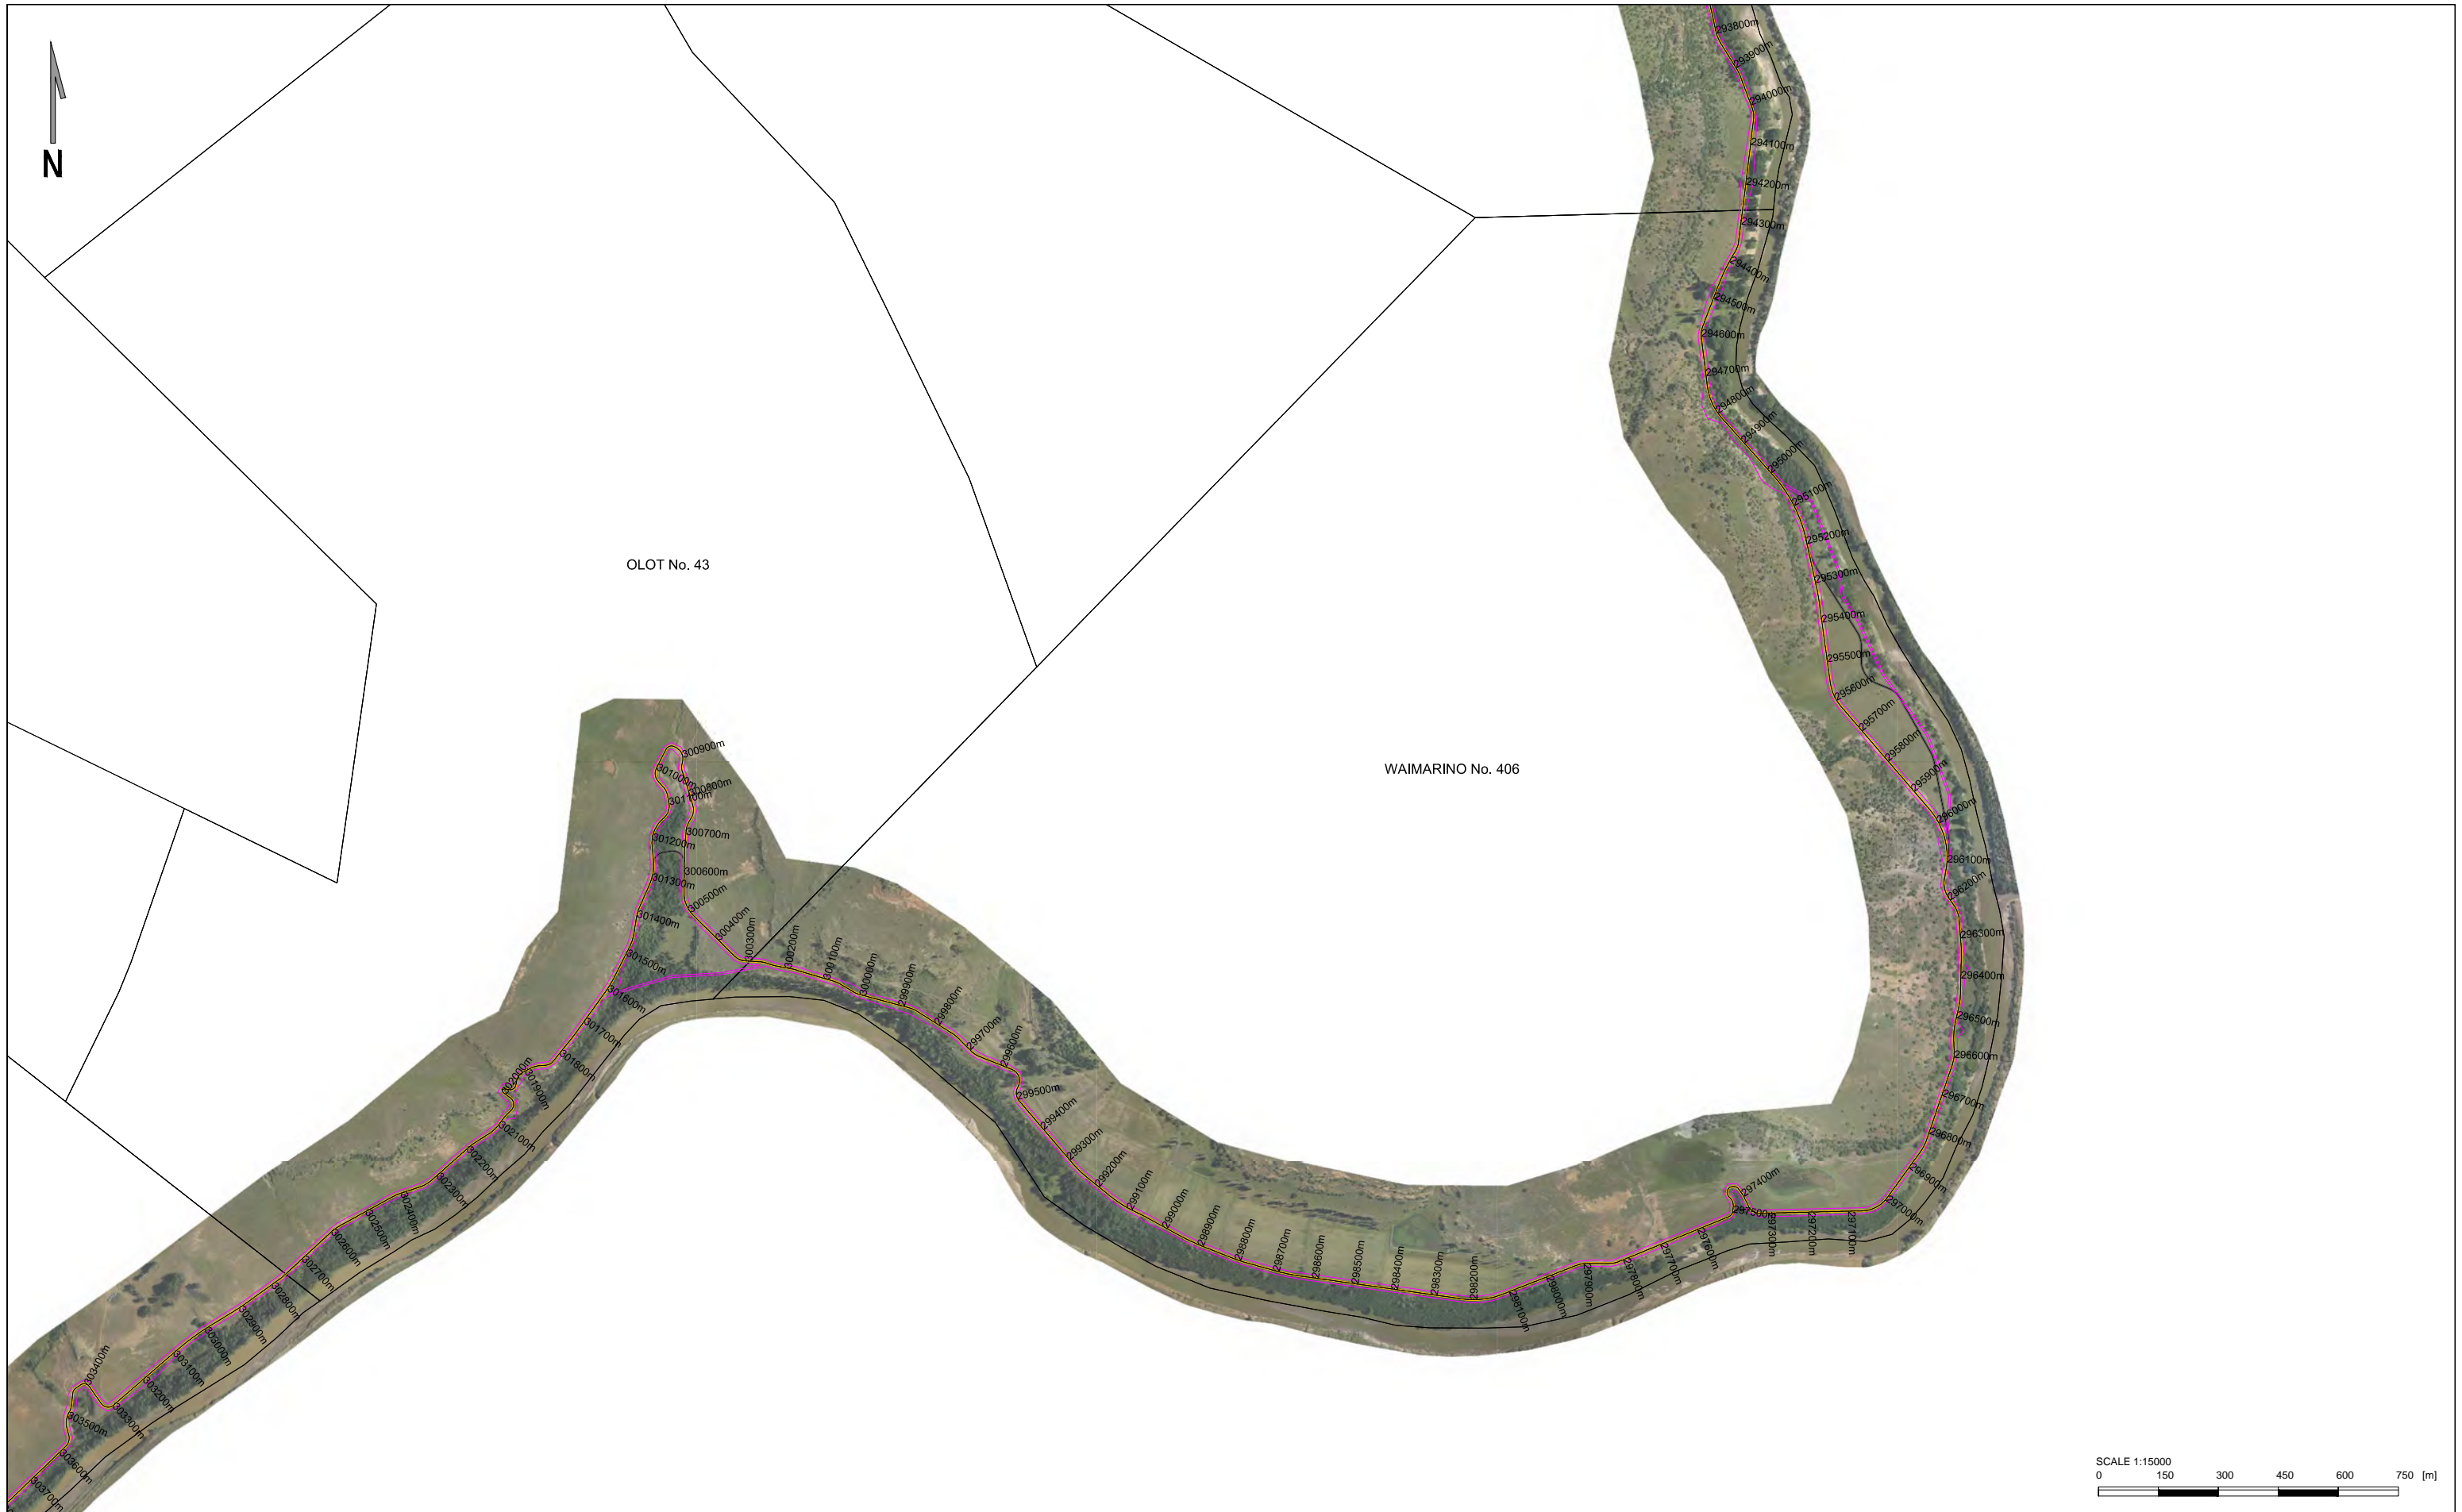

Client



CENTRAL GOVERNMENT BUILDING
CNR MADIBA AND BOSMAN STREETS
PRETORIA

TEL: +27-12-406-1043
FAX: +27-86-758-0245

Consultant



P O BOX 35703
MENLO PARK
0102

TEL: +27-12-368-1850
FAX: +27-12-348-4738



Drawing Title

**ROAD AND FENCE RESERVE POSITION
MORIA(km 293.700) TO VERDUN(km 303.800)**

Project

**LESOTHO
BORDER ROAD**

LEGEND:

-  BORDER ROAD WITH ROAD AND FENCE RESERVE (VARYING WIDTH)
-  BORDER FENCE RESERVE (5m WIDE)

Date: **SEPTEMBER 2016**

Drawing No. **P14165-PD-01-FP-036**





Verdun No. 977

Saxony No. 410

Saxony No. 410

CLEARWATER No. 18

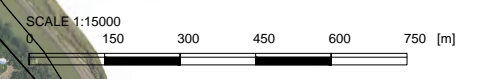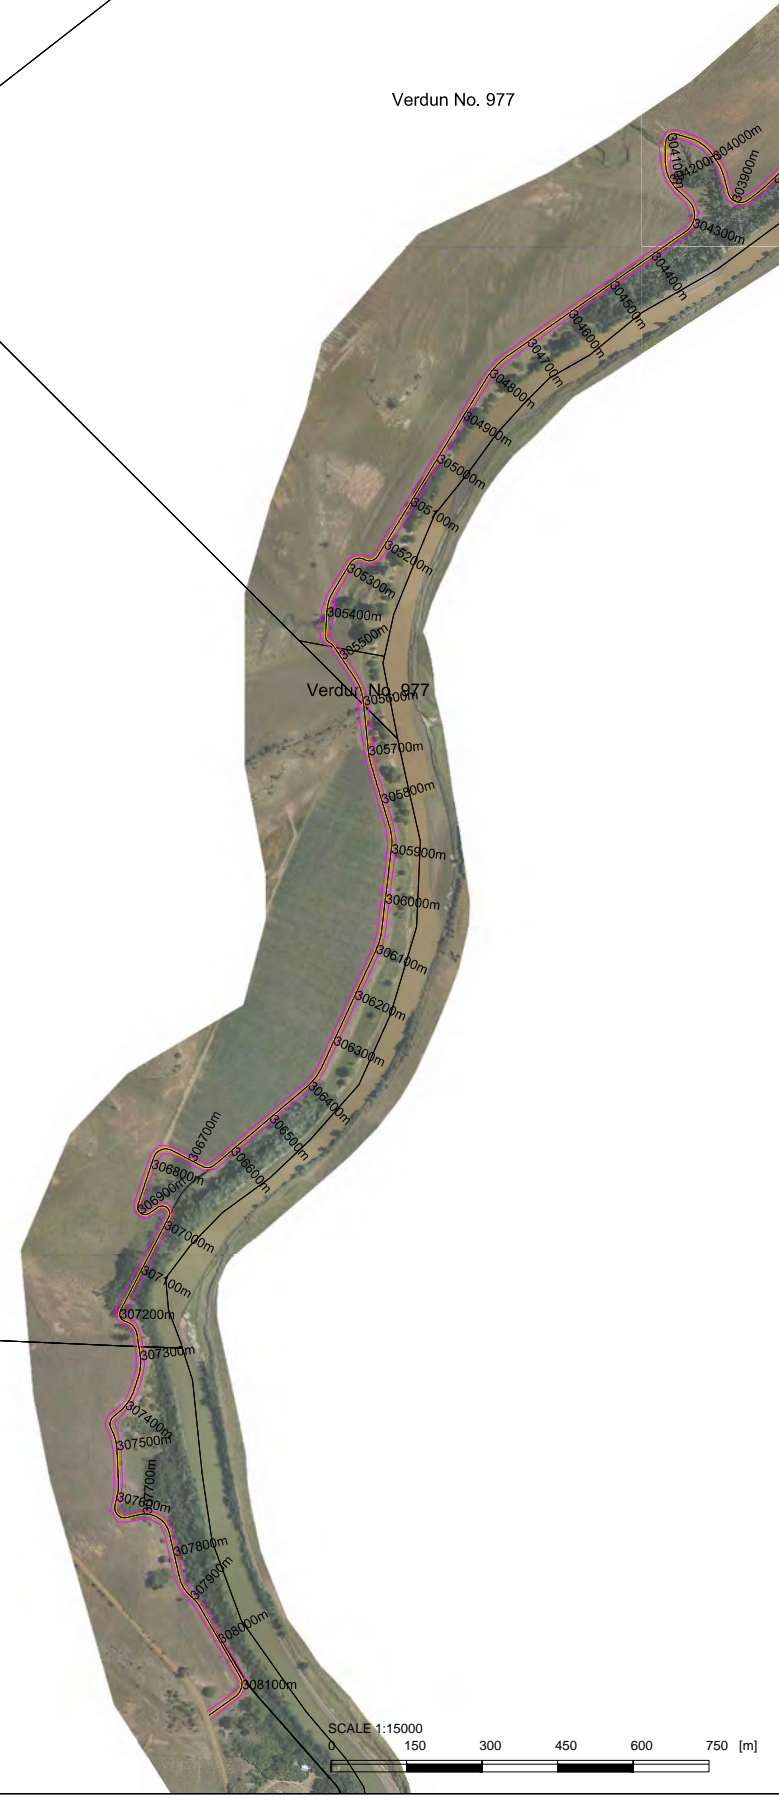

Client



CENTRAL GOVERNMENT BUILDING
CNR MADIBA AND BOSMAN STREETS
PRETORIA

TEL: +27-12-406-1043
FAX: +27-86-758-0245

Consultant



P O BOX 35703
MENLO PARK
0102

TEL: +27-12-368-1950
FAX: +27-12-348-4738



Drawing Title

**ROAD AND FENCE RESERVE POSITION
VERDUN(km 303.800) TO DON DON(km 308.100)**

Project

**LESOTHO
BORDER ROAD**

LEGEND:


-  BORDER ROAD WITH ROAD AND FENCE RESERVE (VARYING WIDTH)
-  BORDER FENCE RESERVE (5m WIDE)

Date: **SEPTEMBER 2016**

Drawing No. **P14165-PD-01-FP-037**



No. 669

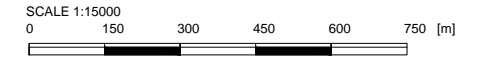

Client



Department of Public Works
REPUBLIC OF SOUTH AFRICA

CENTRAL GOVERNMENT BUILDING
CNR MADIBA AND BOSMAN STREETS
PRETORIA

TEL: +27-12-406-1043
FAX: +27-86-758-0245

Consultant



DELTA
a.d.i. environmental consultants

P O BOX 35703
MENLO PARK
0102

TEL: +27-12-368-1950
FAX: +27-12-348-4738



Drawing Title

**ROAD AND FENCE RESERVE POSITION
DON DON(km 308.100) TO SWEET HOME(km 318.500)**

Project



**LESOTHO
BORDER ROAD**

LEGEND:

-  BORDER ROAD WITH ROAD AND FENCE RESERVE (VARYING WIDTH)
-  BORDER FENCE RESERVE (5m WIDE)

Date: **SEPTEMBER 2016**

Drawing No. **P14165-PD-01-FP-038**

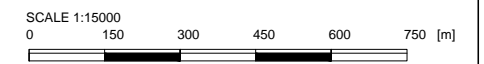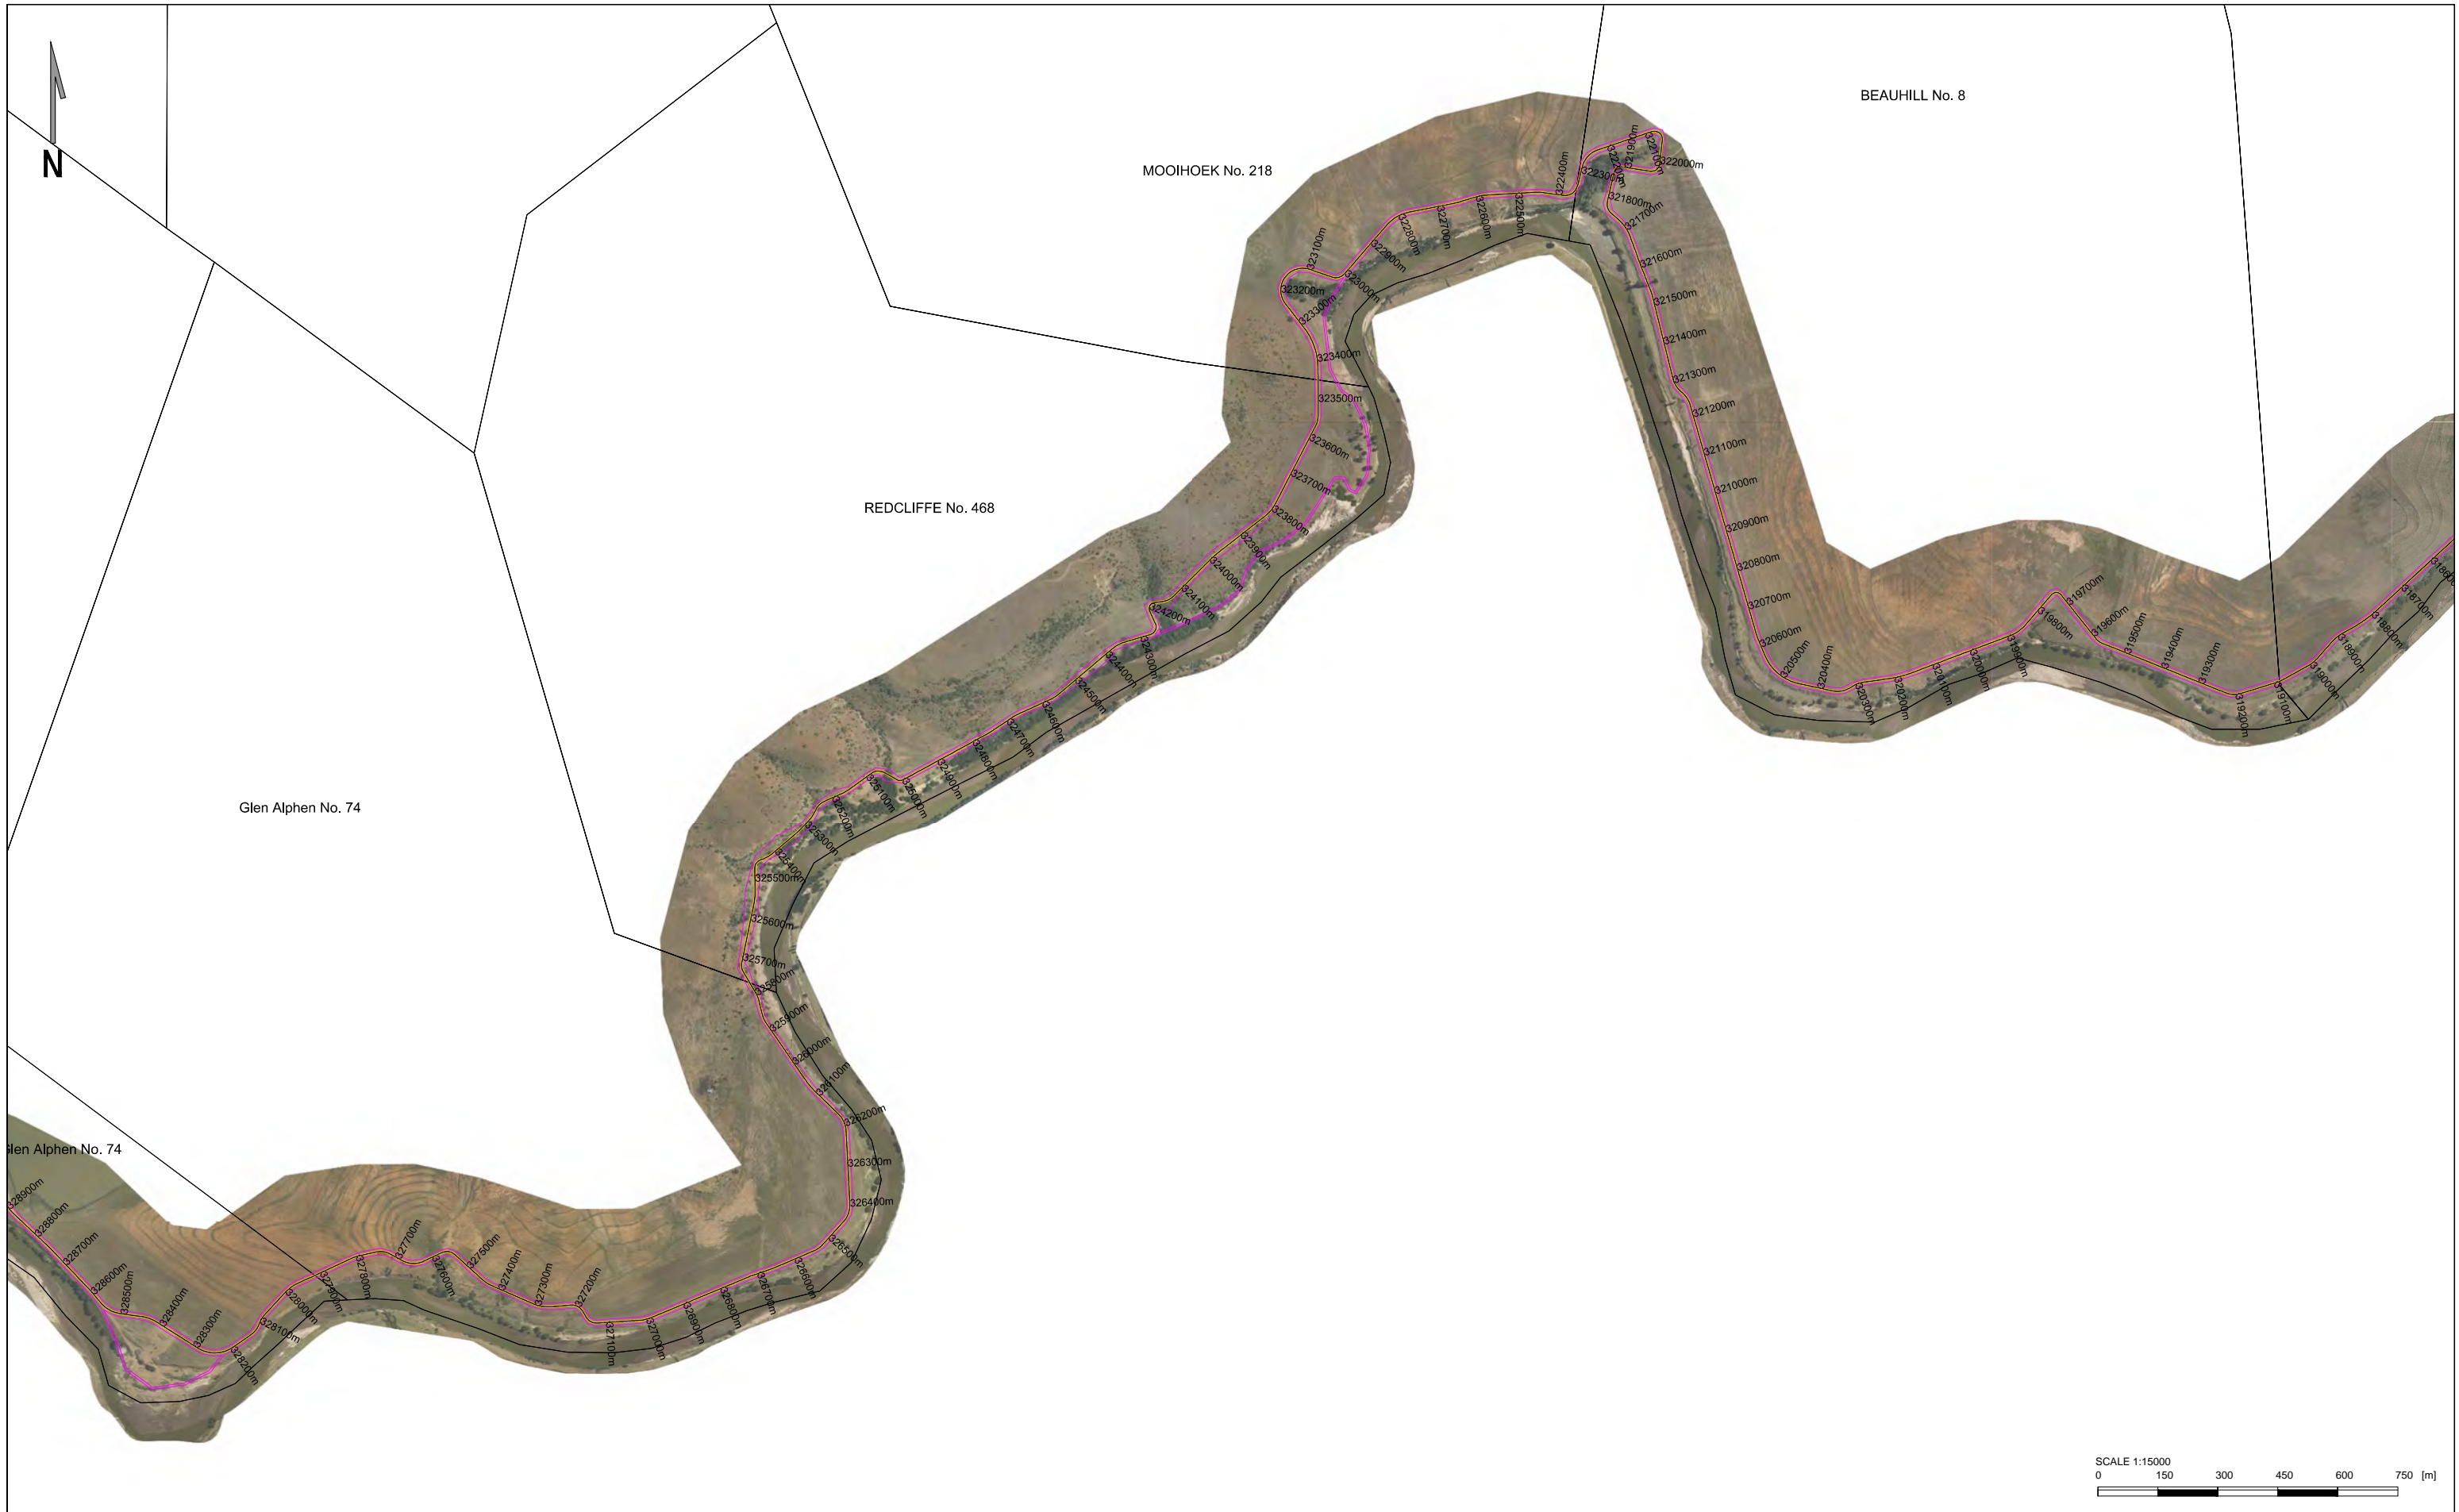

Client



public works
Department of Public Works
REPUBLIC OF SOUTH AFRICA

CENTRAL GOVERNMENT BUILDING
CNR MADIBA AND BOSMAN STREETS
PRETORIA

TEL: +27-12-406-1043
FAX: +27-86-758-0245

Consultant



DELTA
SOUTH AFRICAN CONSULTANTS

P O BOX 35703
MENLO PARK
0102

TEL: +27-12-366-1950
FAX: +27-12-348-4738



Drawing Title

**ROAD AND FENCE RESERVE POSITION
SWEET HOME(km 318.500) TO GLEN ALPHEN(km 328.900)**

Project



**LESOTHO
BORDER ROAD**

LEGEND:

-  BORDER ROAD WITH ROAD AND FENCE RESERVE (VARYING WIDTH)
-  BORDER FENCE RESERVE (5m WIDE)

Date: **SEPTEMBER 2016**

Drawing No. **P14165-PD-01-FP-039**

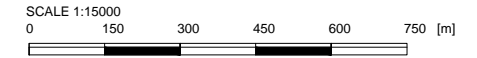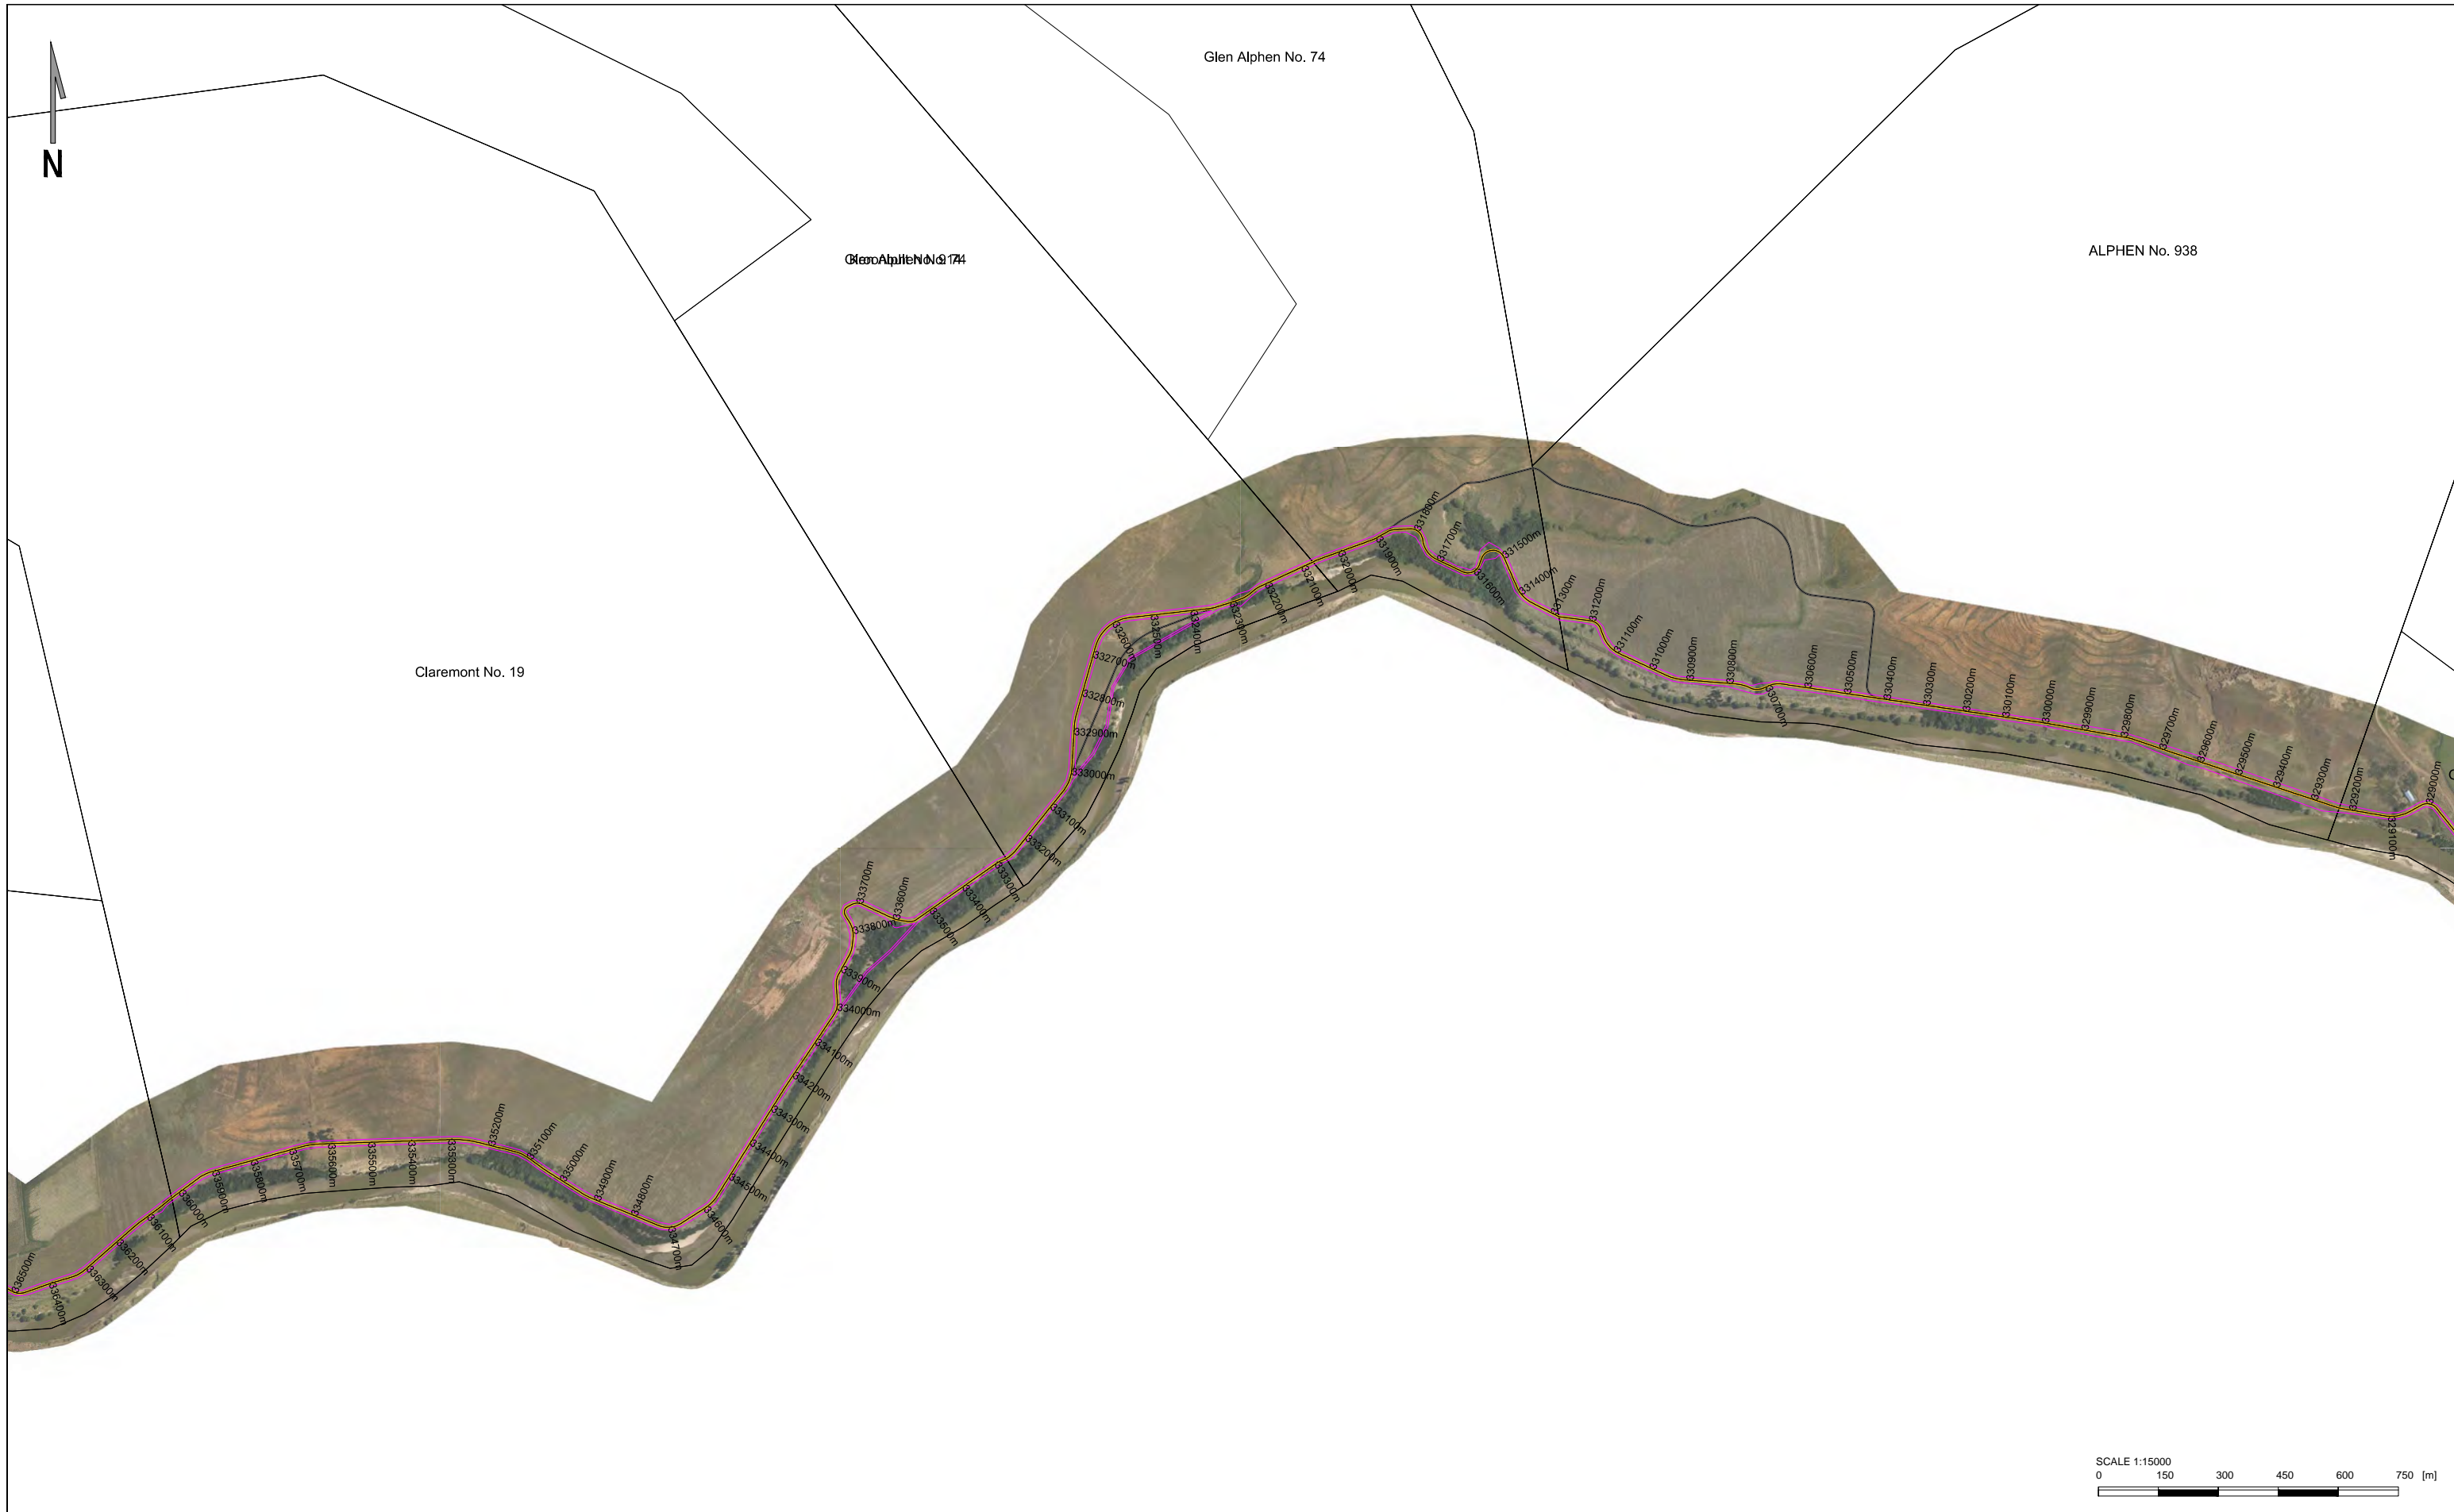

Client



public works
Department of Public Works
REPUBLIC OF SOUTH AFRICA

CENTRAL GOVERNMENT BUILDING
CNR MADIBA AND BOSMAN STREETS
PRETORIA

TEL: +27-12-406-1043
FAX: +27-86-758-0245

Consultant



DELTA
S.A. (Pty) Ltd. CONSULTANTS

P O BOX 35703
MENLO PARK
0102

TEL: +27-12-368-1850
FAX: +27-12-348-4738



Drawing Title

**ROAD AND FENCE RESERVE POSITION
GLEN ALPHEN(km 328.900) TO ZAMENLOOP(km 336.500)**

Project



**LESOTHO
BORDER ROAD**

LEGEND:

-  BORDER ROAD WITH ROAD AND FENCE RESERVE (VARYING WIDTH)
-  BORDER FENCE RESERVE (5m WIDE)

Date: **SEPTEMBER 2016**

Drawing No. **P14165-PD-01-FP-040**

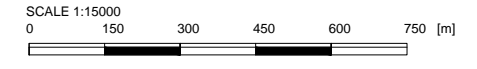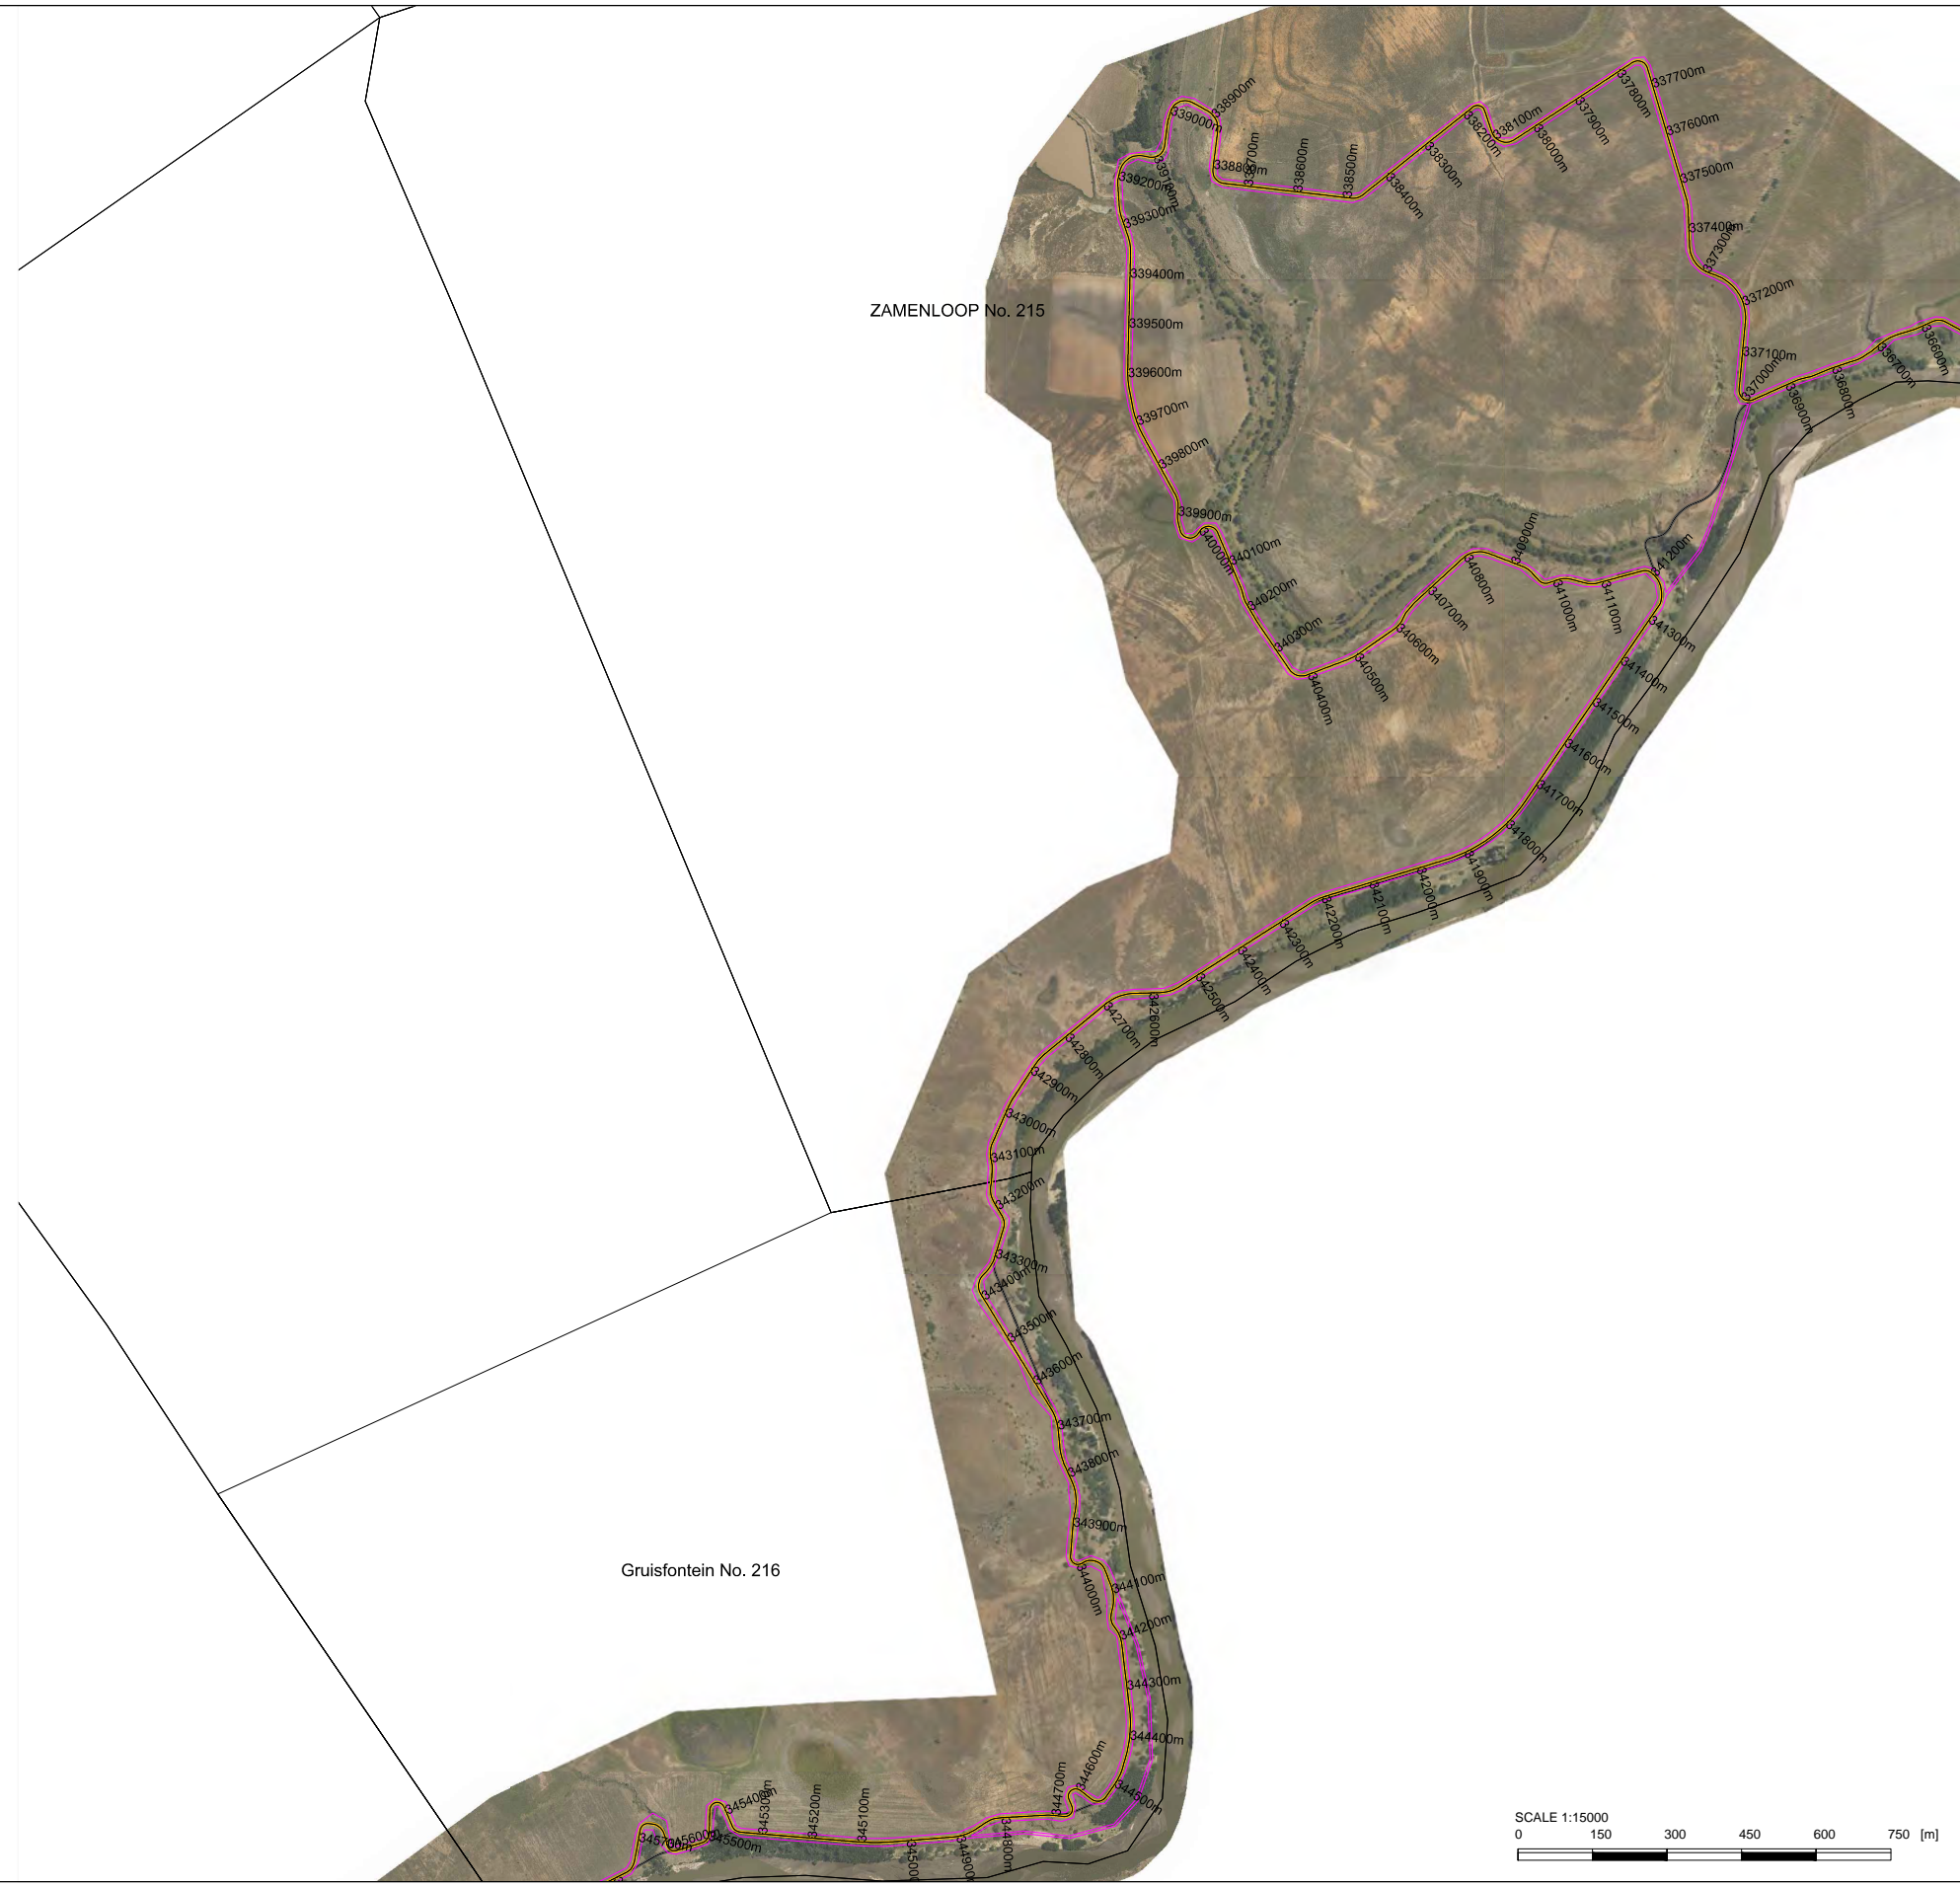

Client



Department of Public Works
REPUBLIC OF SOUTH AFRICA

CENTRAL GOVERNMENT BUILDING
CNR MADIBA AND BOSMAN STREETS
PRETORIA

TEL: +27-12-406-1043
FAX: +27-86-758-0245

Consultant



DELTA
SOUTH AFRICAN CONSULTANTS

P O BOX 35703
MENLO PARK
0102

TEL: +27-12-368-1850
FAX: +27-12-348-4738



Drawing Title

**ROAD AND FENCE RESERVE POSITION
ZAMENLOOP(km 336.500) TO GRUISFONTEIN(km 345.800)**

Project



**LESOTHO
BORDER ROAD**

LEGEND:

-  BORDER ROAD WITH ROAD AND FENCE RESERVE (VARYING WIDTH)
-  BORDER FENCE RESERVE (5m WIDE)

Date: **SEPTEMBER 2016**

Drawing No. **P14165-PD-01-FP-041**

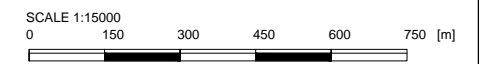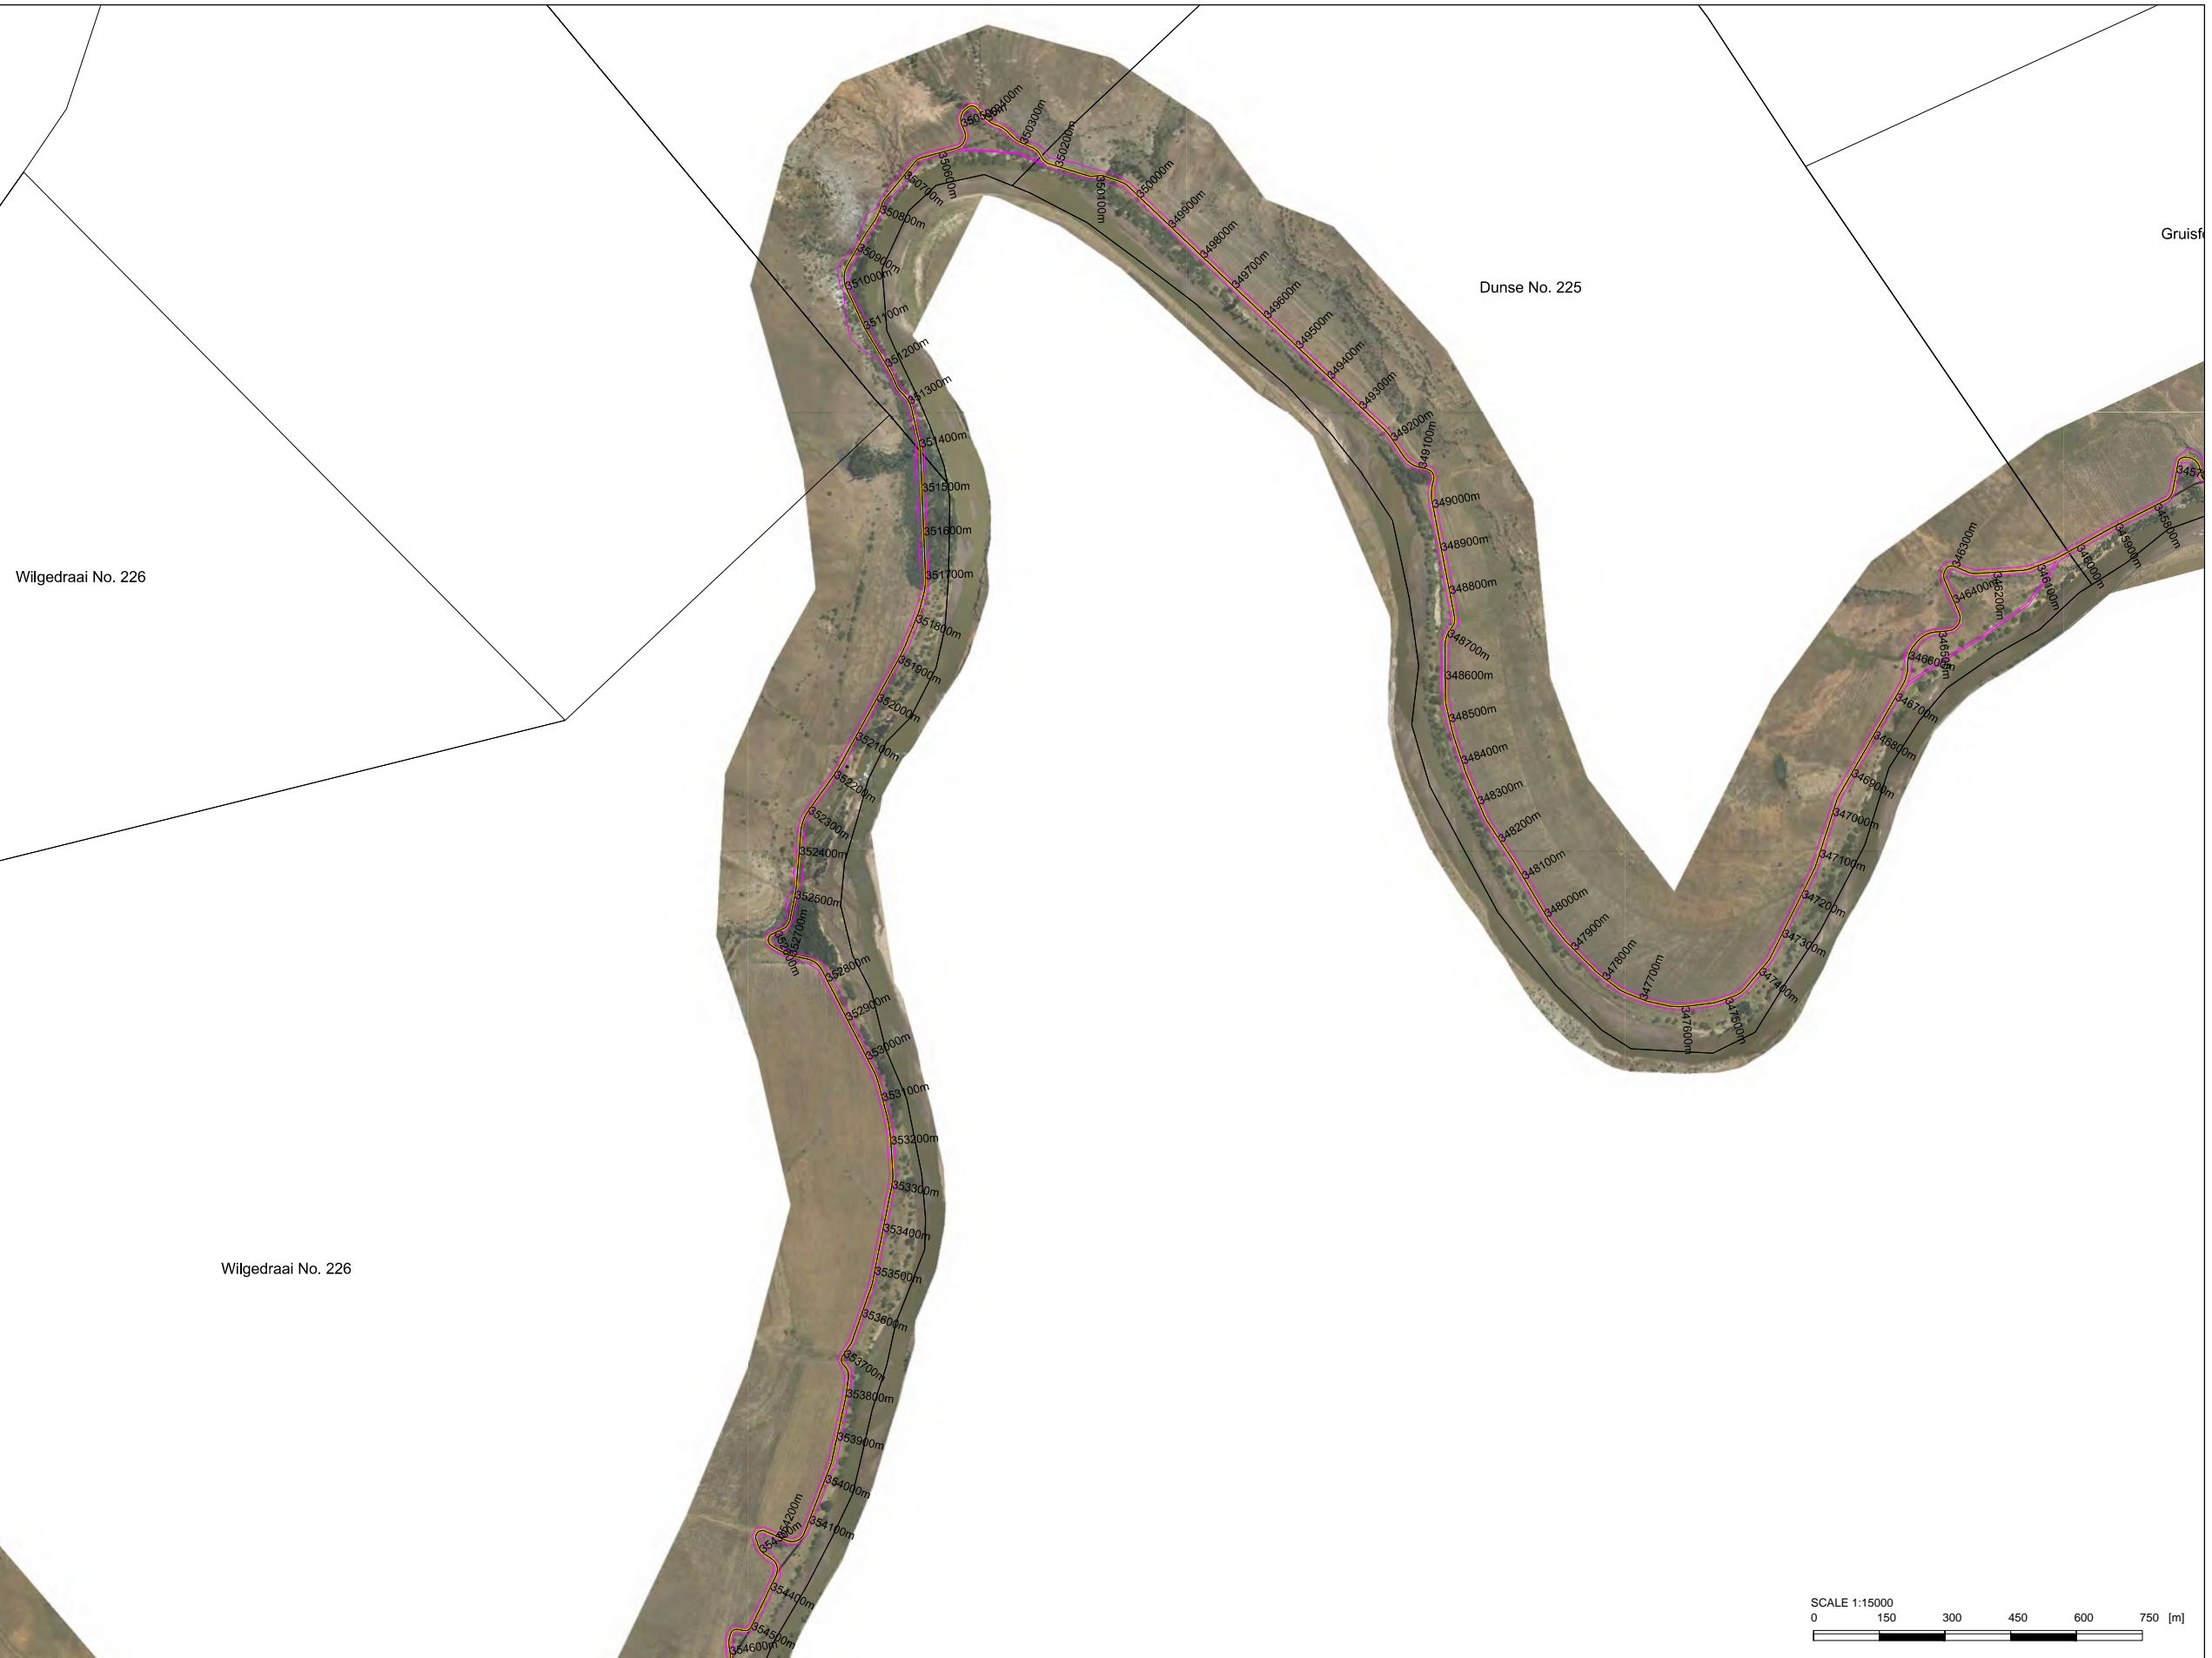

Client



CENTRAL GOVERNMENT BUILDING
CNR MADIBA AND BOSMAN STREETS
PRETORIA

TEL: +27-12-406-1043
FAX: +27-86-758-0245

Consultant



P O BOX 35703
MENLO PARK
0102

TEL: +27-12-368-1850
FAX: +27-12-348-4738



Drawing Title

**ROAD AND FENCE RESERVE POSITION
GRUISFONTEIN(km 345.800) TO WILGEDRAAI(km 354.600)**

Project

**LESOTHO
BORDER ROAD**

LEGEND:


-  BORDER ROAD WITH ROAD AND FENCE RESERVE (VARYING WIDTH)
-  BORDER FENCE RESERVE (5m WIDE)

Date: **SEPTEMBER 2016**

Drawing No. **P14165-PD-01-FP-042**



Client



Department of Public Works
REPUBLIC OF SOUTH AFRICA

CENTRAL GOVERNMENT BUILDING
CNR MADIBA AND BOSMAN STREETS
PRETORIA

TEL: +27-12-406-1043
FAX: +27-86-758-0245

Consultant



DELTA

P O BOX 35703
MENLO PARK
0102

TEL: +27-12-368-1850
FAX: +27-12-348-4738



Drawing Title

**ROAD AND FENCE RESERVE POSITION
WILGEDRAAI(km 354.600) TO BIESIESDAL(km 365.800)**

Project

**LESOTHO
BORDER ROAD**

LEGEND:

-  BORDER ROAD WITH ROAD AND FENCE RESERVE (VARYING WIDTH)
-  BORDER FENCE RESERVE (5m WIDE)

Date: **SEPTEMBER 2016**

Drawing No. **P14165-PD-01-FP-043**



SCALE 1:15000
 0 150 300 450 600 750 [m]

Client



 CENTRAL GOVERNMENT BUILDING
 CNR MADIBA AND BOSMAN STREETS
 PRETORIA
 TEL: +27-12-406-1043
 FAX: +27-86-758-0245

Consultant


 P O BOX 35703
 MENLO PARK
 0102
 TEL: +27-12-368-1950
 FAX: +27-12-348-4738

Drawing Title
**ROAD AND FENCE RESERVE POSITION
 BIESIESDAL(km 365.800) TO FLODDEN(km 371.600)**

Project
**LESOTHO
 BORDER ROAD**

LEGEND:
 BORDER ROAD WITH ROAD AND FENCE RESERVE (VARYING WIDTH)
 BORDER FENCE RESERVE (5m WIDE)

Date: **SEPTEMBER 2016**
 Drawing No. **P14165-PD-01-FP-044**

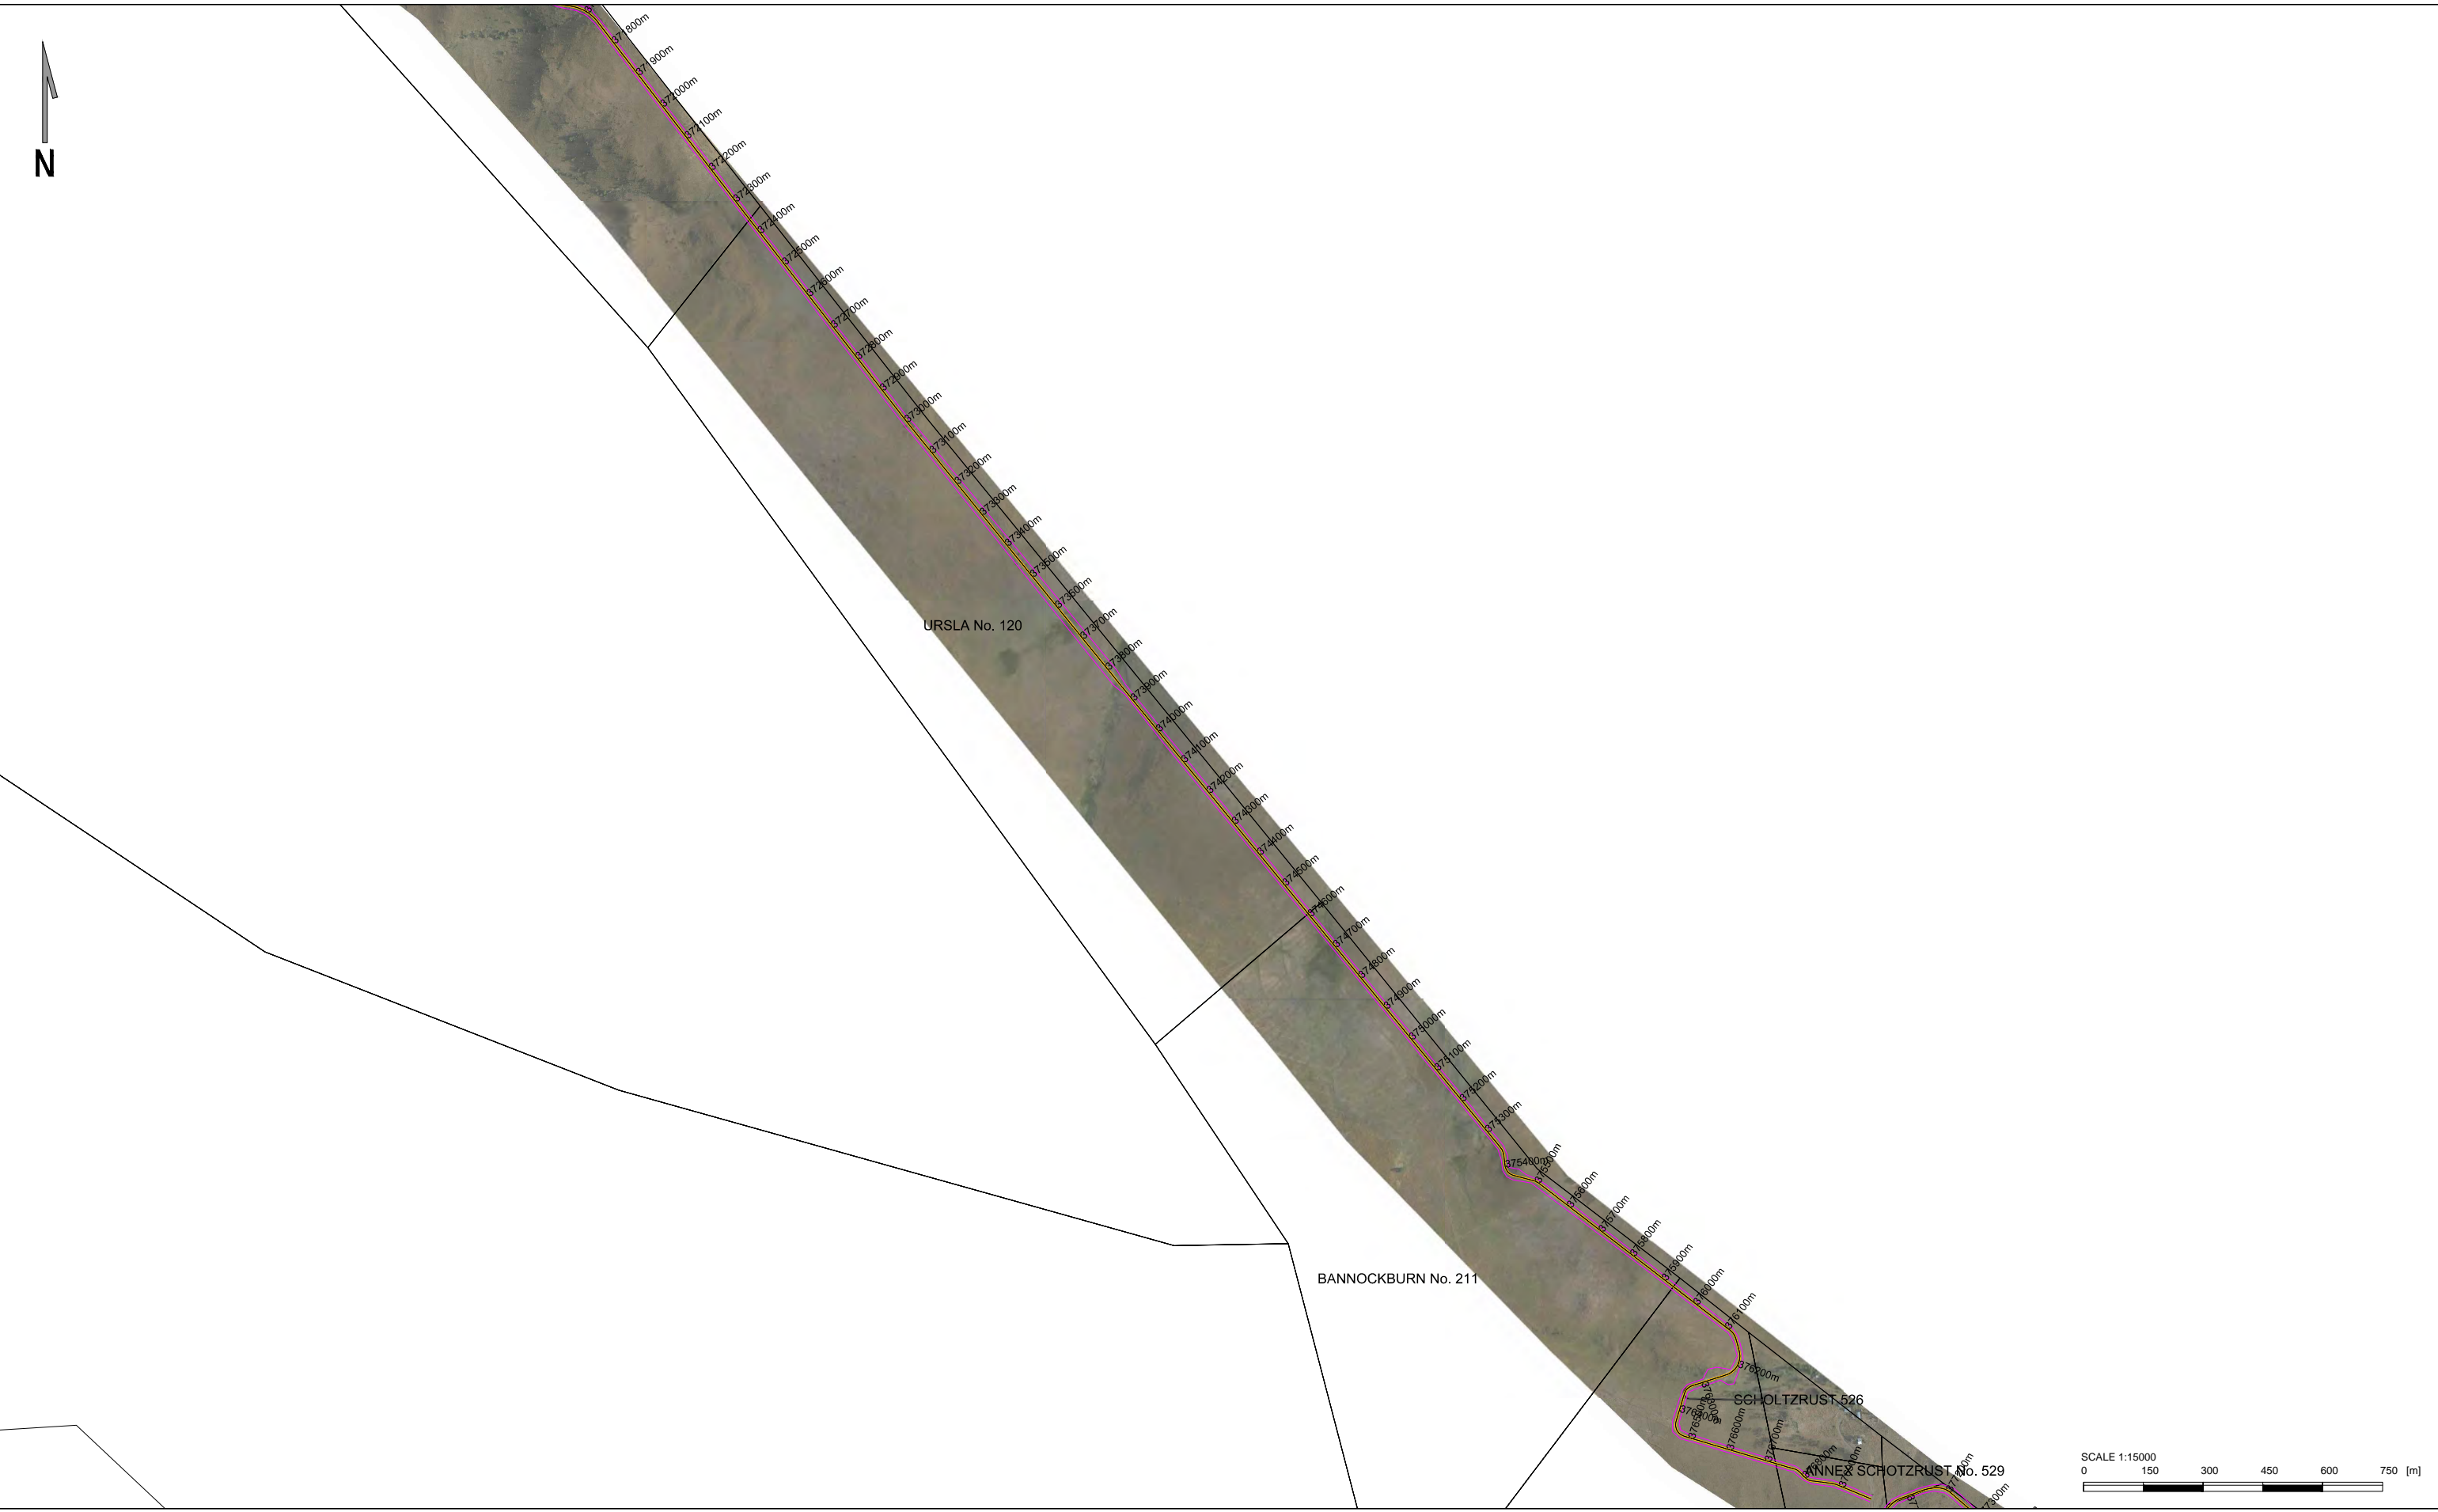

Client



CENTRAL GOVERNMENT BUILDING
CNR MADIBA AND BOSMAN STREETS
PRETORIA

TEL: +27-12-406-1043
FAX: +27-86-758-0245

Consultant



P O BOX 35703
MENLO PARK
0102

TEL: +27-12-368-1950
FAX: +27-12-348-4738



Drawing Title

**ROAD AND FENCE RESERVE POSITION
FLODDEN(km 371.600) TO FINLAY'S HOPE(km 377.300)**

Project

**LESOTHO
BORDER ROAD**

LEGEND:

-  BORDER ROAD WITH ROAD AND FENCE RESERVE (VARYING WIDTH)
-  BORDER FENCE RESERVE (5m WIDE)

Date: **SEPTEMBER 2016**

Drawing No. **P14165-PD-01-FP-045**



Client



public works
Department of Public Works
REPUBLIC OF SOUTH AFRICA

CENTRAL GOVERNMENT BUILDING
CNR MADIBA AND BOSMAN STREETS
PRETORIA

TEL: +27-12-406-1043
FAX: +27-86-758-0245

Consultant



DELTA
SOUTH AFRICAN CONSULTANTS

P O BOX 35703
MENLO PARK
0102

TEL: +27-12-368-1950
FAX: +27-12-348-4738



Drawing Title

**ROAD AND FENCE RESERVE POSITION
FINLAY'S HOPE(km 377.300) TO VENTERSHOEK(km 381.200)**

Project

**LESOTHO
BORDER ROAD**

LEGEND:

-  BORDER ROAD WITH ROAD AND FENCE RESERVE (VARYING WIDTH)
-  BORDER FENCE RESERVE (5m WIDE)

Date: **SEPTEMBER 2016**

Drawing No. **P14165-PD-01-FP-046**

SCALE 1:15000

0 150 300 450 600 750 [m]



Client



public works
Department of Public Works
REPUBLIC OF SOUTH AFRICA

CENTRAL GOVERNMENT BUILDING
CNR MADIBA AND BOSMAN STREETS
PRETORIA

TEL: +27-12-406-1043
FAX: +27-86-758-0245

Consultant



DELTA
SOUTH AFRICAN CONSULTANTS

P O BOX 35703
MENLO PARK
0102

TEL: +27-12-368-1950
FAX: +27-12-348-4738



Drawing Title

**ROAD AND FENCE RESERVE POSITION
VENTERSHOEK(km 381.200) TO CAVALLO(km 385.600)**

Project

**LESOTHO
BORDER ROAD**

LEGEND:

-  BORDER ROAD WITH ROAD AND FENCE RESERVE (VARYING WIDTH)
-  BORDER FENCE RESERVE (5m WIDE)

Date: **SEPTEMBER 2016**

Drawing No. **P14165-PD-01-FP-047**



Client



Department of Public Works
REPUBLIC OF SOUTH AFRICA

CENTRAL GOVERNMENT BUILDING
CNR MADIBA AND BOSMAN STREETS
PRETORIA

TEL: +27-12-406-1043
FAX: +27-86-758-0245

Consultant



DELTA

P O BOX 35703
MENLO PARK
0102

TEL: +27-12-368-1950
FAX: +27-12-348-4738



Drawing Title

**ROAD AND FENCE RESERVE POSITION
CAVALLO(km 385.600) TO CAVALLO(km 390.600)**

Project


**LESOTHO
BORDER ROAD**

LEGEND:

-  BORDER ROAD WITH ROAD AND FENCE RESERVE (VARYING WIDTH)
-  BORDER FENCE RESERVE (5m WIDE)

Date: **SEPTEMBER 2016**

Drawing No. **P14165-PD-01-FP-048**

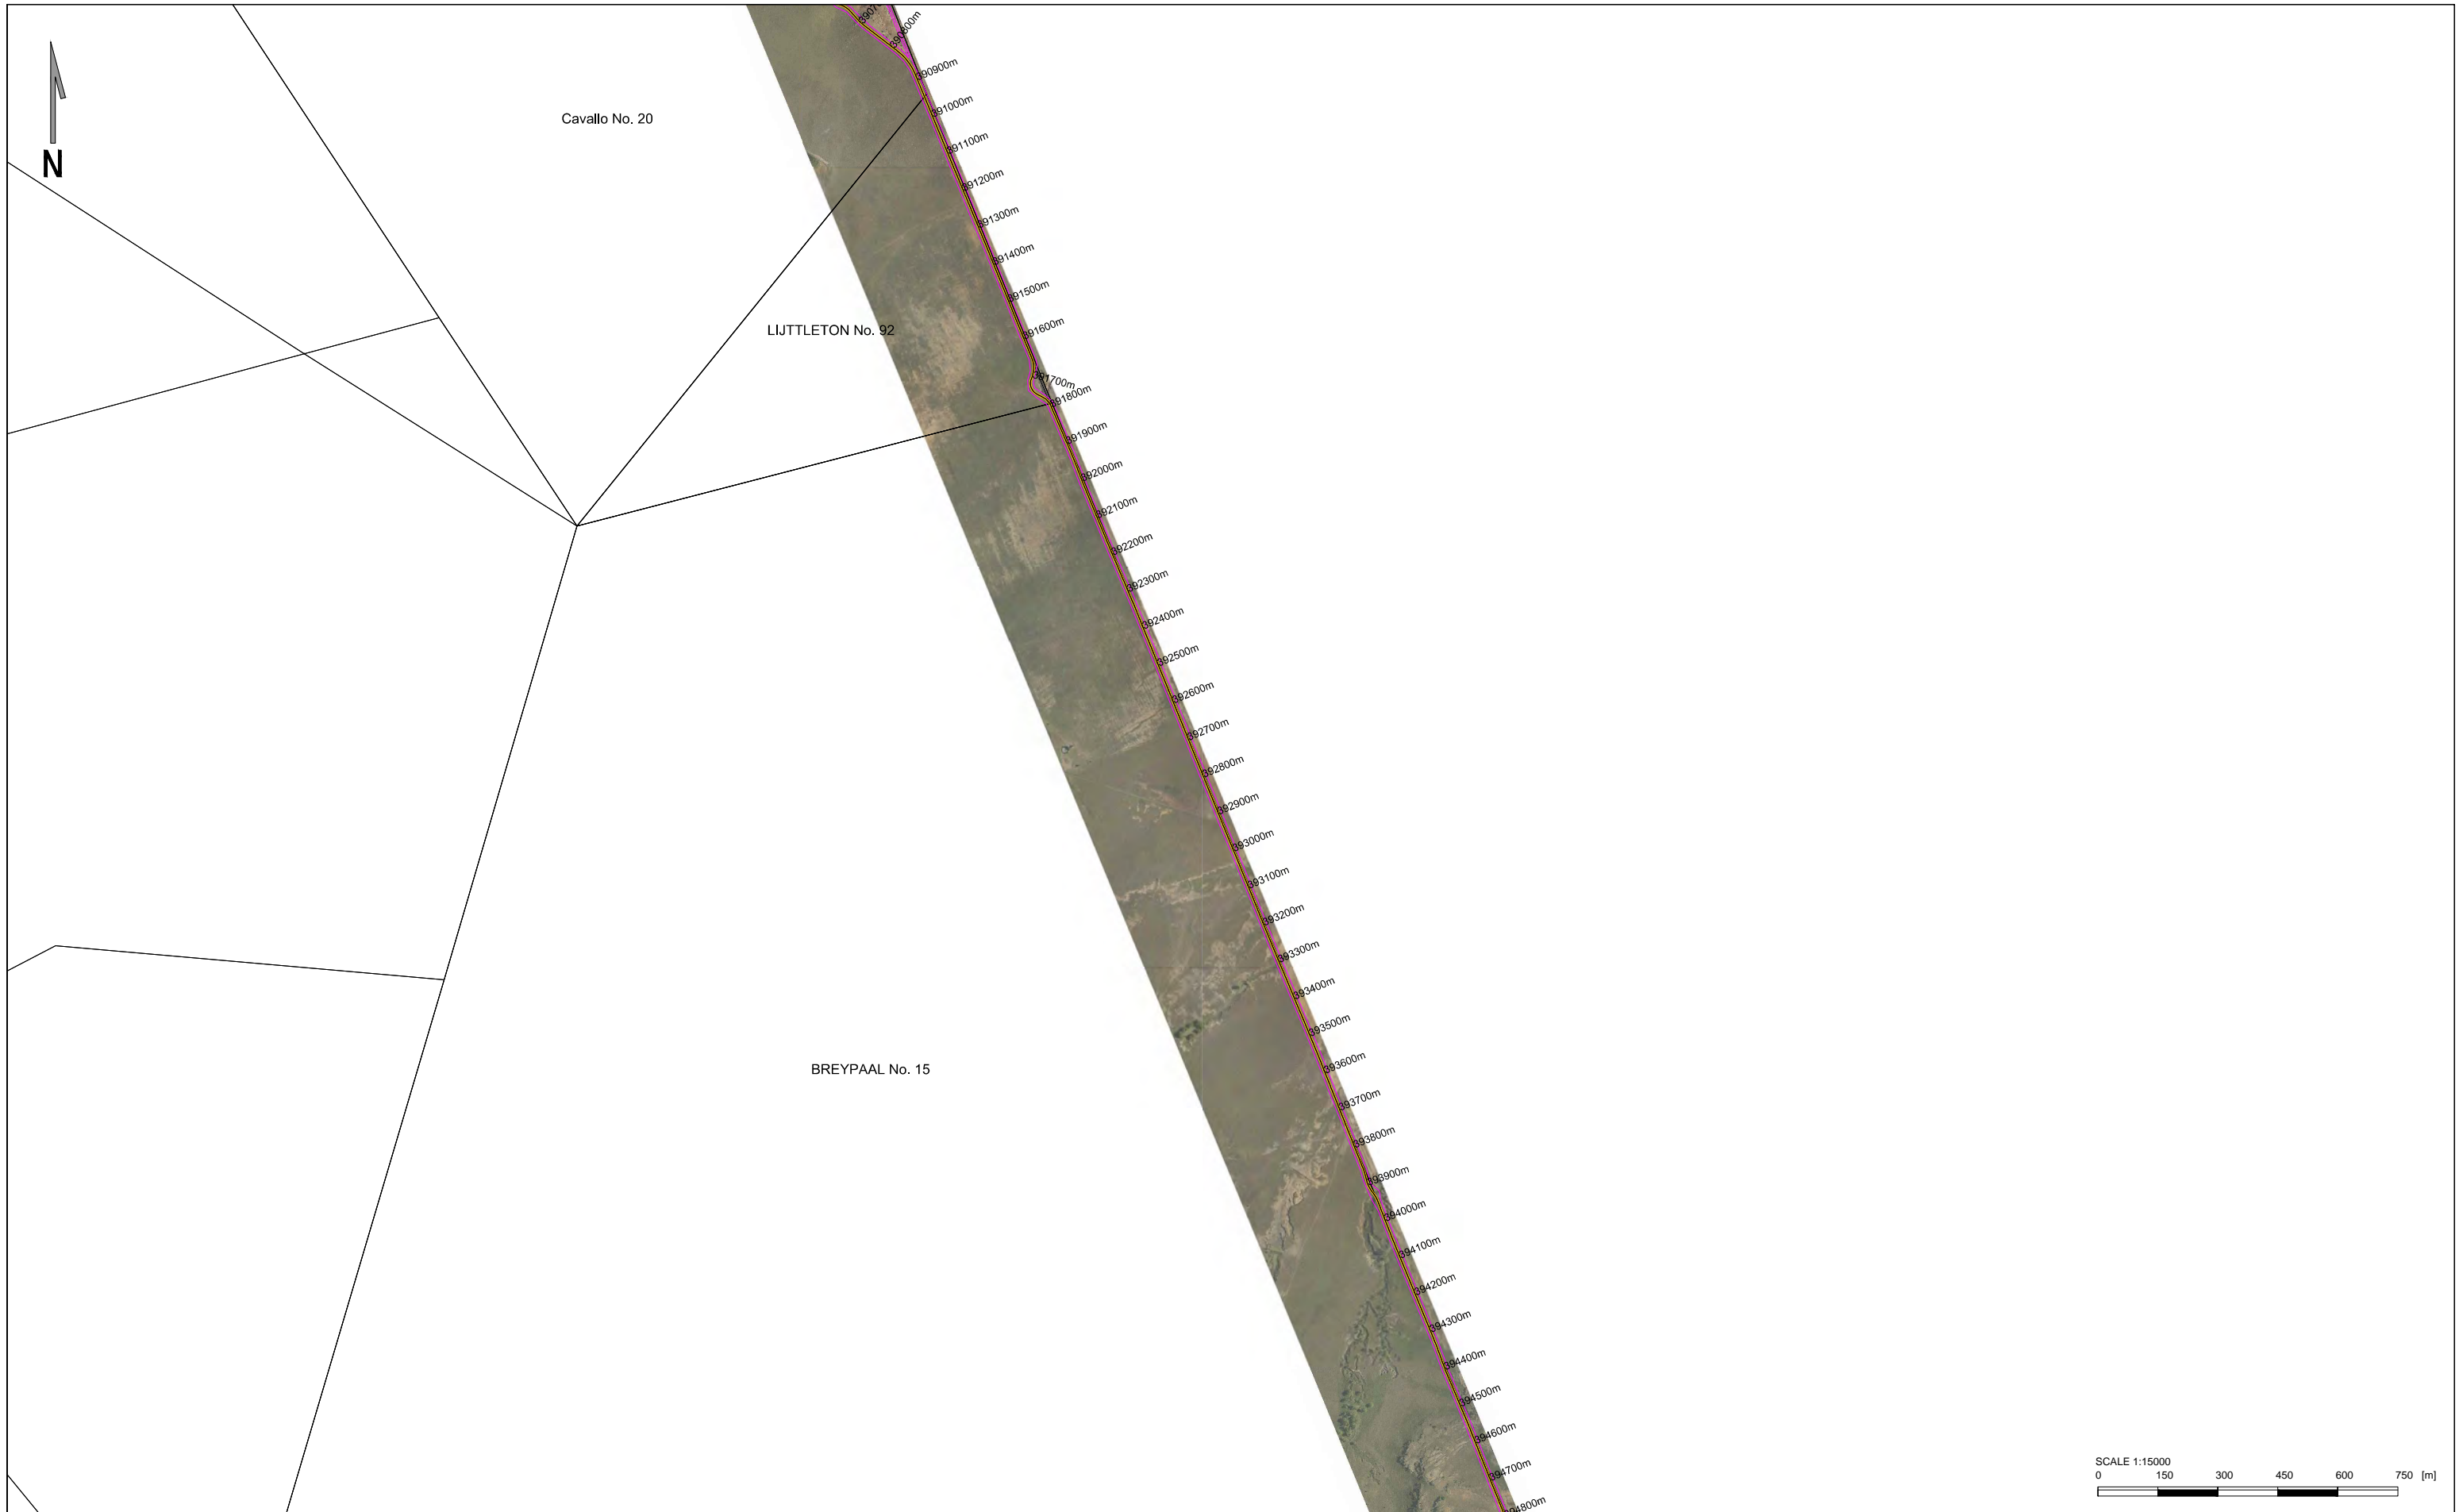

Client



public works
Department
Public Works
REPUBLIC OF SOUTH AFRICA

CENTRAL GOVERNMENT BUILDING
CNR MADIBA AND BOSMAN STREETS
PRETORIA

TEL: +27-12-406-1043
FAX: +27-86-758-0245

Consultant



DELTA
SOUTH AFRICAN CONSULTANTS

P O BOX 35703
MENLO PARK
0102

TEL: +27-12-368-1950
FAX: +27-12-348-4738



Drawing Title

**ROAD AND FENCE RESERVE POSITION
CAVALLO(km 390.600) TO BREYPAAL(km 394.800)**

Project

**LESOTHO
BORDER ROAD**


LEGEND:

-  BORDER ROAD WITH ROAD AND FENCE RESERVE (VARYING WIDTH)
-  BORDER FENCE RESERVE (5m WIDE)

Date: **SEPTEMBER 2016**

Drawing No. **P14165-PD-01-FP-049**

SCALE 1:15000
0 150 300 450 600 750 [m]

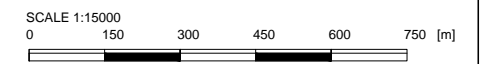

Client



CENTRAL GOVERNMENT BUILDING
CNR MADIBA AND BOSMAN STREETS
PRETORIA

TEL: +27-12-406-1043
FAX: +27-86-758-0245

Consultant



P O BOX 35703
MENLO PARK
0102

TEL: +27-12-368-1950
FAX: +27-12-348-4738



Drawing Title

**ROAD AND FENCE RESERVE POSITION
BREYPAAL(km 394.800) TO HOLYWELL(km 398.900)**

Project

**LESOTHO
BORDER ROAD**


LEGEND:

-  BORDER ROAD WITH ROAD AND FENCE RESERVE (VARYING WIDTH)
-  BORDER FENCE RESERVE (5m WIDE)

Date:	SEPTEMBER 2016
Drawing No.	P14165-PD-01-FP-050



Client



public works
Department
Public Works
REPUBLIC OF SOUTH AFRICA

CENTRAL GOVERNMENT BUILDING
CNR MADIBA AND BOSMAN STREETS
PRETORIA

TEL: +27-12-406-1043
FAX: +27-86-758-0245

Consultant



DELTA
S.A. (Pty) Ltd.

P O BOX 35703
MENLO PARK
0102

TEL: +27-12-368-1950
FAX: +27-12-348-4738



Drawing Title

**ROAD AND FENCE RESERVE POSITION
HOLYWELL(km 398.900) TO ANNEX PARADYS(km 403.300)**

Project

**LESOTHO
BORDER ROAD**

LEGEND:

-  BORDER ROAD WITH ROAD AND FENCE RESERVE (VARYING WIDTH)
-  BORDER FENCE RESERVE (5m WIDE)

Date: **SEPTEMBER 2016**

Drawing No. **P14165-PD-01-FP-051**

SCALE 1:15000

0 150 300 450 600 750 [m]



GOLDMANN'S RUST No. 320

ONTEVREDEN No. 236



Client



CENTRAL GOVERNMENT BUILDING
CNR MADIBA AND BOSMAN STREETS
PRETORIA

TEL: +27-12-406-1043
FAX: +27-86-758-0245

Consultant



P O BOX 35703
MENLO PARK
0102

TEL: +27-12-368-1850
FAX: +27-12-348-4738



Drawing Title

**ROAD AND FENCE RESERVE POSITION
ANNEX PARADYS(km 403.300) TO RUNNYMEADE(km 407.600)**

Project

**LESOTHO
BORDER ROAD**

LEGEND:

-  BORDER ROAD WITH ROAD AND FENCE RESERVE (VARYING WIDTH)
-  BORDER FENCE RESERVE (5m WIDE)

Date:	SEPTEMBER 2016
Drawing No.	P14165-PD-01-FP-052



Client



public works
Department of Public Works
REPUBLIC OF SOUTH AFRICA

CENTRAL GOVERNMENT BUILDING
CNR MADIBA AND BOSMAN STREETS
PRETORIA

TEL: +27-12-406-1043
FAX: +27-86-758-0245

Consultant



DELTA
SOUTH AFRICAN CONSULTANTS

P O BOX 35703
MENLO PARK
0102

TEL: +27-12-368-1850
FAX: +27-12-348-4738



Drawing Title

**ROAD AND FENCE RESERVE POSITION
RUNNYMEADE(km 407.600) TO RUNNYMEADE(km 412.900)**

Project


**LESOTHO
BORDER ROAD**

LEGEND:

-  BORDER ROAD WITH ROAD AND FENCE RESERVE (VARYING WIDTH)
-  BORDER FENCE RESERVE (5m WIDE)

Date: **SEPTEMBER 2016**

Drawing No. **P14165-PD-01-FP-053**

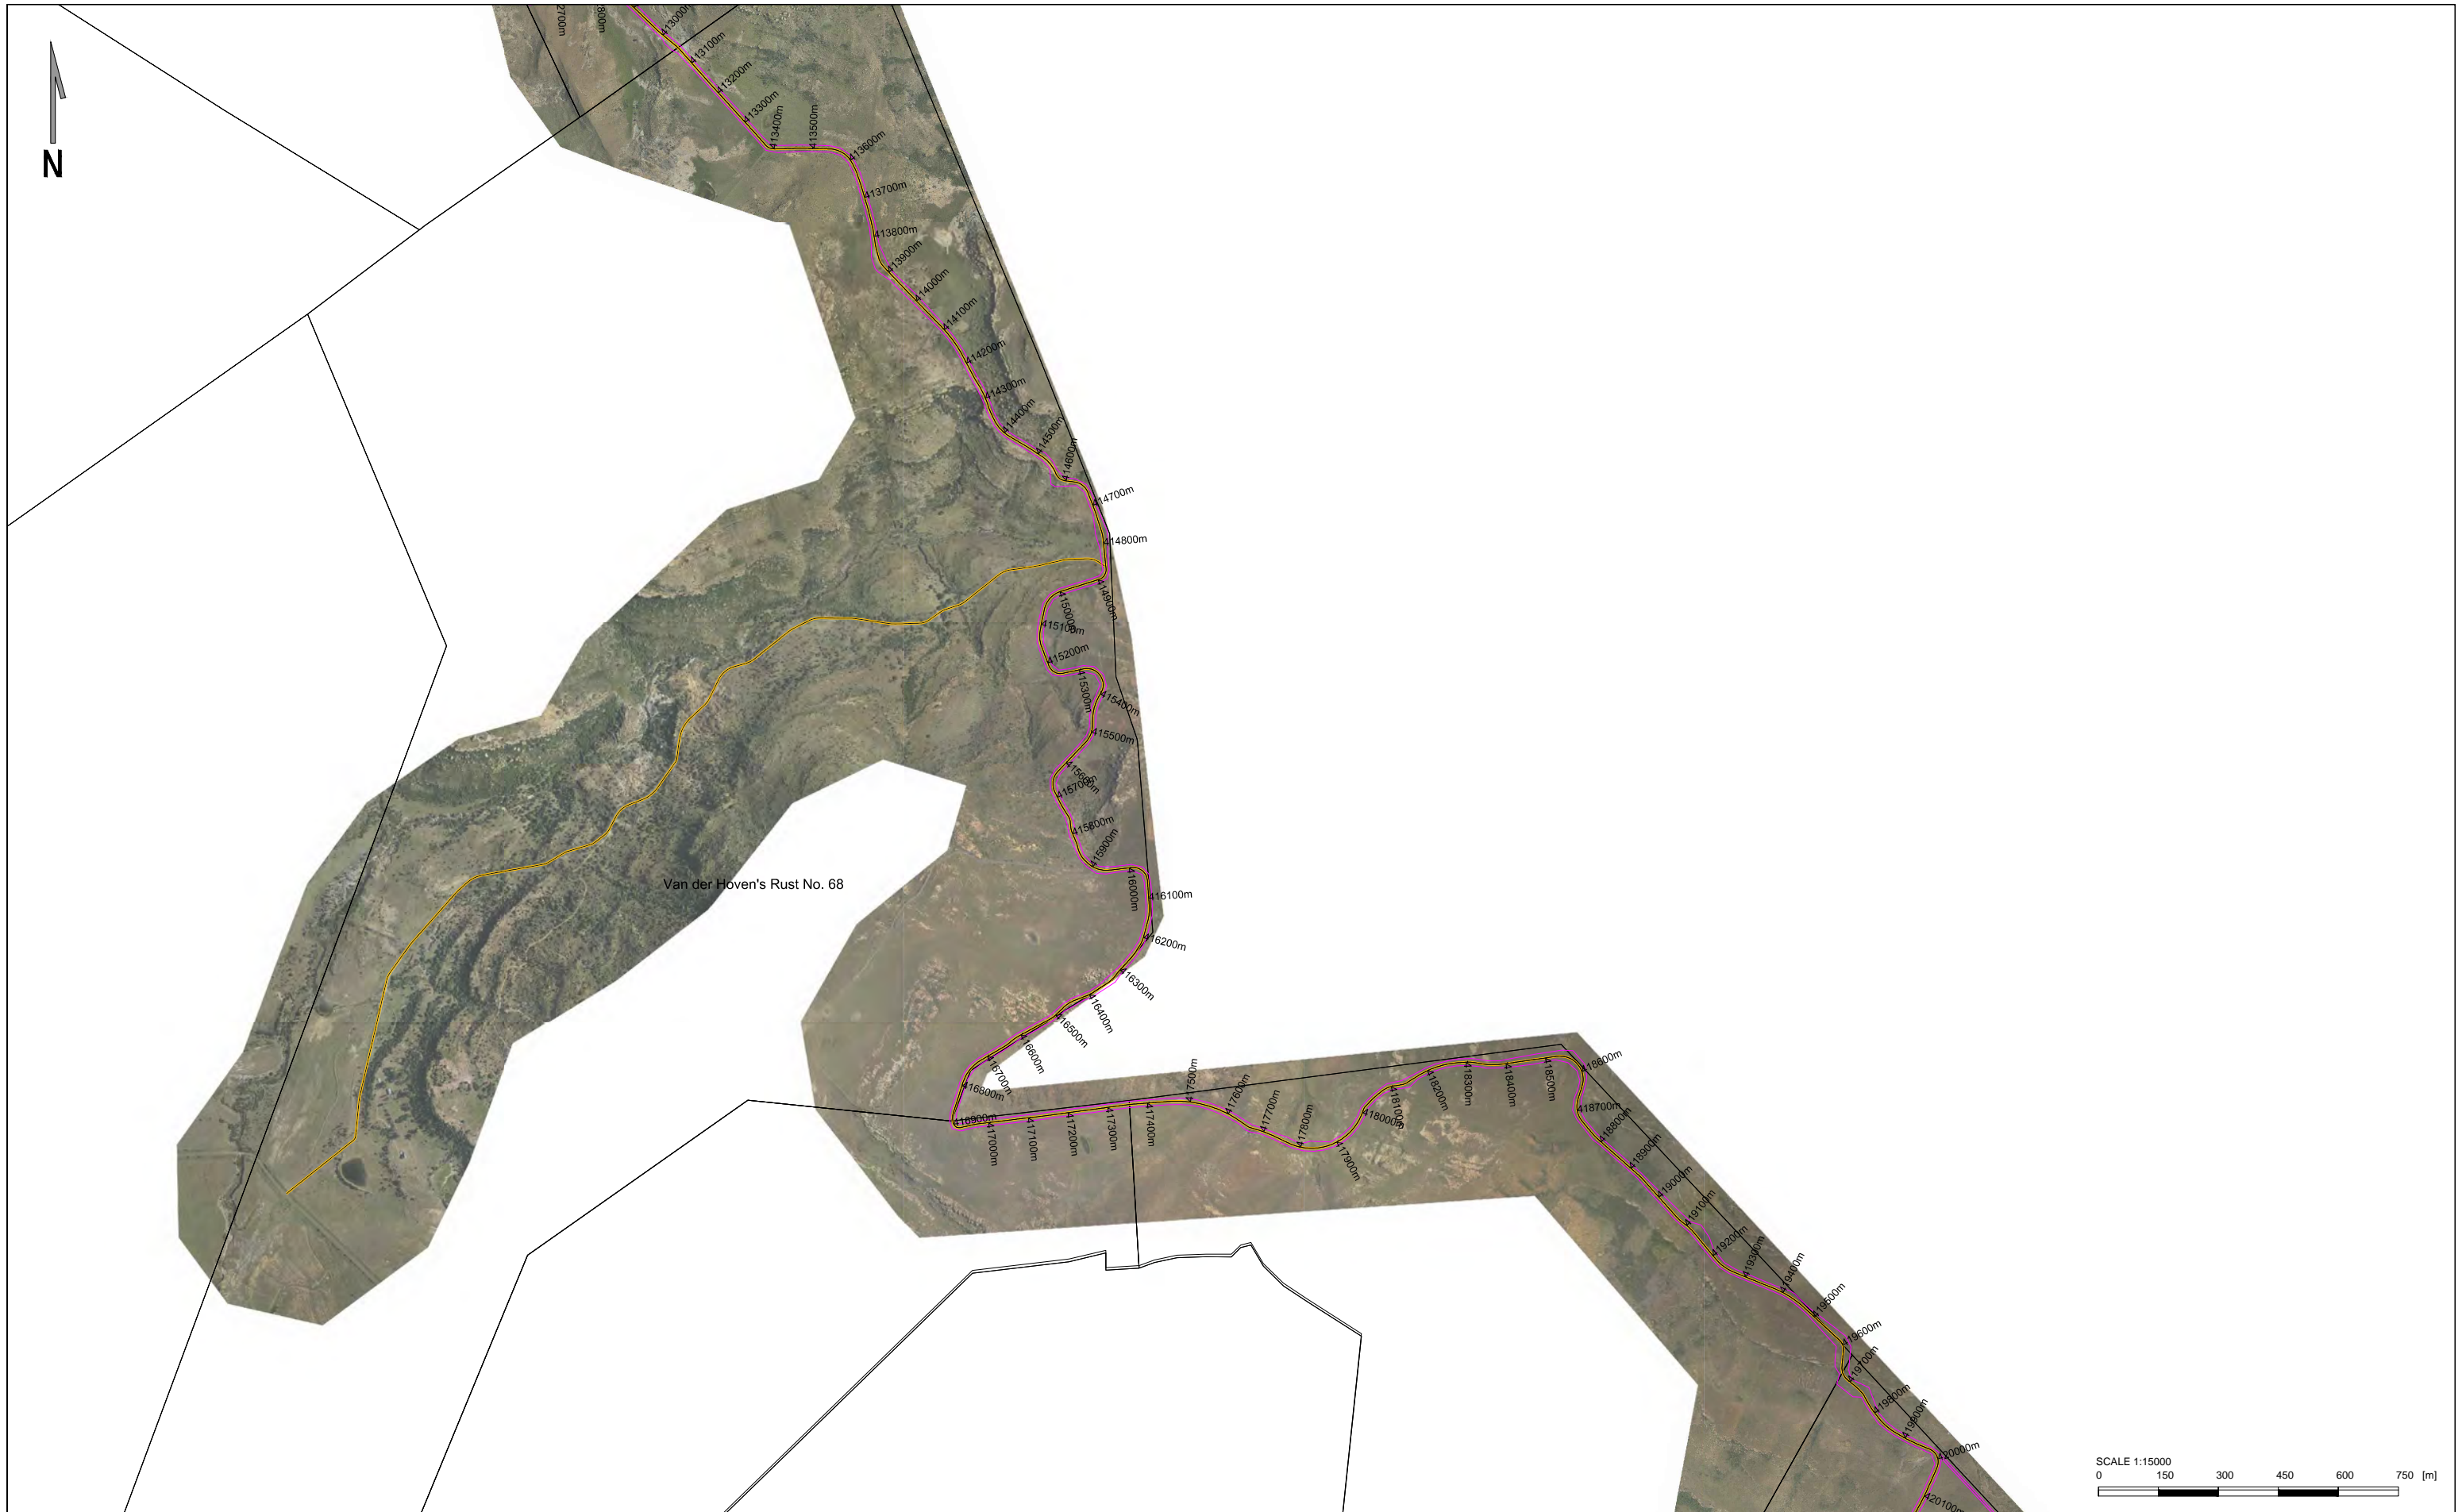

Client



public works
Department of Public Works
REPUBLIC OF SOUTH AFRICA

CENTRAL GOVERNMENT BUILDING
CNR MADIBA AND BOSMAN STREETS
PRETORIA

TEL: +27-12-406-1043
FAX: +27-86-758-0245

Consultant



DELTA
SOUTH AFRICAN CONSULTANTS

P O BOX 35703
MENLO PARK
0102

TEL: +27-12-368-1950
FAX: +27-12-348-4738



Drawing Title

**ROAD AND FENCE RESERVE POSITION
RUNNYMEADE(km 412.900) TO EENZAAM(km 420.100)**

Project

**LESOTHO
BORDER ROAD**

LEGEND:

-  BORDER ROAD WITH ROAD AND FENCE RESERVE (VARYING WIDTH)
-  BORDER FENCE RESERVE (5m WIDE)

Date: **SEPTEMBER 2016**

Drawing No. **P14165-PD-01-FP-054**



Client



public works
Department
Public Works
REPUBLIC OF SOUTH AFRICA

CENTRAL GOVERNMENT BUILDING
CNR MADIBA AND BOSMAN STREETS
PRETORIA

TEL: +27-12-406-1043
FAX: +27-86-758-0245

Consultant



DELTA
SOUTH AFRICAN CONSULTANTS

P O BOX 35703
MENLO PARK
0102

TEL: +27-12-368-1850
FAX: +27-12-348-4738



Drawing Title

**ROAD AND FENCE RESERVE POSITION
EENZAAM(km 420.100) TO SEDGEMOOR(km 424.800)**

Project


**LESOTHO
BORDER ROAD**

LEGEND:

-  BORDER ROAD WITH ROAD AND FENCE RESERVE (VARYING WIDTH)
-  BORDER FENCE RESERVE (5m WIDE)

Date: **SEPTEMBER 2016**

Drawing No. **P14165-PD-01-FP-055**

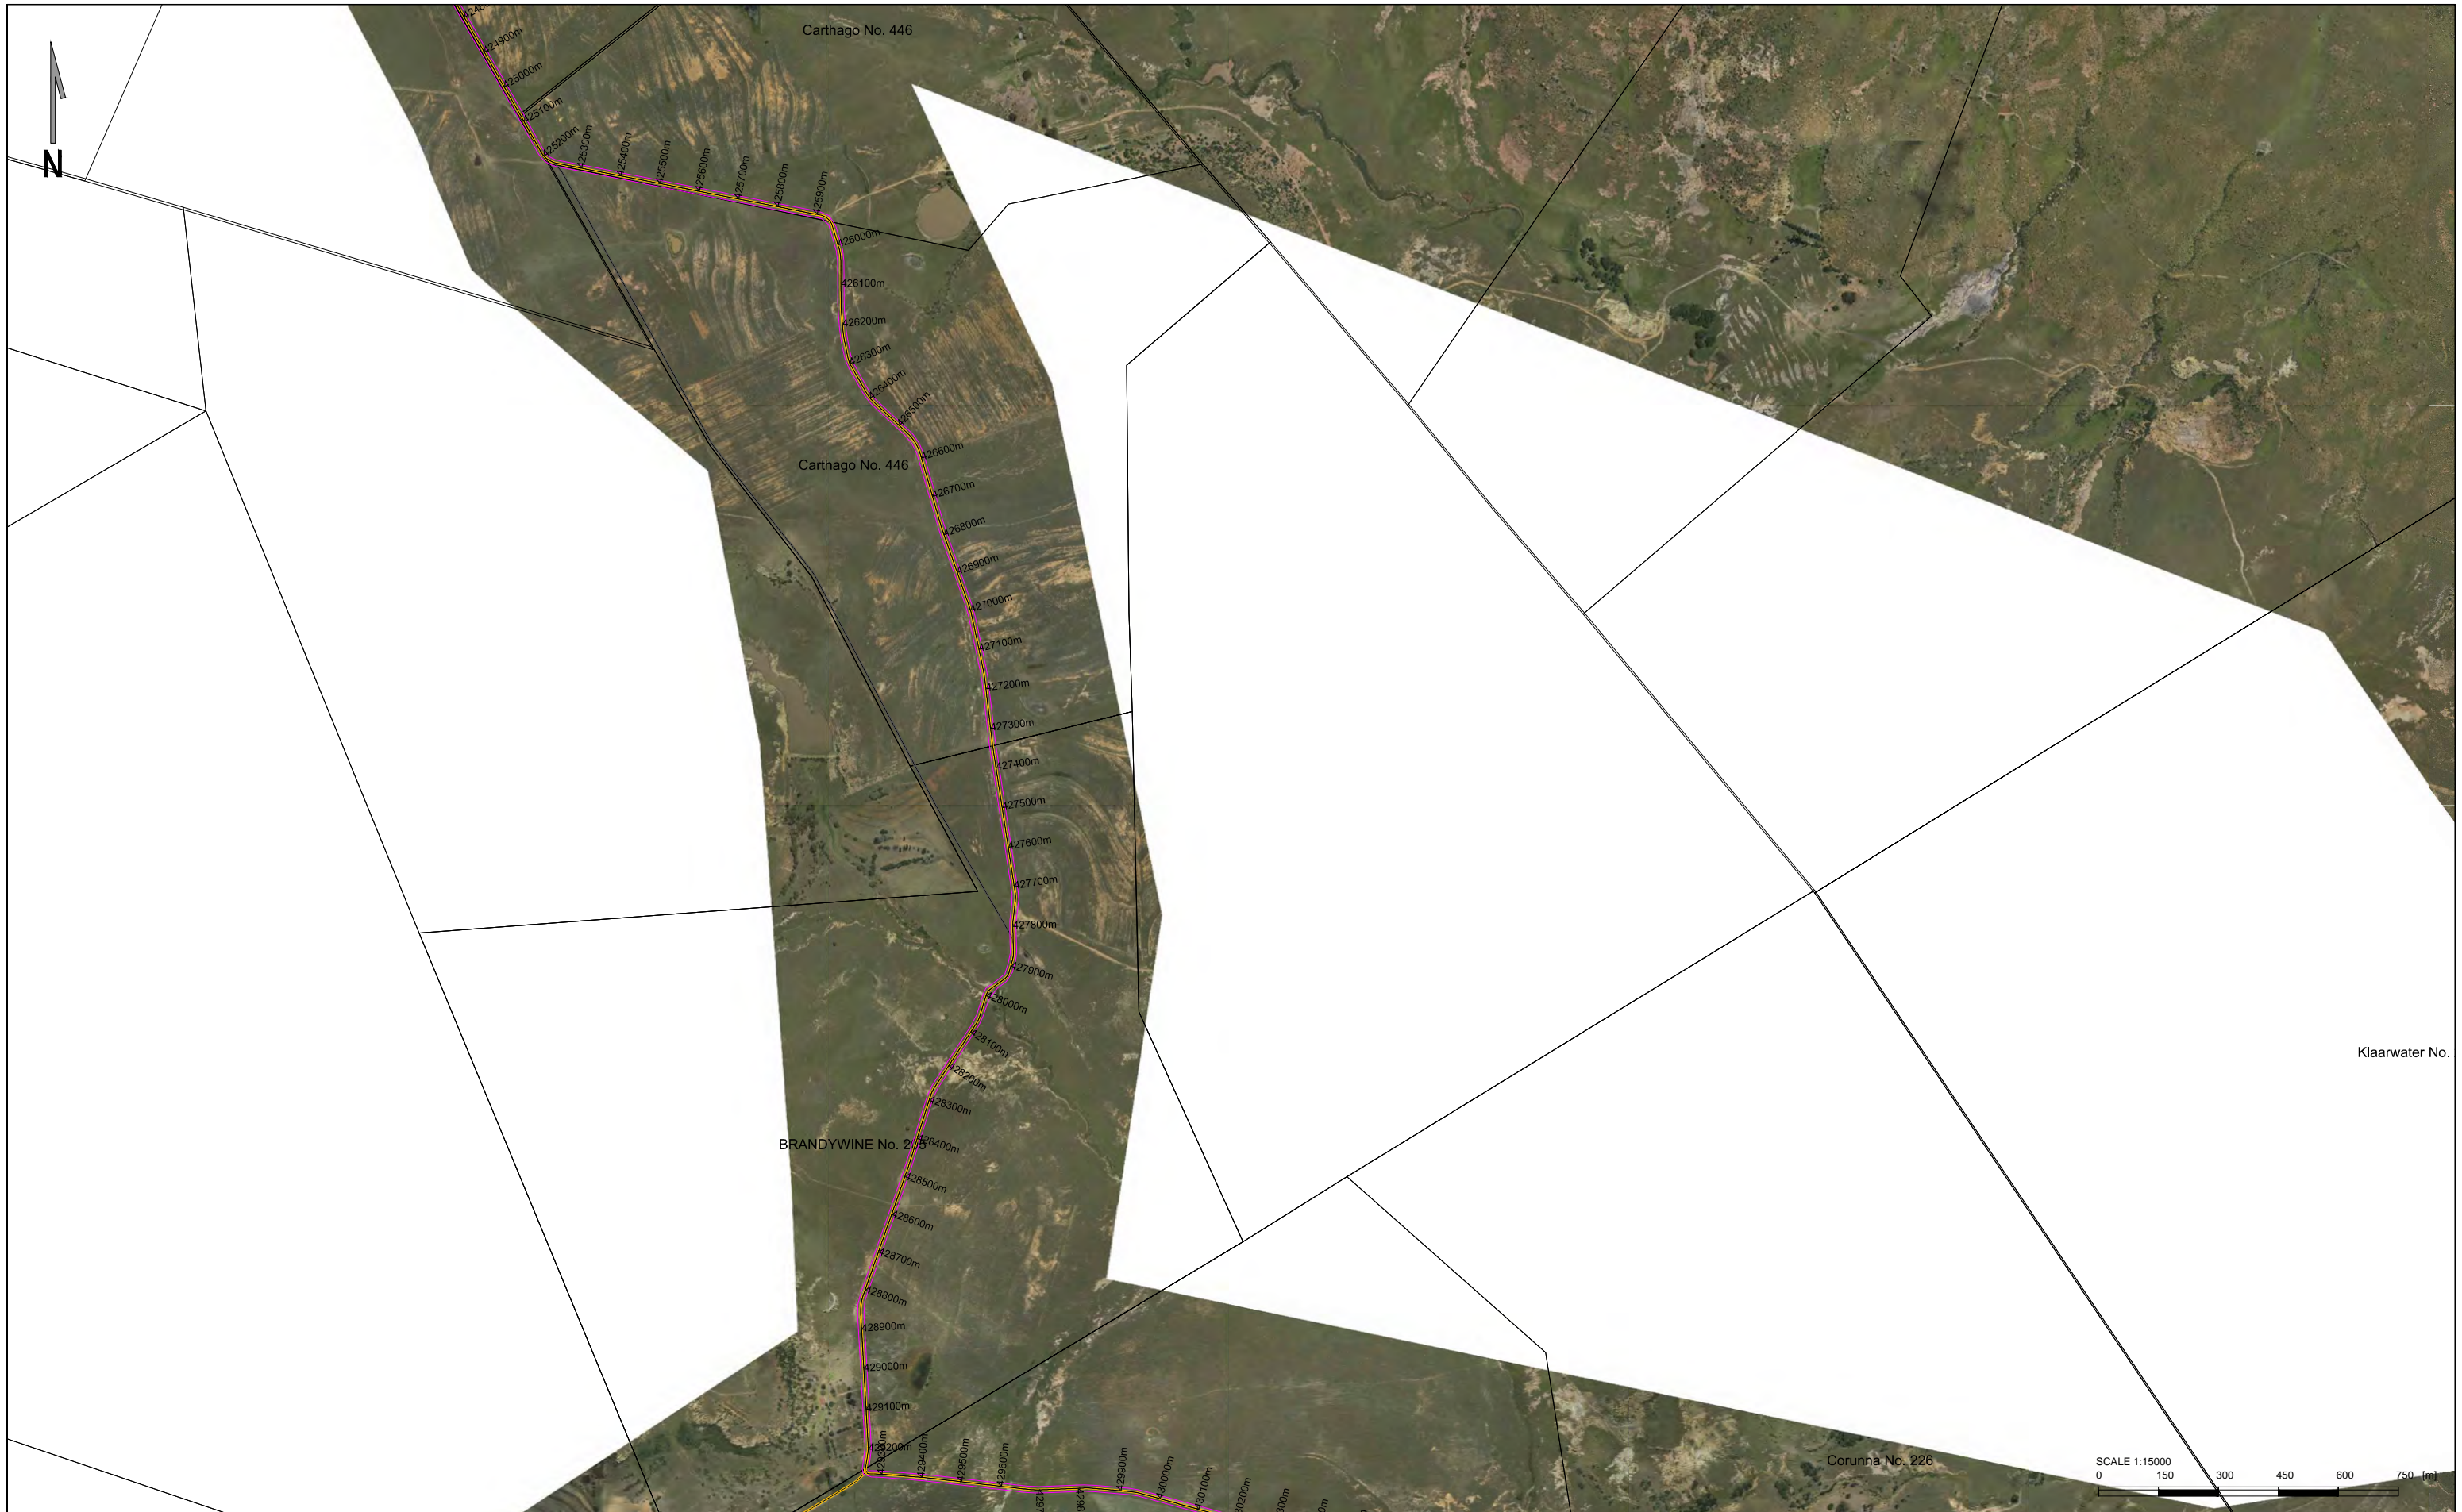

Client



public works
Department
Public Works
REPUBLIC OF SOUTH AFRICA

CENTRAL GOVERNMENT BUILDING
CNR MADIBA AND BOSMAN STREETS
PRETORIA

TEL: +27-12-406-1043
FAX: +27-86-758-0245

Consultant



DELTA
CONSULTANTS

P O BOX 35703
MENLO PARK
0102

TEL: +27-12-368-1850
FAX: +27-12-348-4738



Drawing Title

**ROAD AND FENCE RESERVE POSITION
SEDGEMOOR(km 424.800) CORUNNA(km 430.200)**

Project

**LESOTHO
BORDER ROAD**

LEGEND:


-  BORDER ROAD WITH ROAD AND FENCE RESERVE (VARYING WIDTH)
-  BORDER FENCE RESERVE (5m WIDE)

Date: **SEPTEMBER 2016**

Drawing No. **P14165-PD-01-FP-056**



Client



public works
Department
Public Works
REPUBLIC OF SOUTH AFRICA

CENTRAL GOVERNMENT BUILDING
CNR MADIBA AND BOSMAN STREETS
PRETORIA

TEL: +27-12-406-1043
FAX: +27-86-758-0245

Consultant



DELTA
SOUTH AFRICAN CONSULTANTS

P O BOX 35703
MENLO PARK
0102

TEL: +27-12-368-1850
FAX: +27-12-348-4738



Drawing Title

**ROAD AND FENCE RESERVE POSITION
KLAARWATER(km 435.100) KLAARWATER(km 438.600)**

Project


**LESOTHO
BORDER ROAD**

LEGEND:

-  BORDER ROAD WITH ROAD AND FENCE RESERVE (VARYING WIDTH)
-  BORDER FENCE RESERVE (5m WIDE)

Date: **SEPTEMBER 2016**

Drawing No. **P14165-PD-01-FP-057**

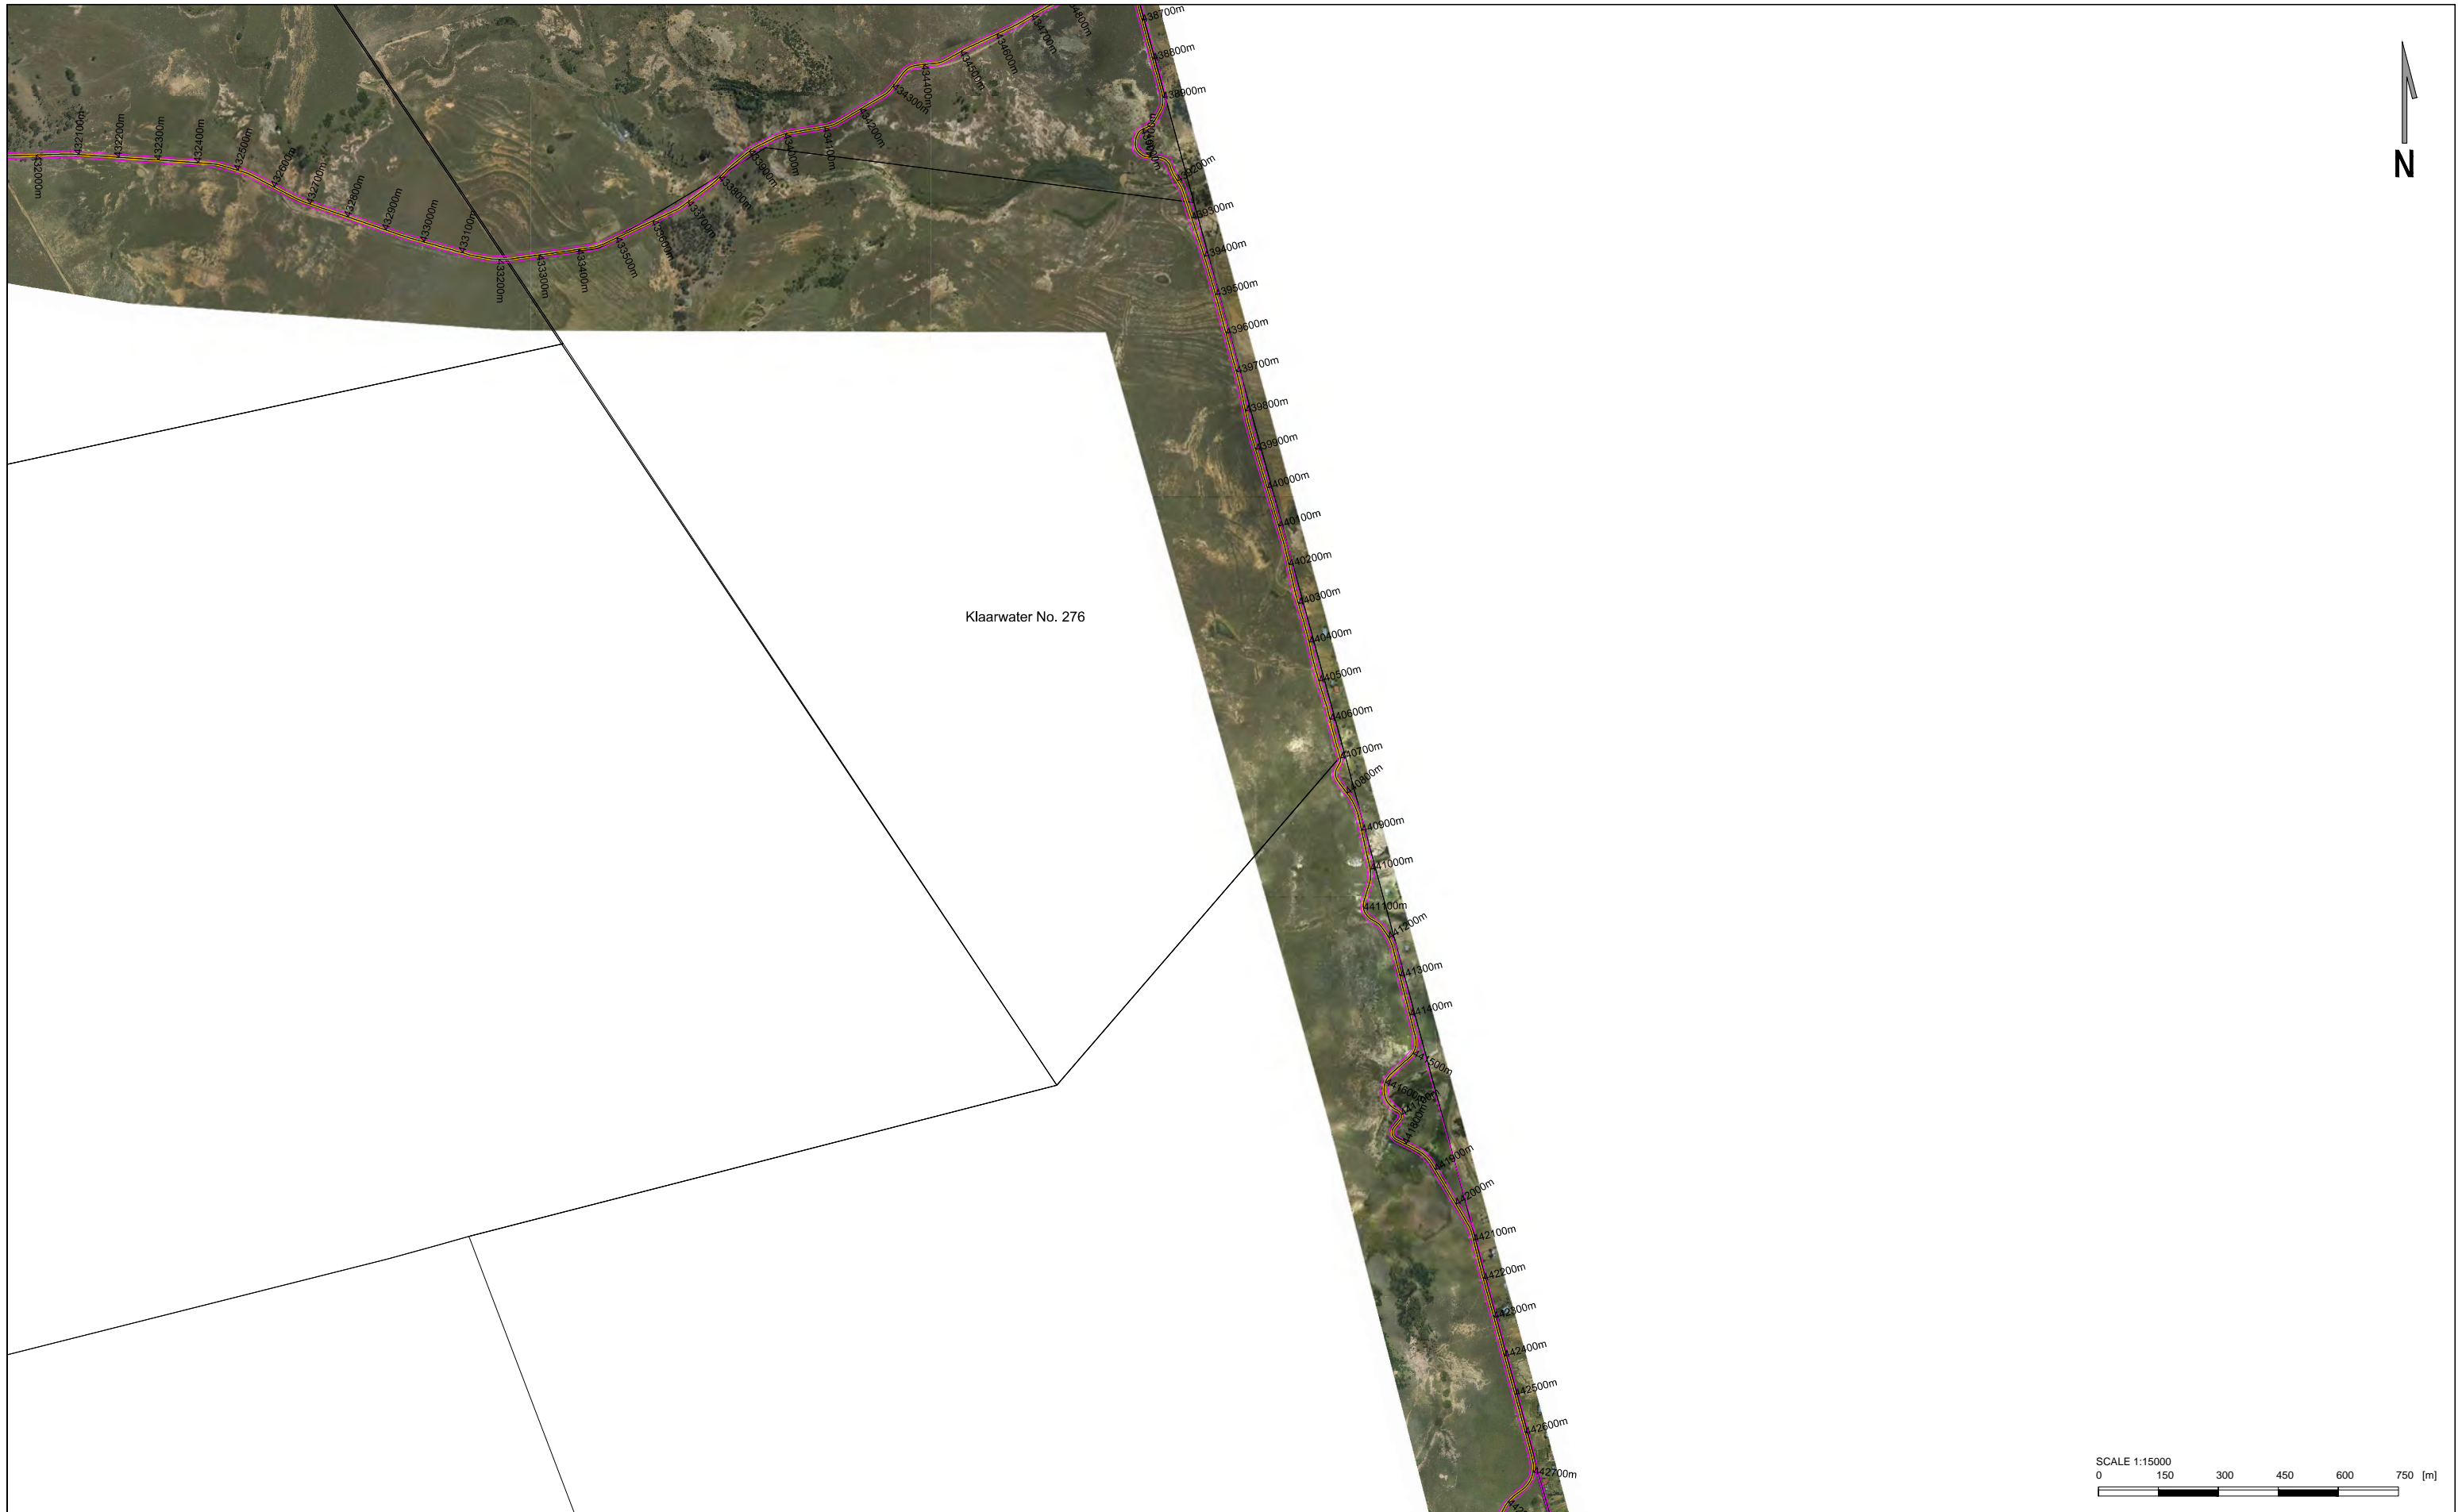

Client



Department of Public Works
REPUBLIC OF SOUTH AFRICA

CENTRAL GOVERNMENT BUILDING
CNR MADIBA AND BOSMAN STREETS
PRETORIA

TEL: +27-12-406-1043
FAX: +27-86-758-0245

Consultant



DELTA

P O BOX 35703
MENLO PARK
0102

TEL: +27-12-368-1950
FAX: +27-12-348-4738



Drawing Title

**ROAD AND FENCE RESERVE POSITION
KLAARWATER(km 438.600) TO HOUTCONSTANT(km 442.800)**

Project

**LESOTHO
BORDER ROAD**

LEGEND:

-  BORDER ROAD WITH ROAD AND FENCE RESERVE (VARYING WIDTH)
-  BORDER FENCE RESERVE (5m WIDE)

Date: **SEPTEMBER 2016**

Drawing No. **P14165-PD-01-FP-058**



Client



Department of Public Works
REPUBLIC OF SOUTH AFRICA

CENTRAL GOVERNMENT BUILDING
CNR MADIBA AND BOSMAN STREETS
PRETORIA

TEL: +27-12-406-1043
FAX: +27-86-758-0245

Consultant



DELTA

P O BOX 35703
MENLO PARK
0102

TEL: +27-12-368-1850
FAX: +27-12-348-4738



Drawing Title

**ROAD AND FENCE RESERVE POSITION
HOUTCONSTANT(km 442.800) TO PORTERSDALE(km 454.400)**

Project

**LESOTHO
BORDER ROAD**

LEGEND:

-  BORDER ROAD WITH ROAD AND FENCE RESERVE (VARYING WIDTH)
-  BORDER FENCE RESERVE (5m WIDE)

Date: **SEPTEMBER 2016**

Drawing No. **P14165-PD-01-FP-059**



Client



Department of Public Works
REPUBLIC OF SOUTH AFRICA

CENTRAL GOVERNMENT BUILDING
CNR MADIBA AND BOSMAN STREETS
PRETORIA

TEL: +27-12-406-1043
FAX: +27-86-758-0245

Consultant



DELTA

P O BOX 35703
MENLO PARK
0102

TEL: +27-12-368-1850
FAX: +27-12-348-4738



Drawing Title

**ROAD AND FENCE RESERVE POSITION
PORTERSDALE(km 454.400) TO MAGHALEEN(km 463.300)**

Project


**LESOTHO
BORDER ROAD**

LEGEND:


-  BORDER ROAD WITH ROAD AND FENCE RESERVE (VARYING WIDTH)
-  BORDER FENCE RESERVE (5m WIDE)

Date: **SEPTEMBER 2016**

Drawing No. **P14165-PD-01-FP-060**

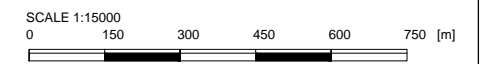

Client



CENTRAL GOVERNMENT BUILDING
CNR MADIBA AND BOSMAN STREETS
PRETORIA

TEL: +27-12-406-1043
FAX: +27-86-758-0245

Consultant



P O BOX 35703
MENLO PARK
0102

TEL: +27-12-368-1850
FAX: +27-12-348-4738



Drawing Title

**ROAD AND FENCE RESERVE POSITION
MAGHALEEN(km 463.300) TO ALOE POORT(km 471.400)**

Project

**LESOTHO
BORDER ROAD**

LEGEND:

-  BORDER ROAD WITH ROAD AND FENCE RESERVE (VARYING WIDTH)
-  BORDER FENCE RESERVE (5m WIDE)

Date: **SEPTEMBER 2016**

Drawing No. **P14165-PD-01-FP-061**



Client



Department of Public Works
REPUBLIC OF SOUTH AFRICA

CENTRAL GOVERNMENT BUILDING
CNR MADIBA AND BOSMAN STREETS
PRETORIA

TEL: +27-12-406-1043
FAX: +27-86-758-0245

Consultant



DELTA

P O BOX 35703
MENLO PARK
0102

TEL: +27-12-366-1850
FAX: +27-12-348-4738



Drawing Title

**ROAD AND FENCE RESERVE POSITION
ALOE POORT(km 471.400) TO ROODEWAL(km 482.500)**

Project

**LESOTHO
BORDER ROAD**

LEGEND:

-  BORDER ROAD WITH ROAD AND FENCE RESERVE (VARYING WIDTH)
-  BORDER FENCE RESERVE (5m WIDE)


Date: **SEPTEMBER 2016**

Drawing No. **P14165-PD-01-FP-062**



Roodewal No. 330

Weltevreden No. 60

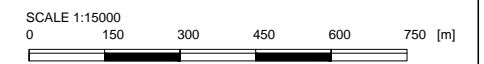

Client



CENTRAL GOVERNMENT BUILDING
CNR MADIBA AND BOSMAN STREETS
PRETORIA
TEL: +27-12-406-1043
FAX: +27-86-758-0245

Consultant



P O BOX 35703
MENLO PARK
0102
TEL: +27-12-368-1950
FAX: +27-12-348-4738



Drawing Title

ROAD AND FENCE RESERVE POSITION
ROODEWAL(km 482.500) TO BOOMPLAAT(km 487.600)


Project

LESOTHO
BORDER ROAD

LEGEND:

-  BORDER ROAD WITH ROAD AND FENCE RESERVE (VARYING WIDTH)
-  BORDER FENCE RESERVE (5m WIDE)

Date: **SEPTEMBER 2016**
 Drawing No. **P14165-PD-01-FP-063**

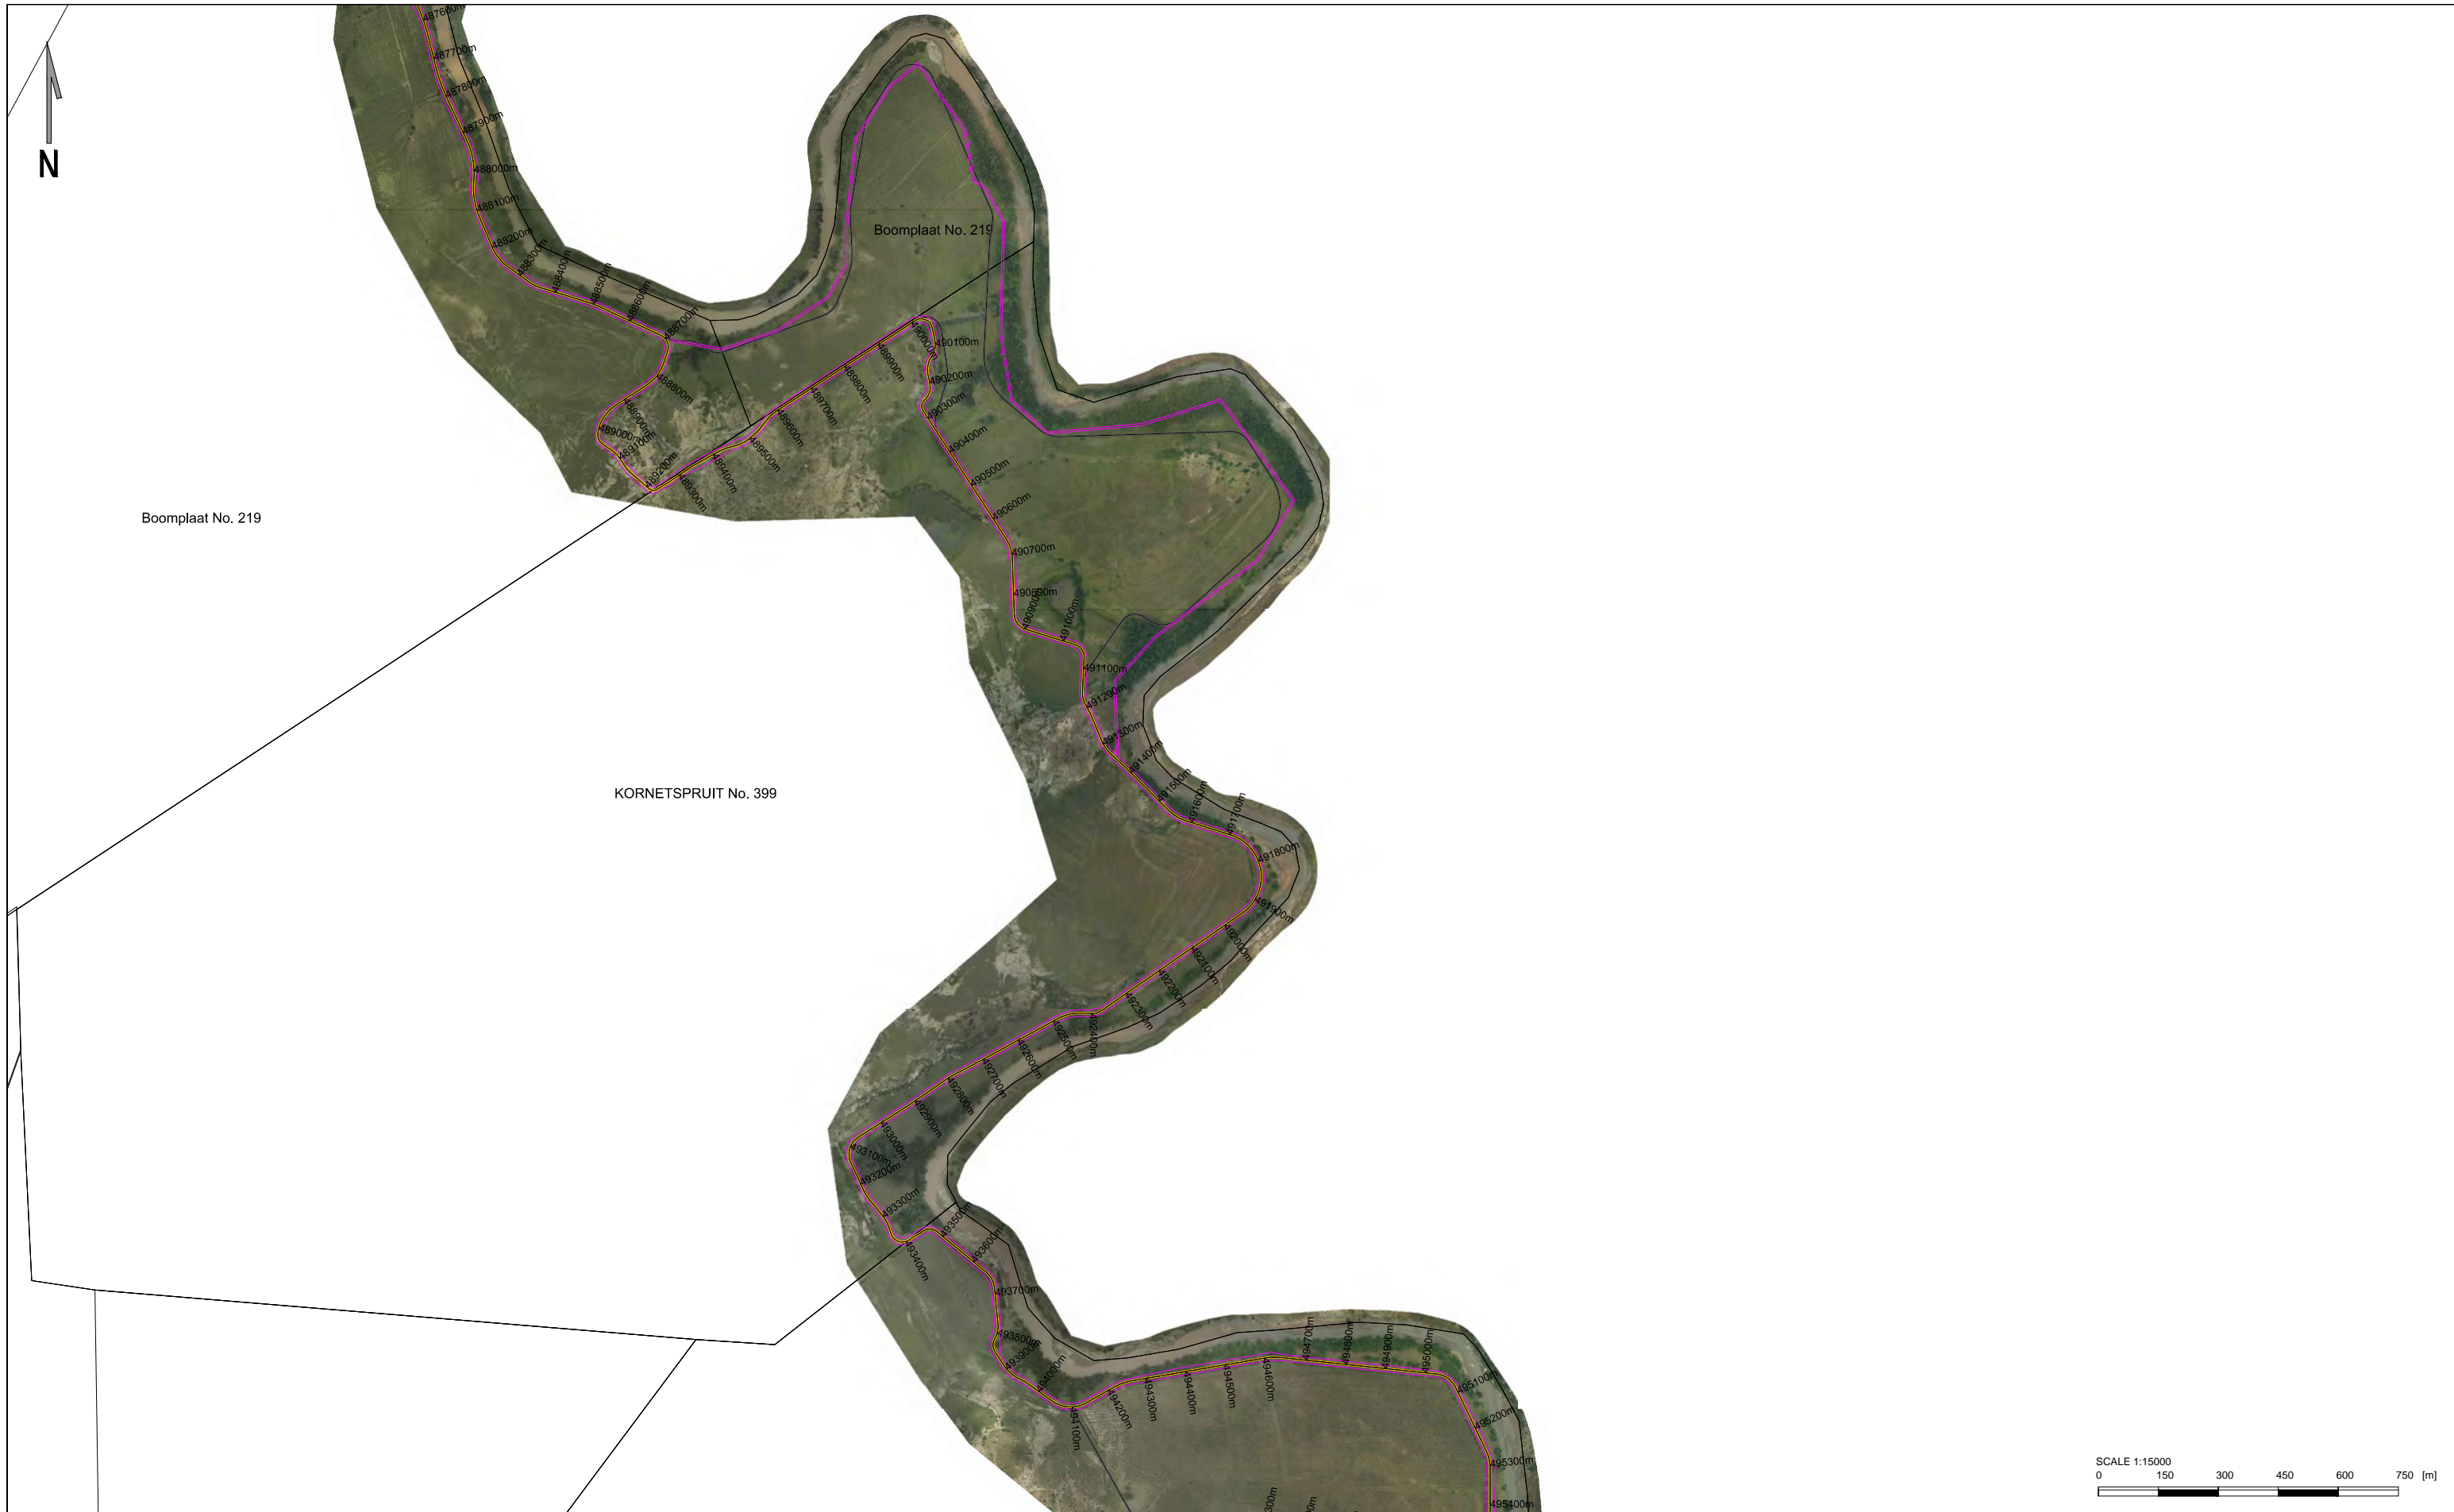

Client



public works
Department of Public Works
REPUBLIC OF SOUTH AFRICA

CENTRAL GOVERNMENT BUILDING
CNR MADIBA AND BOSMAN STREETS
PRETORIA

TEL: +27-12-406-1043
FAX: +27-86-758-0245

Consultant



DELTA
CONSULTANTS

P O BOX 35703
MENLO PARK
0102

TEL: +27-12-368-1950
FAX: +27-12-348-4738



Drawing Title

**ROAD AND FENCE RESERVE POSITION
BOOMPLAAT(km 487.600) TO ZAMENSTROOM(km 495.400)**

Project

**LESOTHO
BORDER ROAD**

LEGEND:

-  BORDER ROAD WITH ROAD AND FENCE RESERVE (VARYING WIDTH)
-  BORDER FENCE RESERVE (5m WIDE)

Date: **SEPTEMBER 2016**

Drawing No. **P14165-PD-01-FP-064**



SCALE 1:15000
 0 150 300 450 600 750 [m]

Client



 CENTRAL GOVERNMENT BUILDING
 CNR MADIBA AND BOSMAN STREETS
 PRETORIA
 TEL: +27-12-406-1043
 FAX: +27-86-758-0245

Consultant

 P O BOX 35703
 MENLO PARK
 0102
 TEL: +27-12-368-1850
 FAX: +27-12-348-4738

Drawing Title
**ROAD AND FENCE RESERVE POSITION
 ZAMENSTROOM(km 495.400) TO PAPENFUS(km 503.600)**

Project
**LESOTHO
 BORDER ROAD**

LEGEND:
 BORDER ROAD WITH ROAD AND FENCE RESERVE (VARYING WIDTH)
 BORDER FENCE RESERVE (5m WIDE)

Date:
SEPTEMBER 2016

Drawing No.
P14165-PD-01-FP-065