


PLAN OF PROPOSED DWELLING & OUTBUILDINGS
HOYLAKE DRIVE


ON SUB DIV. LOT 1905 OF 15 N^o 1550
FOR KIDGELL ESQ.

SCALE 80' TO 1 INCH


ROADS & DOMINANCE SECTION
Subject to all floor and foundation levels being in conformity with abutting road works and/or as stated hereunder.
[Signature]
DATE 30/8/47
N.B. Attention is drawn to Section 41 (3) of the Building By-laws, which requires any wall, fence, structure or gate abutting on a street, or in close proximity thereto, to conform to the "final level" of such street.

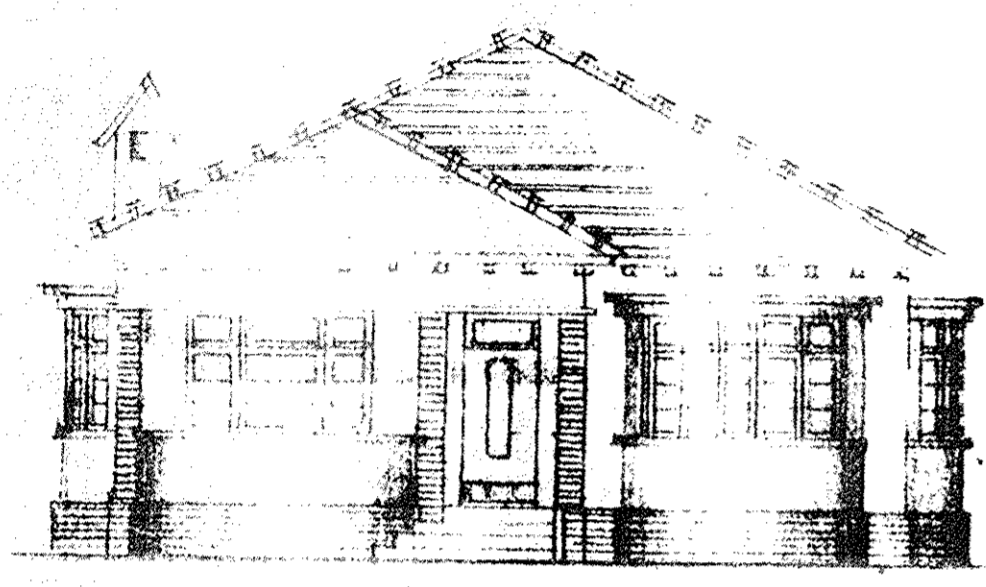


FRONT ELEVATION

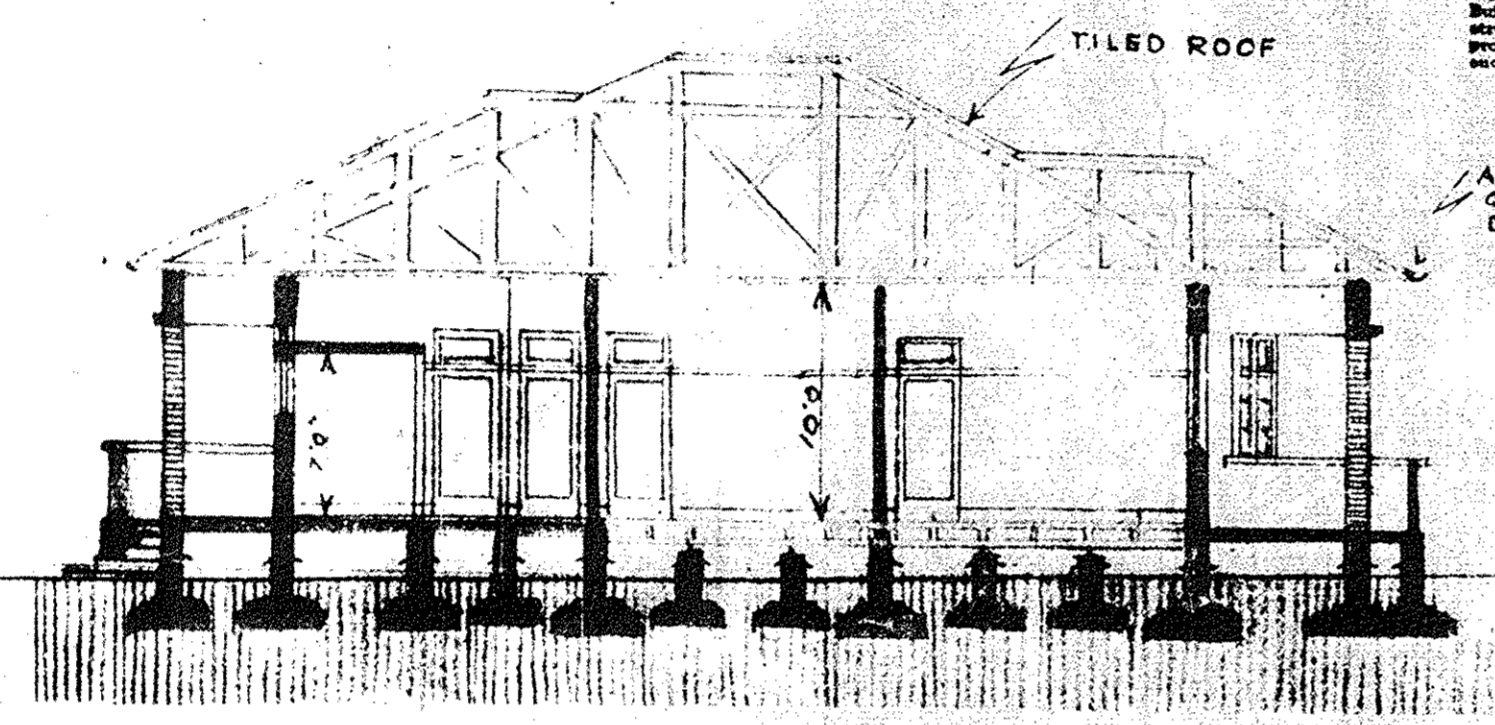


SECTION ON LINE A-A

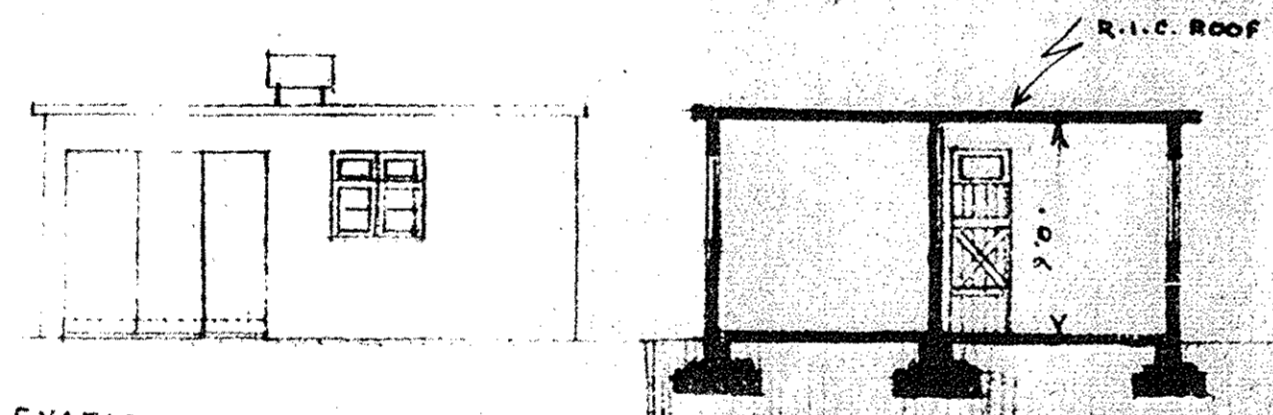


ELEVATION

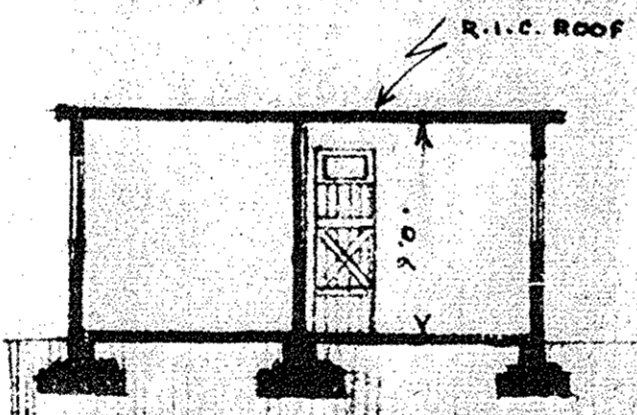


SECTION ON LINE B-B

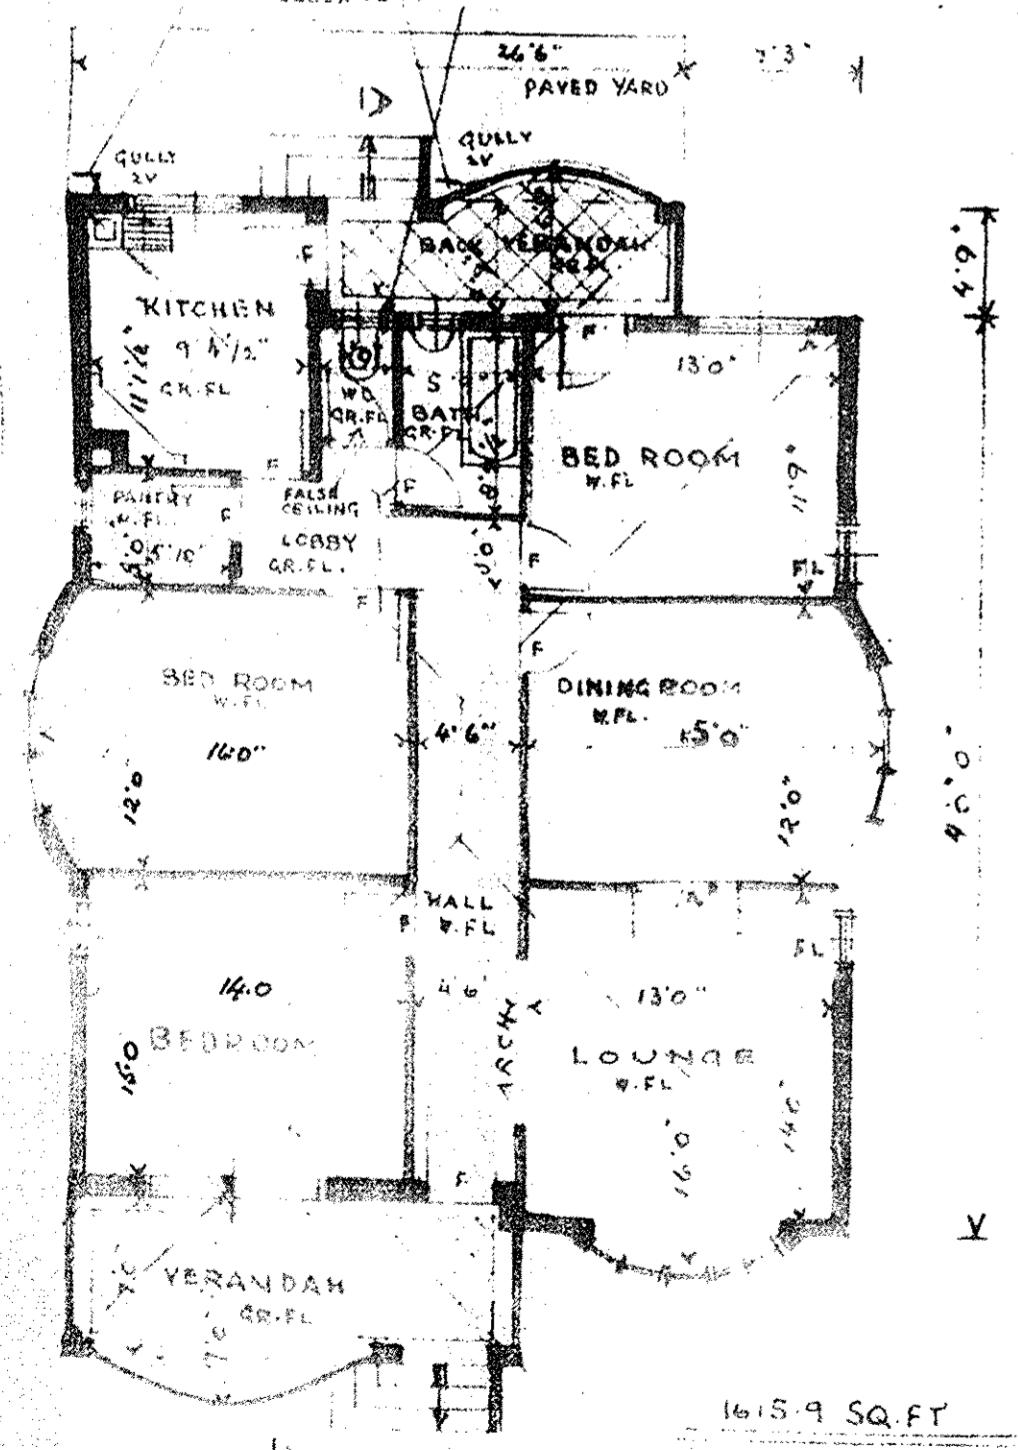


PLAN
1615.9 SQ. FT.

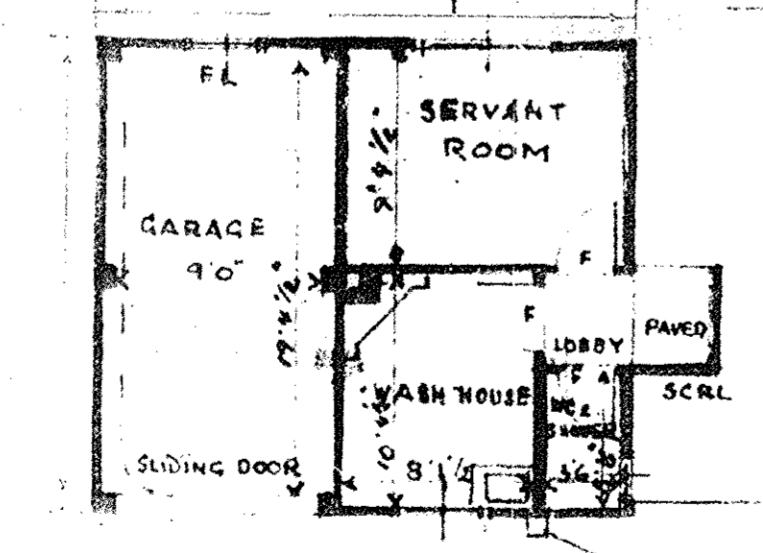

PLAN
OUTBUILDINGS
469 SQ. FT.

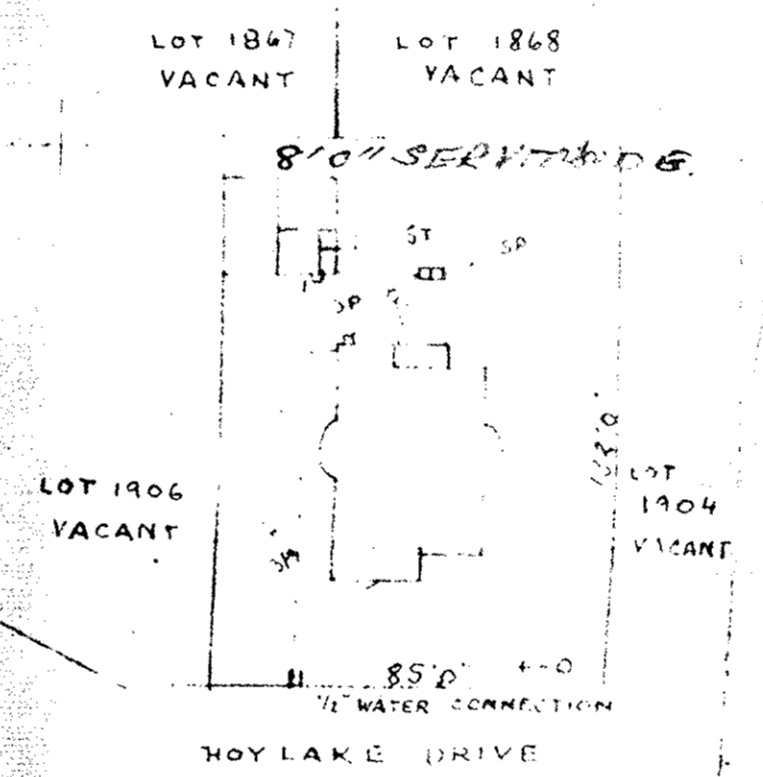

BLOCK PLAN
SCALE 400 TO 1 INCH

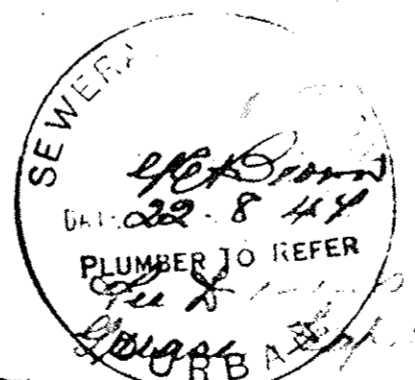

E. JEWELL
DRAWING OFFICE
DURBAN, 19 HUNT RD
PHONE 4835
MAY 1947
No 3278