

1 Section A-A - SDP 1: 100




Section B-B - SDP 1:100



Section X-X - SDP 1:100

BIM 360://Roseveare Student Village/2020-09-15 Roseveare 5F .rvt

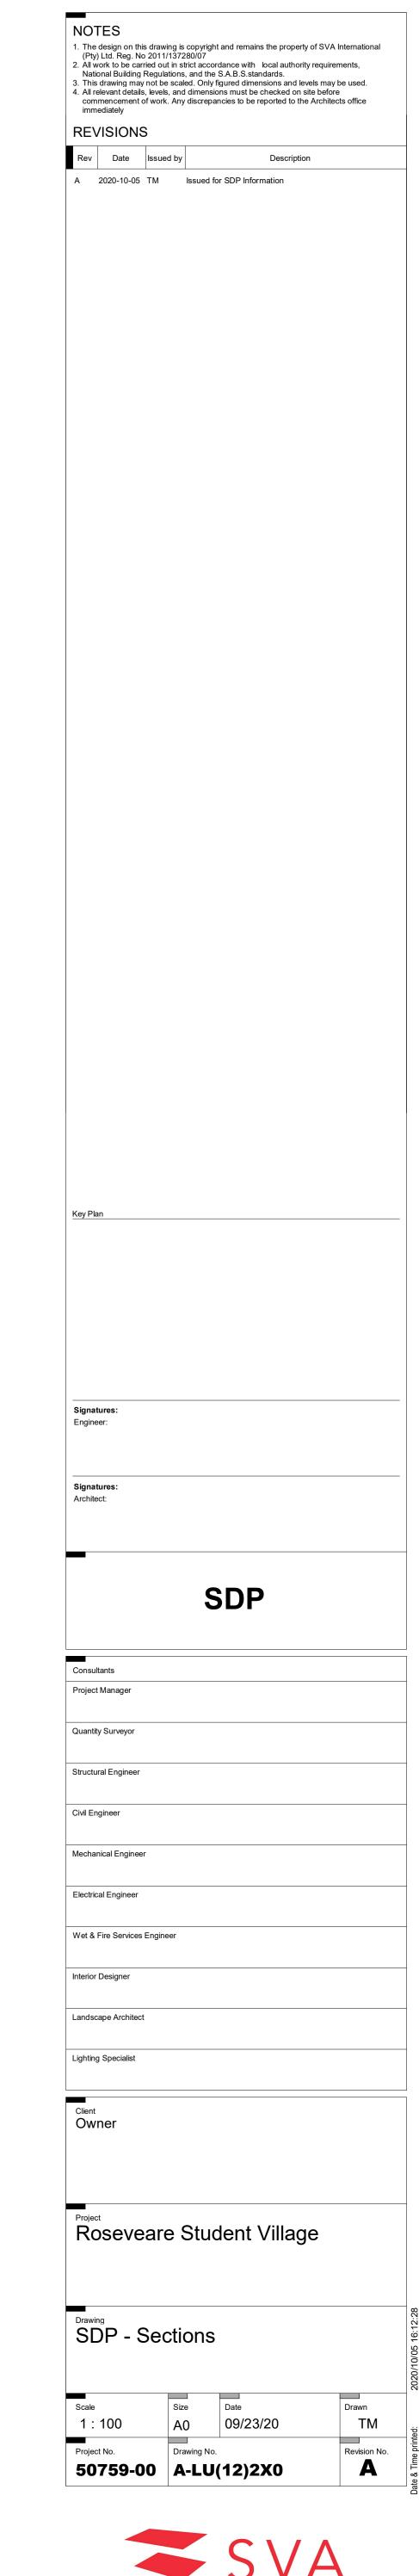



71 Waterkant St,
2nd Floor Cape Waters Building, Cape Town, 8001
P.O. Box 1738, Cape Town, 8000
Tel +27 21 4214276 | Fax +27 21 425 1119
email: capetown@svarchitects.com