
				25°46'22.606" SACAP R	eg. no. 3950					HEDULE	
NOTE: DPENING SIZES TO BE M PRIOR TO MANUFACTUR NOTE:	IEASURED ON SITE ING.			ı 877 ı				NOTE: OPENING SIZ PRIOR TO MA NOTE:	ES TO BE ME NUFACTURI	EASURED ON SITE NG.	
CONTRACTOR TO CHECH OPENING CONFIGURATIO ORDERING ANY DOOR LO	ON PRIOR TO	6		132 813 1 1	<u>32</u>			CONTRACTO OPENING CO ORDERING AI	VFIGURATIO	IN PRIOR TO	
NOTE: BUILT STIFF UP AGAINST AS MUCH LEEWAY ON HA POSSIBLE.	FWALL TO ALLOW ANDLE SIDE AS	G	HINGE		SIGNAC	ЭE		NOTE: BUILT STIFF L AS MUCH LEE POSSIBLE.	IP AGAINST WAY ON HA	WALL TO ALLOW NDLE SIDE AS	çç
THIS IS TO ENSURE THAT DEADBOLT WOULD NOT WHEN IN OPEN POSITION	DAMAGE PLASTER				PUSH F BOTH S	PLATE ON BIDES		WHEN IN OPE	OULD NOT E N POSITION	DAMAGE PLASTER	2100 2100
CATCH 25 mm LONG.			668 200 1400					CATCH 25 mm	LONG.		20 20
	FFL	C	HINGE	400	BOTH S	LATE ON SIDES 	-			FFL	
DOOR No	D3	P A	110mm BRICKWO PLASTERED ON AND 230 BRICKV ON BOTH SIDES	I BOTH SIDES WORK PLASTER	NOTE: 1.2mm thk. steel fra 1.6mm thk. h.d.galv 1.6mm thk. steel fra	steel frames in hotels in cos	vastal regions	DOOR No		D7 TWO OFF	WALL TYPE:
LOCATION DOOR &	DINING BLOCK	VIDE x 44mm TI	THICK SOLID LA	AMINATED DO	OR CONSTRUC		RE	LOCATION DOOR &		DOOR PANEL : 813m	
FRAME	FROM LAMINATED KILN BOARD CROSS BANDIN POST LIPPED SUITABLE	IG SUPPLIED W E FOR HEAVY D	WITH HARDWO DUTY DRY EXT	OD EDGE STR TERIOR APPLIC	RIPS CATIONS			FRAME		FROM LAMINATED K BOARD CROSS BAN POST LIPPED SUITA	DING SUPPLIED BLE FOR HEAVY
	KICK & PUSH PLATES BO CLEANERS TO HAVE KIO DOOR EXTERIOR TO BE	CK & PUSH PLA E HARDWOOD	ATES ONLY ON VENEER FINIS	N OUTSIDE SHED AS PER F	INISHING SCH					KICK & PUSH PLATE CLEANERS TO HAVE DOOR EXTERIOR TO	E KICK & PUSH P BE HARDWOOI
	EDGE : 22mm THICK HAI FACTORY CONDITIONS, VARNISHED 3 SIDES AS	, VENEER TO C	COVER H/WOO							EDGE : 22mm THICK FACTORY CONDITIO VARNISHED 3 SIDES	NS, VENEER TO
GLAZING	NONE							GLAZING		NONE	
DOOR/FRAME FINISHES	FRAME : 1.2mm PRESSE PLASTER BOTH SIDES	ED STEEL DOC	OR FRAME FOF	R A 230mm BRI	CK WALL,			DOOR/FRA FINISHES	ME	FRAME : 1.2mm PRE PLASTER BOTH SIDE	
	HINGE : NEW 3x S/STEE FRAME PAINT: RED OXI					DE : B3539)				HINGE : NEW 3x S/S	TEEL TWO (2) BA
	SEMI GLOSS POLY-URIT									FRAME PAINT: RED SEMI GLOSS POLY-U	
RONMONGERY & GENERAL	AS PER IRONMONGERY	SCHEDULE						IRONMON & GENERA		AS PER IRONMONGE WITH DOOR CLOSEF	
DATE REV 015-08-07 A	COMMENTS ISSUE TO CLIENT			DWG. NUMBER		-05-25	A	DATE 2015-08-07	REV	COMMENTS ISSUE TO CLIENT	
							- 1.50	2010-00-07			
	KS HOSTELS	S		JOB NO. 521_ JEREMIE MALJ 273 Tram Street, Nieu P.O. B Brookiyn S Tet 012 Fax: 012	AN ARCHITECTS inv Muckleneuk, Pretoria (ox 2396 Square 0075 460 5388	BY: JMA SCALE		_		KS HOSTE	 LS
MAPUNG		S		JOB NO. 521_ JEREMIE MALJ 273 Tram Street, Nieu P.O. B Brooklyn S Tet 012 Fax: 012 malanarc@ www.malana 25°46'22.800°	AN ARCHITECTS INV Muckleneuk, Pretoria Square 0075 460 5388			MAP	UNG		
MAPUNG	SUBWE CHEDULE	S		JOB NO. 521_ JEREMIE MAL/ 273 Tram Street, Nieu P.O. B Brooklyn S Tet 012 Fax: 012 malanarc@ www.malana 25°46'22.606'' SACAP Ro 800 90 90 90 90	AN ARCHITECTS W Muckleneuk, Pretoria 3quare 0075 460 5388 2 346 7447 gmweb.co.za wrchitects.co.za s 282'13'43.33"E				UNG R SC	SUBWE	LS
MAPUNG DOOR SC DOOR SC NOTE: PRIOR TO MANUFACTUR PRIOR TO MANUFACTUR NOTE: CONTRACTOR TO CHECK DEPENING CONFIGURATIO	SUBWE CHEDULE IEASURED ON SITE ING.	S		JOB NO. 521_ JEREMIE MALL 273 Tram Street, Nieu P.O. E Brooklyn S Tet 012 Fax: 012 Fax: 012 SACAP Ri 800 90 90 90 90 90 90	SANPARK			MAP DOOF PENING SIZ PRIOR TO MA NOTE: CONTRACTOI OPENING COI ORDERING AU	UNG R SC ES TO BE ME NUFACTURI R TO CHECK	EASURED ON SITE	1000 3 132 936
VAPUNG OOOR SC DOOR SC DOOR SC DOOR SIZES TO BE M PRIOR TO MANUFACTUR POPENING SIZES TO BE M PRIOR TO MANUFACTUR OF CONTRACTOR TO CHECK DORDERING ANY DOOR LO NOTE: DRIELING CONFIGURATIC DREINIG ANY DOOR LO NOTE: SUILT STIFF UP AGAINST AS MUCH LEEWAY ON HA POSSIBLE.	SUBWE CHEDULE MEASURED ON SITE ING. K ALL LH & RH DN PRIOR TO OCKS			JOB NO. 521_ JEREMIE MALL 273 Tram Street, Nieu P.O. E Brooklyn S Tet 012 Fax: 012 Fax: 012 SACAP Ri 800 90 90 90 90 90 90	SANPARK	S MAPUNG		MAP DOODF OPENING SIZ PRIOR TO MA NOTE: CONTRACTOI OPENING COI OPENING COI OPENING COI ORDERING AU NOTE: BUILT STIFF L AS MUCH LEE POSSIBLE.	UNG R SC ES TO BE ME NUFACTURI R TO CHECK NEIGURATION NUFACTURI NUFACTURI NUFACTURI NUFACTURI NUFACTURI NUFACTURI	SUBWE HEDULE	1000 3 132 936
VAPUNG VOOR SC OOOR SC DOOR SC DENING SIZES TO BE M PRIOR TO MANUFACTUR DENING CONFIGURATIO DENING CONFIGURATION DENING CONFIGURATION DENING CONFIGURATION DENING CONFIGURATION DENING CONFIGURATION DENING CONFIGURATION DENING CONFIGURATION NOTE: DENING CONFIGURATION DENING CONFIGURATION DENI	SUBWE CHEDULE MEASURED ON SITE MING. K ALL LH& RH ON PRIOR TO OCKS T WALL TO ALLOW ANDLE SIDE AS			JOB NO. 521_ JEREMIE MALL 273 Tram Street, Nieu P.O. E Brooklyn S Tet 012 Fax: 012 Fax: 012 SACAP Ri 800 90 90 90 90 90 90	SANPARK	S MAPUNG		MAP DOOF	UNG R SC ES TO BE ME NUFACTURI R TO CHECK NY DOOR LC UP AGAINST WAY ON HA ISURE THAT OULD NOT E N POSITION	SUBWE	1000 3 132 936
VAPUNG VOOR SC VOTE: PENING SIZES TO BE M PRIOR TO MANUFACTUR VOTE: CONTRACTOR TO CHECK POPENING CONFIGURATIO POPENING CONFIGURATION CONFIE SUILT STIFF UP AGAINST SA MUCH LEEWAY ON HA POSSIBLE. THIS IS TO ENSURE THAT DEADBOLT WOULD NOT WHEN IN OPEN POSITION	SUBWE CHEDULE MEASURED ON SITE MING. K ALL LH& RH ON PRIOR TO OCKS T WALL TO ALLOW ANDLE SIDE AS	2100		JOB NO. 521_ JEREMIE MALL 273 Tram Street, Nieu P.O. E Brooklyn S Tet 012 Fax: 012 Fax: 012 SACAP Ri 800 90 90 90 90 90 90	SANPARK	S MAPUNG		MAP DOOF	UNG R SC ES TO BE ME NUFACTURI R TO CHECK NY DOOR LC UP AGAINST WAY ON HA ISURE THAT OULD NOT E N POSITION	SUBWE HEDULE ASURED ON SITE NG. ALL LH& RH IN PRIOR TO DCKS WALL TO ALLOW NDLE SIDE AS SAFLOK DAMAGE PLASTER	1000 3 132 936
MAPUNG DOOR SC DOOR SC DOOR SC DENING SIZES TO BE M PRIOR TO MANUFACTUR DENING CONFIGURATIO DEDERING ANY DOOR LO DEDERING ANY DOOR LO NOTE: BUILT STIFF UP AGAINST AS MUCH LEEWAY ON HA POSSIBLE. THIS IS TO ENSURE THAT	SUBWE CHEDULE MEASURED ON SITE MING. K ALL LH& RH ON PRIOR TO OCKS T WALL TO ALLOW ANDLE SIDE AS	2100		JOB NO. 521_ JEREMIE MALL 273 Tram Street, Nieu P.O. E Brooklyn S Tet 012 Fax: 012 Fax: 012 SACAP Ri 800 90 90 90 90 90 90	SANPARK	S MAPUNG		MAP DOOF	UNG R SC ES TO BE ME NUFACTURI R TO CHECK NY DOOR LC UP AGAINST WAY ON HA ISURE THAT OULD NOT E N POSITION	SUBWE	1000 (32 936
VAPUNG VOOR SC VOTE: PENING SIZES TO BE M PRIOR TO MANUFACTUR VOTE: CONTRACTOR TO CHECK DPENING CONFIGURATIC DPENING CONFIGURATIC DOTE: SULT STIFF UP AGAINST AS MUCH LEEWAY ON HA OSSIBLE. THIS IS TO ENSURE THAT DEADBOLT WOULD NOT WHEN IN OPEN POSITION CATCH 25 mm LONG.	SUBWE CHEDULE HEASURED ON SITE ING. KALL LH& RH DOCKS T WALL TO ALLOW ANDLE SIDE AS T SAFLOK DAMAGE PLASTER N. FFL FL	WALL TYPE: 2 F P	280mm BRICKW0 PLASTERED INS	JOB NO. 521_ JEREMIE MALL 273 Tram Street, Nieu P.O. B Brooklyn S Tet 012 Fax: 012 Fax: 012 SACAP R 800 90	SANPARK	S MAPUNG		MAP DOOF	UNG R SC ES TO BE ME NUFACTURI R TO CHECK NY DOOR LC UP AGAINST WAY ON HA ISURE THAT OULD NOT E N POSITION	SUBWE HEDULE EASURED ON SITE NG. SALL LH& RH ND PRIOR TO DCKS WALL TO ALLOW NDLE SIDE AS SAFLOK DAMAGE PLASTER E SAFLOK DAMAGE PLASTER E SAFLOK DAMAGE PLASTER E D D D D D D D	1000 32 936
VAPUNG OOR SC OOR SC OOR SIZES TO BE M PENING SIZES TO BE M PENING CONFIGURATION IOTE: DONTRACTOR TO CHECK PPENING CONFIGURATION IOTE: SMUCH LEEWAY ON HA OSSIBLE. HIS IS TO ENSURE THAT DEADBOLT WOULD NOT WHEN IN OPEN POSITION CATCH 25 mm LONG.	SUBWE CHEDULE NEASURED ON SITE ING. KALL LH& RH ON PRIOR TO OCKS T WALL TO ALLOW ANDLE SIDE AS T SAFLOK DAMAGE PLASTER N.	WALL TYPE: 2 F C - DINING	280mm BRICKWO FACE BRICK OU PLASTERED INS AREA E DIVISIONS AS	JOB NO. 521_ JEREMIE MALL 273 Tram Street, Nieu P.O. E Brooklyn S Tet 012 Fax: 012 Fax: 012 SACAP RO 800 90	SANPARK	S MAPUNG		MAP DOOOF	UNG R SC ES TO BE ME NUFACTURI R TO CHECK NY DOOR LC UP AGAINST WAY ON HA ISURE THAT OULD NOT E N POSITION	SUBWE CHEDULE EASURED ON SITE NG. CALL LH& RH IN PRIOR TO DCKS WALL TO ALLOW NDLE SIDE AS SAFLOK DAMAGE PLASTER FFL FFL C C C C C C C C C C C C C	1000 32 936 32 936
VAPUNG OOOR SC POOR SC PENING SIZES TO BE M PRIOR TO MANUFACTUR PRIOR TO MANUFACTUR OTE: CONTRACTOR TO CHECK POPENING CONFIGURATIO ORDERING ANY DOOR LO NOTE: SULT STIFF UP AGAINST SAMUCH LEEWAY ON HA OSSIBLE. THIS IS TO ENSURE THAT DEADBOLT WOULD NOT WHEN IN OPEN POSITION CATCH 25 mm LONG.	SUBWE CHEDULE HEASURED ON SITE ING. KALL LH& RH ON PRIOR TO OCKS T WALL TO ALLOW ANDLE SIDE AS T SAFLOK DAMAGE PLASTER N. FFL DAMAGE PLASTER N.	WALL TYPE: 2 F C - DINING MINIUM FRAME ZING BEADS W GASKETS. FRA DE SEALED W	280mm BRICKWO AU AU AU AU AU AU AU AU AU AU	JOB NO. 521_ JEREMIE MALL 273 Tram Street, Nieu P.O. E Brooklyn S Tet 012 Fax: 012 Fax: 012 SACAP R 800 90 90 90 90 90 32 800 90 90 90 90 90 1600 2000 ORK 075IDE SIDE S PER ELEVAT CORNERS TO STALLED ON S ETHANE TO MA	SANPARK	S MAPUNG		MAP DOOF	UNG R SC ES TO BE ME NUFACTURI R TO CHECK NY DOOR LC UP AGAINST WAY ON HA ISURE THAT OULD NOT E N POSITION	SUBWE HEDULE EASURED ON SITE NG. SALL LH& RH ND PRIOR TO DCKS WALL TO ALLOW NDLE SIDE AS SAFLOK DAMAGE PLASTER FFL FFL DINING BLOC POWDER COATED A	1000 32 936 32 936 WALL TYPE: WALL TYPE: CK - RECE LUMINIUM FRAN LAZING BEADS TS GASKETS. FI TO BE SEALED
VAPUNG VOTE: PENING SIZES TO BE M PRIOR TO MANUFACTUR VOTE: CONTRACTOR TO CHECK DPENING CONFIGURATIO CONFIGURATION DOTE: SULT STIFF UP AGAINST AS MUCH LEEWAY ON HA OSSIBLE. THIS IS TO ENSURE THAT DEADBOLT WOULD NOT NOTE: CATCH 25 mm LONG. DOOR NO LOCATION DOOR &	SUBWE CHEDULE HEASURED ON SITE ING. KALL LH& RH DON PRIOR TO OCKS T WALL TO ALLOW ANDLE SIDE AS T SAFLOK DAMAGE PLASTER N. FFL DINING BLOCK POWDER COATED ALUM POWDER COATED ALUM POWDER COATED GLAZ FORM CLOSED JOINTS SUB-FRAME. FRAME TO	WALL TYPE: 2 WALL TYPE: 2 F DINING MINIUM FRAME ZING BEADS W GASKETS. FRA DBE SEALED W 0 BE SEALED W M & APPROVED PER DETAILS 1 FRAME TO BE	280mm BRICKWQ FACE BRICK OU PLASTERED INS CAREA E DIVISIONS AS WITH MITRED C AME TO BE INS WITH POLYURE CAME TO BE INS WITH POLYURE D BY ARCHITED E APPROVED E	JOB NO. 521_ JEREMIE MALL 273 Tram Street, Nieu P.O. B Brooklyn S Tet 012 Fax. 012 Fax. 012 SACAP R 800 90	SANPARK	S MAPUNG		MAP DOOF	UNG R SC ES TO BE ME NUFACTURI R TO CHECK NY DOOR LC UP AGAINST WAY ON HA ISURE THAT OULD NOT E N POSITION	SUBWE HEDULE ASURED ON SITE NG. ALL LH& RH ND PRIOR TO DCKS WALL TO ALLOW NDLE SIDE AS SAFLOK DAMAGE PLASTER FFL FFL DINING BLOC POWDER COATED A POWDER COATED A	1000 32 936 32 936
VAPUNG VOTE: PENING SIZES TO BE M PRIOR TO MANUFACTUR VOTE: CONTRACTOR TO CHECK DPENING CONFIGURATIC DRDERING ANY DOOR LC VOTE: BUILT STIFF UP AGAINST SA MUCH LEEWAY ON H/ POSSIBLE. THIS IS TO ENSURE THAT DEADBOLT WOULD NOT MHEN IN OPEN POSITION CATCH 25 mm LONG. DOOR NO LOCATION DOOR & FRAME	CHEDULE CHEDULE CHEDULE MEASURED ON SITE UNG. K ALL LH& RH ON PRIOR TO OCKS T WALL TO ALLOW ANDLE SIDE AS T SAFLOK DAMAGE PLASTER N. FFL	WALL TYPE: 2 WALL TYPE: 2 F C - DINING MINIUM FRAME ZING BEADS W GASKETS. FRA DE SEALED W M& APPROVED DER DETAILS A FRAME TO BE ISHING SCHEE 38MM ADVANTA TH SANS 1263	280mm BRICKWO FACE BRICK OU PLASTERED INS DIVISIONS AS WITH MITRED C AME TO BE INS WITH POLYURE D BY ARCHITED E APPROVED E DULE FAGE GREY® E PART 1, 2 OR	JOB NO. 521_ JEREMIE MALL 273 Tram Street, Nieu P.O. E Brooklyn S Tet 012 Fax: 012 Fax: 012 SACAP R 800 90 90 90 32 800 90 90 90 32 800 90 90 90 1600 2000 ORK ITSIDE SIDE SPER ELEVAT CORNERS TO STALLED ON S ETHANE TO MA CT. BY ARCHITECT E RANGE SOLA 3 WITH NAME	SANPARK	S MAPUNG		MAP DOOF	UNG R SC ES TO BE ME NUFACTURI R TO CHECK NY DOOR LC UP AGAINST WAY ON HA ISURE THAT OULD NOT E N POSITION	SUBWE CHEDULE CASURED ON SITE NO. PRIOR TO DOCKS WALL TO ALLOW NDLE SIDE AS SAFLOK SAFLOK SAFLOK SAFLOK DINING BLOC POWDER COATED A POWDER COATED A SAMPLE OF ALUMINI ALUMINIUM AS PER	1000 32 936 32 936
VAPUNG VOOR SC OOOR SC PENING SIZES TO BE M PRIOR TO MANUFACTUR PRIOR TO MANUFACTUR OTE: DUIT STIFF UP AGAINST SONFIGURATION DOOR NO DOOR NO LOCATION DOOR & FRAME	SUBWE CHEDULE CHEASURED ON SITE CASURED ON SITE CONTROMINICAS CALL LH& RH ON PRIOR TO OCKS TWALL TO ALLOW ANDLE SIDE AS T SAFLOK DAMAGE PLASTER DAMAGE PLASTER TO DAMAGE PLASTER DAMAGE PL	WALL TYPE: 2 WALL TYPE: 2 F C - DINING MINIUM FRAME ZING BEADS W GASKETS. FRA DE SEALED W M & APPROVED PER DETAILS M FRAME TO BE IISHING SCHEL 38MM ADVANT, TH SANS 1263 D ON EACH SH	280mm BRICKWO FACE BRICK OU PLASTERED INS DIVISIONS AS WITH MITRED C AME TO BE INS WITH POLYURE D BY ARCHITEC E APPROVED E DULE FAGE GREY® E PART 1, 2 OR HEET VISIBLE A	JOB NO. 521_ JEREMIE MALL 273 Tram Street, Nieu P.O. E Brooklyn S Tet 012 Fax: 012 Fax: 012 SACAP R 800 90 90 90 32 800 90 90 90 32 800 90 90 90 1600 2000 ORK ITSIDE SIDE SPER ELEVAT CORNERS TO STALLED ON S ETHANE TO MA CT. BY ARCHITECT E RANGE SOLA 3 WITH NAME	SANPARK	S MAPUNG		MAP DOOF NOTE: OPENING SIZ PRIOR TO MA NOTE: CONTRACTOI OPENING COI OPENING COI DOOR NO LOCATION DOOR & FRAME	UNG R SC ES TO BE ME NUFACTURI R TO CHECK NY DOOR LC UP AGAINST WAY ON HA ISURE THAT OULD NOT E N POSITION	SUBWE HEDULE ASURED ON SITE SALL LH& RH IN PRIOR TO CKS WALL TO ALLOW NDLE SIDE AS SAFLOK DAMAGE PLASTER FFL FFL B DINING BLOC POWDER COATED A POWDER COATED A P	1000 32 936 32 936 32 936 32 936 32 936 33 936 34 936 35 936 36 936 37 936 38 936 39 936
VAPUNG VOOR SC OOOR SC DOOR SC DENING SIZES TO BE M PRIOR TO MANUFACTUR DENING CONFIGURATIO DENING CONFIGURATION DENING CONFIGURATION DENING CONFIGURATION DENING CONFIGURATION DENING CONFIGURATION DENING CONFIGURATION DENING CONFIGURATION NOTE: DENING CONFIGURATION DENING CONFIGURATION DENI	CHEDULE CHEDULE MEASURED ON SITE ING. KALL LH& RH ON PRIOR TO OCKS T WALL TO ALLOW ANDLE SIDE AS T SAFLOK DAMAGE PLASTER N. FFL	WALL TYPE: 2 WALL TYPE: 2 F C DINING MINIUM FRAME ZING BEADS W GASKETS. FRA DE SEALED W M & APPROVED PER DETAILS A FRAME TO BE ISHING SCHEE 38MM ADVANT, TH SANS 1263 D ON EACH SH E 1 ANDSABS 0 MINIUM FRAME	AREA E DIVISIONS AS VITH MITRED C AME TO BE INS AREA E DIVISIONS AS VITH MITRED C AME TO BE INS AME TO	JOB NO. 521_ JEREMIE MALL 273 Tram Street, Nieu P.O. E Brooklyn S Tet 012 Fax: 012 Fax: 012 SACAP R 800 90 90 90 588 800 90 90 90 32 800 90 90 90 1600 2000 ORK ITSIDE SIDE SPER ELEVAT CORNERS TO STALLED ON S ETHANE TO MA CT. BY ARCHITECT E RANGE SOLA 3 WITH NAME	SANPARK	S MAPUNG		MAP DOOF NOTE: OPENING SIZ PRIOR TO MA NOTE: CONTRACTOI OPENING COI OPENING COI DOOR NO LOCATION DOOR & FRAME	UNG R SC ES TO BE ME NUFACTURI R TO CHECK WAY ON HA SURE THAT OULD NOT E N POSITION LONG.	SUBWE HEDULE ASURED ON SITE NO. ALL LH& RH IN PRIOR TO DOCKS WALL TO ALLOW NDLE SIDE AS SAFLOK DAMAGE PLASTER E SAFLOK DAMAGE PLASTER E SAFLOK DINING BLOC POWDER COATED A POWDER COATED A SAMPLE OF ALUMINI STEEL SUBFRAME A SAMPLE OF ALUMINI STEEL SUBFRAME A SAMPLE OF ALUMINI STEEL SUBFRAME A SAMPLE OF ALUMINI ALUMINIUM AS PER GSA SMARTGLASS TM GLASS, COMPLYING PERMANENTLY MAR WITH NBR N SCHEDI	1000 32 936 32 936 32 936 32 936 32 936 32 936 33 936 34 000 35 000 35 000 36 000 37 000 38 000 30 000
VAPUNG VOOR SC DOOR SC DENING SIZES TO BE M PRIOR TO MANUFACTUR NOTE: CONTRACTOR TO CHECK DEPENING CONFIGURATIC DEPENING CONFIGURATIC DEPENING CONFIGURATIC DEPENING CONFIGURATIC DEPENING CONFIGURATIC DEPENING CONFIGURATIC DEPENING SIZES TO BE M PRIOR TO CHECK DEPENING SIZES TO BE M DOOR ING DOOR NO LOCATION DOOR & FRAME GLAZING	CHEDULE CHEDULE HEASURED ON SITE ING. K ALL LH& RH ODN PRIOR TO OCKS T WALL TO ALLOW ANDLE SIDE AS T SAFLOK DAMAGE PLASTER N. FFL	WALL TYPE: 2 F WALL TYPE: 2 F C - DINING MINIUM FRAME ZING BEADS W GASKETS. FRA D BE SEALED W M & APPROVED PER DETAILS M FRAME TO BE IISHING SCHEE IISHING SCHEE 38MM ADVANT, TH SANS 1263 D ON EACH SH E 1 ANDSABS 0 MINIUM FRAME 1 ANDSABS 0 MINIUM FRAME 1 ANDSABS 0	ACE BRICK WO FACE BRICK WO FACE BRICK OU PLASTERED INS DIVISIONS AS WITH MITRED C AME TO BE INS WITH POLYURE D BY ARCHITED E APPROVED E DULE FAGE GREY® E PART 1, 2 OR HEET VISIBLE A DIVISIONS AS WITH POLYURE D BY ARCHITED E APPROVED E DULE FAGE GREY® E PART 1, 2 OR HEET VISIBLE A DIVISIONS AS	JOB NO. 521_ JEREMIE MALL 273 Tram Street, Nieu P.O. E Brooklyn S Tet 012 Fax: 012 Fax: 012 Fax: 012 SACAP R 800 90	SANPARK	S MAPUNG		MAP DOOR & FRAME FRAME DOOR/FRACTOR	UNG R SC ES TO BE ME NUFACTURI R TO CHECK WAY ON HA SURE THAT OULD NOT E N POSITION LONG.	SUBWE HEDULE ASURED ON SITE NG. SALL LH& RH ND PRIOR TO DCKS WALL TO ALLOW NDLE SIDE AS SAFLOK DAMAGE PLASTER EXAMPLE DINING BLOC POWDER COATED A POWDER COATED A POWDER COATED G FORM CLOSED JOIN SUB-FRAME. FRAME COLOUR OF ALUMINI STEEL SUBFRAME A SAMPLE OF ALUMINI ALUMINIUM AS PER I GSA SMARTGLASS TM GLASS, COMPLYING PERMANENTLY MAR WITH NBR N SCHEDI FRAME : POWDER COATED A COLOUR AS PER FIN HINGE : NEW 3X S/STEEL TW	1000 32 936 32 936 32 936 32 936 32 936 34 35 35 936 36 30 37 5 936 37 5 94 37 5 94 37 5 94 37 94 38 94 39 94 30 95 30
VAPUNG VAPUNG VAPUNG VAPUNG OCOR SC DOOR SC DOOR SIZES TO BE M PRIOR TO MANUFACTUR VITE: CONTRACTOR TO CHECK DOPENING SONFIGURATIC DOPENING CONFIGURATIC DOPENING CONFIGURATIC DOOR NO LOCATION DOOR & FRAME GLAZING	CHEDULE CHEDULE CHEDULE MEASURED ON SITE MIG. KALL LH& RH DON PRIOR TO OCKS T WALL TO ALLOW ANDLE SIDE AS T SAFLOK DAMAGE PLASTER N. FFL	WALL TYPE: 2 WALL TYPE: 2 F C - DINING MINIUM FRAME ZING BEADS W GASKETS. FRA DE SEALED W M& APPROVED PER DETAILS M FRAME TO BE IISHING SCHEEL SALUM ADVANT, TH SANS 1263 D ON EACH SH E 1 ANDSABS 0 MINIUM FRAME 1 ANDSABS 0 MINIUM FRAME 1 ANDSABS 0 MINIUM FRAME 2) BALL BEARIN D ALUMINIUM V R WEIGHT IF N	400 32 32 32 336 32 32 336 32 32 32 32 336 32 32 32 32 32 32 32 32 32 32	JOB NO. 521_ JEREMIE MALL 273 Tram Street, Nieu P.O. E Brooklyn S Tet 012 Fax: 012 Fax: 012 Fax: 012 SACAP R 800 90 90 90 90 90 90 90 90 90	SANPARK	S MAPUNG		DOOR No LOCATION DOOR & FRAME GLAZING IRONMONG	UNG C SC S TO BE ME S TO BE ME S TO CHECK NFIGURATION PAGAINST OULD NOT E N POSITION LONG.	SUBWE HEDULE ASURED ON SITE NO. PRIOR TO CKS WALL TO ALLOW NDLE SIDE AS SAFLOK MAGE PLASTER SAFLOK DINING BLOC POWDER COATED A POWDER COATED A POWDER COATED A POWDER COATED A POWDER COATED G FORM CLOSED JOIN' SUB-FRAME. FRAME COLOUR OF ALUMIN STEEL SUBFRAME A SAMPLE OF ALUMIN STEEL SUBFRAME A SAMPLE OF ALUMIN STEEL SUBFRAME A SAMPLE OF ALUMIN STEEL SUBFRAME A SAMPLE OF ALUMIN ALUMINIUM AS PER I GSA SMARTGLASST ^M GLASS, COMPLYING PERMANENTLY MAR WITH NBR N SCHEDU FRAME : POWDER COATED A COLOUR AS PER FIN HINGE :	1000 32 936 32 936 32 936 32 936 32 936 34 35 37 37 38 38 38 38 38 38 38 38 38 38
VAPUNG VAPUNG OOOR SC DOOR SC DENING SIZES TO BE M PRIOR TO MANUFACTUR DPENING CONFIGURATIO DENING CONFIGURATION OTE: 2001 THE UP AGAINST SMUCH LEEWAY ON HA DOSSIBLE. THIS IS TO ENSURE THAT DEADBOLT WOULD NOT DOSSIBLE. THIS IS TO ENSURE THAT DEADBOLT WOULD NOT CATCH 25 mm LONG. DOOR NO LOCATION DOOR NO GLAZING GLAZING	CHEDULE CHEDULE CHEDULE MEASURED ON SITE MIG. KALL LH& RH DON PRIOR TO OCKS T WALL TO ALLOW ANDLE SIDE AS T SAFLOK DAMAGE PLASTER N. FFL	WALL TYPE: 2 WALL TYPE: 2 F C - DINING MINIUM FRAME ZING BEADS W GASKETS. FRA DE SEALED W M& APPROVED PER DETAILS M FRAME TO BE IISHING SCHEEL SALUM ADVANT, TH SANS 1263 D ON EACH SH E 1 ANDSABS 0 MINIUM FRAME 1 ANDSABS 0 MINIUM FRAME 1 ANDSABS 0 MINIUM FRAME 2) BALL BEARIN D ALUMINIUM V R WEIGHT IF N	400 32 32 32 336 32 32 336 32 32 32 32 336 32 32 32 32 32 32 32 32 32 32	JOB NO. 521_ JEREMIE MALL 273 Tram Street, Nieu P.O. E Brooklyn S Tet 012 Fax: 012 Fax: 012 Fax: 012 SACAP R 800 90 90 90 90 90 90 90 90 90	SANPARK	S MAPUNG		DOOR No LOCATION DOOR & FRAME	UNG C SC S TO BE ME S TO BE ME S TO CHECK NFIGURATION PAGAINST OULD NOT E N POSITION LONG.	SUBWE CHEDULE CASURED ON SITE NS. CALL LH& RH ND PRIOR TO DCKS WALL TO ALLOW NDLE SIDE AS SAFLOK DAMAGE PLASTER DINING BLOC POWDER COATED A POWDER COATED A POWDER COATED A POWDER COATED G FORM CLOSED JOIN' SUB-FRAME. FRAME COLOUR OF ALUMINI STEEL SUBFRAME A SAMPLE OF ALUMINI ALUMINIUM AS PER I GSA SMARTGLASS TM GLASS, COMPLYING PERMANENTLY MAR WITH NBR N SCHEDI FRAME : POWDER COATED A COLOUR AS PER FIN HINGE : NEW 3X S/STEEL TW CODE : B3539) FIXED	1000 32 936 32 936 32 936 32 936 32 936 34 32 35 936 36 32 37 36 37 36 37 36 37 36 37 36 37 36 37 36 37 36 37 4 37

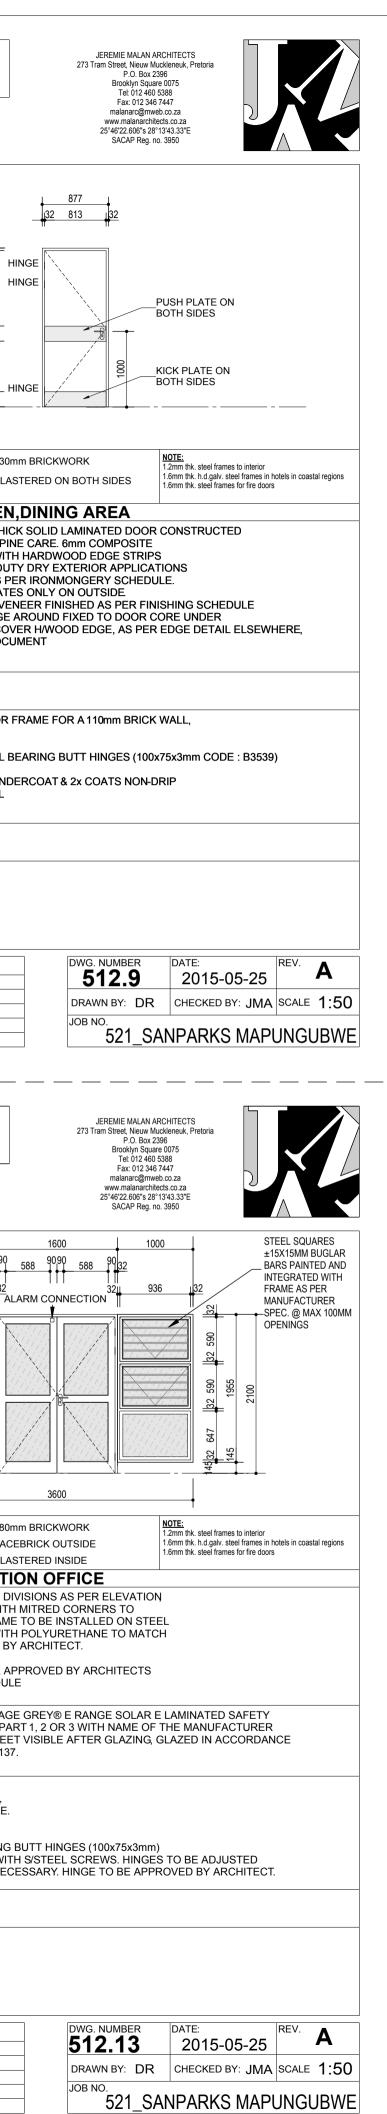

OOR SO	CHEDULE		malanarc@mw www.malanarchit 25°46'22.606''s 28	tects.co.za °13'43.33"E	
DTE: PENING SIZES TO BE			SACAP Reg. r	10. 3950	
RIOR TO MANUFACTU OTE: ONTRACTOR TO CHEC PENING CONFIGURAT	RING. K ALL LH & RH		1648 132 792 1 792 1	32	
RDERING CONFIGURAT RDERING ANY DOOR I OTE: UILT STIFF UP AGAINS	OCKS			ALARM CON	INECTION
S MUCH LEEWAY ON H OSSIBLE. HIS IS TO ENSURE TH/	ANDLE SIDE AS	1000		HINGE PUSH PL	
EADBOLT WOULD NOT /HEN IN OPEN POSITIC ATCH 25 mm LONG.		2100			
		666		1000	
	FFL	7 500			
				BOTH SIE	
OOR No	D9		M BRICKWORK BRICK OUTSIDE TERED INSIDE	1.2mm thk. steel frames	I frames in hotels in coastal regions
OCATION	DINING BLOCI	K - KITCHEN	HICK SOLID LAMINATED DO		TED
RAME	BOARD CROSS BANDI POST LIPPED SUITABL KICK & PUSH PLATES CLEANERS TO HAVE F DOOR EXTERIOR TO E EDGE : 22mm THICK H	ING SUPPLIED WITH LE FOR HEAVY DUT BOTH SIDES, AS PE KICK & PUSH PLATES BE HARDWOOD VEN IARD WOOD EDGE A S, VENEER TO COVI	EER FINISHED AS PER FIN ROUND FIXED TO DOOR C ER H/WOOD EDGE, AS PER	TIONS JLE. IISHING SCHEDI CORE UNDER	
GLAZING	NONE				
DOOR/FRAME FINISHES	FRAME : 1.2mm PRESS PLASTER BOTH SIDES		RAME FOR A 230mm BRICK	(WALL,	
	FRAME PAINT: RED O	XIDE PRIMED, UNDE	ARING BUTT HINGES (100)		: B3539)
RONMONGERY	AS PER IRONMONGER				
GENERAL	WITH DOOR CLOSERS				
ATE REV	COMMENTS		DWG. NUMBER	DATE:	REV. A
015-08-07 A	ISSUE TO CLIENT		512.10	2015-0	-25 ~ : JMA SCALE 1:5(
	KS HOSTEL		JOB NO. 521_S/ JEREMIE MALAN A 273 Tram Street, Nieuw P.O. Box 2 Brooklyn Squa	ANPARKS	MAPUNGUBW
/APUN(_S	JEREMIE MALAN A 273 Tram Street, Nieuw M P.O. Box 2	ARCHITECTS Iuckleneuk, Pretoria 2396 re 0075 5 5388 3 7447 reb.co.za tects.co.za tects.co.za terls.co.za	
MAPUNC OOR SC OOR SC PENING SIZES TO BE RIOR TO MANUFACTU ONTRACTOR TO CHEC PENING CONFIGURAT	CHEDULE CHEDULE	132 132 787 221 00 607 90	JEREMIE MALAN A 273 Tram Street, Nieuw M P.O. Box 2 Brooklyn Squa Tet 012 460 Fax: 012 346 malanara@mw www.malanarchi 25°46'22.606's 28	ANPARKS	MAPUNGUBW
MAPUNC OOR SC OOR SC PENING SIZES TO BE I RIOR TO MANUFACTU OTE: ONTRACTOR TO CHEC	GUBWE CHEDULE MEASURED ON SITE RING. K ALL LH& RH ON PRIOR TO OCKS T WALL TO ALLOW ANDLE SIDE AS TT SAFLOK DAMAGE PLASTER N.	CTION 32 90 607 90 33 32 90 607 90 33 32 90 607 90 33 32 90 607 90	JEREMIE MALAN A 273 Tram Street, Nieuw M P.O. Box 2 Brooklyn Squa Tet 012 460 Fax. 012 34 malanarc@mw www.malanarchi 25*46*22.606*s 28 SACAP Reg. r 3936	ANPARKS	
APUNC OOR SC OOR SC PENING SIZES TO BE I RIOR TO MANUFACTU OTE: ONTRACTOR TO CHEC PENING CONFIGURAT RDERING ANY DOOR I OTE: UILT STIFF UP AGAINS S MUCH LEEWAY ON F OSSIBLE. HIS IS TO ENSURE THA EADBOLT WOULD NOT HEN IN OPEN POSITIO	GUBWE CHEDULE MEASURED ON SITE RING. K ALL LH& RH ON PRIOR TO OCKS T WALL TO ALLOW ANDLE SIDE AS TT SAFLOK DAMAGE PLASTER N.	32 32 32 32 90 607 90 53 53 53	521_S/ JEREMIE MALAN A 273 Tram Street, Nieuw M P.O. Box 2 Brooklyn Squa Tet 012 460 Fax: 012 346 malanarc@mw www.malanarchi 25*46'22 606's 28 SACAP Reg. r 3936 787 787 90 607 90 90 607 90 90 4000	ANPARKS	
MAPUNC OOR SC OOR SC PENING SIZES TO BE I RIOR TO MANUFACTU OTE: ONTRACTOR TO CHEC PENING CONFIGURAT RDERING ANY DOOR I OTE: UILT STIFF UP AGAINS S MUCH LEEWAY ON F OSSIBLE. HIS IS TO ENSURE THA EADBOLT WOULD NOT HEN IN OPEN POSITIC ATCH 25 mm LONG.	GUBWE CHEDULE AEASURED ON SITE RING. K ALL LH& RH ON PRIOR TO ALARM CONNE OCKS T WALL TO ALLOW ANDLE SIDE AS T SAFLOK DAMAGE PLASTER N.	WALL TYPE: 280m FACE PLAS K_DINING AI JMINIUM FRAME DIV AZING BEADS WITH S GASKETS. FRAME O BE SEALED WITH M & APPROVED BY PER DETAILS M FRAME TO BE API	521_S/ JEREMIE MALAN A 273 Tram Street, Nieuw M P.O. Box 2 Brooklyn Squa Tet 012 460 Fax: 012 346 malanarc@mw www.malanarchi 25'46'22 606's 28 SACAP Reg. r 3936 787 787 90 607 90 90 607 90 90 0 607 90 90 4000 m BRICKWORK BRICK OUTSIDE TERED INSIDE TERED INSIDE TO BE INSTALLED ON STE POLYURETHANE TO MATCA	ANPARKS	MAPUNGUBW
AAPUNG OOR SC OTE: PENING SIZES TO BE I RIOR TO MANUFACTU OTE: ONTRACTOR TO CHEC PENING CONFIGURAT RDERING ANY DOOR I OTE: UILT STIFF UP AGAINS S MUCH LEEWAY ON F OSSIBLE. HIS IS TO ENSURE TH EADBOLT WOULD NOT (HEN IN OPEN POSITIC ATCH 25 mm LONG.	GUBWE	WALL TYPE: 280m FACE PLAS WALL TYPE: 280m FACE PLAS K_DINING AI JMINIUM FRAME DIV AZING BEADS WITH S GASKETS. FRAME O BE SEALED WITH S GASKETS. FRAME O BE SEALED WITH M & APPROVED BY PER DETAILS M FRAME TO BE APP NISHING SCHEDULE 3.38MM ADVANTAGE VITH SANS 1263 PAR ED ON EACH SHEET	521_S/ JEREMIE MALAN A 273 Tram Street, Nieuw M P.O. Box 2 Brooklyn Squa Tet 012 460 Fax: 012 346 malanarc@mw www.malanarchi 25*46'22 606's 28 SACAP Reg. r 3936 787 787 90 607 90 90 607 90 90 0 607 90 90 4000 m BRICKWORK BRICK OUTSIDE TERED INSIDE TERED INSIDE TO BE INSTALLED ON STE POLYURETHANE TO MATCO ARCHITECT. PROVED BY ARCHITECTS GREY® E RANGE SOLAR TT 1, 2 OR 3 WITH NAME OF VISIBLE AFTER GLAZING,	ANPARKS	AFETY TURER
APUNC OOR SC DTE: DENING SIZES TO BE INFORMATION DENING SIZES TO BE INFORMATION DENING CONFIGURAT DENING CONFIGURAT DOCK TO MANUFACTUR DOCATION OOR NO DOCATION OOR & RAME	GUBWE	WALL TYPE: 280m FACE PLAS WALL TYPE: 280m FACE PLAS K_DINING FAME DIV AZING BEADS WITH S GASKETS. FRAME O BE SEALED WITH M& APPROVED BY PER DETAILS M FRAME TO BE APP NISHING SCHEDULE 5.38MM ADVANTAGE VITH SANS 1263 PAR ED ON EACH SHEET LE 1 ANDSABS 0137.	521_S/ JEREMIE MALAN A 273 Tram Street, Nieuw M P.O. Box 2 Brooklyn Squa Tet 012 460 Fax: 012 346 malanarc@mw www.malanarchi 25*46'22 606's 28 SACAP Reg. r 3936 787 787 90 607 90 90 607 90 90 0 607 90 90 4000 m BRICKWORK BRICK OUTSIDE TERED INSIDE TERED INSIDE TO BE INSTALLED ON STE POLYURETHANE TO MATCO ARCHITECT. PROVED BY ARCHITECTS GREY® E RANGE SOLAR TT 1, 2 OR 3 WITH NAME OF VISIBLE AFTER GLAZING,	ANPARKS	AFETY TURER
APUNC APUNC OOR SC OTE: PENING SIZES TO BE I RIOR TO MANUFACTU OTE: ONTRACTOR TO CHEC PENING CONFIGURAT ROERING ANY DOOR I OTE: JILT STIFF UP AGAINS S MUCH LEEWAY ON F DSSIBLE. HIS IS TO ENSURE TH/ EADBOLT WOULD NOT HEN IN OPEN POSITIC ATCH 25 mm LONG. OCOR NO OCATION OOOR NO OCATION OOOR & RAME SLAZING	GUBWE CHEDULE	WALL TYPE: 280m FACE PLAS WALL TYPE: 280m FACE PLAS K_DINING AL JMINIUM FRAME DIV AZING BEADS WITH GASKETS. FRAME O BE SEALED WITH M& APPROVED BY PER DETAILS M FRAME TO BE APP NISHING SCHEDULE S.38MM ADVANTAGE VITH SANS 1263 PAR ED ON EACH SHEET LE 1 ANDSABS 0137. JMINIUM FRAME, SHING SCHEDULE.	521_S/ JEREMIE MALAN A 273 Tram Street, Nieuw M P.O. Box 2 Brooklyn Squa Tet 012 460 Fax: 012 346 malanarc@mw www.malanarchi 25*46'22 606's 28 SACAP Reg. r 3936 787 787 90 607 90 90 607 90 90 0 607 90 90 4000 m BRICKWORK BRICK OUTSIDE TERED INSIDE TERED INSIDE TO BE INSTALLED ON STE POLYURETHANE TO MATCO ARCHITECT. PROVED BY ARCHITECTS GREY® E RANGE SOLAR TT 1, 2 OR 3 WITH NAME OF VISIBLE AFTER GLAZING,	ANPARKS	MAPUNGUBW
APUNC APUNC OOR SC DTE: PENING SIZES TO BE I NOT TO MANUFACTU DTE: PONTRACTOR TO CHECK PENING CONFIGURAT DOERING ANY DOOR I DTE: IS IS TO ENSURE THA ADBOLT WOULD NOT HEADBOLT WOULD NOT HEADBOL	GUBWE CHEDULE	WALL TYPE: 280m FACE PLAS WALL TYPE: 280m FACE PLAS K_DINING ALL JMINIUM FRAME DIV AZING BEADS WITH S GASKETS. FRAME O BE SEALED WITH S GASKETS. FRAME S GASKETS.	SUTT HINGES (100x75x3mm SySTEEL SCREWS. HINGES	ANPARKS	MAPUNGUBW
AAPUNG OOR SC OTE: PENING SIZES TO BEI RIOR TO MANUFACTU OTE: ONTRACTOR TO CHEC PENING CONFIGURAT RIOR TO MANUFACTU OTE: UILT STIFF UP AGAINS S MUCH LEEWAY ON H OSSIBLE. HIS IS TO ENSURE TH/ EADBOLT WOULD NOT (HEN IN OPEN POSITIC ATCH 25 mm LONG.	SUBWE CHEDULE AEASURED ON SITE RING. K ALL LH& RH ON PRIOR TO ALARM CONNEL ON PRIOR TO ALARM CONNEL ON PRIOR TO ALARM CONNEL ON PRIOR TO ALARM CONNEL T WALL TO ALLOW ANDLE SIDE AS T SAFLOK DAMAGE PLASTER N. FFL ST FFL ST FFL ST FFL ST SUB-FRAME. FRAME TO COLOUR OF ALUMINIUL ALUMINIUM AS PER FIN GLASS, COMPLYING W PERMANENTLY MARKING WITH NBR N SCHEDUL FRAME : POWDER COATED ALL POWDER COATED ALL POWDER COATED ALL POWDER ST SUB-FRAME. FRAME TO COLOUR OF ALUMINIUL STEEL SUBFRAME AS SAMPLE OF ALUMINIUL ALUMINIUM AS PER FIN GLASS, COMPLYING W PERMANENTLY MARKING WITH NBR N SCHEDUL FRAME : NEW 3X S/STEEL TWO CODE : B3539) FIXED TO TO ACCOMODATE DOOL	WALL TYPE: 280m FACE PLAS WALL TYPE: 280m FACE PLAS K_DINING ALL JMINIUM FRAME DIV AZING BEADS WITH S GASKETS. FRAME O BE SEALED WITH S GASKETS. FRAME S GASKETS.	SUTT HINGES (100x75x3mm SySTEEL SCREWS. HINGES	ANPARKS	MAPUNGUBW
AAPUNG OOR SC OTE: PENING SIZES TO BE I RIOR TO MANUFACTU OTE: ONTRACTOR TO CHEC PENING CONFIGURAT RDERING ANY DOOR I OTE: UILT STIFF UP AGAINS S MUCH LEEWAY ON H OSSIBLE. HIS IS TO ENSURE THA EADBOLT WOULD NOT (HEN IN OPEN POSITIC ATCH 25 mm LONG.	SUBWE CHEDULE AEASURED ON SITE RING. K ALL LH& RH ON PRIOR TO ALARM CONNEL ON PRIOR TO ALARM CONNEL ON PRIOR TO ALARM CONNEL ON PRIOR TO ALARM CONNEL T WALL TO ALLOW ANDLE SIDE AS T SAFLOK DAMAGE PLASTER N. FFL ST FFL ST FFL ST FFL ST SUB-FRAME. FRAME TO COLOUR OF ALUMINIUL ALUMINIUM AS PER FIN GLASS, COMPLYING W PERMANENTLY MARKING WITH NBR N SCHEDUL FRAME : POWDER COATED ALL POWDER COATED ALL POWDER COATED ALL POWDER ST SUB-FRAME. FRAME TO COLOUR OF ALUMINIUL STEEL SUBFRAME AS SAMPLE OF ALUMINIUL ALUMINIUM AS PER FIN GLASS, COMPLYING W PERMANENTLY MARKING WITH NBR N SCHEDUL FRAME : NEW 3X S/STEEL TWO CODE : B3539) FIXED TO TO ACCOMODATE DOOL	WALL TYPE: 280m FACE PLAS WALL TYPE: 280m FACE PLAS K_DINING ALL JMINIUM FRAME DIV AZING BEADS WITH S GASKETS. FRAME O BE SEALED WITH S GASKETS. FRAME S GASKETS.	SUTT HINGES (100x75x3mm SySTEEL SCREWS. HINGES	ANPARKS	MAPUNGUBW
ATE REV	SUBWE CHEDULE AEASURED ON SITE RING. K ALL LH& RH ON PRIOR TO ALARM CONNE CK ANDLE SIDE AS T SAFLOK DAMAGE PLASTER N. ST SAFLOK DAMAGE PLASTER N. FFL ST SUB-FRAME. FRAME. FRAME. GSA SMARTGLASS SAMPLE OF ALUMINIU STEEL SUBFRAME AS SAMPLE OF ALUMINIU STEEL SUBFRAME AS SAMPLE OF ALUMINIU STEEL SUBFRAME AS SAMPLE OF ALUMINIU STEEL SUBFRAME AS SAMPLE OF ALUMINIU ALUMINIUM AS PER FIN GSA SMARTGLASS SAMPLE OF ALUMINIU ALUMINIUM AS PER FIN GSA SMARTGLASS SAMPLE OF ALUMINIU ALUMINIUM AS PER FIN COLOUR OF ALUMINIU ALUMINIUM AS PER FIN MINGE : NEW 3X S/STEEL TWO CODE : B3539) FIXED T TO ACCOMODATE DOO AS PER IRONMONGER	WALL TYPE: 280m FACE PLAS WALL TYPE: 280m FACE PLAS K_DINING ALL JMINIUM FRAME DIV AZING BEADS WITH S GASKETS. FRAME O BE SEALED WITH S GASKETS. FRAME S GASKETS.	S21_S/ JEREMIE MALAN A 273 Tram Street, New MA P.O. BWA Brooklyn Squa Tet 012 400 Fax. 012 344 malanarc@mw www.malanarchill 2554622.006*528 SACAP Reg. r 3936 787 787 90 607 90 90 607 90 90 607 90 90 4000 TERED 100 4000 m BRICKWORK BRICK OUTSIDE TERED INSIDE TERED INSIDE TO BE INSTALLED ON STE POLYURETHANE TO MATCO ARCHITECT. PROVED BY ARCHITECTS TO BE INSTALLED ON STE POLYURETHANE TO MATCO ARCHITECT. PROVED BY ARCHITECTS TO BE INSTALLED ON STE POLYURETHANE TO MATCO ARCHITECT. PROVED BY ARCHITECTS STEEL SCREWS. HINGE SSARY. HINGE TO BE APP	ANPARKS	MAPUNGUBW

SANPARKS HOSTELS

anpar Iapung	P.O. Box 2396 Brooklyn Square 0075 Tet: 012 460 5388 Fax: 012 346 7447	
OOR SC	CHEDULE Fax: 012 346 7447 malanarc@mweb.co.za www.malanarchitects.co.za 25*6222.600*s 28*1343.33*E SACAP Reg. no. 3950	
TE: ENING SIZES TO BE ME OR TO MANUFACTURI TE: NTRACTOR TO CHECK ENING CONFIGURATION DERING ANY DOOR LO TE: LT STIFF UP AGAINST MUCH LEEWAY ON HA SSIBLE. S IS TO ENSURE THAT ADBOLT WOULD NOT D EN IN OPEN POSITION TCH 25 mm LONG.	ING. (ALL LH & RH OD PRIOR TO DCKS WALL TO ALLOW ANDLE SIDE AS T SAFLOK DAMAGE PLASTER (ALL LH & RH 32 90 90 90 90 90 90 90 90 90 90	
DOR No	WALL TYPE: 280mm BRICKWORK NOTE: 1.2mm thk. steel frames to interior	
DOR & CATION	D10 FACEBRICK OUTSIDE PLASTERED INSIDE 1.6mm thk. ht galv. steel frames in hotels in coastal in 1.6mm thk. steel frames in hotels in coastal in 1.6mm thk. steel frames for fire doors DINING BLOCK DINING AREA POWDER COATED ALUMINIUM FRAME DIVISIONS AS PER ELEVATION POWDER COATED GLAZING BEADS WITH MITRED CORNERS TO FORM CLOSED JOINTS GASKETS. FRAME TO BE INSTALLED ON STEEL SUB-FRAME. FRAME TO BE SEALED WITH POLYURETHANE TO MATCH COLOUR OF ALUMINIUM & APPROVED BY ARCHITECT. STEEL SUBFRAME AS PER DETAILS SAMPLE OF ALUMINIUM FRAME TO BE APPROVED BY ARCHITECTS ALUMINIUM AS PER FINISHING SCHEDULE	egions
AZING	NONE	
OR/FRAME NISHES	FRAME : POWDER COATED ALUMINIUM FRAME, COLOUR AS PER FINISHING SCHEDULE. HINGE : NEW 3x S/STEEL TWO (2) BALL BEARING BUTT HINGES (100x75x3mm) CODE : B3539) FIXED TO ALUMINIUM WITH S/STEEL SCREWS. HINGES TO BE ADJUSTED TO ACCOMODATE DOOR WEIGHT IF NECESSARY. HINGE TO BE APPROVED BY ARCHITECT.	
ONMONGERY GENERAL	AS PER IRONMONGERY SCHEDULE	
TE REV 5-08-07 A	COMMENTS DWG. NUMBER DATE: REV. ISSUE TO CLIENT DRAWN BY: DR CHECKED BY: JMA SCALE 1 JOB NO. 521_SANPARKS MAPUNGUE	
ANPAR	COMMENTS SOUTO CLIENT ISSUE TO CLIENT 512.11 2015-05-25 DRAWN BY: DR CHECKED BY: JMA SCALE 1 JOB NO. 521_SANPARKS MAPUNGUE SUBWE SCALE 1 JOB NO. FLODULE SCALE 1 JOB NO. SCALE SCALE 1 JOB NO. SCALE 1 JOB NO. SCALE 1 JOB NO. SCALE 1 JOB NO. SCALE 1 JOB NO. SCALE 1 JOB NO. SCALE 1 JOB NO. SCALE 1 JOB NO. SCALE 1 JOB NO. SCALE 1 JOB NO. SCALE 2003 SCALE 1 JOB NO. SCALE 1 JOB NO. SCALE 1 JOB NO. SCALE 2003 SCALE 1 JOB NO. SCALE 1 JOB NO. SCALE 1 JOB NO. SCALE 1 SCALE 2003 SCALE 1 JOB NO. SCALE 1 SCALE 1	1:50
ANPAR ANPAR IAPUNG	COMMINENTS ISSUE TO CLIENT ISSUE TO CLIENT ISSUE TO CLIENT ISSUE TO CLIENT DRAWN BY: DR CHECKED BY: JMA SCALE 1 JOB NO. S21_SANPARKS MAPUNGUE ISSUE TO CLIENT JEREMIE MALAN ARCHITECTS JOB NO. S21_SANPARKS MAPUNGUE Brooklyn Square 0075 Tel 012 405 5388 Factor 23 46 7447 malanarc@mweb.co.za WWW.malanarchitects.co.za SACAP Reg.no. 3950 ODE STACE 1400 1/5 MOGLE FOR PADLOCK S2X8MM THICK FLAT BAR WELDED HORZ. SUBMUE HORE VIEW YON HANDLE SIDE AS OPENIES	1:50 BWI
ANPAR ANPAR IAPUNG DOR SC	CONSIMENTS ISSUE TO CLIENT ISSUE TO CLIENT STALL 2015-05-25 DRAWN BY: DR CHECKED BY: JMA SCALE 1 JOB NO. S21_SANPARKS MAPUNGUE BOOMS DEPENDENCE LEREME MALAN ARCHITECTS CHEDULE LEREME MALAN ARCHITECTS CHEDULE LEREME MALAN ARCHITECTS CHEDULE LEREME MALAN ARCHITECTS CHEOULE LEREME MALAN ARCHITECTS CHEOULE LEREME MALAN ARCHITECTS SACAP Reg. no. 3950 DION DION CHEOULE SACAP Reg. no. 3950 SACAP Reg. no. 3950 SACAP Reg. no. 3950 OULOW SECTION SACAP Reg. no. 3950 SACAP Reg. no. 3950 SACAP Reg. no. 3950 SACAP Reg. no. 3950 </td <td>1:50 ВWI</td>	1:50 ВWI
	CONMENTS CONTENTS ISSUE TO CLIENT 512.11 2015-05-25 F DRAWN BY: DR CHECKED BY: JMA SCALE 1 JOB NO. 521_SANPARKS MAPUNGUE SUBWE 521_SANPARKS MAPUNGUE CHEDULE 273 Tran Sine New Normalian and the New Normaliant and the New Normalianteast and the New Normalia	
	Converting to cleant Solution to cleant Solutin to cleant <td< td=""><td></td></td<>	
5-08-07 A ANPAR	COMMENTS SSUE TO CLIENT 2015-05-25 F DRAWN BY: DR CHECKED BY: JMA SCALE 1 JOB NO. 521_SANPARKS MAPUNGUE SCHEDULE SSUE TO SUBJECT 500.0 CHEDULE SSUE TO SUBJECT SSUE TO SUBJECT CHEDULE SSUE TO SUBJECT SSUE TO BE MEASURED ON ST CHECKER PADIOD 100 US SAMM THICK FLAT BAR WELDED VERT. NOTE: CHECKER PADIOD SSUE TO SUBJECT TO BE MEASURED ON ST NOTE: NOTE: SSUE TO SUBJECT SSUE TO SUBJECT TO MANUFACTURING. NOTE: NOTE: CHECKER PADIOD SSUE TO SUBJECT SSUE TO SUBJECT SSUE TO SUBJECT SSUE TO SUBJECT SSUE TO SUBJECT SSUE TO SUBJECT SSUE TO SUBJECT SSUE TO SUBJECT SSUE TO SUBJECT SSUE TO SUBJECT SSUE TO SUBJECT SSUE TO SUBJECT SSUE TO SUBJECT SSUE TO SUBJECT SSUE TO SUBJECT SSUE TO SUBJECT SSUE TO SUBJECT SSUE TO SUBJECT SSUE TO SUBJECT SSUE TO SUBJECT <	
5-08-07 A ANPAR	Dissue to a clear 512.11 2015-05-25 F Index on the clear Drawn By: DR CHECKED By: JMA SCALE 1 Index on the clear Do No. 521_SANPARKS MAPUNGUE Scheet of a clear Do So 238 Do No. Scheet of a clear Do So 238 Do So 238 CHEDULE Scheet Man Architects Do So 238 Discource Scheet Man Architects Do So 238 Discource Do So 238 Do So 238 Discource Discource Do So 238 Discource Discource Discource Discource Discource Discource Discource Discource Discource Discource Discource Discource Discource Discourc	
5-08-07 A ANPAR	Content of the second of the	
5-08-07 A ANPAR	Other Handler Hander Handler Handler Handler Handler Handler Handler Handler Handle	
5-08-07 A ANPAR	Other Handler Hander Handler Handler Handler Handler Handler Handler Handler Handle	1:50 BW

D