


536841785-ANDRIES BERNARD STRYDOM

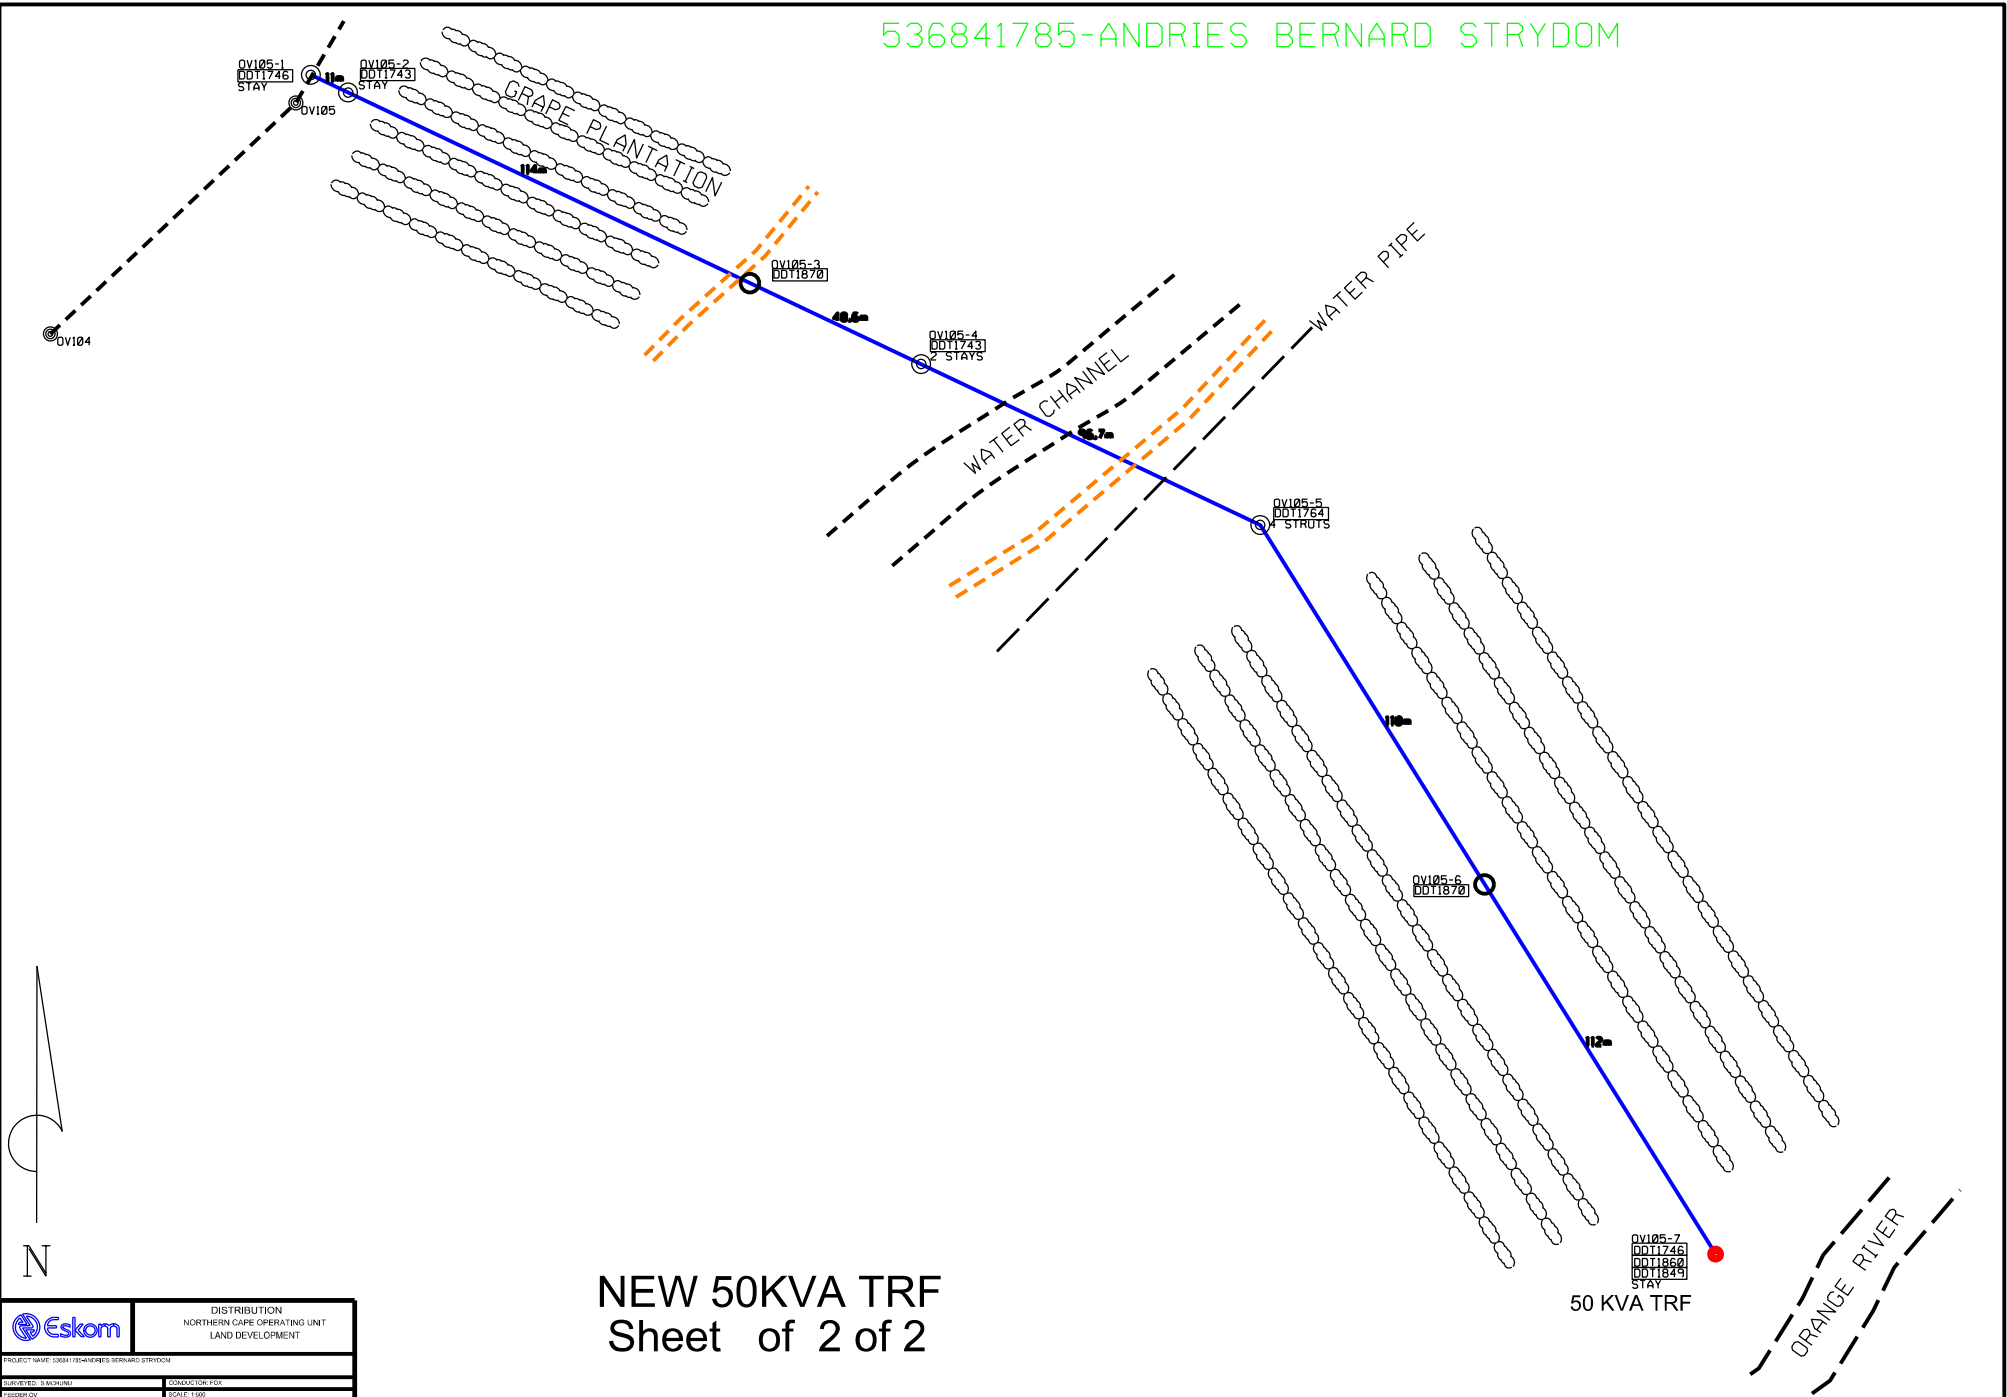

NEW 50KVA TRF Sheet of 2 of 2

	DISTRIBUTION NORTHERN CAPE OPERATING UNIT LAND DEVELOPMENT
	PROJECT NAME: 536841785-ANDRIES BERNARD STRYDOM
DESIGNED: S. MACHINI	CONDUCTOR: P.G.
DATE: 2011/05/09	SCALE: 1:500