


SCHEDULE OF AREAS

| | |
|--------------------------|------------|
| ZONING | = SR900 |
| SITE AREA | = 650sqm |
| permitted coverage (50%) | = 325.0sqm |
| existing coverage | = 202.0sqm |
| proposed coverage | = 53.1sqm |
| total coverage | = 255.1sqm |

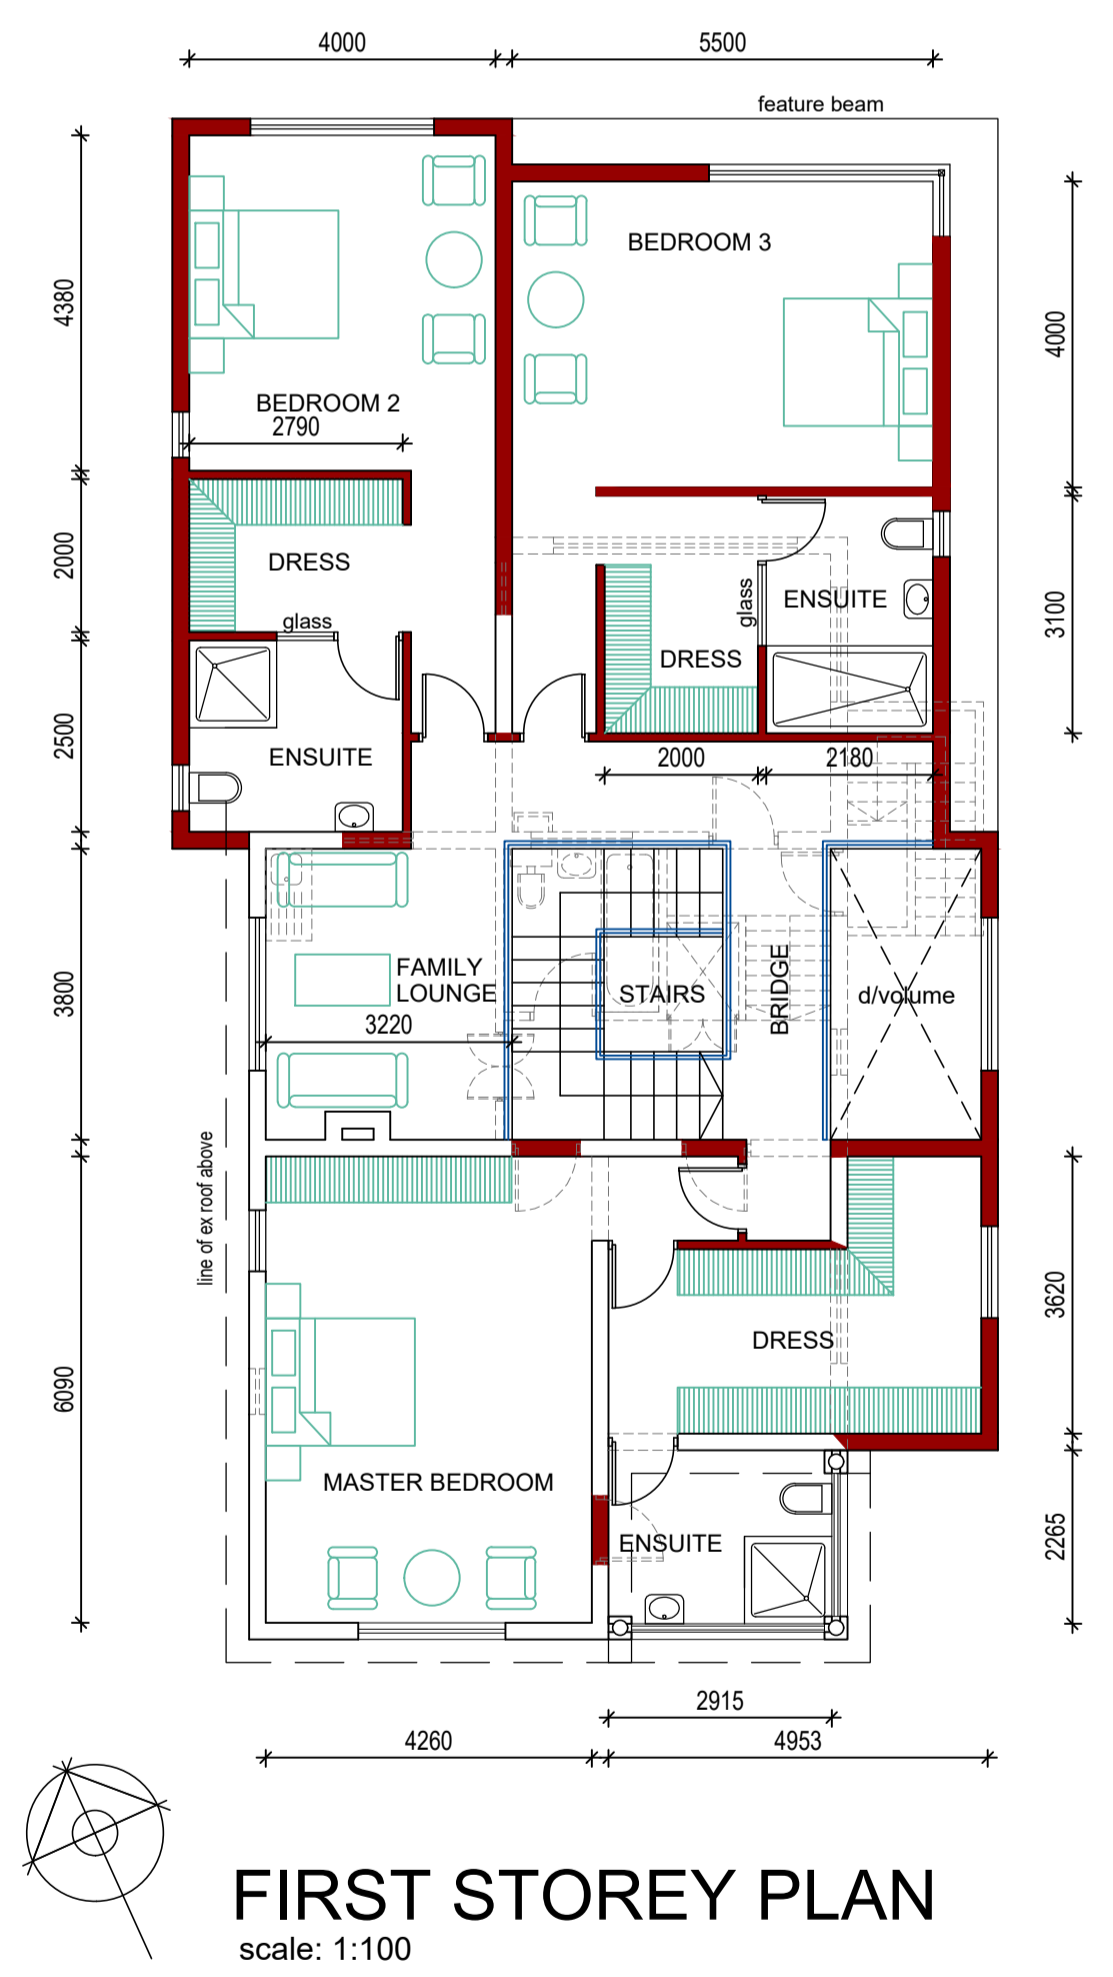

CELL : 082 66 44 644

PROJECT: PROPOSED ADDITIONS AND ALTERATIONS TO EXISTING DWELLING AT P. NO. 56 GUILDFORD ROAD, DURBAN

| | | | |
|---------------------|-------------------|-----------------|------------------------------|
| DATE: 06/09/2022 | DRAWN BY: H.M. | SCALE: 1:100 | DWG NO.: 2022/17-SKETCH 1 |
|---------------------|-------------------|-----------------|------------------------------|