



PROPOSED BUILDING for MR J.B. MacKINLAY
DURBAN NORTH

Subject to all floor and foundation levels being in conformity with existing road works and/or proposed hereon
 Garage Substrate level
 above road to be
 6.00 above existing ground
 DATE 6/2/48 H.P.S.


Scale 1/8" = 1 ft.

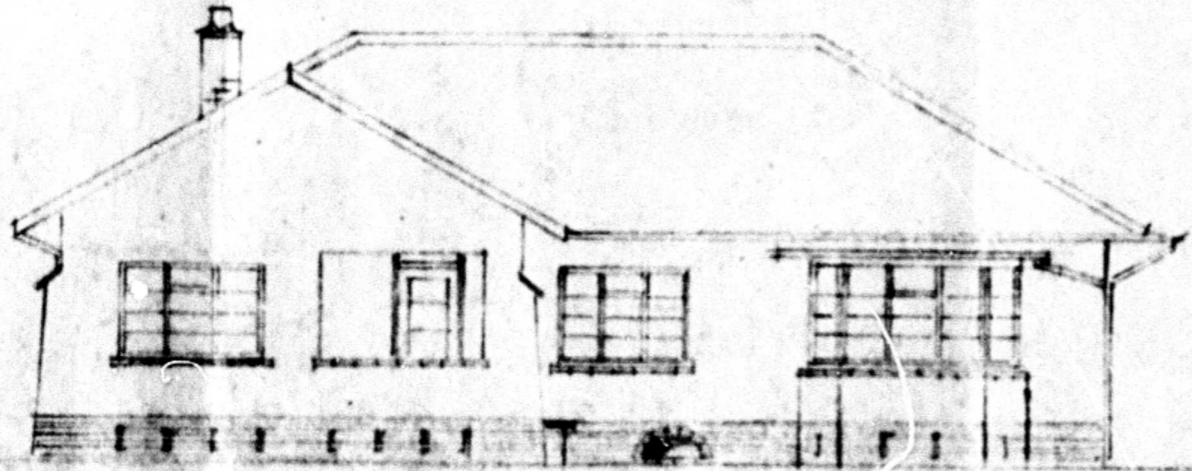


FRONT ELEVATION

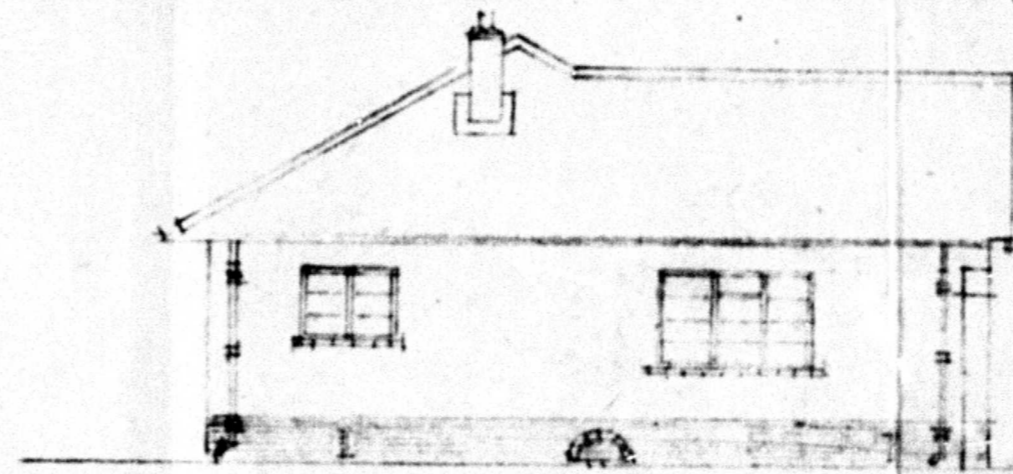


SIDE ELEVATION

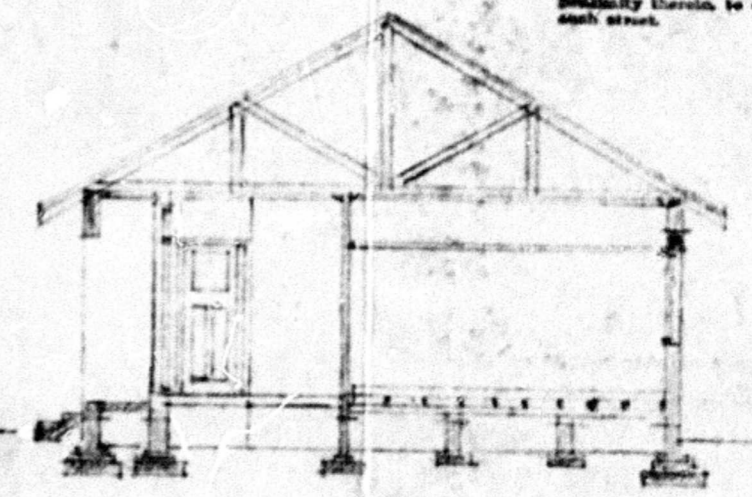

SECTION

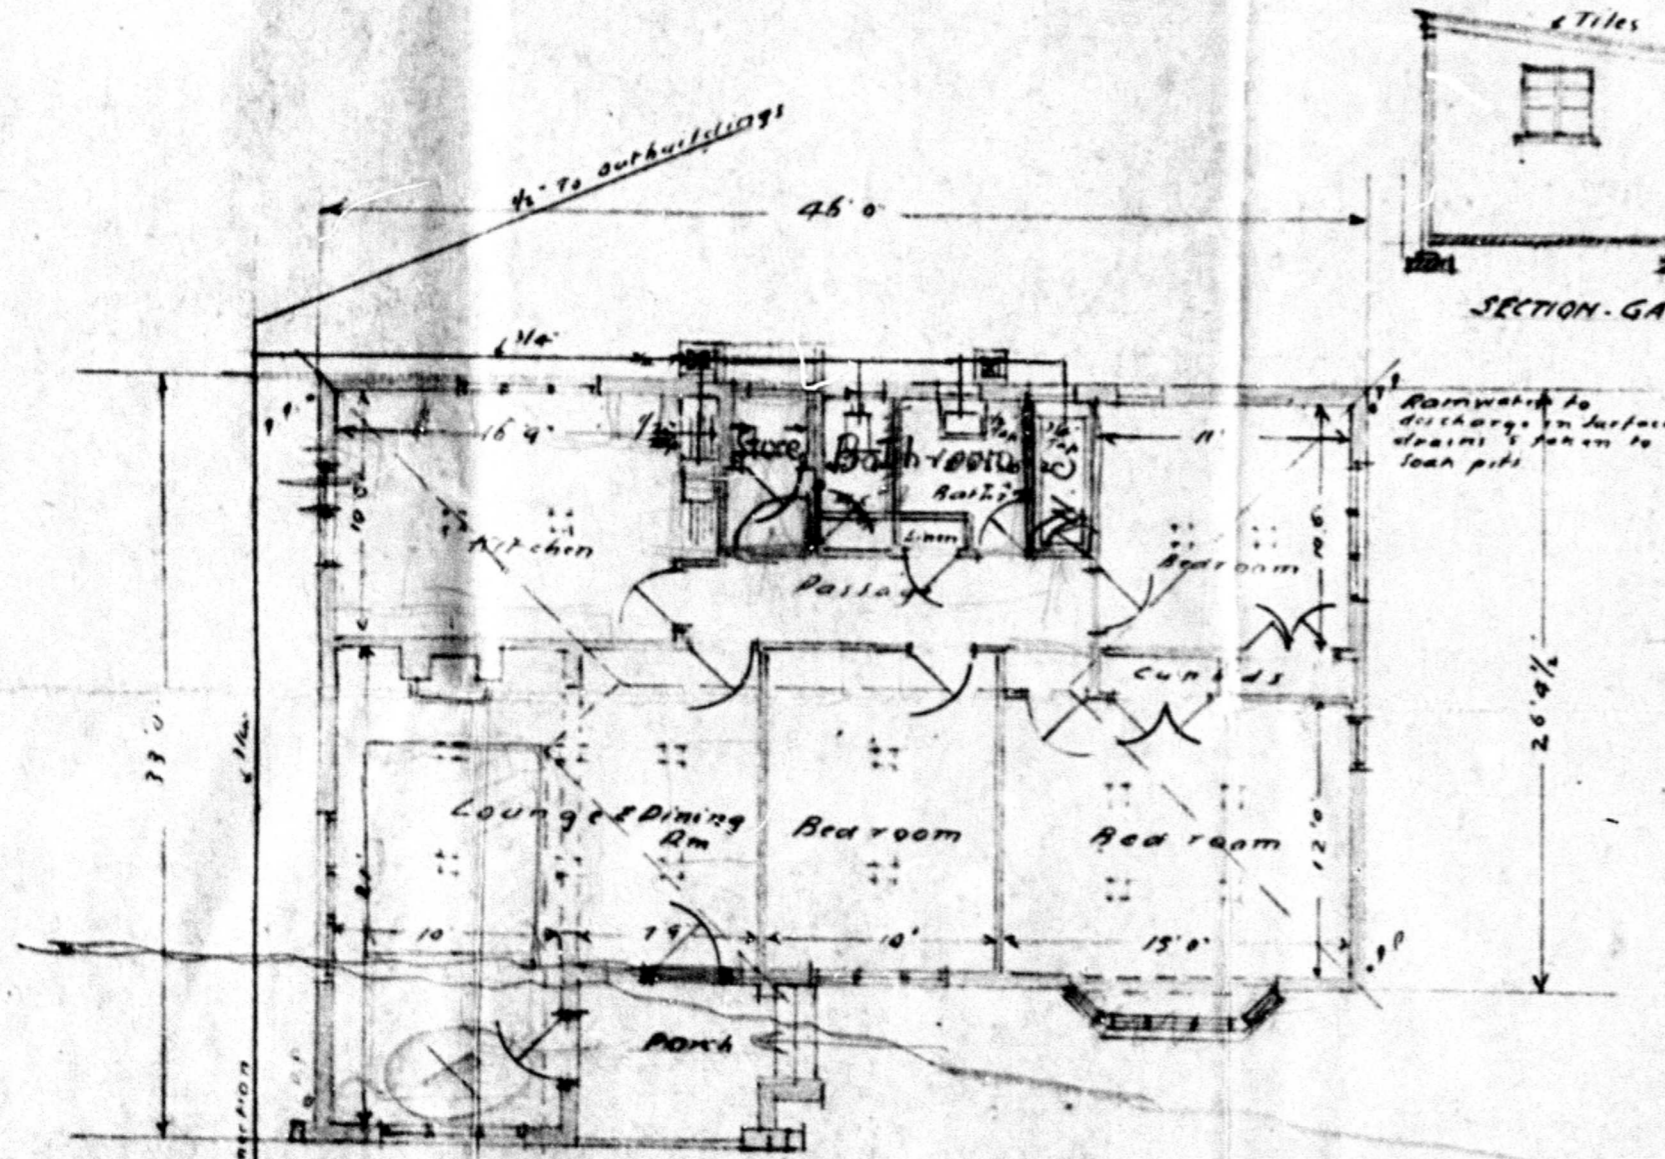


FLOOR PLAN

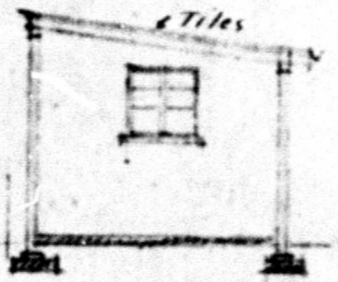


SECTION - GARAGE




ELEVATION - GARAGE

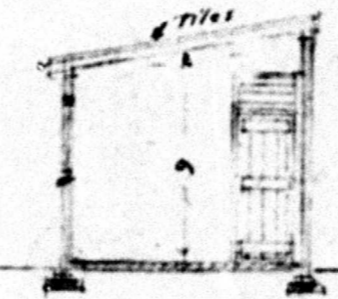




SECTION - NATIVE QUARTERS

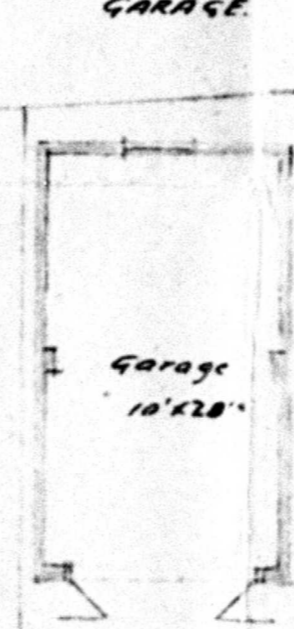

Garage 10' x 28'

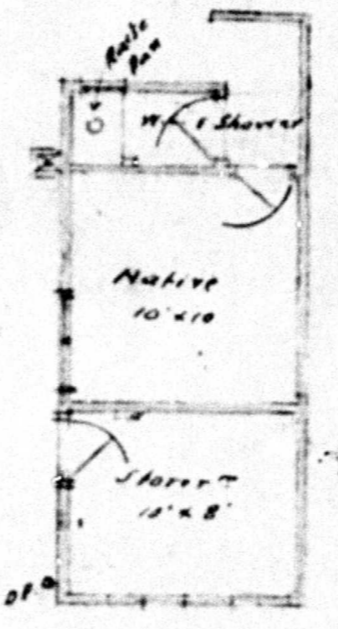

PLANS - OUTBUILDINGS

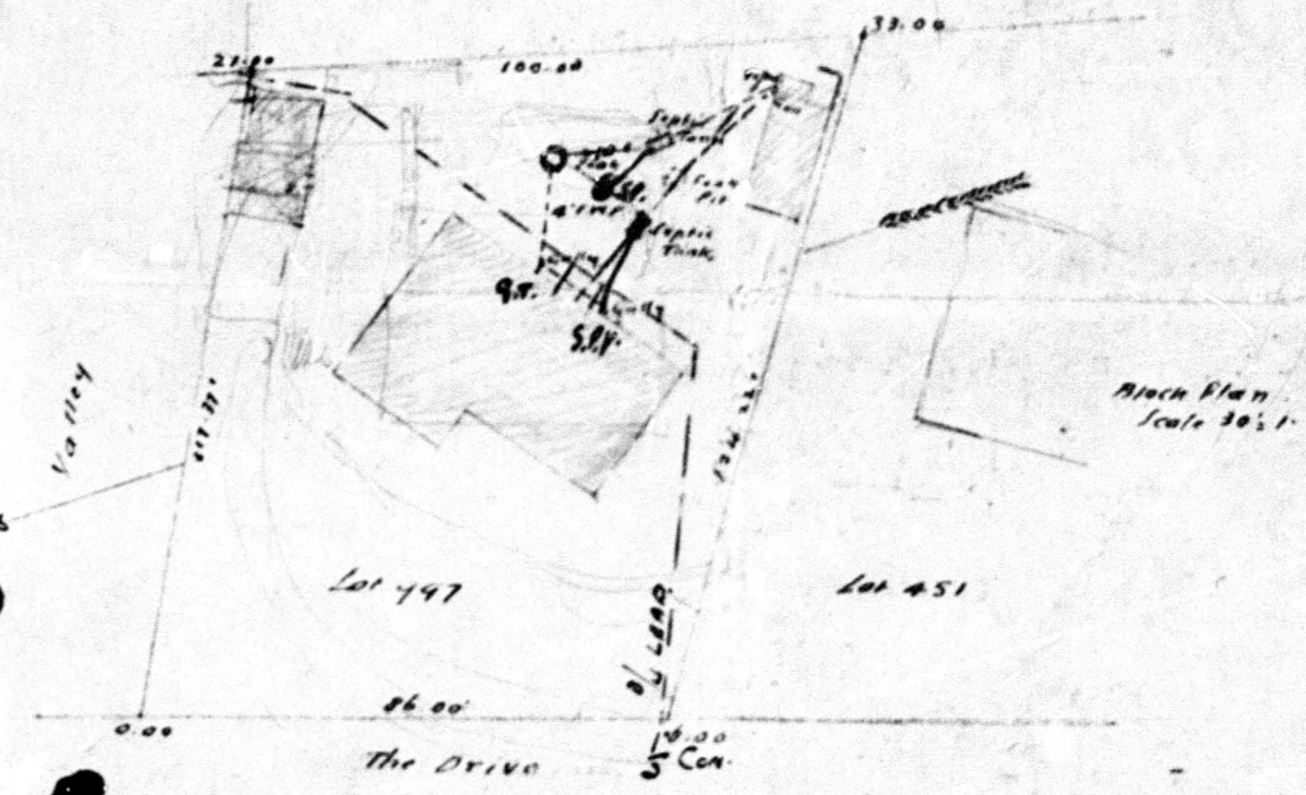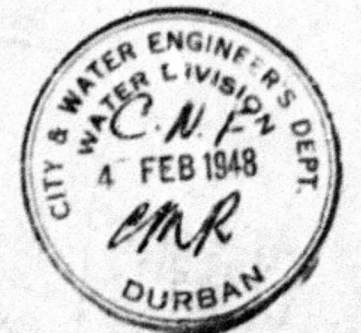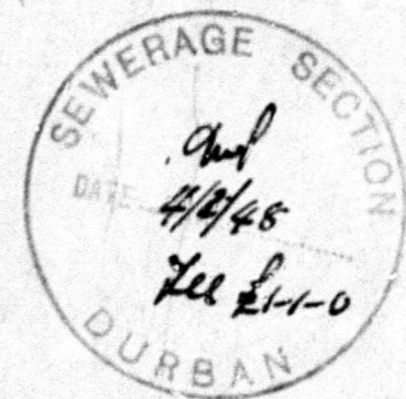

Ref. 47