




1 SECTION A.A
1:100

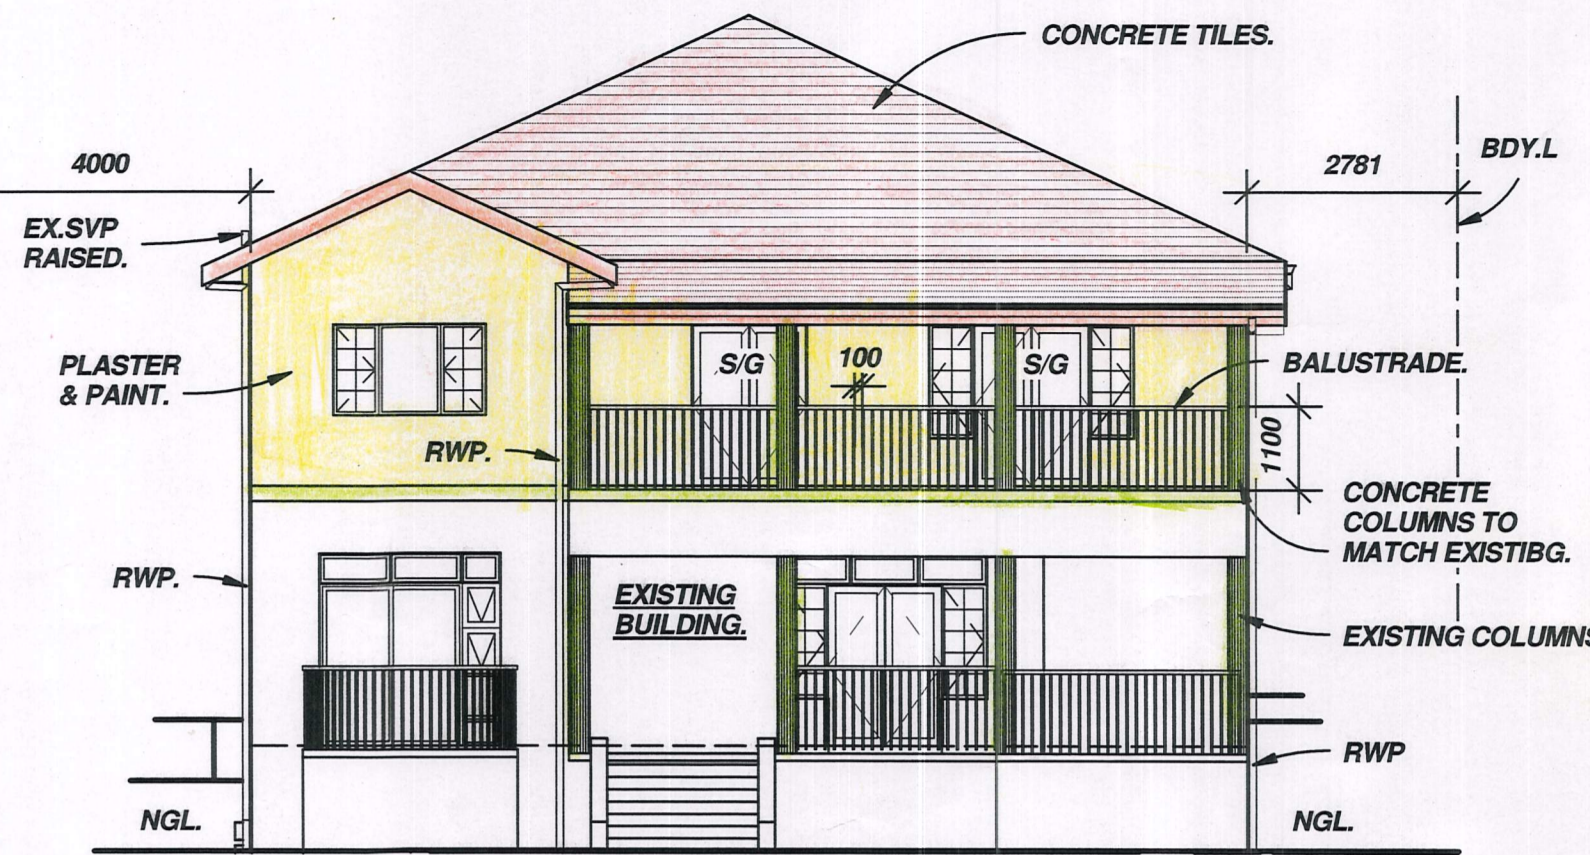


2 N.E. ELEVATION.
1:100

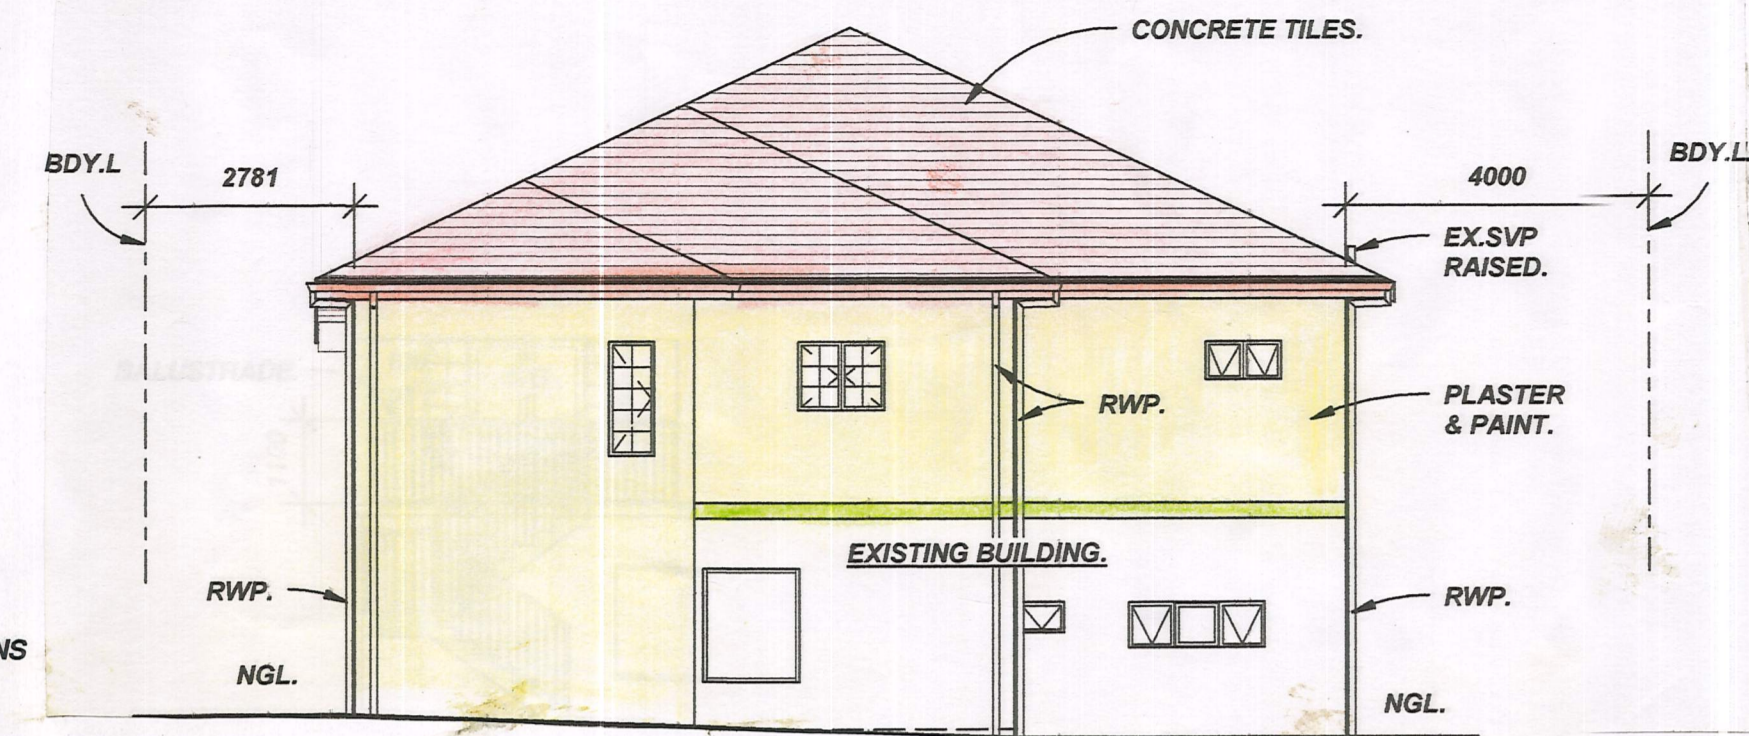


3 S.W. ELEVATION.
1:100

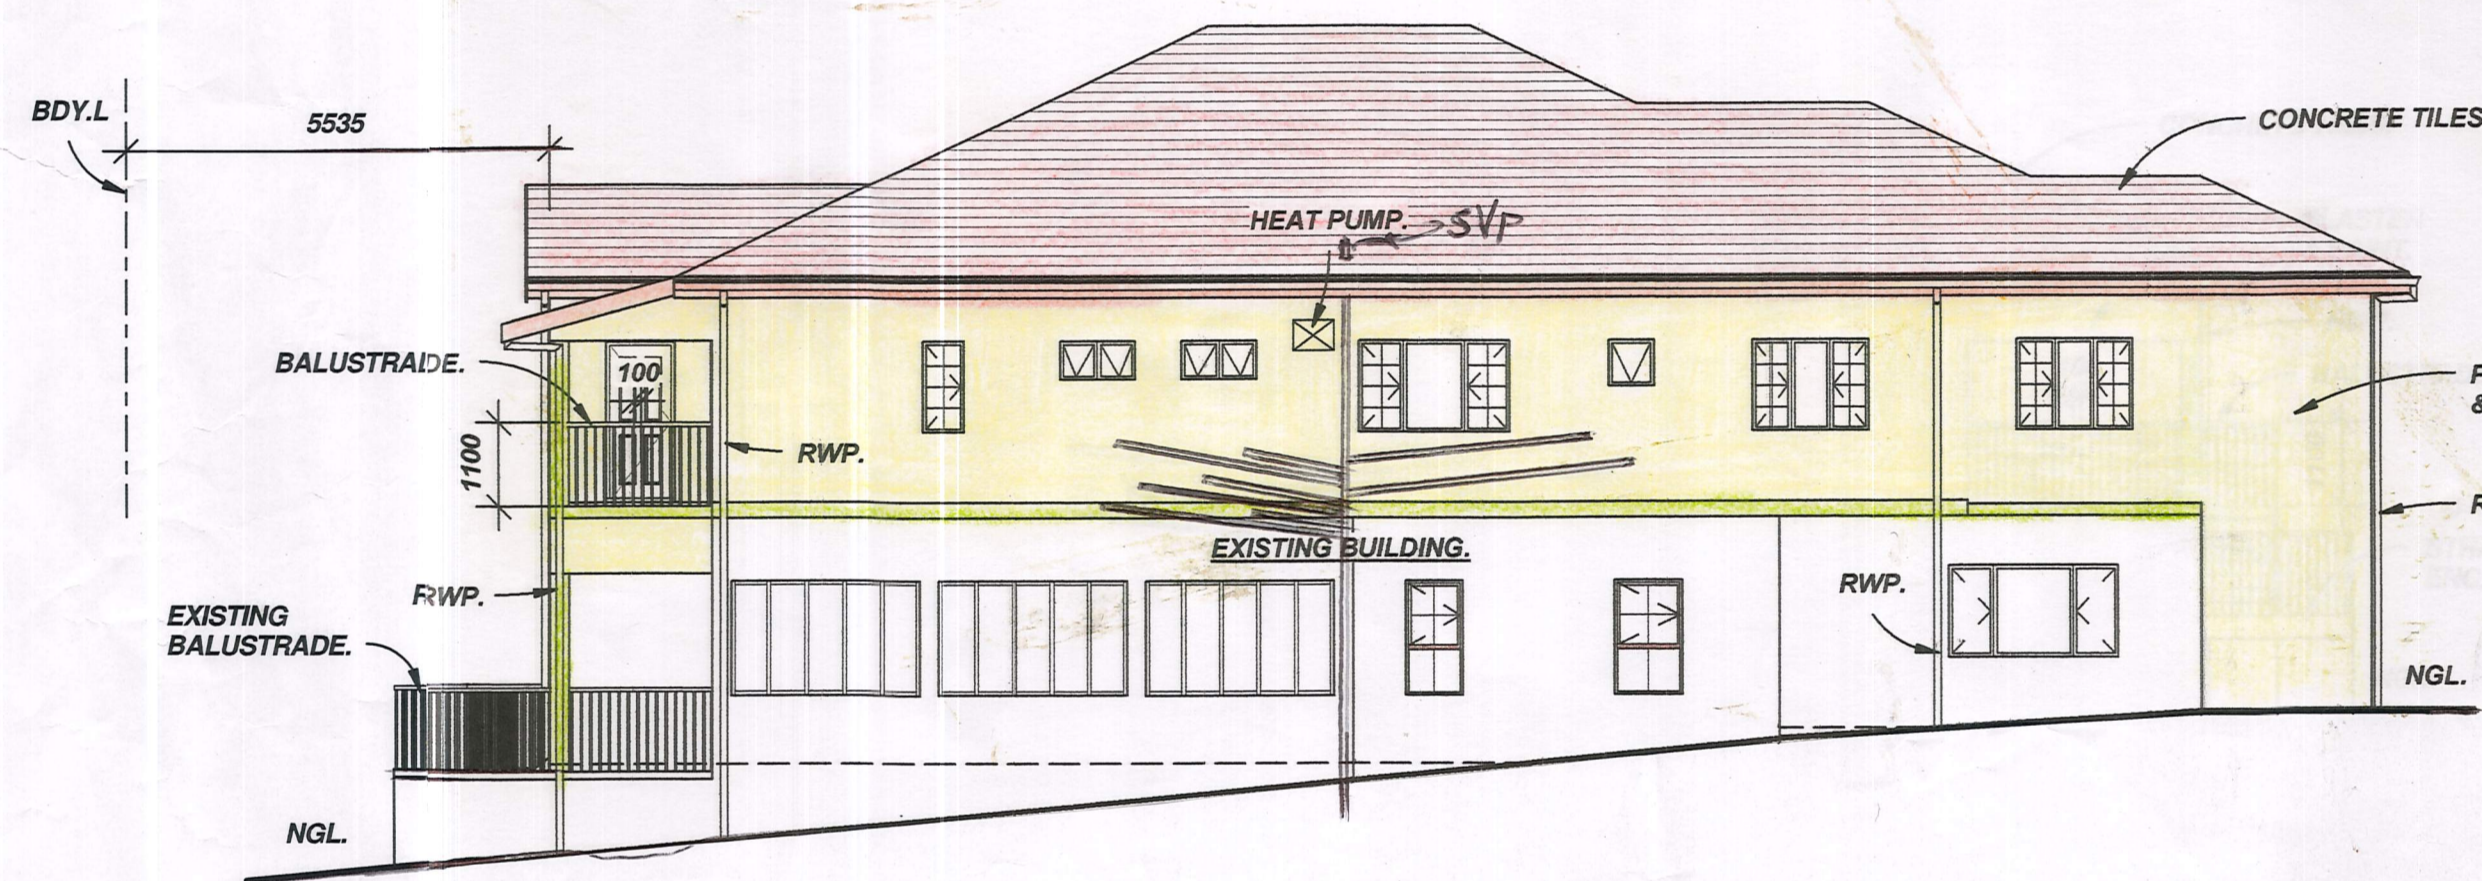

4 N.W. ELEVATION.
1:100

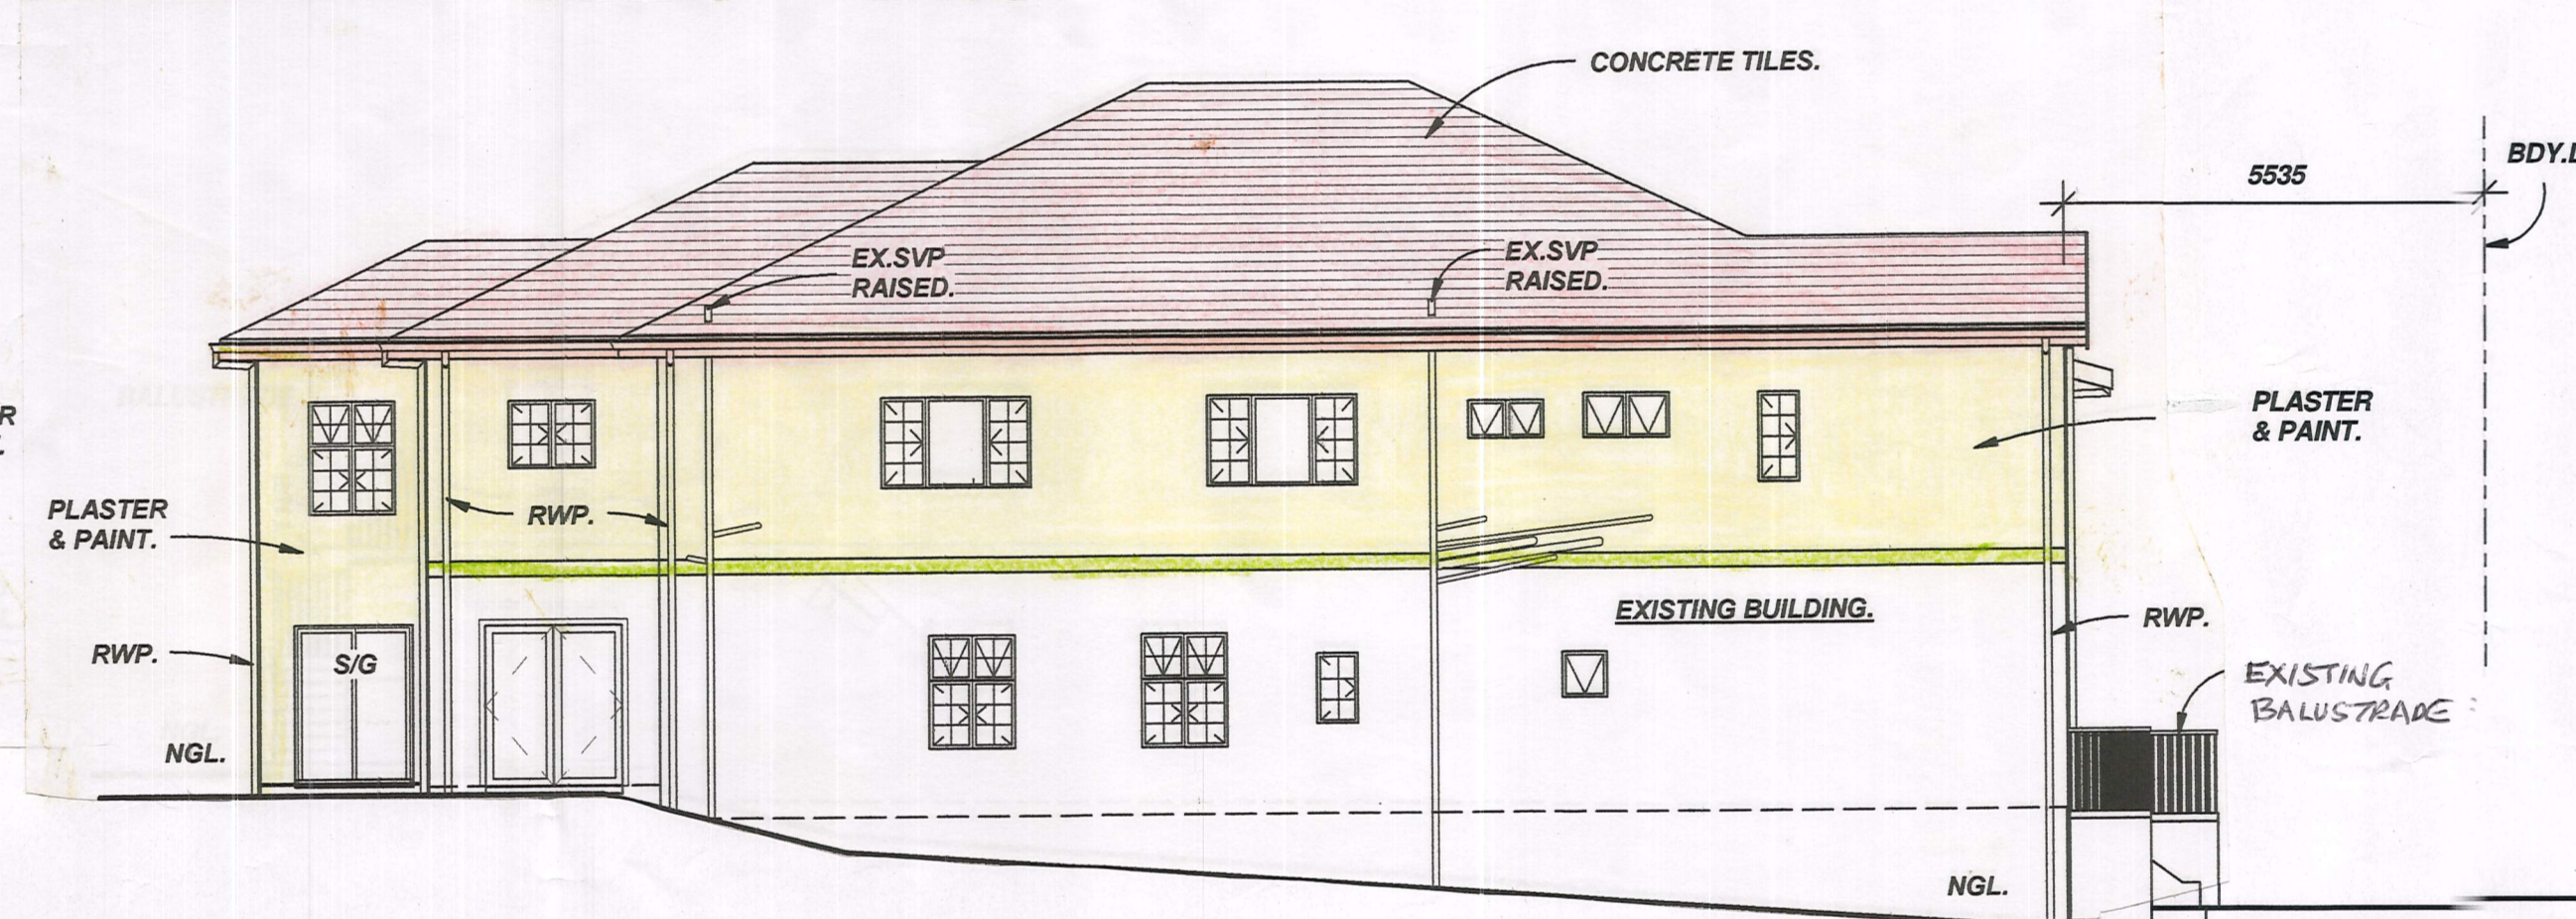

5 S.E. ELEVATION.
1:100

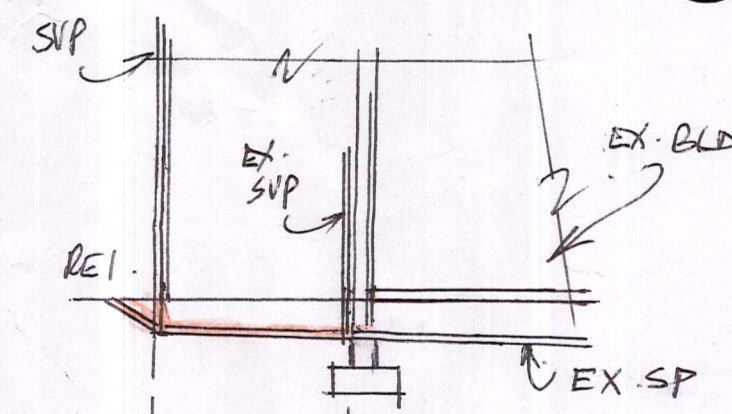

GL	106.500		106.500
INVL	106.090	2.4m	105.990
DEP	0.410	1.24	0.510

SEWER SECTION

PROPOSED ADDITIONS TO EXISTING DWELLING - FIRST FLOOR.

OWNER:
TRADA INVESTMENTS(PTY)LTD
555 LILIAN NGOVI ROAD
MORNINGSIDE
DURBAN
4001
TEL: 079 888 1547

RATE NO:
SITE DESCRIPTION
ERF 269 DURBAN & PTN 8 OF ERF 274 DURBAN.

DATE: 18/08/2022
SCALE USED: 1:100
Plan No. 1415/08/2022 Page 1/2 Rev: 0

CN DRAWING SERVICES
Pr. S. ARCHITECTURAL TECHNOLOGIST
REG NO: STO 286
MR C NAIDOO
28 BIDAR ROAD
MEREBANK
4052
TEL: 0827728727

ADDRESS:	NAME:	CONTACT NO:	SIGNATURE:
549 LILIAN NGOVI	V. POORUN	083555 0302	<i>[Signature]</i>
550 LILIAN NGOVI	T. NEEC	0825625580	<i>[Signature]</i>
552 LILIAN NGOVI	D. MOOREY	0827867604	<i>[Signature]</i>