


WASTE SOIL: spread on site
WASTE WATER: spread on site

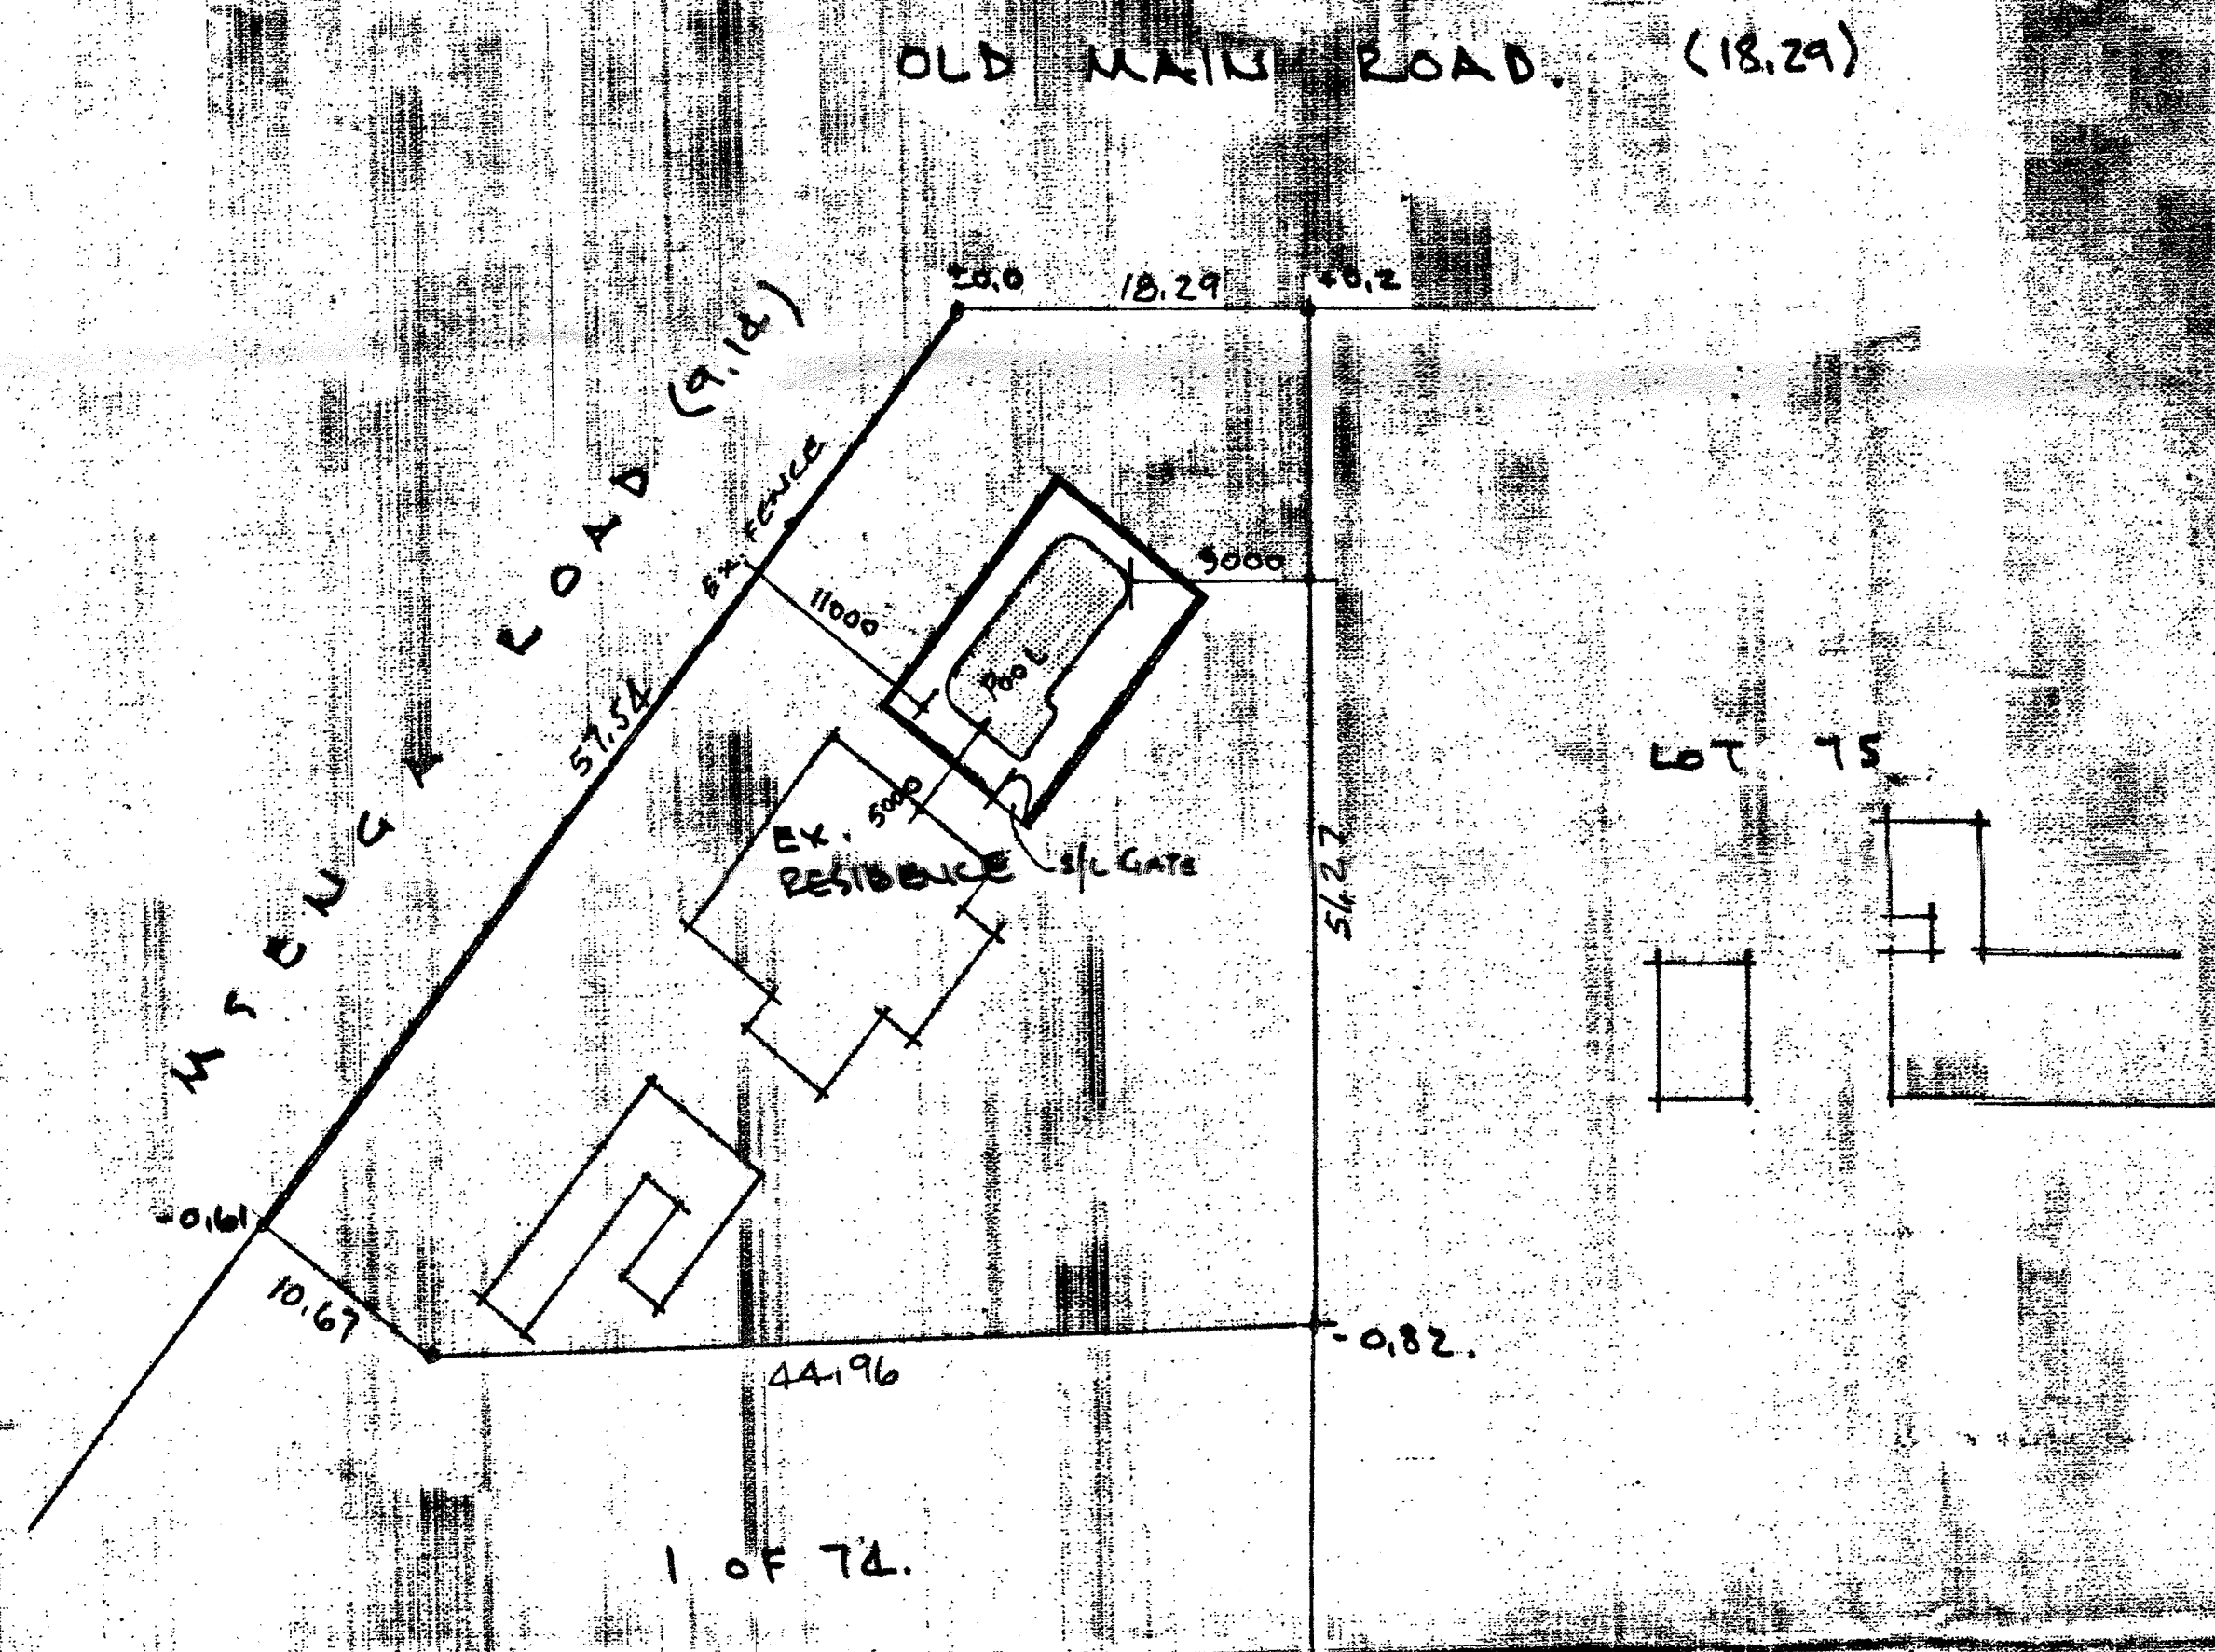

APPROVED

in terms of the relevant by-laws and subject to the conditions endorsed thereon.

L. Govender
Town Engineer

23 SEP 1980

IMPORTANT
ELECTRICITY SERVICES

The Durban Corporation Electricity Department is responsible for electricity supplies in this area, and records must be inspected at the Alice Street Office, Durban to establish all details of electricity services that may be affected and to discuss procedures to be adopted, BEFORE ANY EXCAVATION WORK IS COMMENCED.

L. Govender
B.Sc. ENG.
Sovender Civil

DRAWN: L. GOVENDER

- earth leakage protection to be fitted on electrical supply.
- precautions to be taken in regard to condensate.
- pump chamber to be adequately drained.
- electrical equipment to be housed.

diamond pools

Job No. 57/8/80

proposed pool for:-
b. a. henfrey
65 old main road
kloof

- kerb & pool in 100 gunite monolithically & pneumatically placed.
- mix: 1 part cement : 4 parts washed umgeni sand.
- path is not integral with pool.