



MESSRS *The* NATAL LAND & CO: CO *Ltd.*  
 PROPOSED NEW BUILDING, <sup>10/6</sup> QUEEN ST:  
 DURBAN

Scale  $\frac{1}{8}$  Inch = 1 Ft.

Drawing No 2

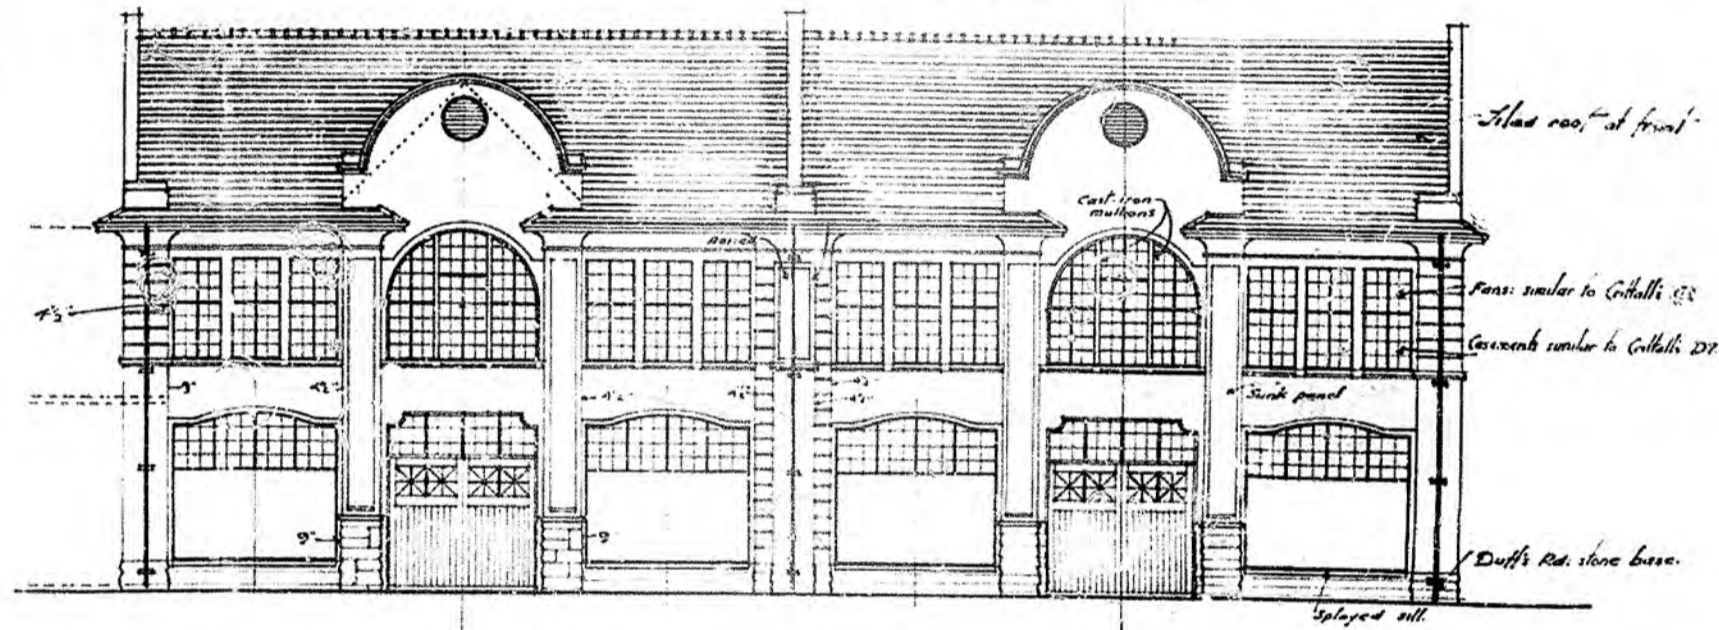

ELEVATION TO QUEEN ST

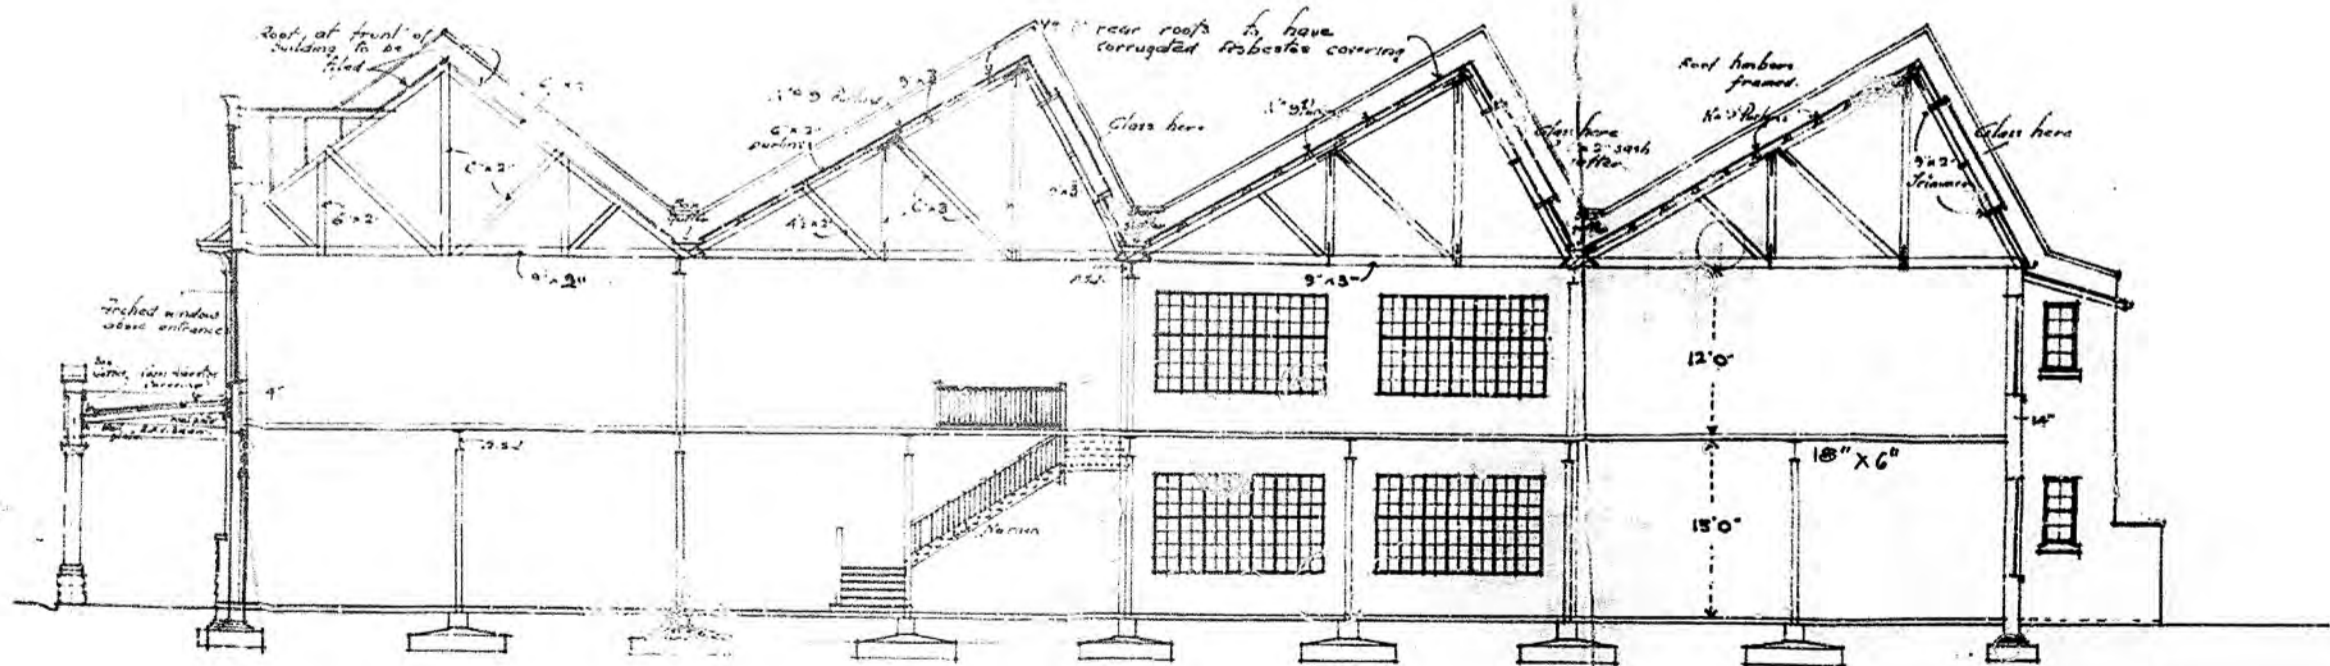

LONGITUDINAL SECTION A-B

15  
1200

14190.

20. 8. 1885

Jag & Jackson  
 Architects  
 8-9, Hall's Bldg.  
 South Street, Durban

May 1905

