



SHEET	11	COPY	2
CITY OF DURBAN			
PLAN No. 756/11/77			
APPROVED			
D. C. MACLEOD 12 DEC 1977			
CITY ENGINEER			


IMPORTANT
 APPLICATION FOR REFUND OF PORTION OF BUILDING FEES ON ABANDONED PLANS MUST BE RECEIVED BY THE CITY ENGINEERS DEPARTMENT BEFORE FOURTEEN (14) DAYS PRIOR TO THE EXPIRY DATE OF APPROVAL OF THIS PLAN.

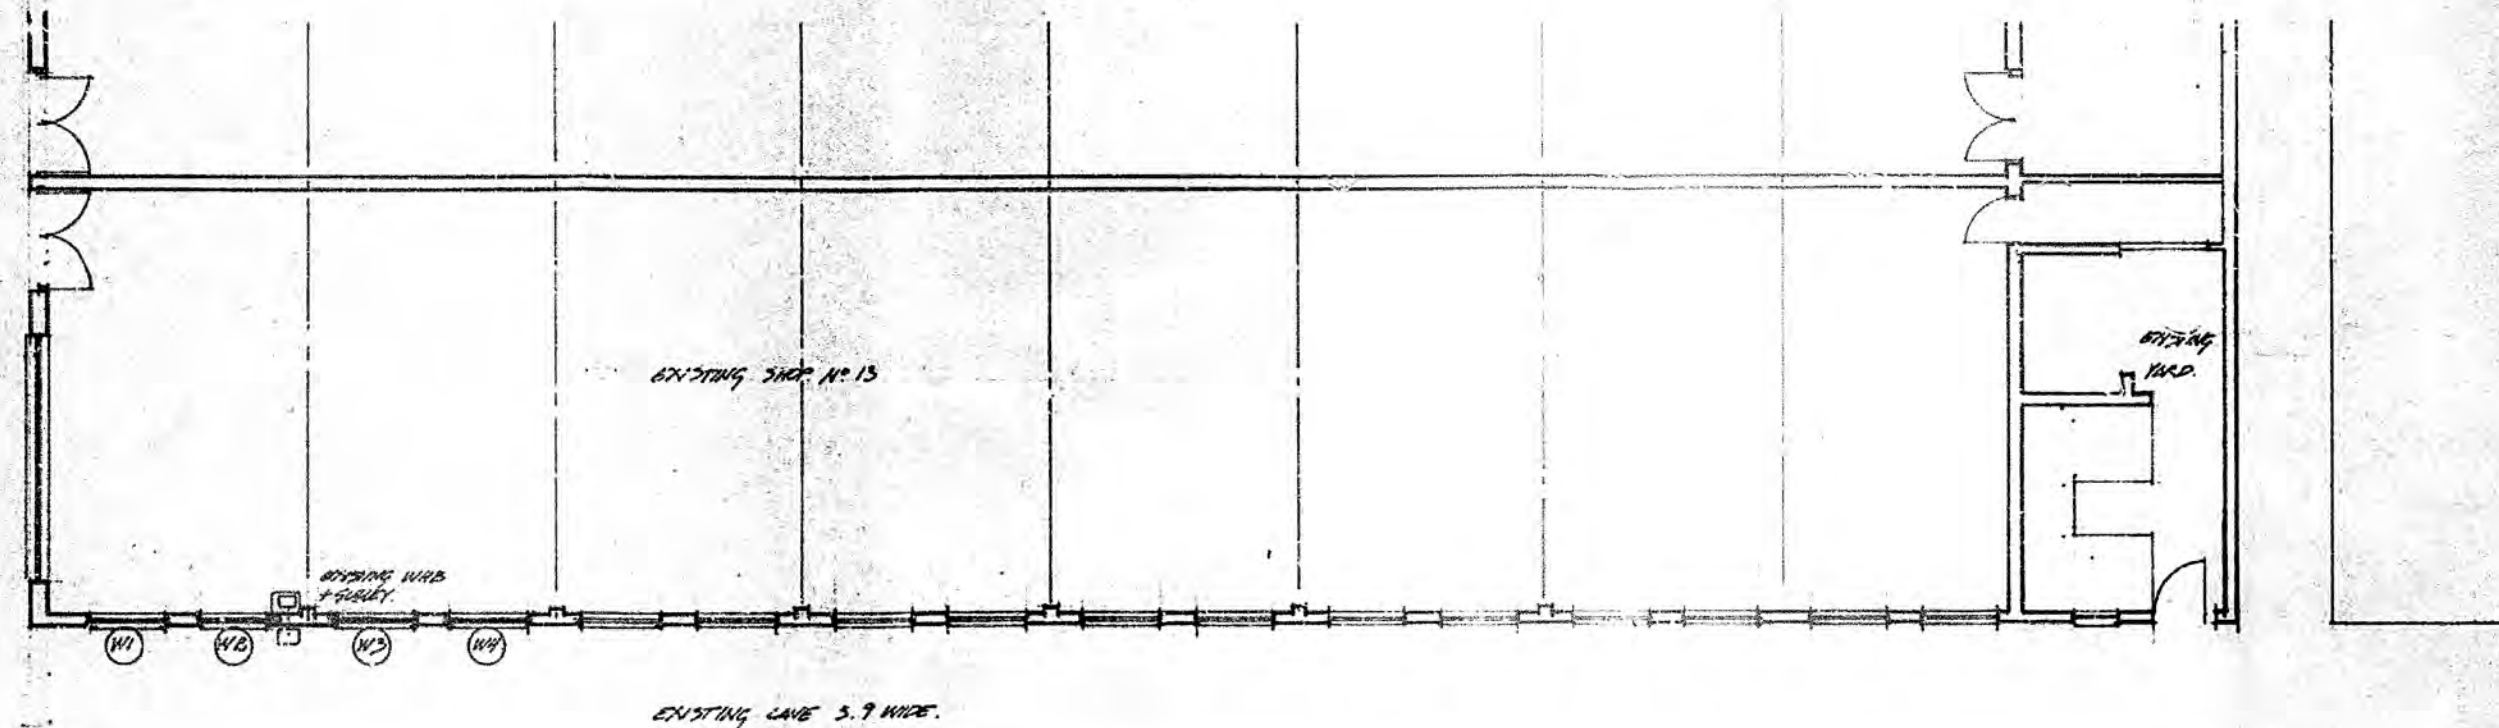

PLAN GROUND FLOOR SHOP N°13 QUEENS HOUSE 1/100

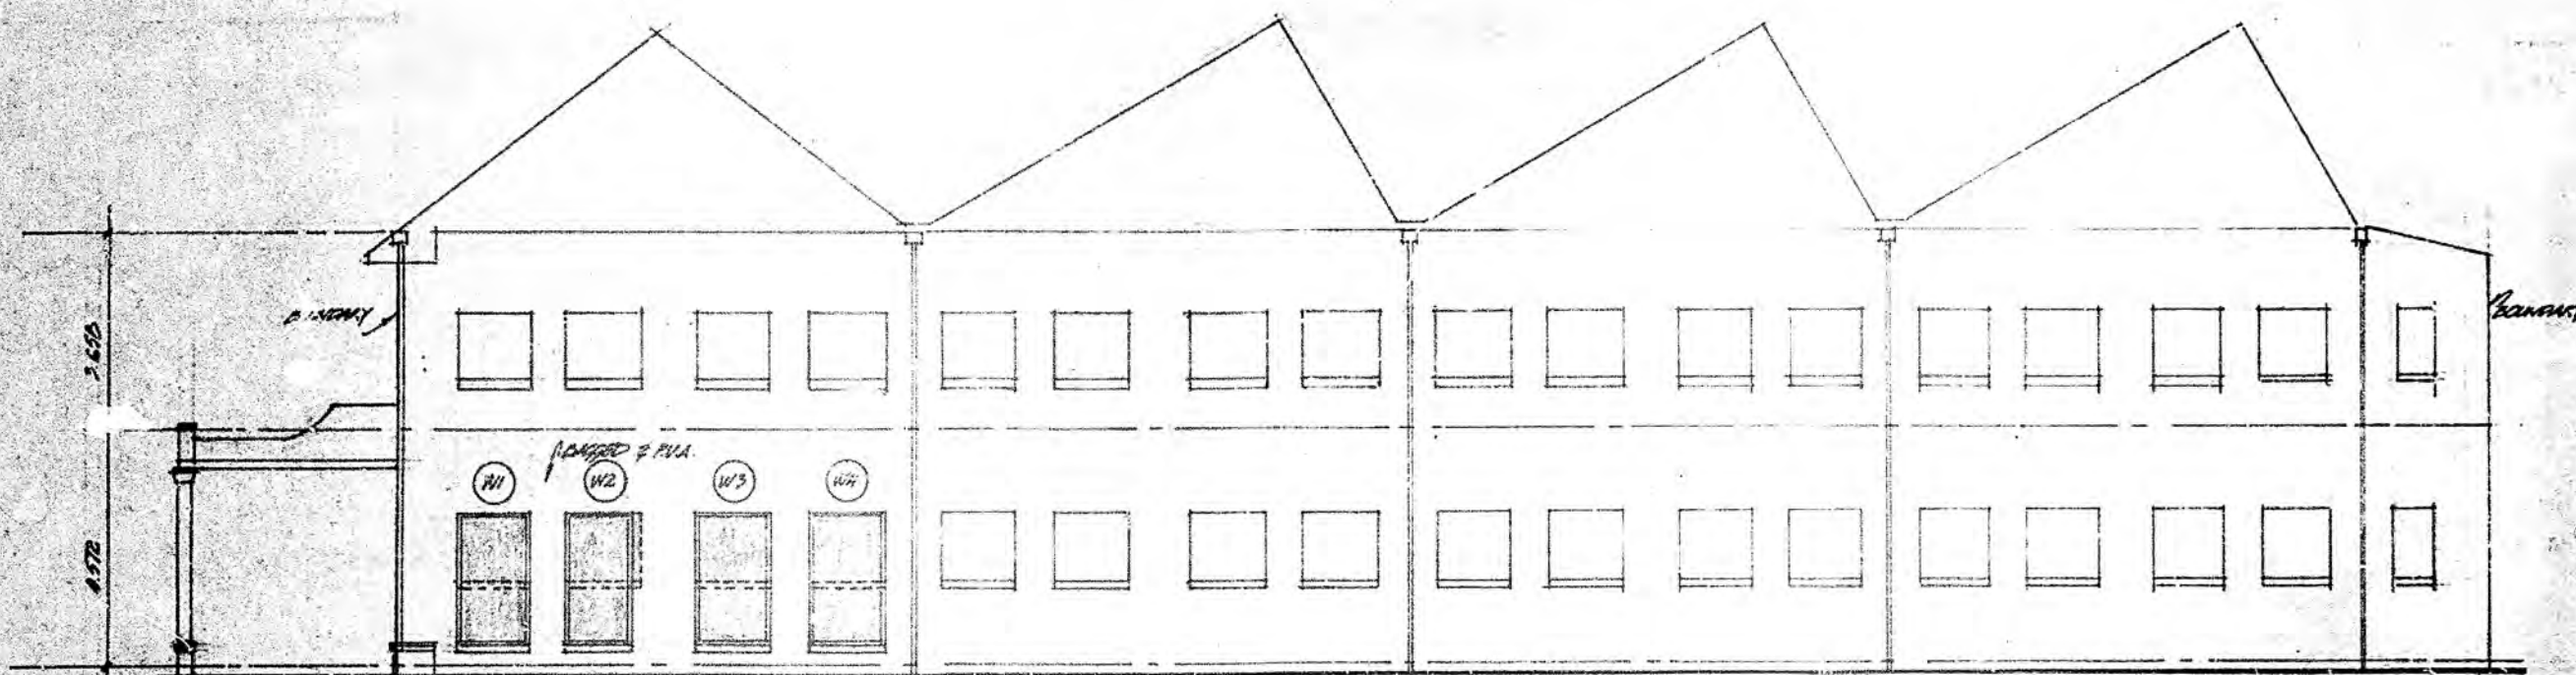

WEST ELEVATION 1/100

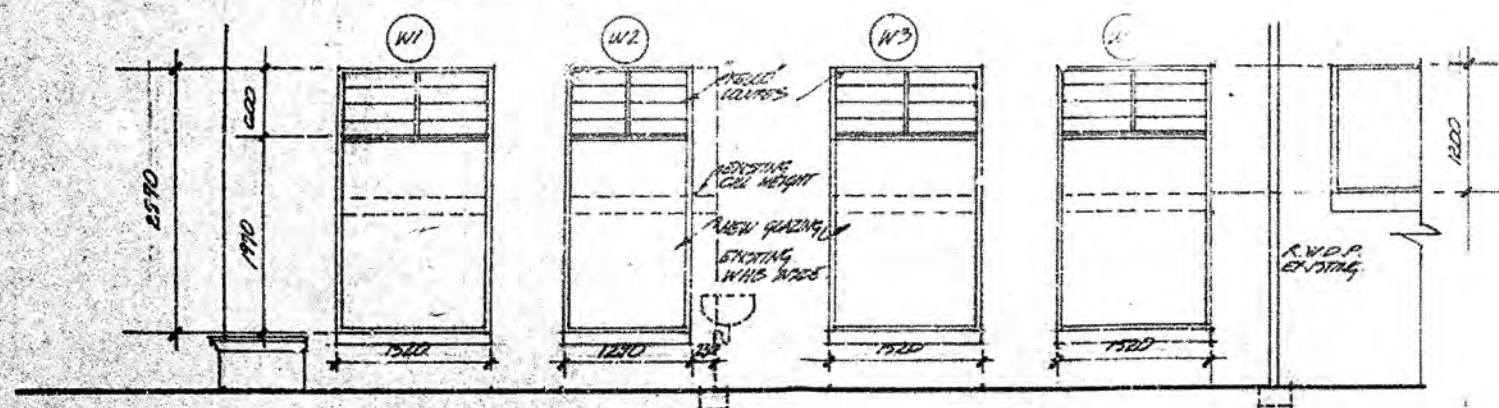


DETAIL WEST ELEVATION 1/50

ALTERATIONS.

1. REMOVE 4" X 4" EXISTING WINDOWS AS SHOWN
2. REPLACE WITH NEW 'DECO' WINDOWS, AND CAR 'DECO' FOOT BRACING AS DETICATED BEING 'DECO'. W1, W2, W3, W4. FINISH AS REQUIRED.
3. REMOVE BURGLAR GRATES UP TO 600 MM FROM WINDOW HEAD.
4. REPLACE WINDOW SILL FINISH WITH CELL GRATE.
5. HAVE GOOD WORKMAN, RASPER, AND WASH TO MATCH EXISTING. REMOVE DAMAGED CORNER.
6. SINK UP EXISTING NORTH OF W2 AS SHOWN, TO ALLOW FOR WASH DOWN ROOF.
7. FINISH TO COME WITH SECTION 129 (617) (10/10)

SITE PLAN 1/500

LOT 6 OF BLOCK G. OF TOWNLANDS
 TOTAL AREA: N°13 QUEENS HOUSE QUEEN ST. DURBAN.

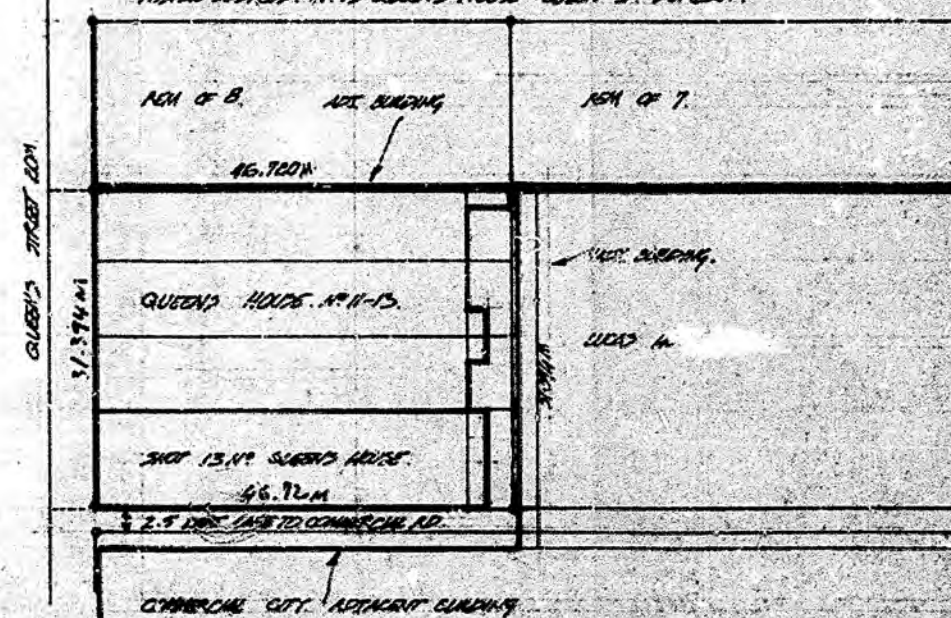

CITY HEALTH DEPT. DURBAN
PLANS SECTION
RECEIVED
1977-11-29
REPORT No.
APPROVED

13 QUEEN ST.
W. J. ...

PROPOSED ALTERATIONS TO SHOP N°13 QUEENS HOUSE QUEENS ST. FOR HALDON INVESTMENTS (PTY) LTD
WORKING DWG

a rudolph b. arch. so. mid. architect tel. 36210
 SCALE 1/100 1/50 1/500
 DWG N° 77/10