




**NEW ENGLAND ROAD**

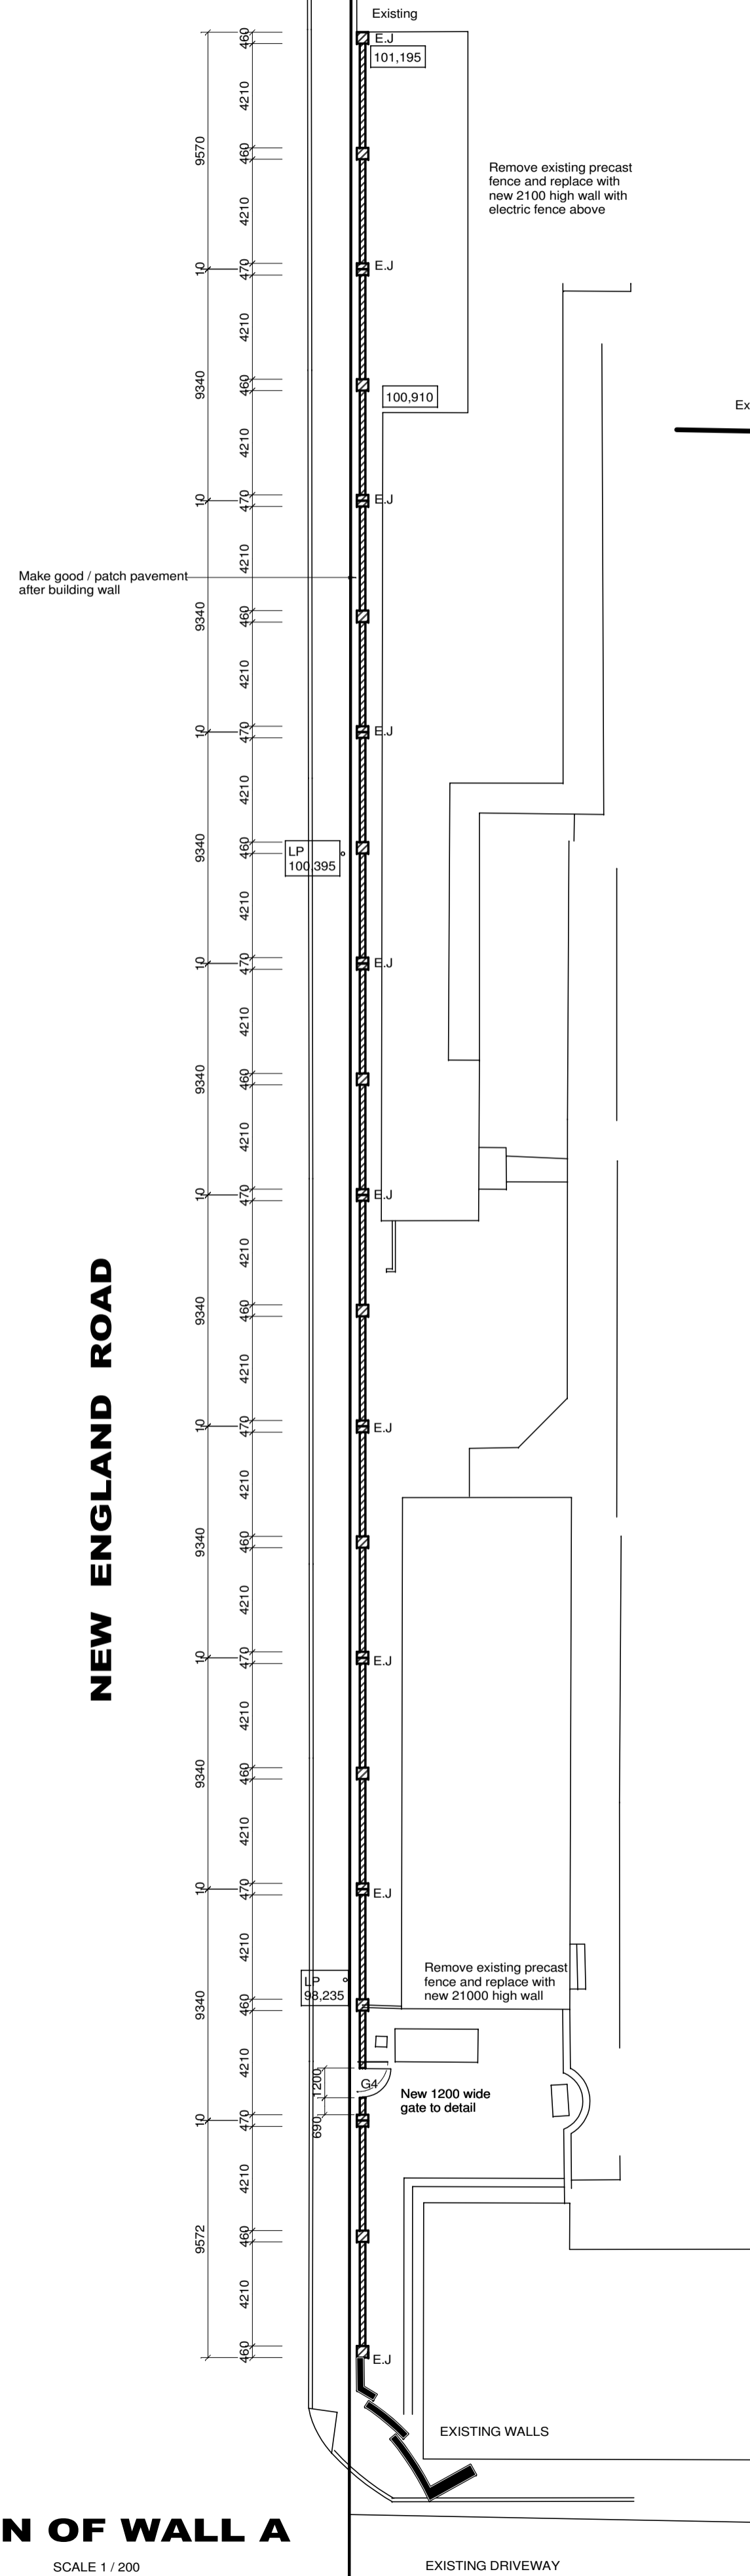


**PLAN OF WALL A**  
SCALE 1 / 200

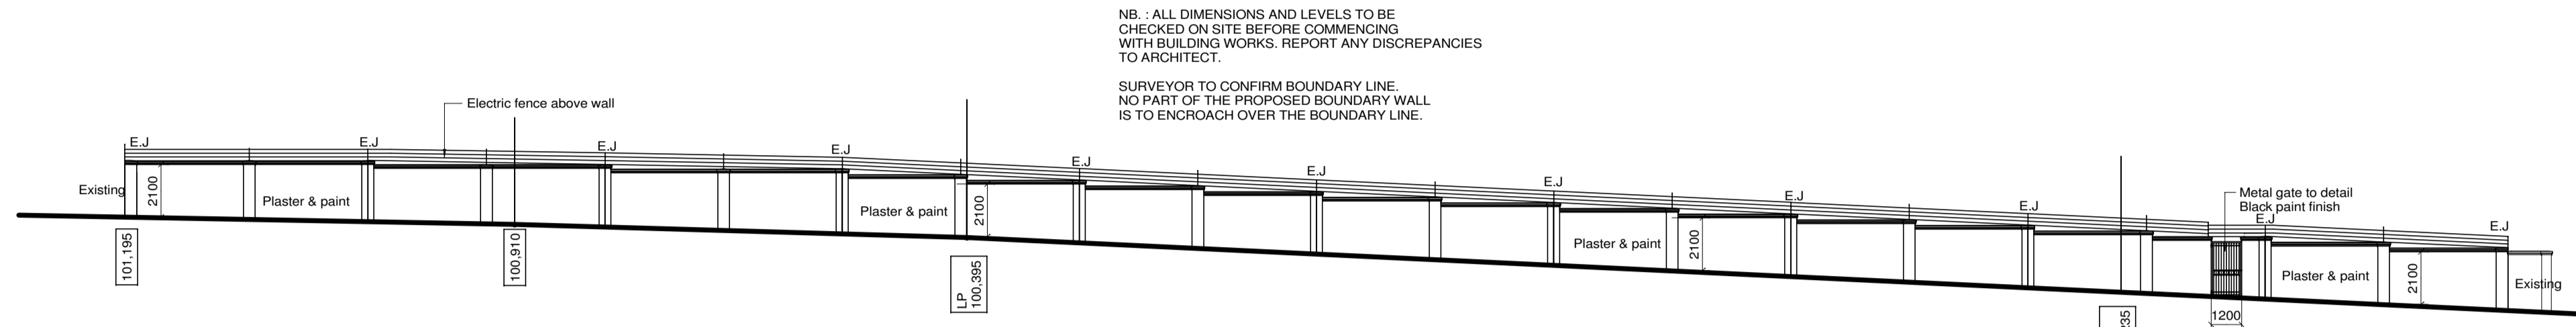


**NEW ENGLAND ROAD ELEVATION**  
SCALE 1 / 200

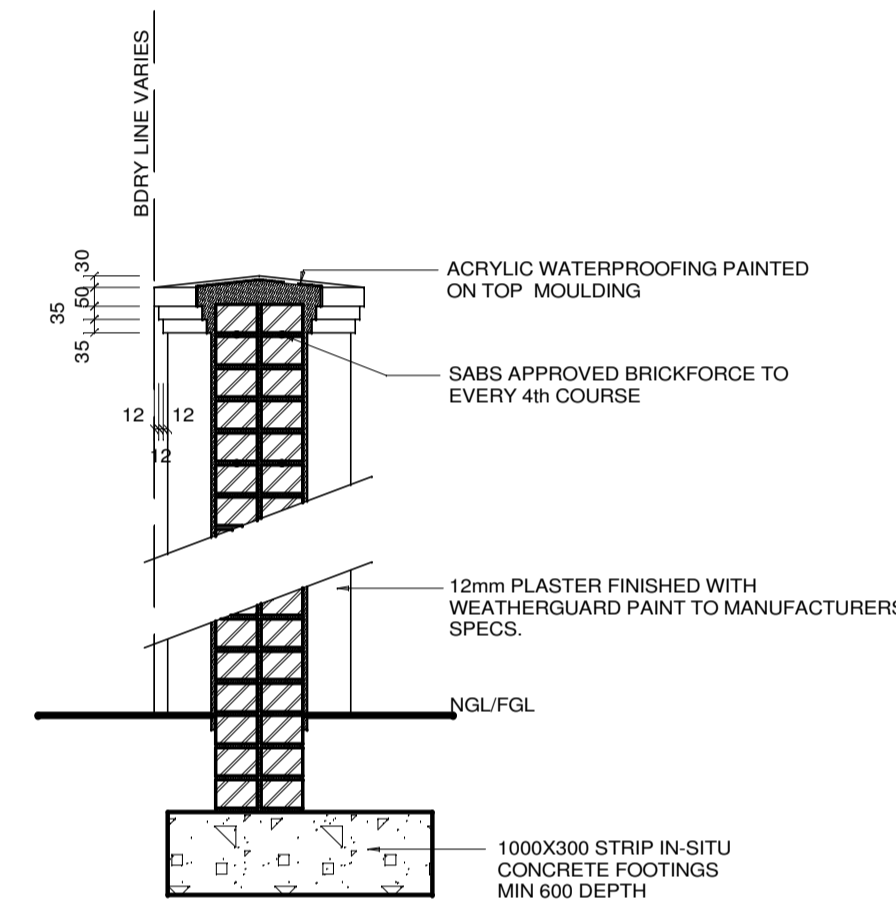


**1/20 SECTION THRO BDRY WALL**

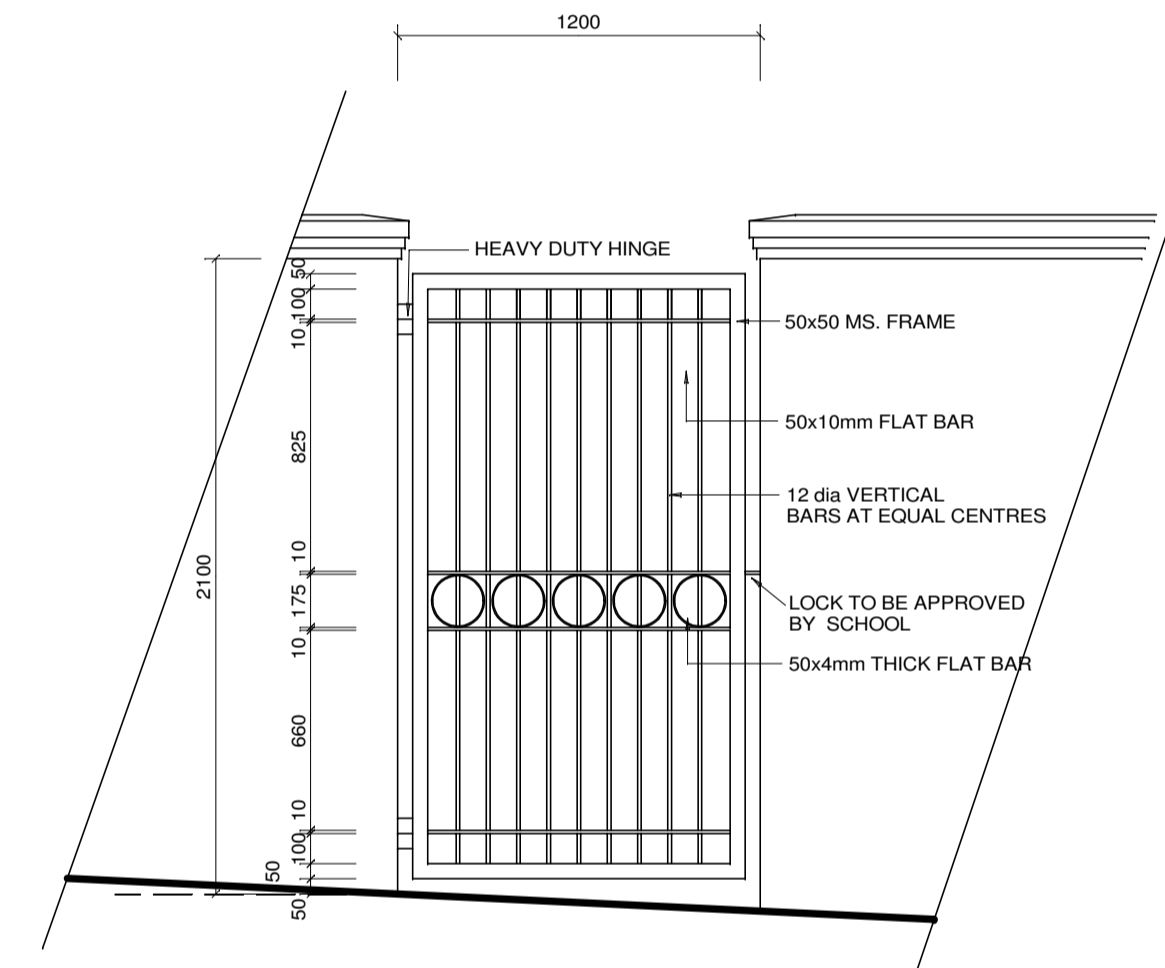

**1/25 GATE G4 DETAIL**

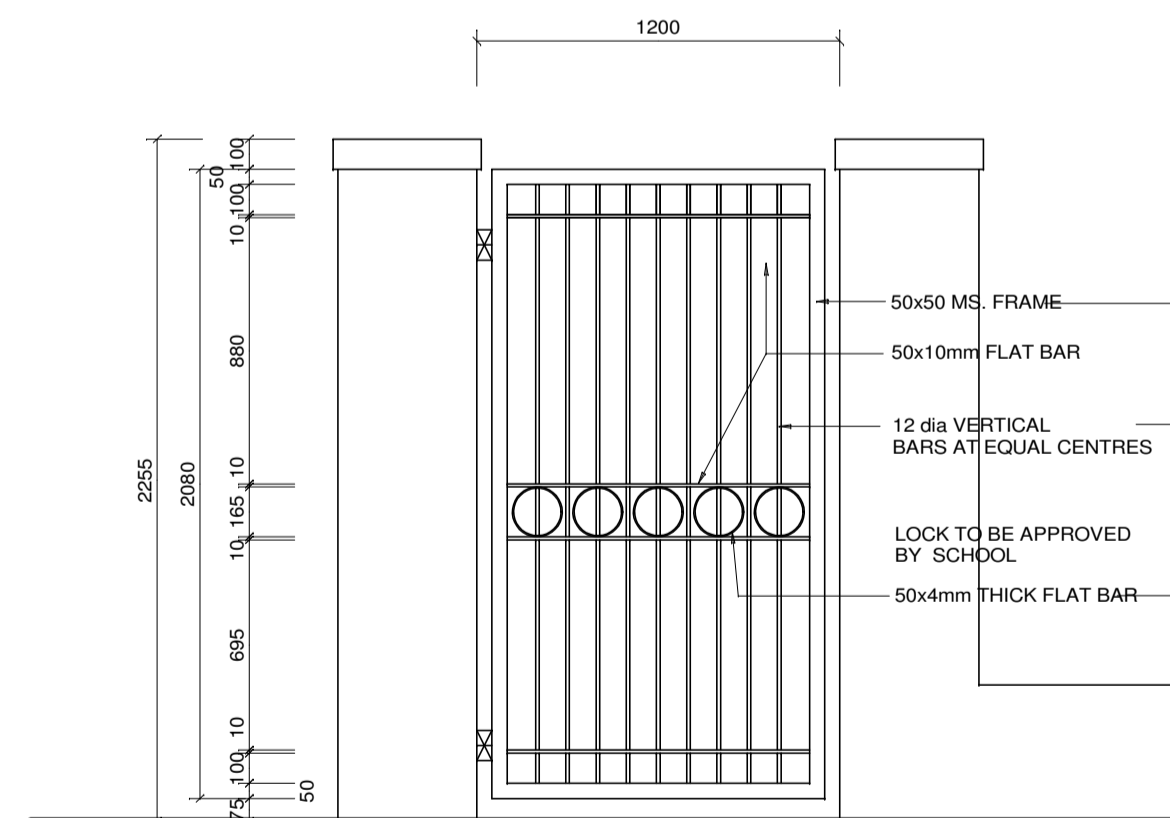

**1/25 GATE G2 DETAIL**

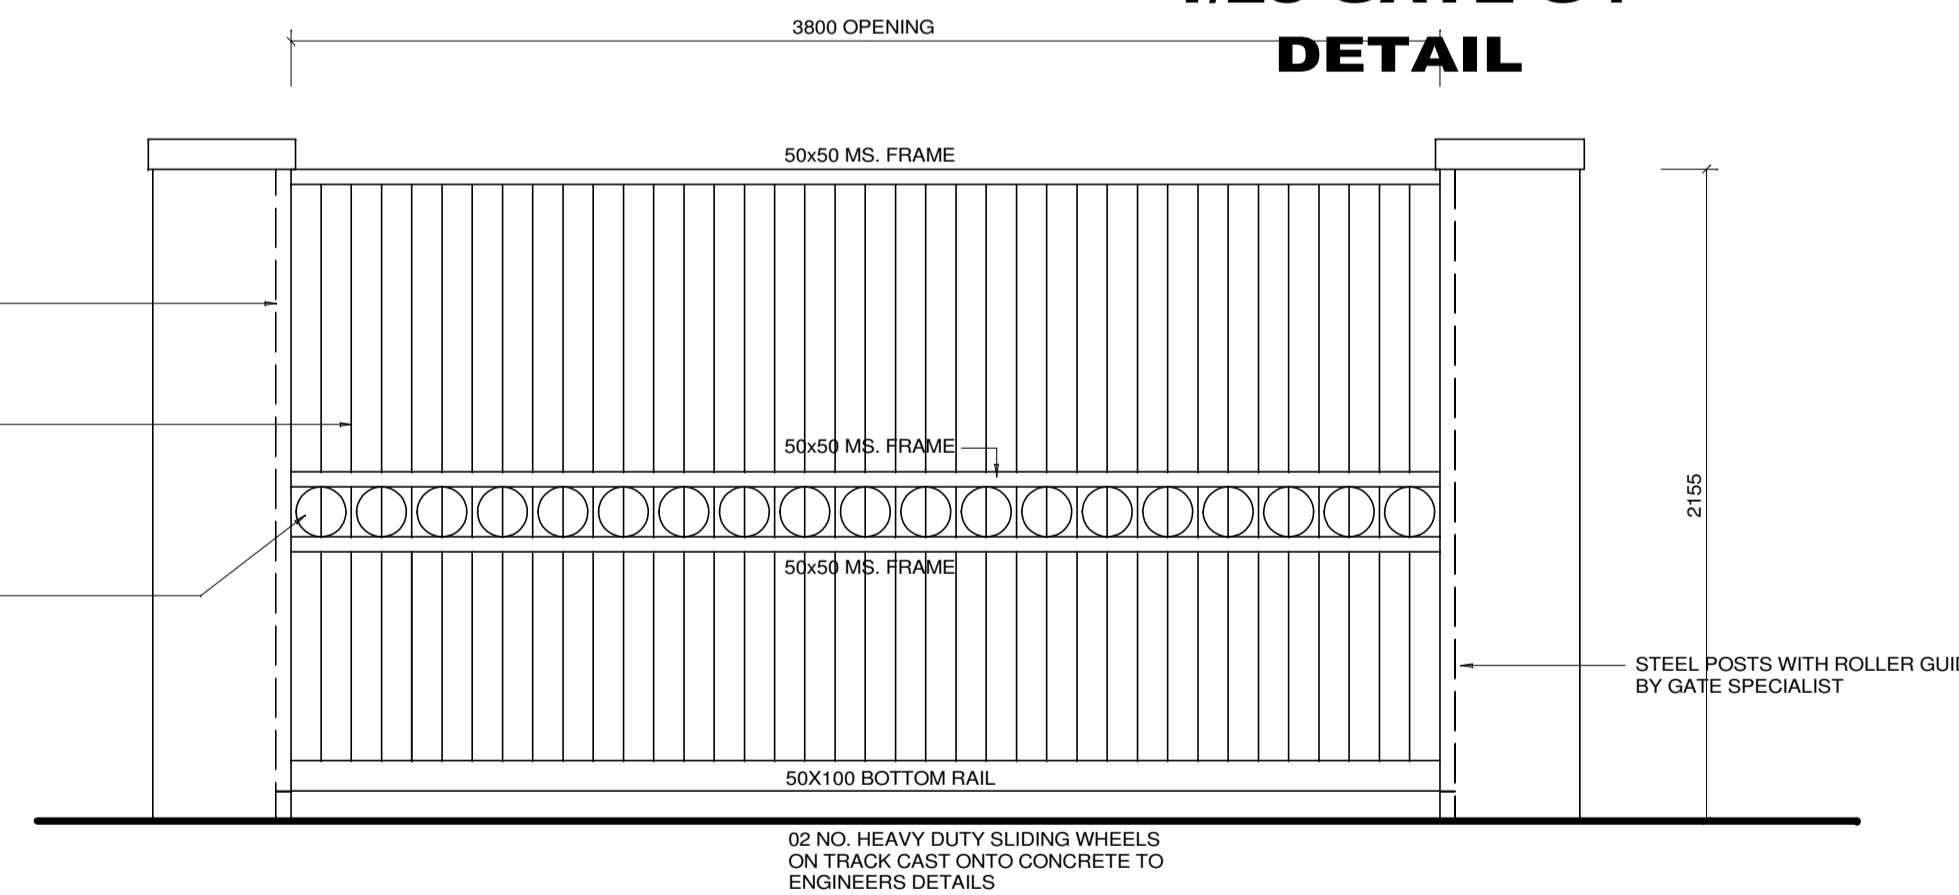

**1/25 GATE G3 DETAIL**

**NB : G1 - 6m OPENING**

Revision		
No.	Date	Description
A	19/10/2020	WALL HEIGHT INCREASED TO 2100 AND ELECTRIC FENCE ADDED



159 Cowie Road  
Essenwood , Berea  
DURBAN 4001  
Tel: (031) 208 2272  
Fax: (031) 208 2297  
Email : fgg@mweb.co.za

P.O.Box 1352  
PIETERMARITZBURG 3200

Project **Proposed Alts & Additions on Erf 7136, Pmb 77 New England Road for St. John's School**

Title **Boundary Wall A Plan & Elevations**

Class	A3
Drawn	ALLEN UMRAW
Date	MARCH 2020
Scale	<b>1 : 200</b>
Checked	
Drawing No	<b>7250/1003</b>
Rev	<b>A</b>