



1/200 PLAN OF BDRY WALLS D & E

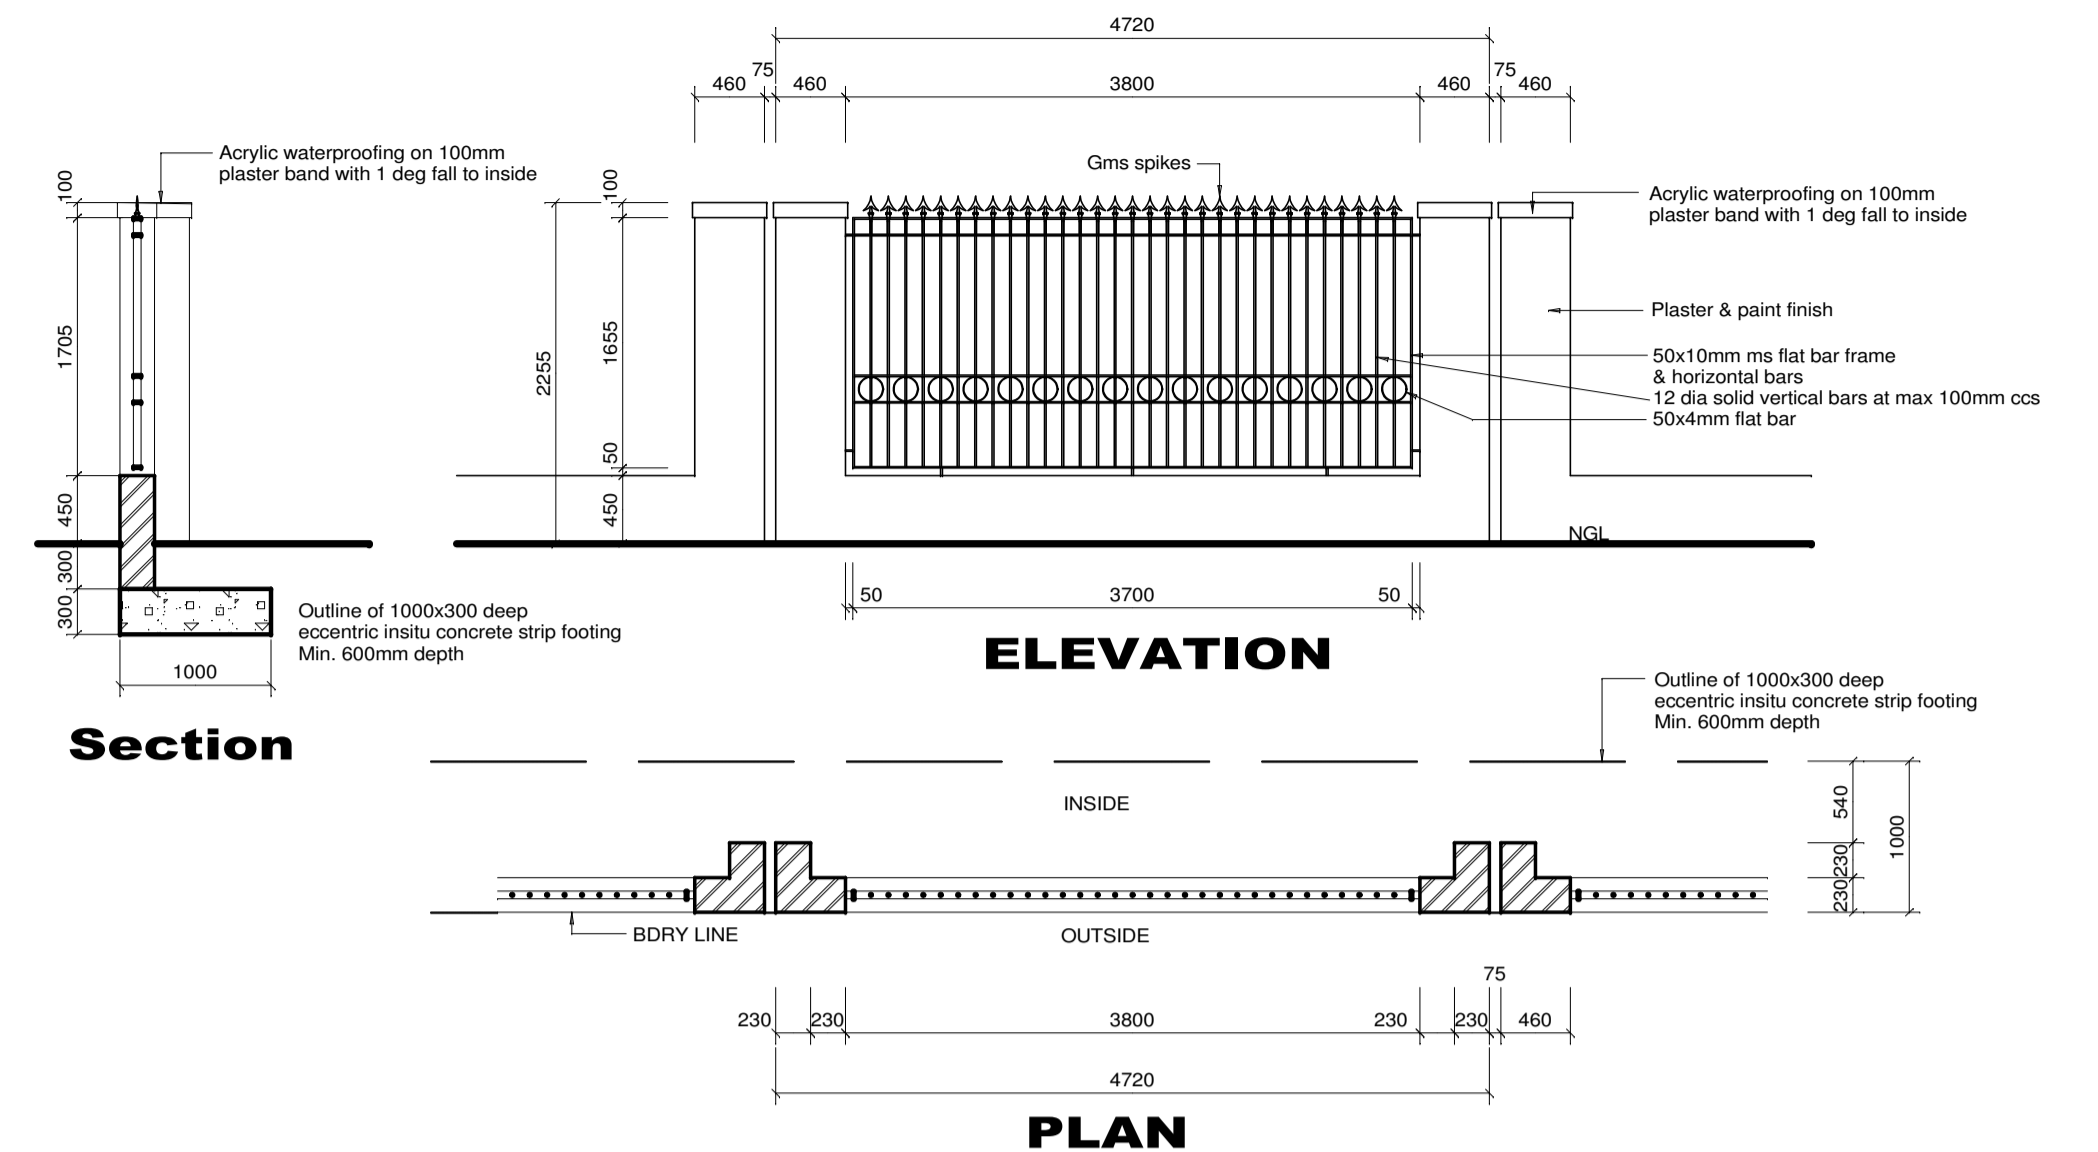

1/50 TYPICAL PANEL

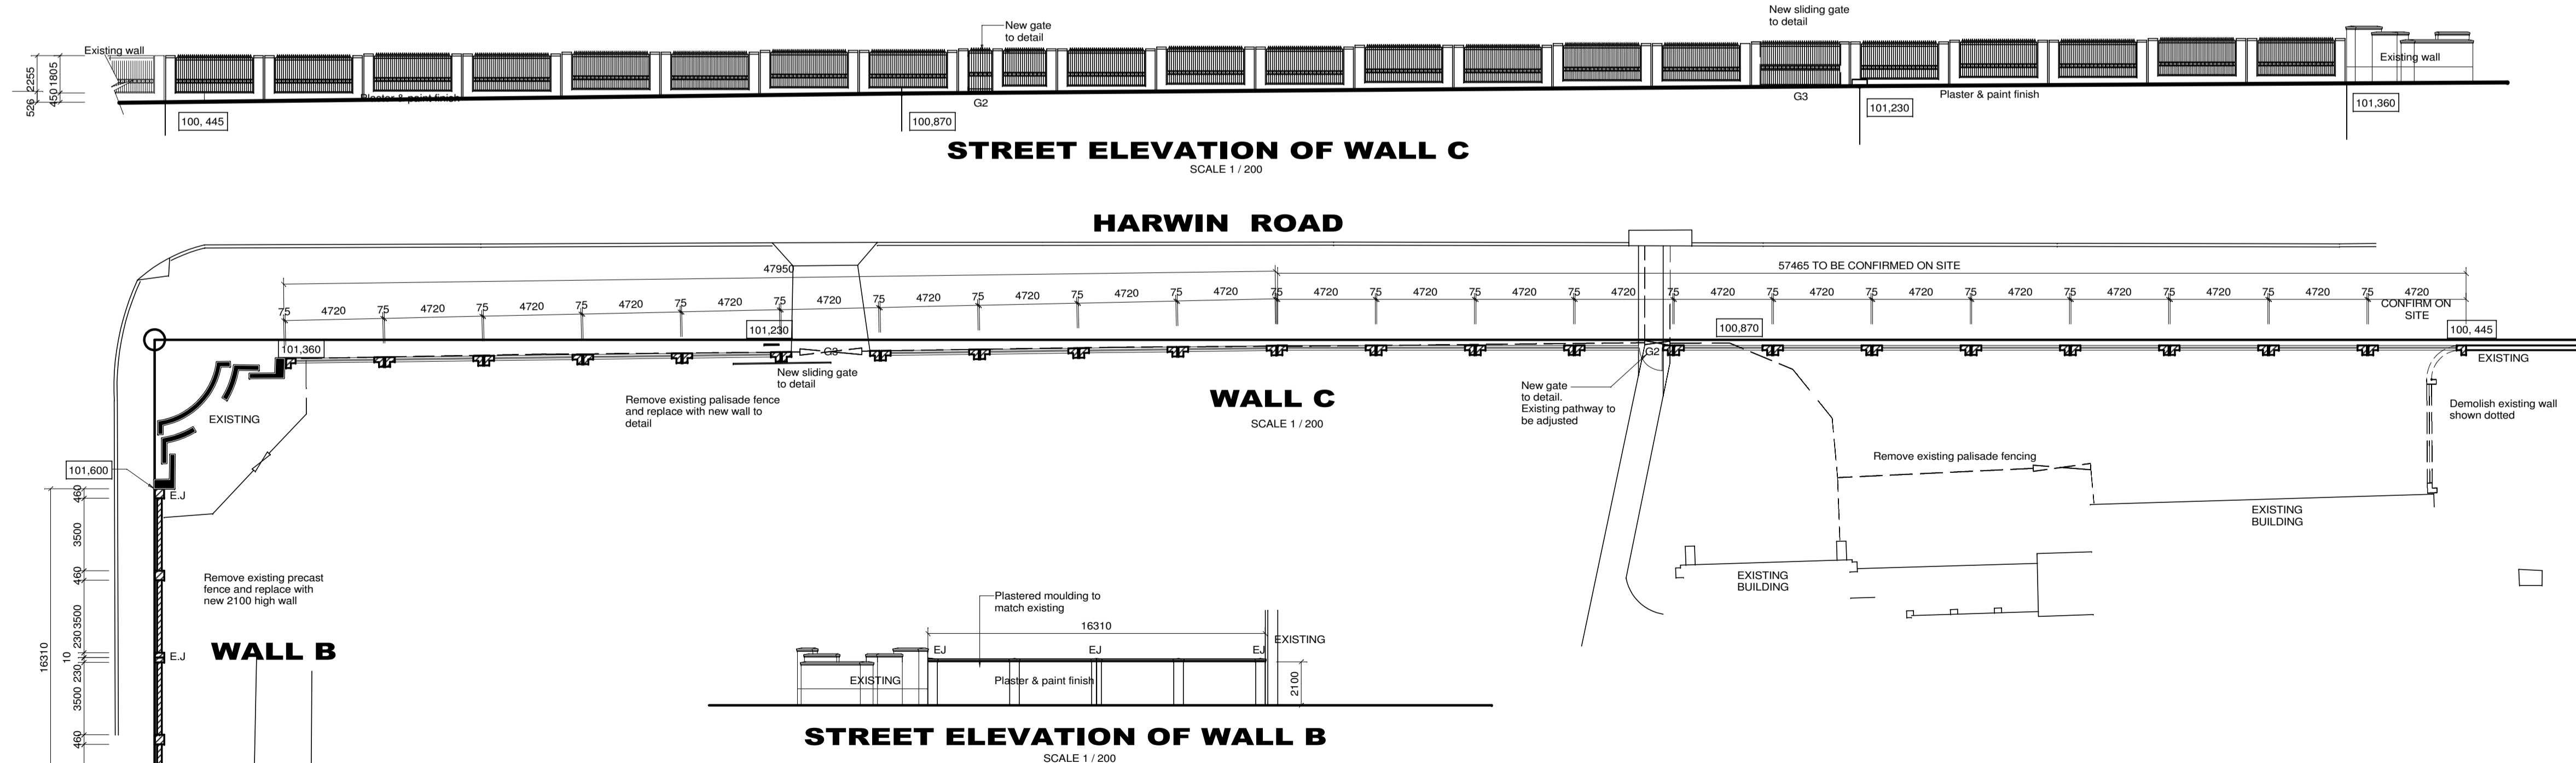

1/200 PLAN OF BDRY WALLS B & C

Revision		
No.	Date	Description

159 Cowie Road
Essenwood, Berea
DURBAN 4001
Tel: (031) 208 2272
Fax: (031) 208 2297
Email: fgg@mweb.co.za

P.O.Box 1352
PIETERMARITZBURG 3200

Project **Proposed Alts & Additions on Erf 7136, Pmb 77 New England Road for St. John's School**

Title **Boundary Walls B,C & D Plan & Elevations**

Class A3

Drawn ALLEN UMRW Checked

Date JUNE 2018

Scale **1 : 200**

Drawing No	Rev
7250/1002	A

Plot date : 13/03/2010