

1

2

3

4

A

A

B

B

C


C

D

D

E

E

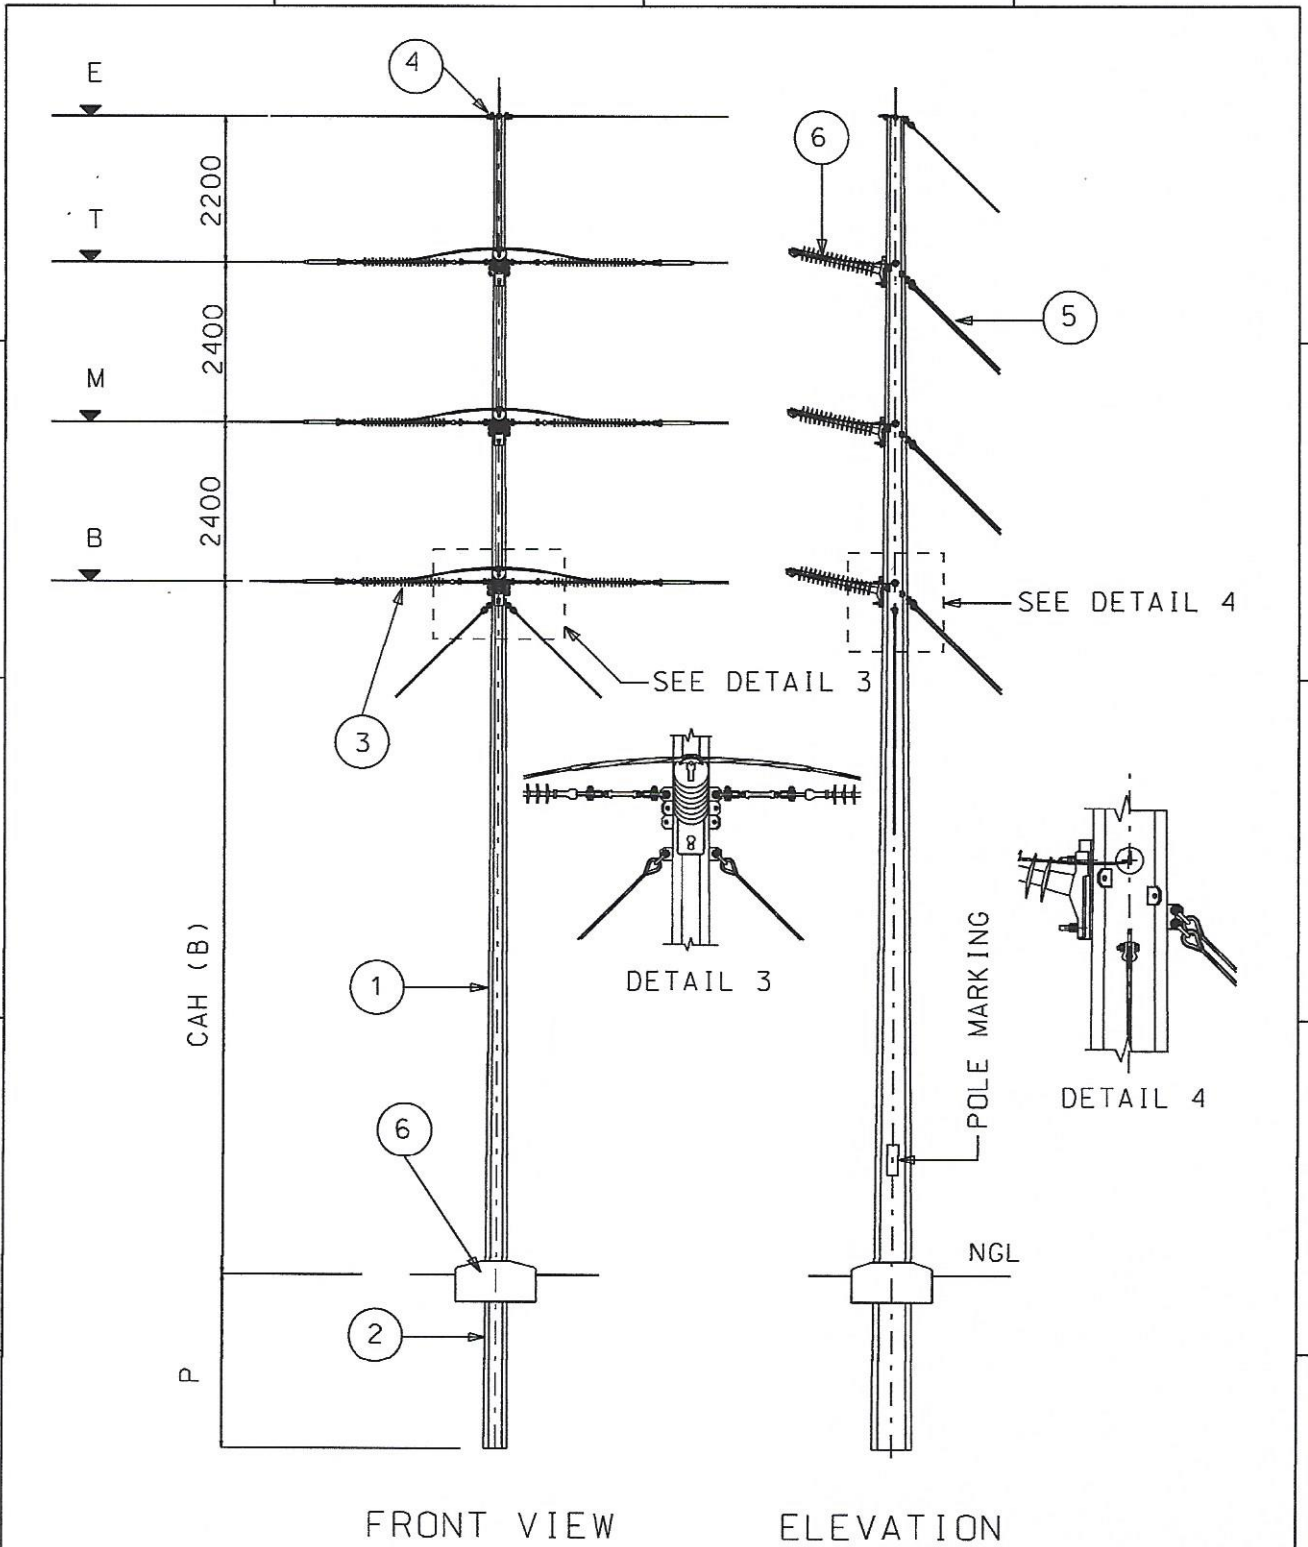

FRONT VIEW

ELEVATION

REV	REVISION DESCRIPTION	BY	CHKD	AUTH	DATE	PROJECT NO.



DISTRIBUTION TECHNOLOGY
 SUB-TRANSMISSION LINES
 GUYED STRAIN STRUCTURE
 GENERAL ARRANGEMENT (0-90°)

AUTH:
DATE:
CHKD:
DATE:
DRAWN: P.A. TRUBLET
DATE: 03.11.2009

D-DT-7645

SET	SHEET	REVISION
4	1	A