



Manjappa & R.
BLOCK PLAN (Amended)
Scale 1/40
Sub-div - Remainder of Lot 41
Block 'AL' Durban

AMENDED GROUP & BLOCK
PLANS OF ADDITIONS TO HOUSE
127 SIXTH AVENUE, FOR MR
I. A. EZZACK, TO BE ATTACHED
TO ORIGINAL PLAN. Scale 1/8

THE BHARATH DRAWING OFFICE
76 Madras Arcade.

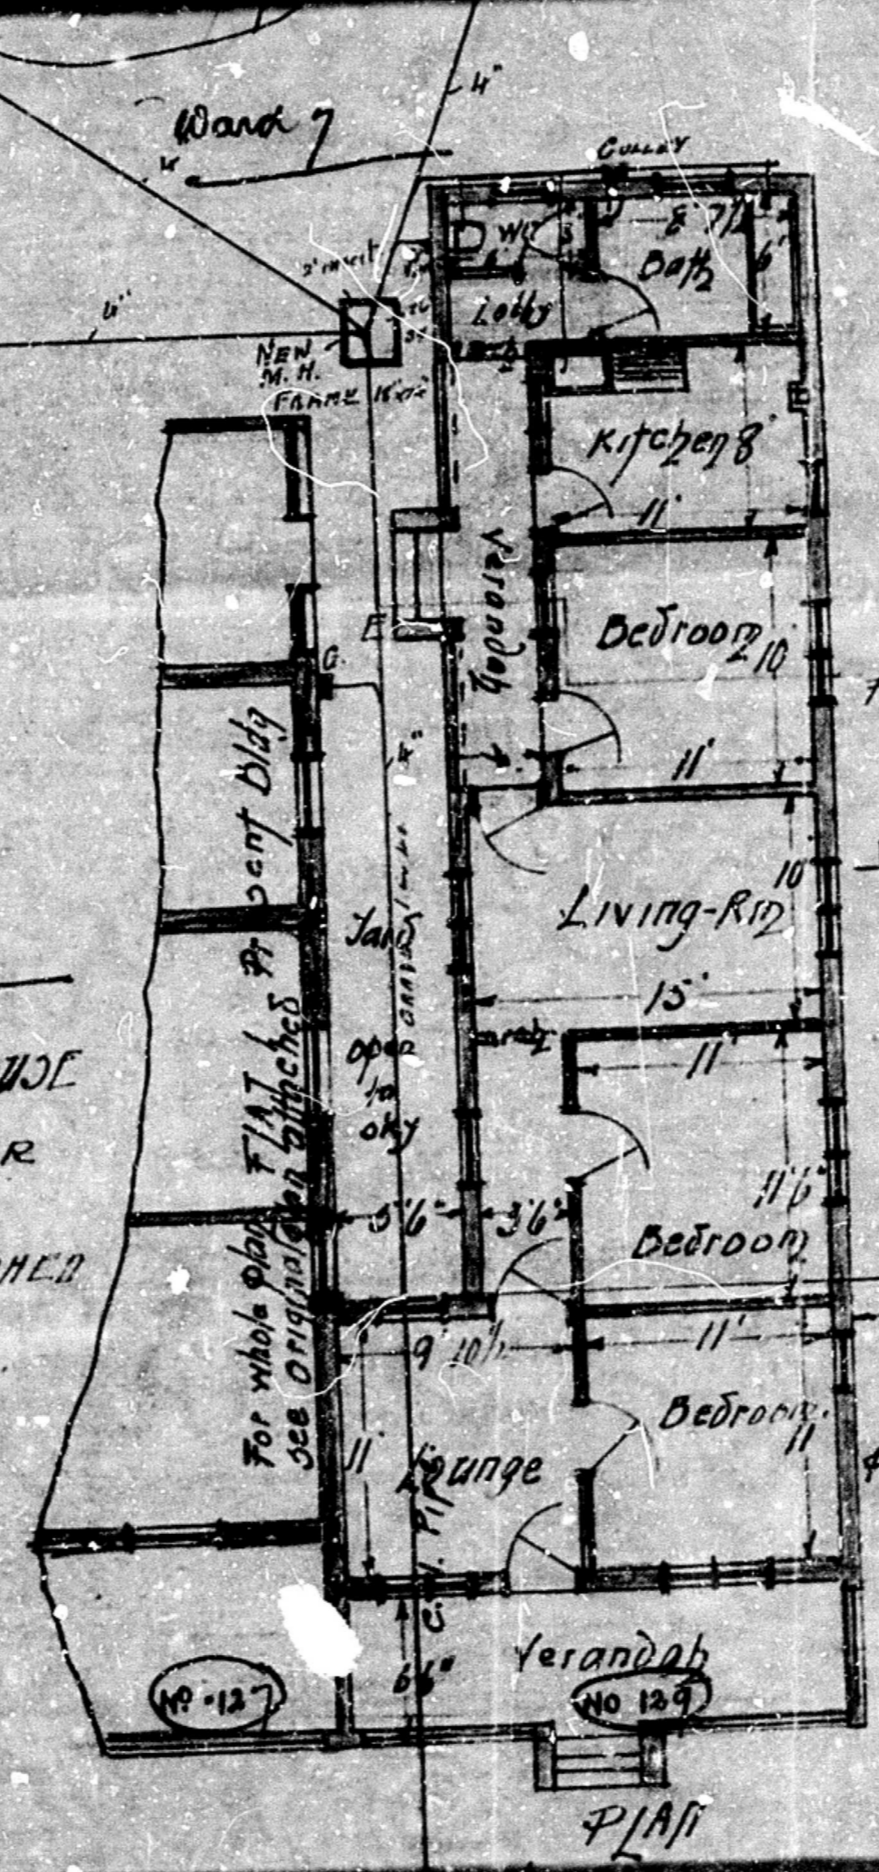

NEW ROOF TO NO 127 &
place redecorated & repaired

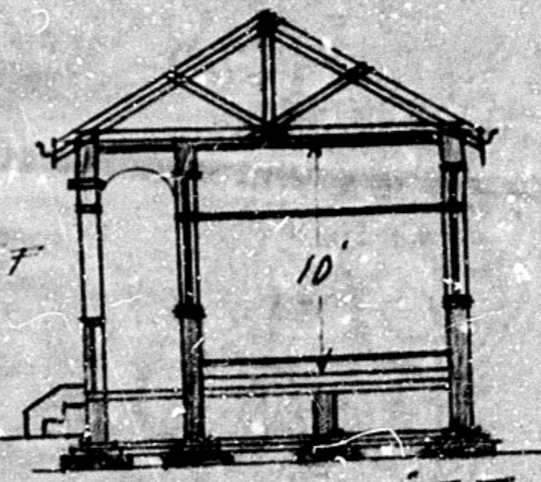

SECTION E.T.

