




ELEVATION | NORTH
SCALE 1:100

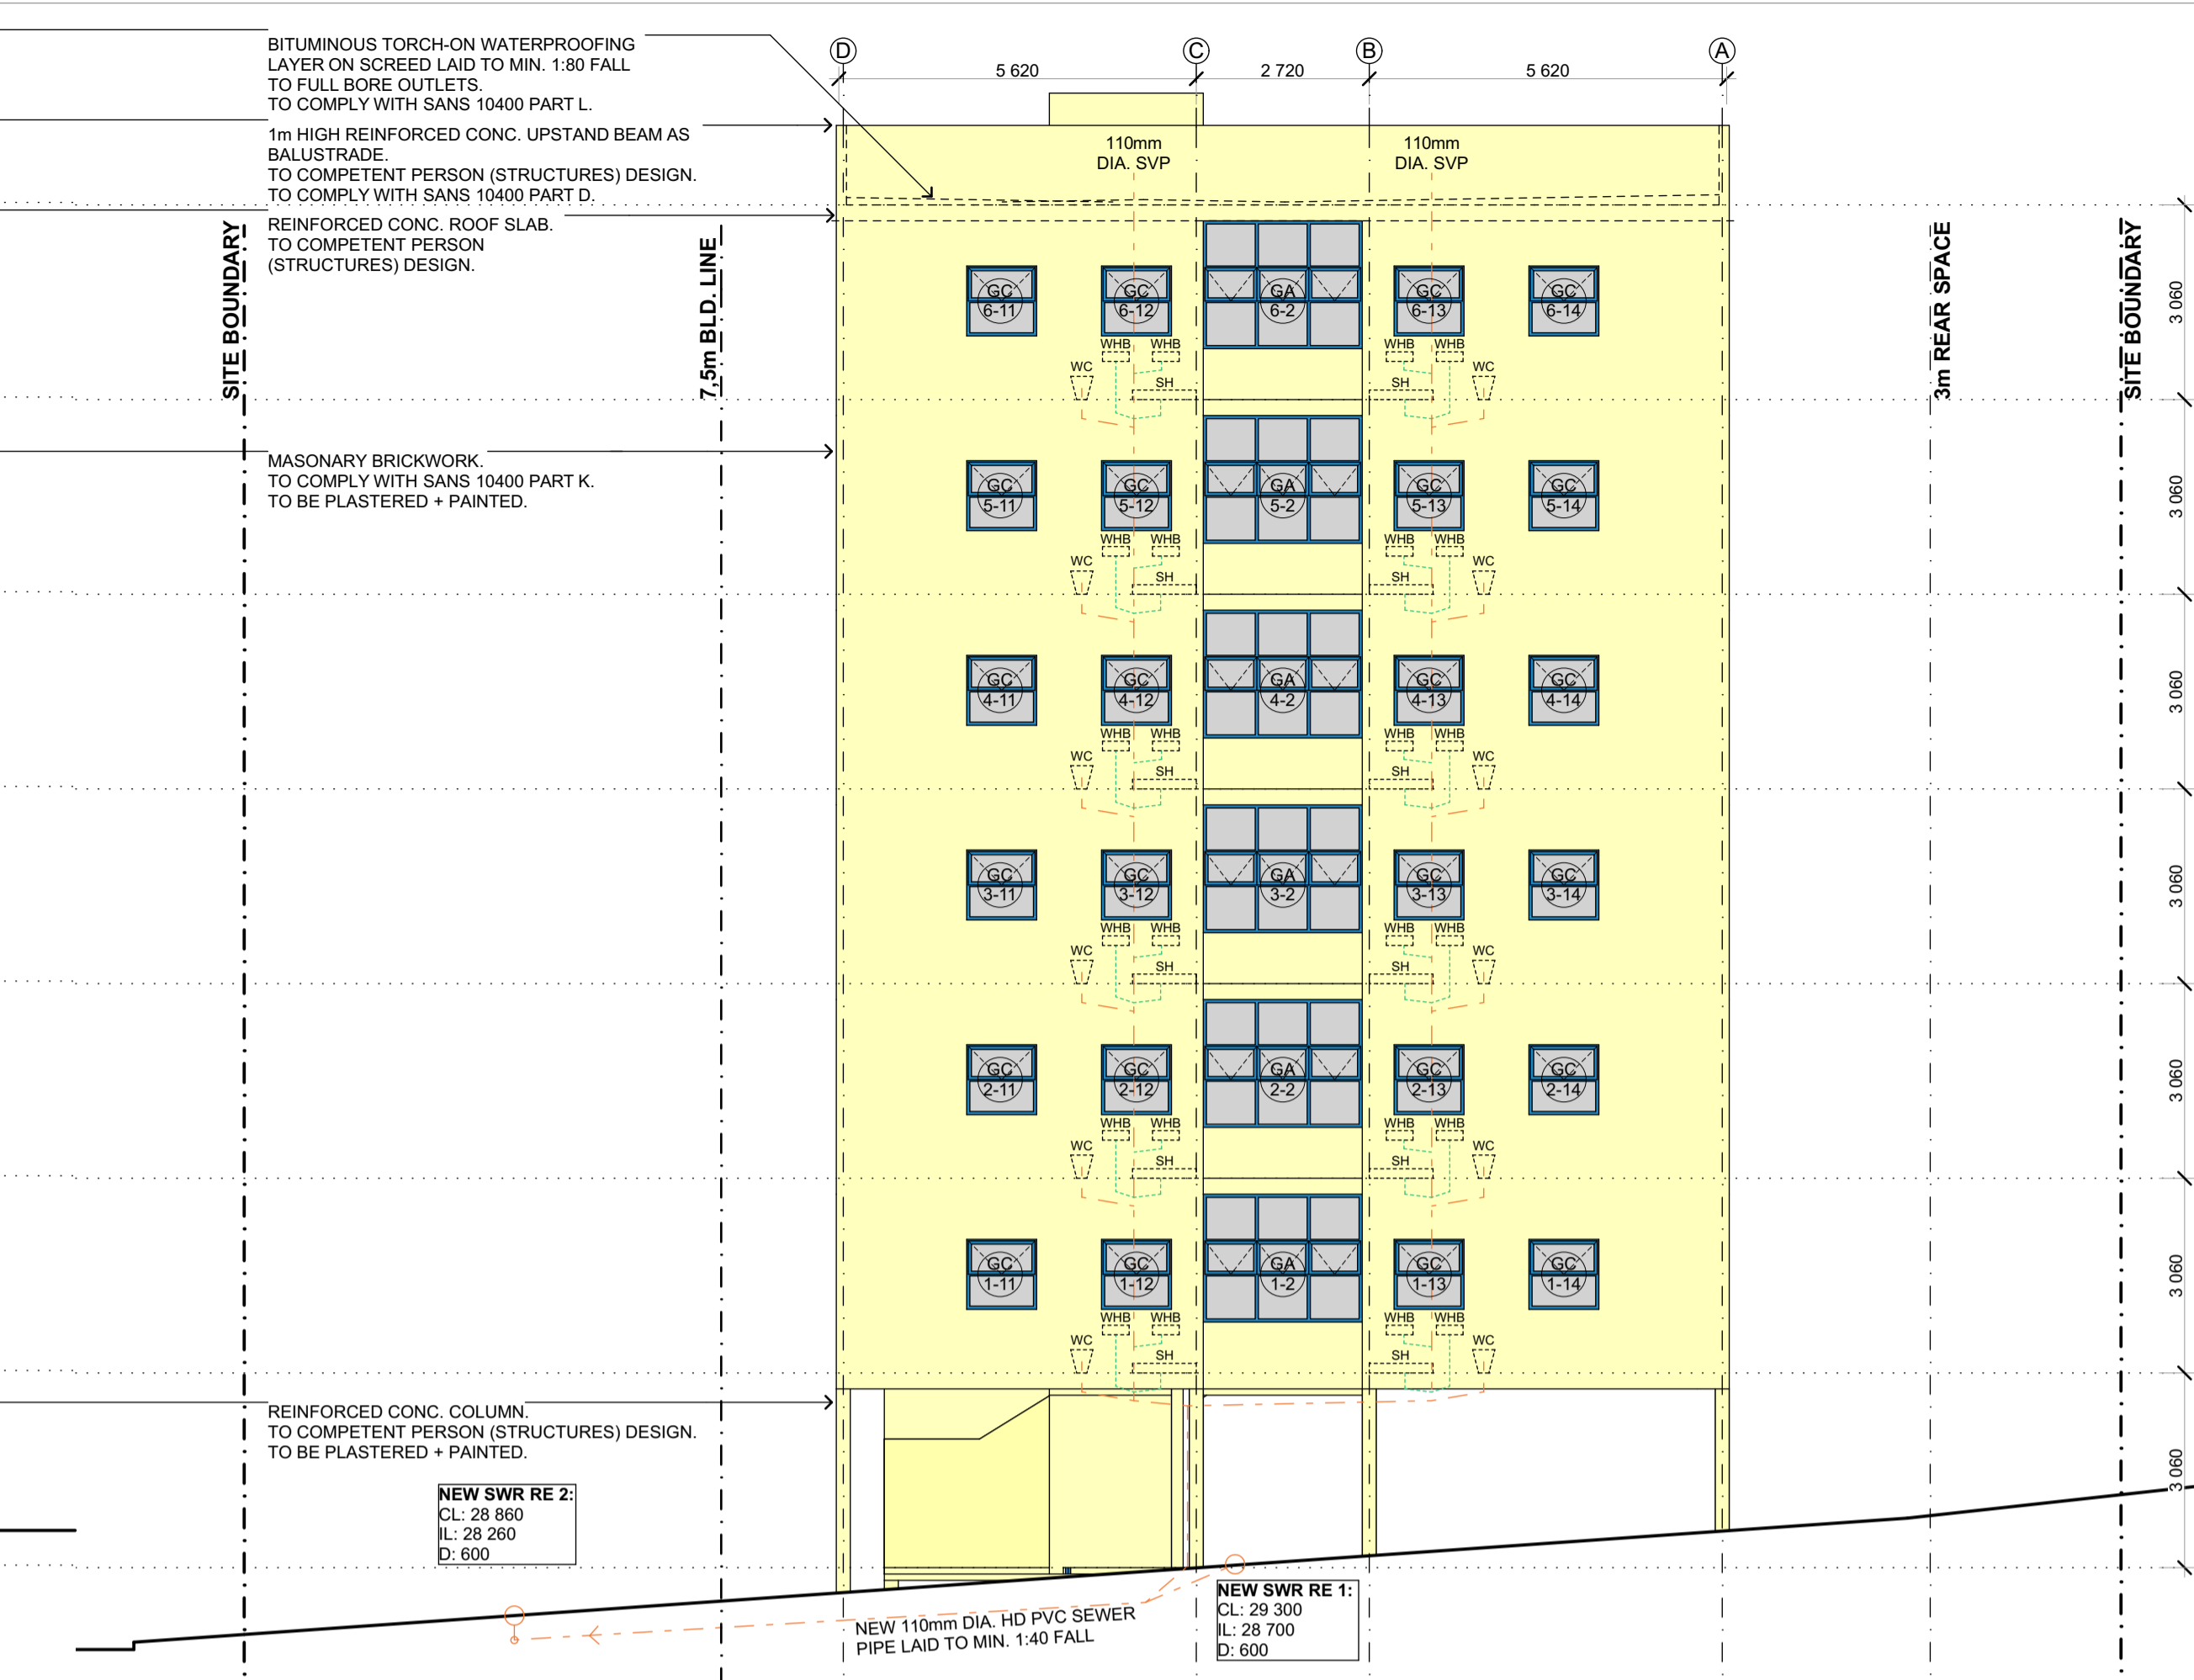

ELEVATION | EAST
SCALE 1:100



ELEVATION | SOUTH
SCALE 1:100



ELEVATION | WEST
SCALE 1:100

OWNER: DAVID WALKER P.O.A. NINE BORNICK ROAD (PTY) LTD
 ARCHITECT: MARK BELLINGAN
 PR. ARCH 21196

PROJECT INFO
NINE BORNICK ROAD
 19/006
 PROPOSED NEW DOMESTIC RESIDENCE FOR NINE BORNICK ROAD (PTY) LTD
 ON PTN 9 OF ERF 225, DURBAN
 AT 9 BORNICK ROAD IN MORNINGSIDE,
 SOUTH AFRICA.

ELEVATIONS

ZONE	STAGE	SERIES	TYPE	REV	DATE	OWN
00	M	A	200	03	APR 2021	AS

SHEET DETAILS