
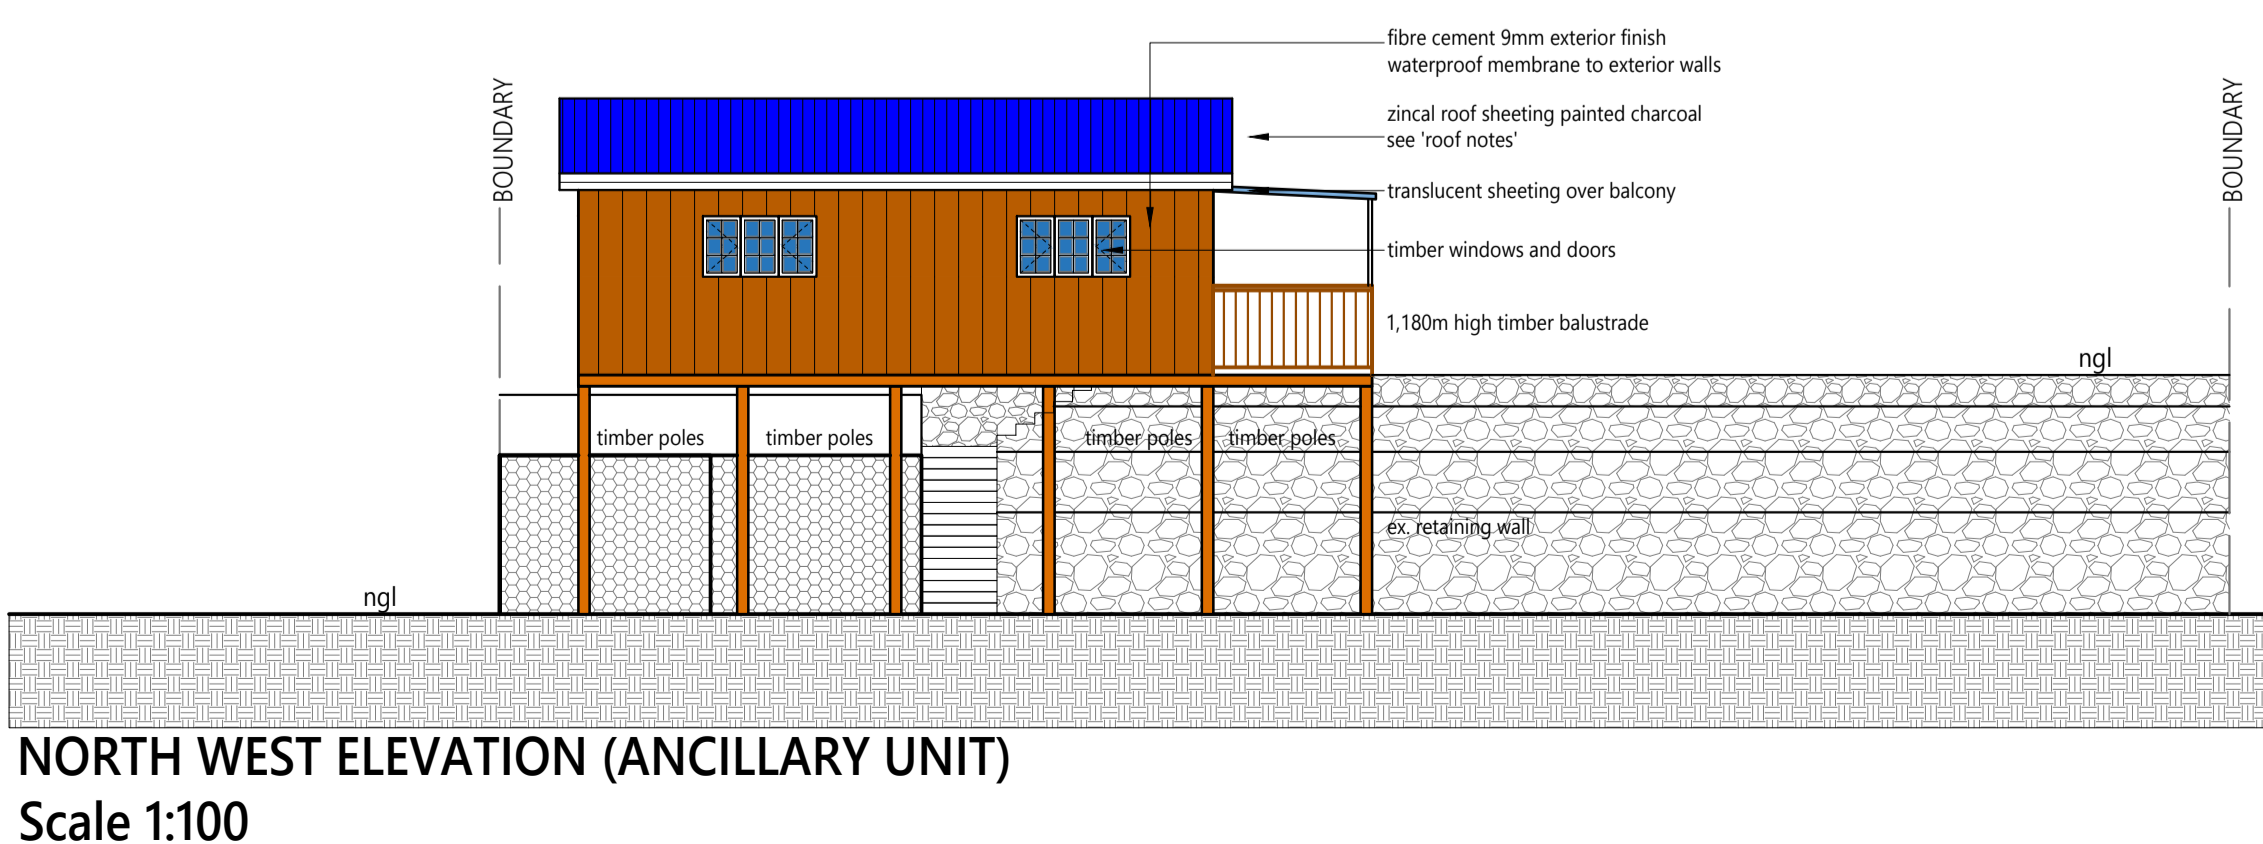
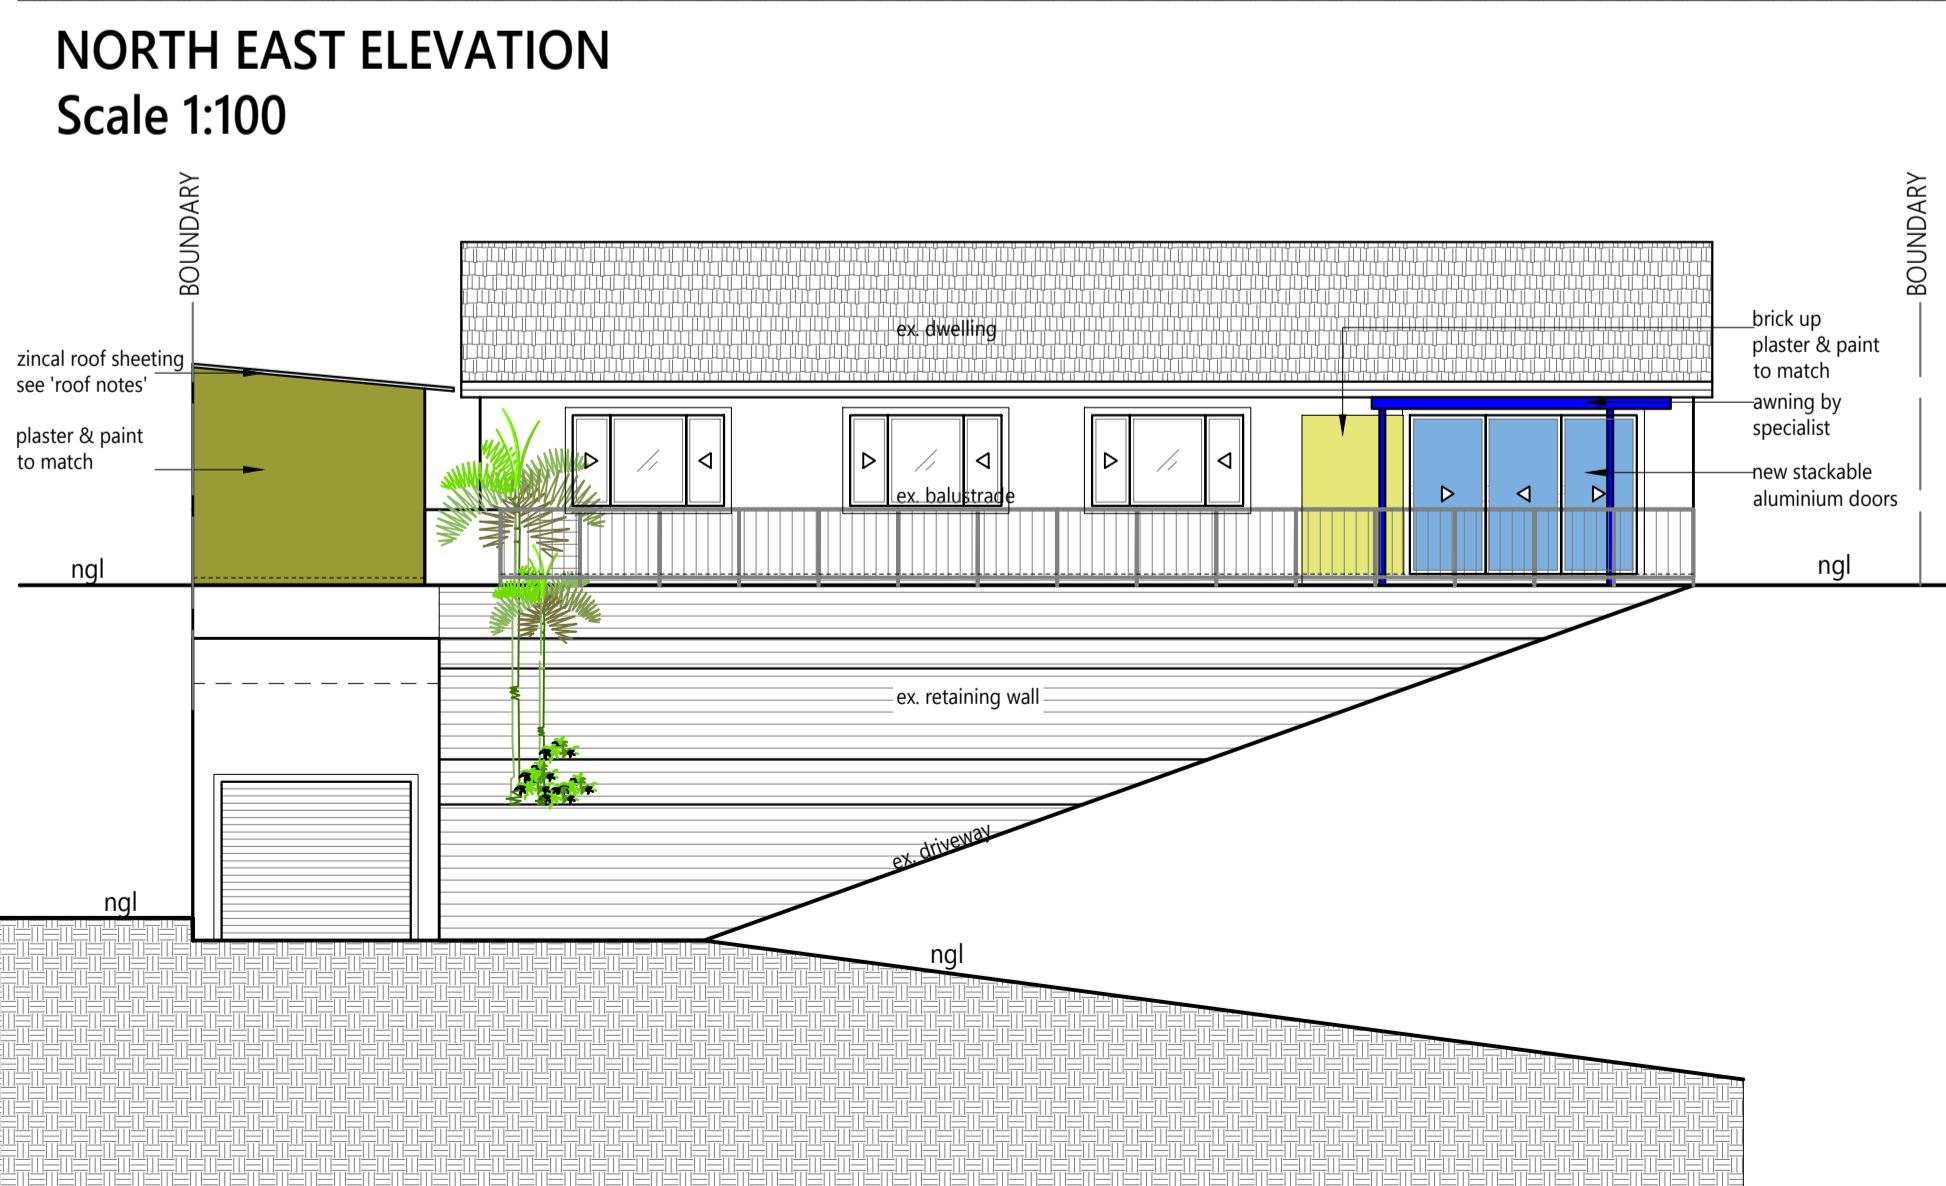


ADJOINING PROPERTY OWNERS

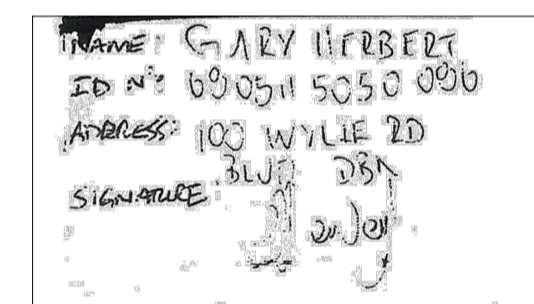

CLIENT SIGNATURE
Shun Parks

MR. SH WATKINS
MRS. EC WATKINS

PROJECT DESCRIPTION
PROPOSED ADDITIONS AND ALTERATIONS

ADDRESS
98 WYLIE ROAD
FYNNLANDS, BLUFF

SITE DESCRIPTION
PTN 228 OF ERF 665 FYNNLANDS

DRAWING DESCRIPTION
SITE PLAN, FLOOR PLAN, ROOF VIEW

Zane Osborne
Architectural & Design
CONS. ARCHITECTURE, INTERIOR DESIGN, LANDSCAPE DESIGN, COLLEGE
16 Barns Road, Sydenham, Durban
TEL: 2017 251622107
+27 60 903 8750 osborne@zoc.co.za
PROFESSIONAL | ORGANISED | EFFICIENT | INNOVATIVE