




LANGAVILLE BULK SEWER


C-PLAN v3.3

Legend

-  Water Pipeline
-  Sewer Line
-  Ecological Support Area
-  Important Area
-  Irreplaceable Area
-  Protected Area

1:40 000

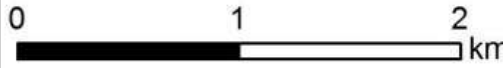

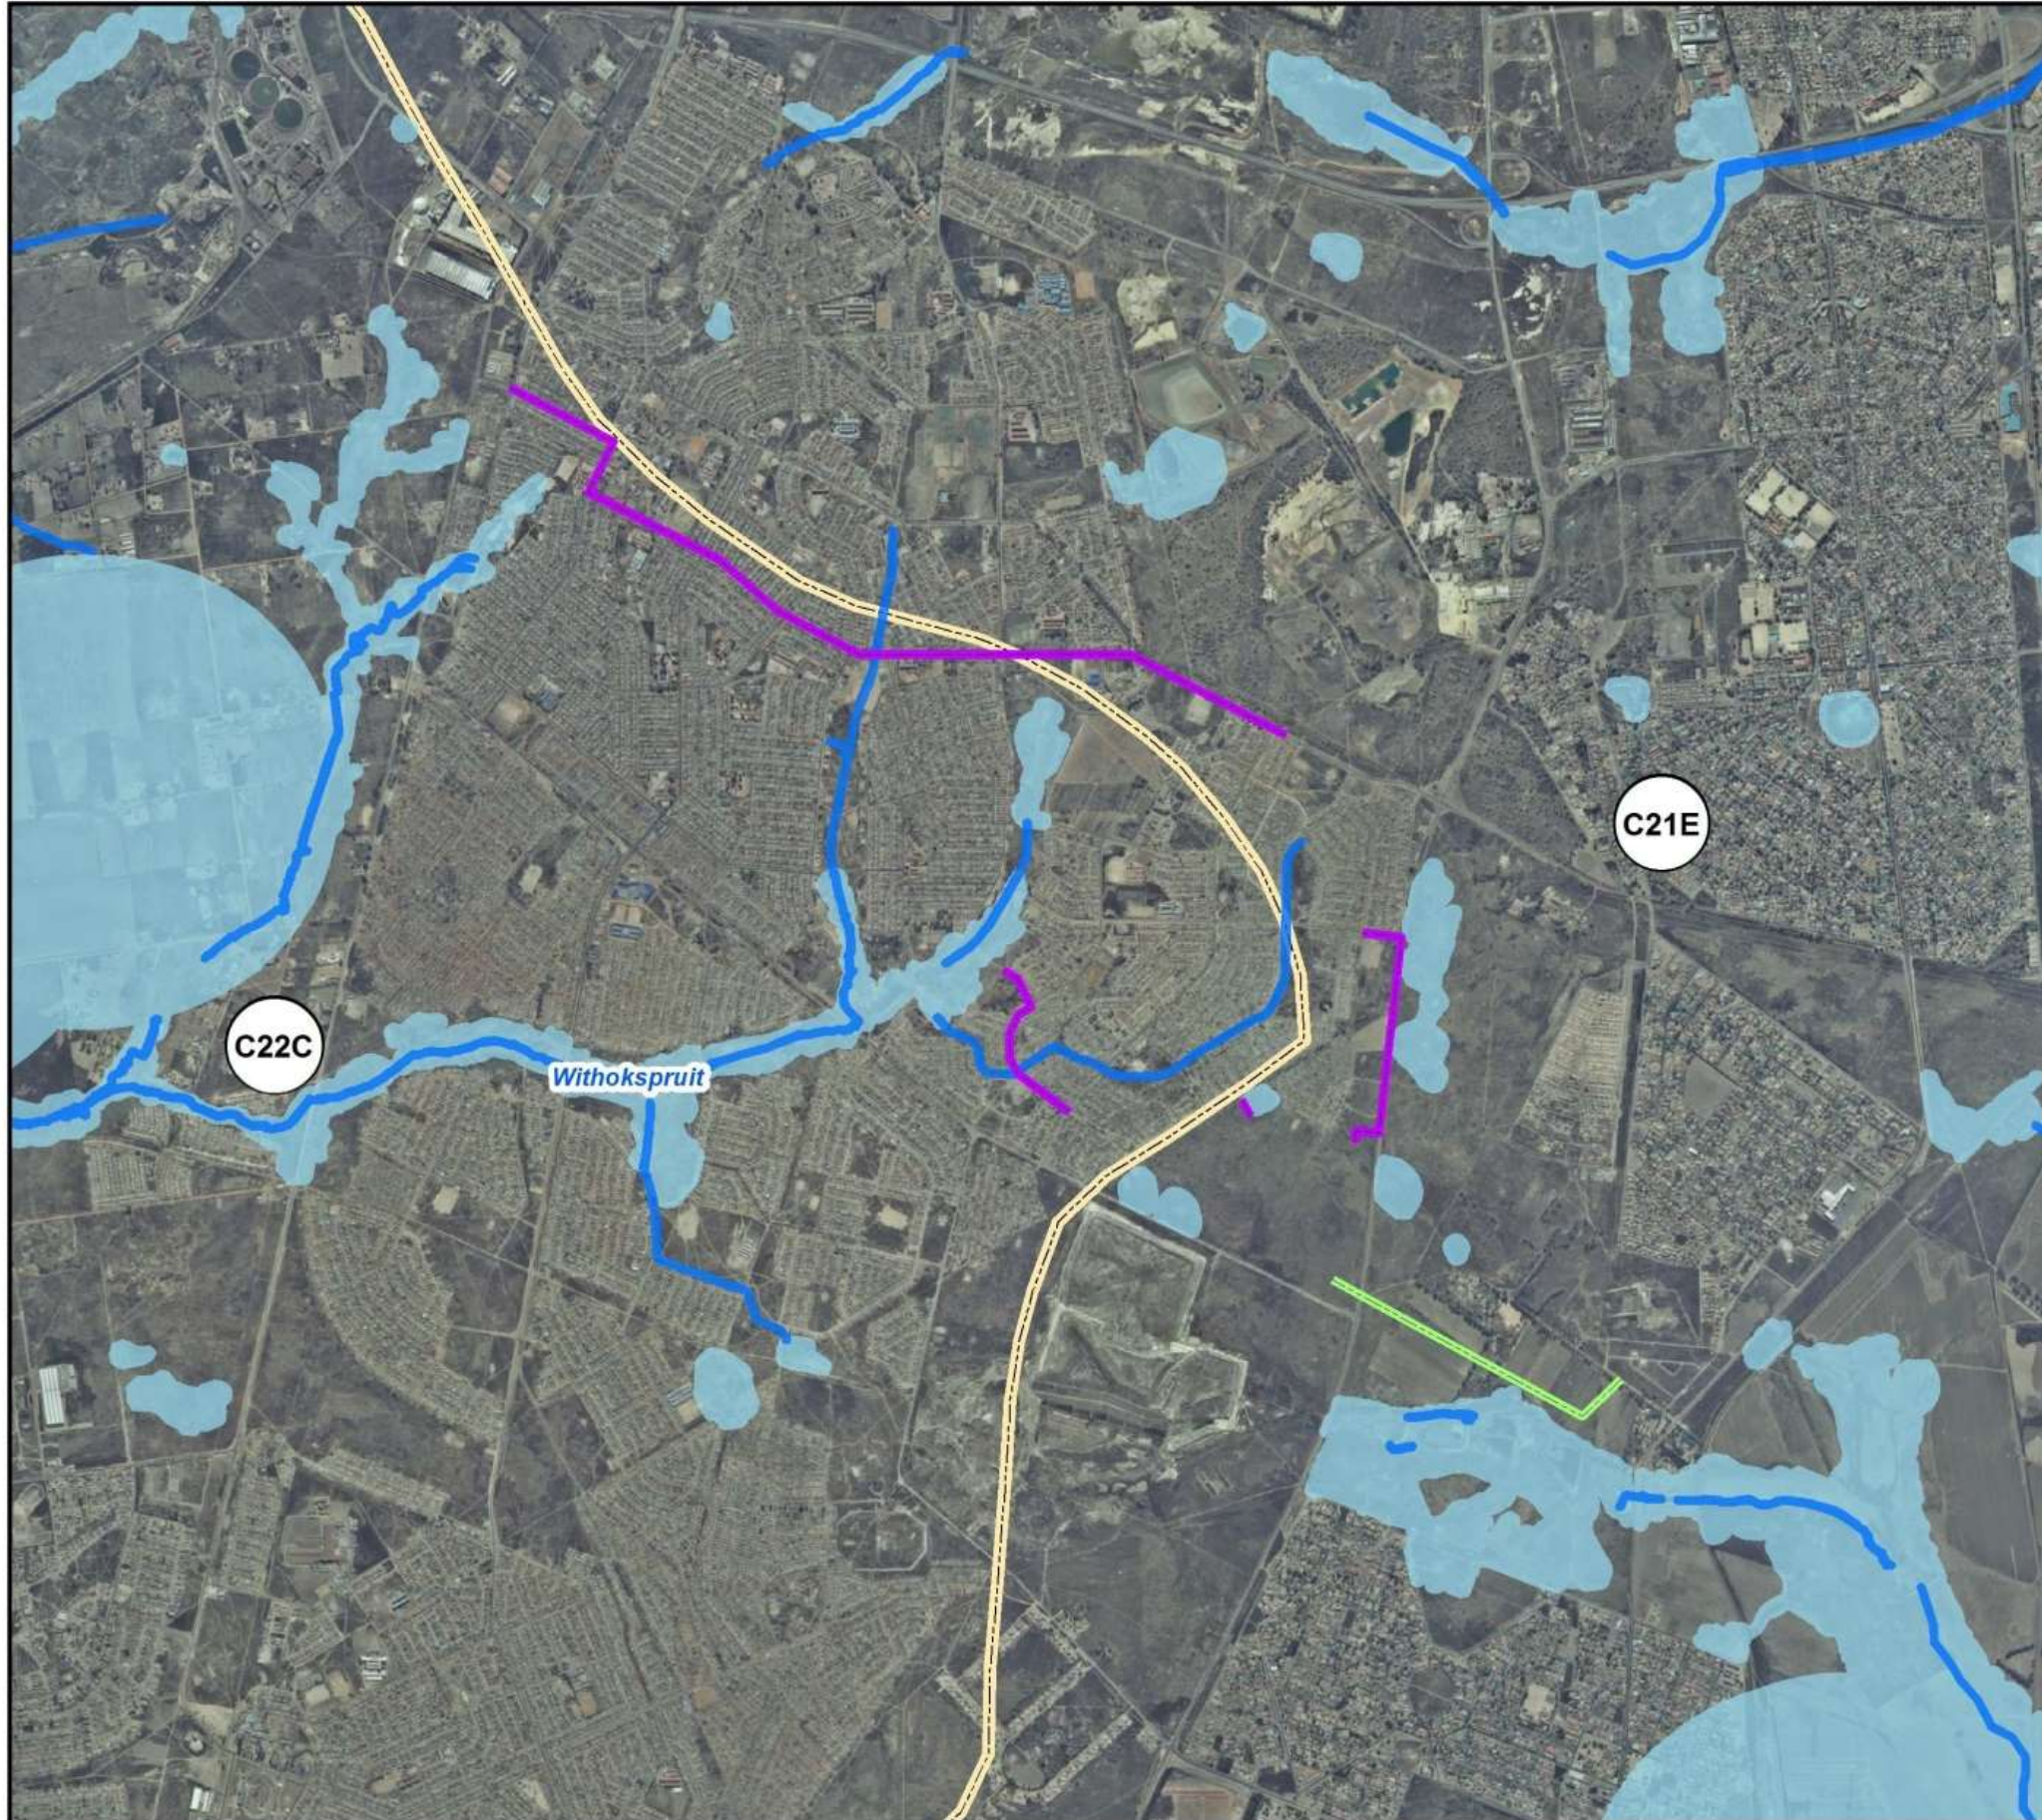






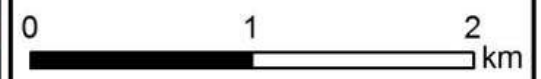
LANGAVILLE BULK SEWER

HYDROLOGY

Legend

-  Water Pipeline
-  Sewer Line
-  River & Buffer
-  Wetland & Buffer
-  Quaternary Catchment

1:40 000






LANGAVILLE BULK SEWER

VEG MAP

- Legend**
- Water Pipeline
 - Sewer Line
 - Soweto Highveld Grassland
 - Tsakane Clay Grassland

1:40 000



0 1 2 km

