


1:100 YEAR FLOOD

ADDENDUM 4

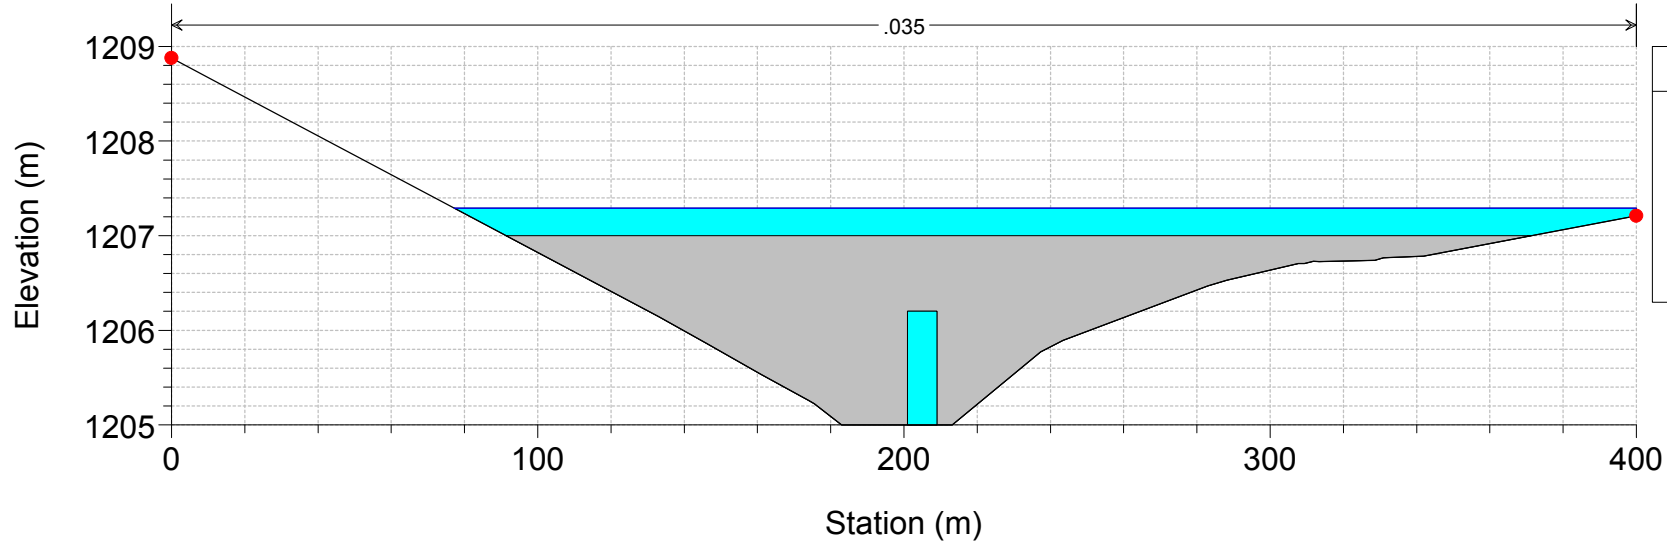


Legend

- WS PF 1
- Ground
- Bank Sta


1:100 YEAR FLOOD


ADDENDUM 4

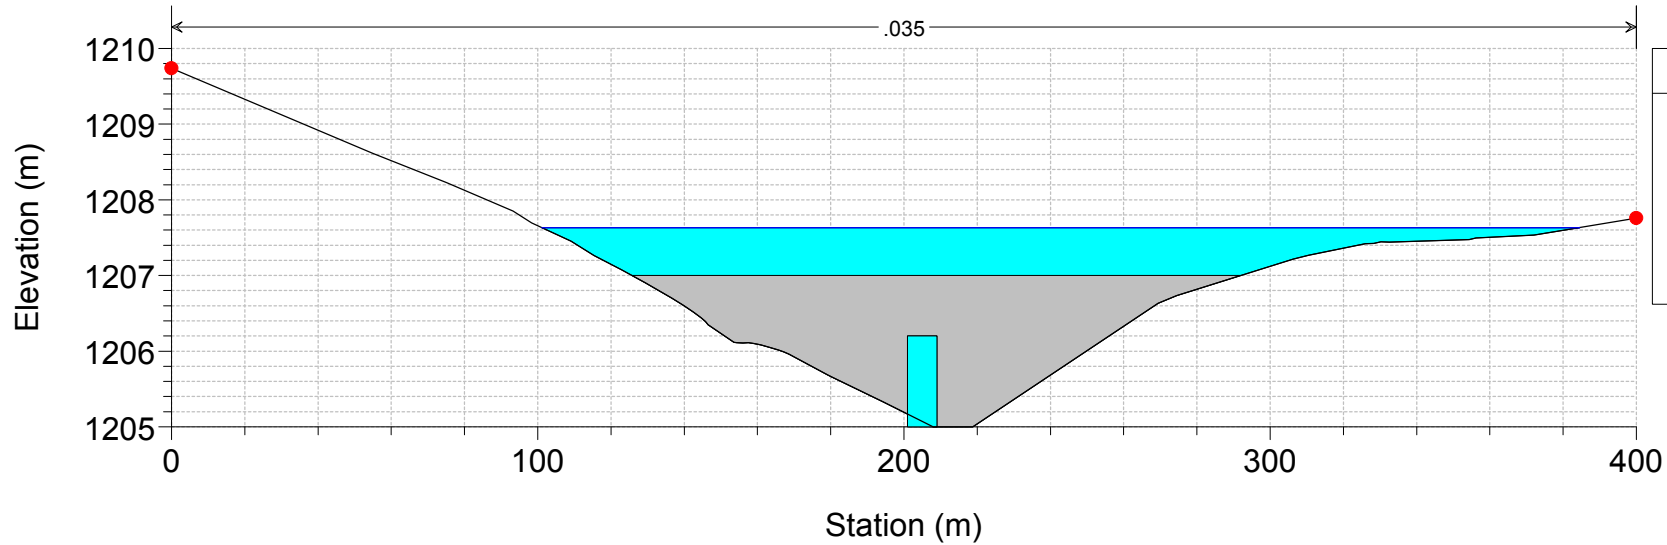

Legend

- WS PF 1
- Ground
- Bank Sta

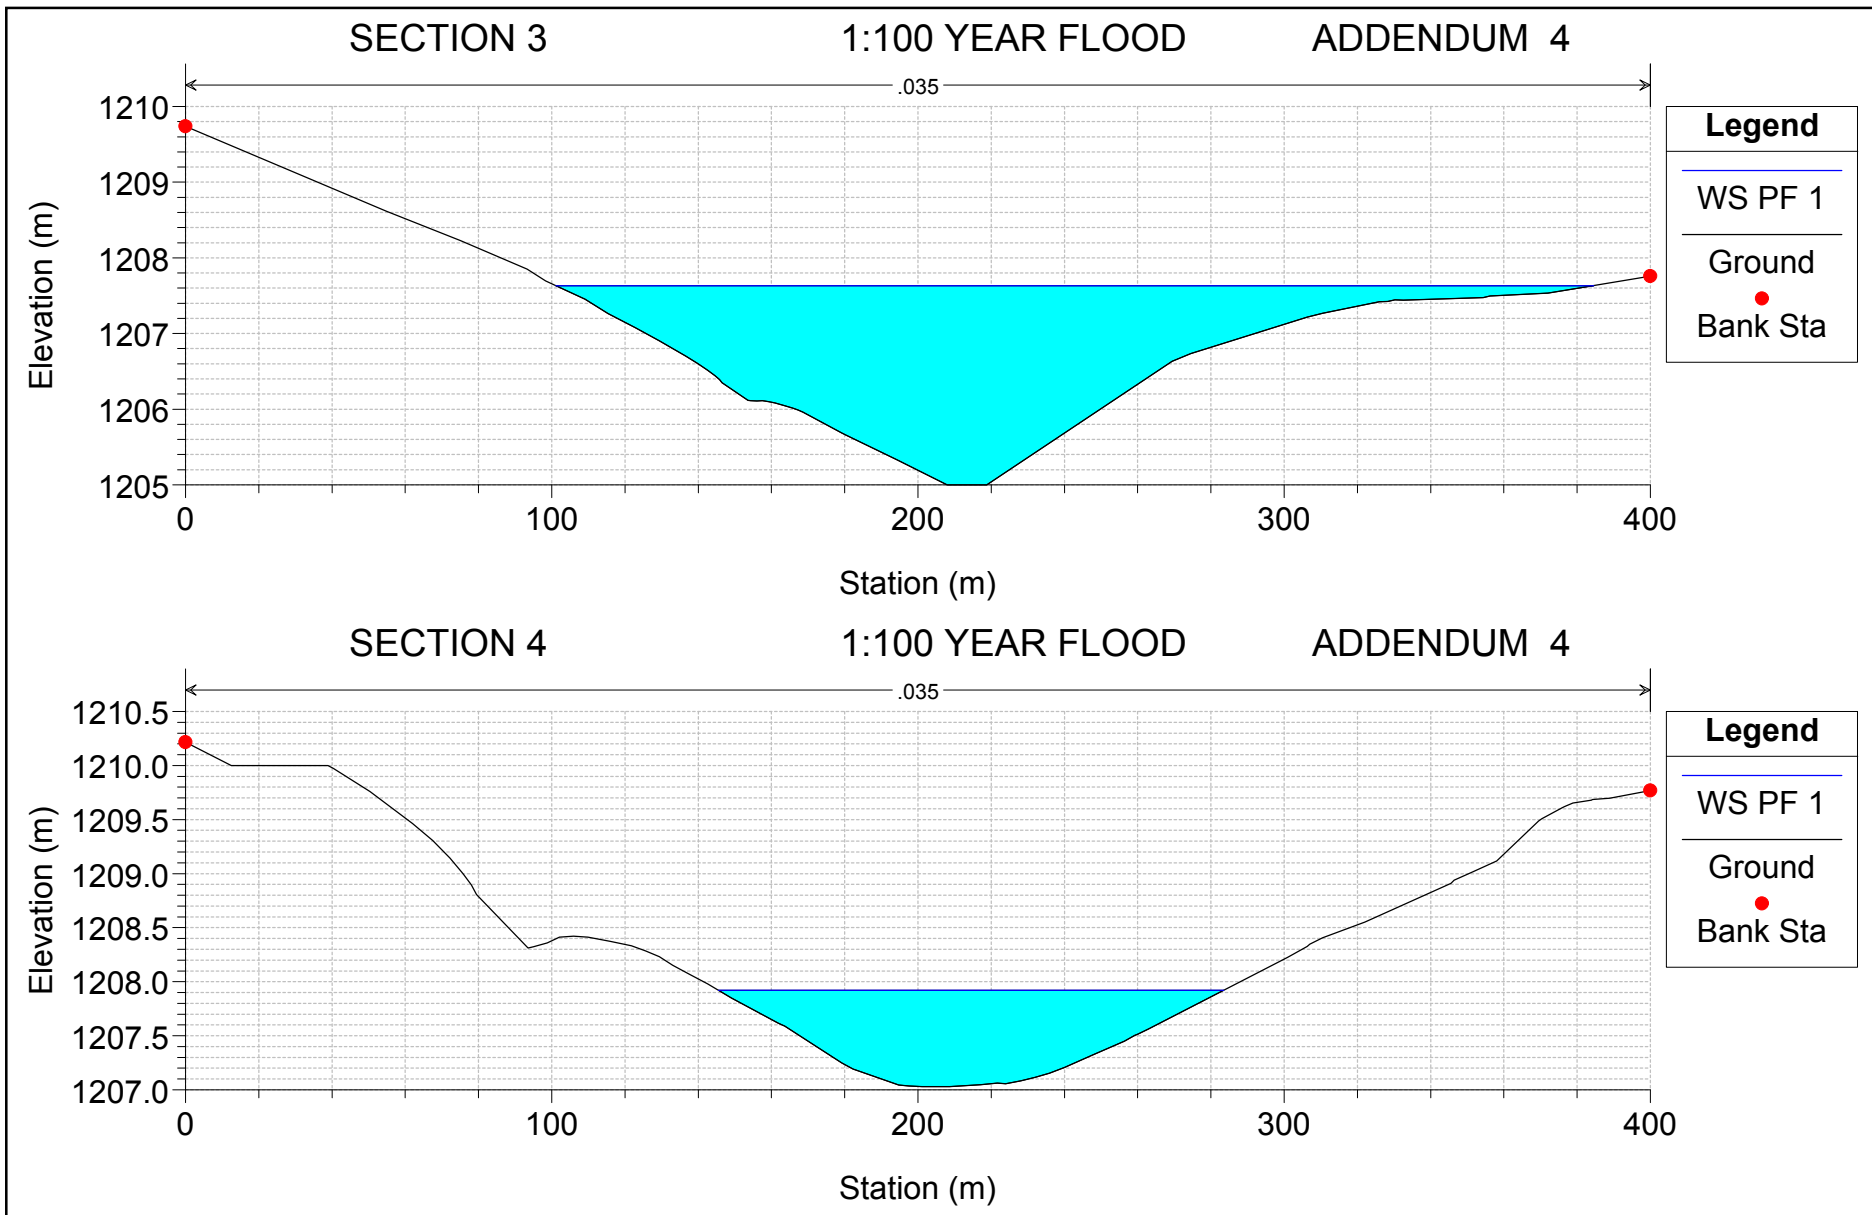

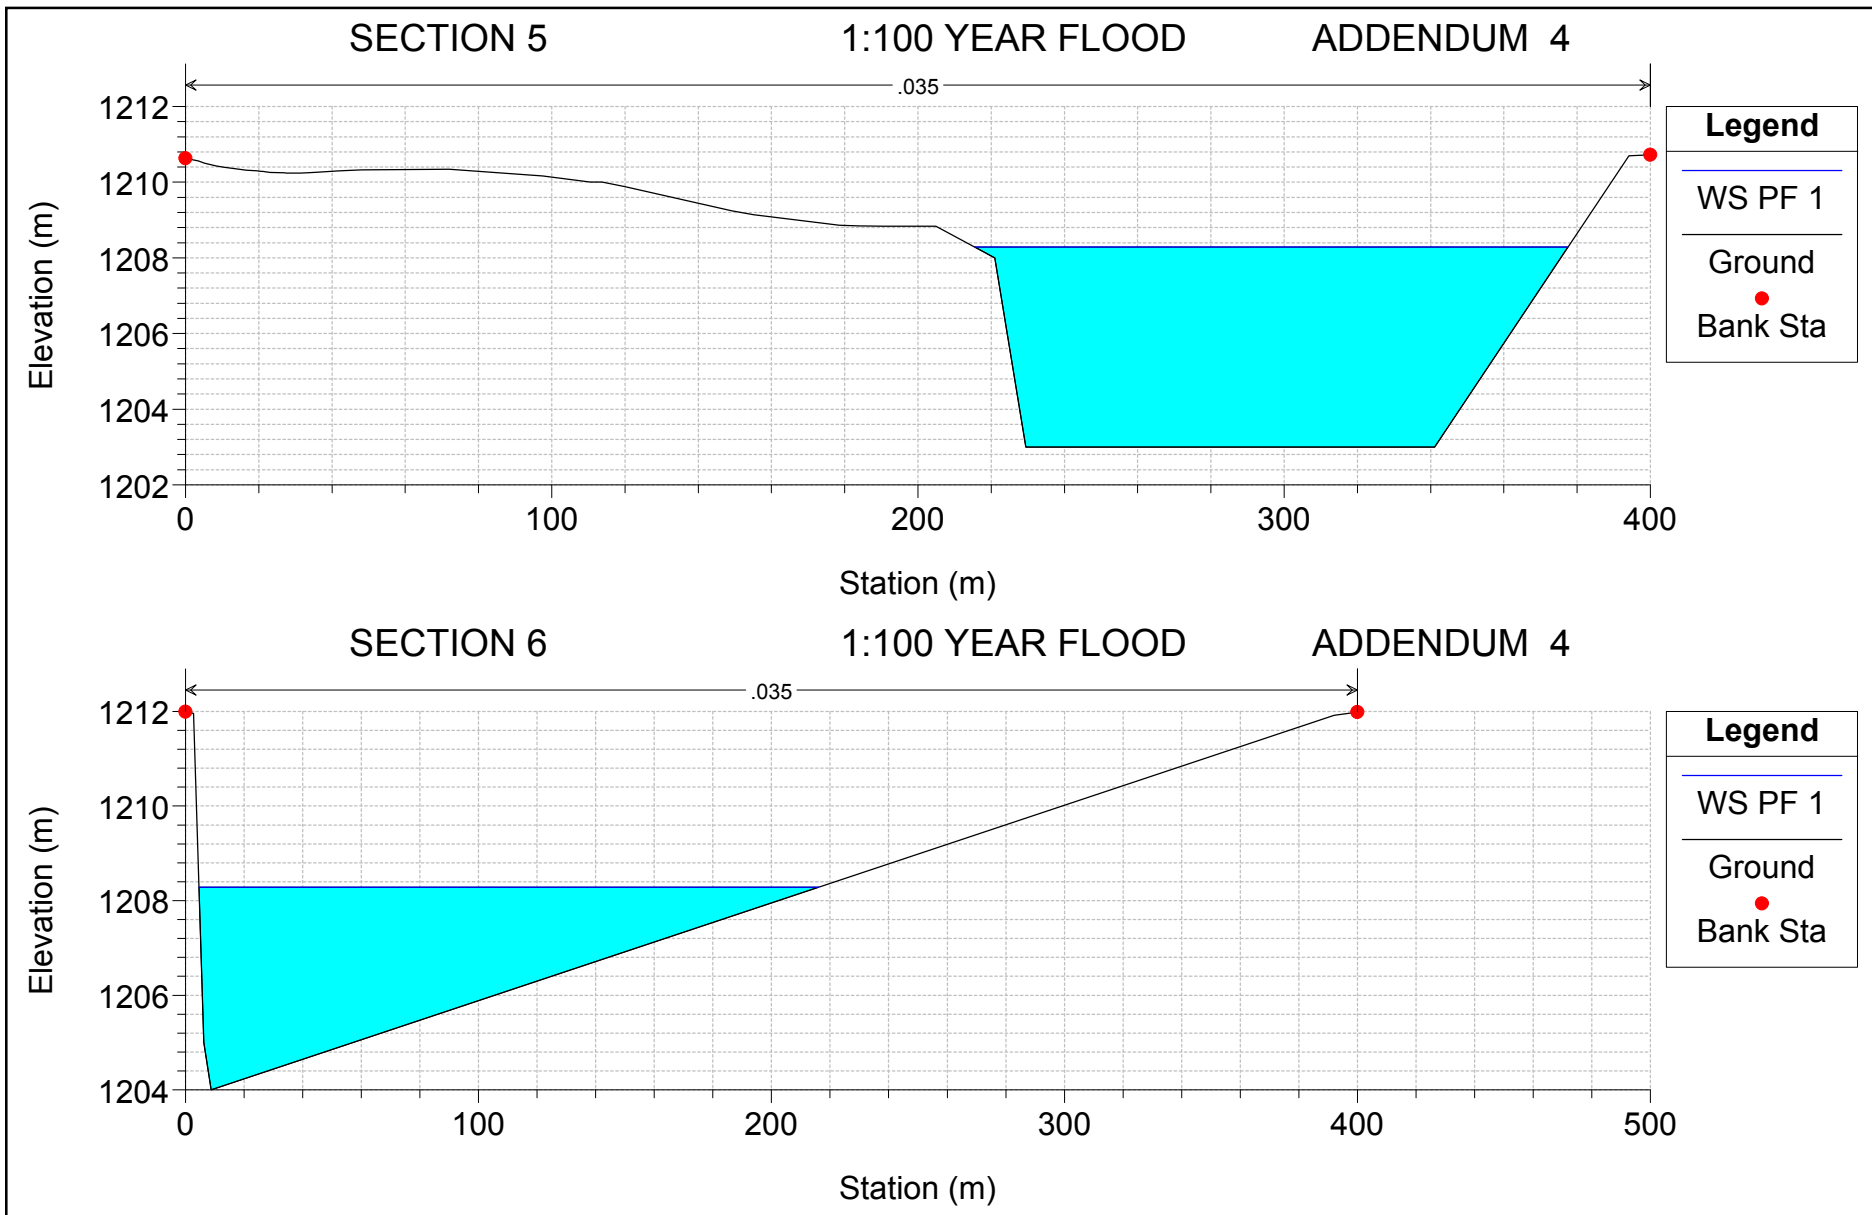

SECTION 5

1:100 YEAR FLOOD

ADDENDUM 4

.035

Legend

WS PF 1

Ground

Bank Sta

SECTION 6

1:100 YEAR FLOOD

ADDENDUM 4

.035

Legend

WS PF 1


Ground

Bank Sta

SECTION 7

1:100 YEAR FLOOD

ADDENDUM 4

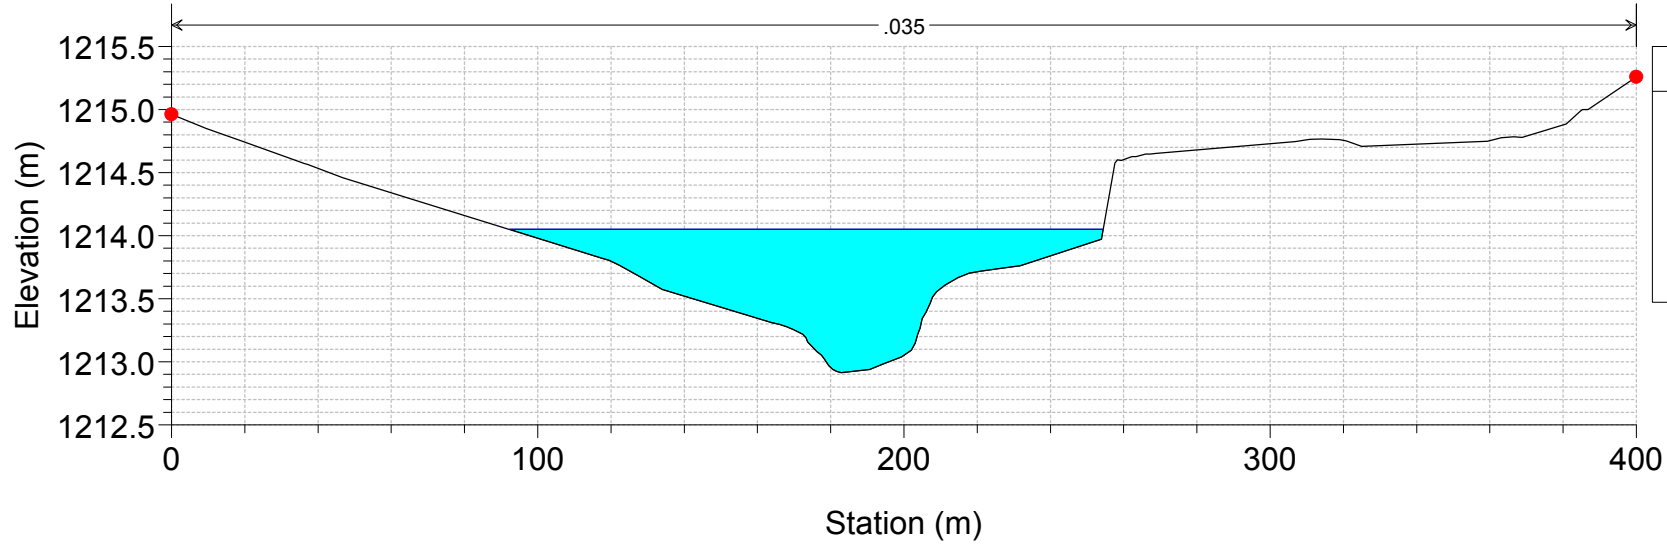


Legend

- WS PF 1
- Ground
- Bank Sta

SECTION 8

1:100 YEAR FLOOD

ADDENDUM 4

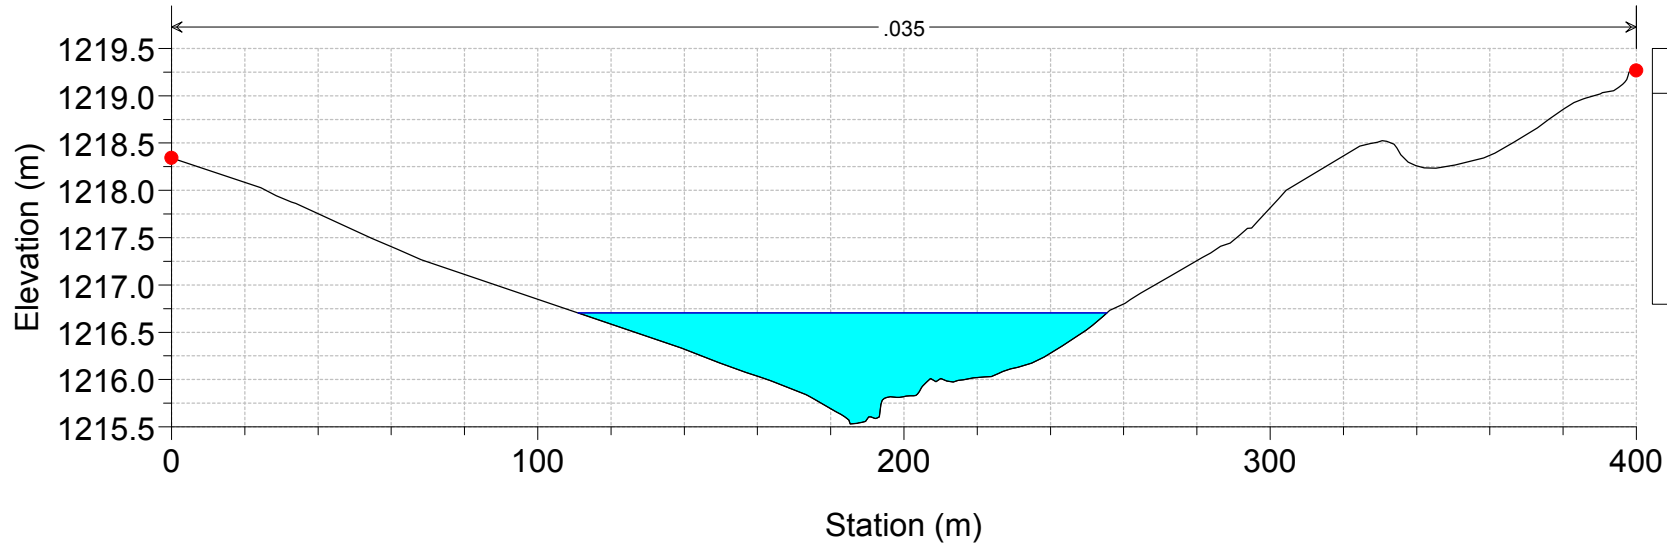


Legend

- WS PF 1
- Ground
- Bank Sta

SECTION 9

1:100 YEAR FLOOD


ADDENDUM 4

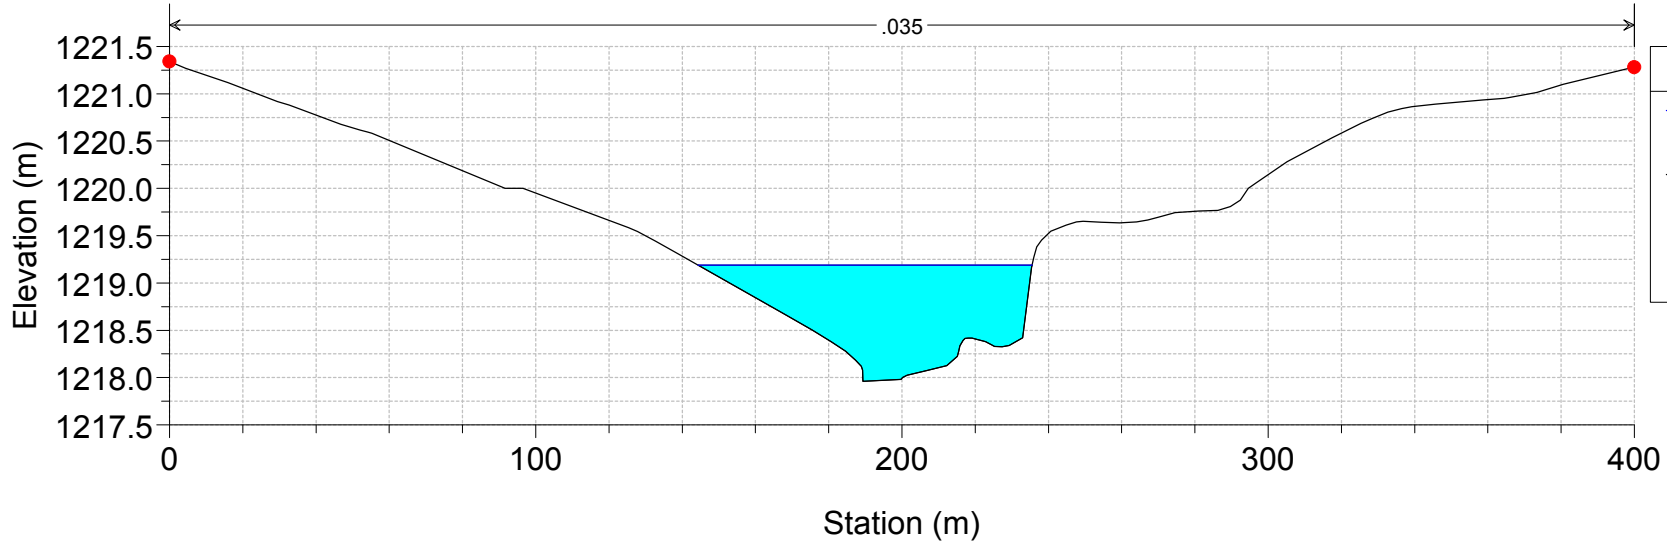

SECTION 10

1:100 YEAR FLOOD


ADDENDUM 4

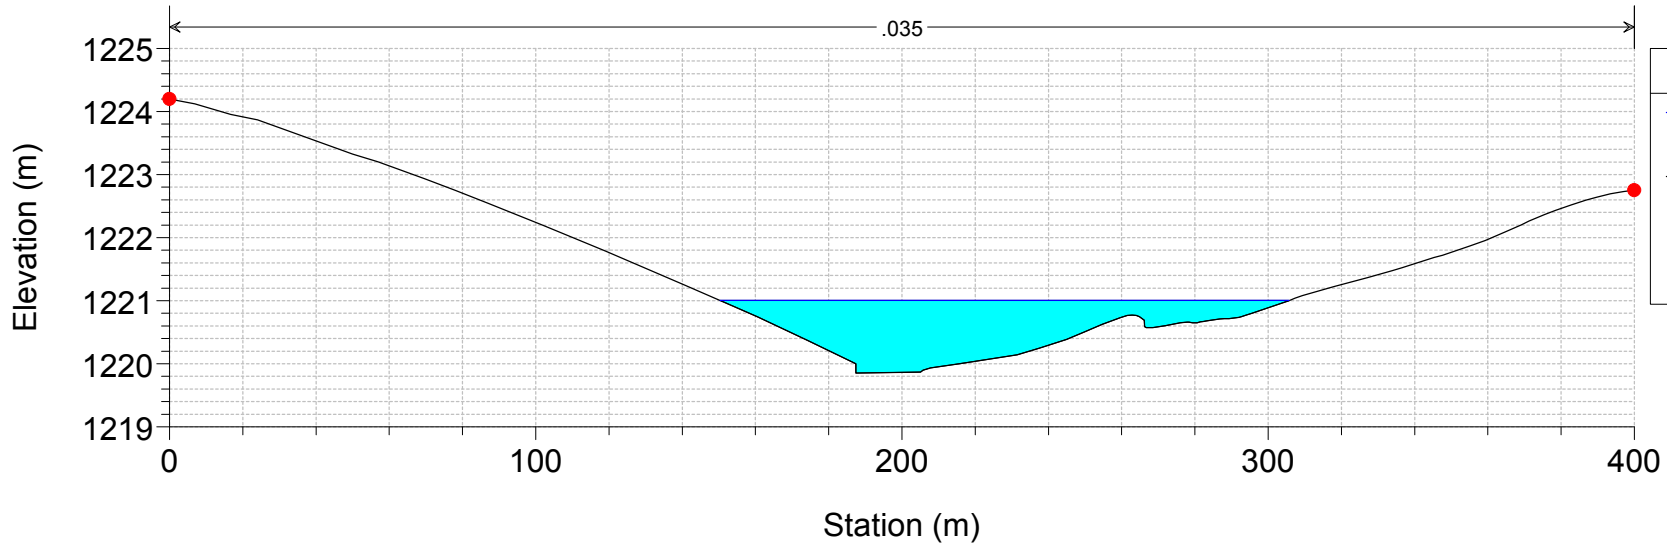

SECTION 11

1:100 YEAR FLOOD


ADDENDUM 4

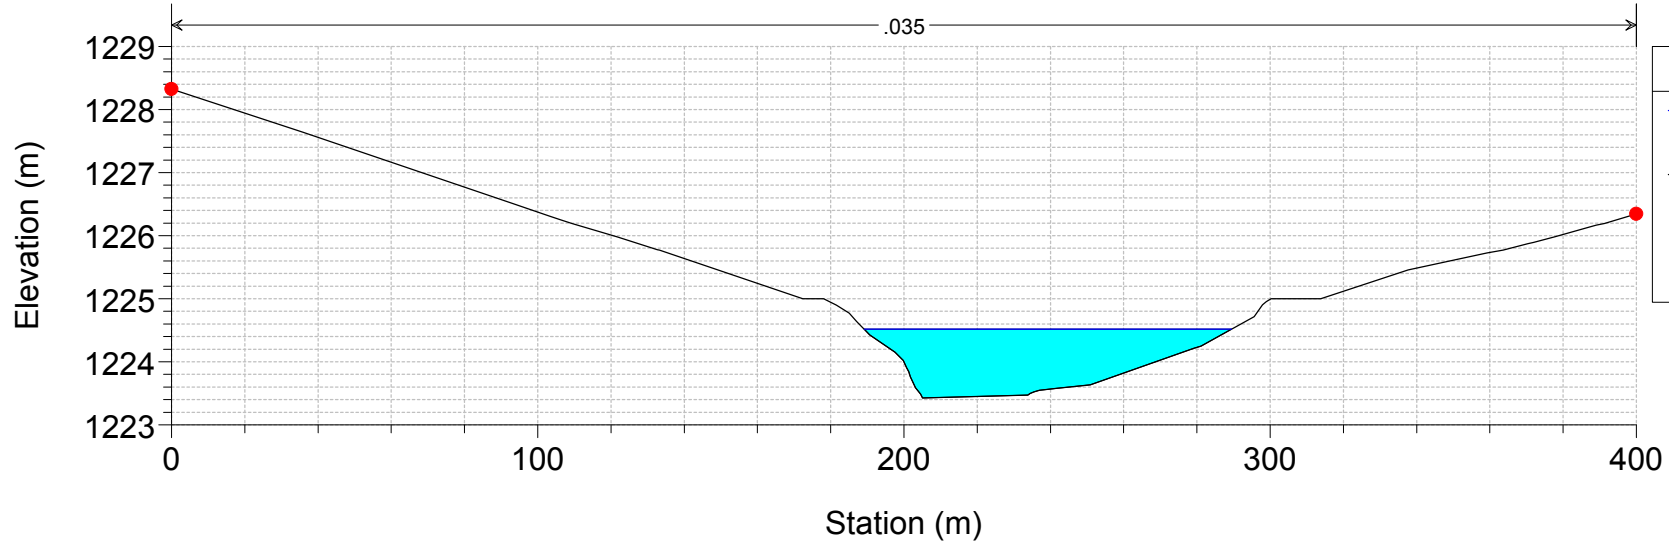

SECTION 12

1:100 YEAR FLOOD


ADDENDUM 4

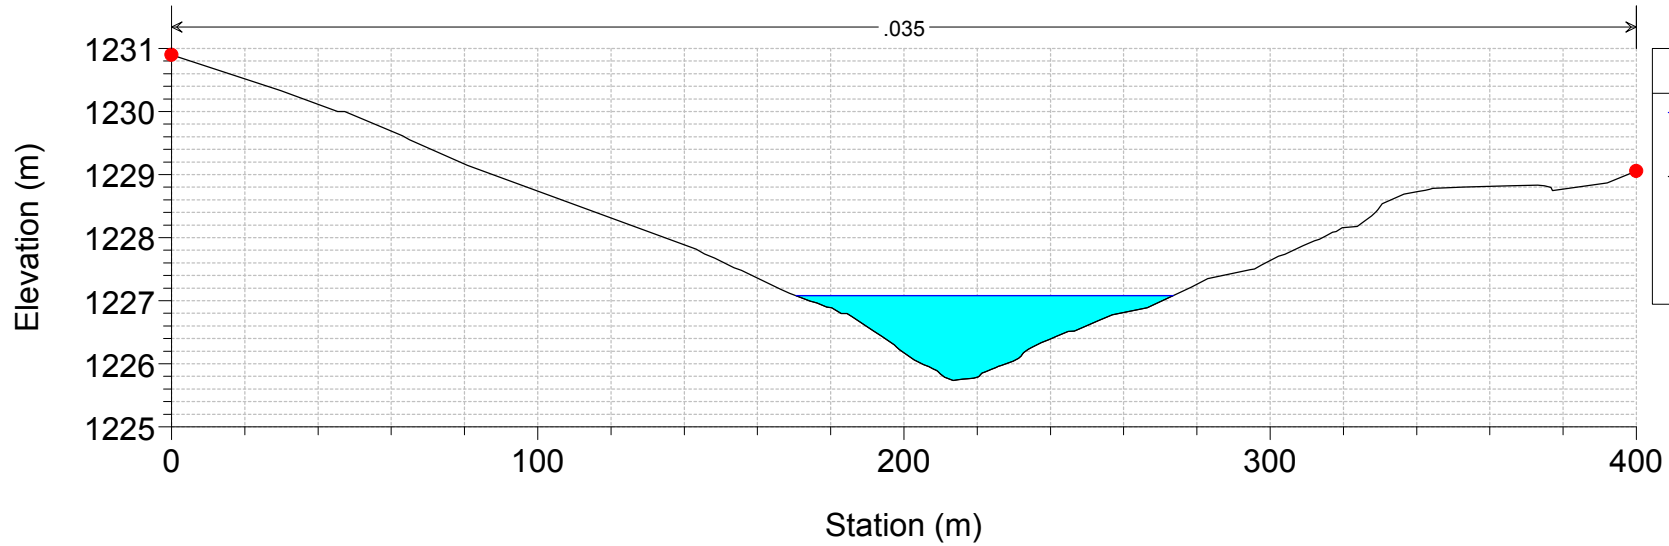

SECTION 13

1:100 YEAR FLOOD

ADDENDUM 4

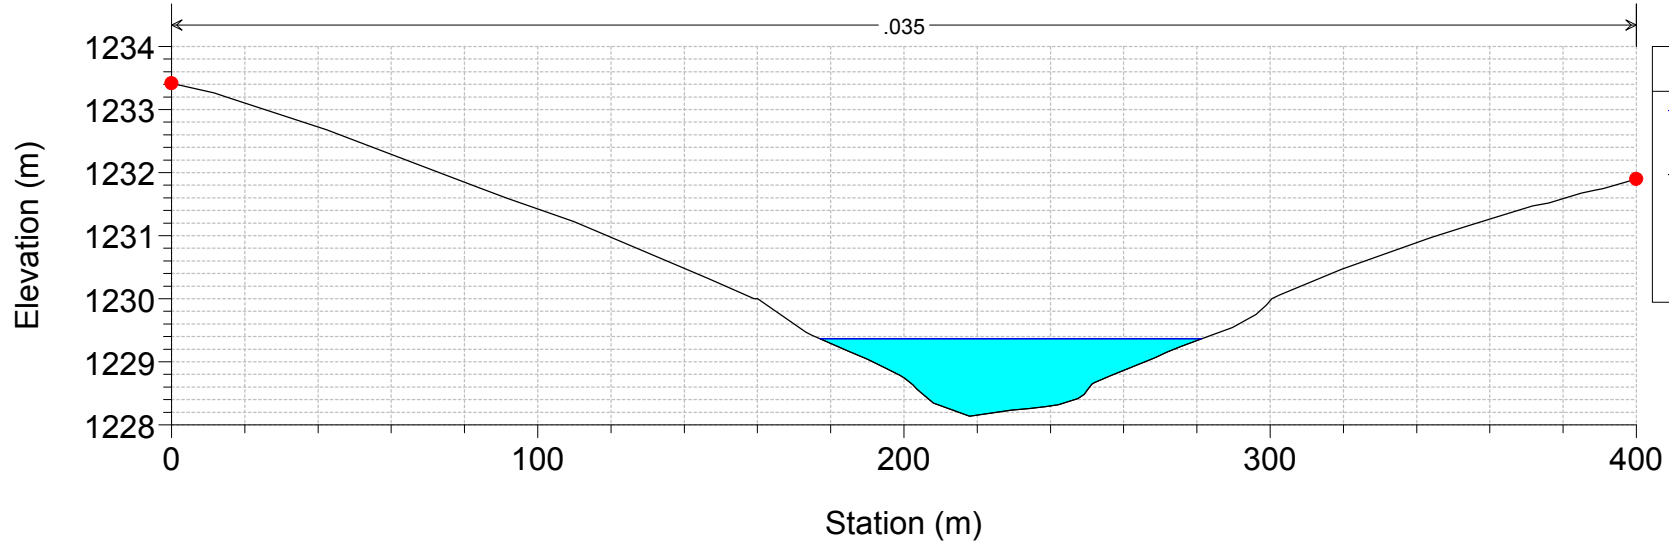

SECTION 14

1:100 YEAR FLOOD

ADDENDUM 4

