
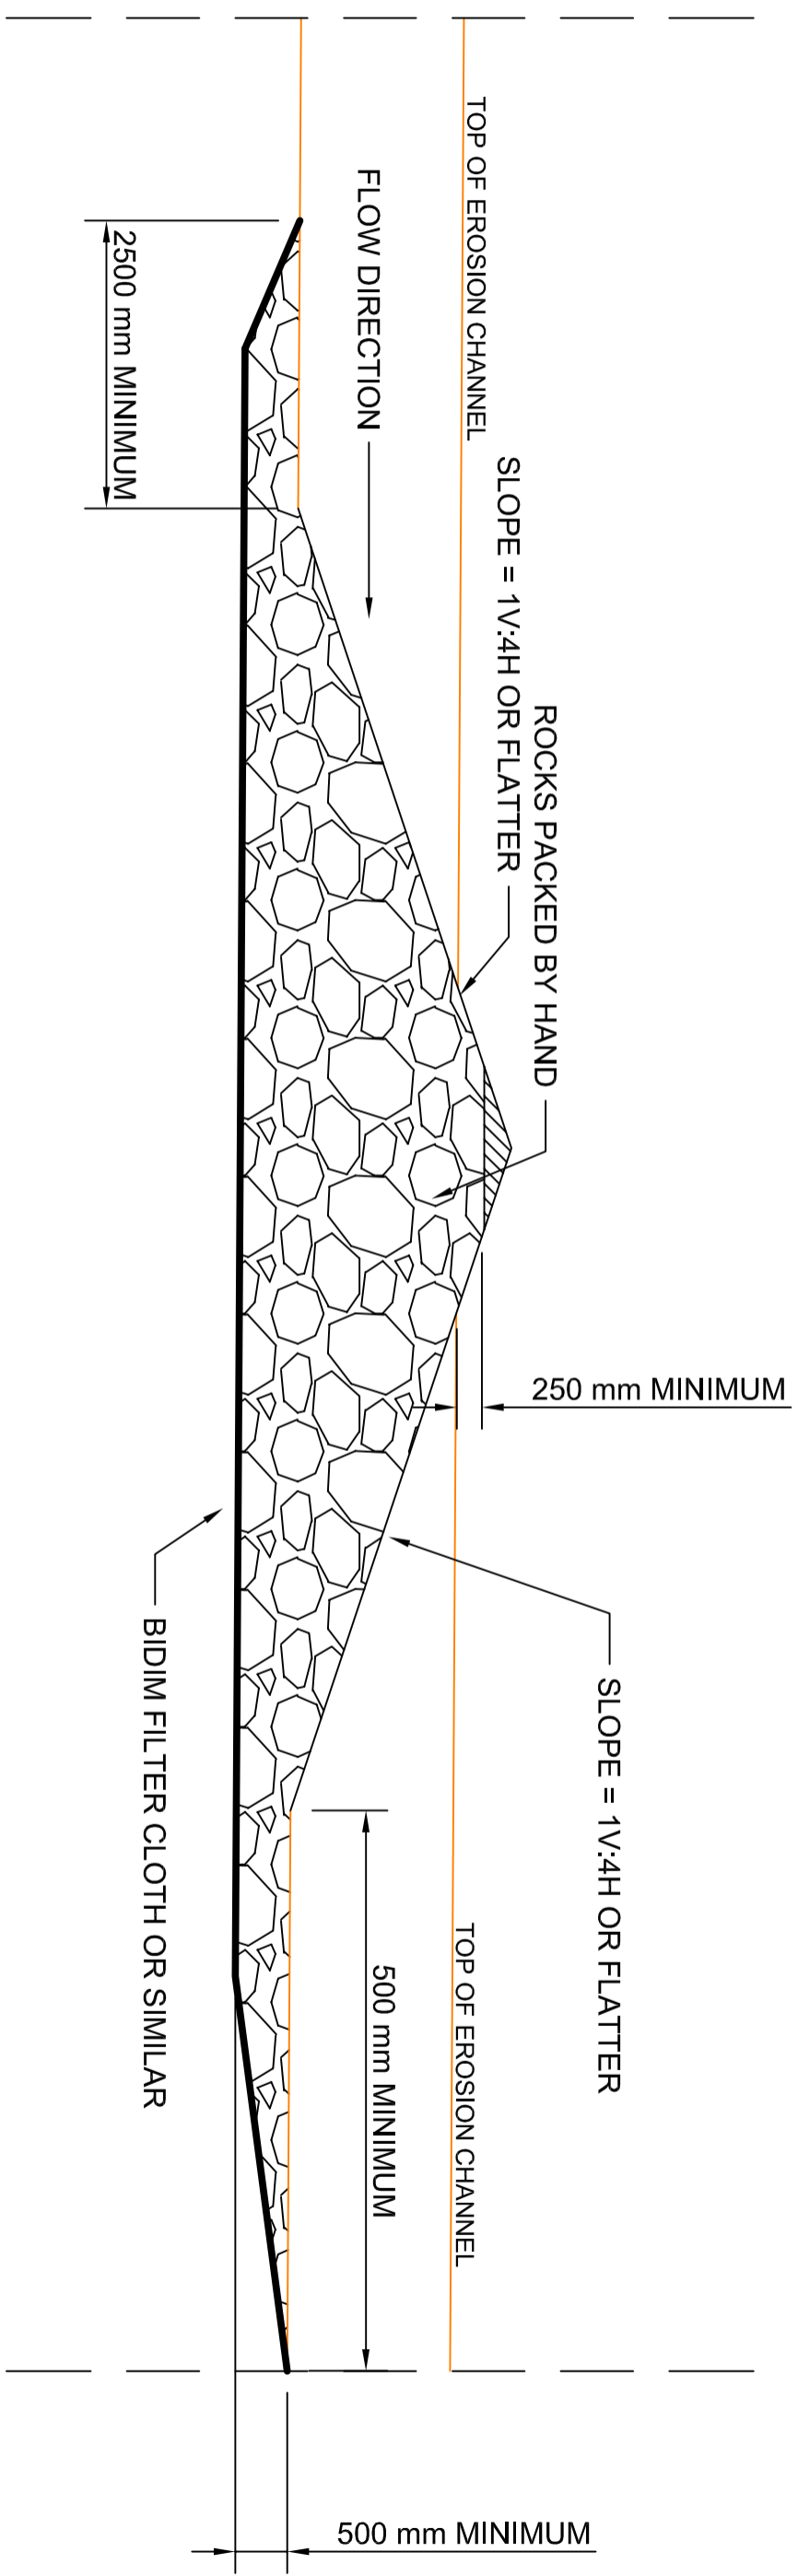



ADDENDUM 8

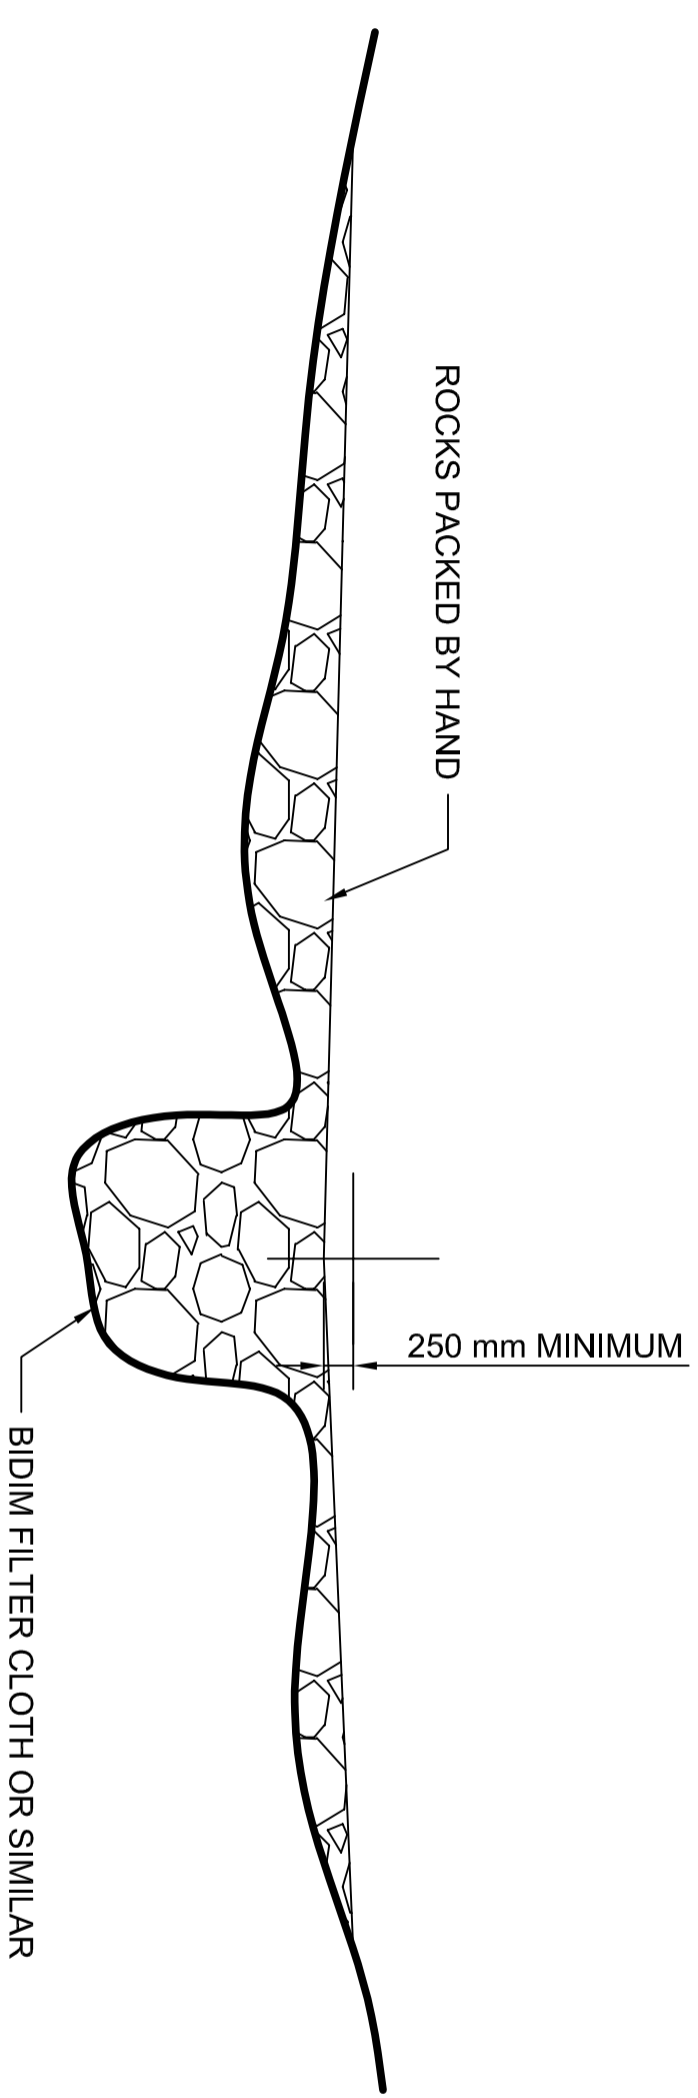

DO NOT SCALE

PROJECT		DESIGNED		ENGINEER		DATE		CWT CONSULTING 882 BEYERS STREET RIETFOONTEIN, PRETORIA 0084 TEL 083 230 8752 FAX 012 331 1033 e-mail cas52@mweb.co.za		 CWT <i>Specialist in Water Technology</i> Cas Coetzer PEng BSc Eng (Civ) JPrEng MERSA MSACE	
SITE SPECIFIC MITIGATION MEASURES DETAIL		C. J. COETZER		C. J. COETZER REG. NO. 800339		26 APR 2016		PLAN NO.		CWT 342016/4	